


REVISION	DATE	DESCRIPTION	BY
1	25/01/10	PLANNING ISSUE	SAP
2	29/01/10	PLANNING ISSUE	SAP

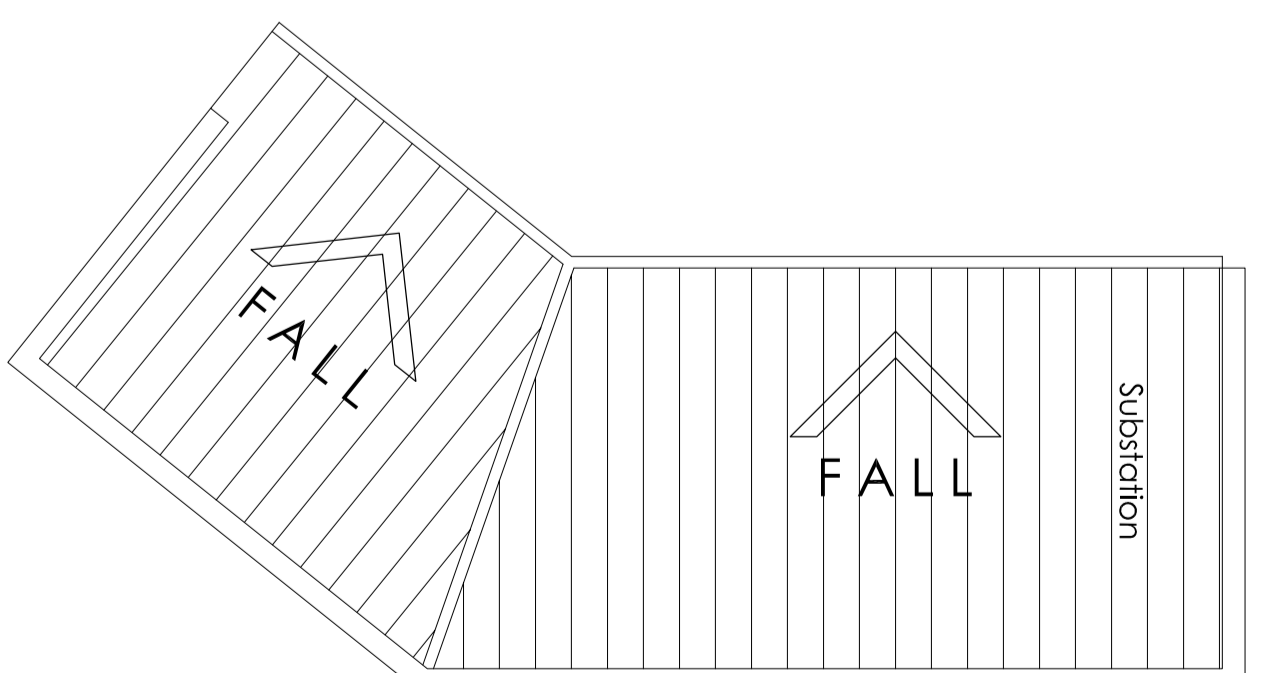

**SAP ARCHITECTS**  
 WESTON PARSONS  
 LONDON  
 W2B 6EX

**PROJECT**  
 LONDON  
 NOTTINGHAM  
 MANCHESTER  
 GLASGOW


**STBp**

**SCALE:** 1:100  
**SHEET SIZE:** A0  
**DRAWN BY:** CU  
**CHECKED BY:** BR  
**DATE:** JAN 10

**PROJECT:** WESTMINSTER LODGE  
**ST ALBANS**

**3033 (08) 021**

**REVISION:** A

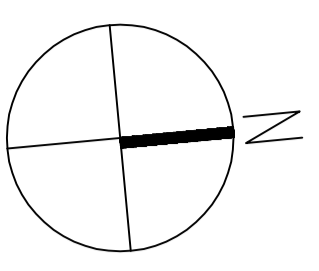

REGION	DATE	DESCRIPTION	BY
L	25/01/10	PLANNING ISSUE	SAP
A	29/01/10	PLANNING ISSUE	SAP

**LONDON**  
 NOTTINGHAM  
 MANCHESTER  
 GLASGOW



**SBP ARCHITECTS**  
 WESTON KINGS  
 LONDON  
 WCB2B 6EX  
 T +44 (0) 20 7381 8877  
 F +44 (0) 20 7381 4477  
 www.sbparchitects.com

**STABLE PLANNING**  
 PROJECT  
**WESTMINSTER LODGE**  
**ST ALBANS**  
 DRAWING  
**ROOF PLAN**

SCALE: 1:100 SHEET SIZE: A0 DRAWING BY: CU CHECKED BY: DATE: JAN 10  
 PROJECT NO: 30333 (08) 022 REGION: A

We warrant that the information contained in this drawing was prepared by us or on our behalf by a qualified professional person. We do not warrant that the information is correct or that it will be suitable for the purpose intended. The user of this drawing shall be responsible for ensuring that it is used in accordance with its intended purpose. We accept no liability for any loss or damage, whether direct or indirect, arising from the use of this drawing.