



**St Albans**  
CITY AND DISTRICT

**Housing Services**




LOCATION	DETAIL	TITLE		
	Proposed Front Elevation	SCHEME.	DRAWING No.	
		DRAWN BY.	AMENDMENT No.	
		CHECKED BY.	SCALE	1:50
		APPROVED BY.		




30

LOCATION	DETAIL	TITLE		
	Proposed Rear Elevation	SCHEME.	DRAWING No.	
		DRAWN BY.	AMENDMENT No.	
		CHECKED BY.	SCALE	1:50
		APPROVED BY.		

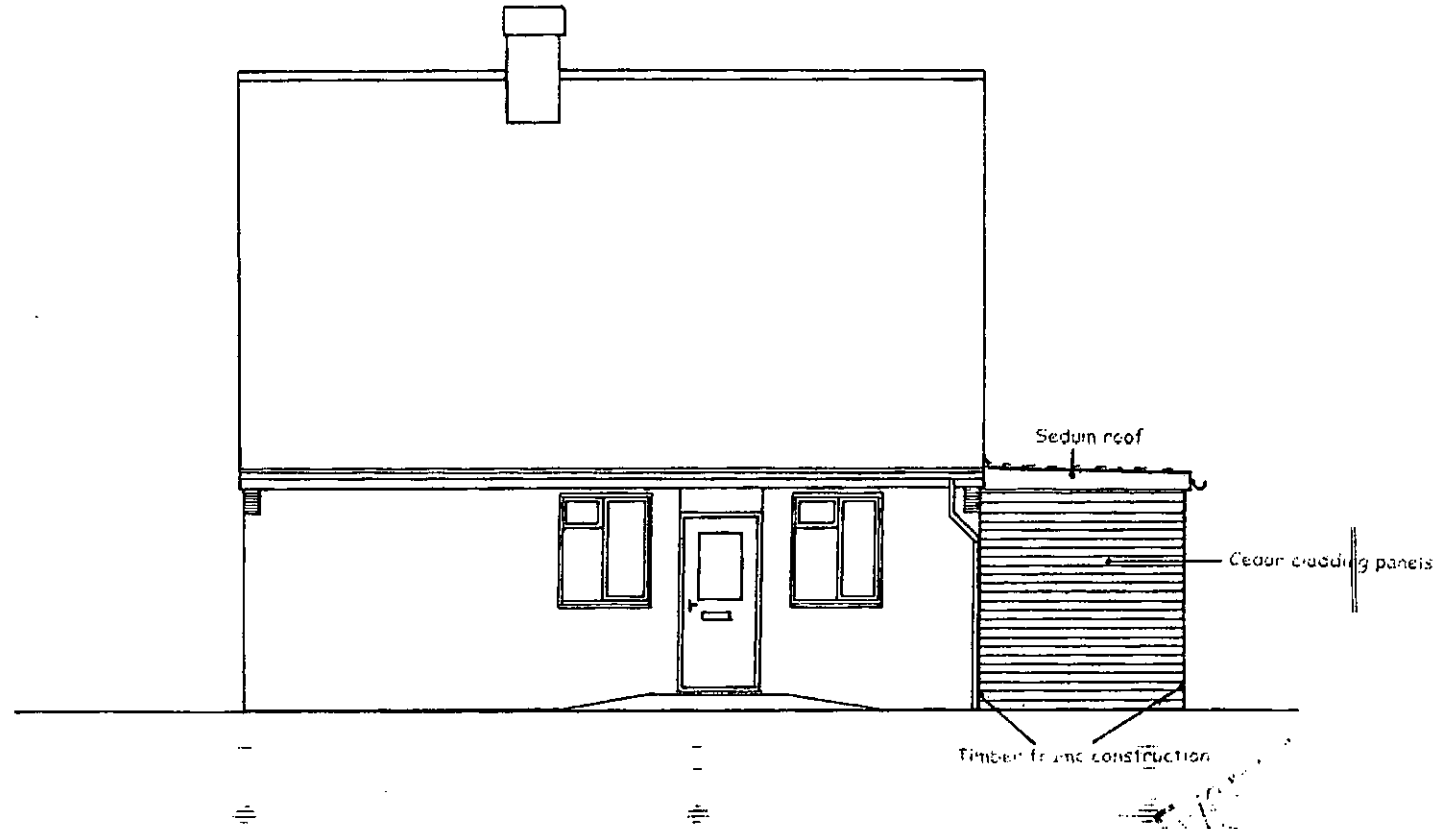

LOCATION	DETAIL	TITLE		
	Proposed Side Elevation	SCHEME	DRAWING No.	
		DRAWN BY.	AMENDMENT No.	
		CHECKED BY.	SCALE	1:50
		APPROVED BY.		

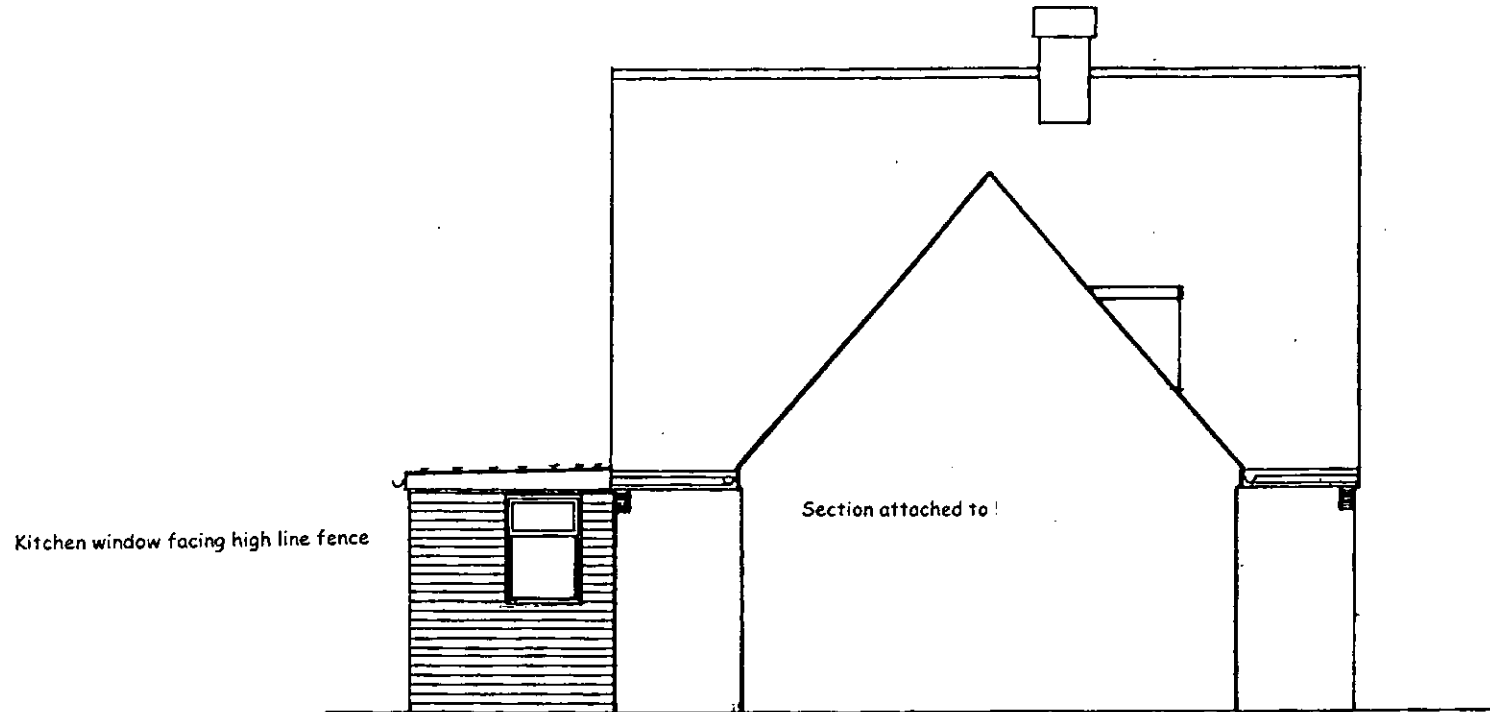

LOCATION	DETAIL	TITLE		
	Side elevation from !	SCHEME.	DRAWING No.	
		DRAWN BY.	AMENDMENT No.	
		CHECKED BY.	SCALE	1:50
		APPROVED BY.		