


This copy has been made by or with the authority of St. Albans City and District Council pursuant to Section 47 of the Copyright Designs and Patents Act 1988. (This Act) shall be the Act in relation to the copyright in drawings by which it is intended that the reproduction of the drawings shall be permitted.



Housing Services

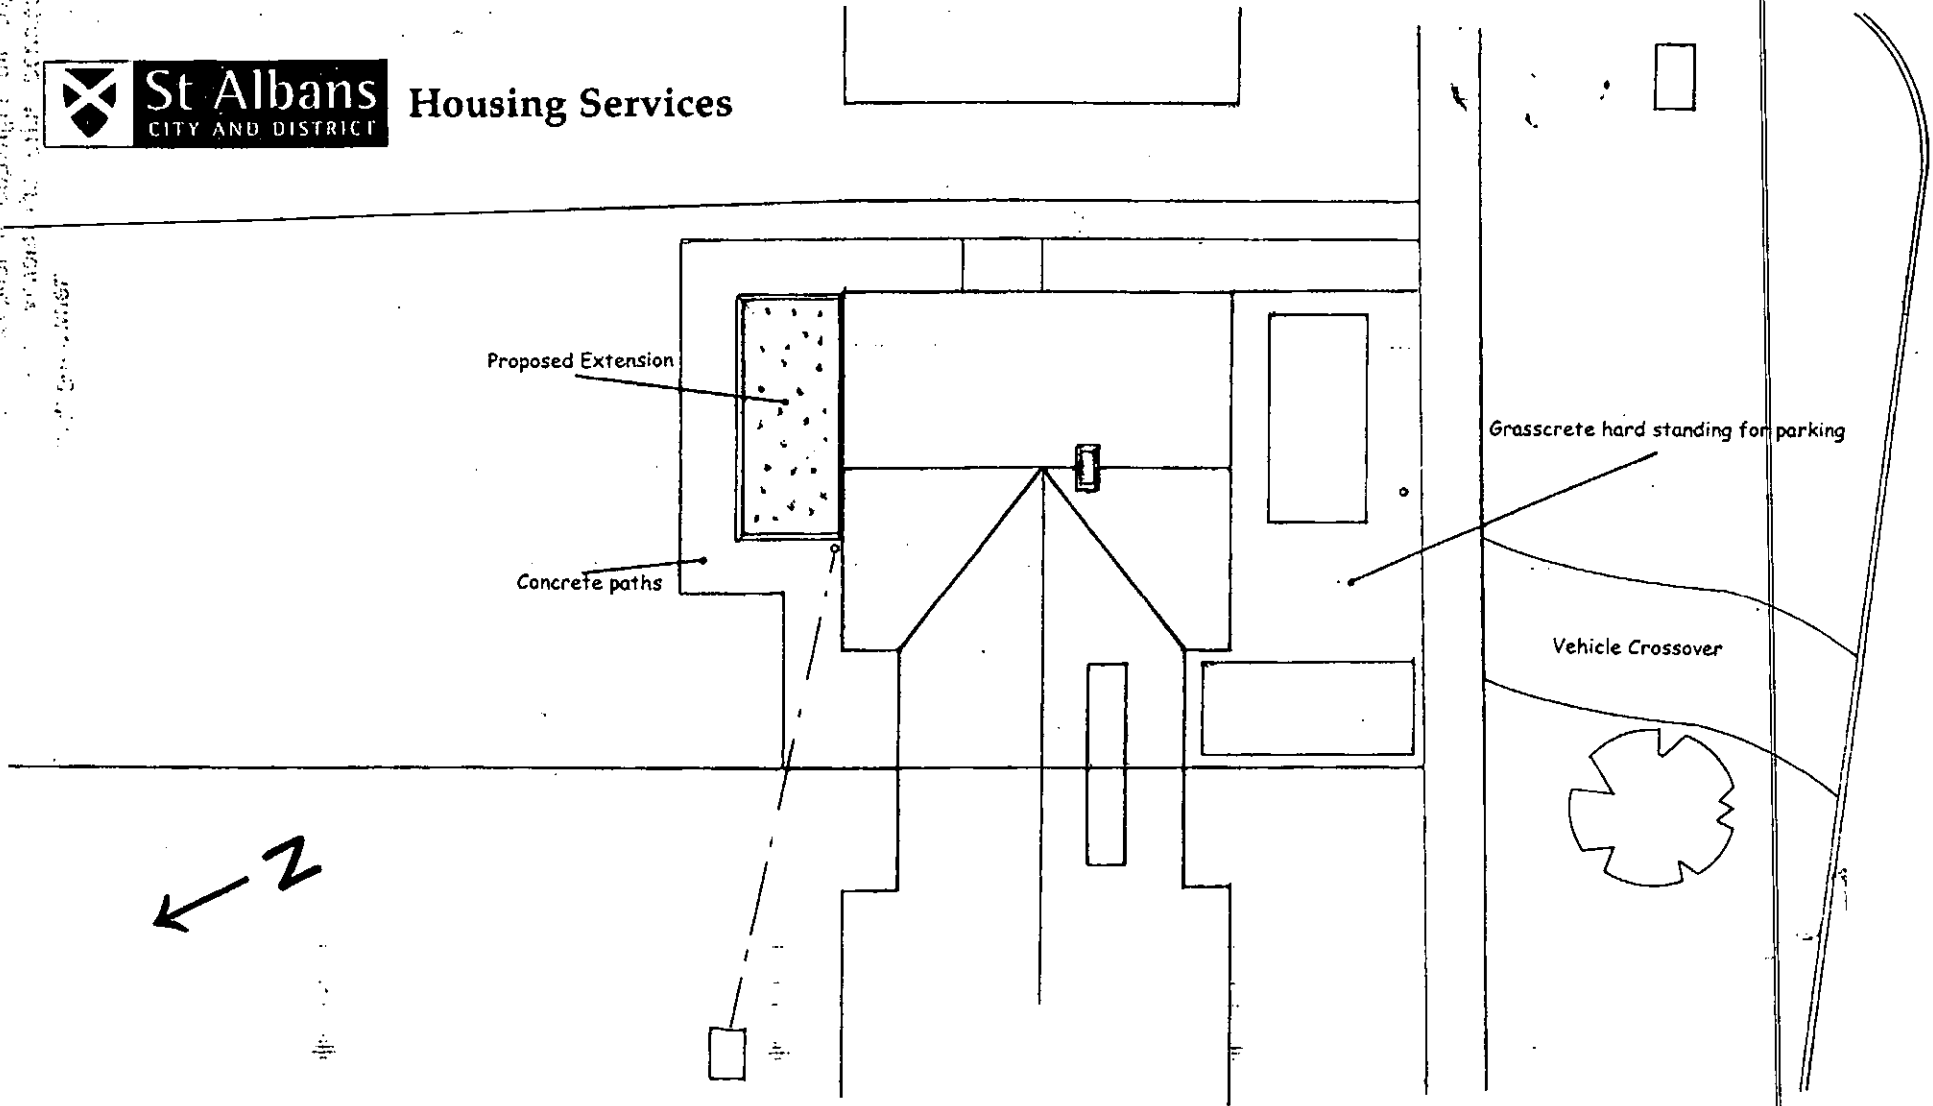

LOCATION	DETAIL	TITLE		
	Site Plan	SCHEME	DRAWING No.	
		DRAWN BY.	AMENDMENT No.	
		CHECKED BY.	SCALE	1:20
		APPROVED BY.		