



Front Elevation
1 : 100

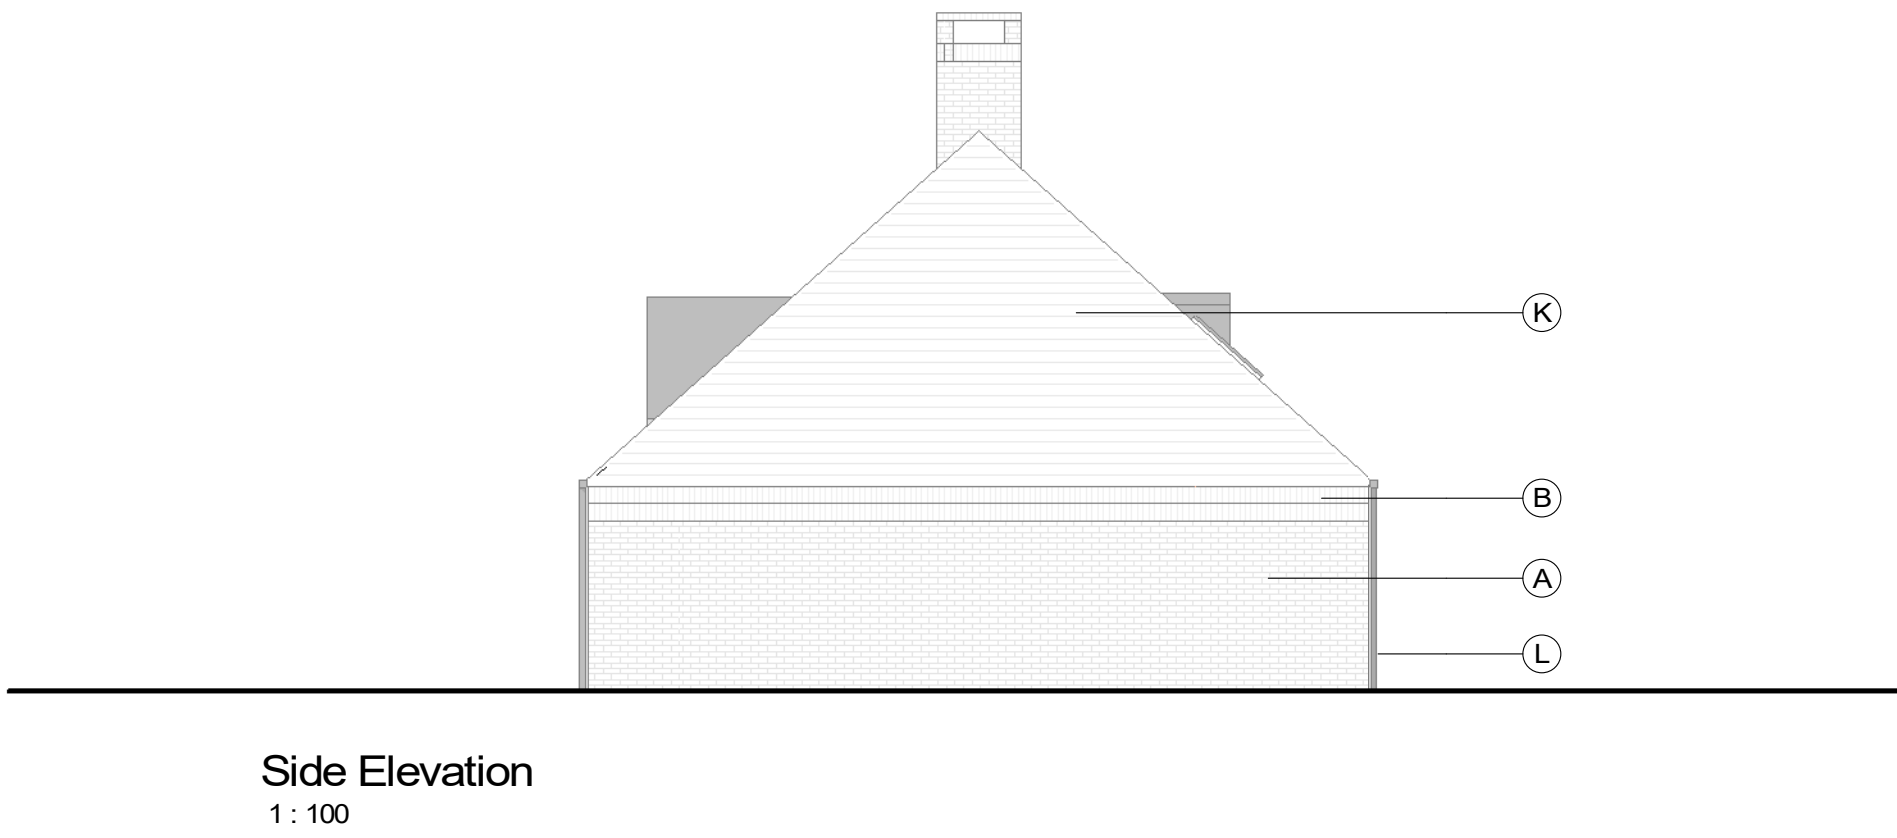

Side Elevation
1 : 100

 

KEY PLAN


| MATERIALS KEY | |
|---------------|---|
| A | Facing brickwork wall (colour: red) |
| B | Brickwork soldier course detail |
| C | Decorative brickwork panel with grey brick header |
| H | Black stained proprietary weather boarding |
| I | Clay plain tile roof with matching plain angle ridge tile (colour: natural red) |
| K | Vertical tile hanging matching clay plain roof tile (colour: natural red) |
| L | Colour coated gutter and downpipes (colour: black) |
| O | Vertical metal railing balustrade and handrail (colour: black) |




Side Elevation
1 : 100




Rear Elevation
1 : 100

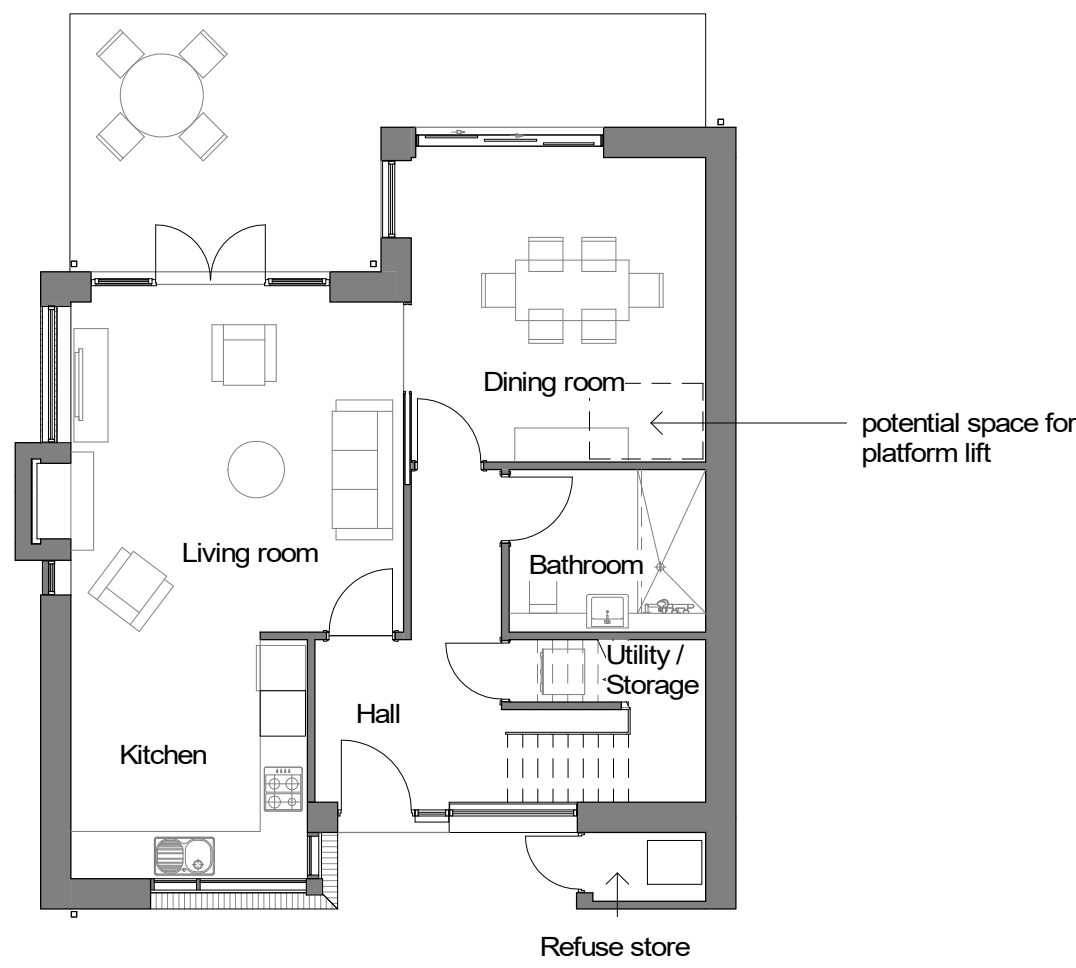


Ground Floor Plan
1 : 100

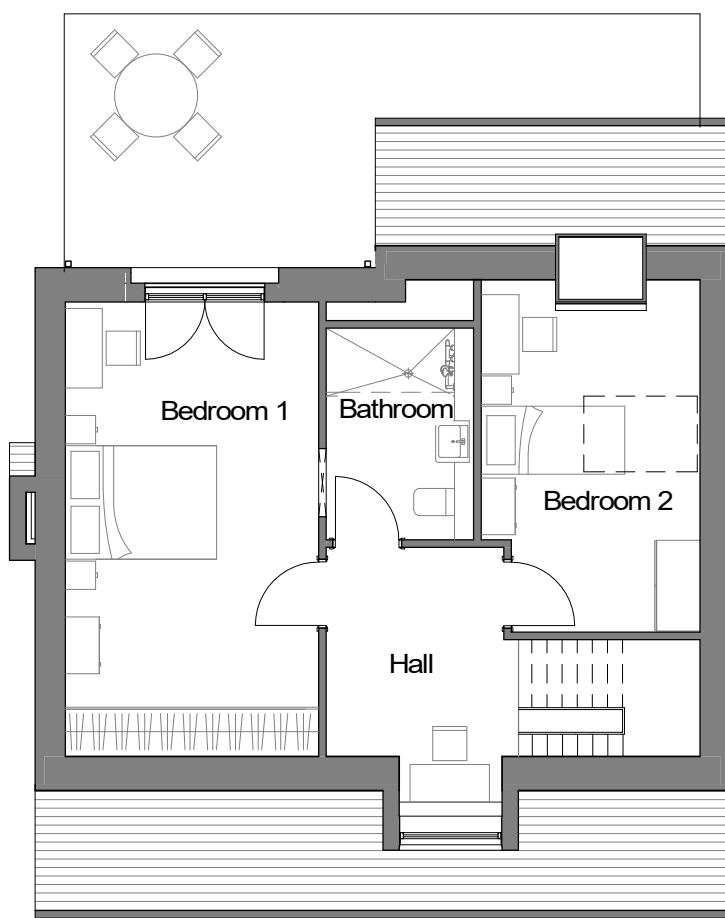

First Floor Plan
1 : 100

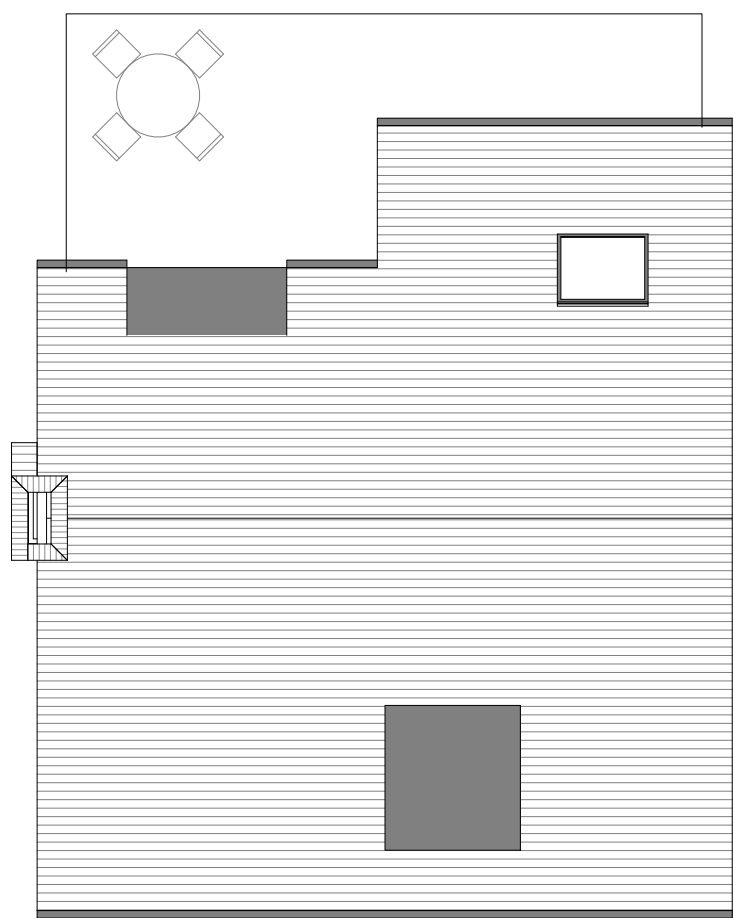

Roof Plan
1 : 100

 

CDM REGULATIONS 2015. All current drawings and specifications for the project must be read in conjunction with the Designer's Hazard and Environment Assessment Record. All intellectual property rights reserved.

| Rev | Date | Description |
|-----|----------|----------------------------|
| A | 23/10/20 | Issued for client approval |
| B | 28/10/20 | Issued for client review |
| B | 10/12/20 | Issued for Planning |

| Dwn | Ckd | Drawn | OS |
|-----|-----|------------|----------|
| OS | MLH | Checked | MLH |
| OS | MLH | Date | Oct 2020 |
| OS | MLH | Scale @ A1 | 1 : 100 |

Burston Garden Retirement Village
Bungalows Type B - Plans and Elevations

0653-03-00-PL-A-311
REV B
PLANNING

PRP