


Roof Plan
1 : 100

MATERIALS KEY	
A	Facing brickwork wall (colour: red)
B	Brickwork soldier course detail
C	Decorative brickwork panel with grey brick header
G	Colour coated window/door frame (colour: black)
H	Black stained proprietary weather boarding
J	Mortar bedded plain tile verge to gables with verge brick detail below
K	Vertical tile hanging matching clay plain roof tile (colour: natural red)
M	Dormer window
N	Rooflight (colour tbc)
O	Vertical metal railing balustrade and handrail (colour: black)




N
KEY PLAN

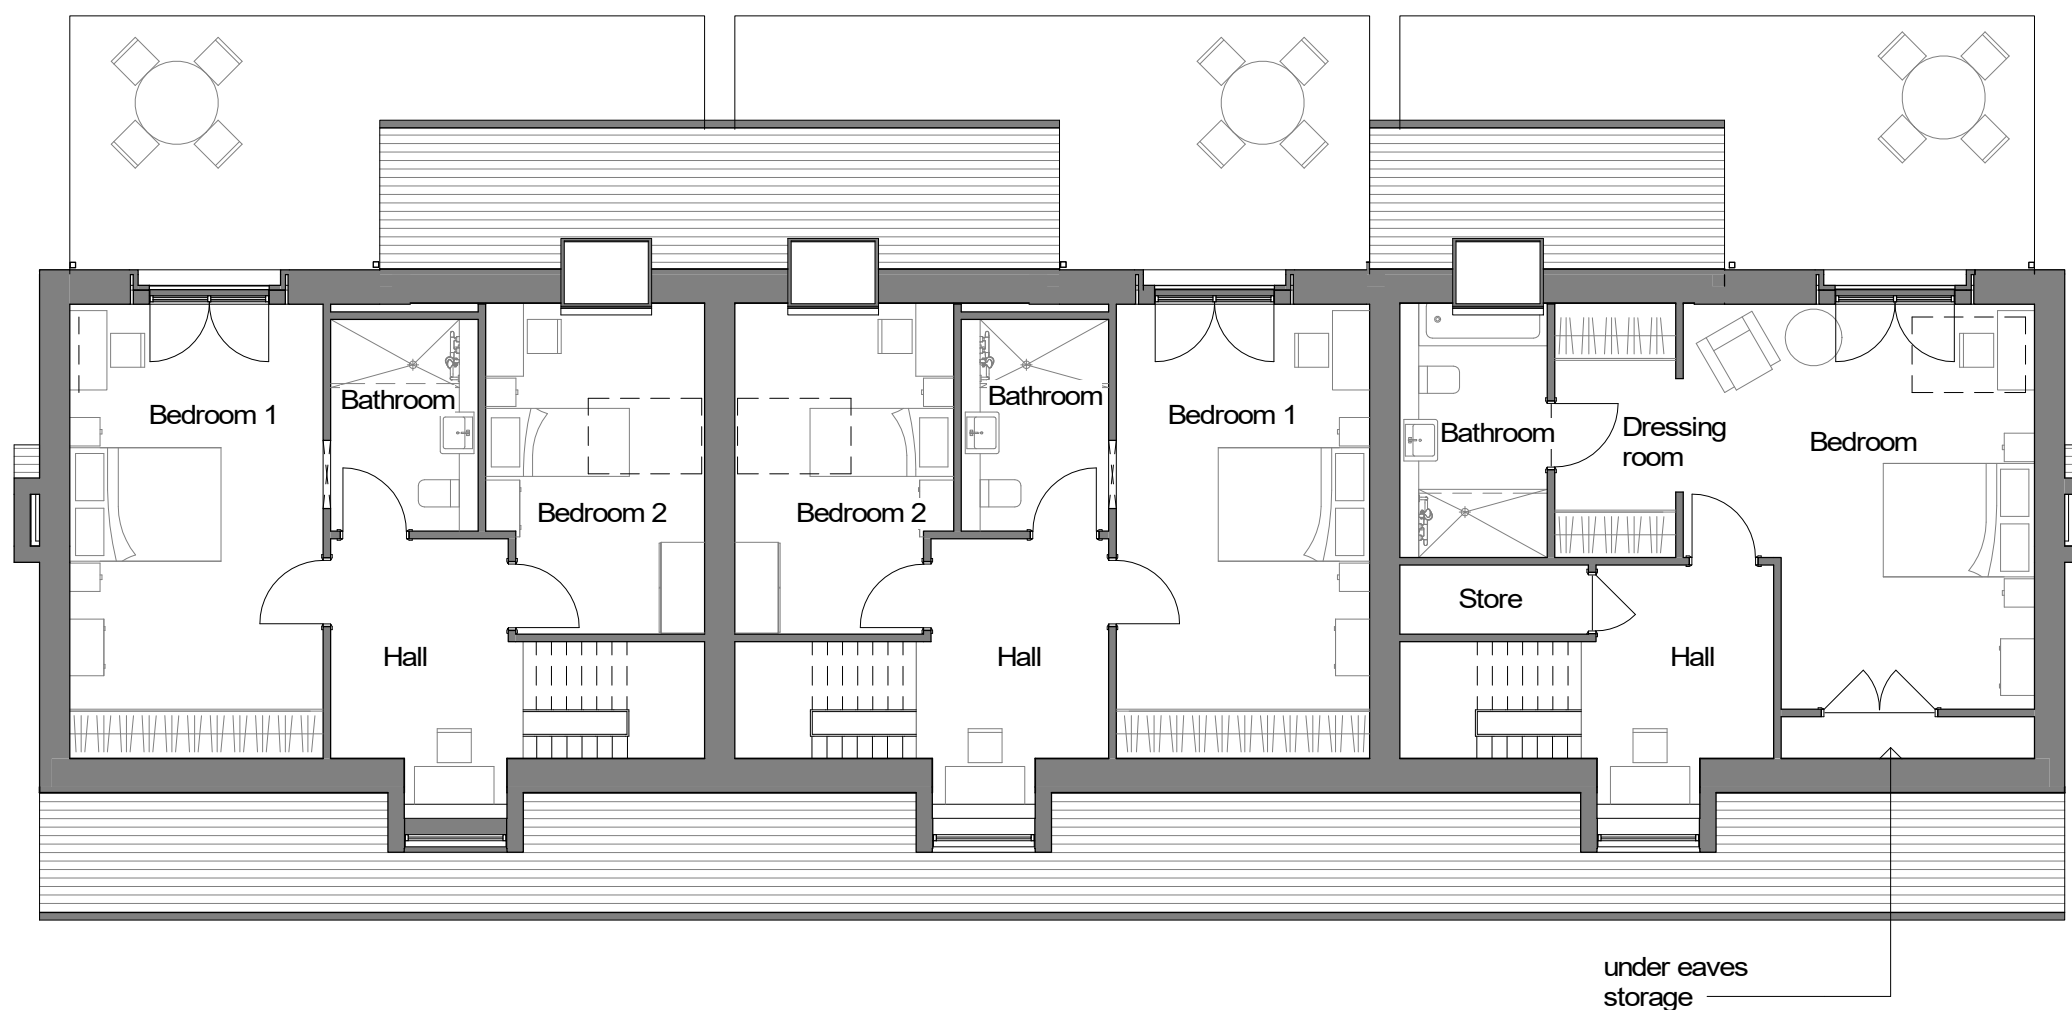


First Floor Plan
1 : 100




Rear Elevation
1 : 100

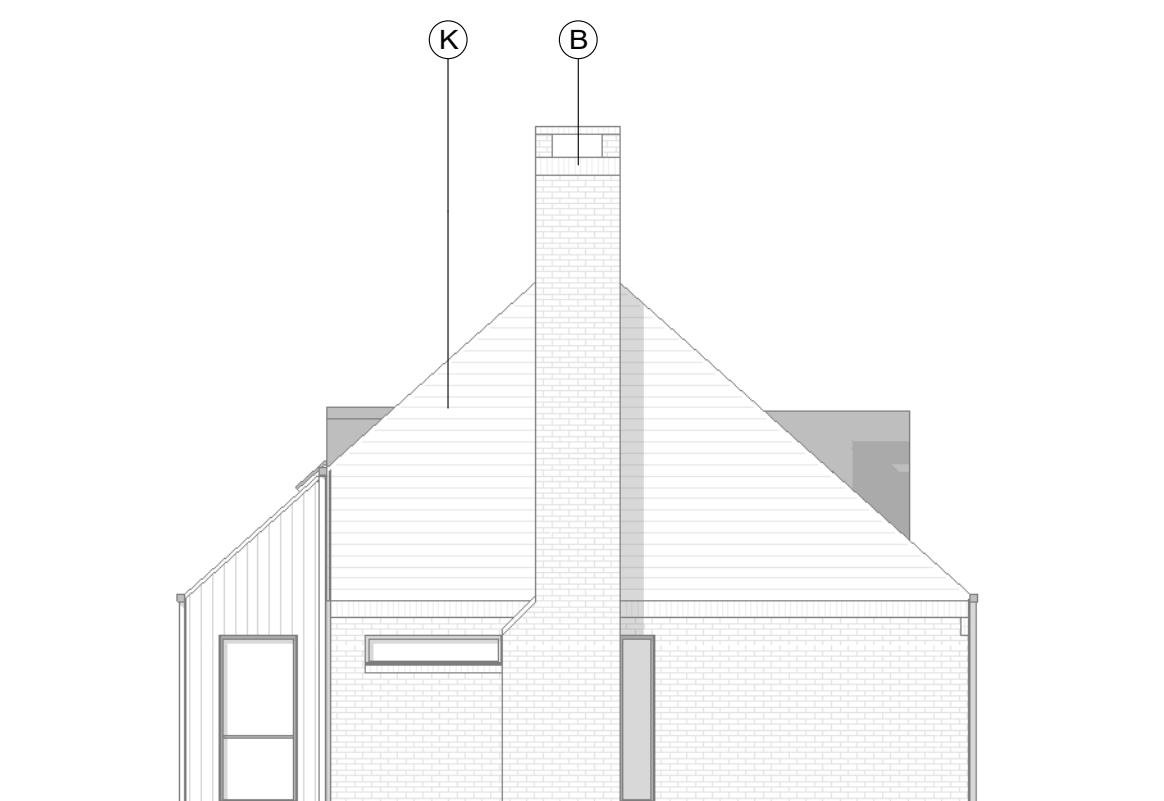


Side Elevation
1 : 100

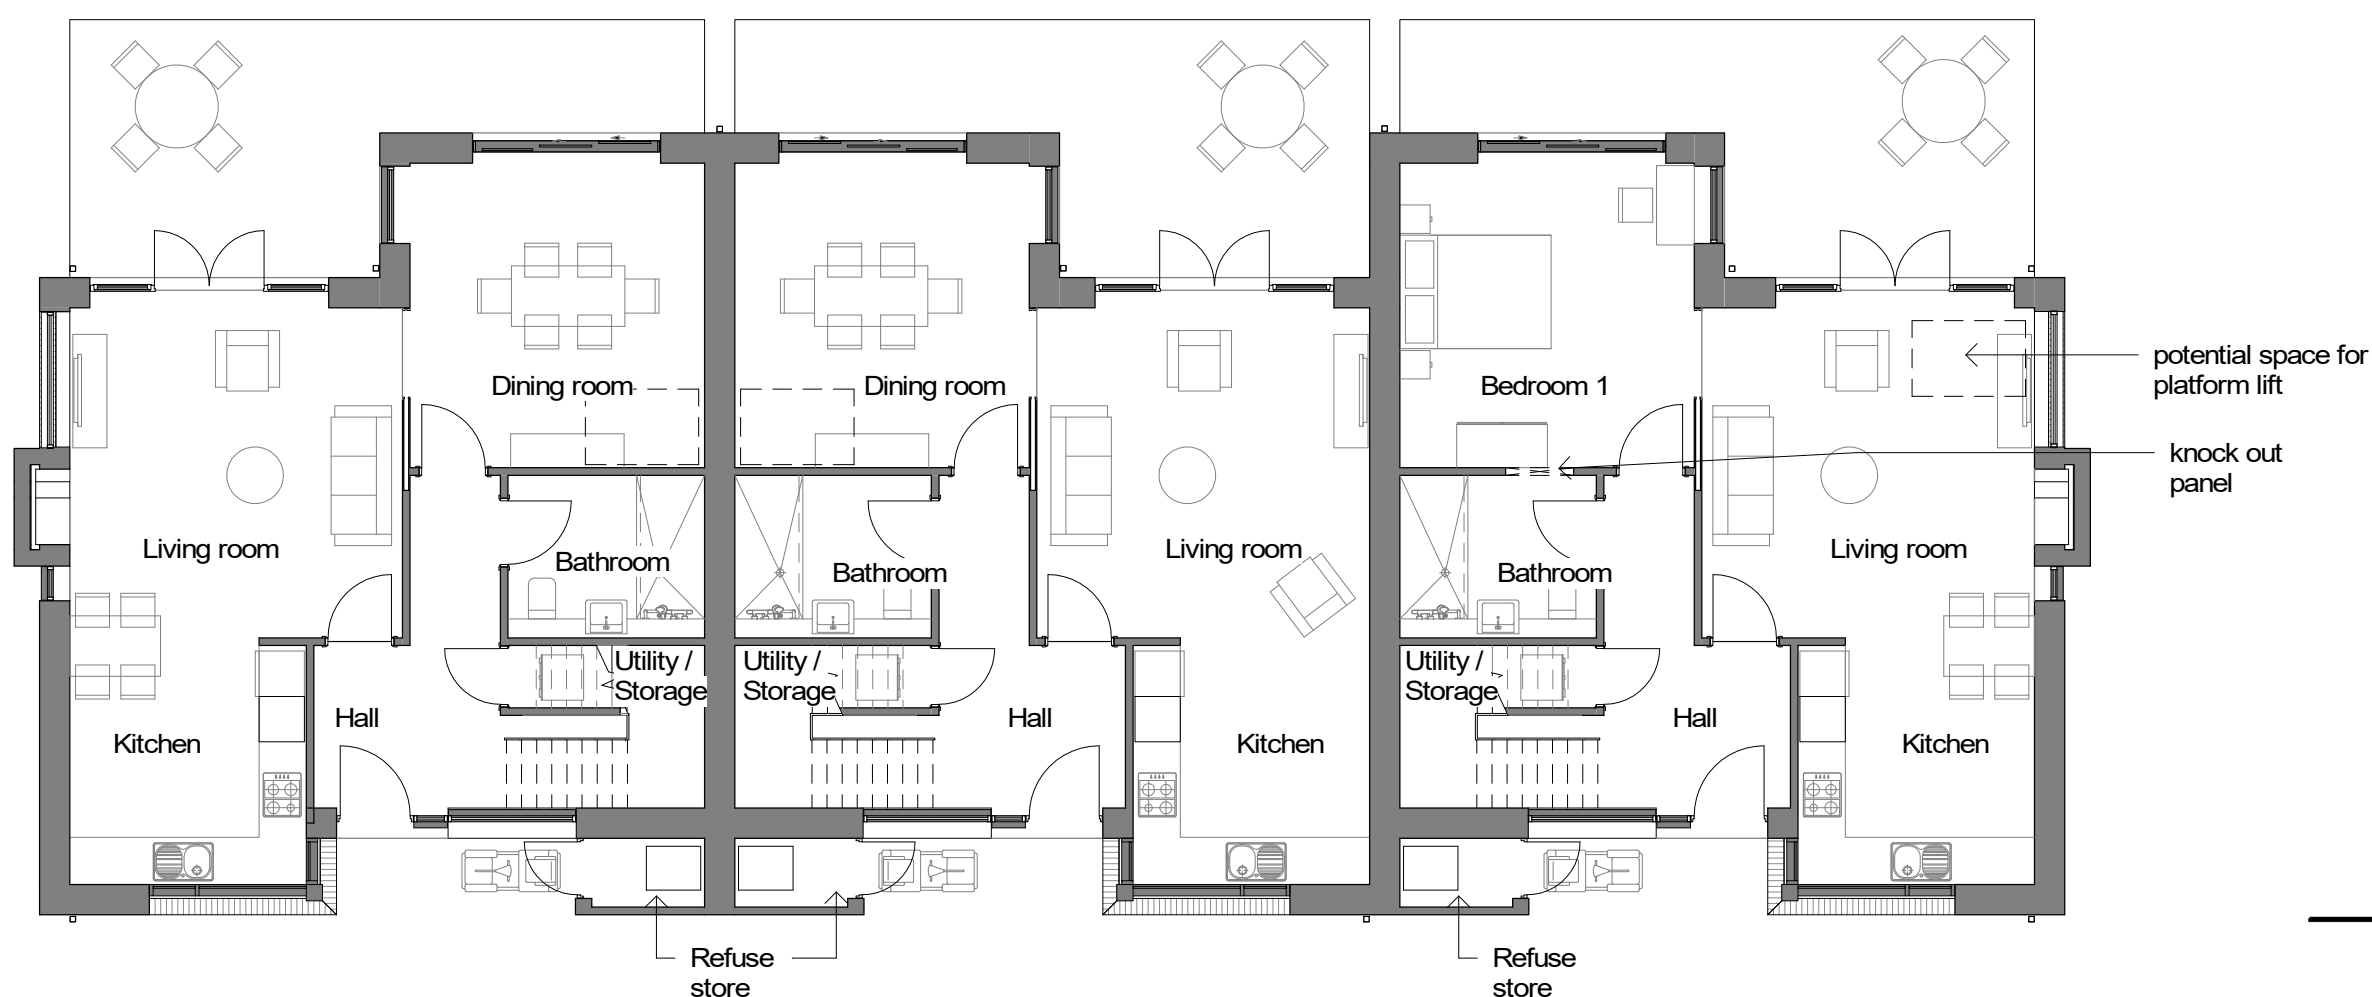

Ground Floor Plan
1 : 100

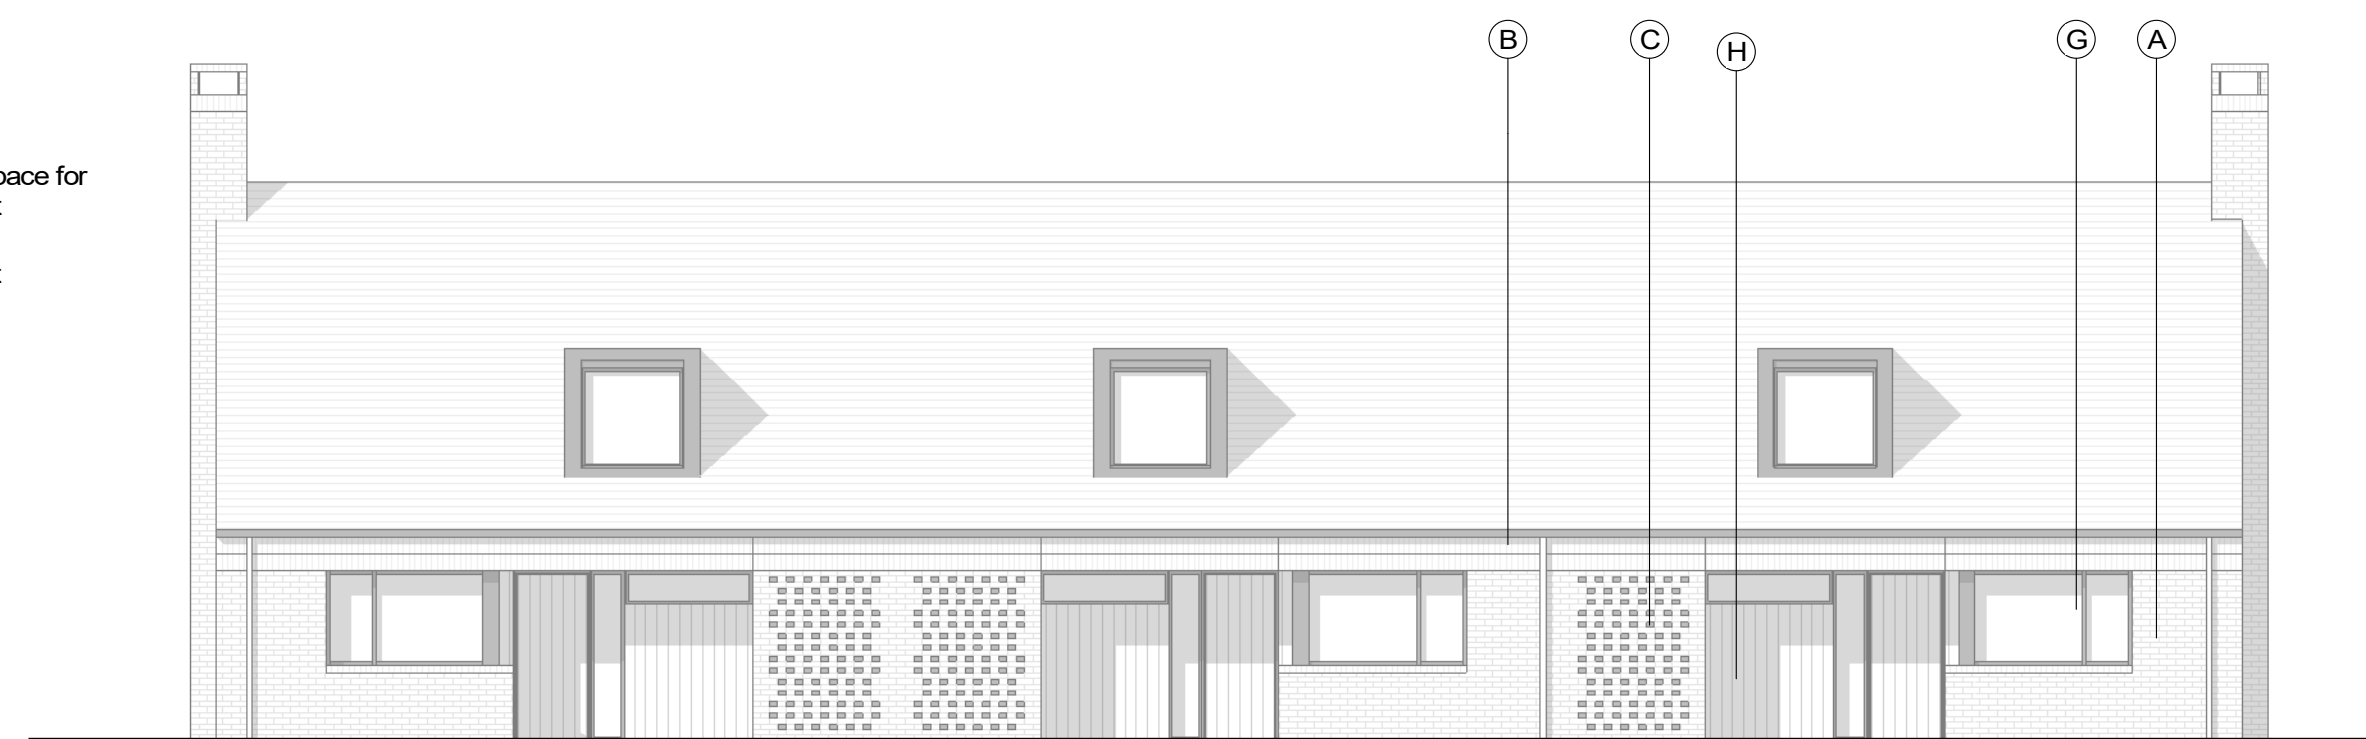

Front Elevation
1 : 100

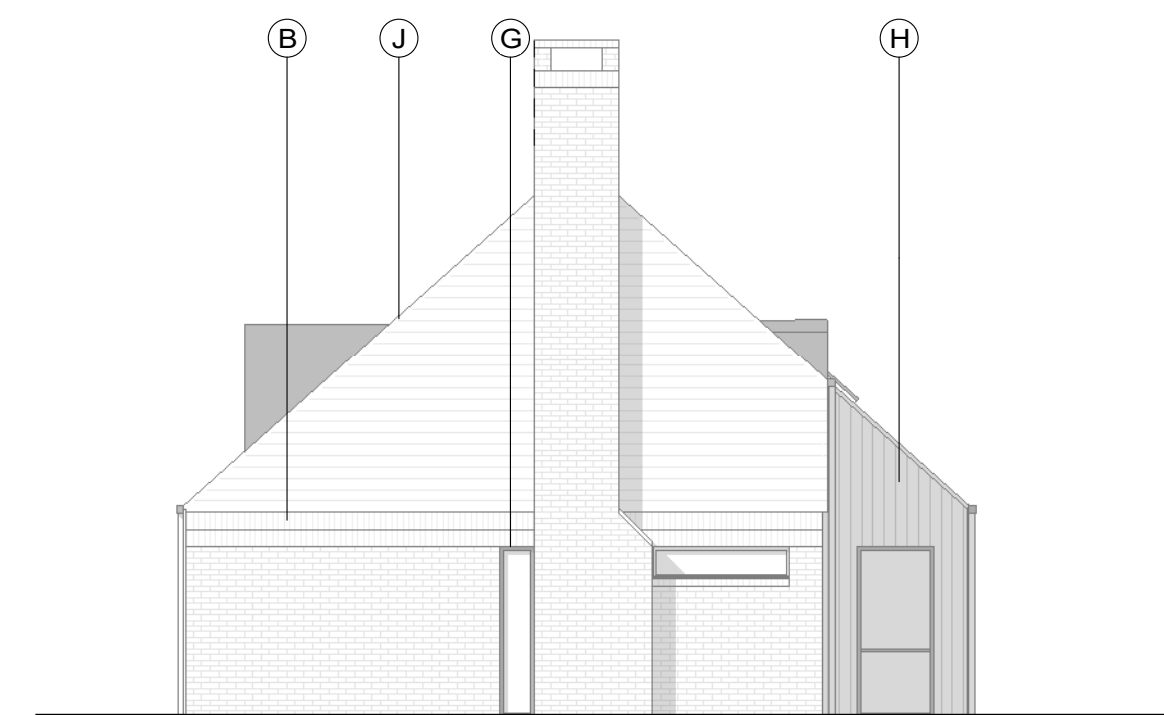

Side Elevation
1 : 100

0m 2m 4m 6m 8m

CDM REGULATIONS 2015. All current drawings and specifications for the project must be read in conjunction with the Designer's Hazard and Environment Assessment Record. All intellectual property rights reserved.

Rev	Date	Description
A	23/10/20	Issued for client approval
B	28/10/20	Issued for client review
B	10/12/20	Issued for Planning

Drawn	Ckd	Checked	Date
OS	MLH	MLH	Oct 2020
OS	MLH		
OS	MLH		

Scale @ A1 1 : 100

Burston Garden Retirement Village
Bungalows Type D - Plans and Elevations

0653-03-00-PL-A-313
REV B
PLANNING

PRP