


BASED UPON REPRODUCED FROM ORDINANCE SURVEY MATERIAL WITH THE
 PERMISSION OF ORDINANCE SURVEY ON BEHALF OF THE CONTROLLER OF
 HER MAJESTY'S STATIONARY OFFICE © CROWN COPYRIGHT.
 UNAUTHORISED REPRODUCTION INFRINGES CROWN COPYRIGHT AND MAY
 LEAD TO PROSECUTION OR CIVIL PROCEEDINGS.
 HERTFORDSHIRE COUNTY COUNCIL 100019606

ELEVATION B

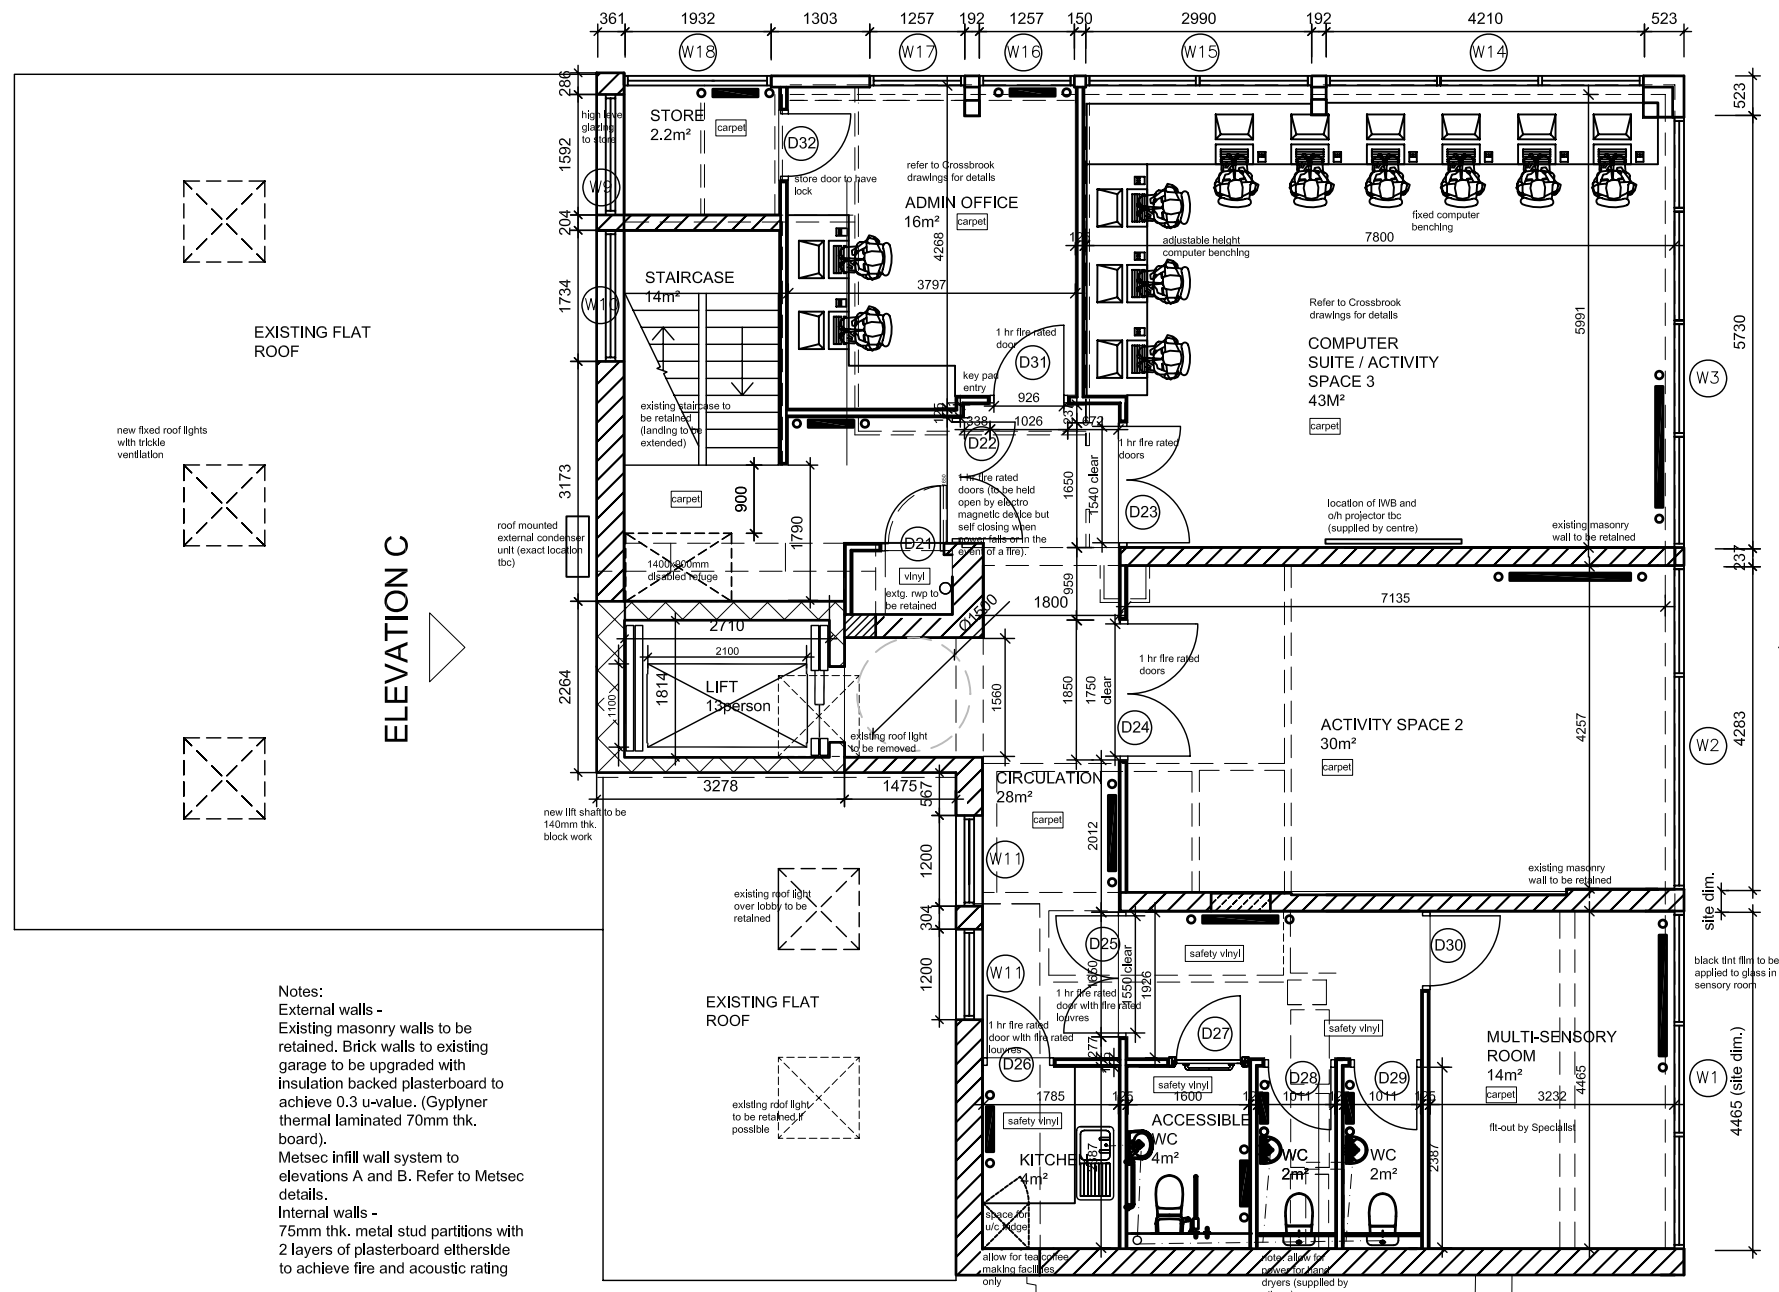


ELEVATION C

ELEVATION A

ELEVATION D

Notes:
 External walls -
 Existing masonry walls to be retained. Brick walls to existing garage to be upgraded with insulation backed plasterboard to achieve 0.3 u-value. (Gypliner thermal laminated 70mm thk. board).
 Metsec infill wall system to elevations A and B. Refer to Metsec details.
 Internal walls -
 75mm thk. metal stud partitions with 2 layers of plasterboard either side to achieve fire and acoustic rating

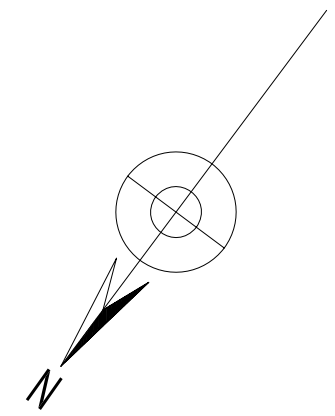

Rev	By	Description	Date	CHKD
G	SA	minor amendments	18.11.10	-
F	SA	Building Control revisions CONSTRUCTION ISSUE	17.09.10	-
E	SA	carpet to office store	24.06.10	-
D	SA	minor amendments	14.05.10	-
C	SA	minor amendments	25.04.10	-

Rev	By	Description	Date	CHKD
-----	----	-------------	------	------

Mace Group
 Stag House
 Old London Road
 Hertford
 SG13 7YY

Telephone 01992 515100
 Facsimile 01992 515111
 www.macegroup.com

PROJECT
 - ST ALBANS
 - EX CUNNINGHAM LIBRARY ALTERATIONS
 - BUTTERWICK DAY CENTRE REPLACEMENT

DRAWING TITLE
 FIRST FLOOR PLAN
 AS PROPOSED

DRAWN BY	SA	DATE	OCT'09
CHECKED	-	SCALE	1:100 @ A3

PROJECT No.	1814	DISC. Code	A	SEQ. No.	104	REV.	G
-------------	------	------------	---	----------	-----	------	---

HCC UPRN 00113201
 FILED ON AUTOCAD AS: G:\Projects\1705 - HCC\002 Single Project commissions\SLA\Plans -
 Ex-Cunningham Library - Butterwick Replacement (1814) 103.00 Design\03_00_03
 CAD\Work\Construction\1814-AV-DWG-Arch floor plan as proposed.dwg