




Proposed Site Plan
1:1000

Notes
THIS DRAWING IS COPYRIGHT © OF TURNER. NO REPRODUCTION WITHOUT PERMISSION. UNLESS NOTED OTHERWISE THIS DRAWING IS NOT FOR CONSTRUCTION. ALL DIMENSIONS AND LEVELS ARE TO BE CHECKED ON SITE PRIOR TO THE COMMENCEMENT OF WORK. REPORT TURNER OF ANY DISCREPANCIES FOR CLARIFICATION BEFORE PROCEEDING WITH WORK. DRAWINGS ARE NOT TO BE SCALED. USE ONLY FIGURED DIMENSIONS. REFER TO CONSULTANT DOCUMENTATION FOR FURTHER INFORMATION.
Areas and apartment numbers have been calculated in accordance with the NCS355A code of Measuring Practice (9th edition, 2015) using the latest software (MA, Ltd, Ltd) and the latest edition of the code. All measurements are made on the basis of these predictions, whether as to project stability, pre-laying, lease agreements, compensation and in the future should make the drawings for the building, design development, structural design, site levels and site dimensions, construction method and building tolerances, Local Authority and statutory consents.

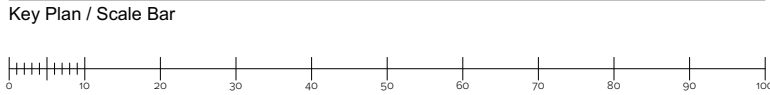

Rev	Issue Date	Checked	Status	Reason for Issue
A	05/11/2019	GC	A2	Issued for Listed Building Consent

Rev	Issue Date	Checked	Status	Reason for Issue

Client
Stackbourne Ltd.
Stackbourne Ltd, Merritt House, Hill Avenue,
Amersham, Bucks, HP6 5BQ

Project Title
Smallford Works
Smallford Works, Smallford Lane, St Albans,
Hertfordshire AL4 0SA UK

Drawing Title
Proposed Site Plan
Status Code
A2
Drawing Purpose
For Planning

Scale 1:1000 @A1, 50% @A3	Project No. 17206	Drawn by North
Drawing Number project originator zone level type role	drawing number 02102	rev A
17206-TUR - 00 - 00 - DR - A		
Originator TURNER	30 Stamford Street South Bank Central London SE1 1LQ	T +44 (0)20 3850 1575 www.turner-studio.com