




The City and District of St Albans Control Of  
Parking Order 2023 Waiting Restrictions  
Amendment 1 Order 2023

Map 6 of 46

Added

-  No waiting at any time
-  At all times

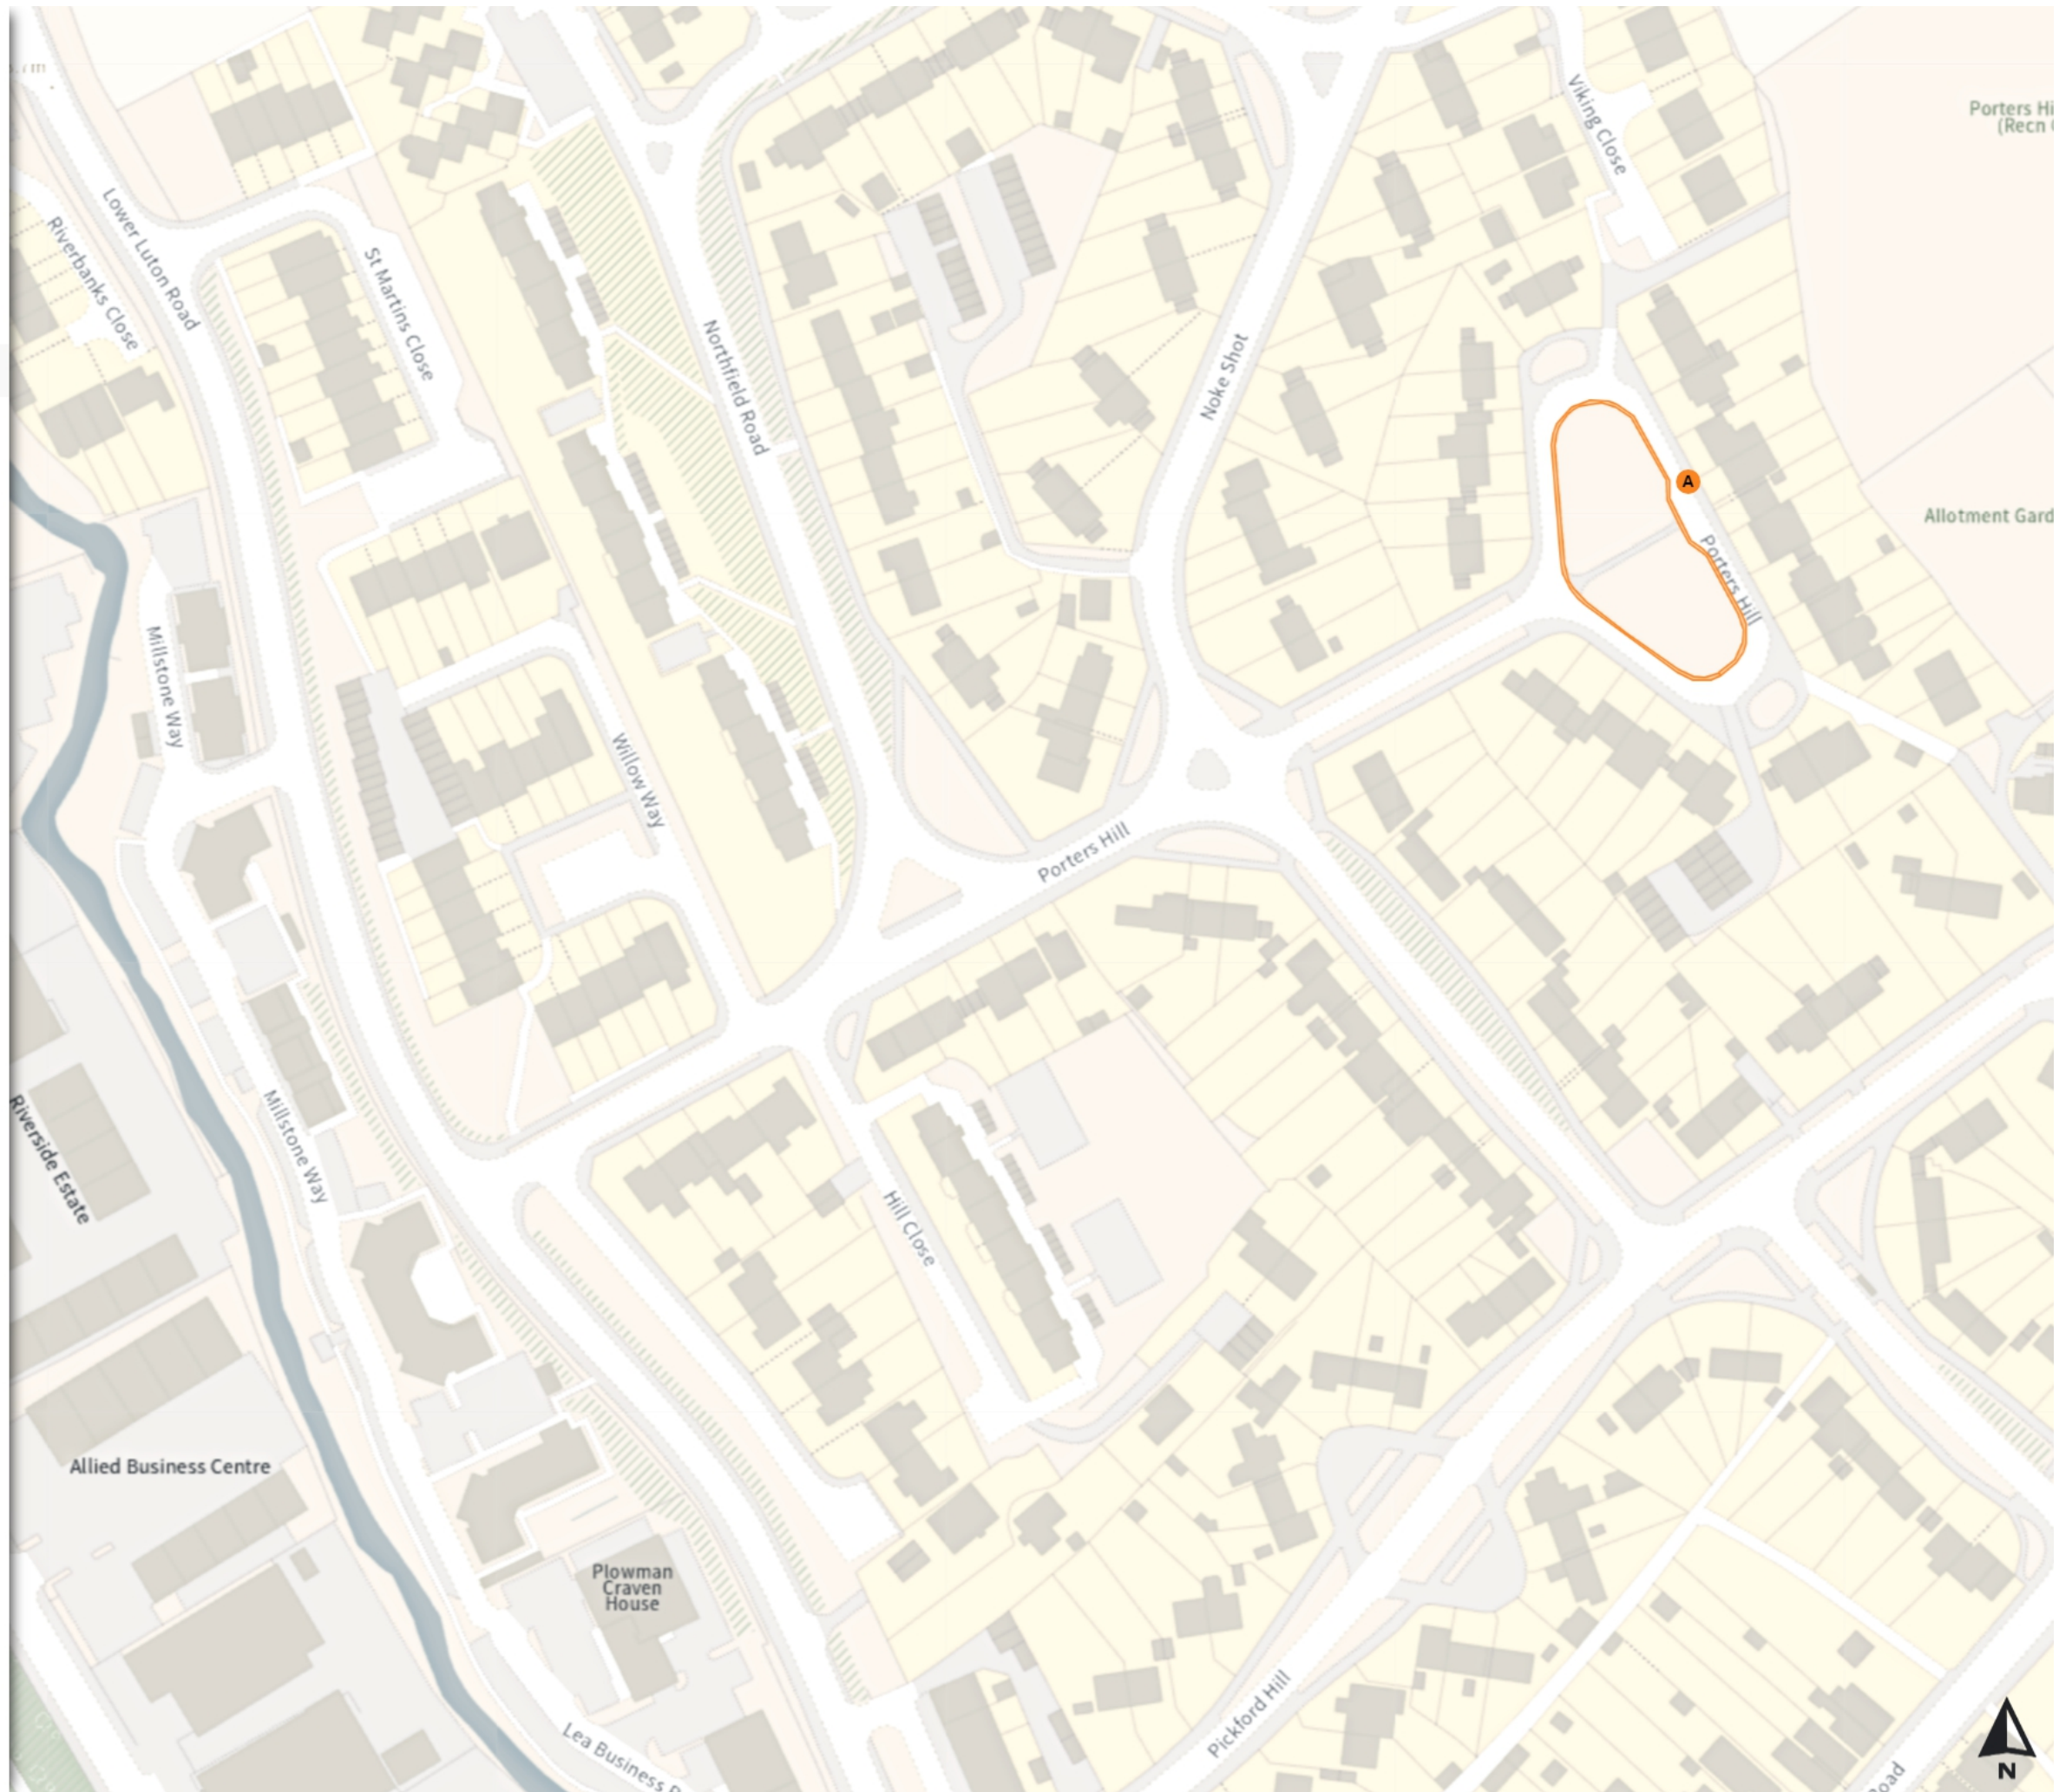

0 20 40 60m

Scale: 1:1250

North-West: 215792.933, 514158.001  
South-East: 215426.653, 514597.397

© Crown copyright and database rights 2023 Ordnance Survey.  
You are not permitted to copy, sub-license, distribute or sell any of this  
data to third parties in any form. Licence number 100018953

