


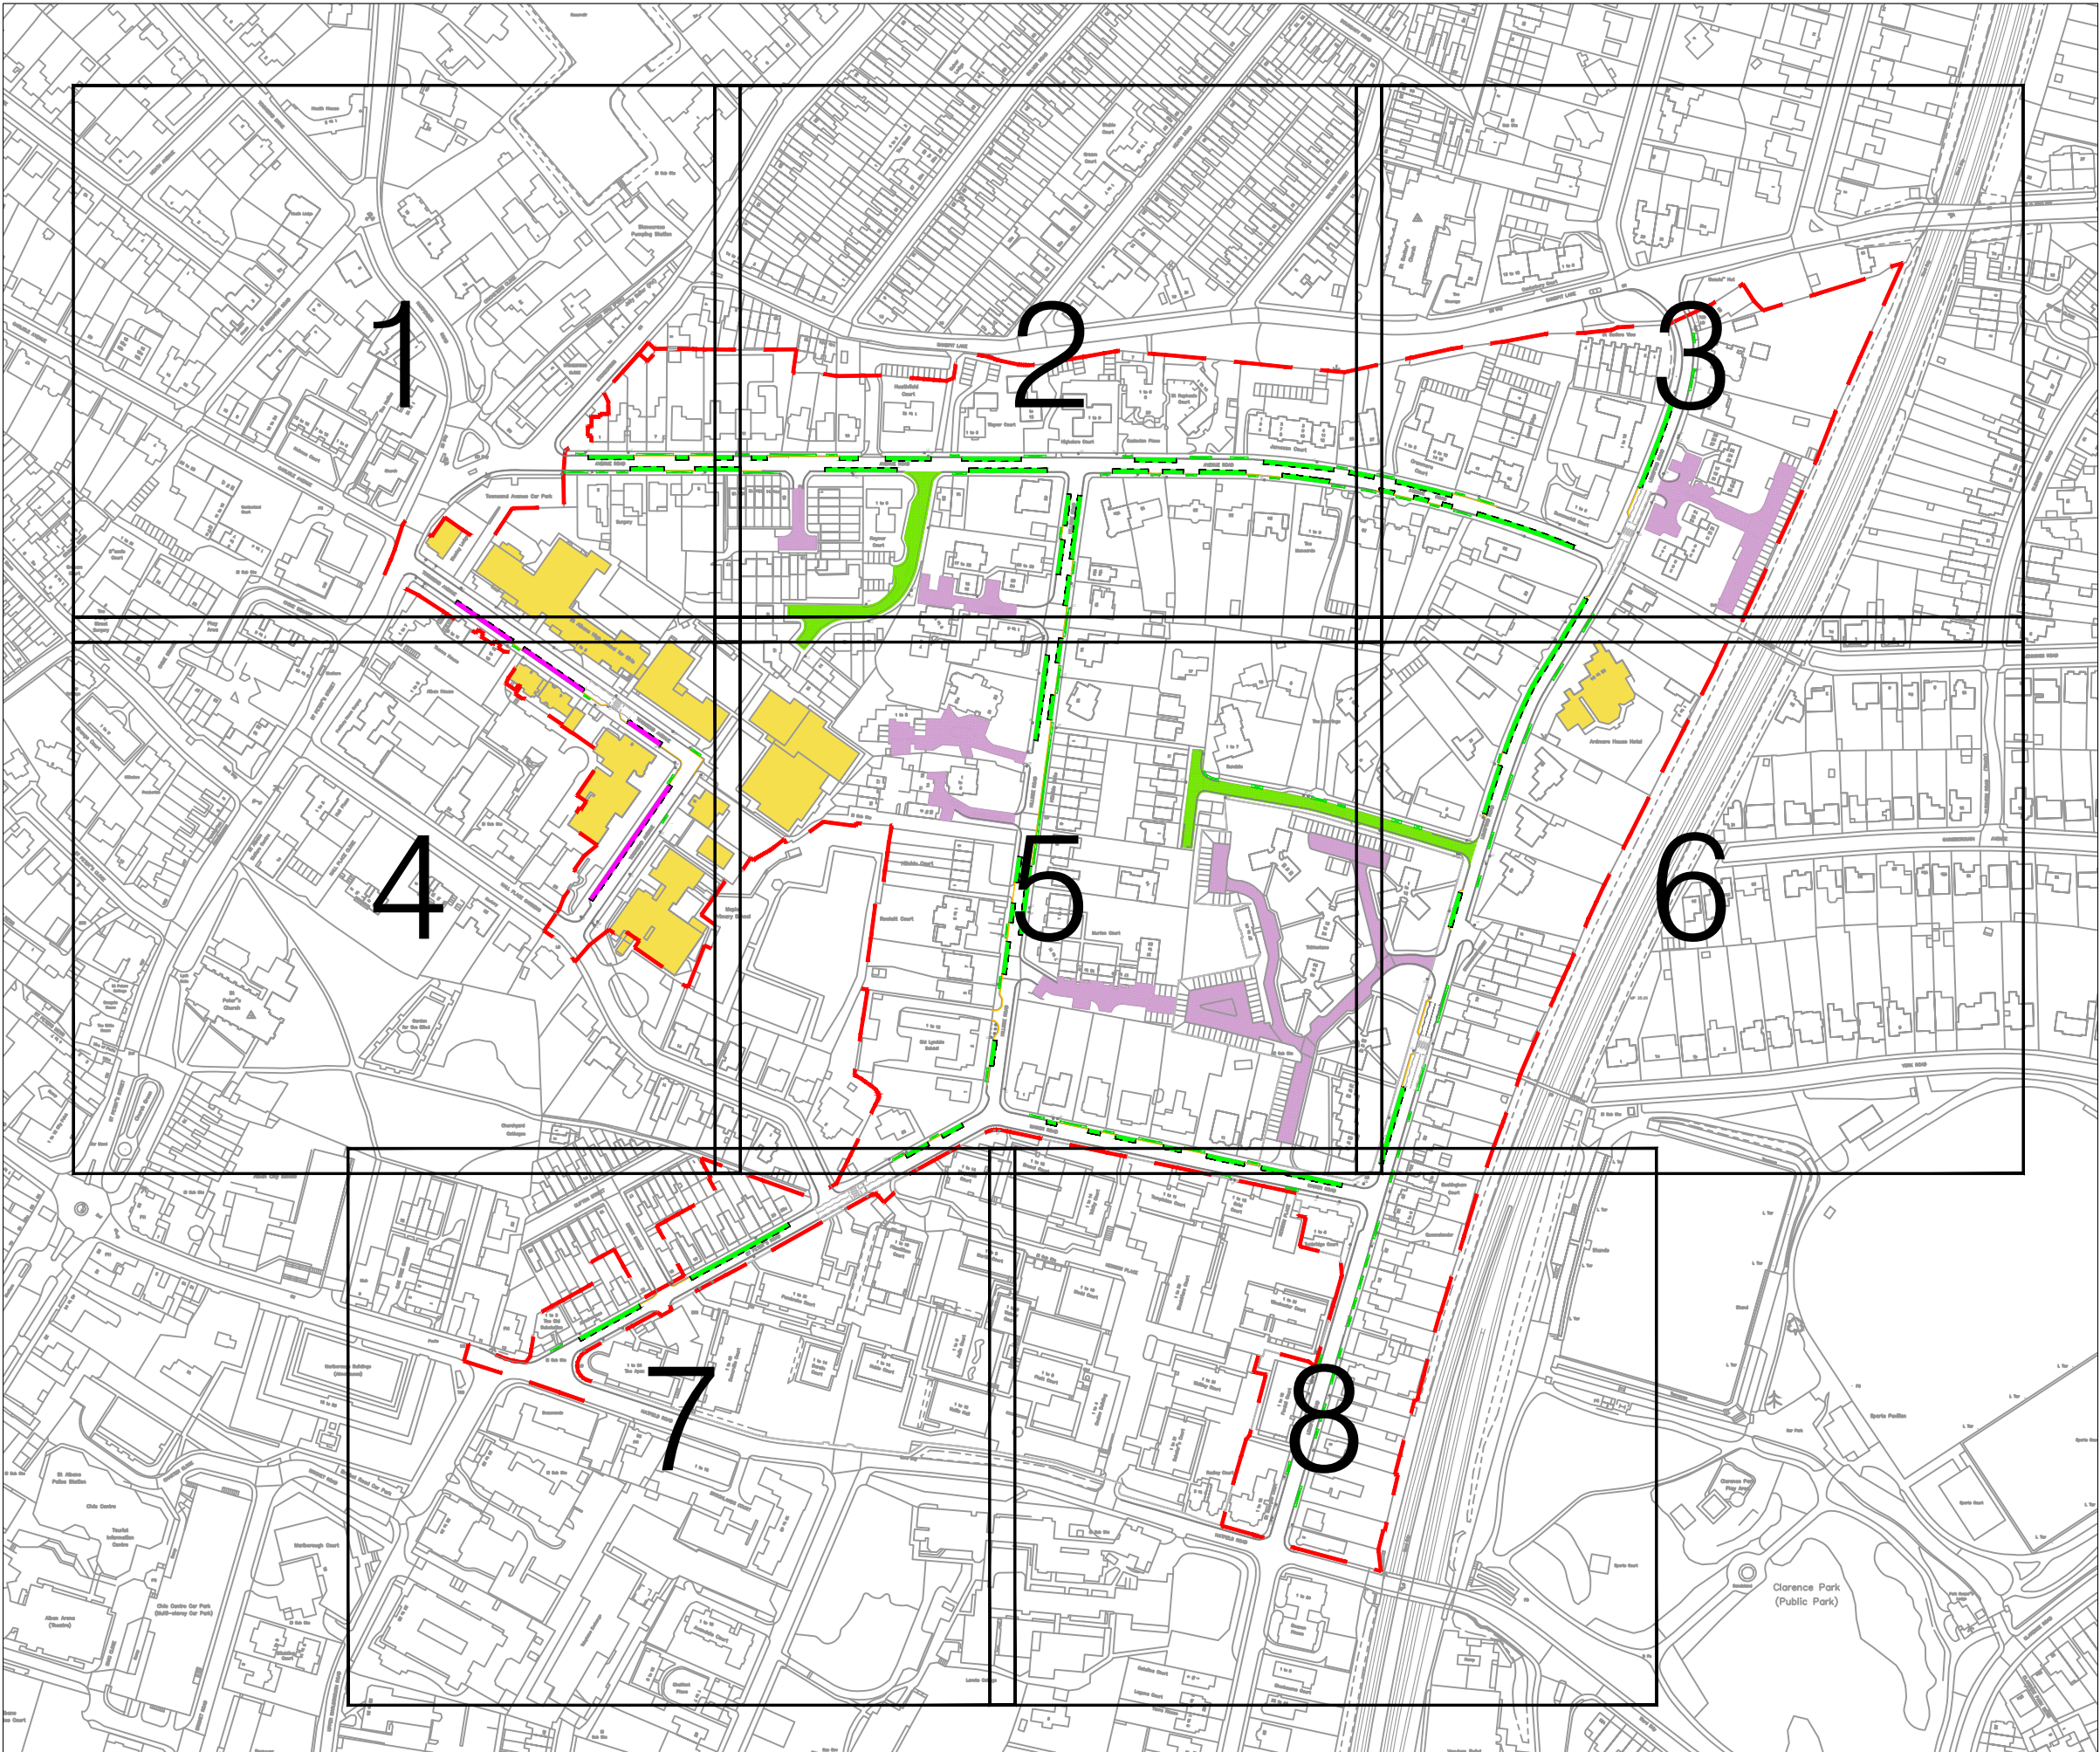

LEGEND

PROPOSED CONTROLLED PARKING ZONE BOUNDARY

PROPOSED PARKING BAYS

EXISTING PARKING BAYS

PROPOSED PERMIT PARKING BAYS

PROPOSED SHARED USE BAYS (PERMIT HOLDERS & PAY & DISPLAY)

COMMERCIAL BUILDINGS, PLACES OF WORSHIP & SCHOOLS

PROPOSED PERMIT PARKING AREAS

EXISTING PRIVATE ROADS

PROPOSED DOUBLE YELLOW LINES

PROPOSED SINGLE YELLOW LINES

EXISTING DOUBLE YELLOW LINES

EXISTING SINGLE YELLOW LINES

EXISTING ROAD MARKINGS

EXISTING DROPPED KERBS

STREET FURNITURE

LC

LAMP COLUMN

SP

SIGN POST

TP

TELECOMMUNICATION POLE

FH

FIRE HYDRANT

UB

UTILITY BOX


B

BOLLARD

0	01.09.25	ISSUED FOR REVIEW	JPM	JJ	JJ
Rev	Date	Description	Drn	Chk	App



Client	St Albans City & District Council				
Project	HILLSIDE ROAD CONTROLLED PARKING ZONE				
Drawing Title	PROPOSED PLAN OVERVIEW				
Drawing Status	ISSUED FOR REVIEW				
Drawn	Designed	Date	Scale	Size	
JPM	JPM	01.09.25	NTS	A3	
Drawing No.				Rev	
STA1014_CS_XX_DR_HR_OVERVIEW				0	

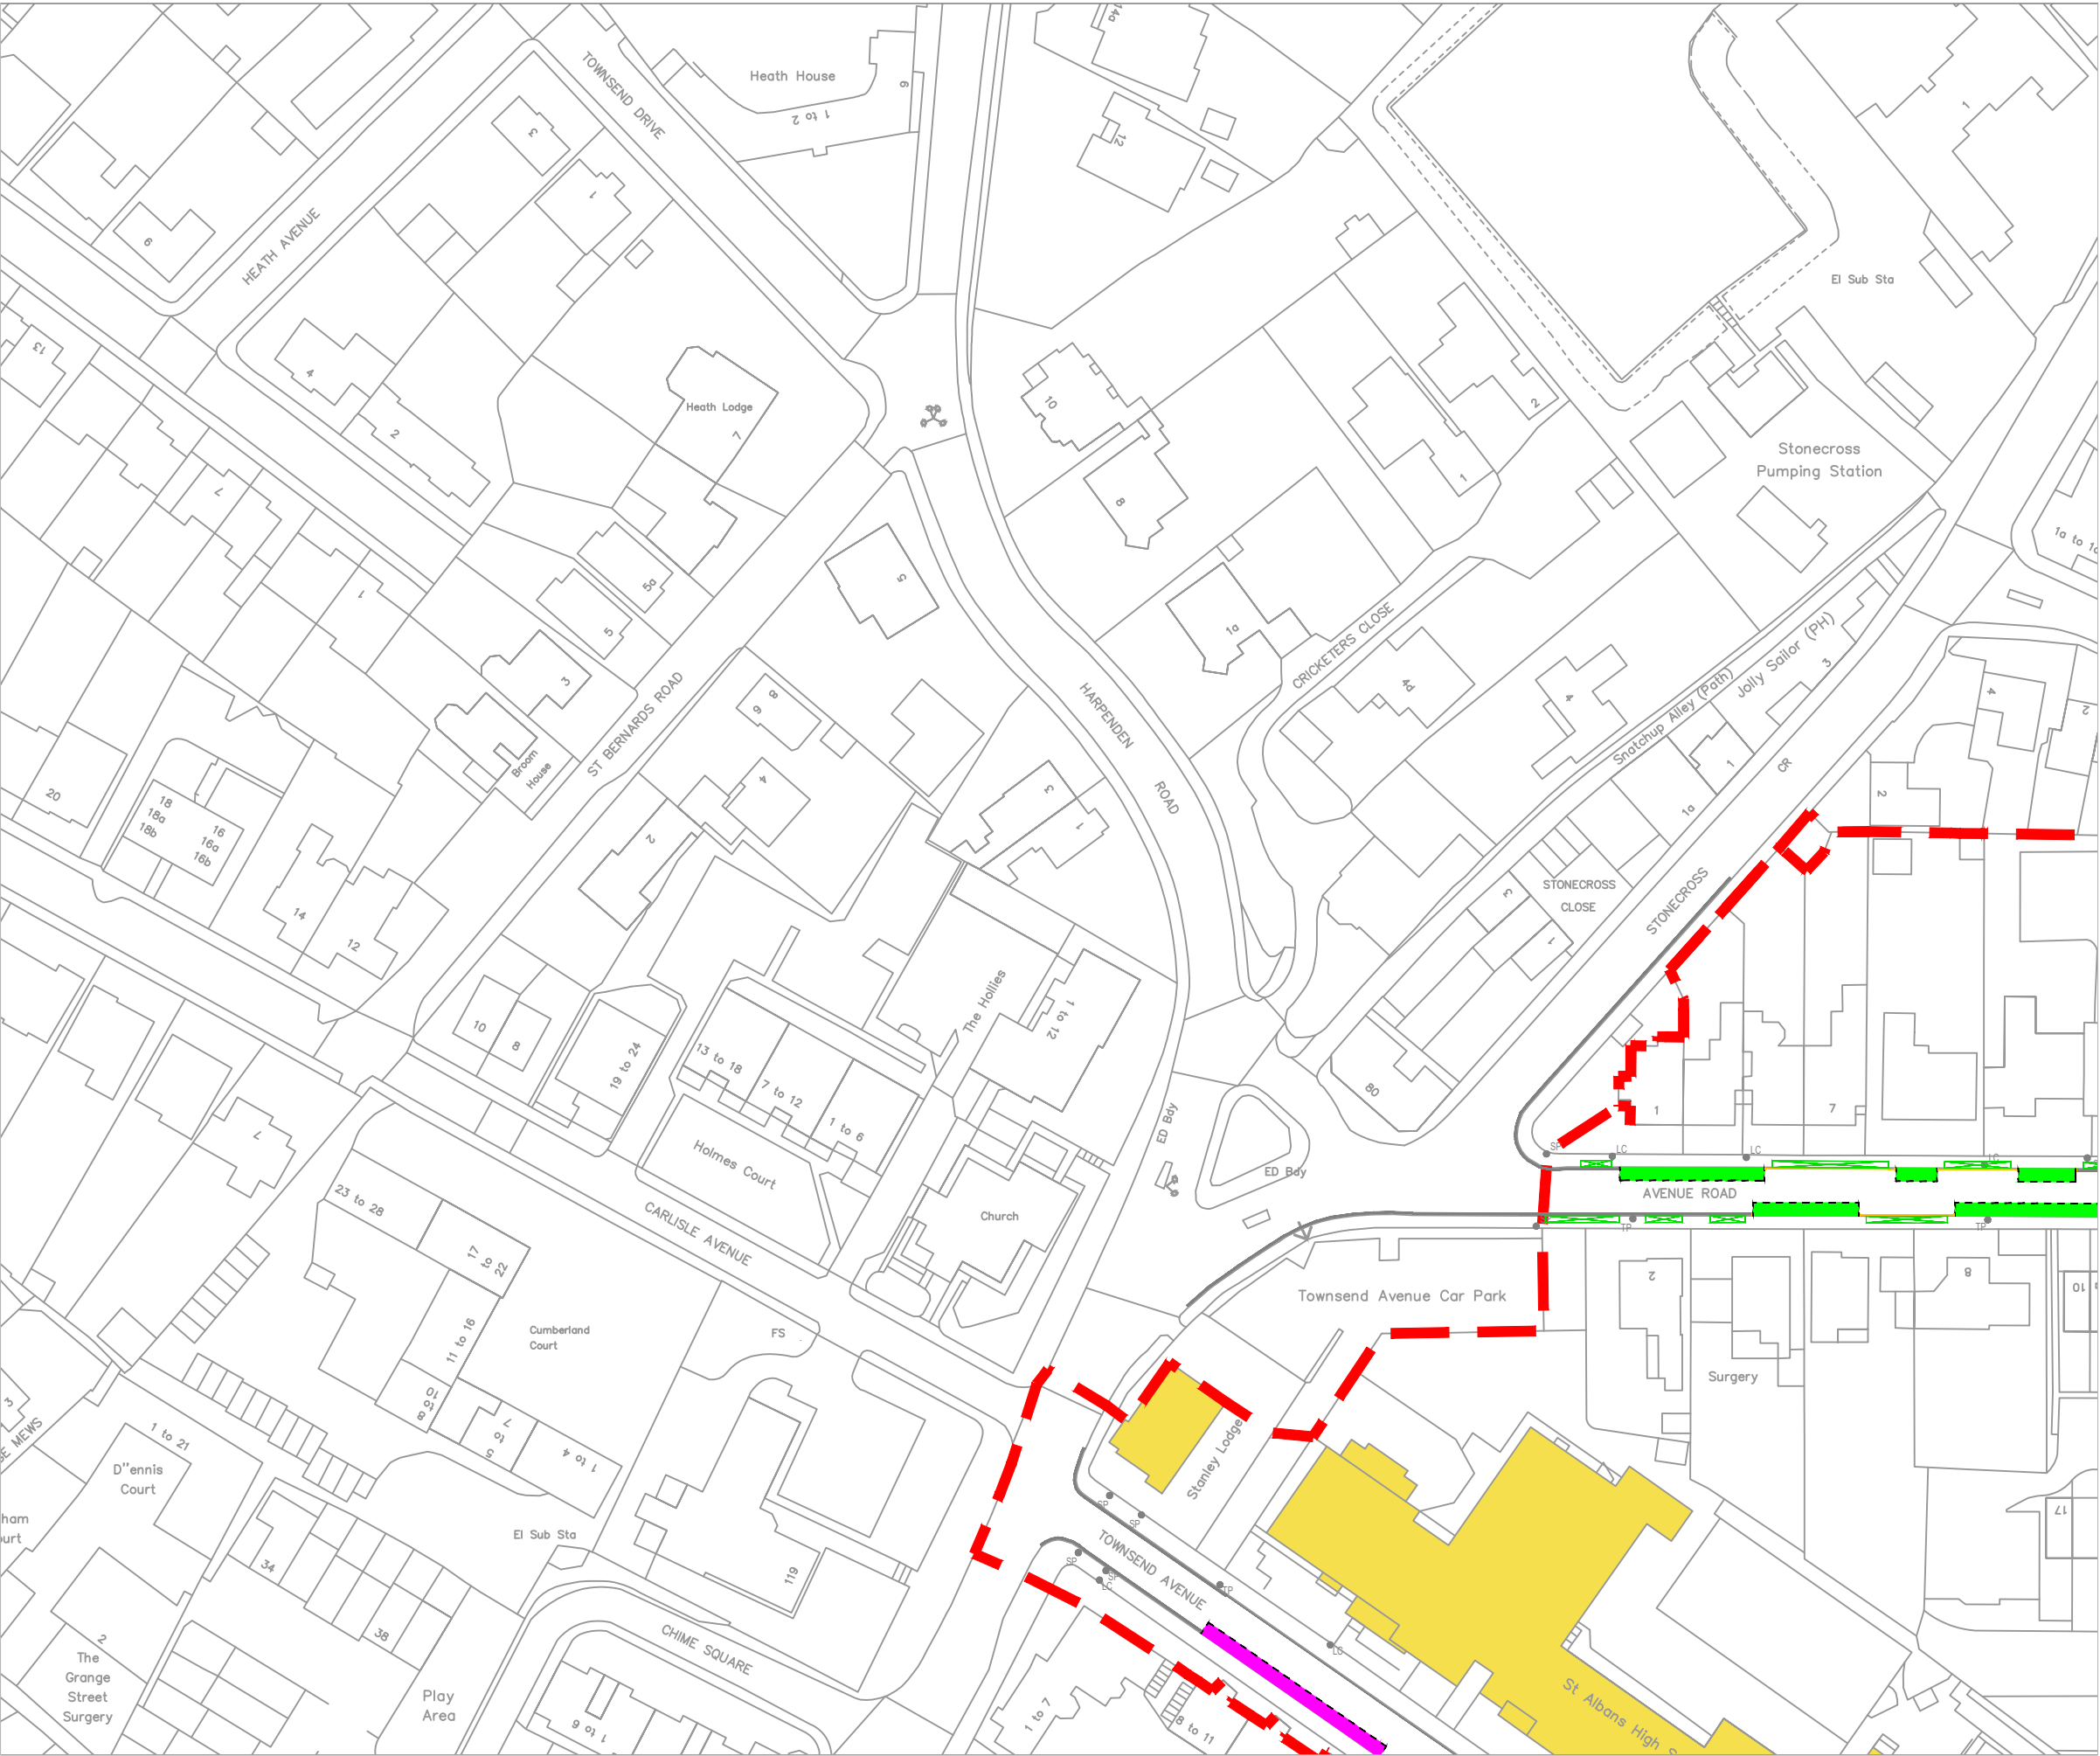

LEGEND

- PROPOSED CONTROLLED PARKING ZONE BOUNDARY
- PROPOSED PARKING BAYS
- EXISTING PARKING BAYS
- PROPOSED PERMIT PARKING BAYS
- PROPOSED SHARED USE BAYS (PERMIT HOLDERS & PAY & DISPLAY)
- COMMERCIAL BUILDINGS, PLACES OF WORSHIP & SCHOOLS
- PROPOSED PERMIT PARKING AREAS
- EXISTING PRIVATE ROADS
- PROPOSED DOUBLE YELLOW LINES
- PROPOSED SINGLE YELLOW LINES
- EXISTING DOUBLE YELLOW LINES
- EXISTING SINGLE YELLOW LINES
- EXISTING ROAD MARKINGS
- EXISTING DROPPED KERBS

STREET FURNITURE

- LC LAMP COLUMN
- SP SIGN POST
- TP TELECOMMUNICATION POLE
- FH FIRE HYDRANT
- UB UTILITY BOX
- B BOLLARD

0	01.09.25	ISSUED FOR REVIEW	JPM	JJ	JJ
Rev	Date	Description	Drn	Chk	App



Client

Project

HILLSIDE ROAD
CONTROLLED PARKING ZONE

Drawing Title

PROPOSED PLAN
SHEET 1 OF 8

Drawing Status

ISSUED FOR REVIEW


Drawn	Designed	Date	Scale	Size
JPM	JPM	01.09.25	1:1000	A3

Drawing No.

STA1014_CS_XX_DR_HR_0001

Rev

0

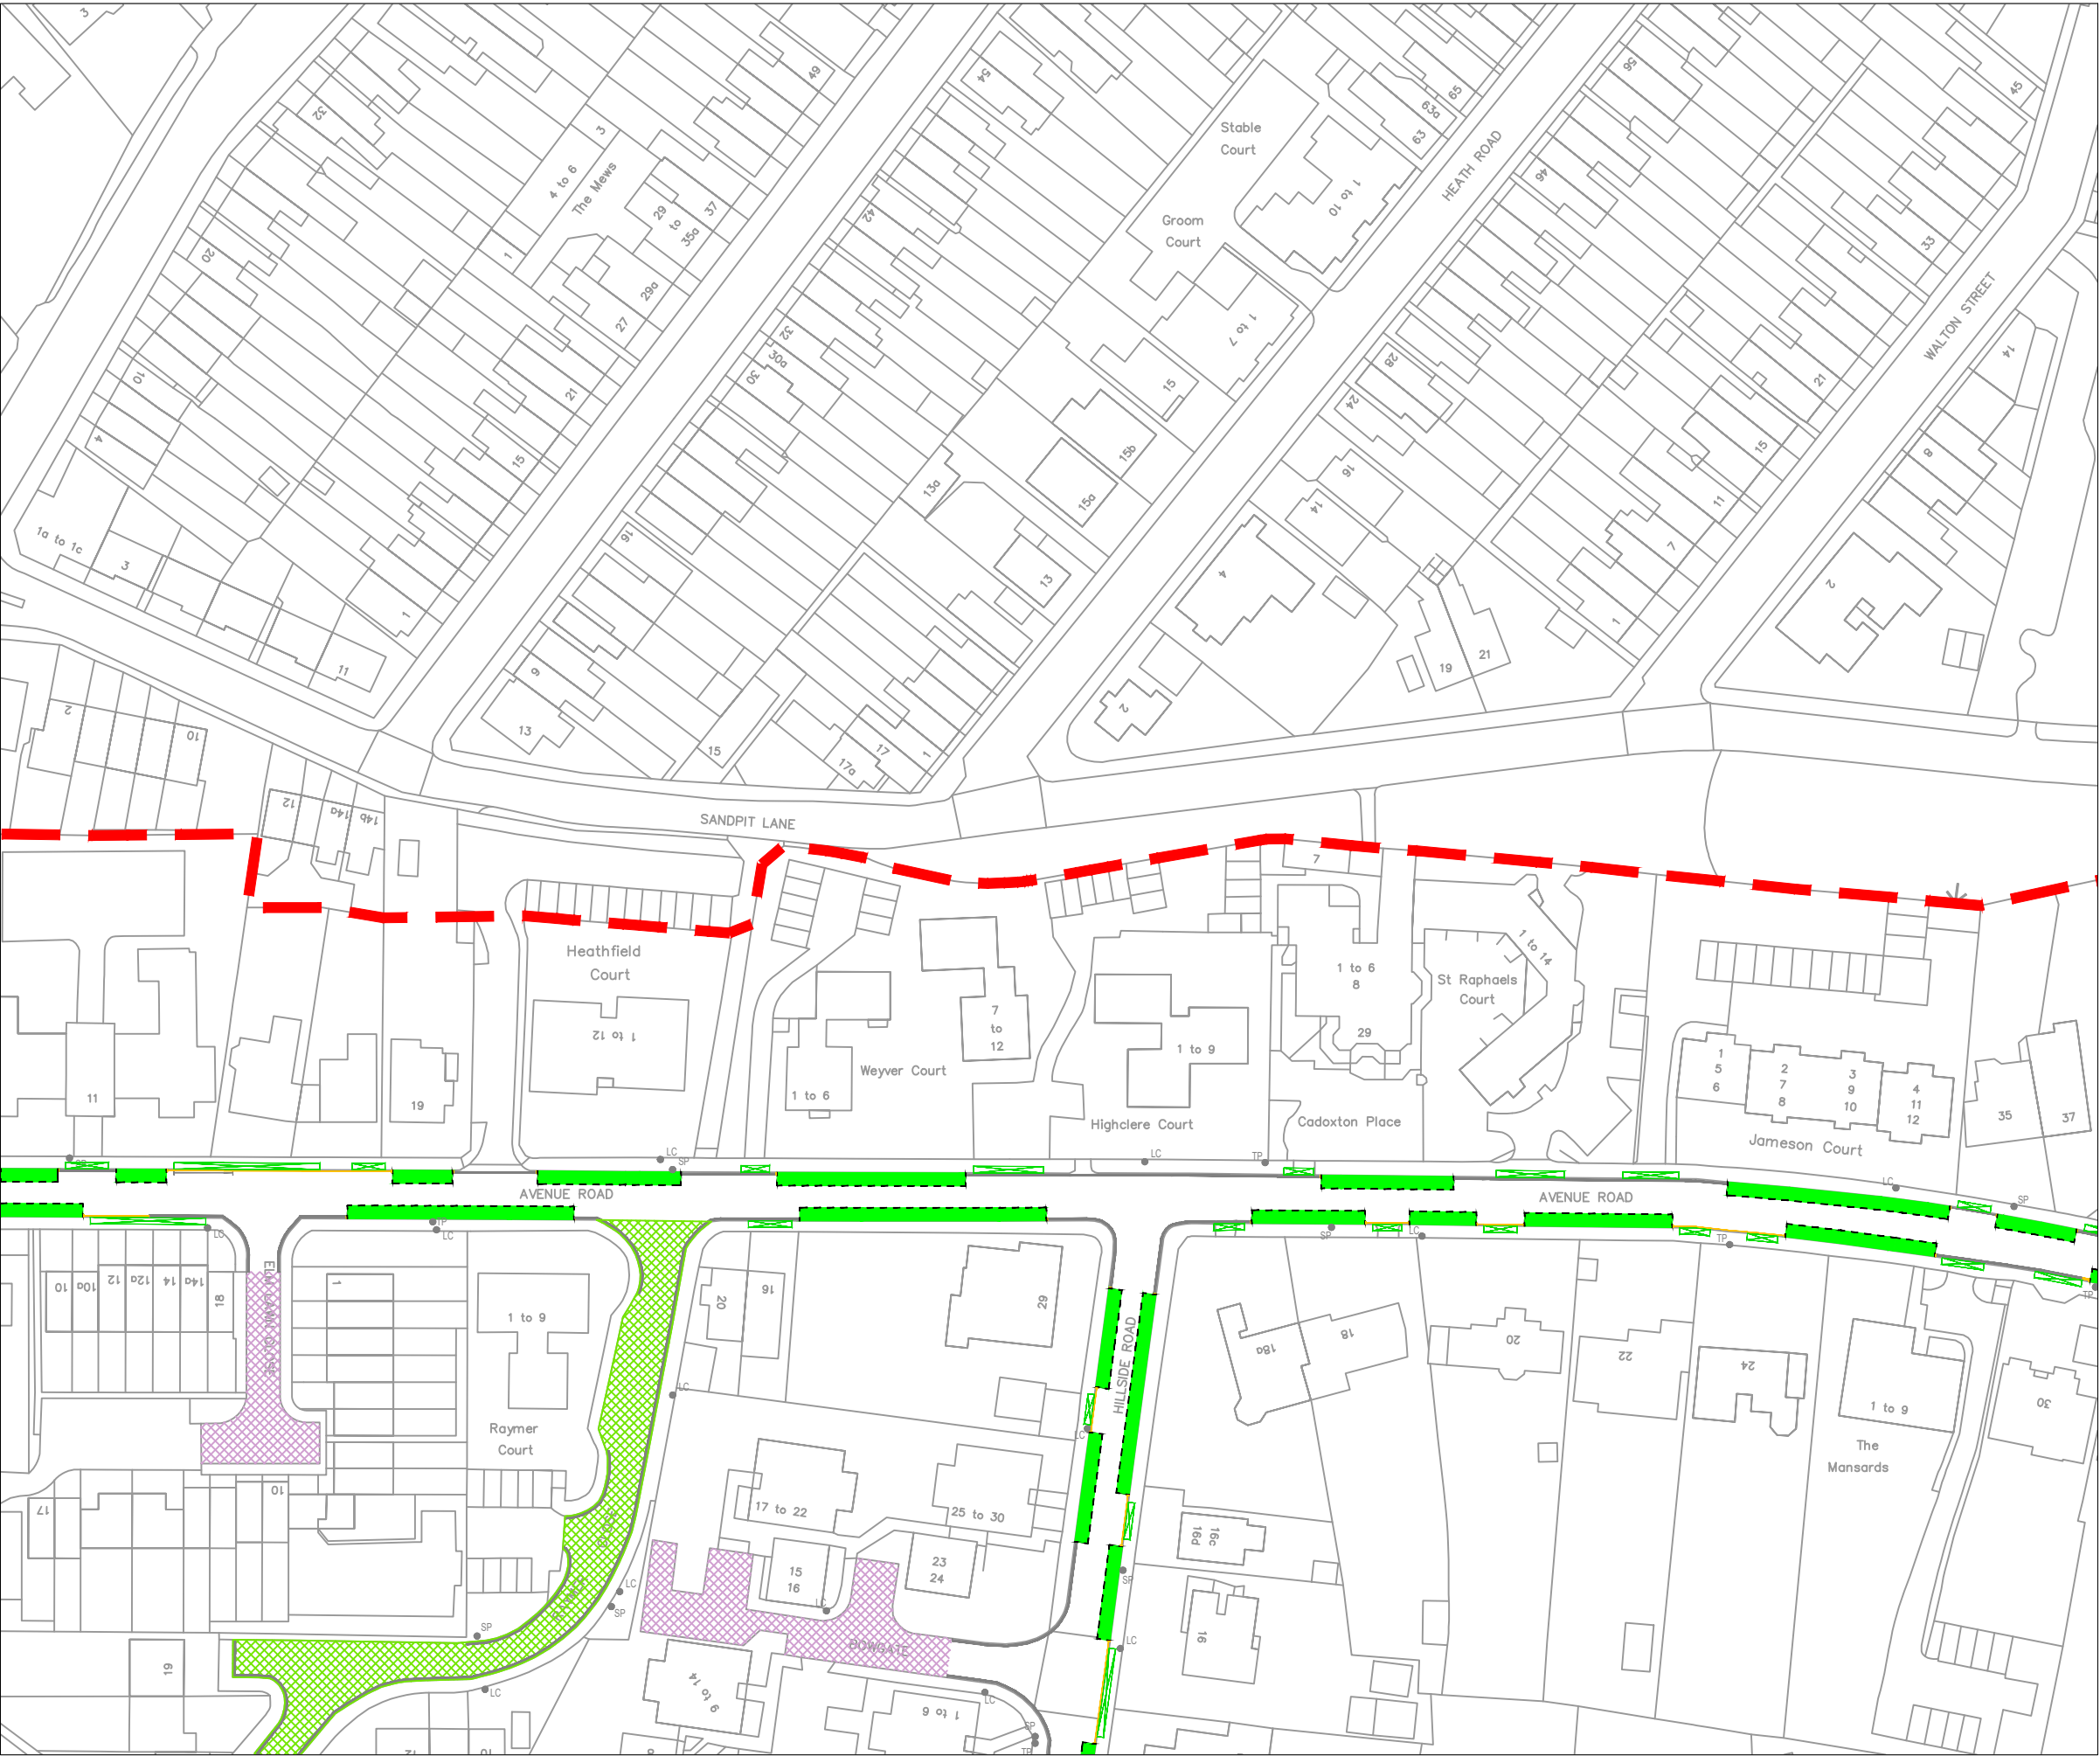

LEGEND

- PROPOSED CONTROLLED PARKING ZONE BOUNDARY
- PROPOSED PARKING BAYS
- EXISTING PARKING BAYS
- PROPOSED PERMIT PARKING BAYS
- PROPOSED SHARED USE BAYS (PERMIT HOLDERS & PAY & DISPLAY)
- COMMERCIAL BUILDINGS, PLACES OF WORSHIP & SCHOOLS
- PROPOSED PERMIT PARKING AREAS
- EXISTING PRIVATE ROADS
- PROPOSED DOUBLE YELLOW LINES
- PROPOSED SINGLE YELLOW LINES
- EXISTING DOUBLE YELLOW LINES
- EXISTING SINGLE YELLOW LINES
- EXISTING ROAD MARKINGS
- EXISTING DROPPED KERBS


STREET FURNITURE

- LC LAMP COLUMN
- SP SIGN POST
- TP TELECOMMUNICATION POLE
- FH FIRE HYDRANT
- UB UTILITY BOX
- B BOLLARD

0	01.09.25	ISSUED FOR REVIEW	JPM	JJ	JJ
Rev	Date	Description	Drn	Chk	App



Client	St Albans City & District Council				
Project	HILLSIDE ROAD CONTROLLED PARKING ZONE				
Drawing Title	PROPOSED PLAN SHEET 2 OF 8				
Drawing Status	ISSUED FOR REVIEW				
Drawn	Designed	Date	Scale	Size	
JPM	JPM	01.09.25	1:1000	A3	
Drawing No.	Rev				
STA1014_CS_XX_DR_HR_0002	0				

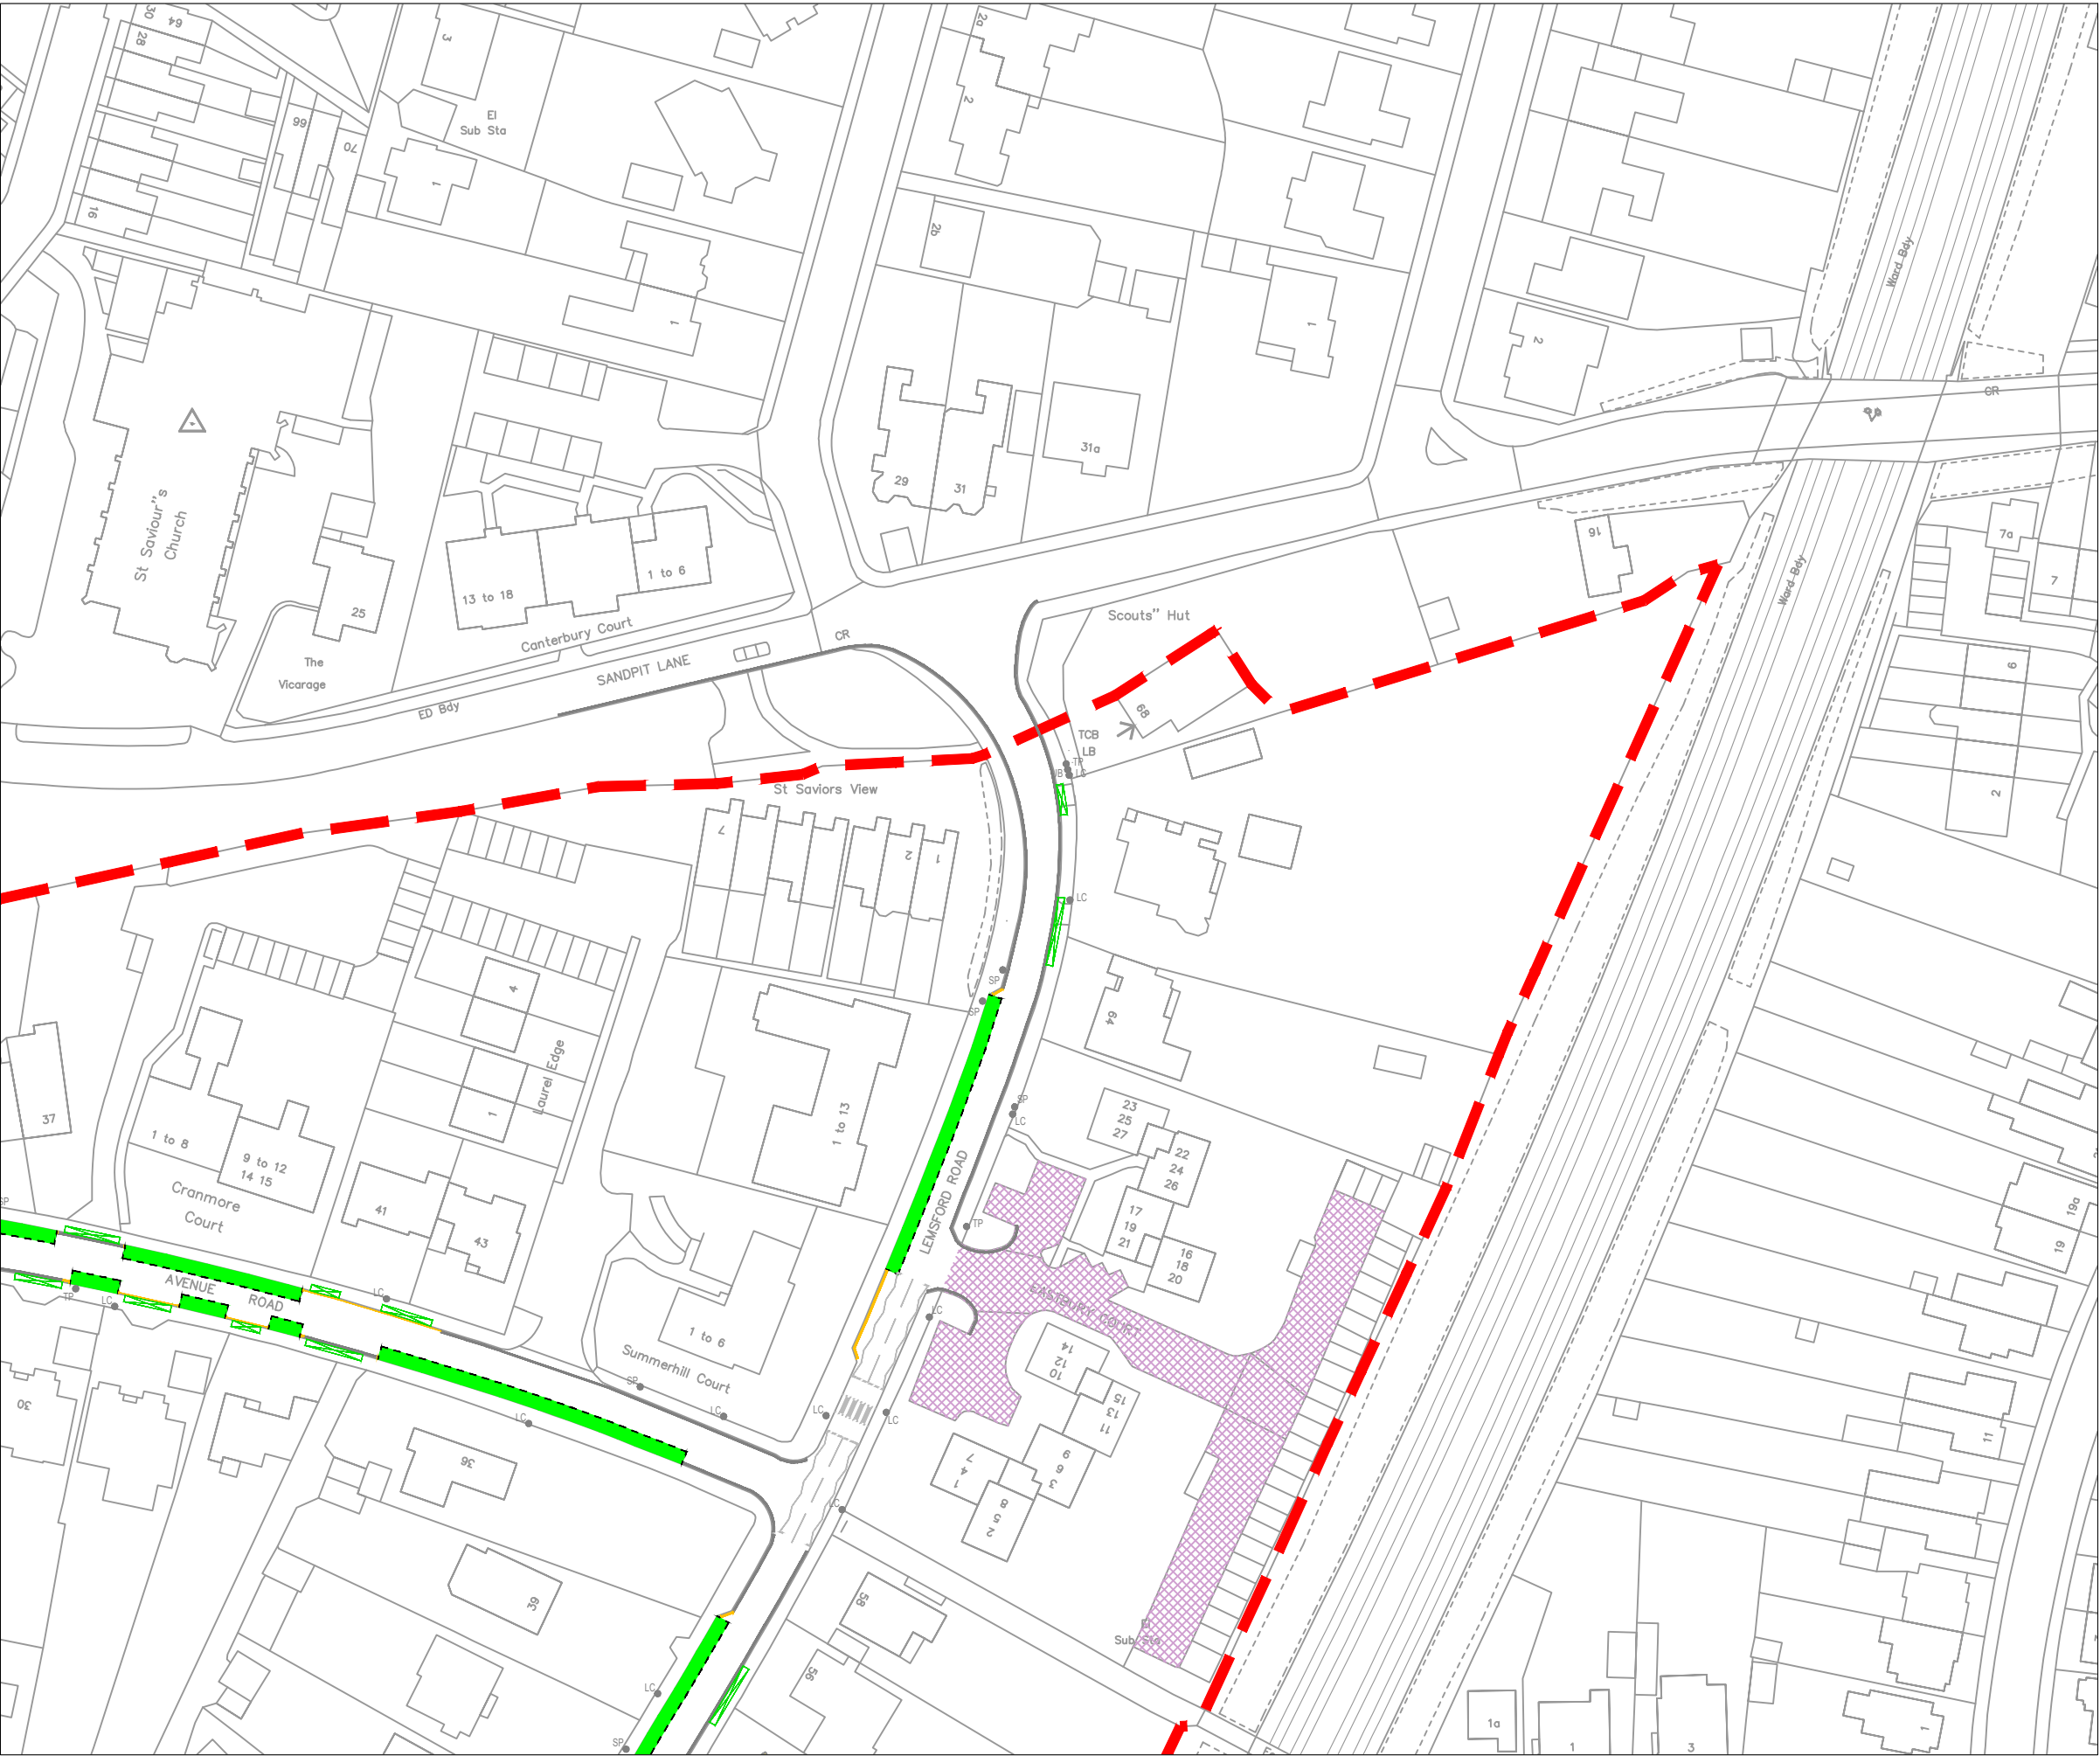

LEGEND

- PROPOSED CONTROLLED PARKING ZONE BOUNDARY
- PROPOSED PARKING BAYS
- EXISTING PARKING BAYS
- PROPOSED PERMIT PARKING BAYS
- PROPOSED SHARED USE BAYS (PERMIT HOLDERS & PAY & DISPLAY)
- COMMERCIAL BUILDINGS, PLACES OF WORSHIP & SCHOOLS
- PROPOSED PERMIT PARKING AREAS
- EXISTING PRIVATE ROADS
- PROPOSED DOUBLE YELLOW LINES
- PROPOSED SINGLE YELLOW LINES
- EXISTING DOUBLE YELLOW LINES
- EXISTING SINGLE YELLOW LINES
- EXISTING ROAD MARKINGS
- EXISTING DROPPED KERBS

STREET FURNITURE

- LC LAMP COLUMN
- SP SIGN POST
- TP TELECOMMUNICATION POLE
- FH FIRE HYDRANT
- UB UTILITY BOX
- B BOLLARD

0	01.09.25	ISSUED FOR REVIEW	JPM	JJ	JJ
Rev	Date	Description	Drn	Chk	App



Client

Project

HILLSIDE ROAD
CONTROLLED PARKING ZONE

Drawing Title


PROPOSED PLAN
SHEET 3 OF 8

Drawing Status

ISSUED FOR REVIEW

Drawn	Designed	Date	Scale	Size
JPM	JPM	01.09.25	1:1000	A3

Drawing No.	Rev
STA1014_CS_XX_DR_HR_0003	0

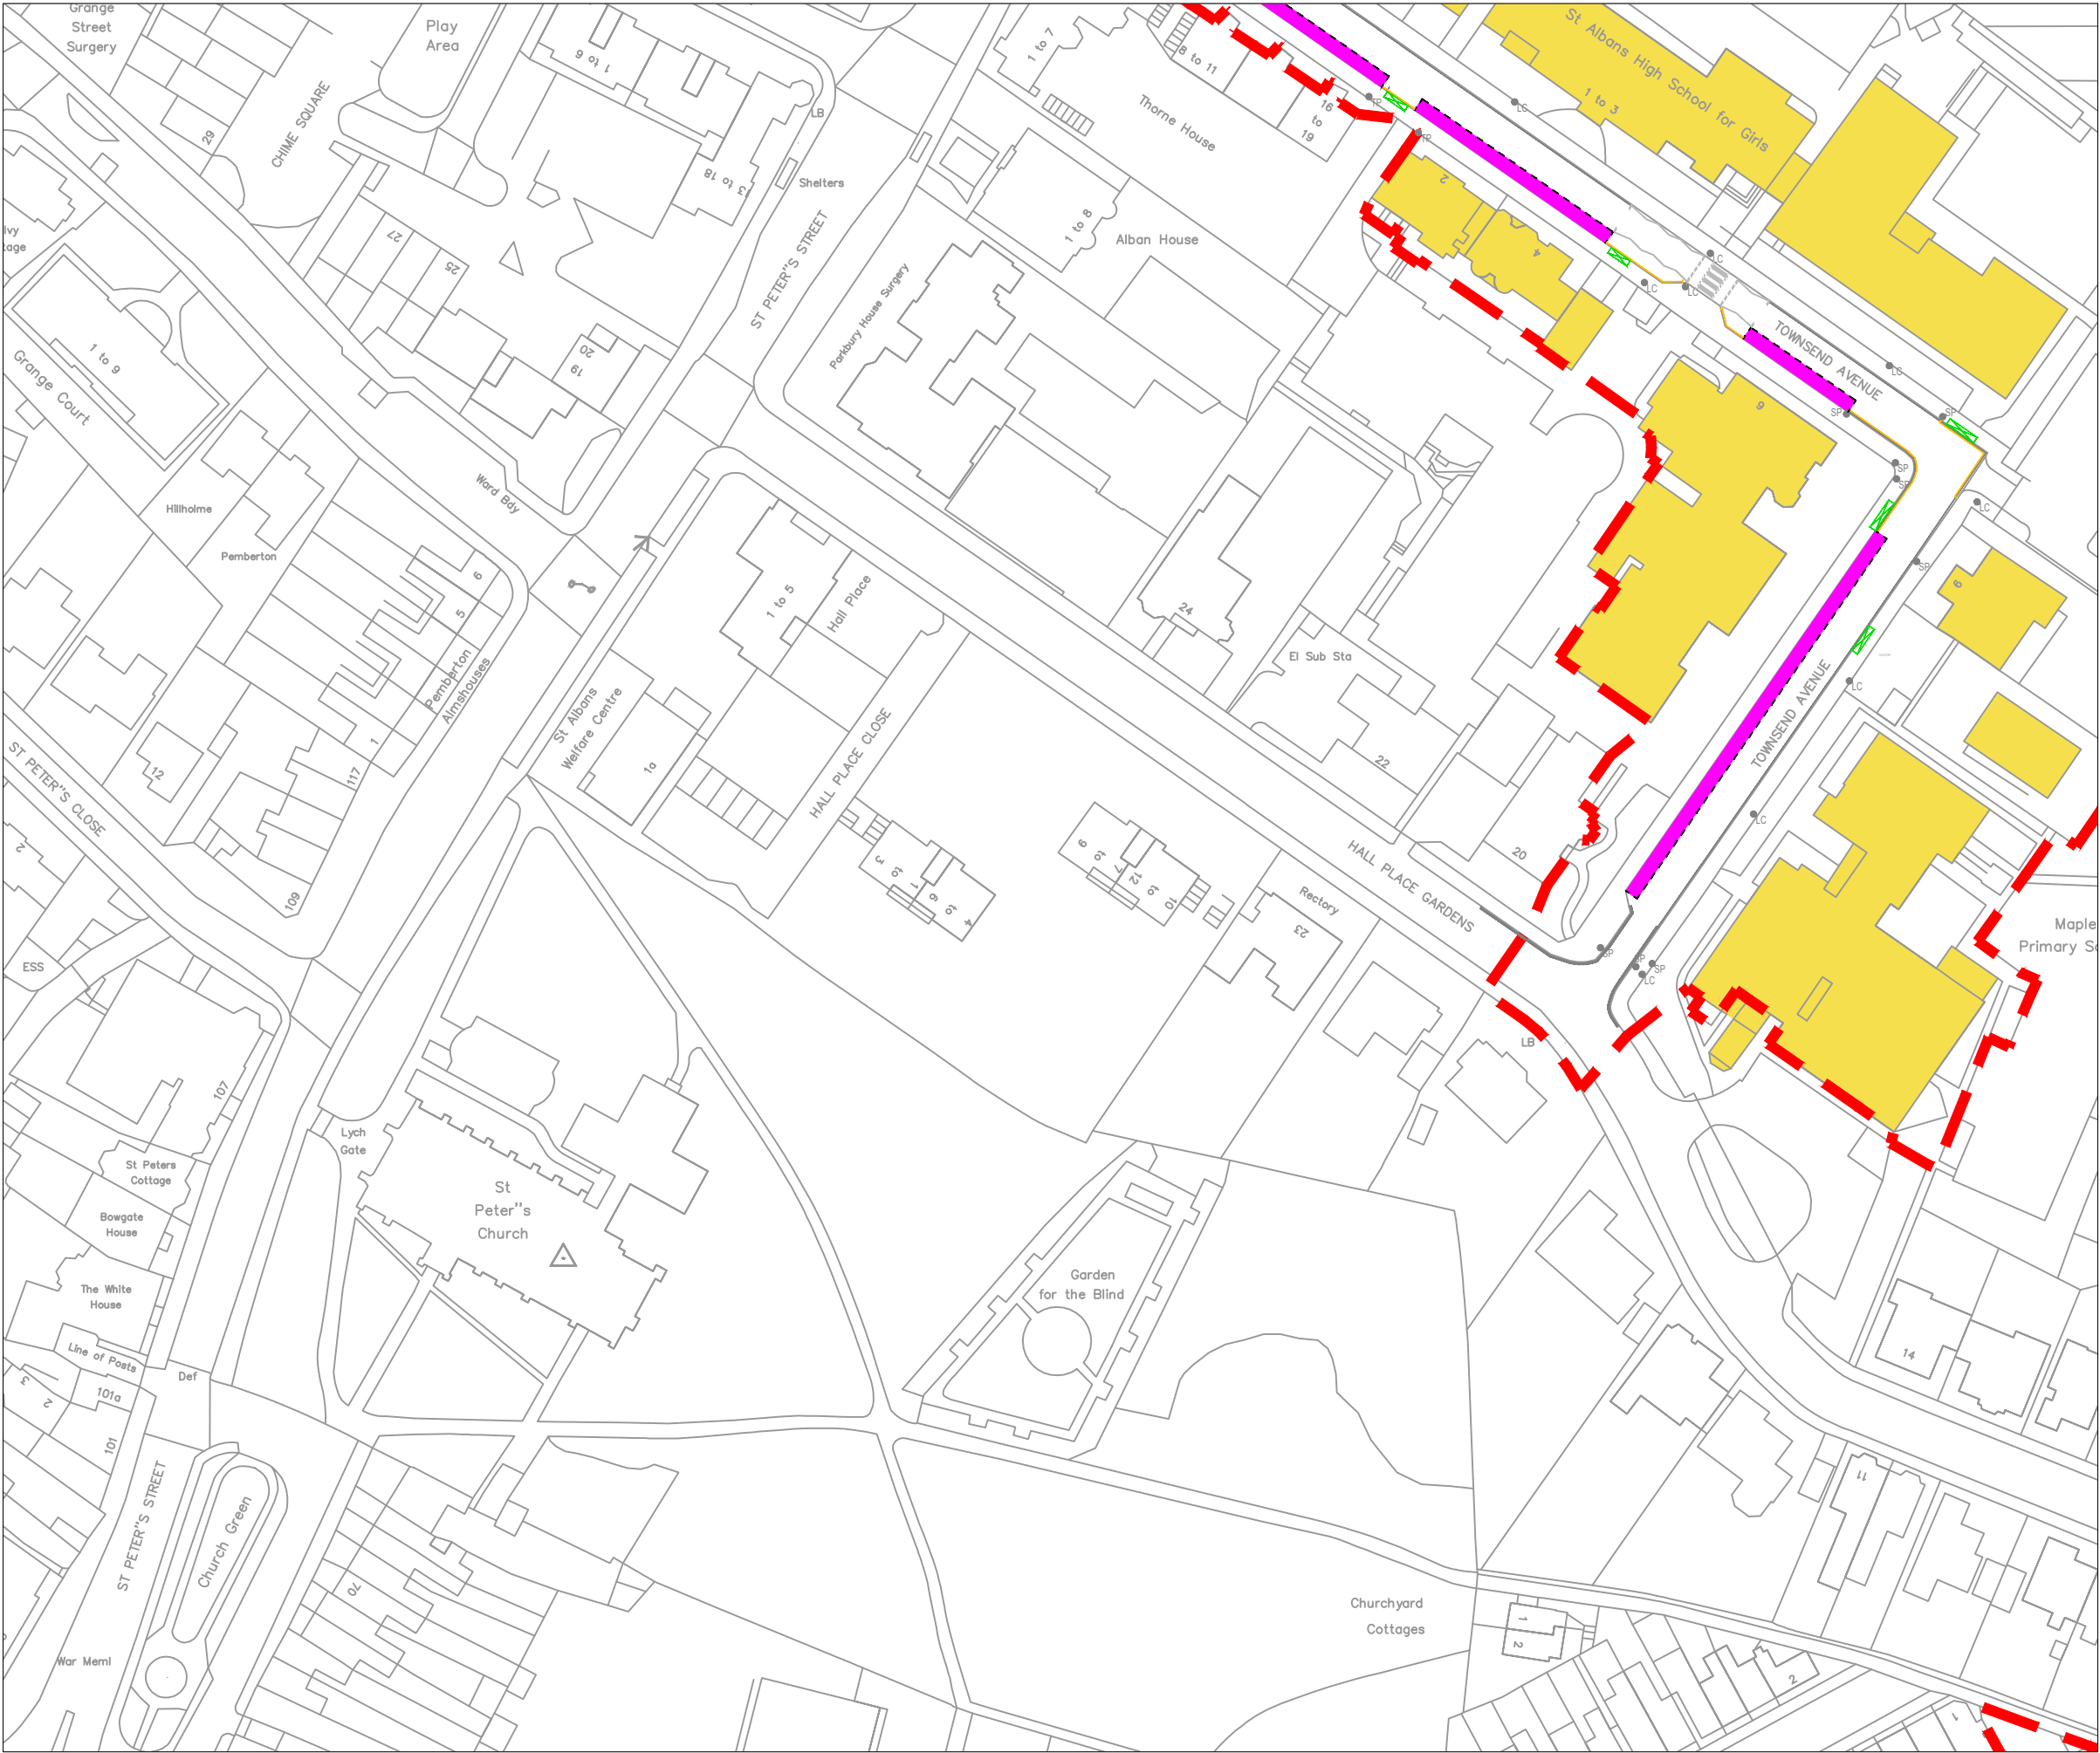

LEGEND

- PROPOSED CONTROLLED PARKING ZONE BOUNDARY
- PROPOSED PARKING BAYS
- EXISTING PARKING BAYS
- PROPOSED PERMIT PARKING BAYS
- PROPOSED SHARED USE BAYS (PERMIT HOLDERS & PAY & DISPLAY)
- COMMERCIAL BUILDINGS, PLACES OF WORSHIP & SCHOOLS
- PROPOSED PERMIT PARKING AREAS
- EXISTING PRIVATE ROADS
- PROPOSED DOUBLE YELLOW LINES
- PROPOSED SINGLE YELLOW LINES
- EXISTING DOUBLE YELLOW LINES
- EXISTING SINGLE YELLOW LINES
- EXISTING ROAD MARKINGS
- EXISTING DROPPED KERBS

STREET FURNITURE

- LC LAMP COLUMN
- SP SIGN POST
- TP TELECOMMUNICATION POLE
- FH FIRE HYDRANT
- UB UTILITY BOX
- B BOLLARD

0	01.09.25	ISSUED FOR REVIEW	JPM	JJ	JJ
Rev	Date	Description	Drn	Chk	App



Client

Project

Drawing Title

Drawing Status


Drawn	Designed	Date	Scale	Size
JPM	JPM	01.09.25	1:1000	A3

Drawing No.	Rev
STA1014_CS_XX_DR_HR_0004	0

HILLSIDE ROAD
CONTROLLED PARKING ZONE

PROPOSED PLAN
SHEET 4 OF 8

ISSUED FOR REVIEW

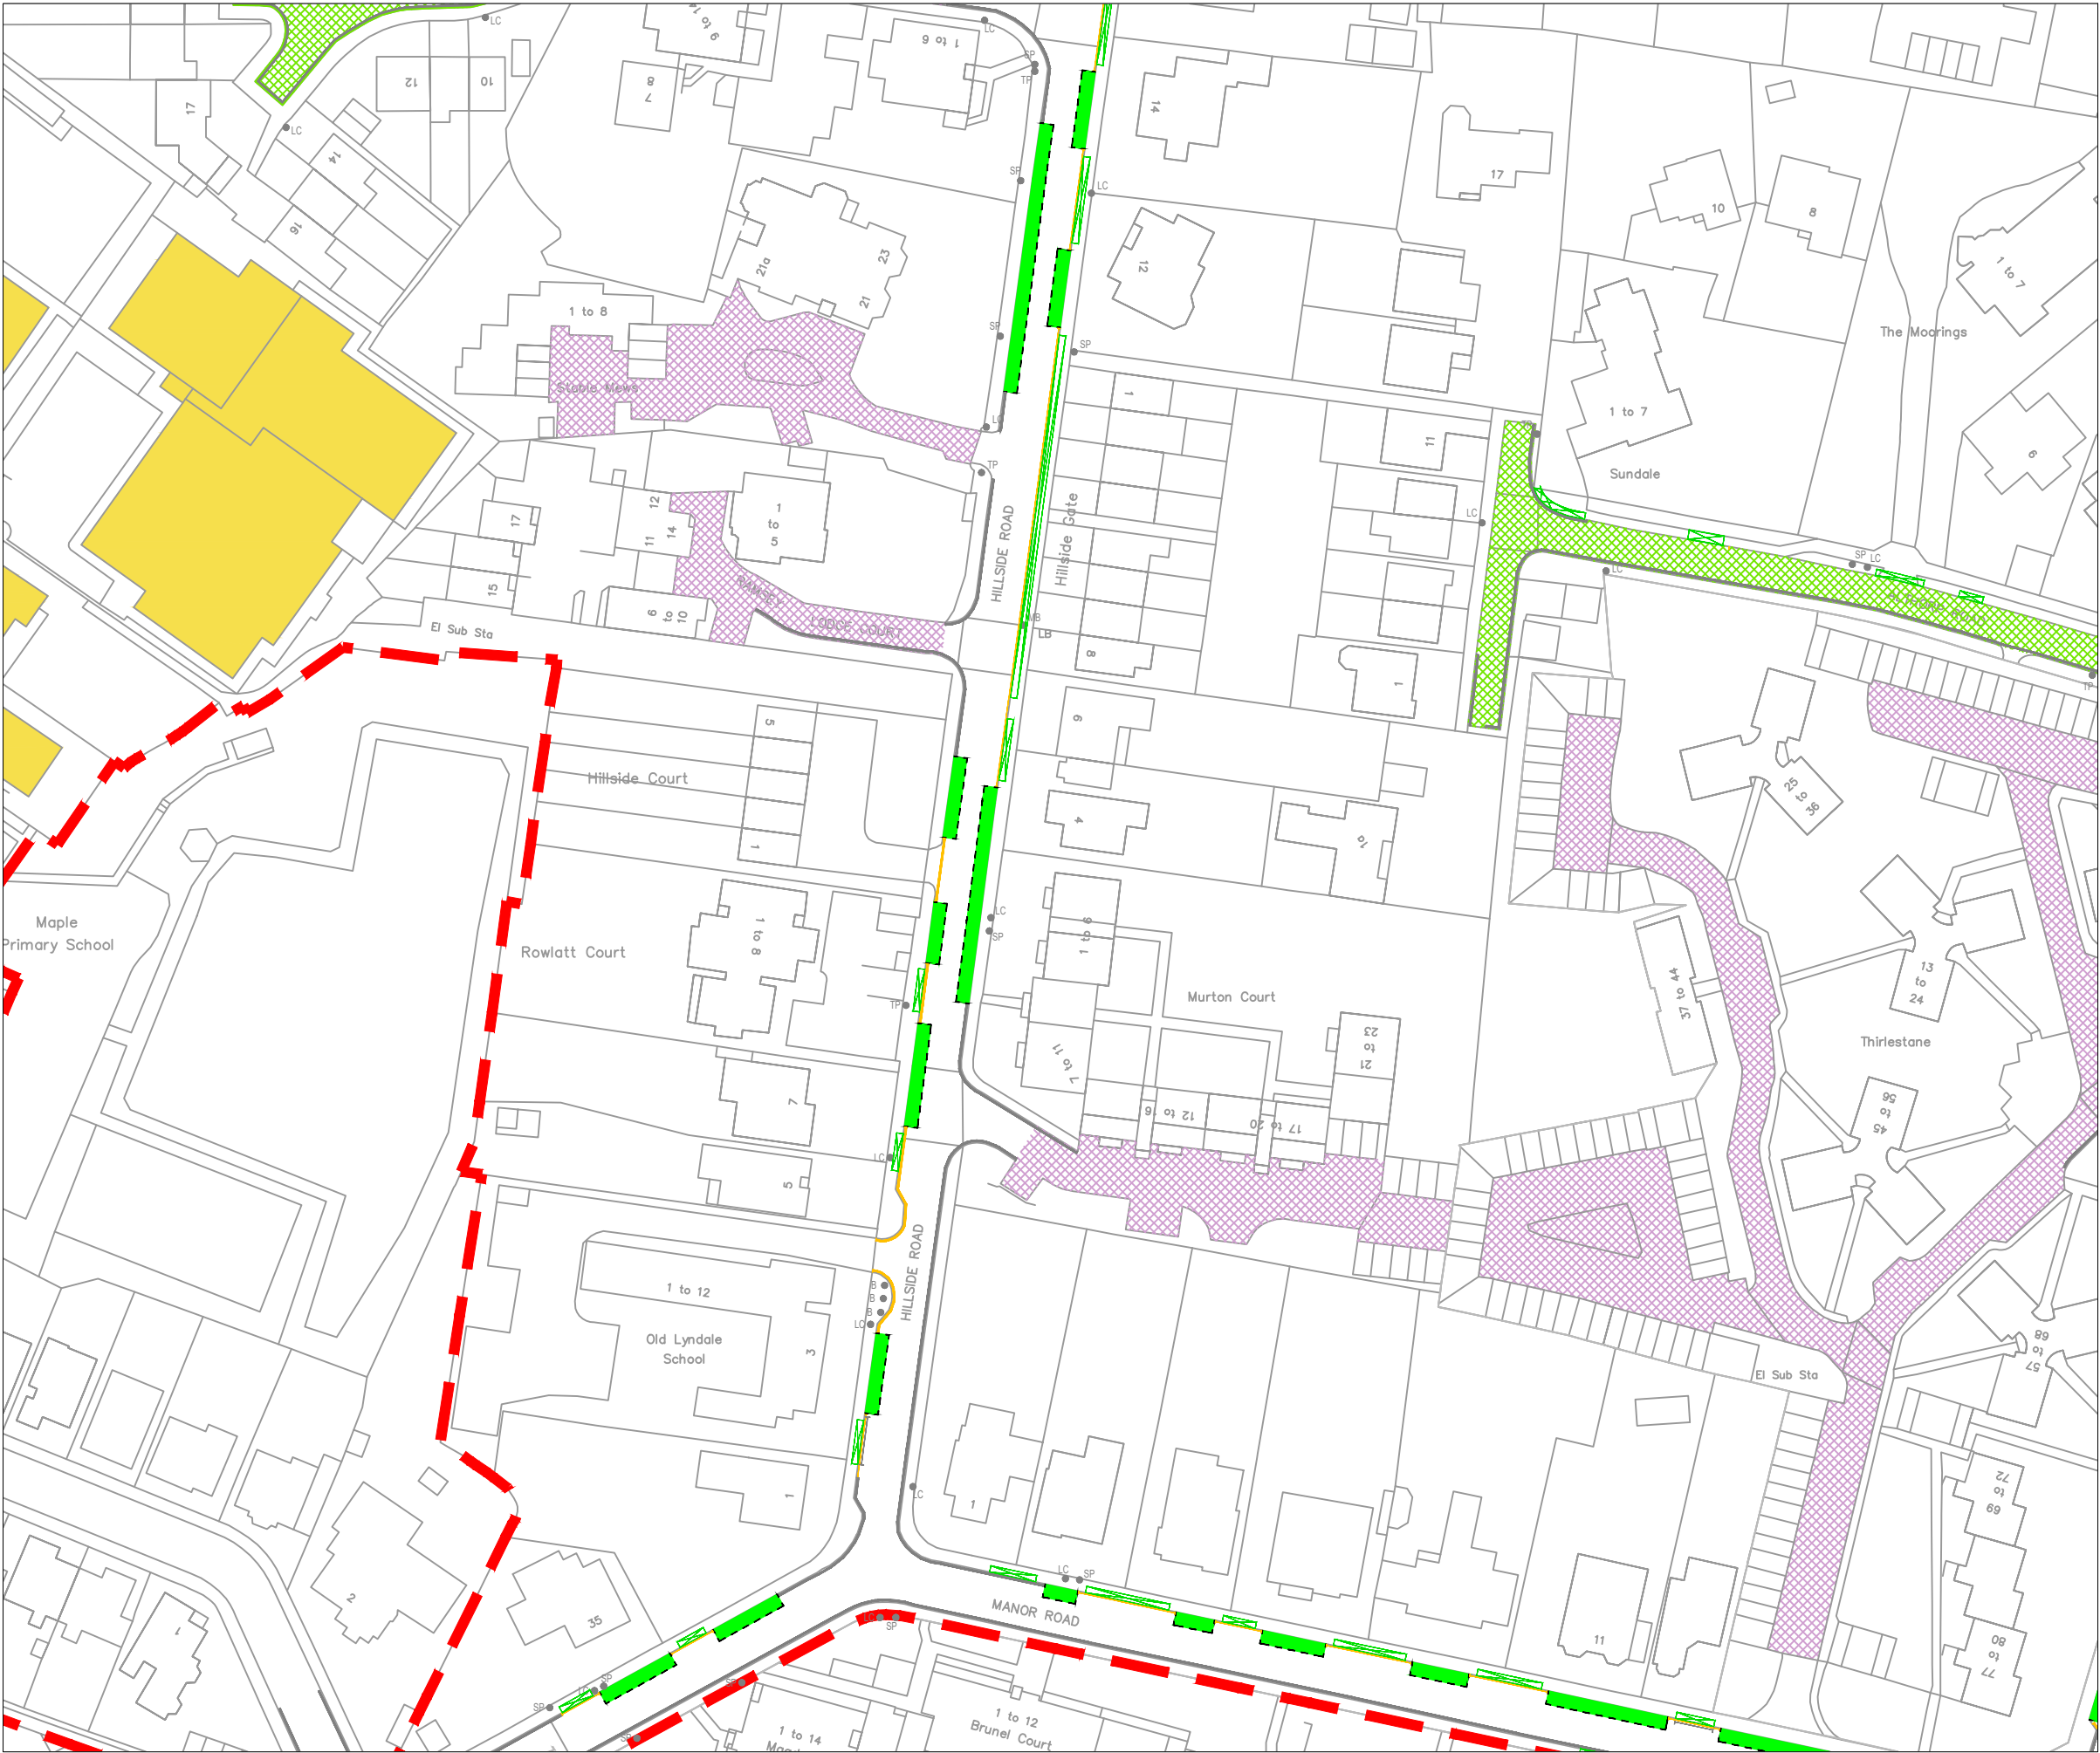

LEGEND

- PROPOSED CONTROLLED PARKING ZONE BOUNDARY
- PROPOSED PARKING BAYS
- EXISTING PARKING BAYS
- PROPOSED PERMIT PARKING BAYS
- PROPOSED SHARED USE BAYS (PERMIT HOLDERS & PAY & DISPLAY)
- COMMERCIAL BUILDINGS, PLACES OF WORSHIP & SCHOOLS
- PROPOSED PERMIT PARKING AREAS
- EXISTING PRIVATE ROADS
- PROPOSED DOUBLE YELLOW LINES
- PROPOSED SINGLE YELLOW LINES
- EXISTING DOUBLE YELLOW LINES
- EXISTING SINGLE YELLOW LINES
- EXISTING ROAD MARKINGS
- EXISTING DROPPED KERBS

STREET FURNITURE

- LC LAMP COLUMN
- SP SIGN POST
- TP TELECOMMUNICATION POLE
- FH FIRE HYDRANT
- UB UTILITY BOX
- B BOLLARD

0	01.09.25	ISSUED FOR REVIEW	JPM	JJ	JJ
Rev	Date	Description	Drn	Chk	App



Client

Project

HILLSIDE ROAD
CONTROLLED PARKING ZONE

Drawing Title


PROPOSED PLAN
SHEET 5 OF 8

Drawing Status

ISSUED FOR REVIEW

Drawn	Designed	Date	Scale	Size
JPM	JPM	01.09.25	1:1000	A3

Drawing No.	Rev
STA1014_CS_XX_DR_HR_0005	0

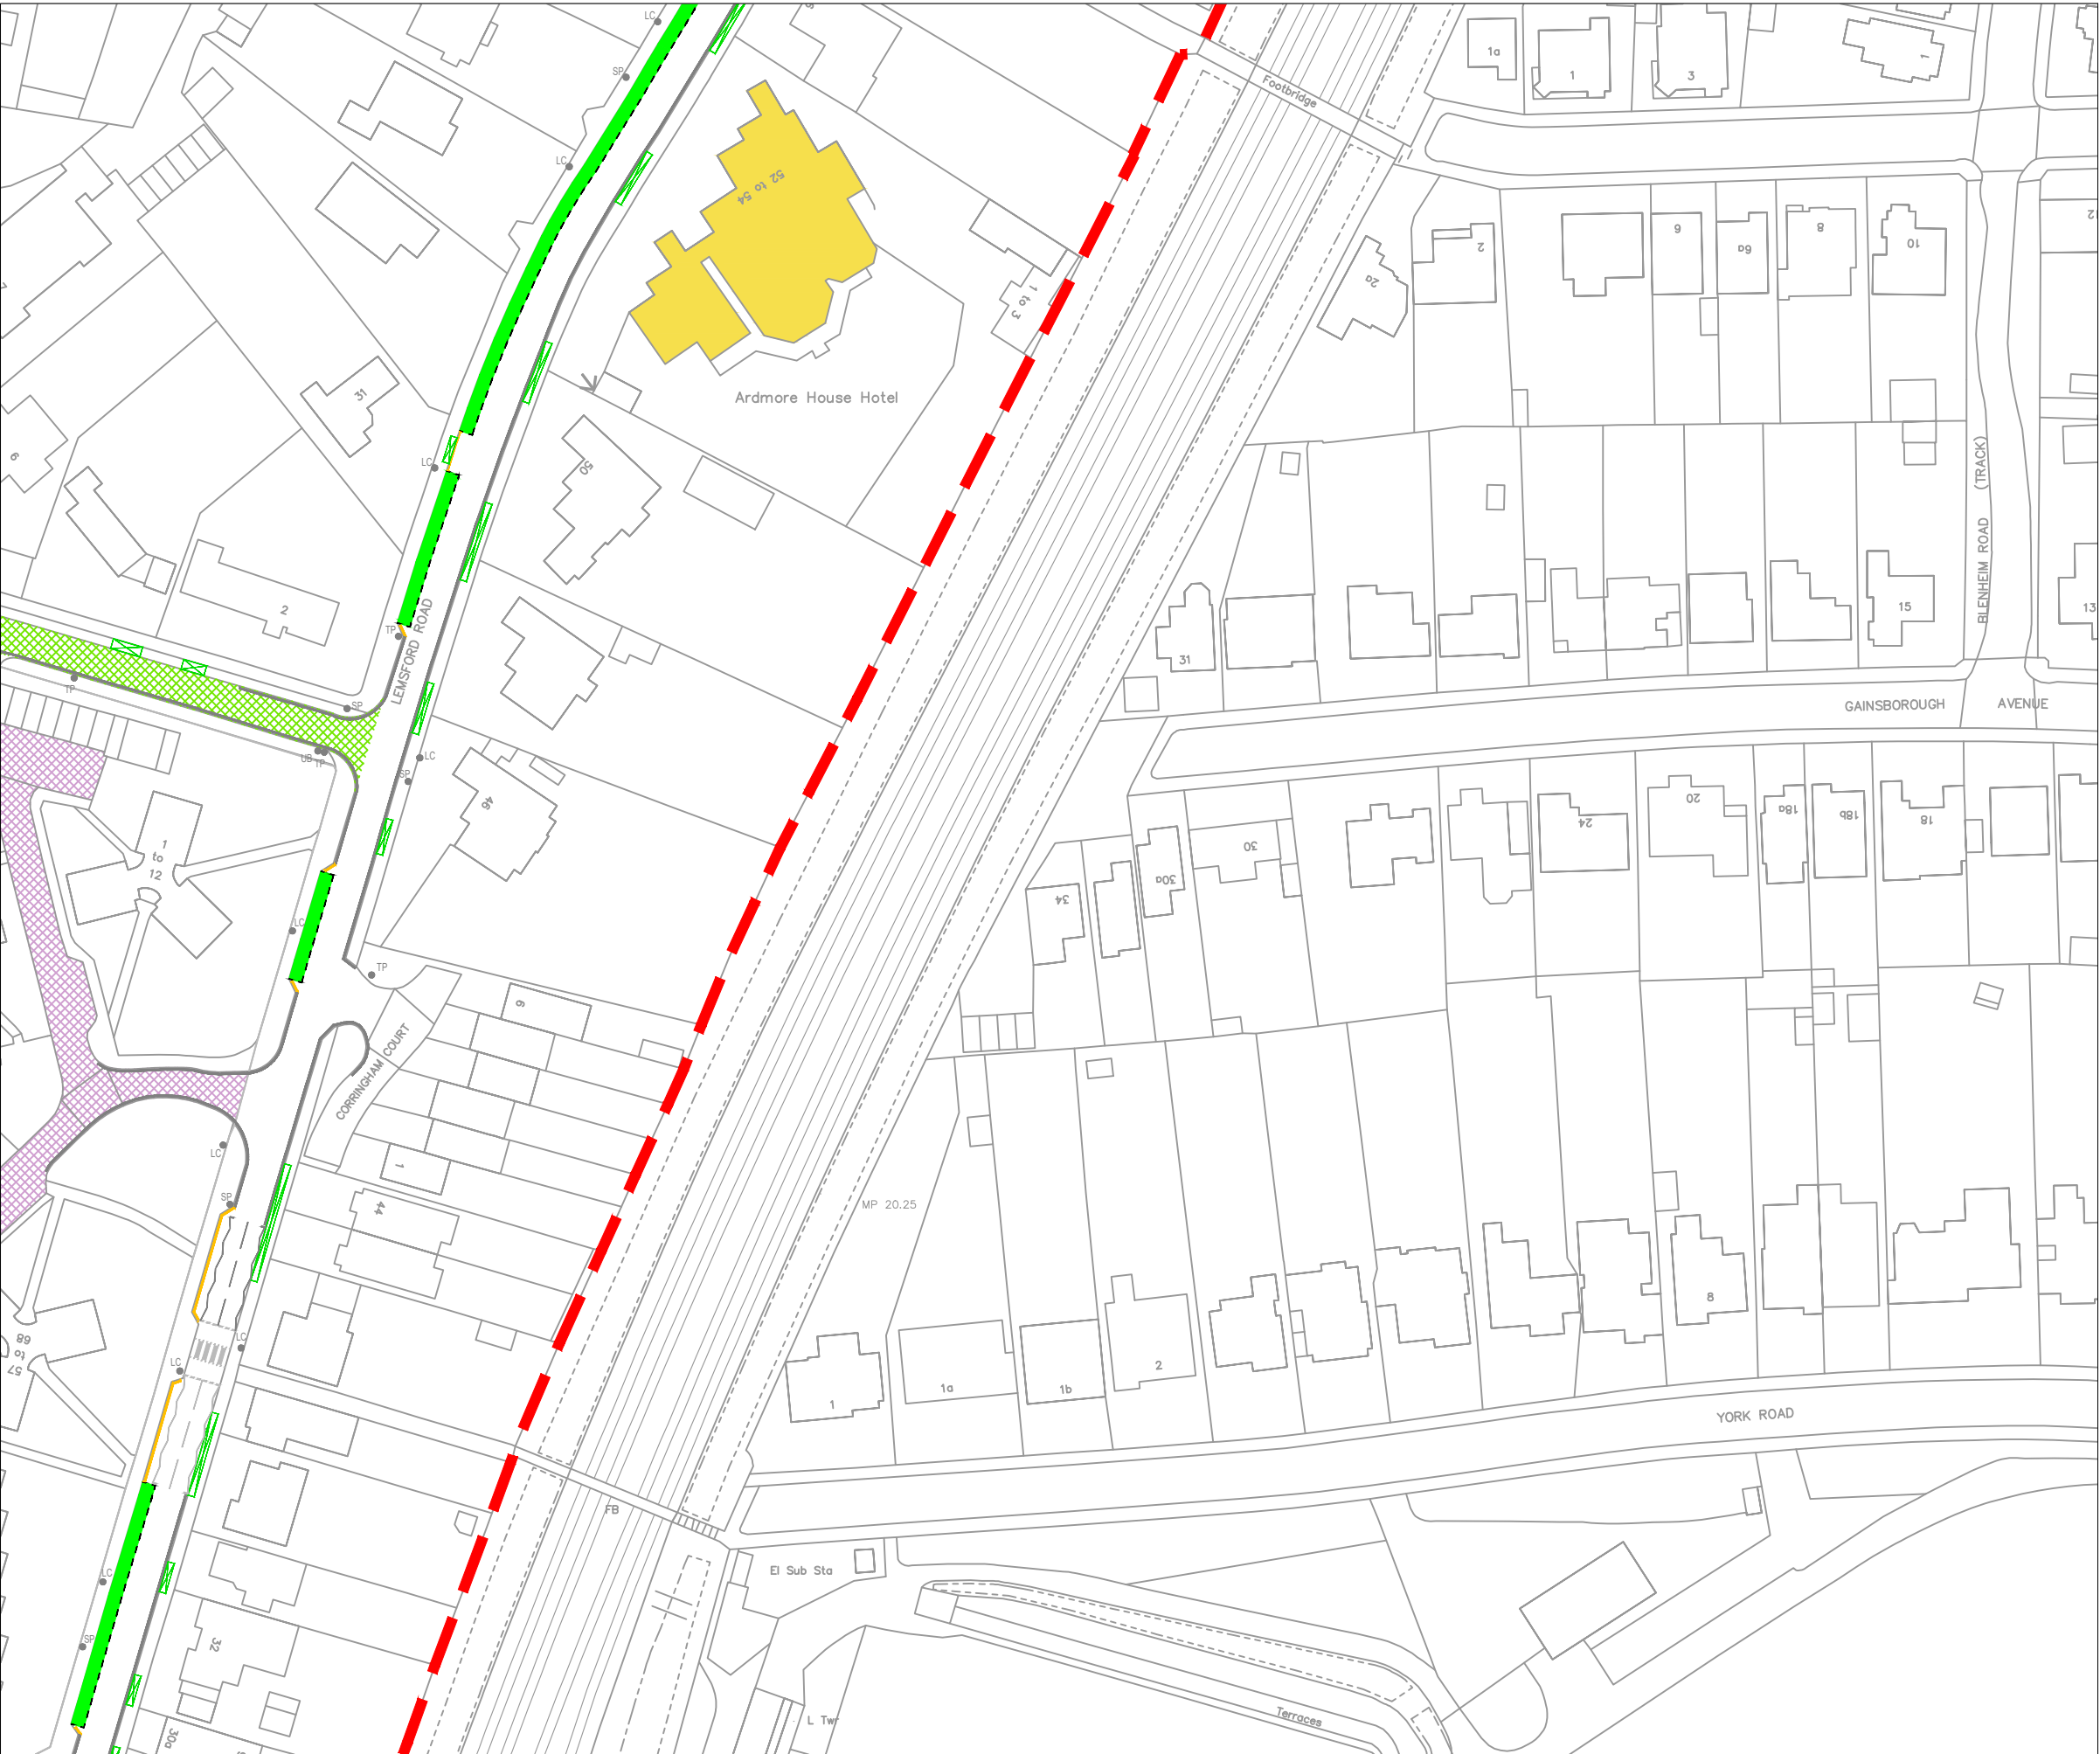

LEGEND

- PROPOSED CONTROLLED PARKING ZONE BOUNDARY
- PROPOSED PARKING BAYS
- EXISTING PARKING BAYS
- PROPOSED PERMIT PARKING BAYS
- PROPOSED SHARED USE BAYS (PERMIT HOLDERS & PAY & DISPLAY)
- COMMERCIAL BUILDINGS, PLACES OF WORSHIP & SCHOOLS
- PROPOSED PERMIT PARKING AREAS
- EXISTING PRIVATE ROADS
- PROPOSED DOUBLE YELLOW LINES
- PROPOSED SINGLE YELLOW LINES
- EXISTING DOUBLE YELLOW LINES
- EXISTING SINGLE YELLOW LINES
- EXISTING ROAD MARKINGS
- EXISTING DROPPED KERBS

STREET FURNITURE

- LC LAMP COLUMN
- SP SIGN POST
- TP TELECOMMUNICATION POLE
- FH FIRE HYDRANT
- UB UTILITY BOX
- B BOLLARD

0	01.09.25	ISSUED FOR REVIEW	JPM	JJ	JJ
Rev	Date	Description	Drn	Chk	App



Client

Project

HILLSIDE ROAD
CONTROLLED PARKING ZONE

Drawing Title

PROPOSED PLAN
SHEET 6 OF 8

Drawing Status

ISSUED FOR REVIEW


Drawn	Designed	Date	Scale	Size
JPM	JPM	01.09.25	1:1000	A3

Drawing No.

STA1014_CS_XX_DR_HR_0006

Rev

0

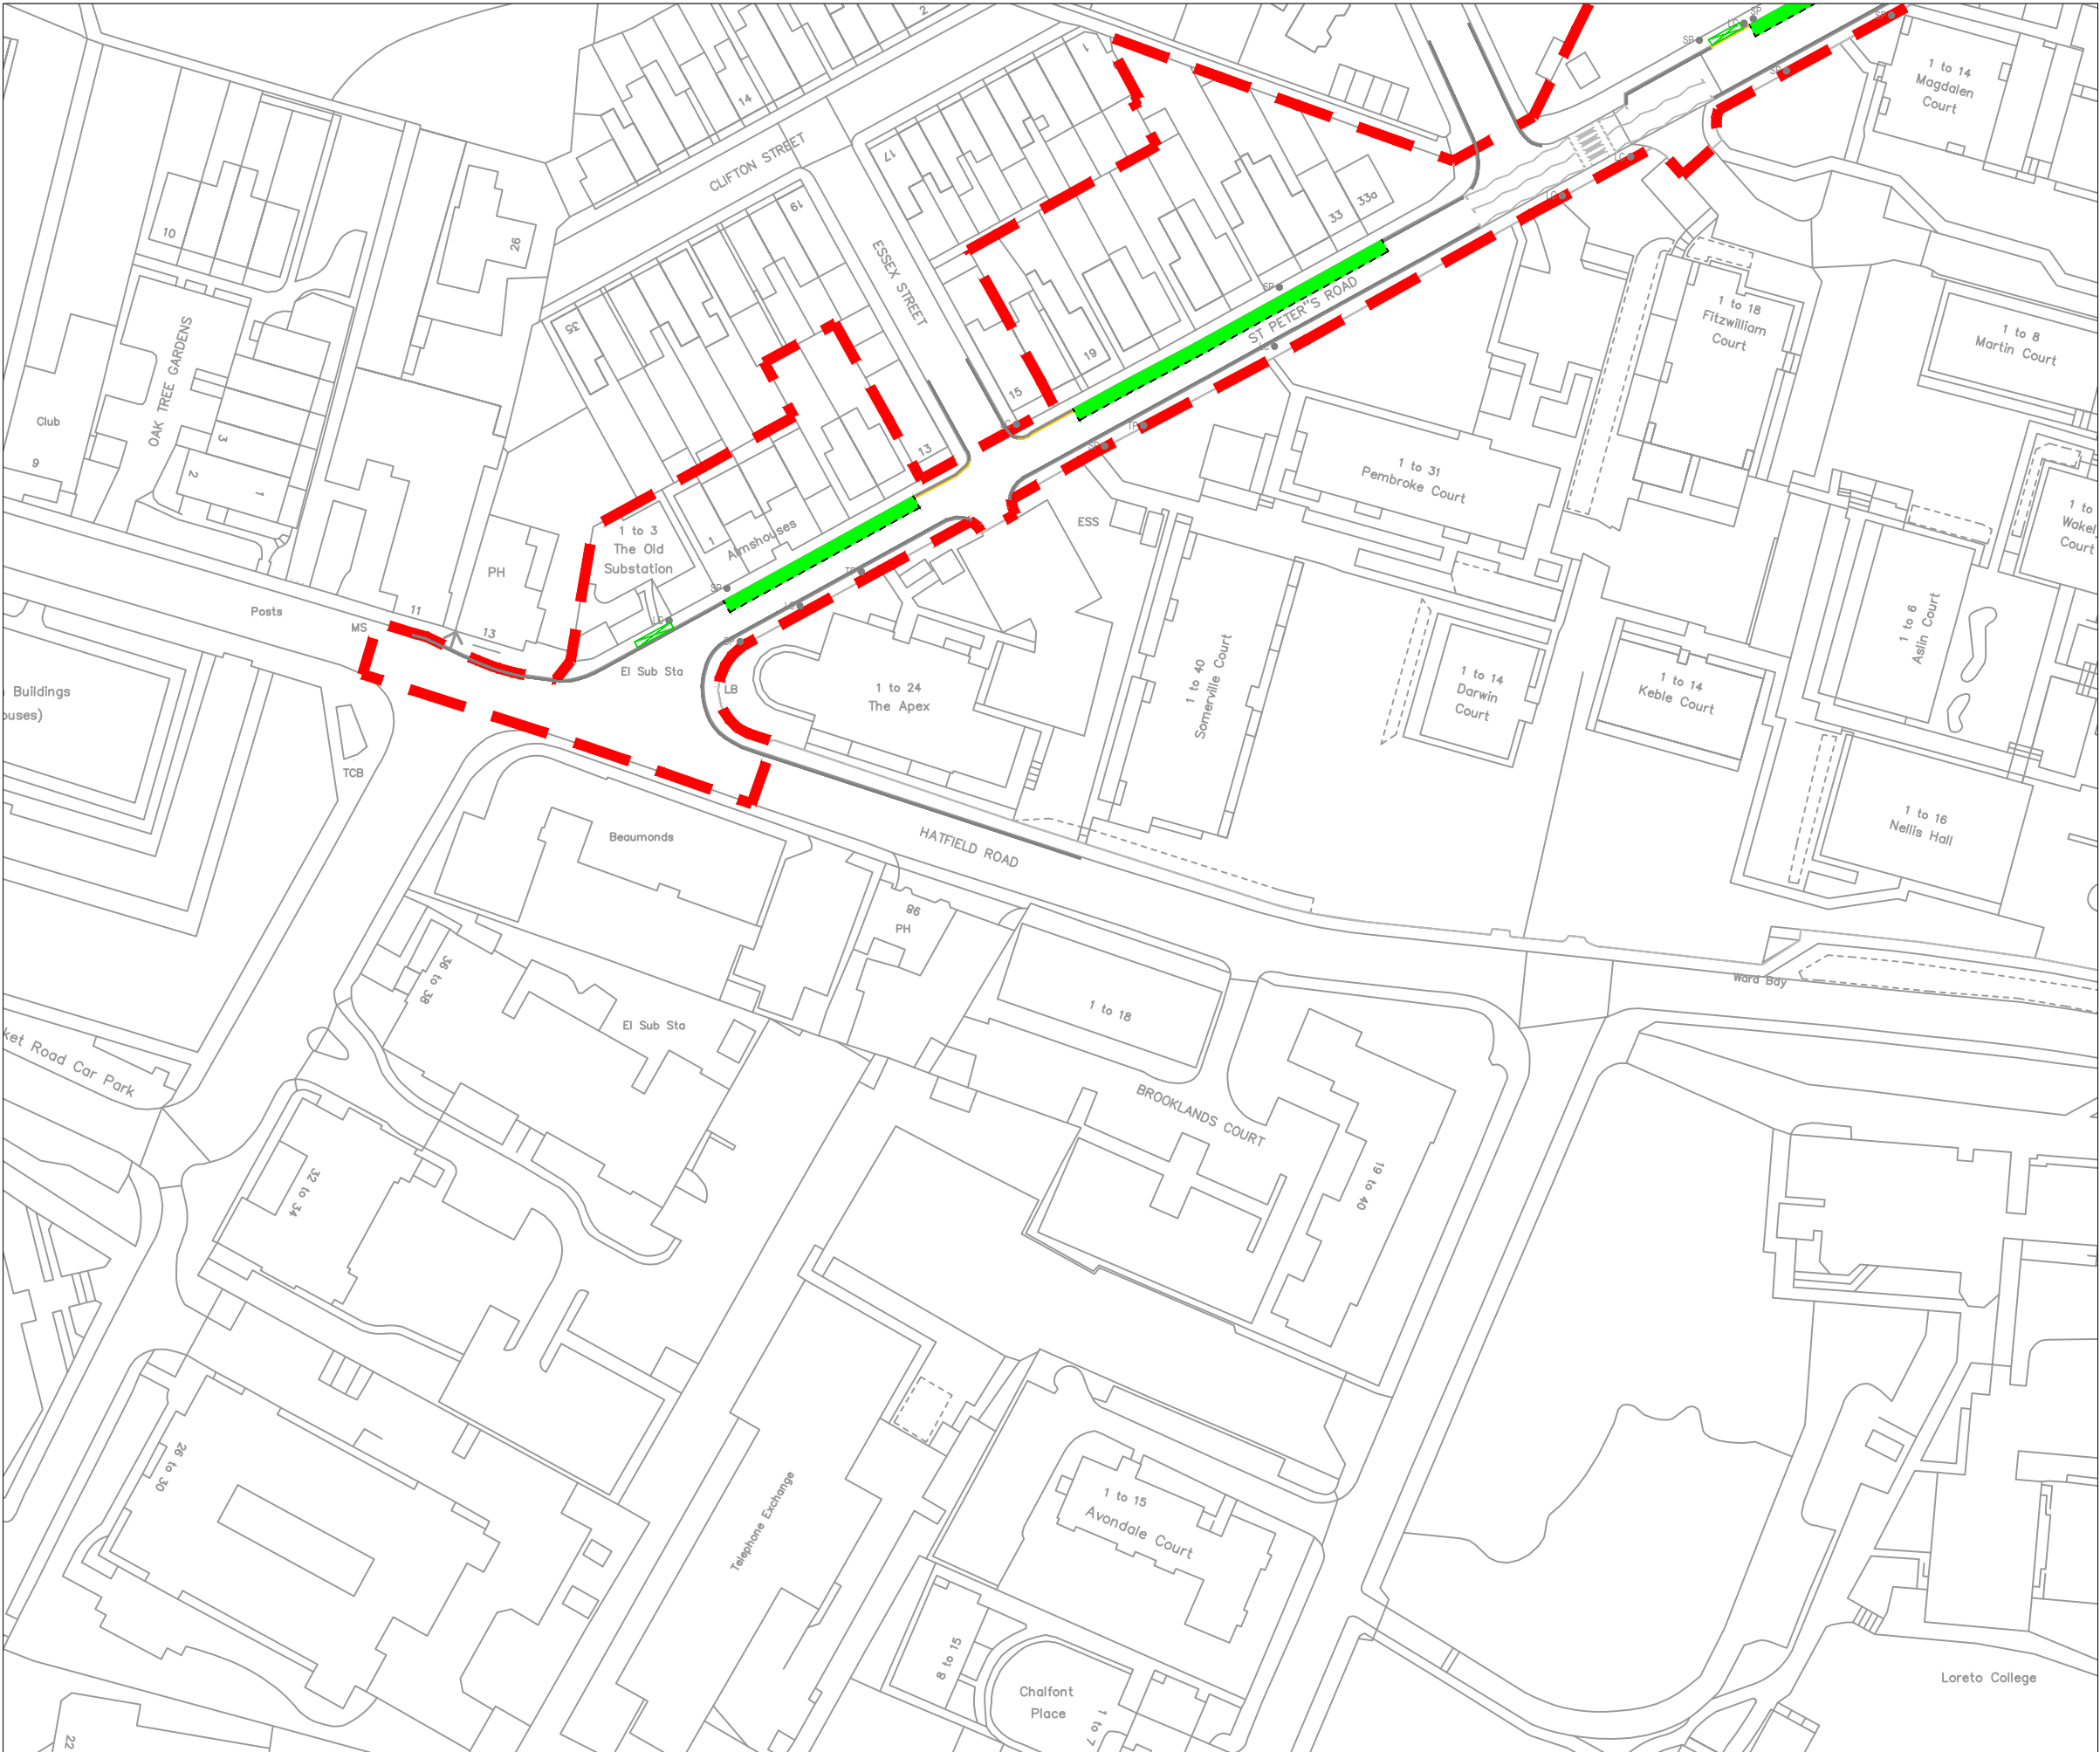

LEGEND

- PROPOSED CONTROLLED PARKING ZONE BOUNDARY
- PROPOSED PARKING BAYS
- EXISTING PARKING BAYS
- PROPOSED PERMIT PARKING BAYS
- PROPOSED SHARED USE BAYS (PERMIT HOLDERS & PAY & DISPLAY)
- COMMERCIAL BUILDINGS, PLACES OF WORSHIP & SCHOOLS
- PROPOSED PERMIT PARKING AREAS
- EXISTING PRIVATE ROADS
- PROPOSED DOUBLE YELLOW LINES
- PROPOSED SINGLE YELLOW LINES
- EXISTING DOUBLE YELLOW LINES
- EXISTING SINGLE YELLOW LINES
- EXISTING ROAD MARKINGS
- EXISTING DROPPED KERBS

STREET FURNITURE

- LC LAMP COLUMN
- SP SIGN POST
- TP TELECOMMUNICATION POLE
- FH FIRE HYDRANT
- UB UTILITY BOX
- B BOLLARD

0	01.09.25	ISSUED FOR REVIEW	JPM	JJ	JJ
Rev	Date	Description	Drn	Chk	App



Client

Project

HILLSIDE ROAD
CONTROLLED PARKING ZONE

Drawing Title

PROPOSED PLAN
SHEET 7 OF 8

Drawing Status

ISSUED FOR REVIEW


Drawn	Designed	Date	Scale	Size
JPM	JPM	01.09.25	1:1000	A3

Drawing No.

STA1014_CS_XX_DR_HR_0007

Rev

0

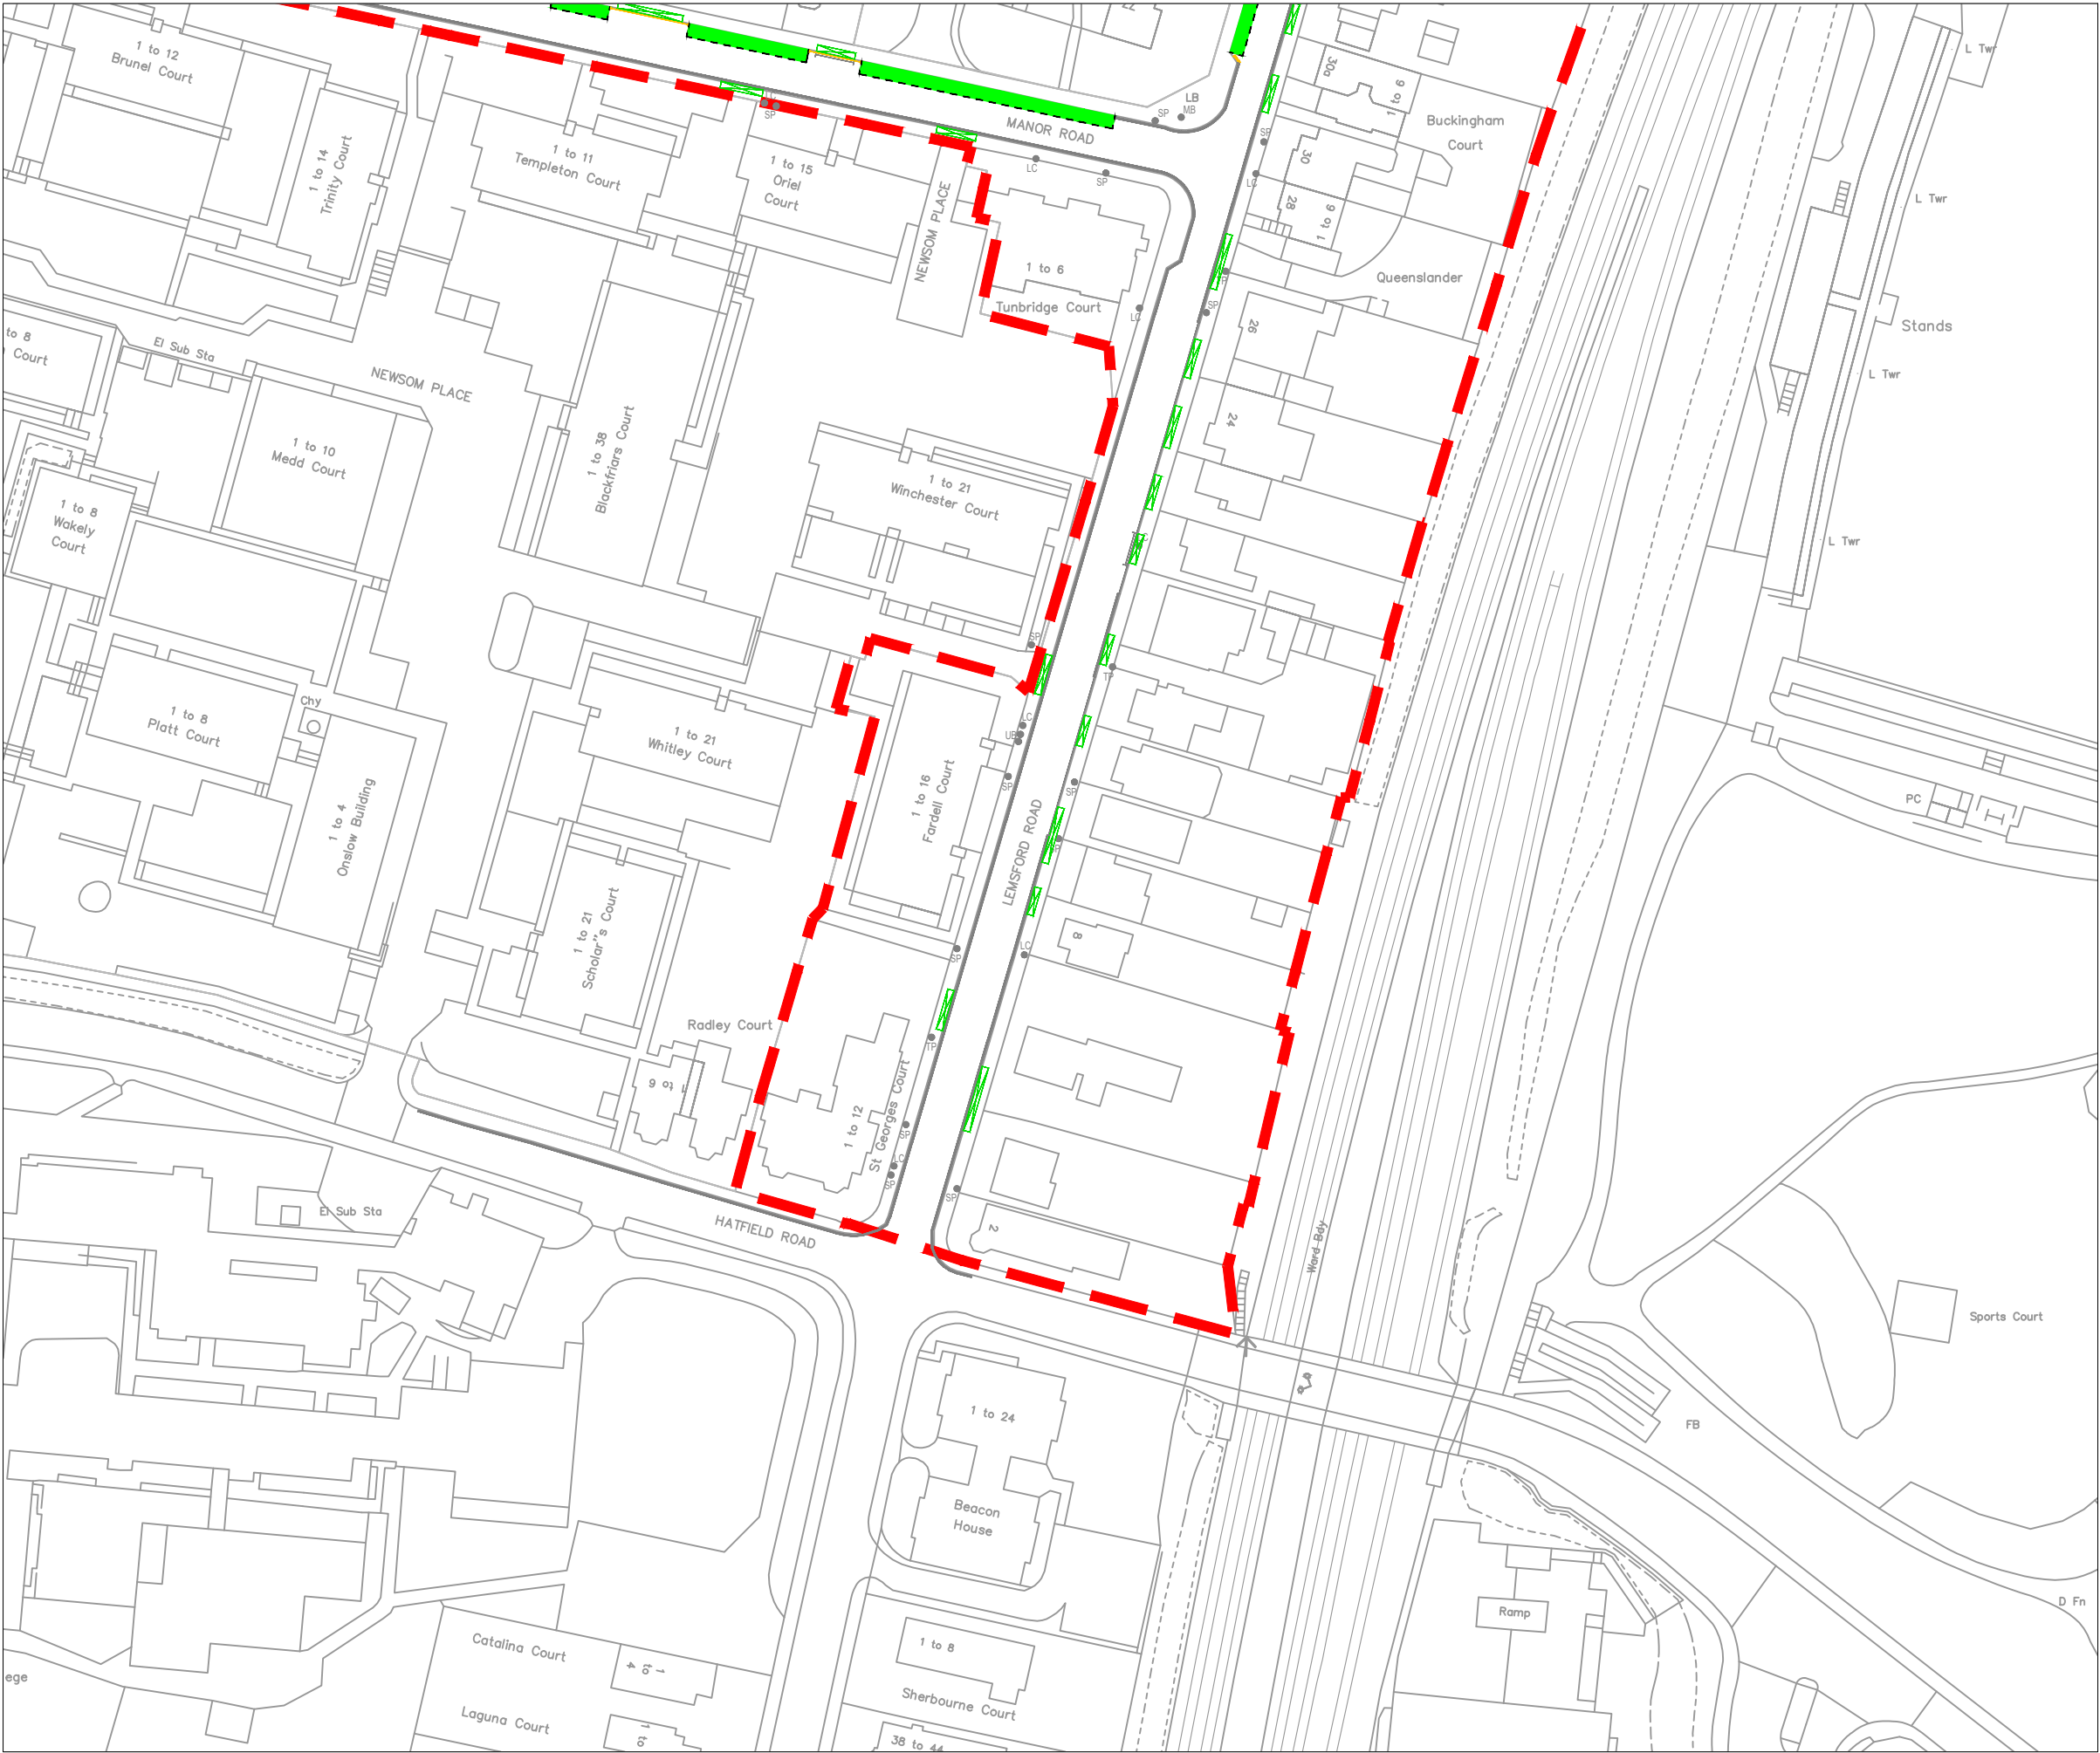

LEGEND

- PROPOSED CONTROLLED PARKING ZONE BOUNDARY
- PROPOSED PARKING BAYS
- EXISTING PARKING BAYS
- PROPOSED PERMIT PARKING BAYS
- PROPOSED SHARED USE BAYS (PERMIT HOLDERS & PAY & DISPLAY)
- COMMERCIAL BUILDINGS, PLACES OF WORSHIP & SCHOOLS
- PROPOSED PERMIT PARKING AREAS
- EXISTING PRIVATE ROADS
- PROPOSED DOUBLE YELLOW LINES
- PROPOSED SINGLE YELLOW LINES
- EXISTING DOUBLE YELLOW LINES
- EXISTING SINGLE YELLOW LINES
- EXISTING ROAD MARKINGS
- EXISTING DROPPED KERBS

STREET FURNITURE

- LC LAMP COLUMN
- SP SIGN POST
- TP TELECOMMUNICATION POLE
- FH FIRE HYDRANT
- UB UTILITY BOX
- B BOLLARD

0	01.09.25	ISSUED FOR REVIEW	JPM	JJ	JJ
Rev	Date	Description	Drn	Chk	App



Client

Project

HILLSIDE ROAD
CONTROLLED PARKING ZONE

Drawing Title

PROPOSED PLAN
SHEET 8 OF 8

Drawing Status

ISSUED FOR REVIEW

Drawn	Designed	Date	Scale	Size
JPM	JPM	01.09.25	1:1000	A3

Drawing No.	Rev
STA1014_CS_XX_DR_HR_0008	0