

Static Order Guide

Map page indicator

Shows current map number against total and indicates if the legend is split over multiple pages eg. 2a, 2b, 2c

Change type

Indicates whether restrictions have been Added, Modified or Removed

Coloured spots


Restrictions with different attributes are marked with a lettered spot

Restriction icons

⊕ Min stay ⊕ Max stay ⊘ No return ⌚ Tariff hours
📅 Up to ⛽ Fuel surcharge Ⓔ Event day ⓘ Emissions pricing

Restriction durations

Where no months or days are specified, restrictions apply all year and all week

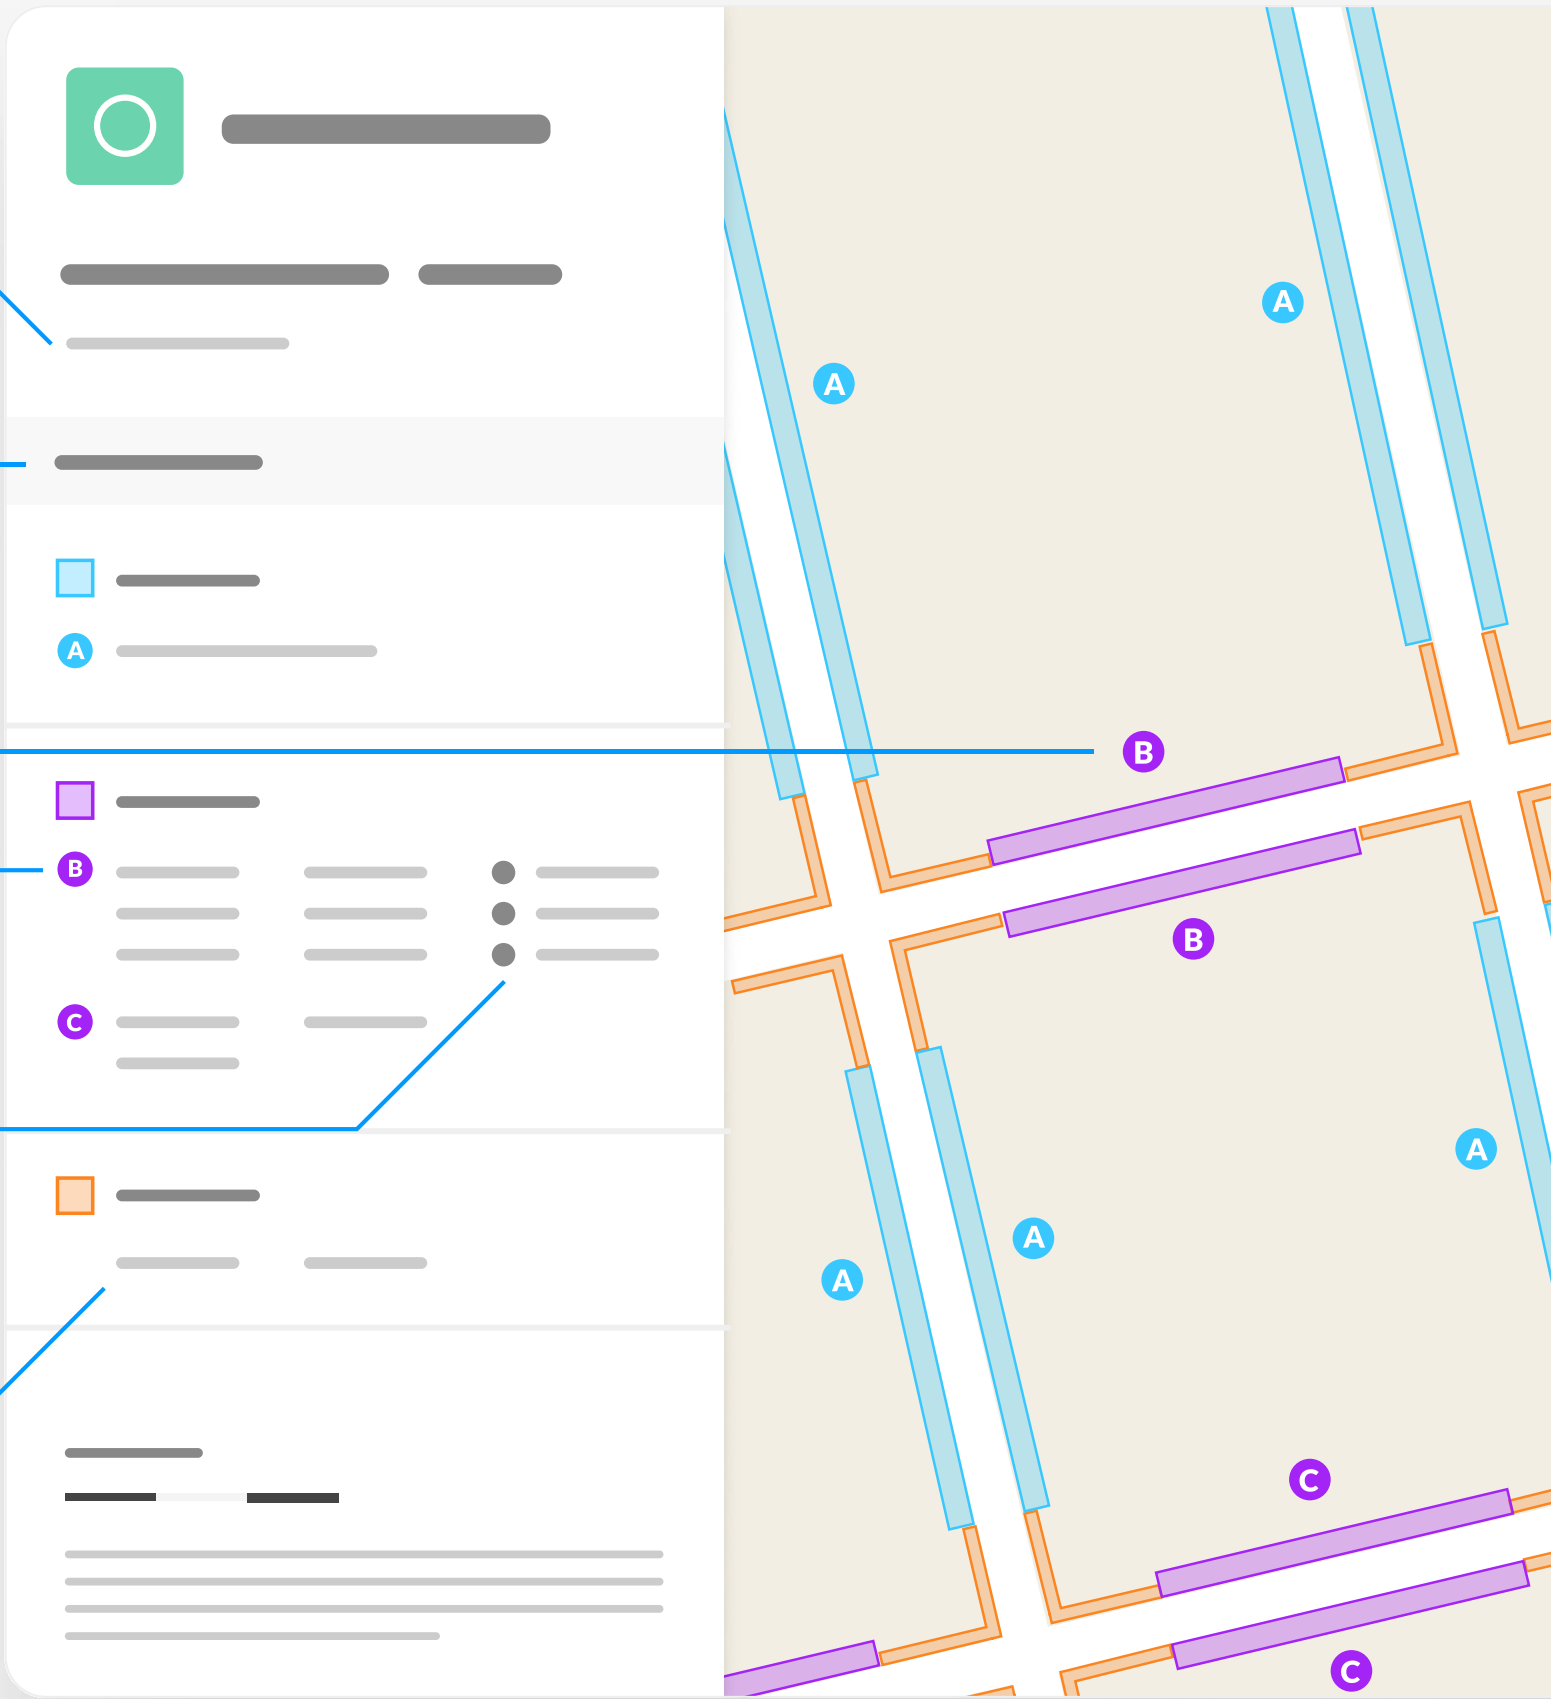

THE ST ALBANS CITY AND DISTRICT COUNCIL
(CONTROL OF PARKING) ORDER 2023 (AMENDMENT
No.6) STOPPING AND WAITING RESTRICTIONS ORDER
2025

Map 1 of 22 Made 05/06/25

ADDED


 No waiting at any time

 At all times

 Scale: 1:1250 0 20 40 60m

NW 512482.6, 214696.355 SE 512921.961, 214329.85

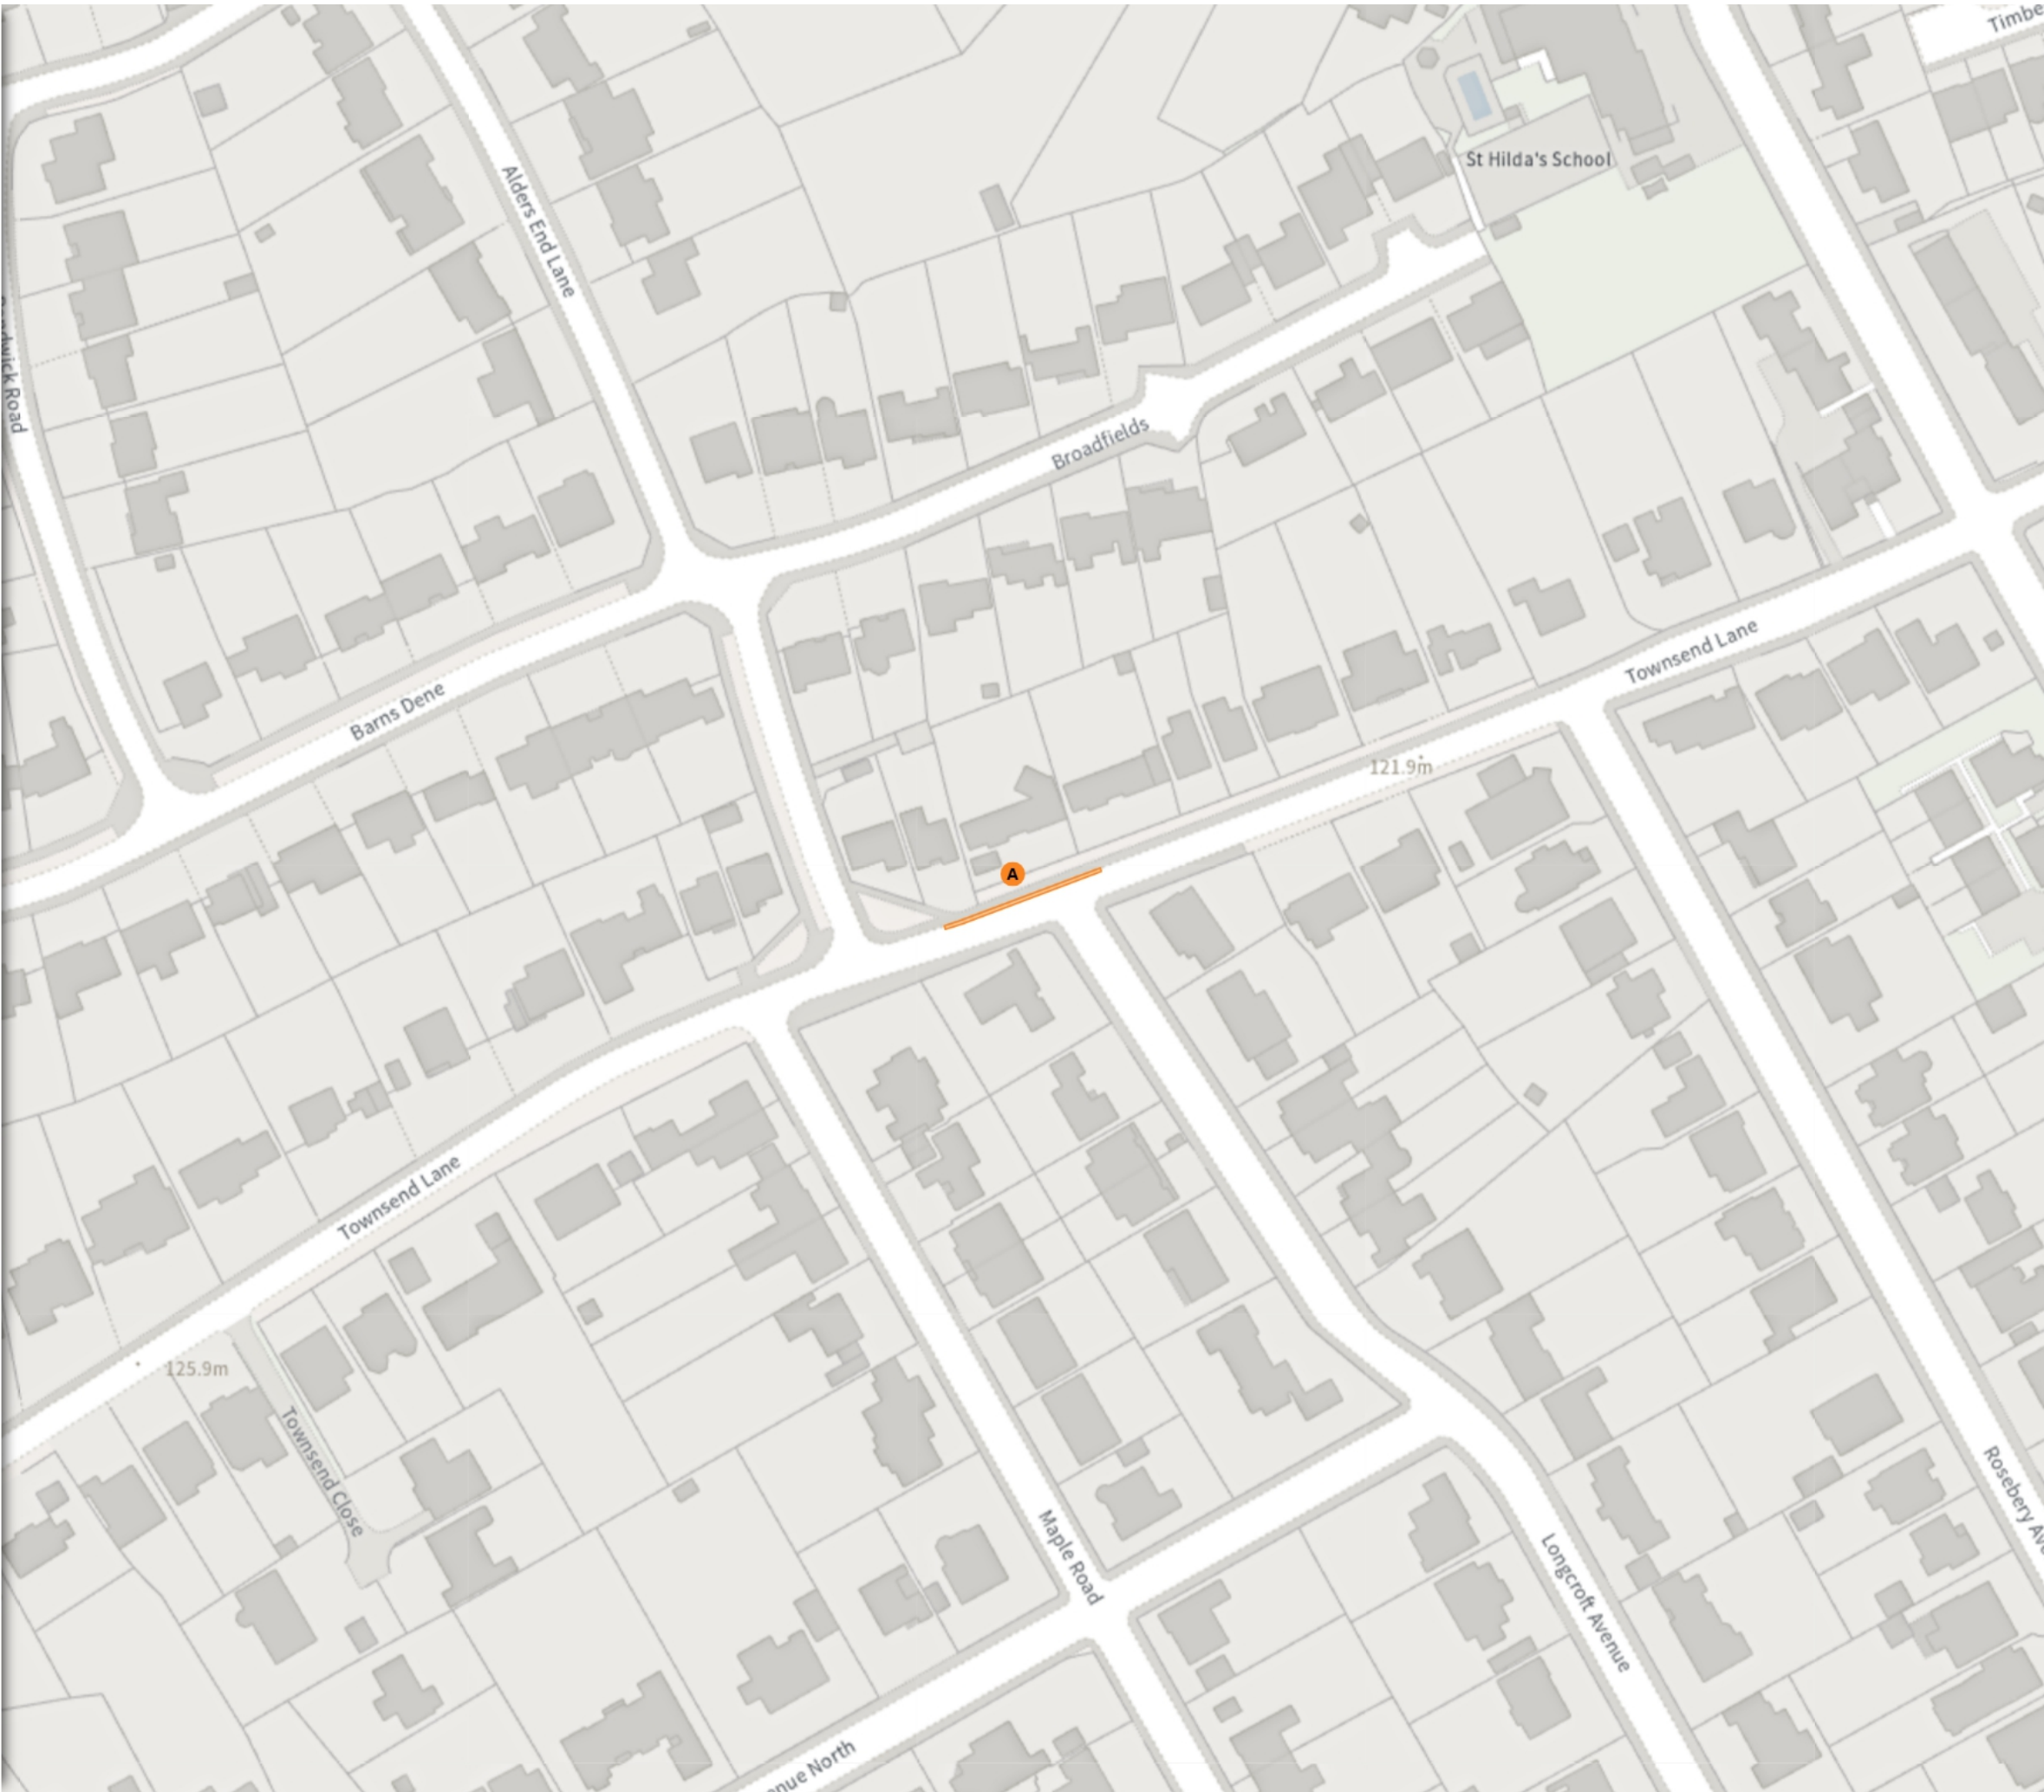

© Crown copyright and database rights 2025 Ordnance Survey.
You are not permitted to copy, sub-license, distribute or sell any of this
data to third parties in any form. Licence number 100018953



THE ST ALBANS CITY AND DISTRICT COUNCIL
(CONTROL OF PARKING) ORDER 2023 (AMENDMENT
No.6) STOPPING AND WAITING RESTRICTIONS ORDER
2025





Map 2 of 22 Made 05/06/25


ADDED

-  No waiting
-  Mon-Sat 08:00-18:00

-  No waiting at any time
-  At all times

MODIFIED


-  No waiting
-  Mon-Sat 08:00-18:00
-  No waiting at any time
-  At all times

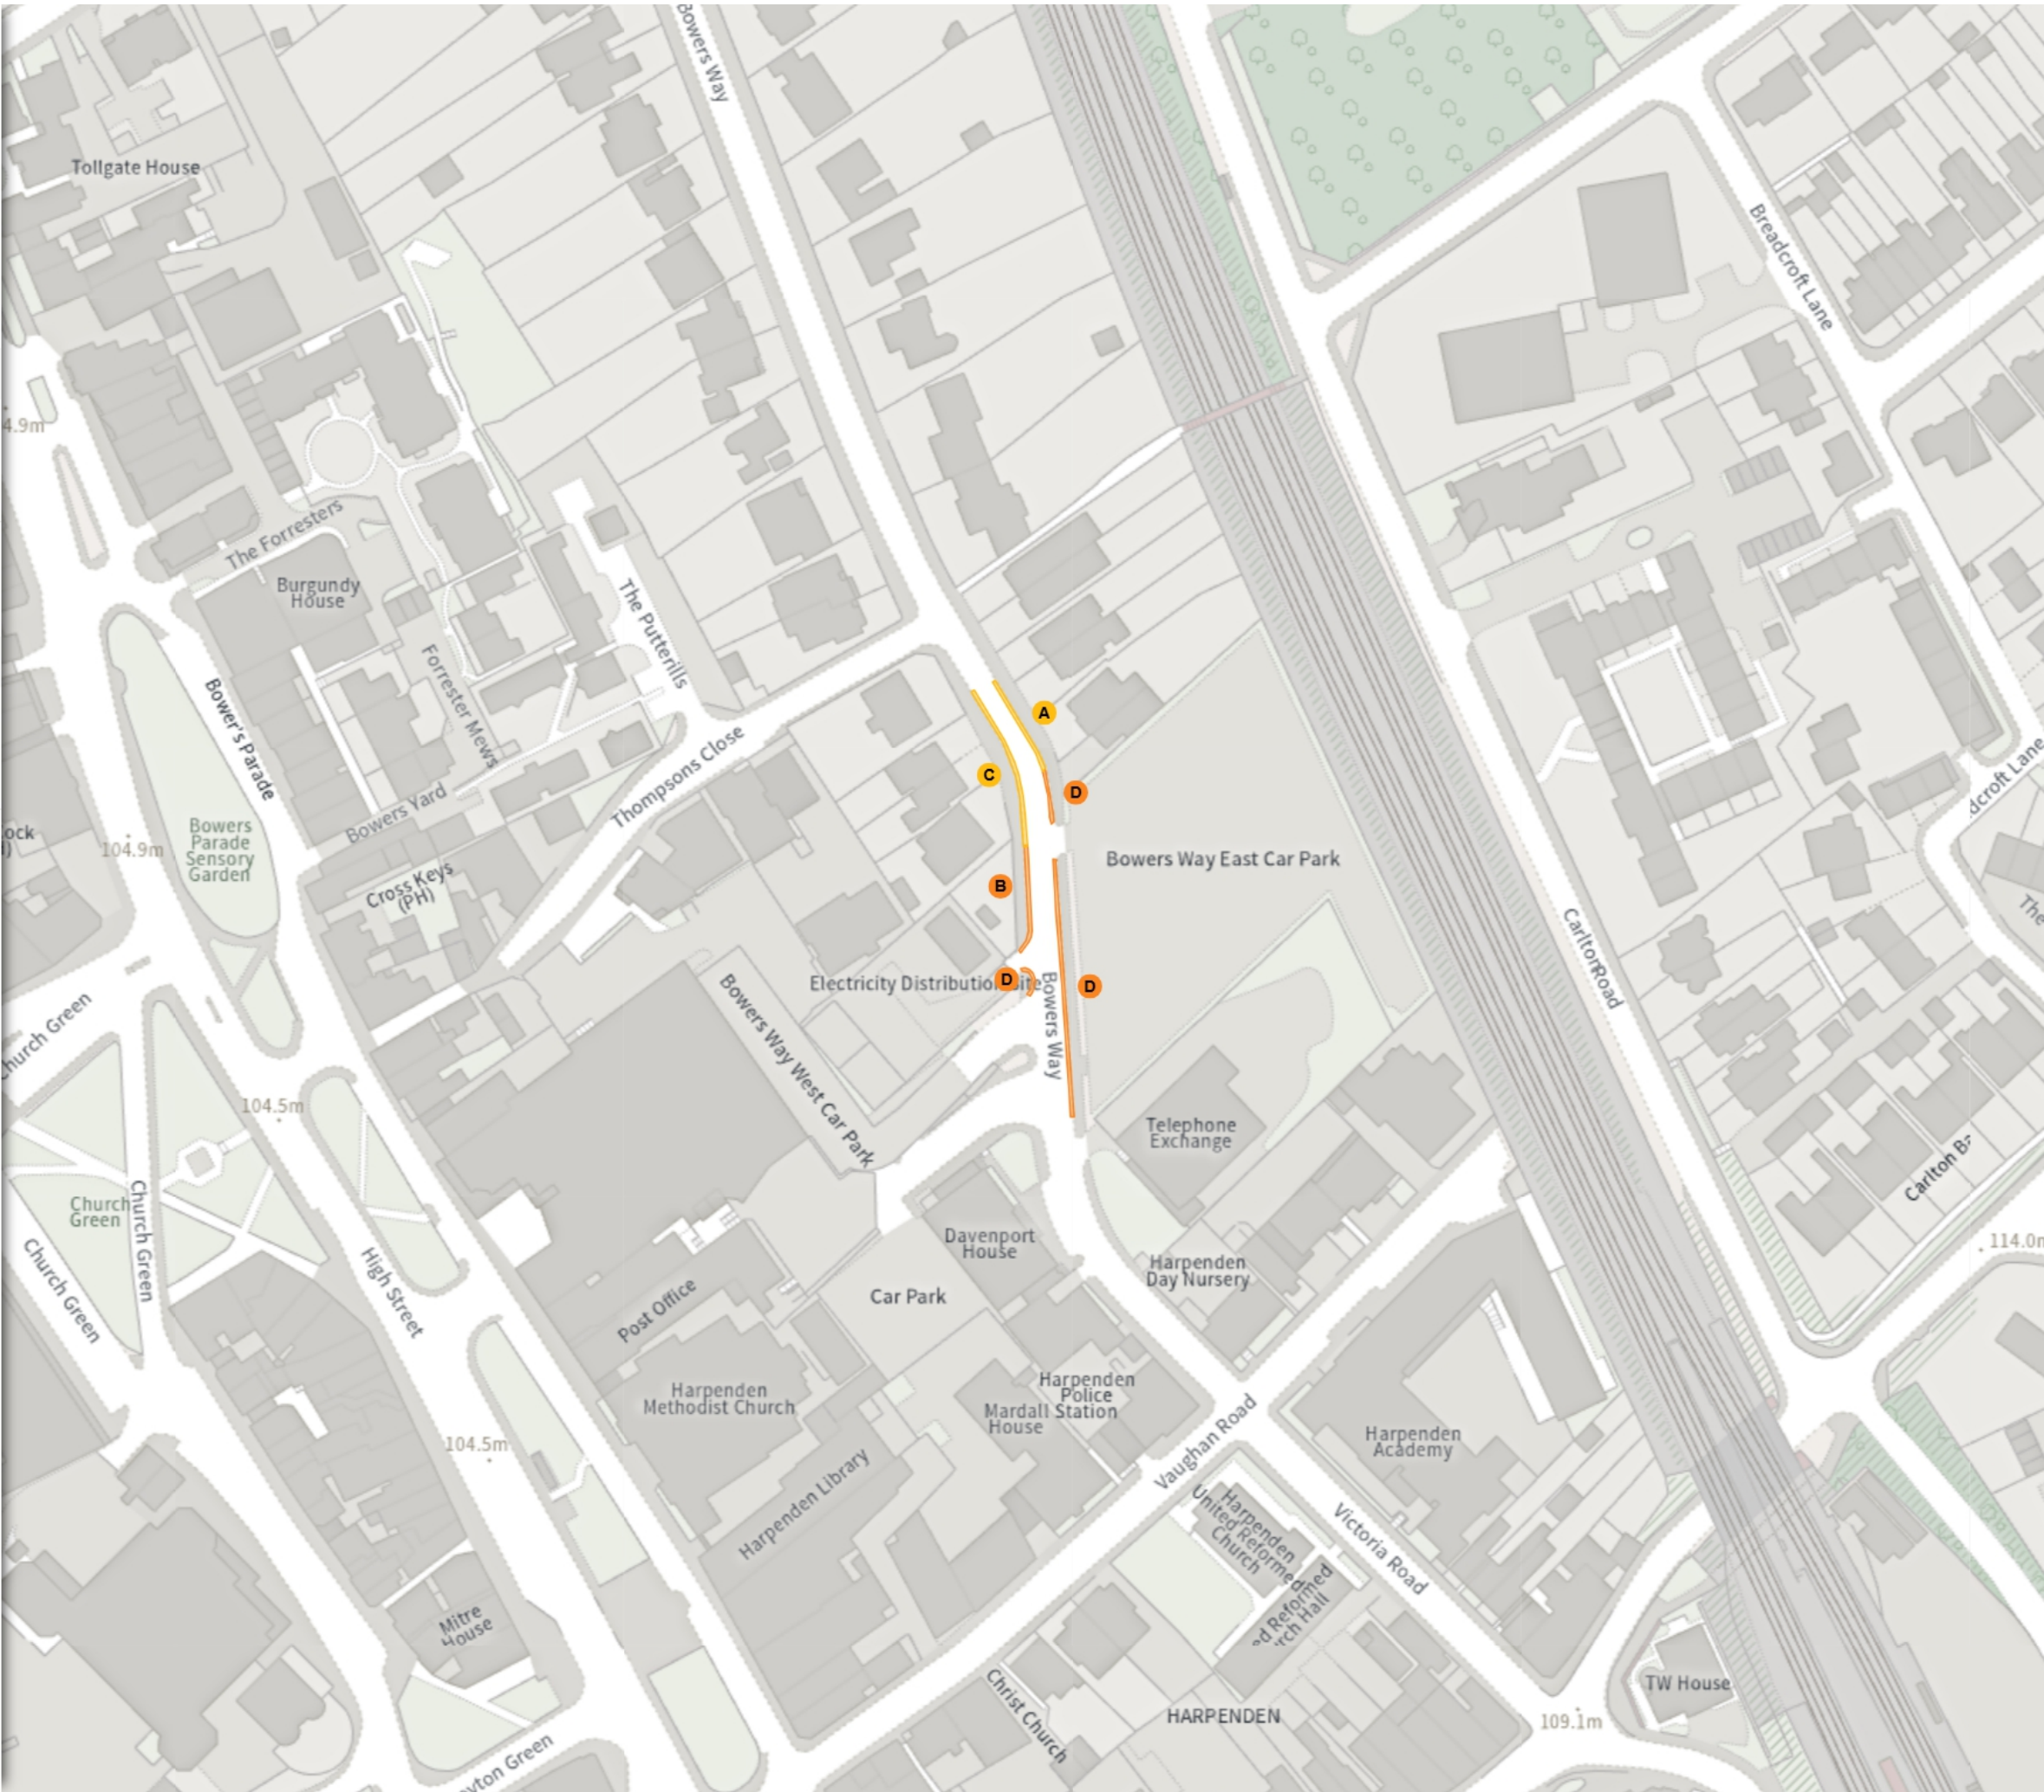

THE ST ALBANS CITY AND DISTRICT COUNCIL
(CONTROL OF PARKING) ORDER 2023 (AMENDMENT
No.6) STOPPING AND WAITING RESTRICTIONS ORDER
2025

Map 3 of 22 Made 05/06/25

ADDED


 No waiting at any time

 At all times

 Scale: 1:1250 0 20 40 60m

NW 510811.484, 212911.019 SE 511250.87, 212544.237

© Crown copyright and database rights 2025 Ordnance Survey.
You are not permitted to copy, sub-license, distribute or sell any of this
data to third parties in any form. Licence number 100018953

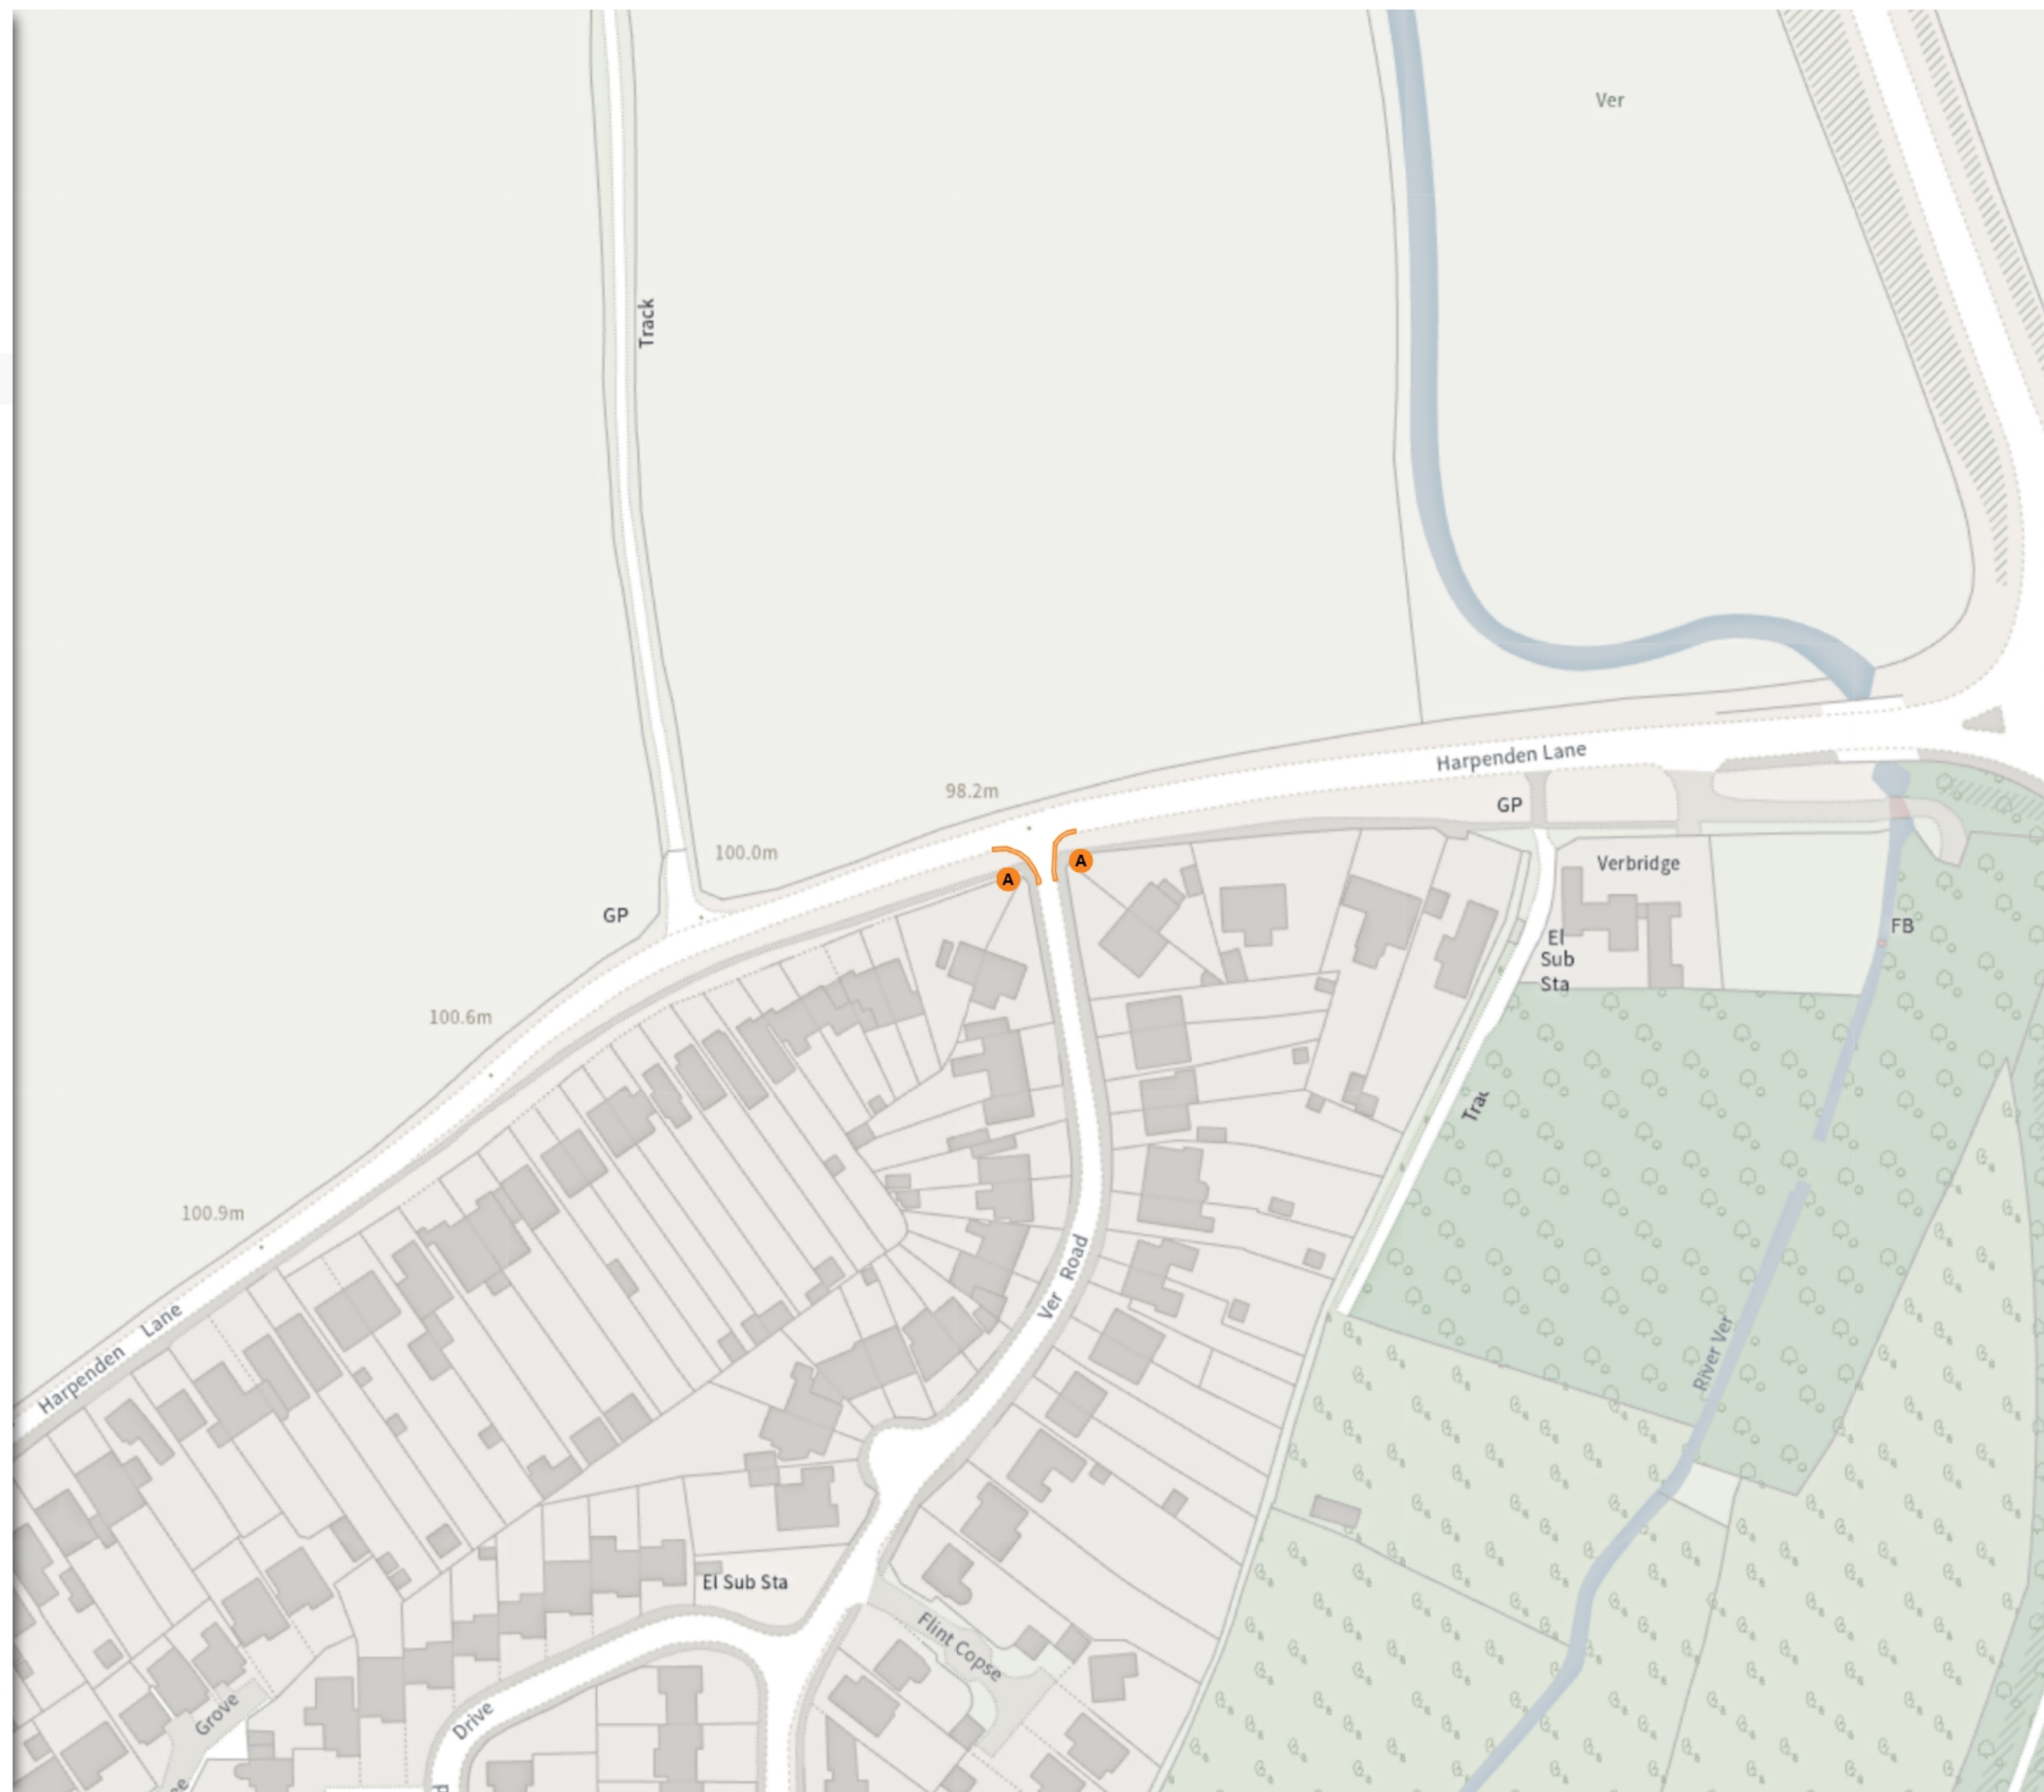


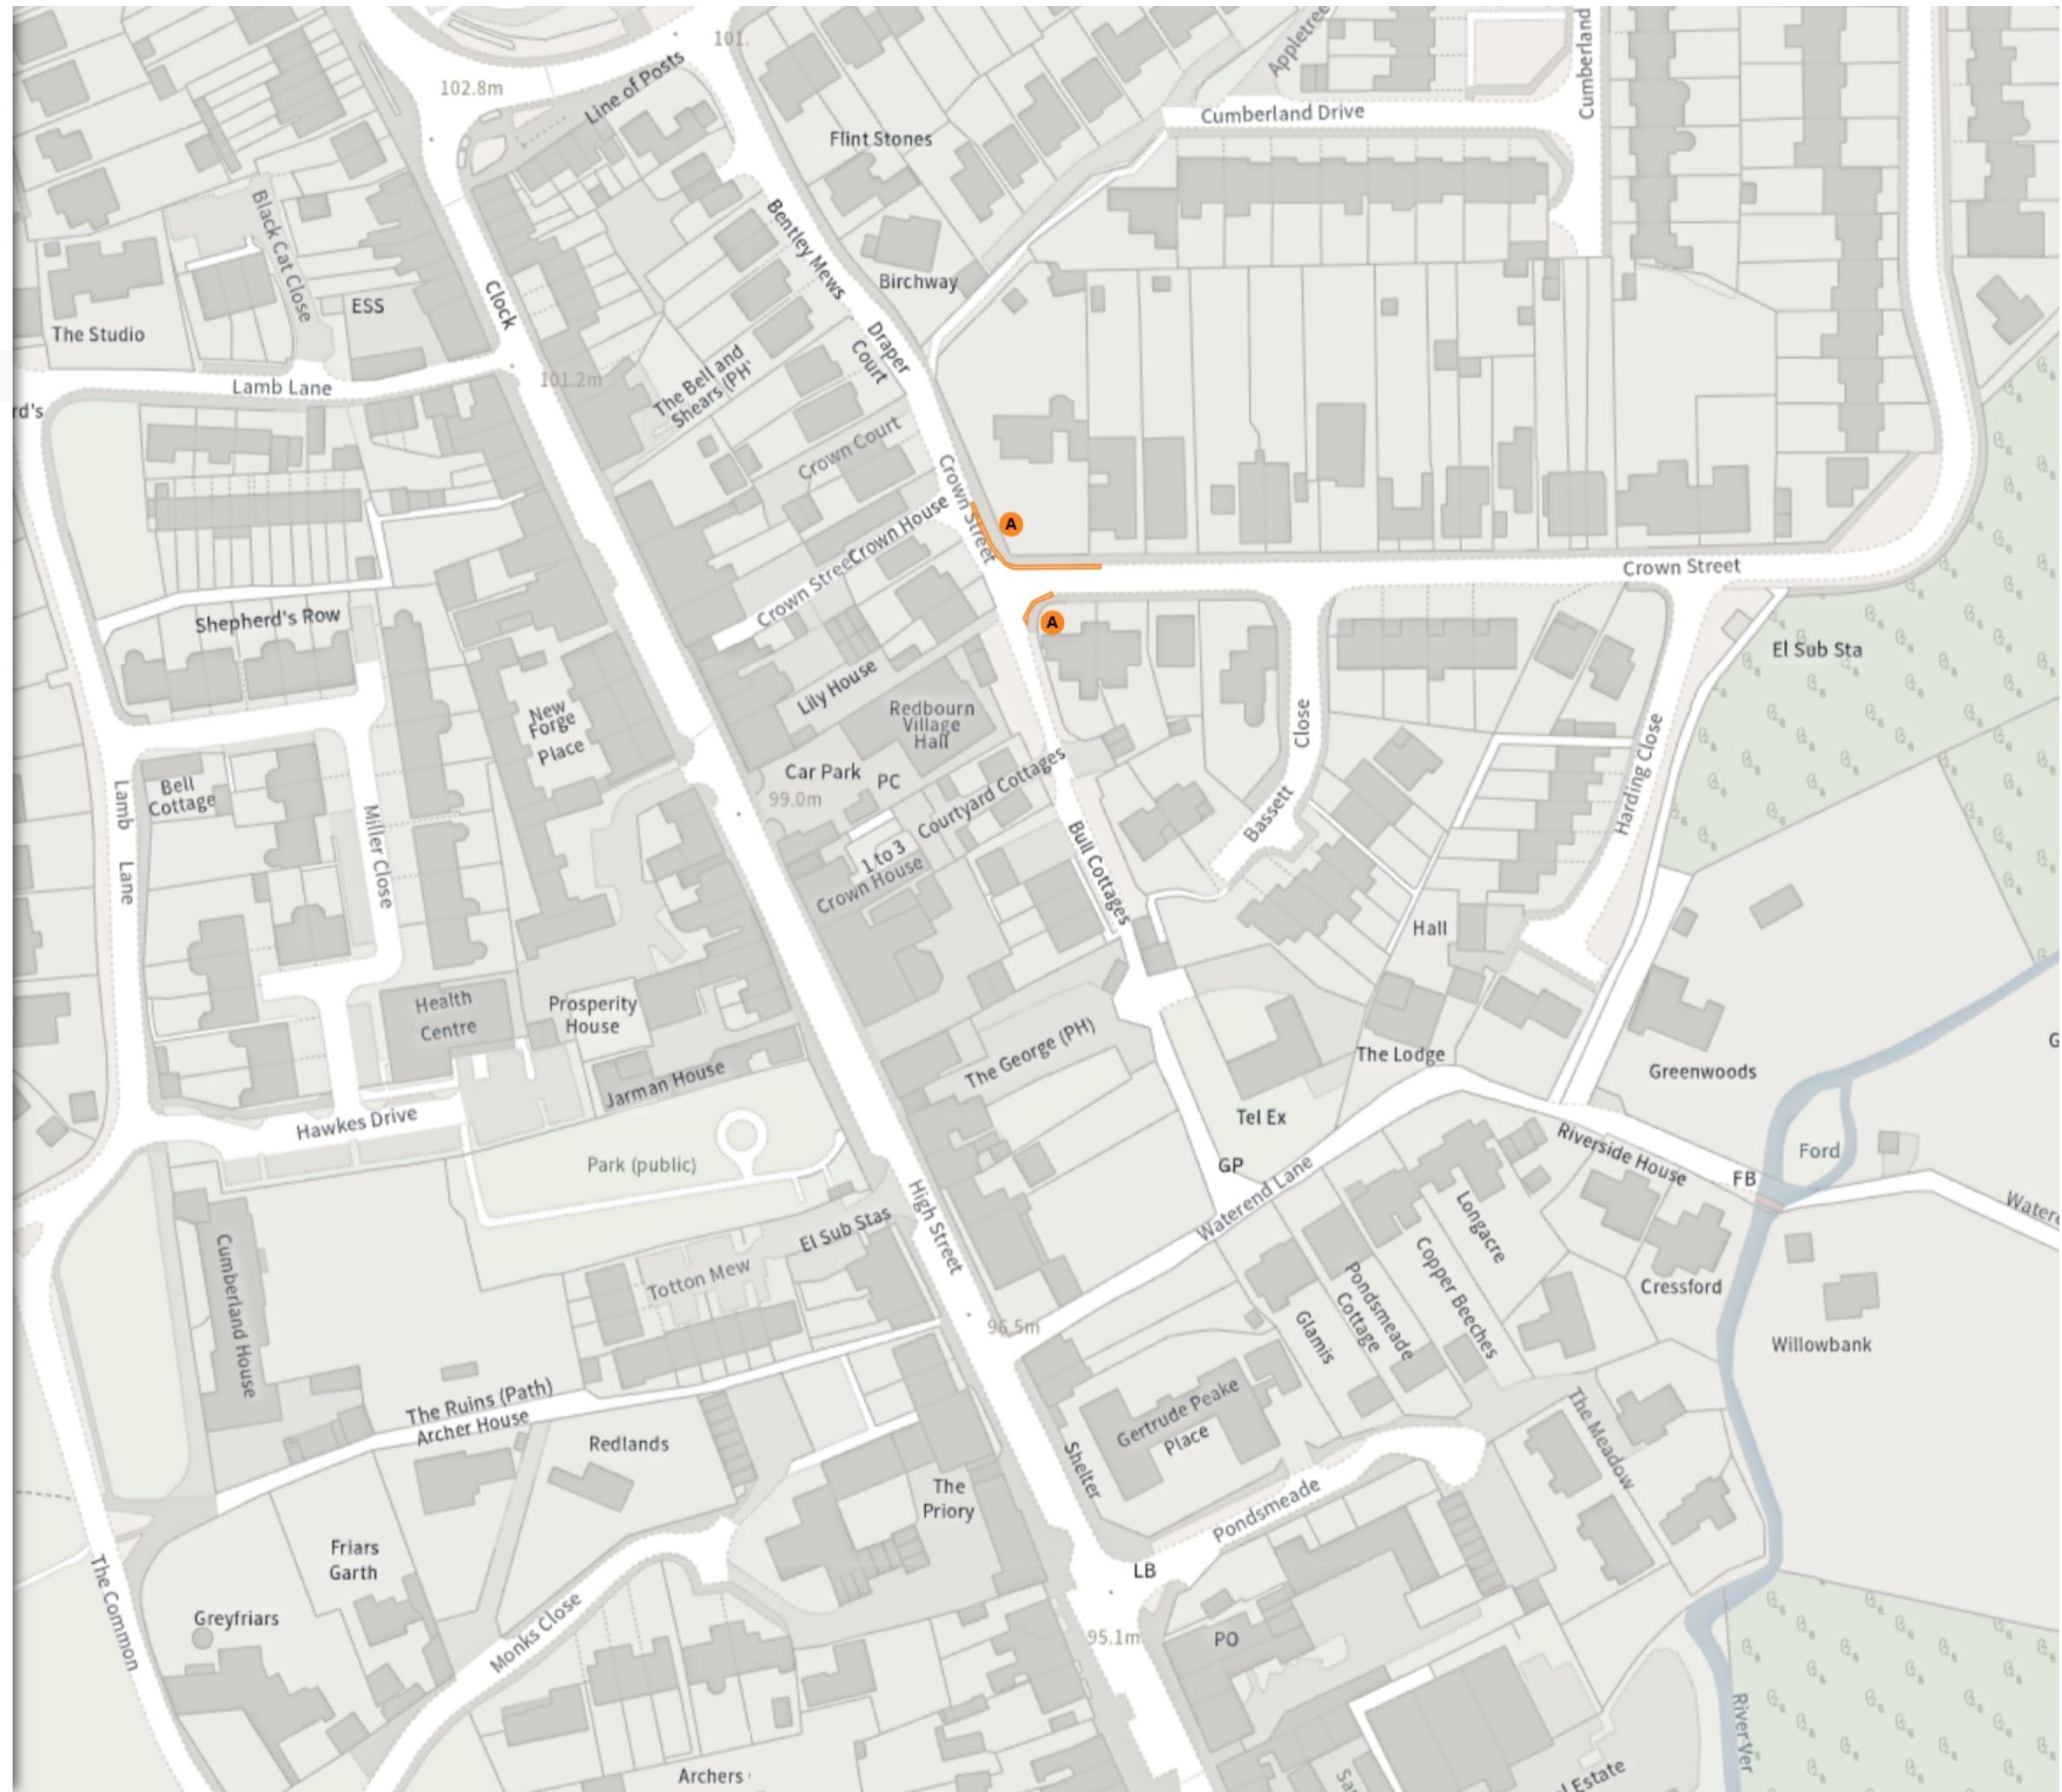
THE ST ALBANS CITY AND DISTRICT COUNCIL
(CONTROL OF PARKING) ORDER 2023 (AMENDMENT
No.6) STOPPING AND WAITING RESTRICTIONS ORDER
2025

Map 4 of 22 Made 05/06/25

ADDED

 No waiting at any time

 At all times



Scale: 1:1250 0 20 40 60m


NW 510579.461, 212532.758 SE 511018.862, 212165.928

© Crown copyright and database rights 2025 Ordnance Survey.
You are not permitted to copy, sub-license, distribute or sell any of this
data to third parties in any form. Licence number 100018953


THE ST ALBANS CITY AND DISTRICT COUNCIL
(CONTROL OF PARKING) ORDER 2023 (AMENDMENT
No.6) STOPPING AND WAITING RESTRICTIONS ORDER
2025

 Map 5 of 22  Made 05/06/25

ADDED

 No waiting at any time

 At all times

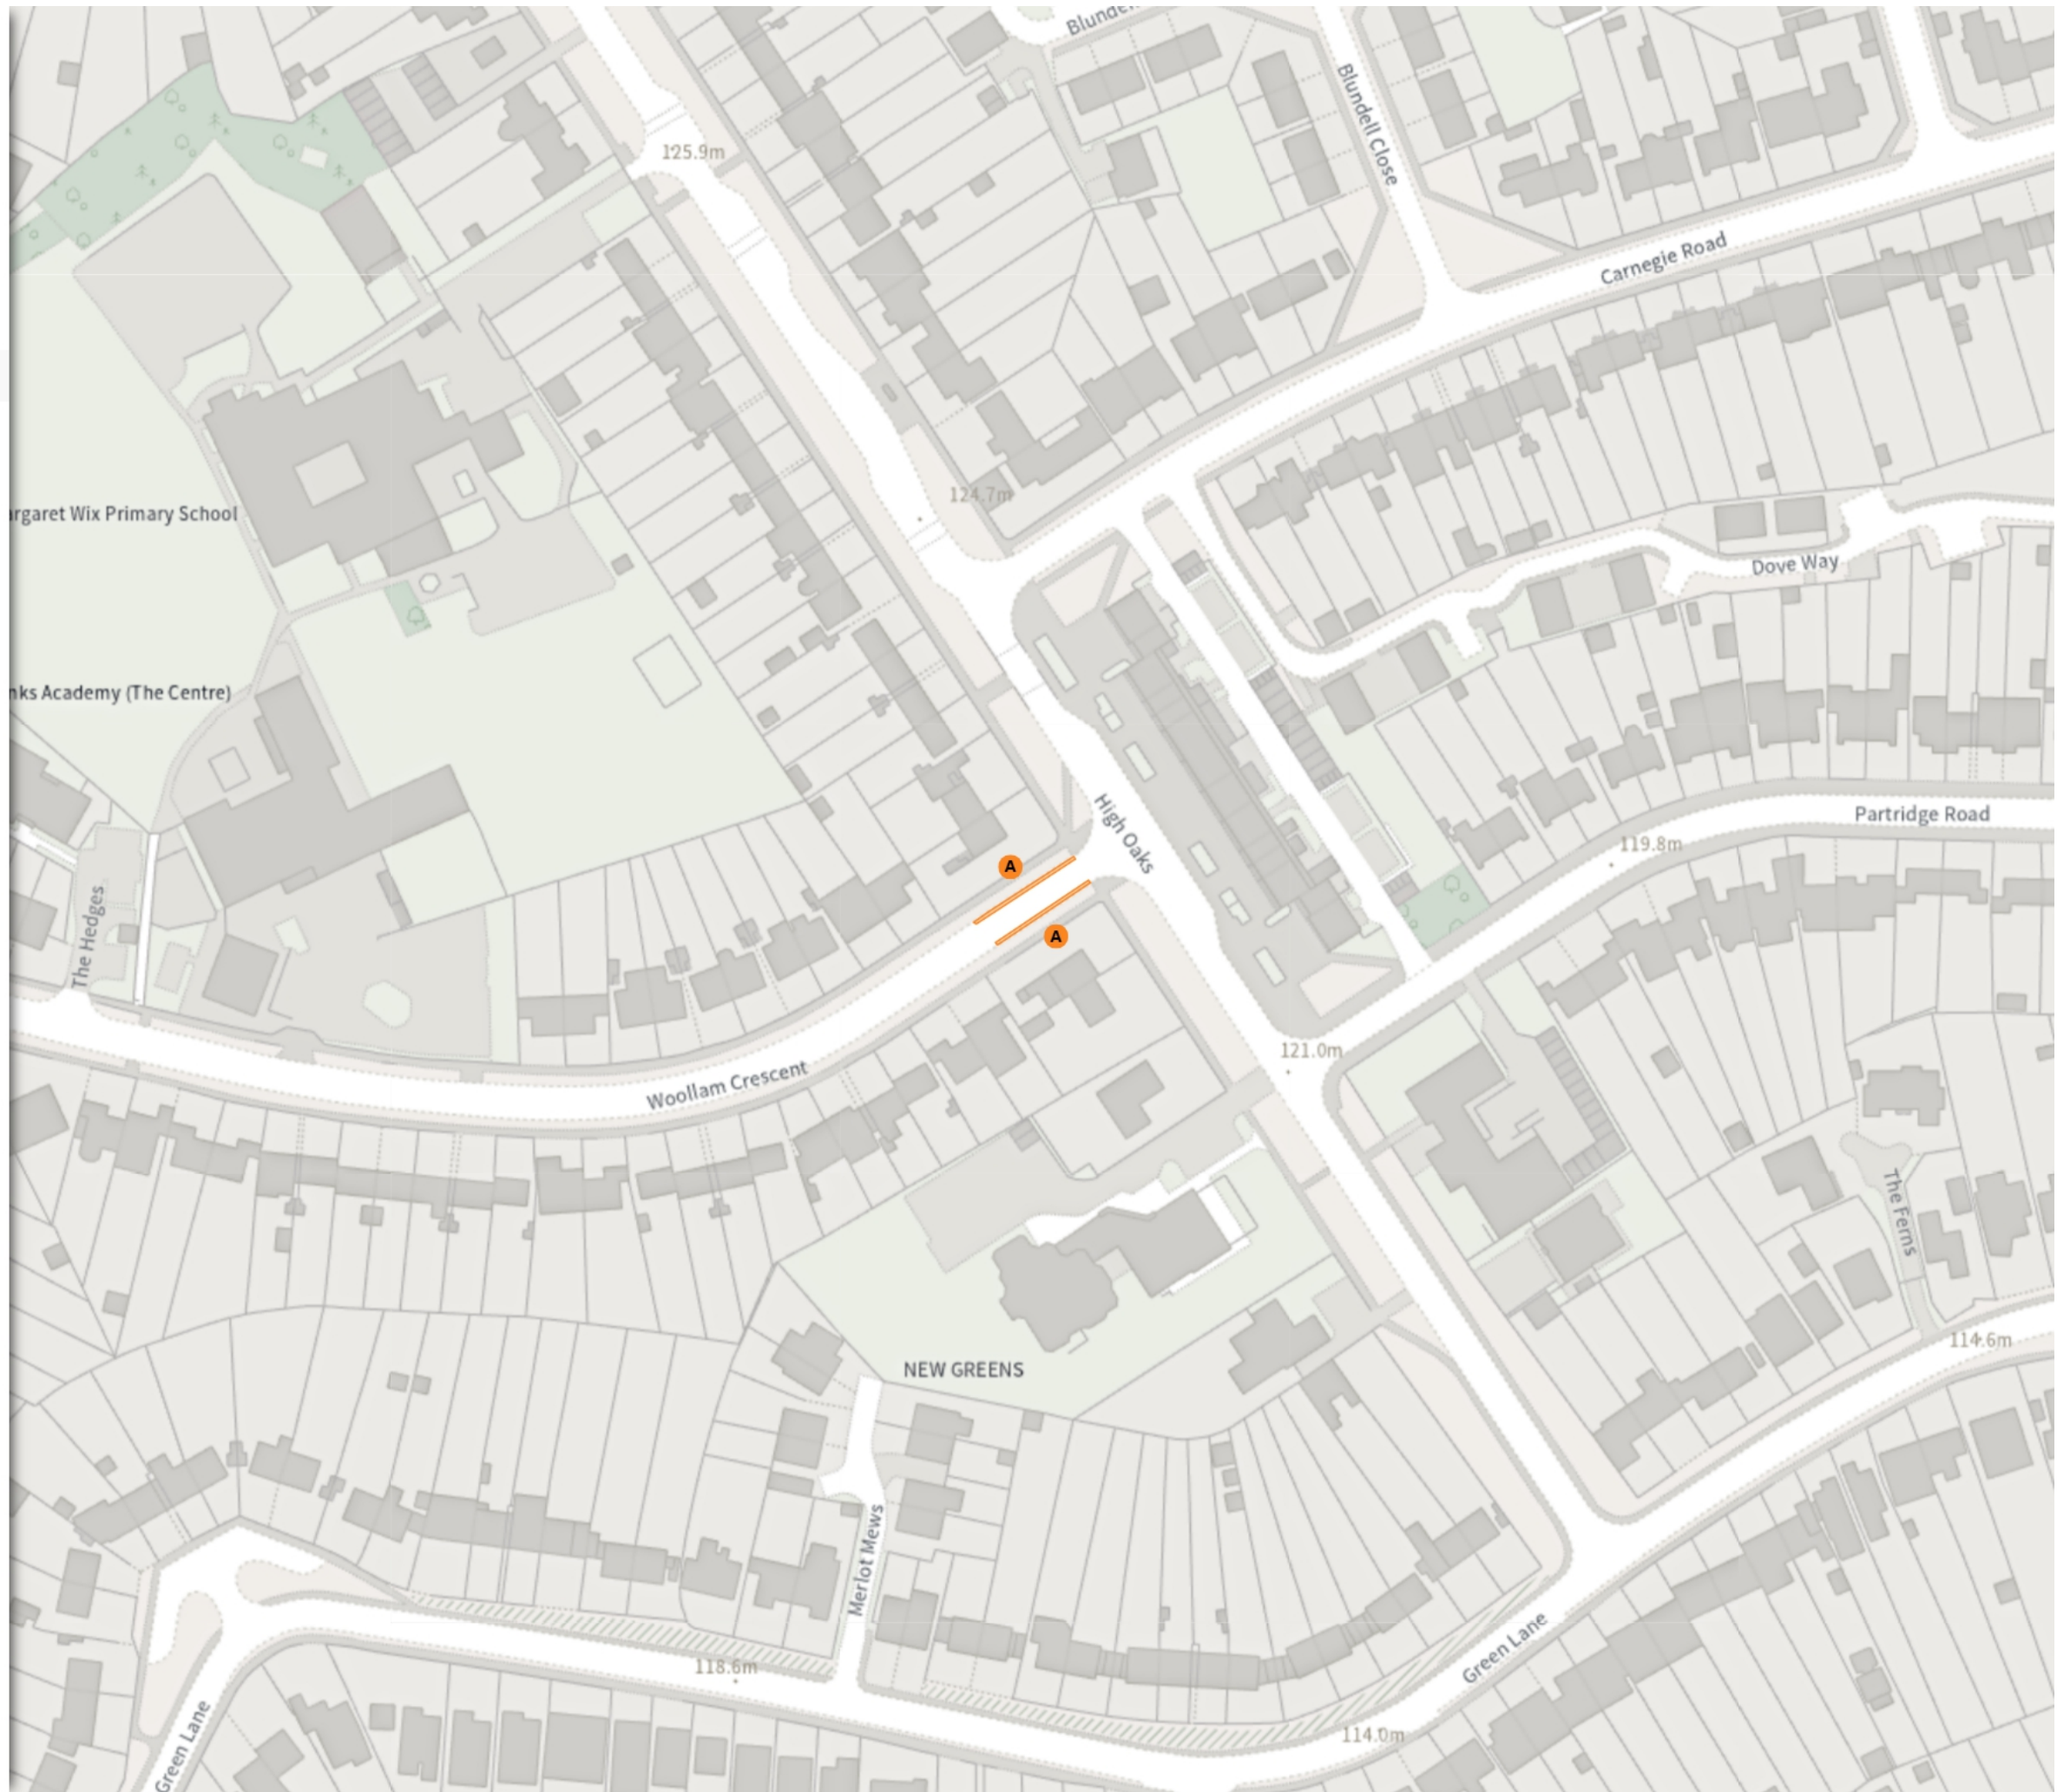

 Scale: 1:1250 0 20 40 60m


NW 514419.955, 209417.54 SE 514859.911, 209050.799


© Crown copyright and database rights 2025 Ordnance Survey.
You are not permitted to copy, sub-license, distribute or sell any of this
data to third parties in any form. Licence number 100018953

THE ST ALBANS CITY AND DISTRICT COUNCIL
(CONTROL OF PARKING) ORDER 2023 (AMENDMENT
No.6) STOPPING AND WAITING RESTRICTIONS ORDER
2025


 Map 6 of 22  Made 05/06/25

ADDED


 No waiting

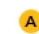
 Mon-Sat 08:00-18:30

 No waiting at any time

 At all times

REMOVED


 No waiting

 Mon-Sat 08:00-18:30

 Scale: 1:1250 

NW 515015.065, 207680.606 SE 515455.213, 207313.785

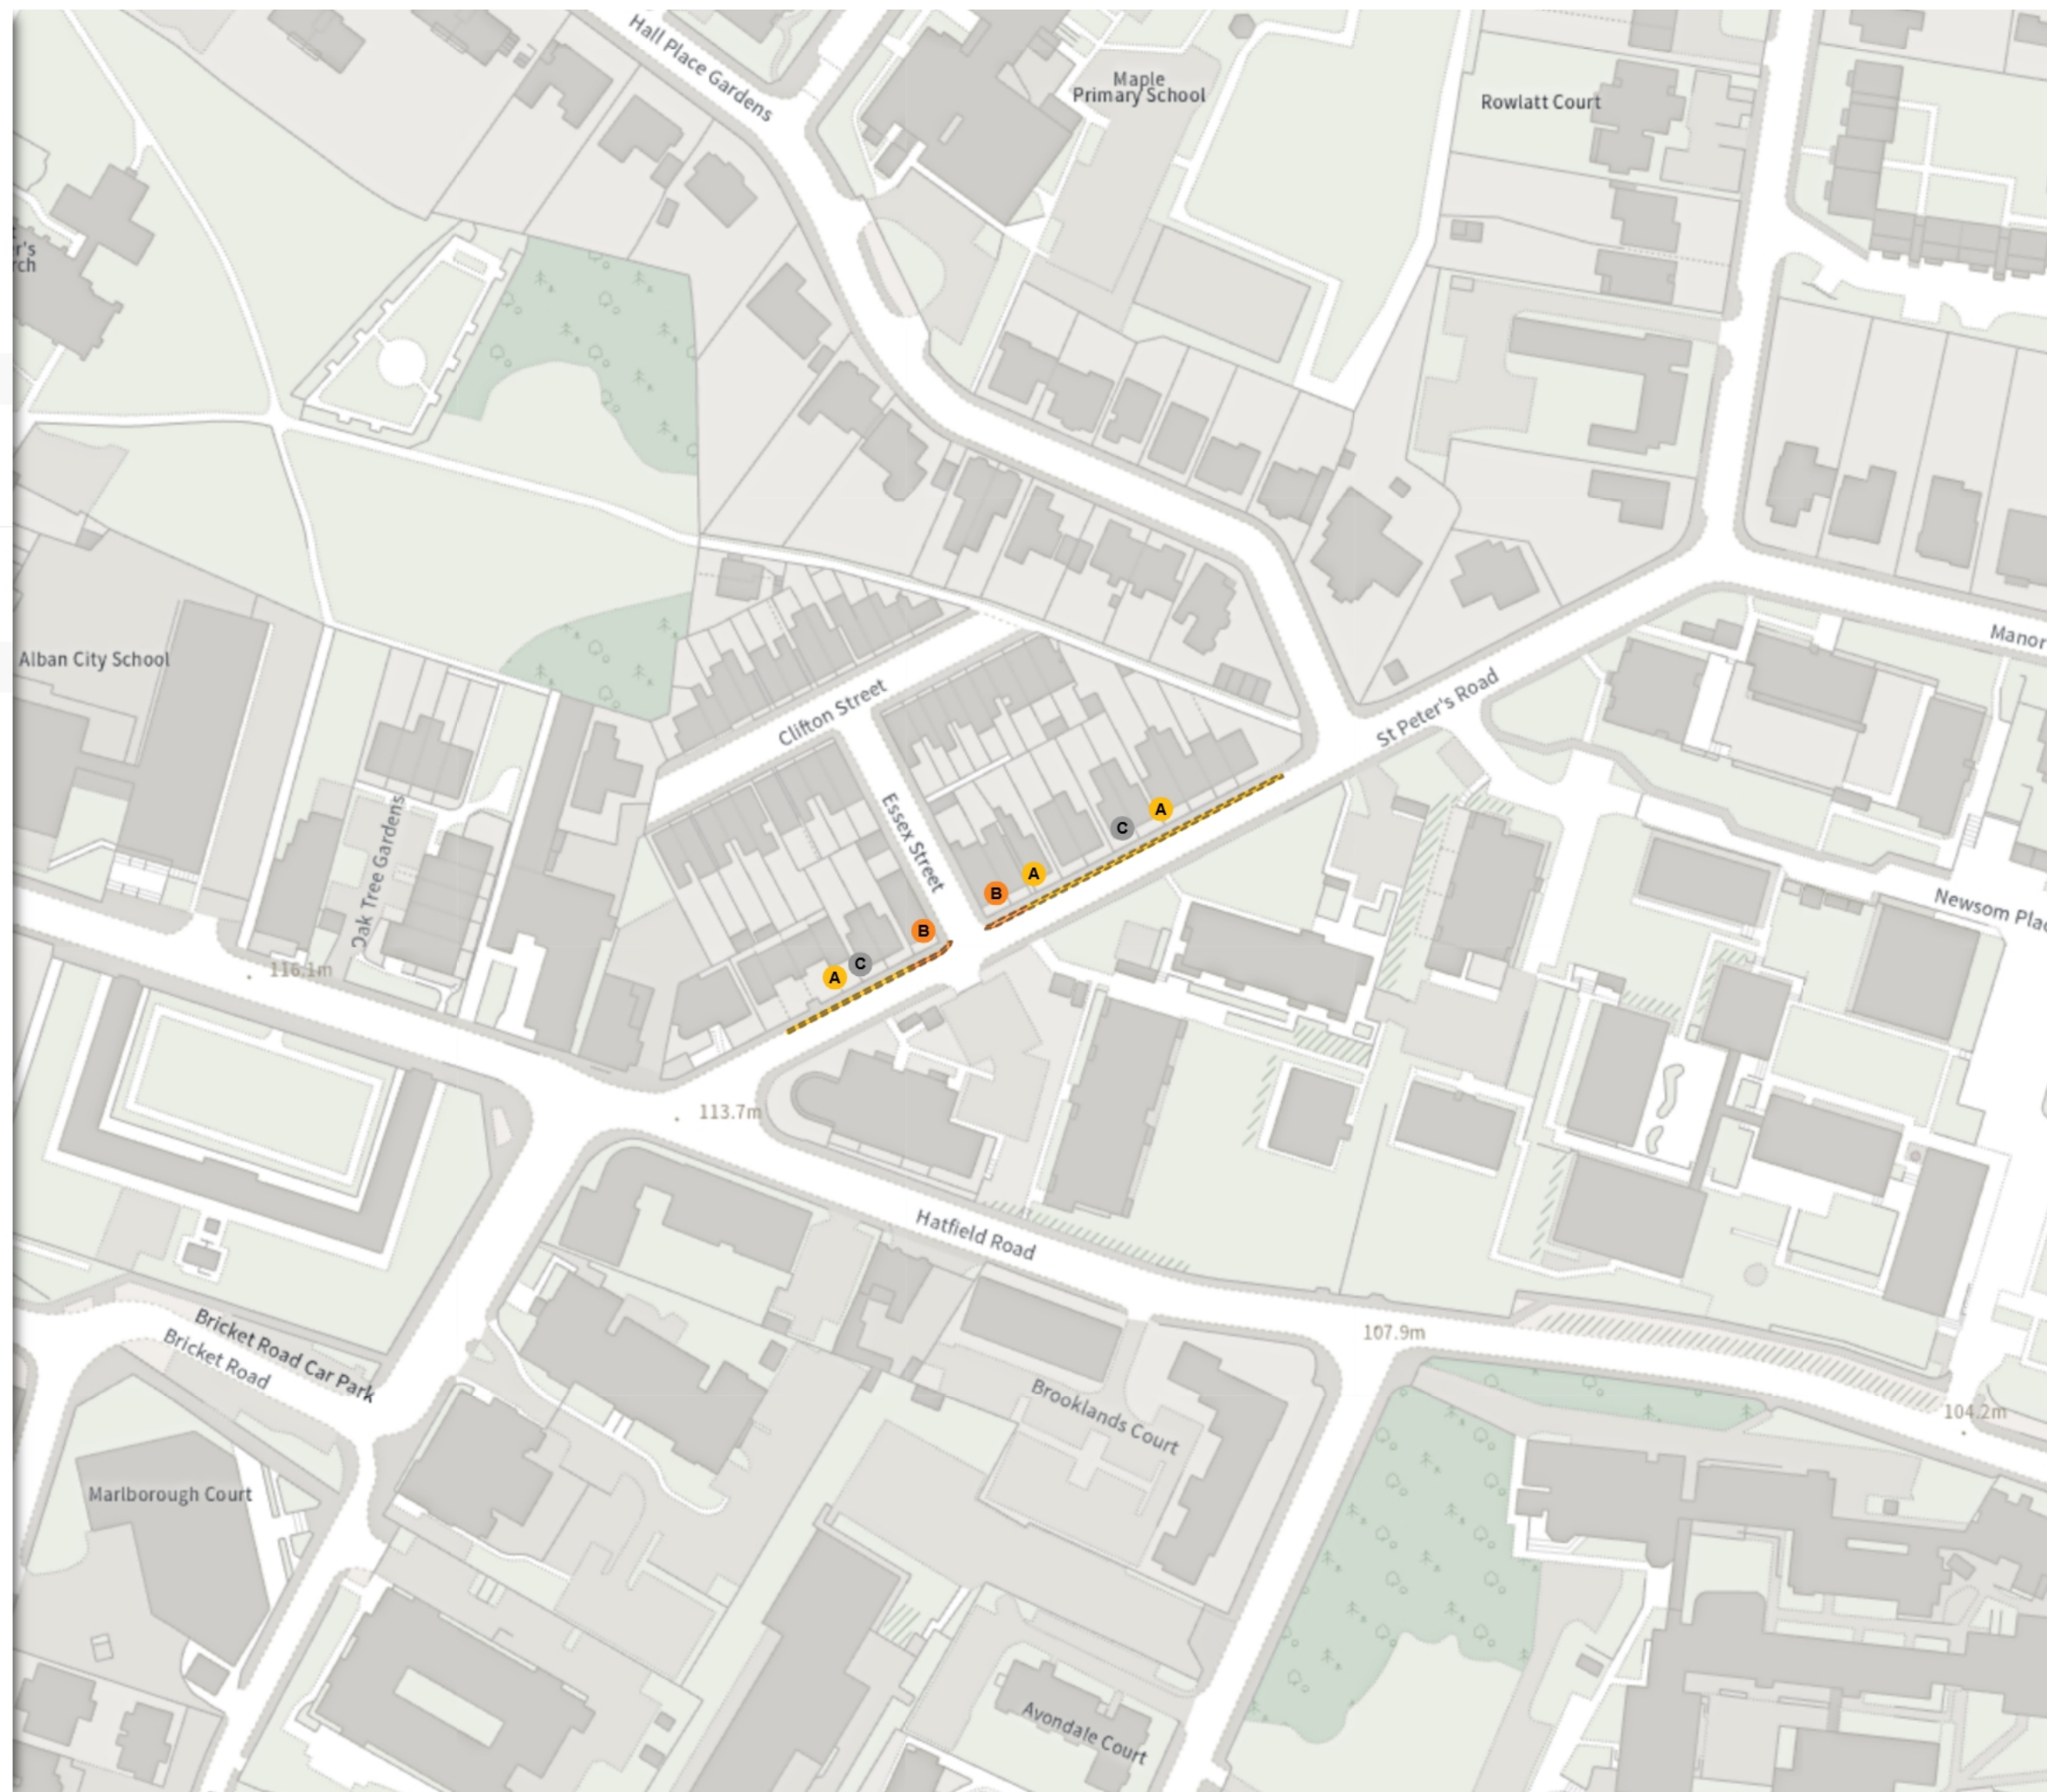


© Crown copyright and database rights 2025 Ordnance Survey.
You are not permitted to copy, sub-license, distribute or sell any of this
data to third parties in any form. Licence number 100018953




THE ST ALBANS CITY AND DISTRICT COUNCIL
(CONTROL OF PARKING) ORDER 2023 (AMENDMENT
No.6) STOPPING AND WAITING RESTRICTIONS ORDER
2025

Map 7 of 22 Made 05/06/25

 MODIFIED

-  Shared
-  No waiting at any time
At all times
-  No loading at any time
At all times

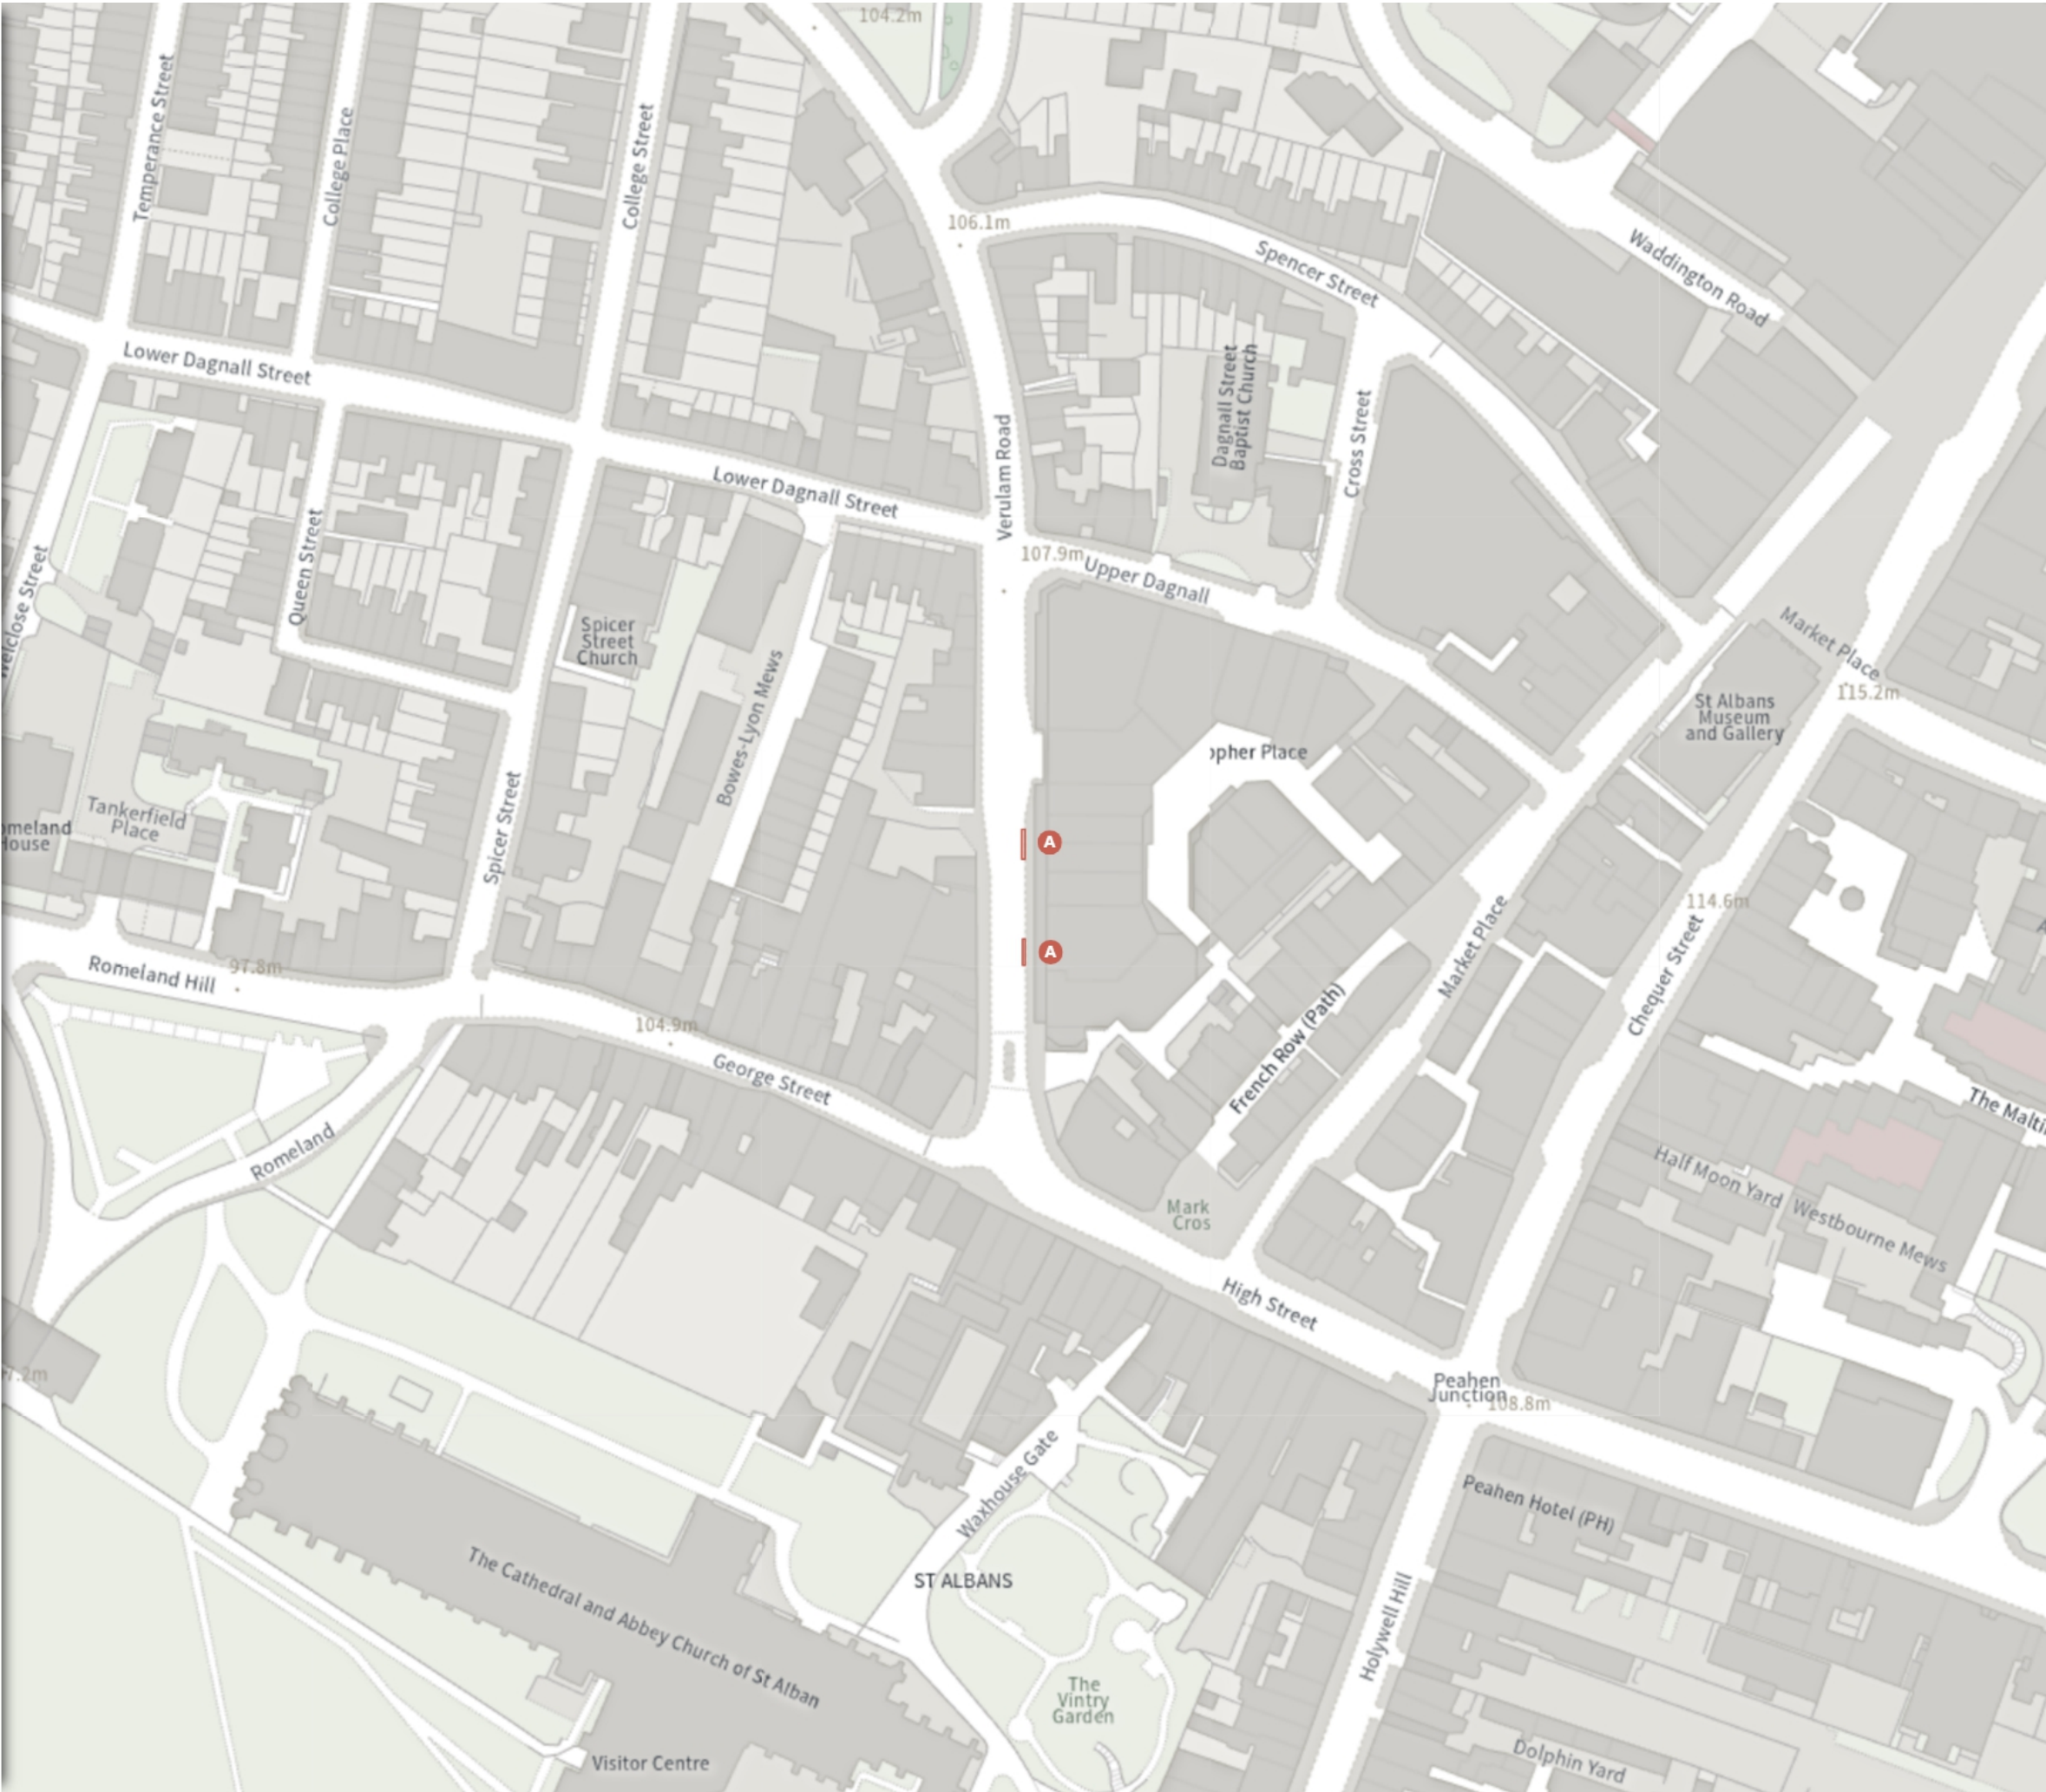

THE ST ALBANS CITY AND DISTRICT COUNCIL
(CONTROL OF PARKING) ORDER 2023 (AMENDMENT
No.6) STOPPING AND WAITING RESTRICTIONS ORDER
2025

Map 8 of 22 Made 05/06/25

ADDED

No waiting at any time

At all times

MODIFIED

Prohibition of stopping on entrance
markings


At all times

Non-TRO Item

Scale: 1:1250 0 20 40 60m

NW 516612.352, 207242.505 SE 517052.659, 206875.786

© Crown copyright and database rights 2025 Ordnance Survey.
You are not permitted to copy, sub-license, distribute or sell any of this
data to third parties in any form. Licence number 100018953

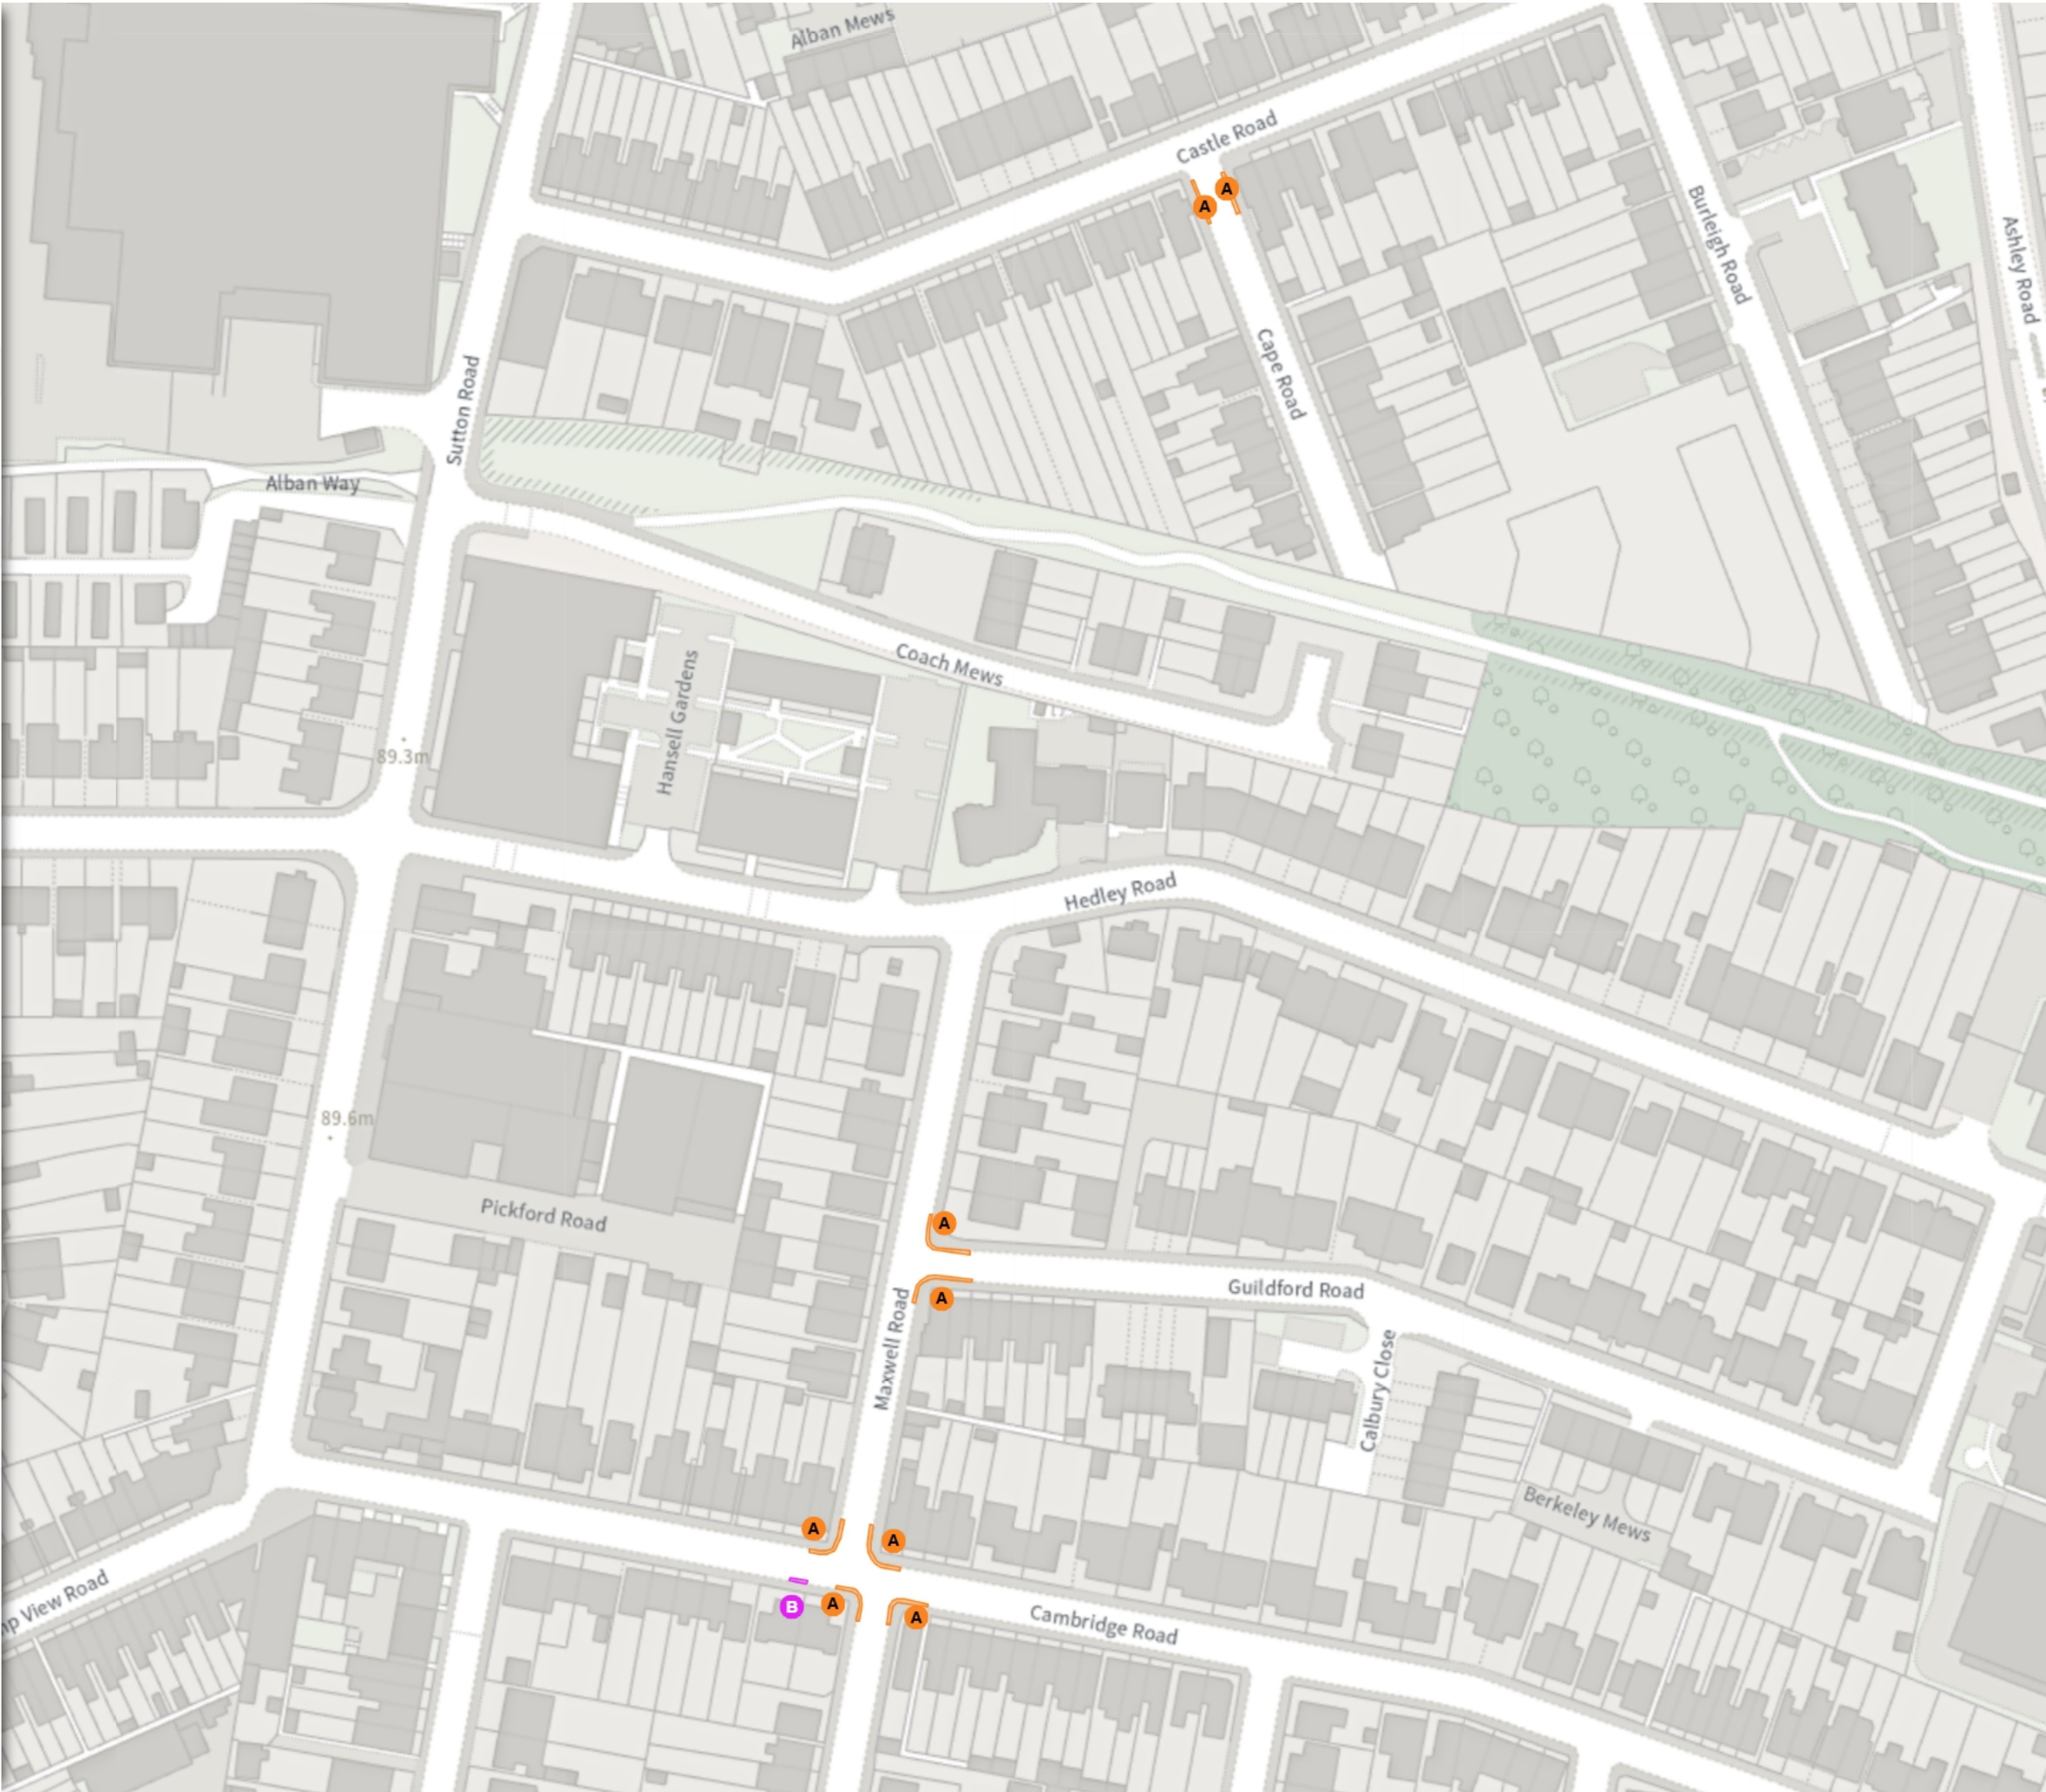

THE ST ALBANS CITY AND DISTRICT COUNCIL
(CONTROL OF PARKING) ORDER 2023 (AMENDMENT
No.6) STOPPING AND WAITING RESTRICTIONS ORDER
2025

Map 9 of 22 Made 05/06/25

ADDED

No waiting at any time

At all times

MODIFIED

Shared

Paid-for parking place

Mon-Sat 08:30-20:00 2h 2h


Resident permit holders parking place (Zone S)

Mon-Sat 08:30-20:00

Scale: 1:1250 0 20 40 60m

NW 514947.22, 207041.477 SE 515387.417, 206674.601

© Crown copyright and database rights 2025 Ordnance Survey.
You are not permitted to copy, sub-license, distribute or sell any of this
data to third parties in any form. Licence number 100018953

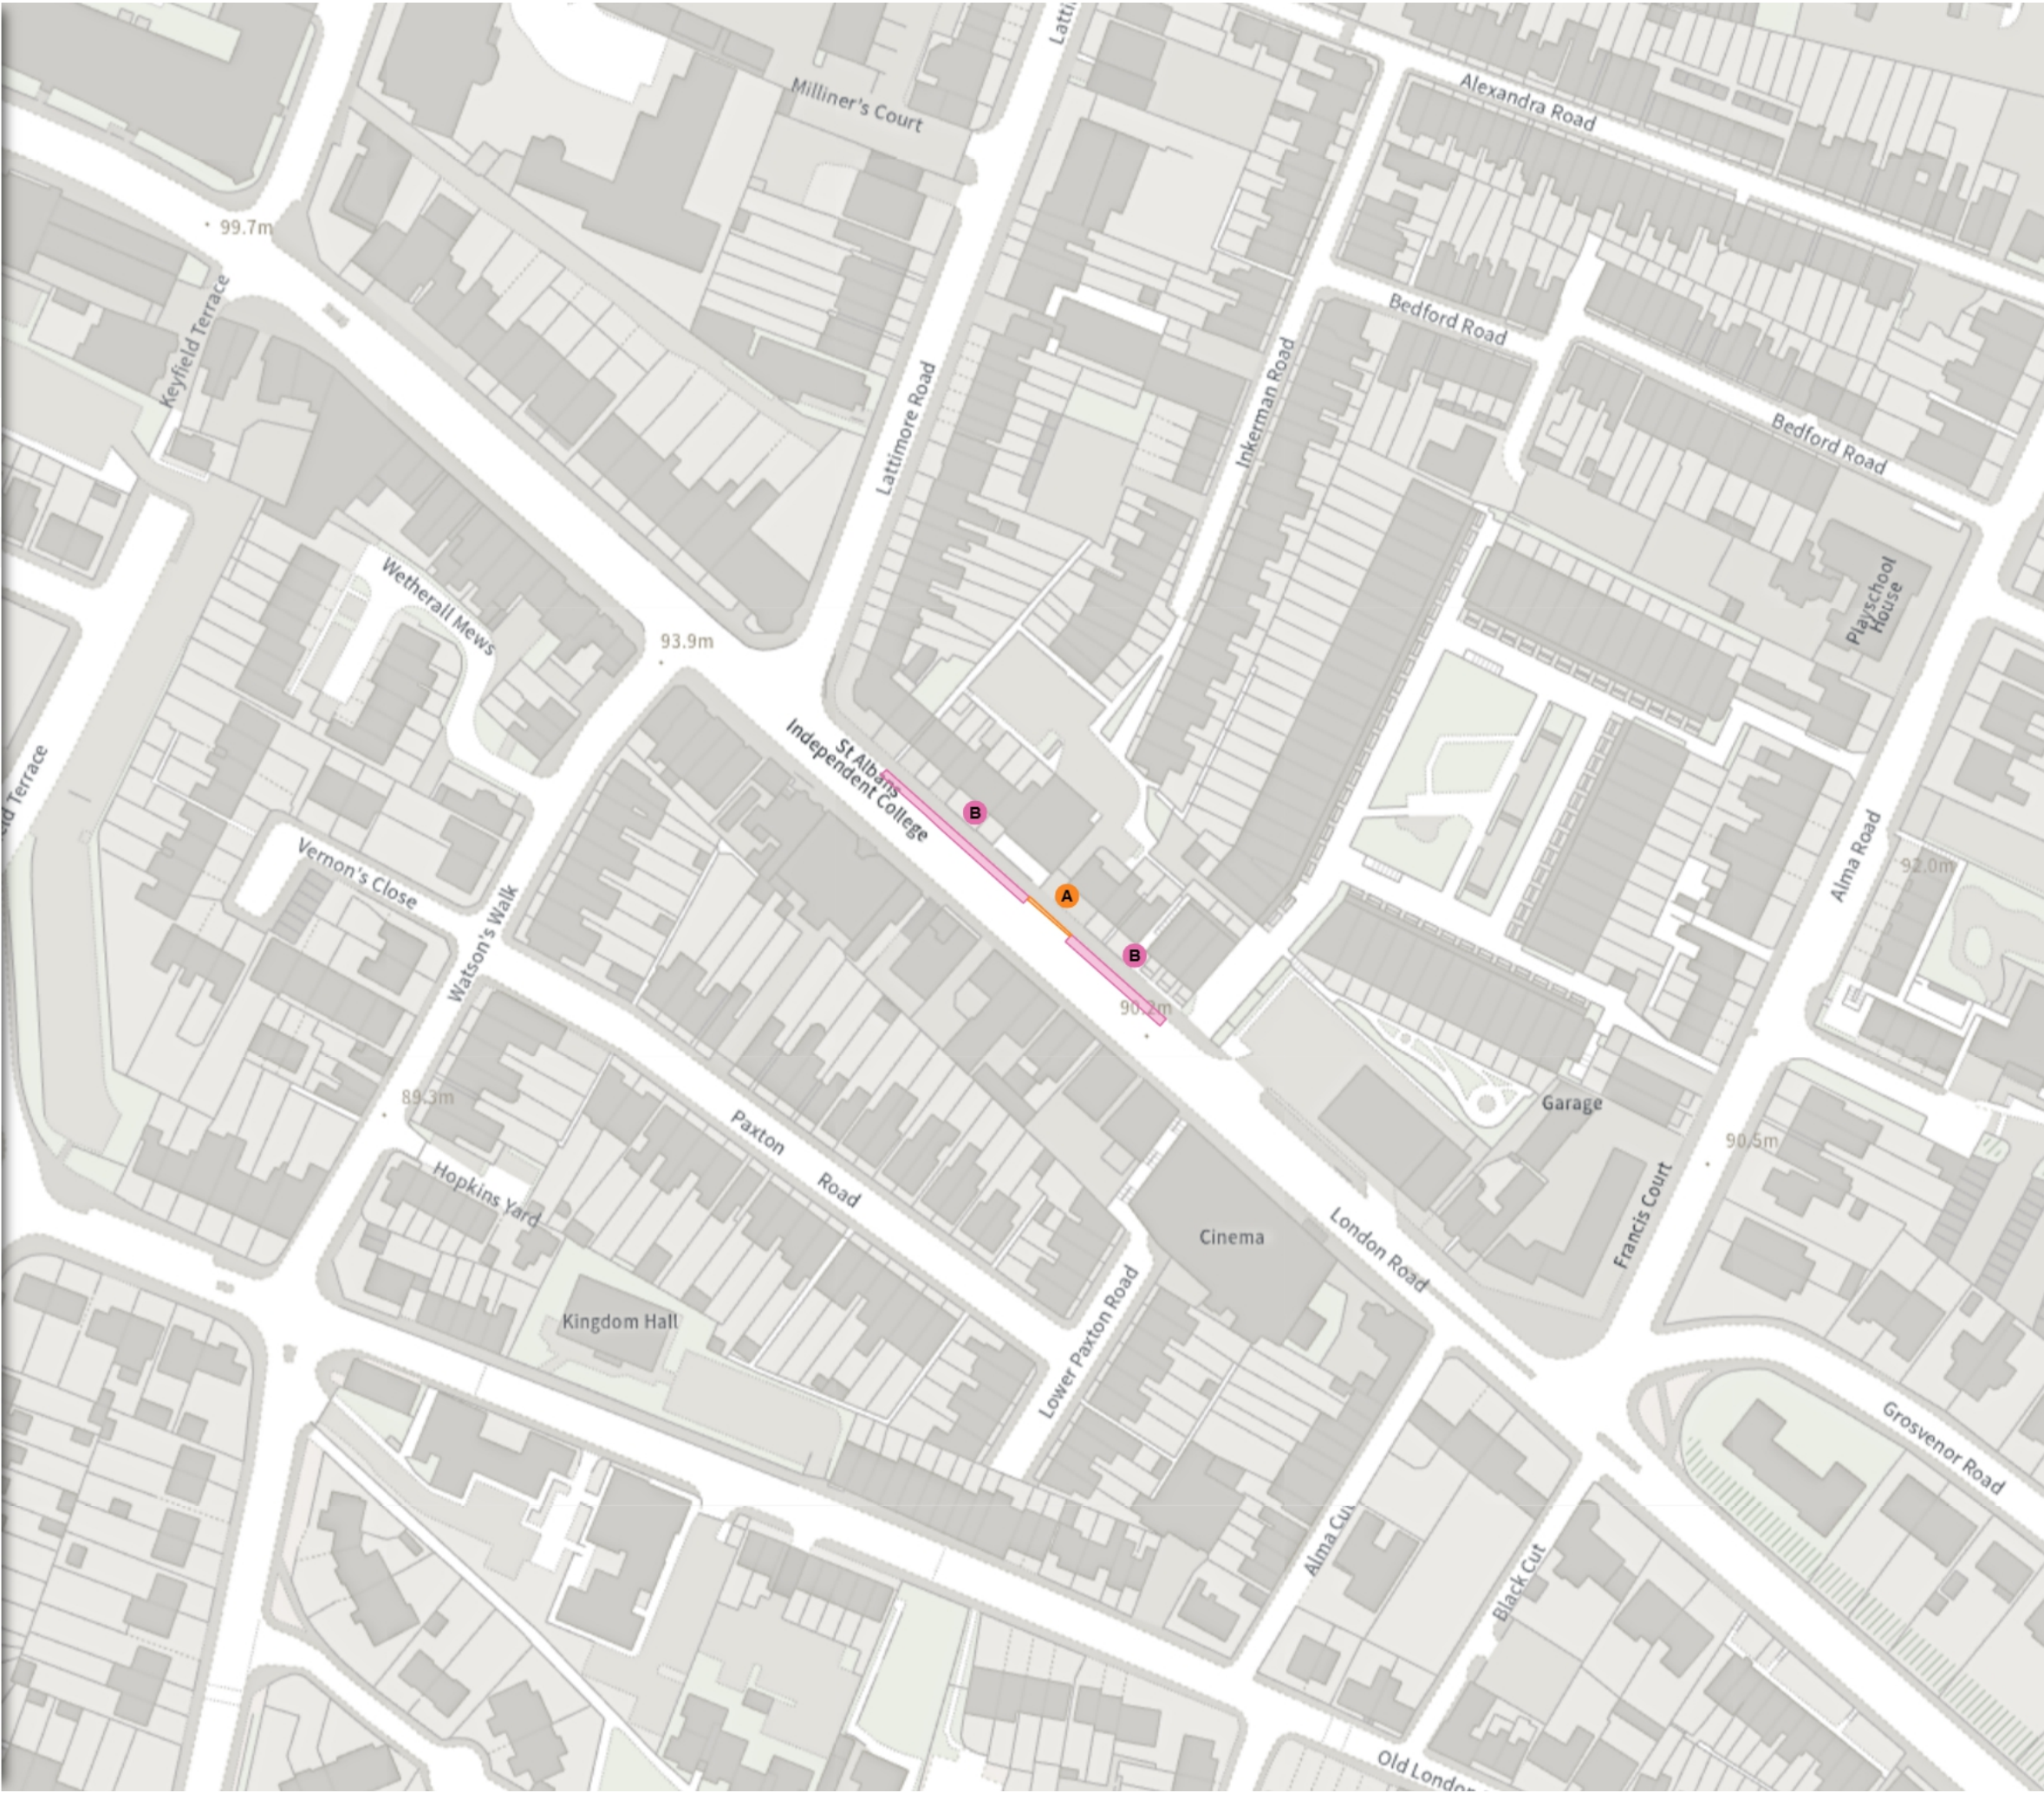

THE ST ALBANS CITY AND DISTRICT COUNCIL
(CONTROL OF PARKING) ORDER 2023 (AMENDMENT
No.6) STOPPING AND WAITING RESTRICTIONS ORDER
2025


 Map 10 of 22  Made 05/06/25


ADDED

 No waiting at any time

 At all times

MODIFIED


 No waiting at any time

 At all times

 Scale: 1:1250 

NW 515540.66, 206689.198 SE 515980.932, 206322.346

© Crown copyright and database rights 2025 Ordnance Survey.
You are not permitted to copy, sub-license, distribute or sell any of this
data to third parties in any form. Licence number 100018953

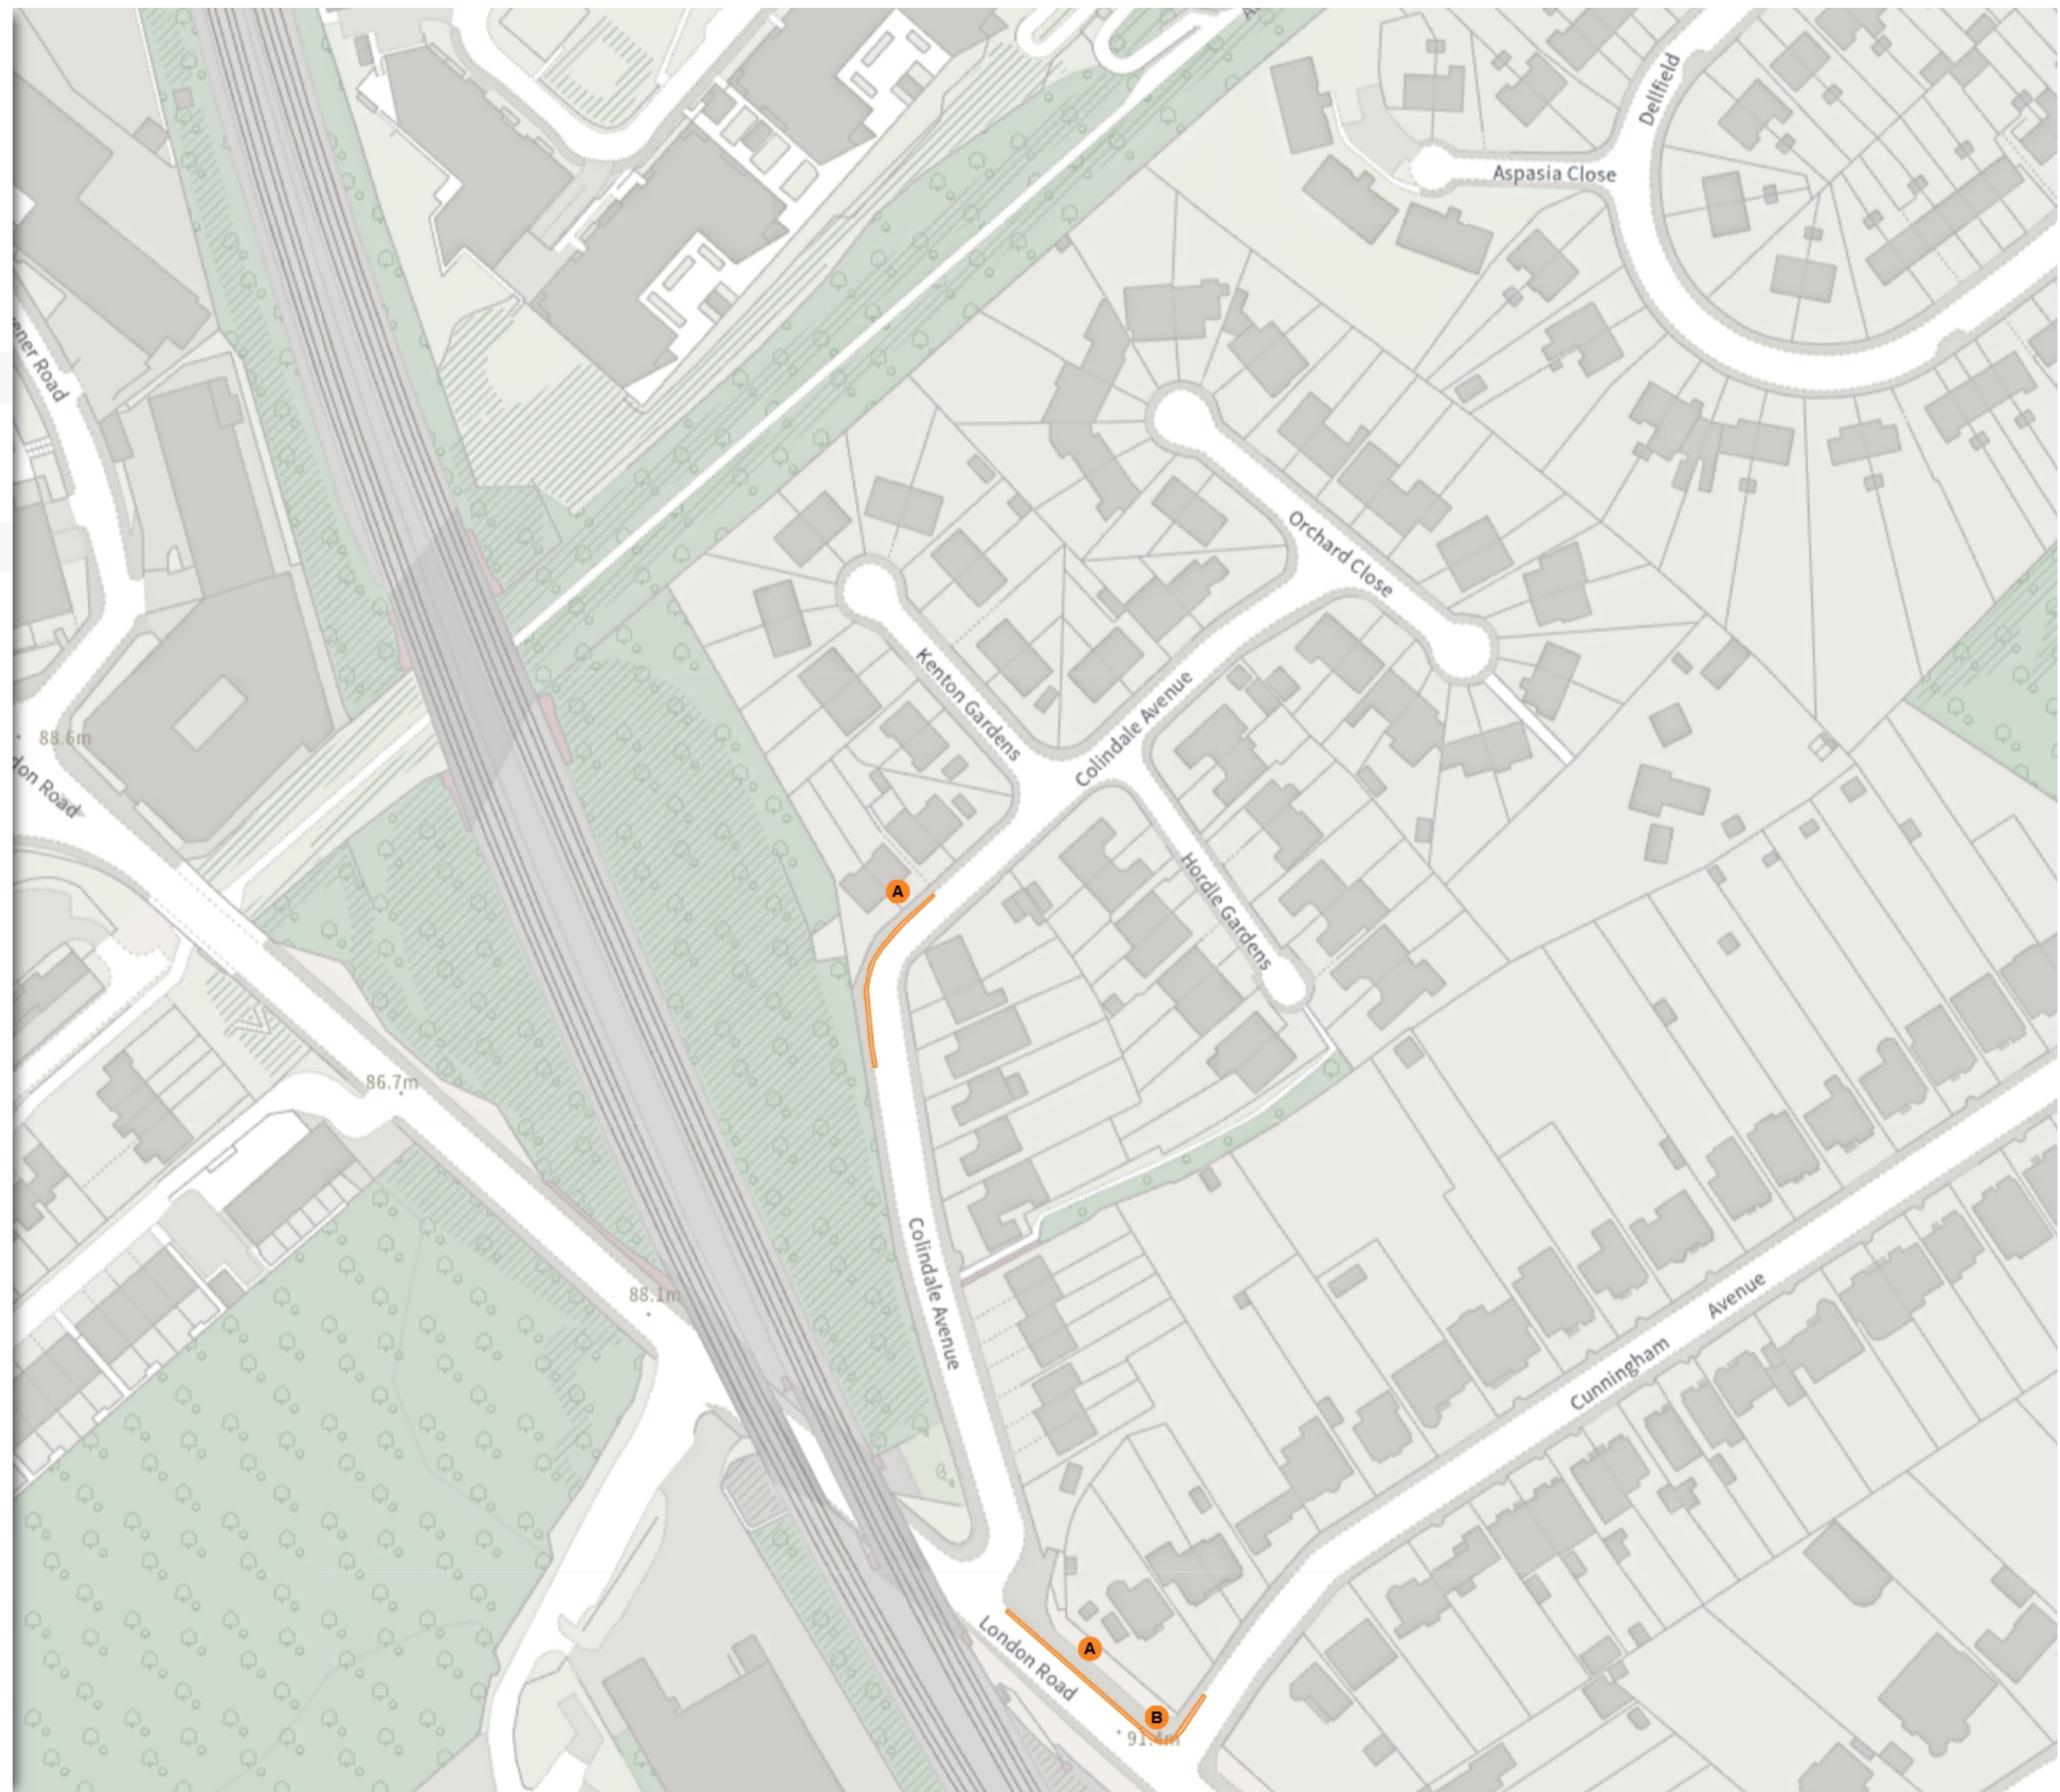


THE ST ALBANS CITY AND DISTRICT COUNCIL
(CONTROL OF PARKING) ORDER 2023 (AMENDMENT
No.6) STOPPING AND WAITING RESTRICTIONS ORDER
2025

 Map 11 of 22  Made 05/06/25


ADDED

 No waiting at any time

 At all times

MODIFIED

 No waiting at any time

 At all times

 Scale: 1:1250 

NW 515782.339, 206321.662 SE 516222.661, 205954.802

© Crown copyright and database rights 2025 Ordnance Survey.
You are not permitted to copy, sub-license, distribute or sell any of this
data to third parties in any form. Licence number 100018953




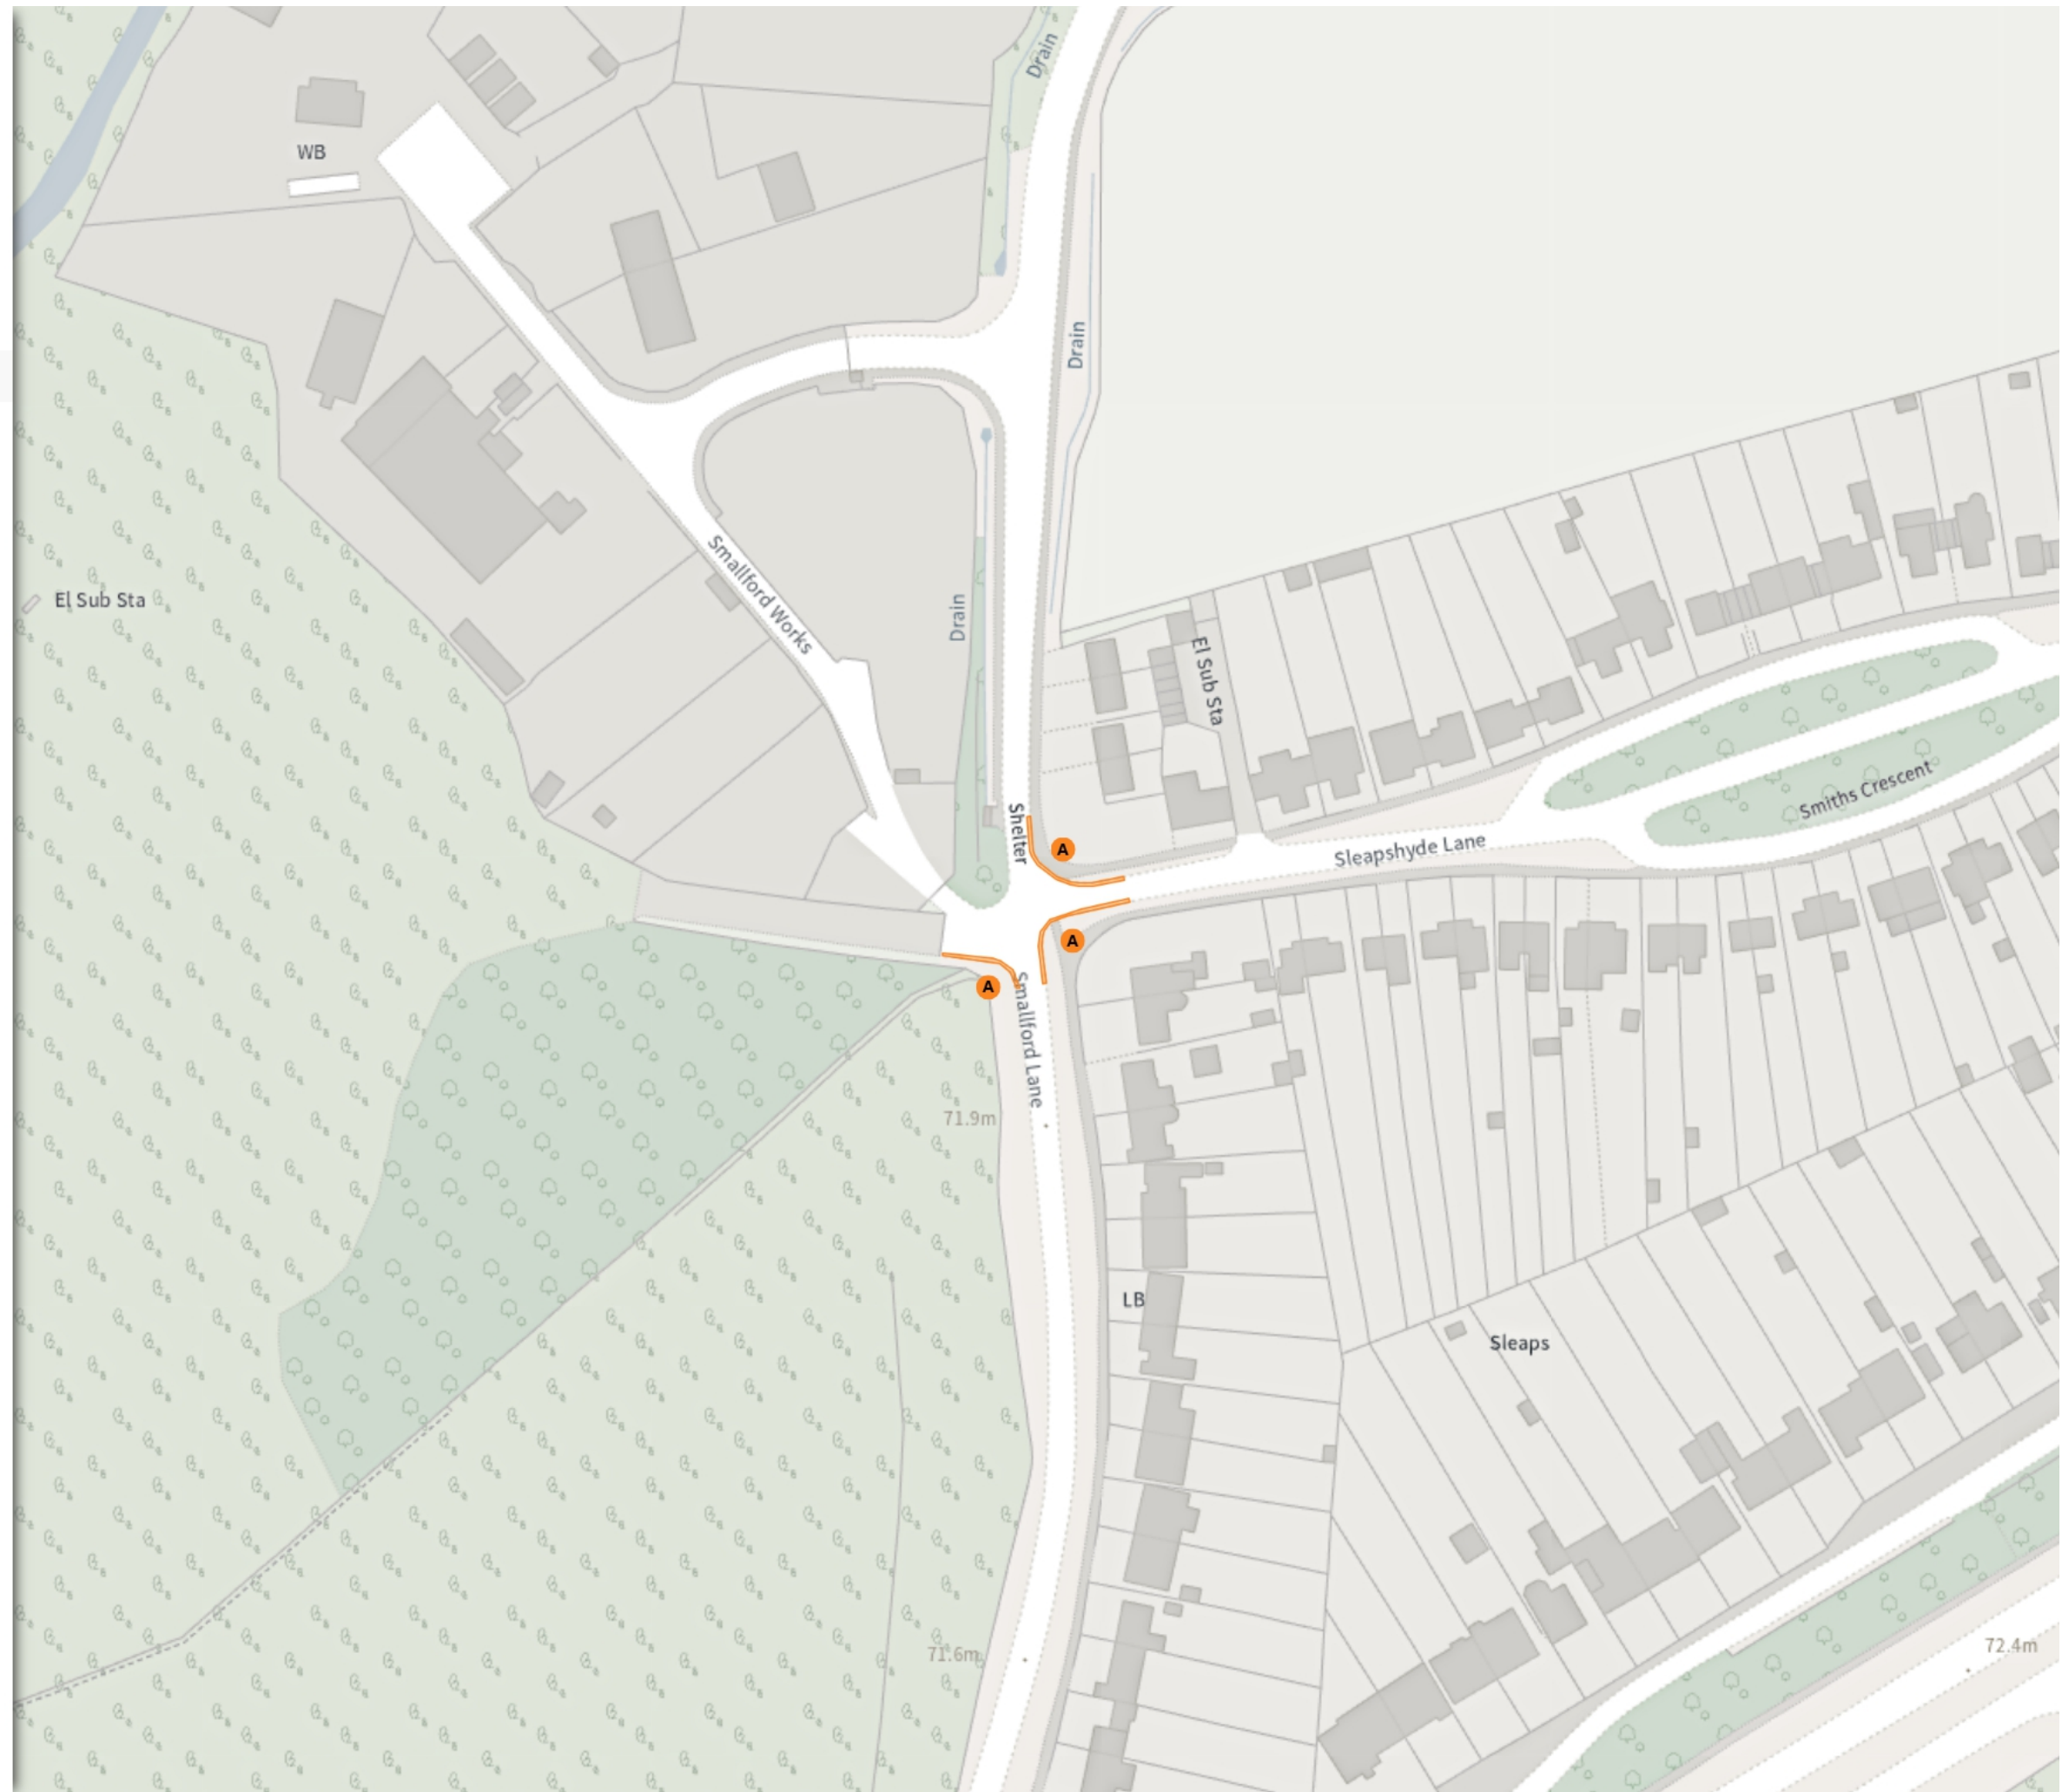
THE ST ALBANS CITY AND DISTRICT COUNCIL
(CONTROL OF PARKING) ORDER 2023 (AMENDMENT
No.6) STOPPING AND WAITING RESTRICTIONS ORDER
2025

Map 12 of 22 Made 05/06/25

ADDED

 No waiting at any time

 At all times



Scale: 1:1250 0 20 40 60m


NW 519639.111, 206918.223 SE 520079.675, 206551.735


© Crown copyright and database rights 2025 Ordnance Survey.
You are not permitted to copy, sub-license, distribute or sell any of this
data to third parties in any form. Licence number 100018953

THE ST ALBANS CITY AND DISTRICT COUNCIL
(CONTROL OF PARKING) ORDER 2023 (AMENDMENT
No.6) STOPPING AND WAITING RESTRICTIONS ORDER
2025

Map 13 of 22 Made 05/06/25

ADDED


 No waiting at any time

 At all times

 Scale: 1:1250 0 20 40 60m

NW 514665.315, 205859.082 SE 515105.591, 205492.093

© Crown copyright and database rights 2025 Ordnance Survey.
You are not permitted to copy, sub-license, distribute or sell any of this
data to third parties in any form. Licence number 100018953

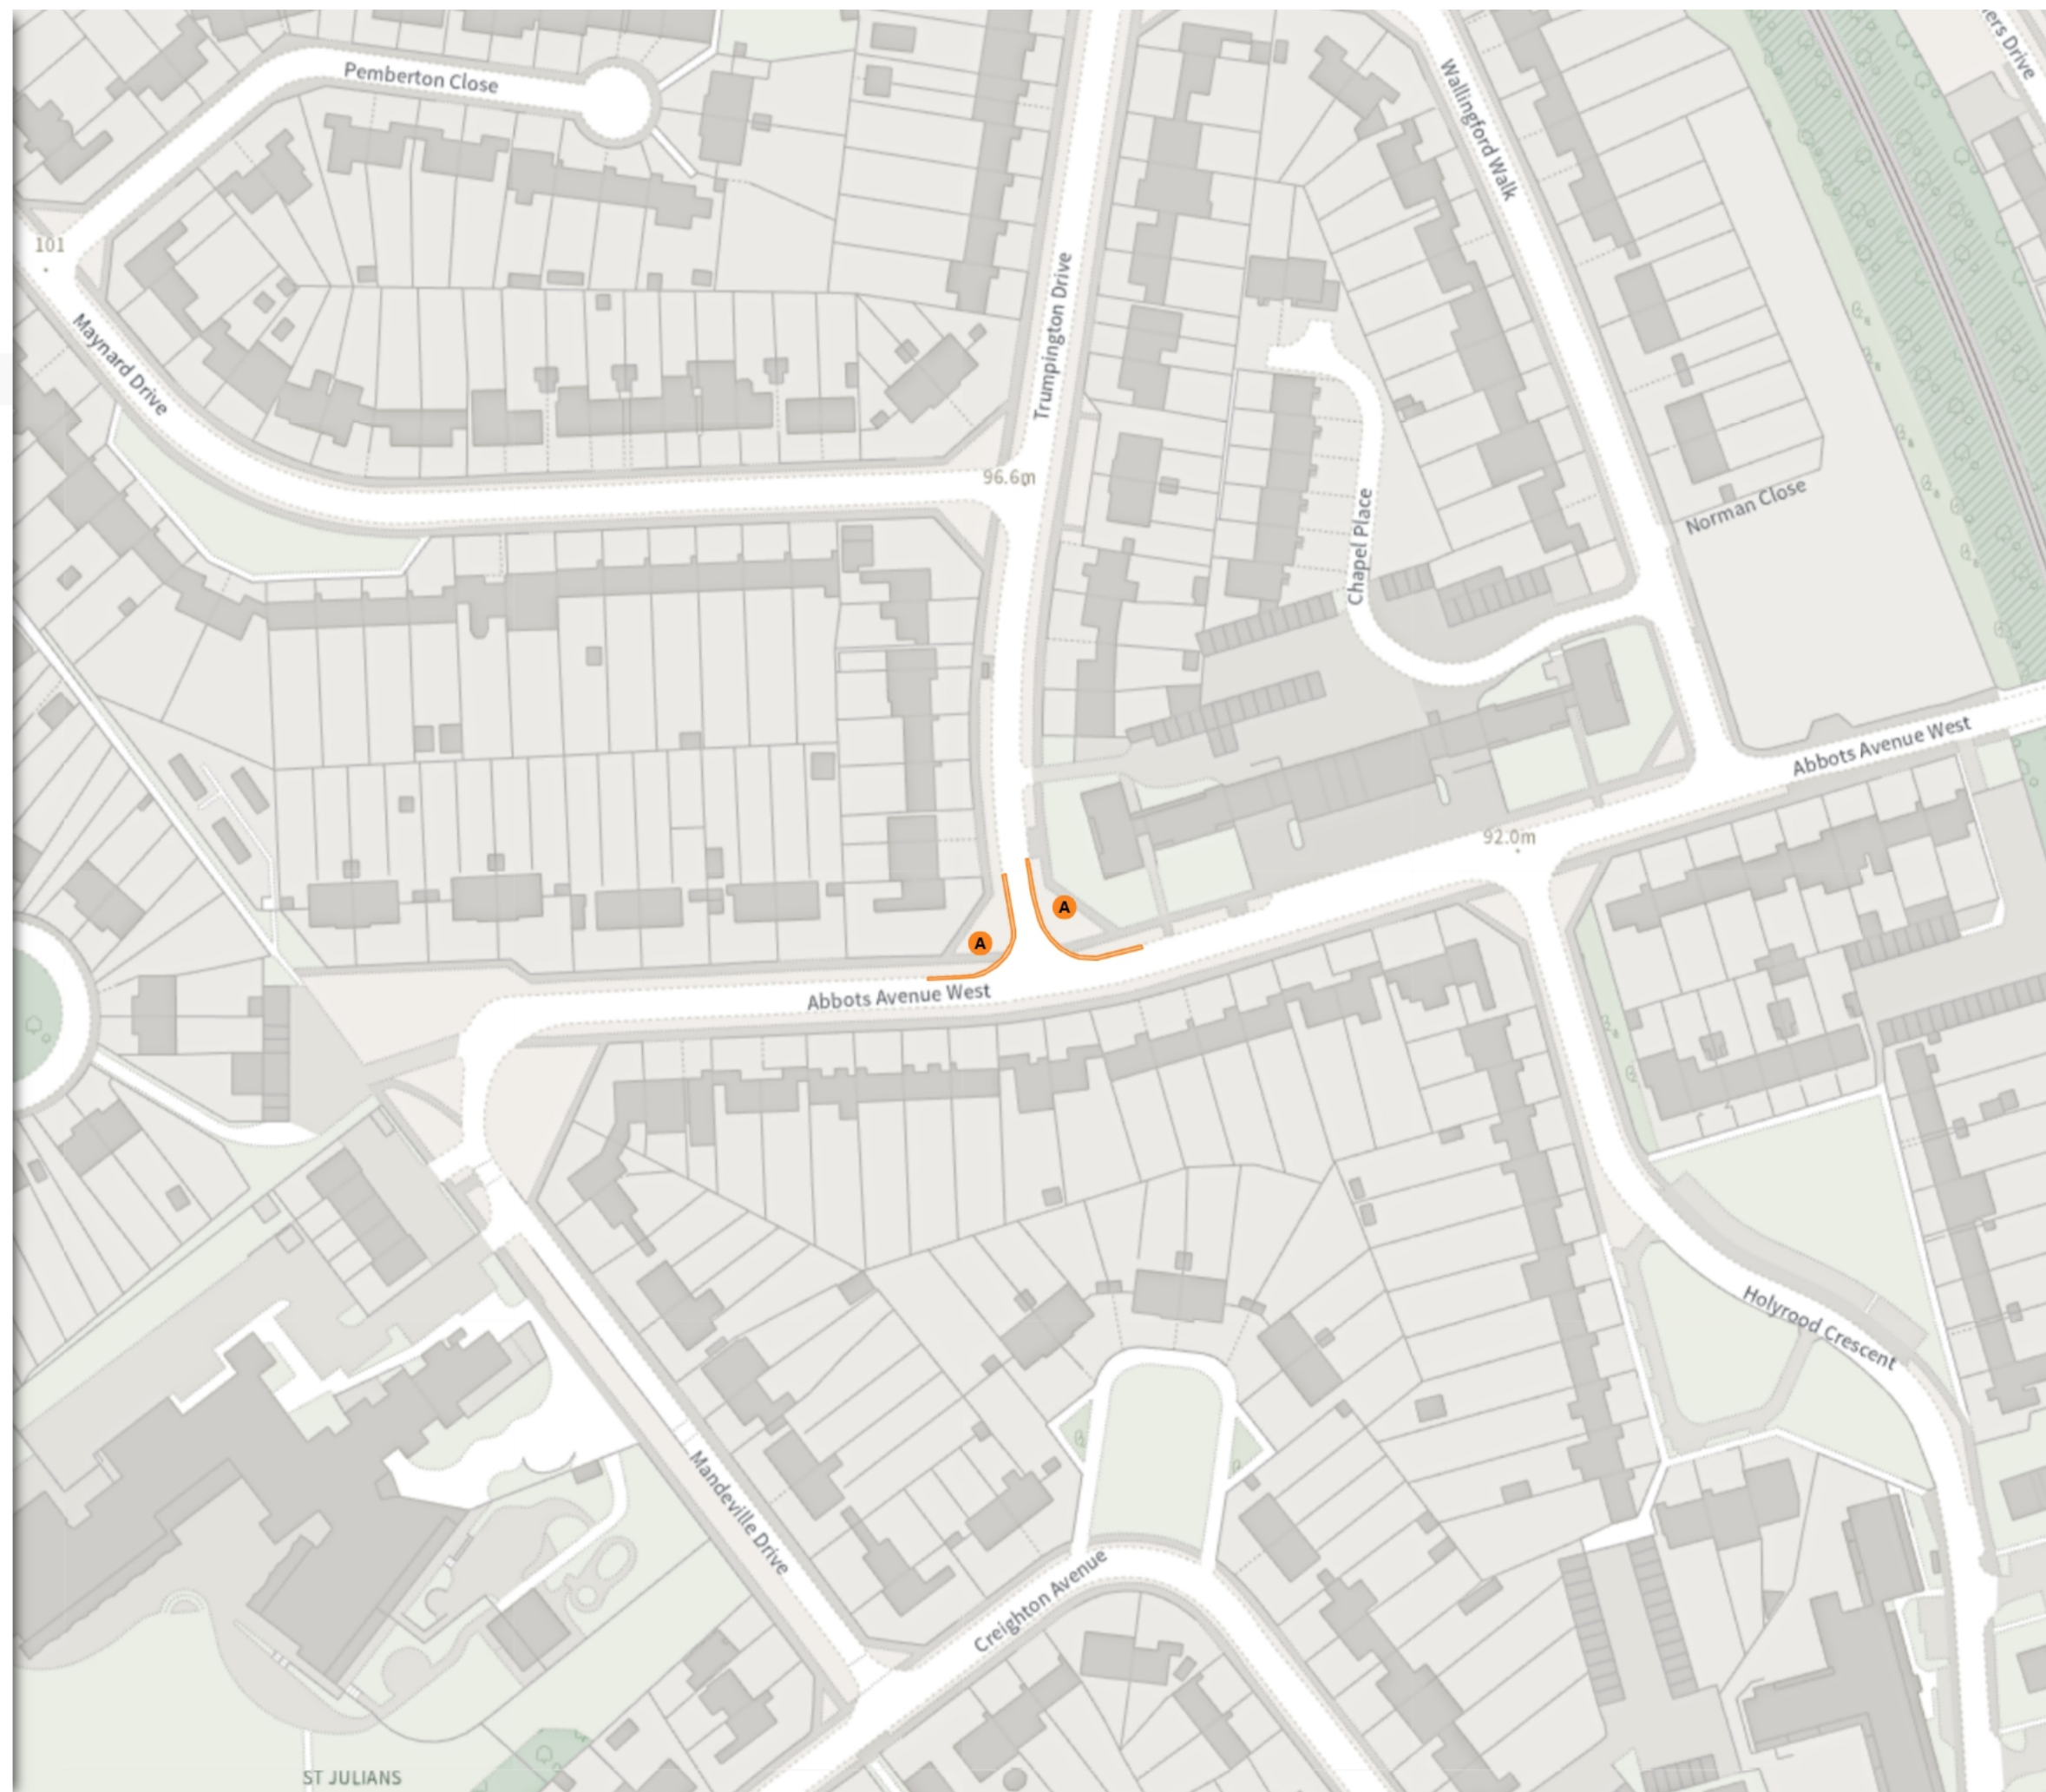

THE ST ALBANS CITY AND DISTRICT COUNCIL
(CONTROL OF PARKING) ORDER 2023 (AMENDMENT
No.6) STOPPING AND WAITING RESTRICTIONS ORDER
2025

 Map 14 of 22  Made 05/06/25

ADDED

 No waiting at any time

 At all times

REMOVED


 No waiting at any time

 At all times

 Scale: 1:1250 

NW 514313.944, 205478.151 SE 514754.225, 205111.103

© Crown copyright and database rights 2025 Ordnance Survey.
You are not permitted to copy, sub-license, distribute or sell any of this
data to third parties in any form. Licence number 100018953

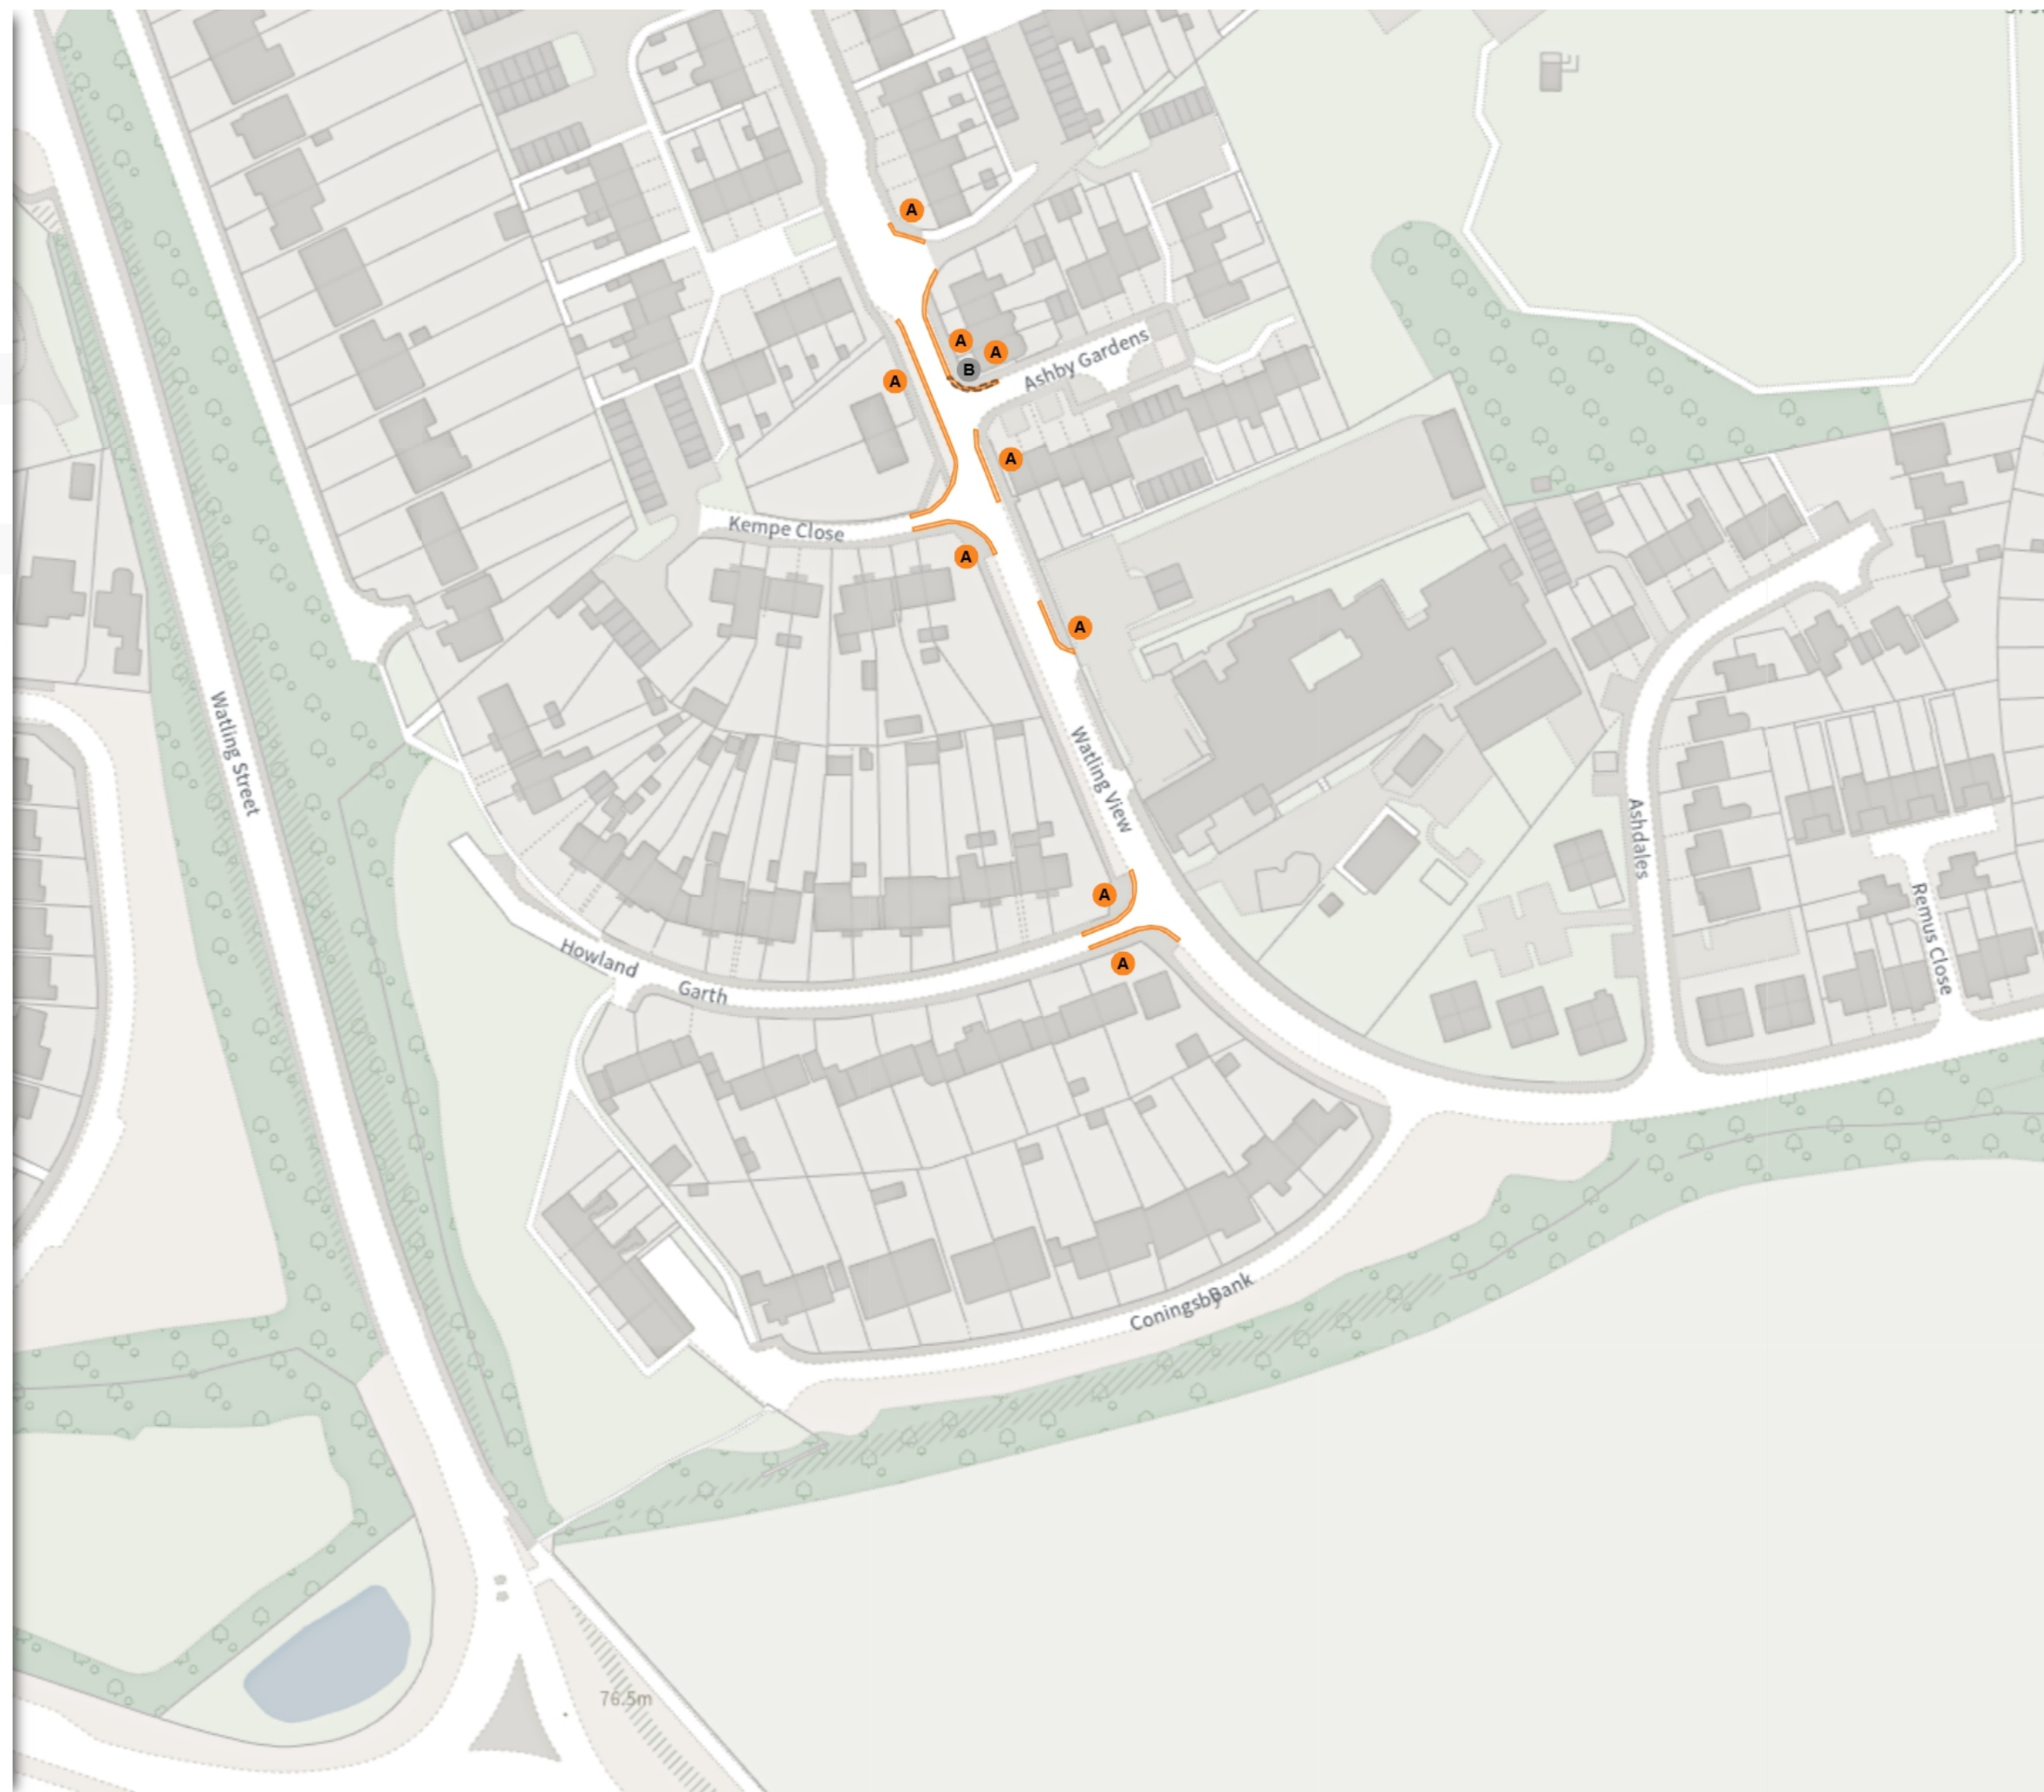

THE ST ALBANS CITY AND DISTRICT COUNCIL
(CONTROL OF PARKING) ORDER 2023 (AMENDMENT
No.6) STOPPING AND WAITING RESTRICTIONS ORDER
2025

 Map 15 of 22  Made 05/06/25

ADDED


 No waiting at any time

 At all times

 Scale: 1:1250 

NW 513355.983, 205139.182 SE 513796.22, 204772.028


© Crown copyright and database rights 2025 Ordnance Survey.
You are not permitted to copy, sub-license, distribute or sell any of this
data to third parties in any form. Licence number 100018953

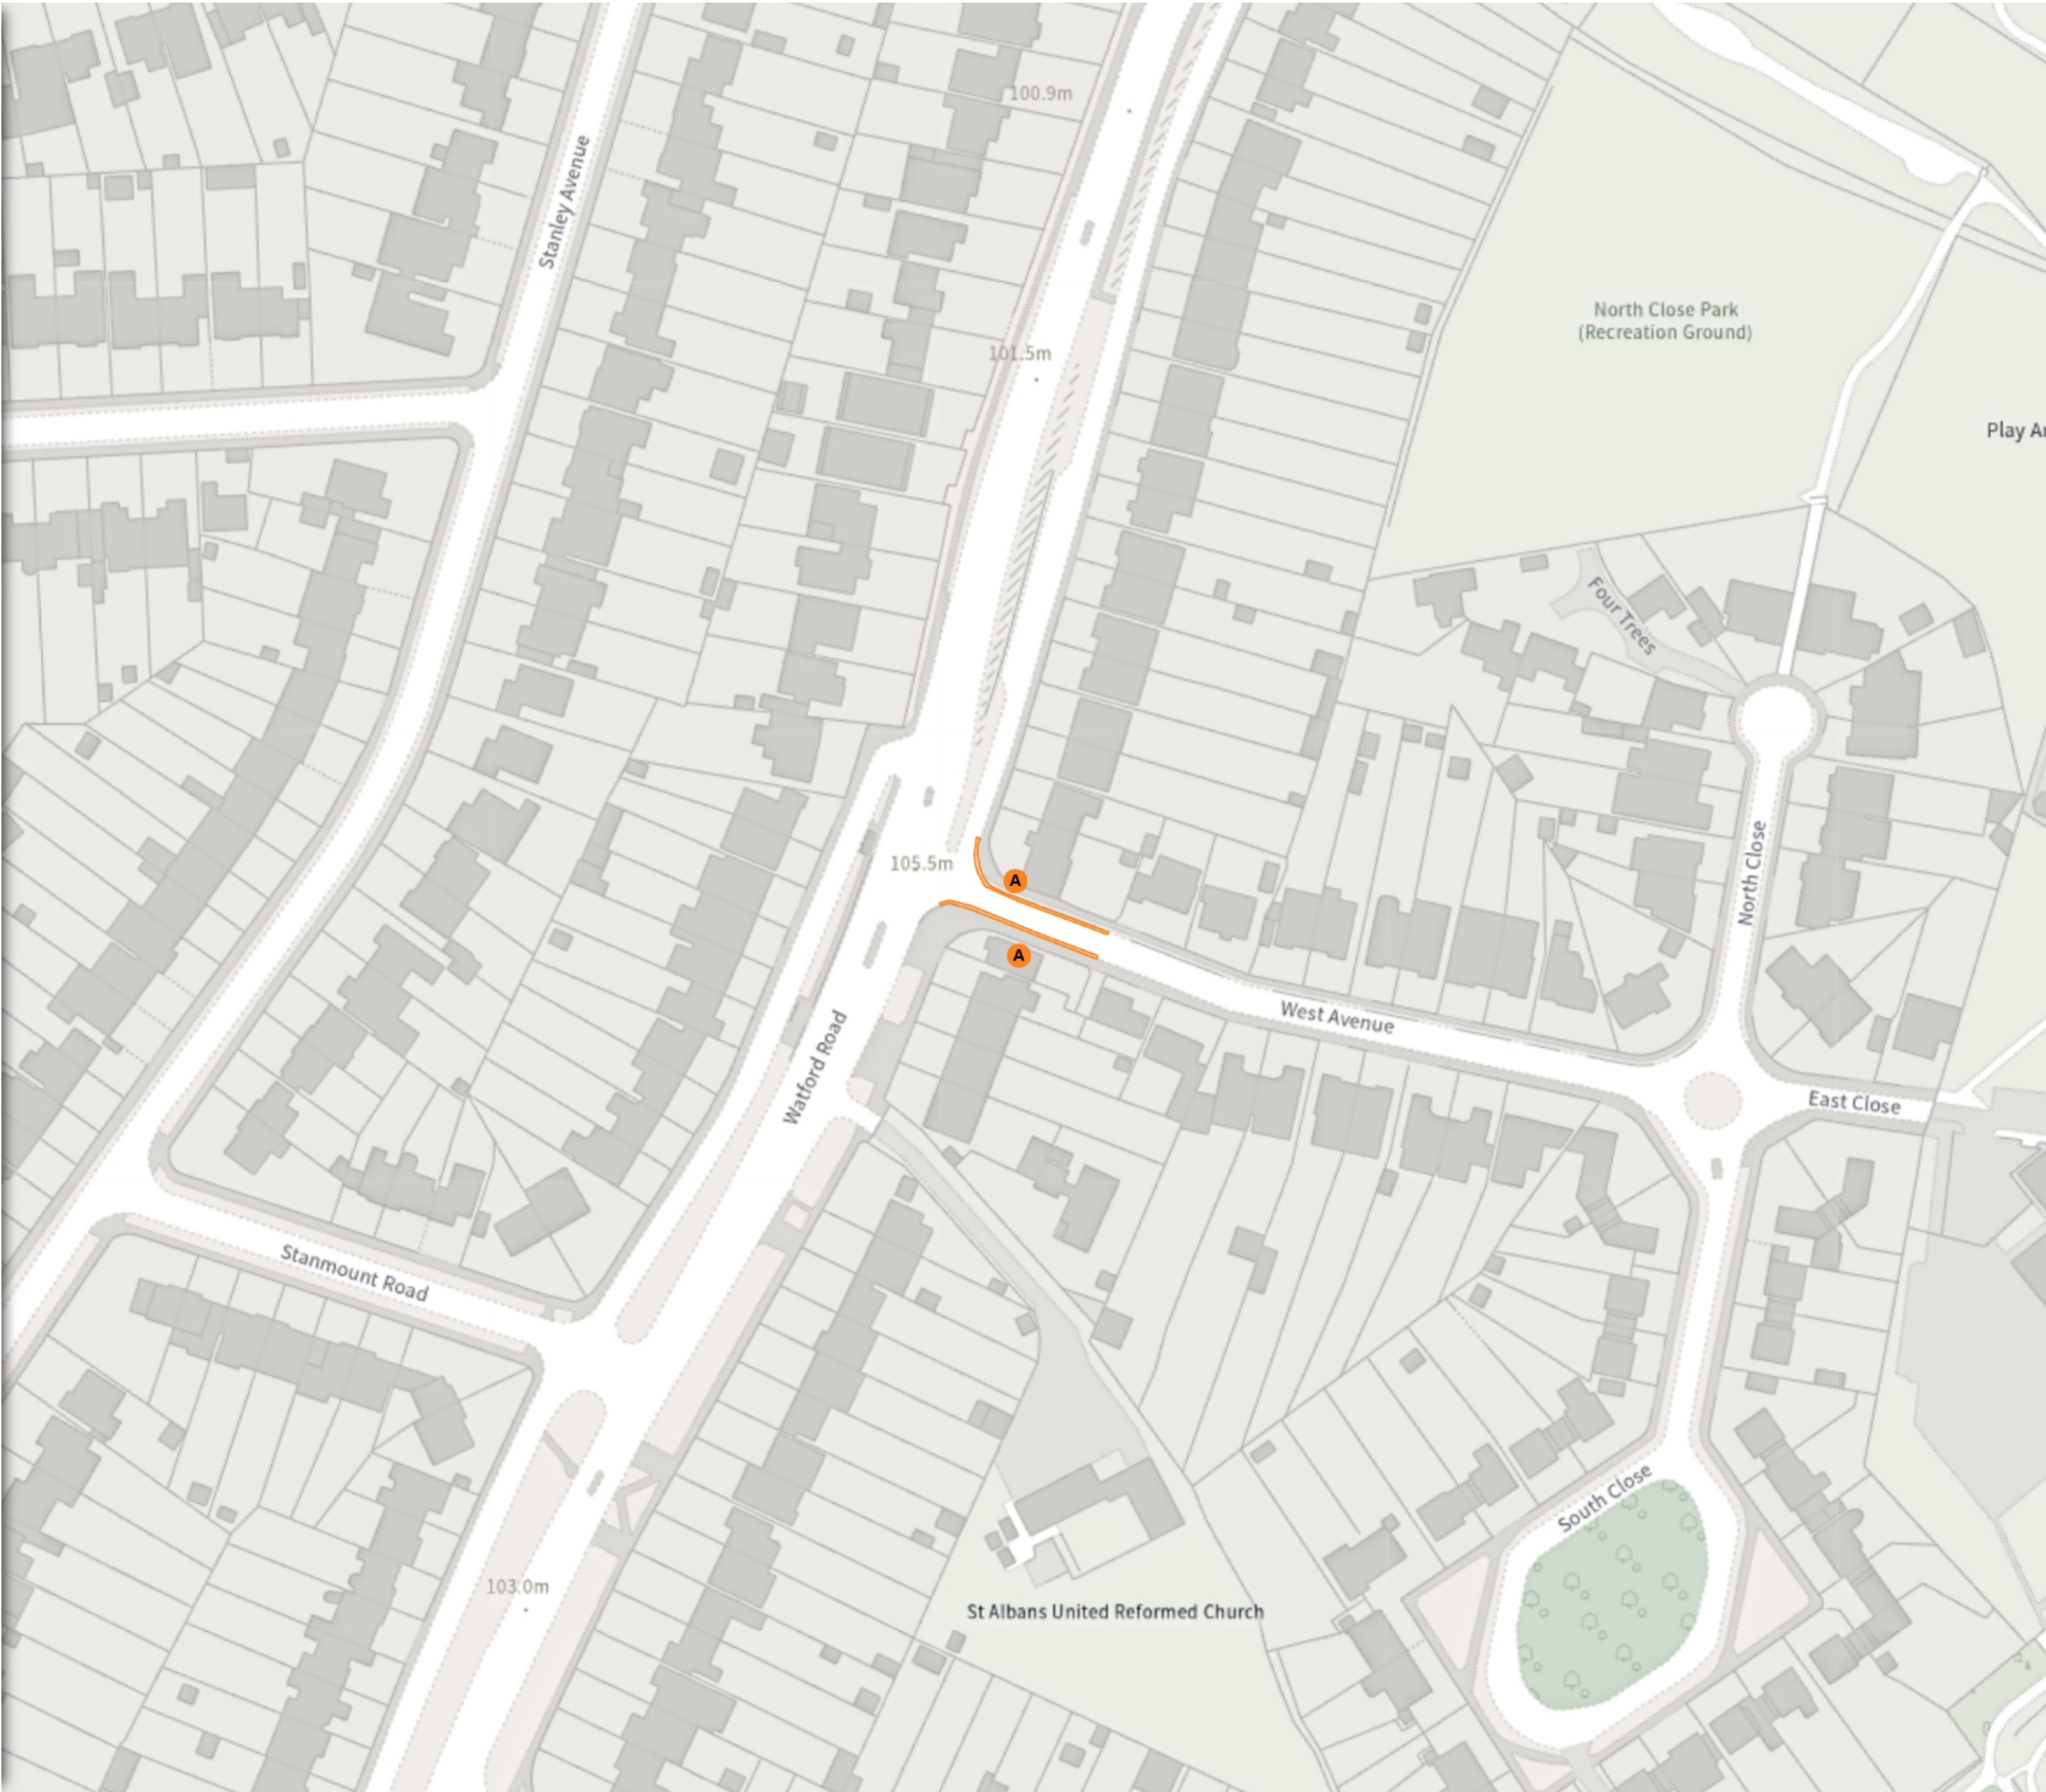


THE ST ALBANS CITY AND DISTRICT COUNCIL
(CONTROL OF PARKING) ORDER 2023 (AMENDMENT
No.6) STOPPING AND WAITING RESTRICTIONS ORDER
2025

 Map 16 of 22  Made 05/06/25

ADDED

 No waiting at any time

 At all times

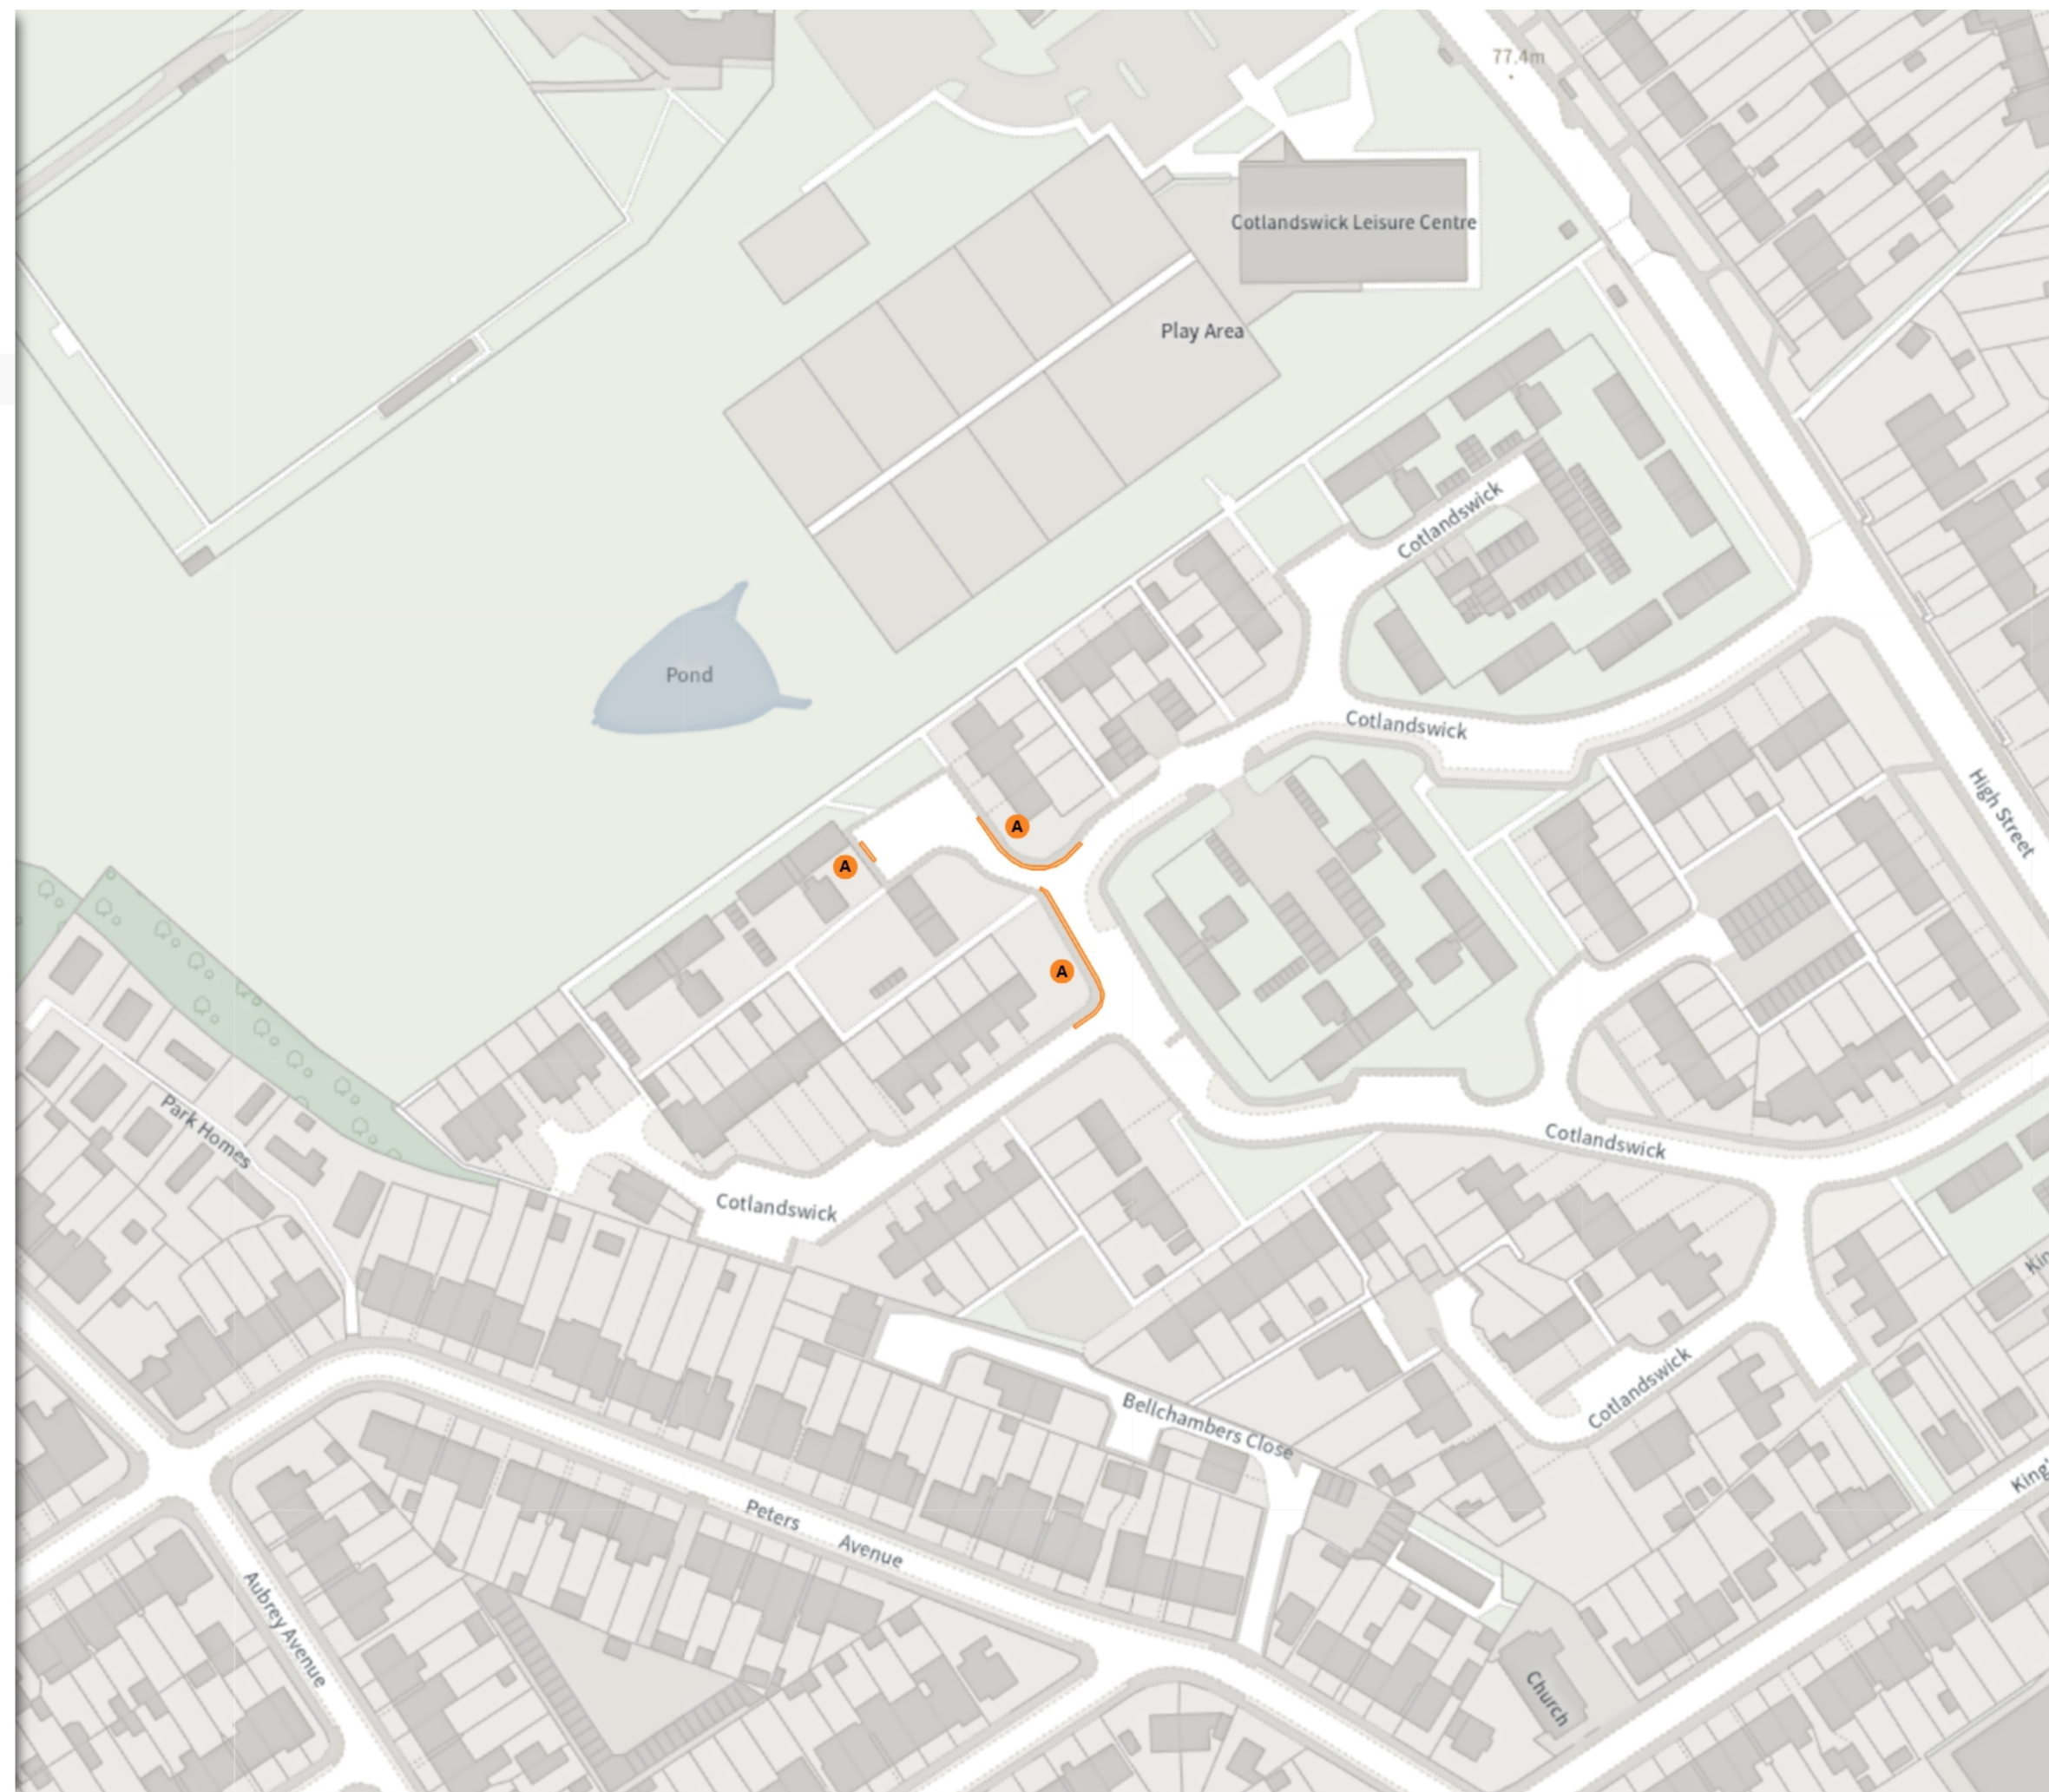

 Scale: 1:1250 0 20 40 60m


NW 517122.796, 204725.253 SE 517563.355, 204358.386


© Crown copyright and database rights 2025 Ordnance Survey.
You are not permitted to copy, sub-license, distribute or sell any of this
data to third parties in any form. Licence number 100018953

THE ST ALBANS CITY AND DISTRICT COUNCIL
(CONTROL OF PARKING) ORDER 2023 (AMENDMENT
No.6) STOPPING AND WAITING RESTRICTIONS ORDER
2025

 Map 17 of 22  Made 05/06/25

ADDED


 No waiting at any time

 At all times

 Scale: 1:1250 

NW 514071.743, 203930.113 SE 514512.138, 203562.928

© Crown copyright and database rights 2025 Ordnance Survey.
You are not permitted to copy, sub-license, distribute or sell any of this
data to third parties in any form. Licence number 100018953

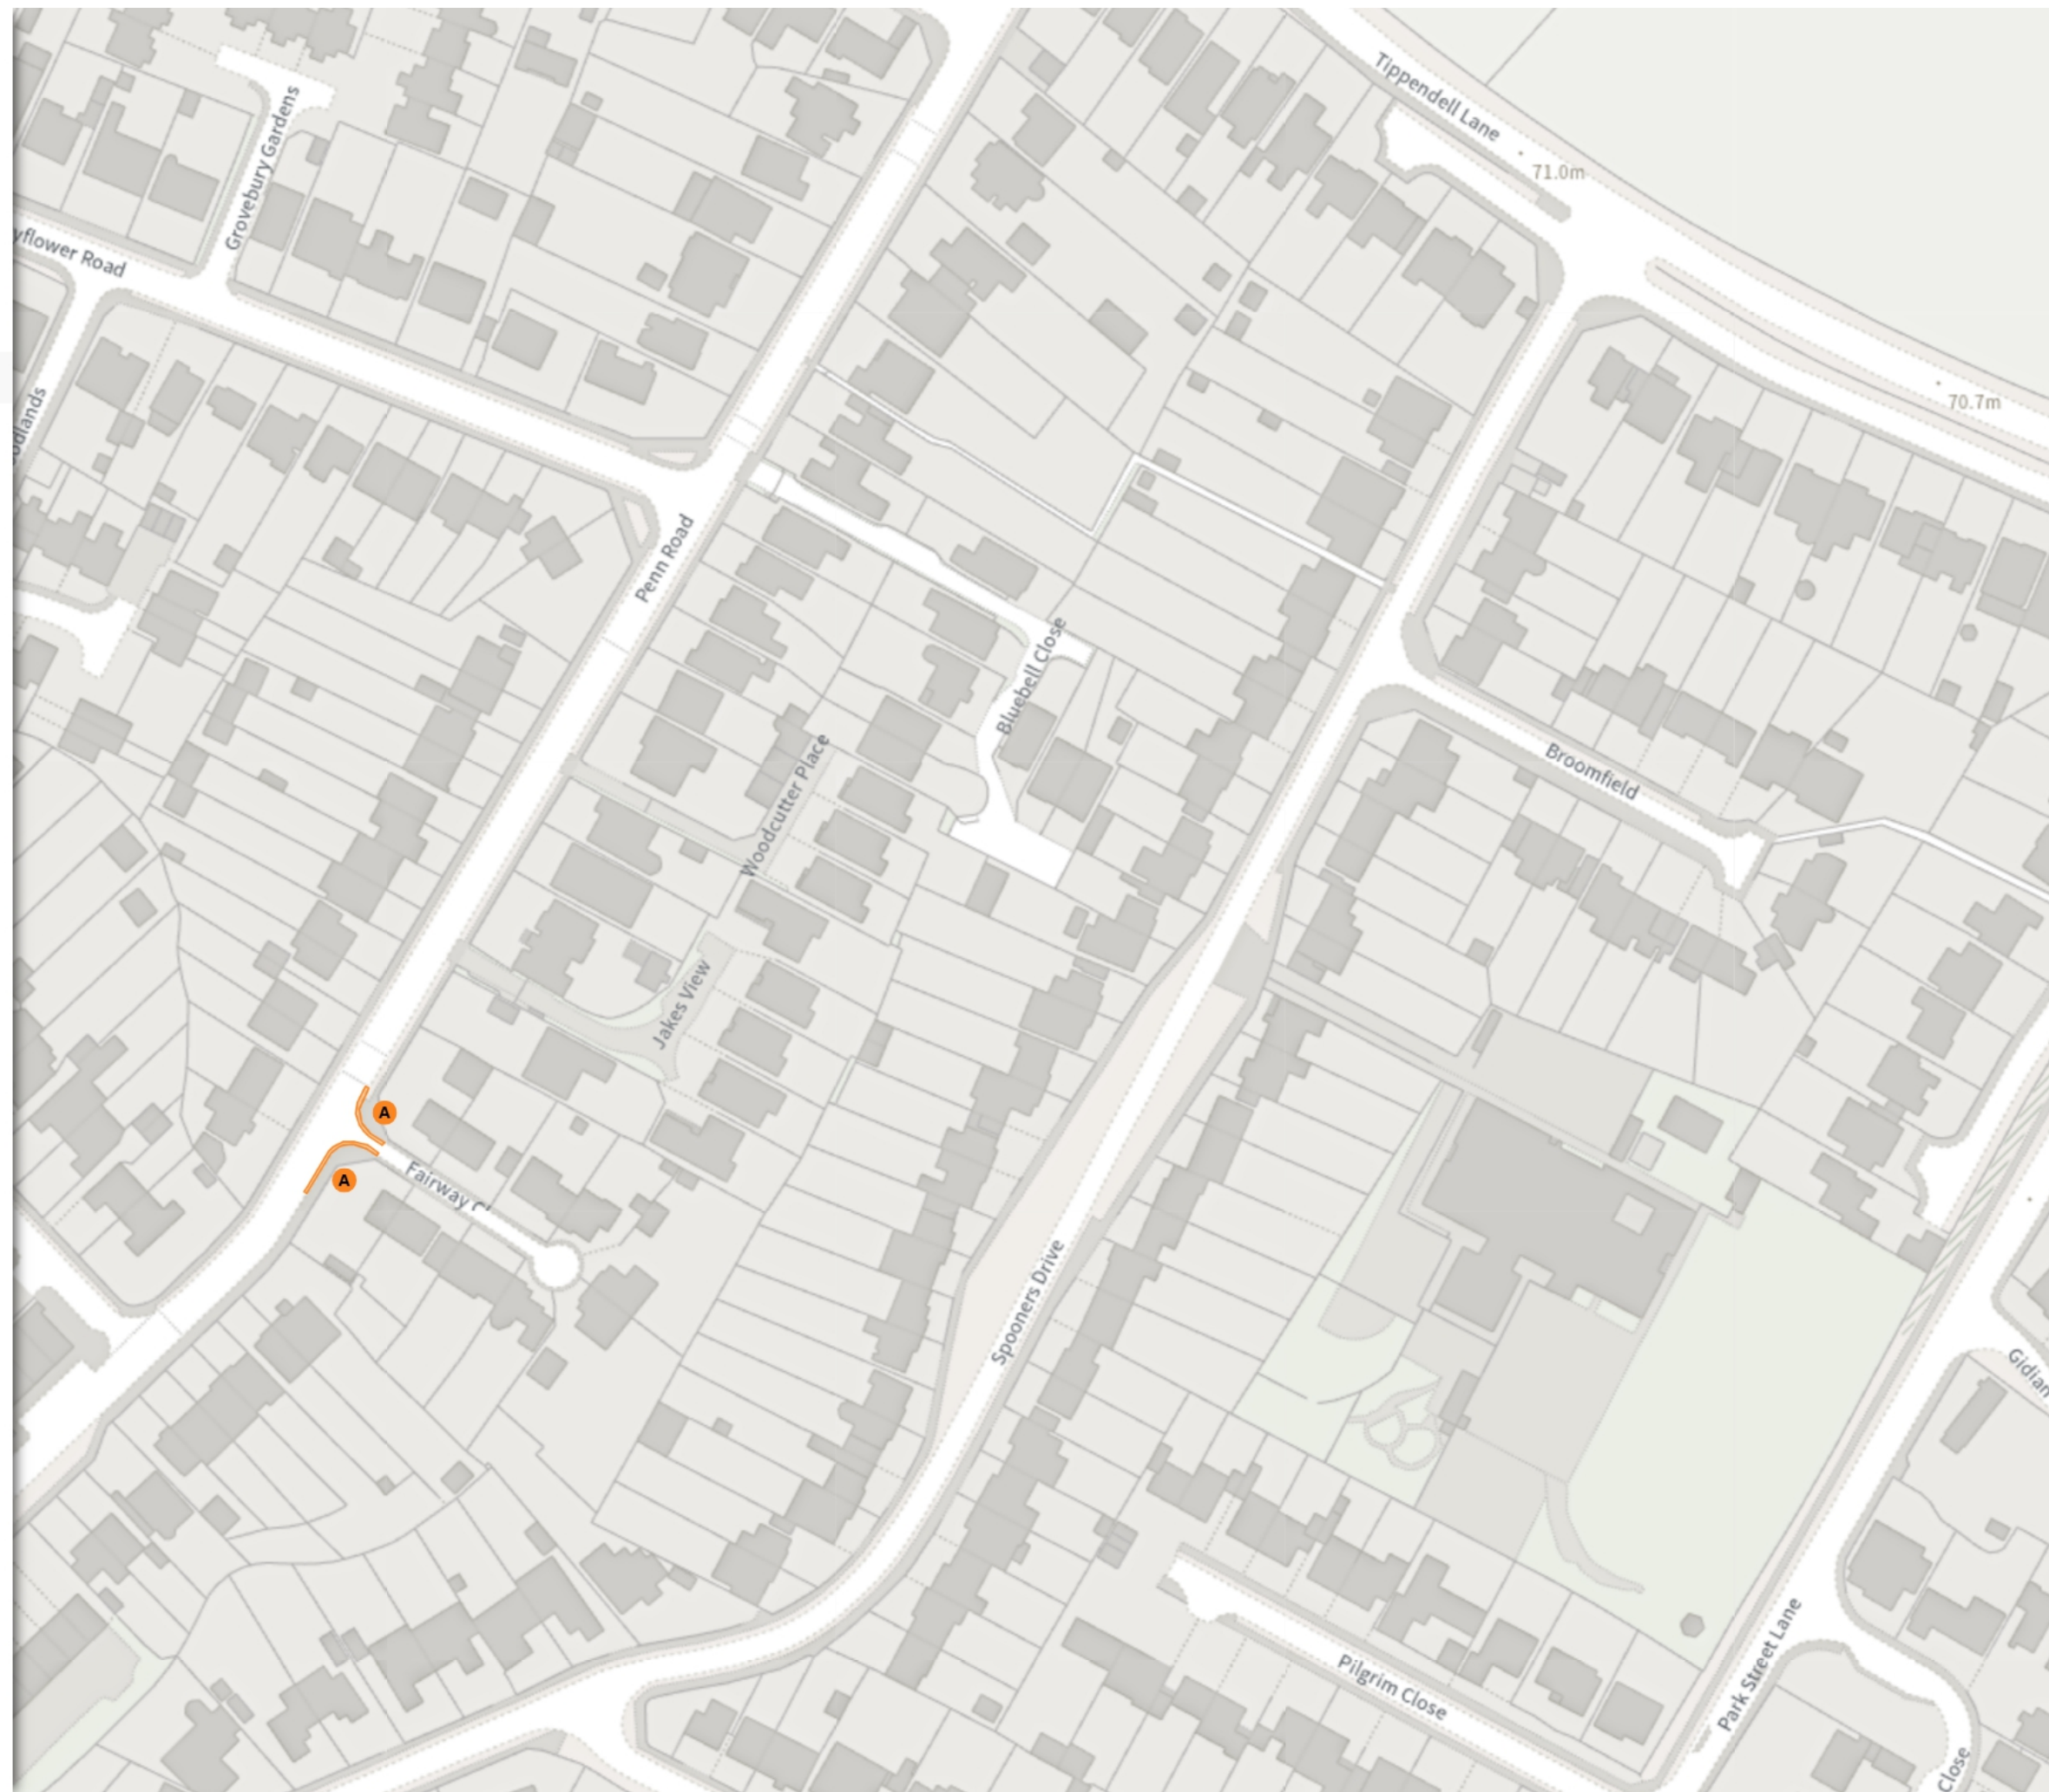


THE ST ALBANS CITY AND DISTRICT COUNCIL
(CONTROL OF PARKING) ORDER 2023 (AMENDMENT
No.6) STOPPING AND WAITING RESTRICTIONS ORDER
2025

Map 18 of 22 Made 05/06/25

ADDED


 No waiting at any time

 At all times

 Scale: 1:1250 0 20 40 60m

NW 514917.229, 203633.521 SE 515357.713, 203266.385

© Crown copyright and database rights 2025 Ordnance Survey.
You are not permitted to copy, sub-license, distribute or sell any of this
data to third parties in any form. Licence number 100018953

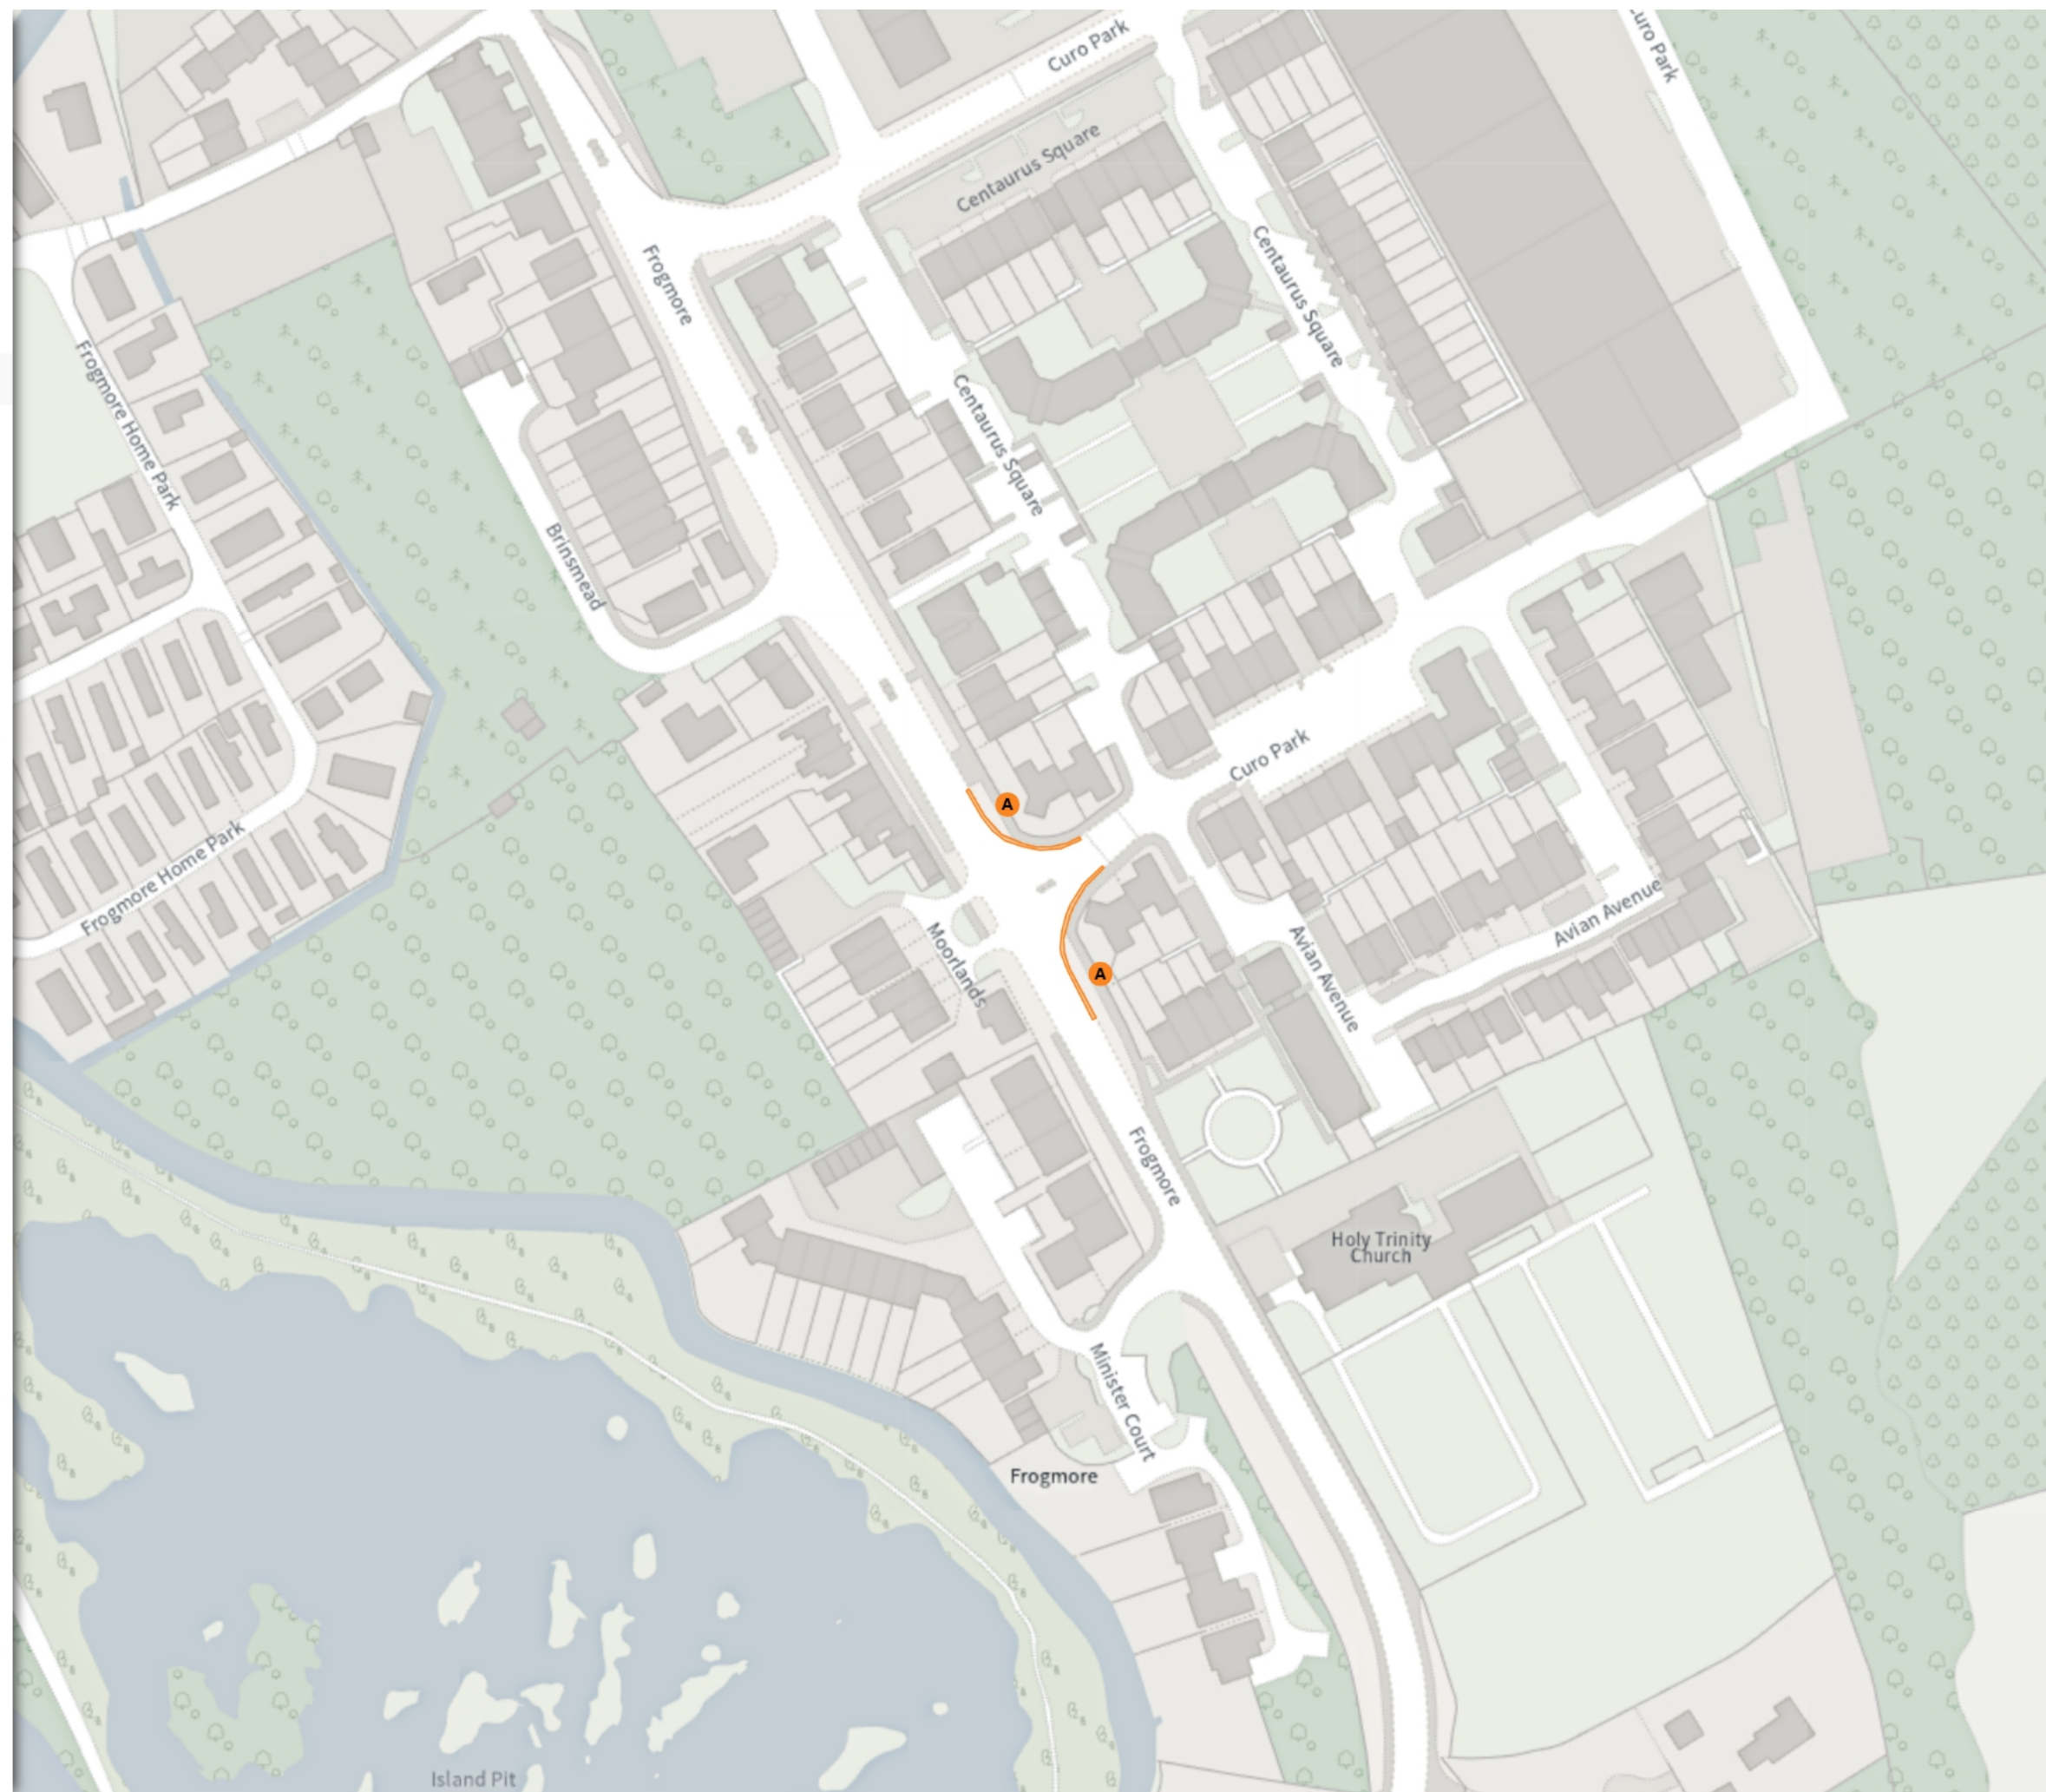

THE ST ALBANS CITY AND DISTRICT COUNCIL
(CONTROL OF PARKING) ORDER 2023 (AMENDMENT
No.6) STOPPING AND WAITING RESTRICTIONS ORDER
2025

Map 19 of 22 Made 05/06/25

ADDED


 No waiting at any time

 At all times

 Scale: 1:1250 0 20 40 60m

NW 516318.052, 206397.747 SE 516758.409, 206030.939

© Crown copyright and database rights 2025 Ordnance Survey.
You are not permitted to copy, sub-license, distribute or sell any of this
data to third parties in any form. Licence number 100018953

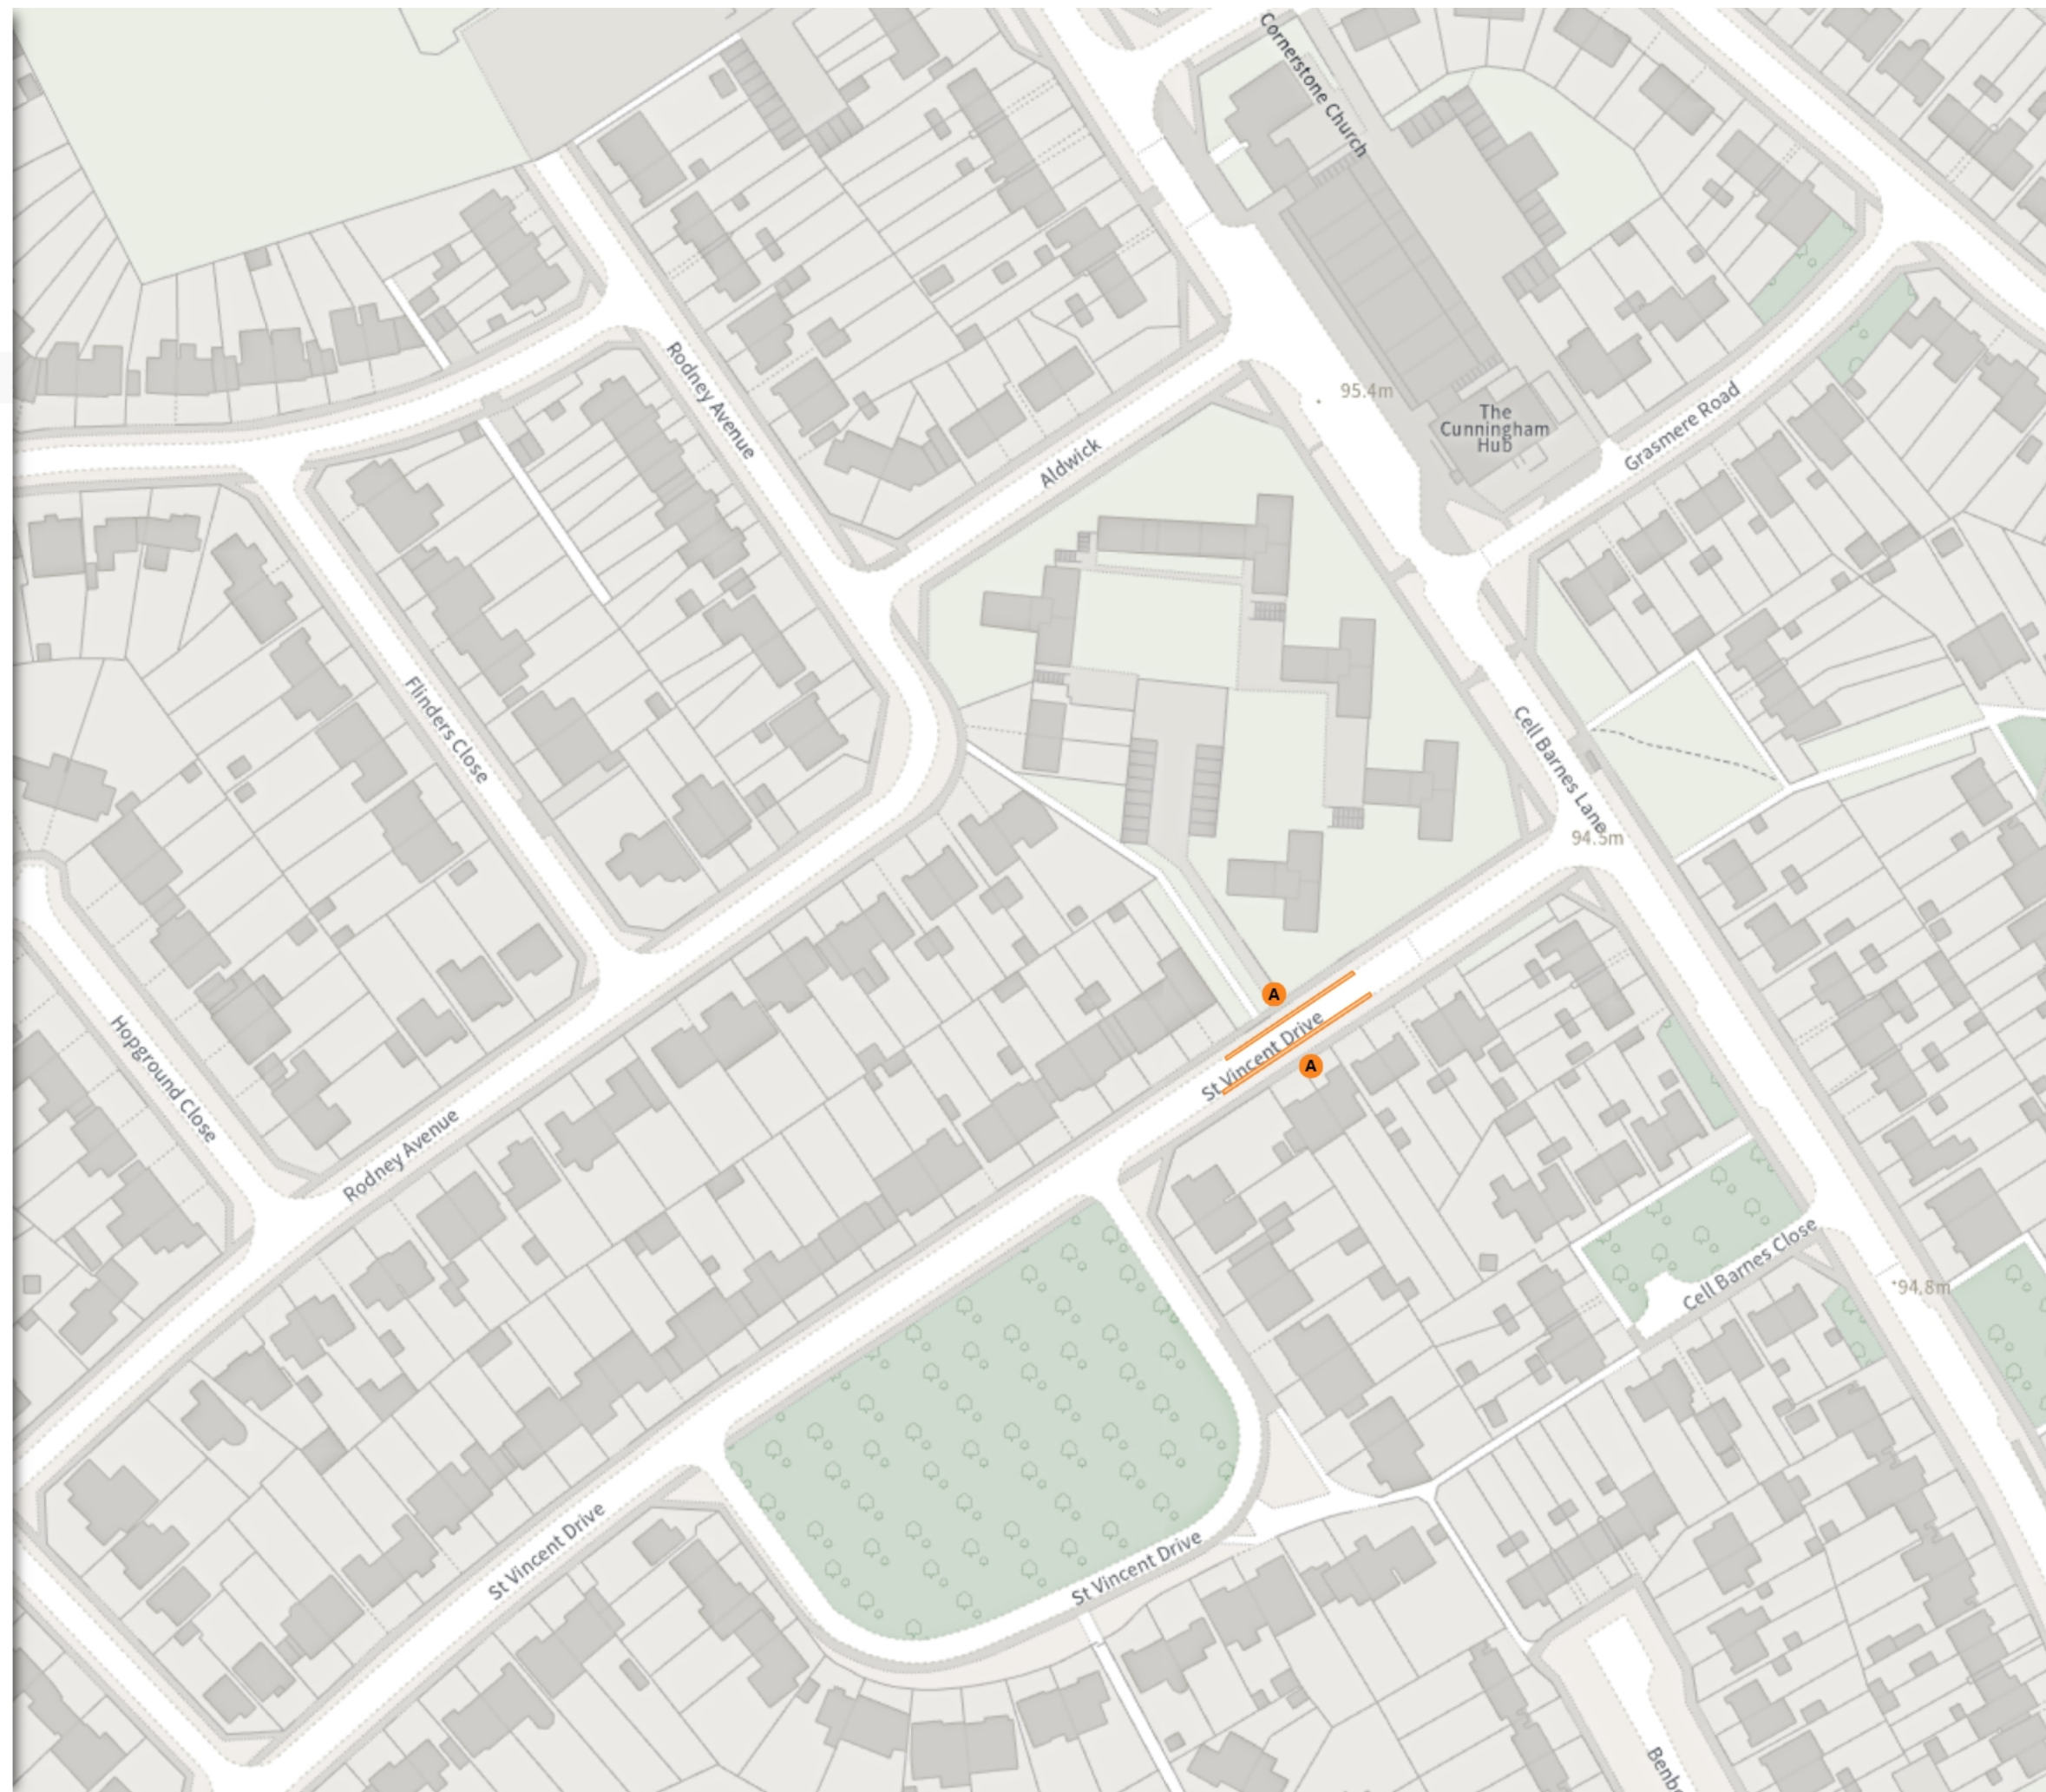

THE ST ALBANS CITY AND DISTRICT COUNCIL
(CONTROL OF PARKING) ORDER 2023 (AMENDMENT
No.6) STOPPING AND WAITING RESTRICTIONS ORDER
2025

Map 20 of 22 Made 05/06/25

ADDED

 No waiting at any time

 At all times

 Scale: 1:1250 

NW 516218.525, 205981.504 SE 516658.909, 205614.656


© Crown copyright and database rights 2025 Ordnance Survey.
You are not permitted to copy, sub-license, distribute or sell any of this
data to third parties in any form. Licence number 100018953



THE ST ALBANS CITY AND DISTRICT COUNCIL
(CONTROL OF PARKING) ORDER 2023 (AMENDMENT
No.6) STOPPING AND WAITING RESTRICTIONS ORDER
2025

Map 21 of 22 Made 05/06/25

ADDED


 No waiting at any time

 At all times

 Scale: 1:1250 0 20 40 60m

NW 516559.186, 205720.283 SE 516999.617, 205353.444

© Crown copyright and database rights 2025 Ordnance Survey.
You are not permitted to copy, sub-license, distribute or sell any of this
data to third parties in any form. Licence number 100018953

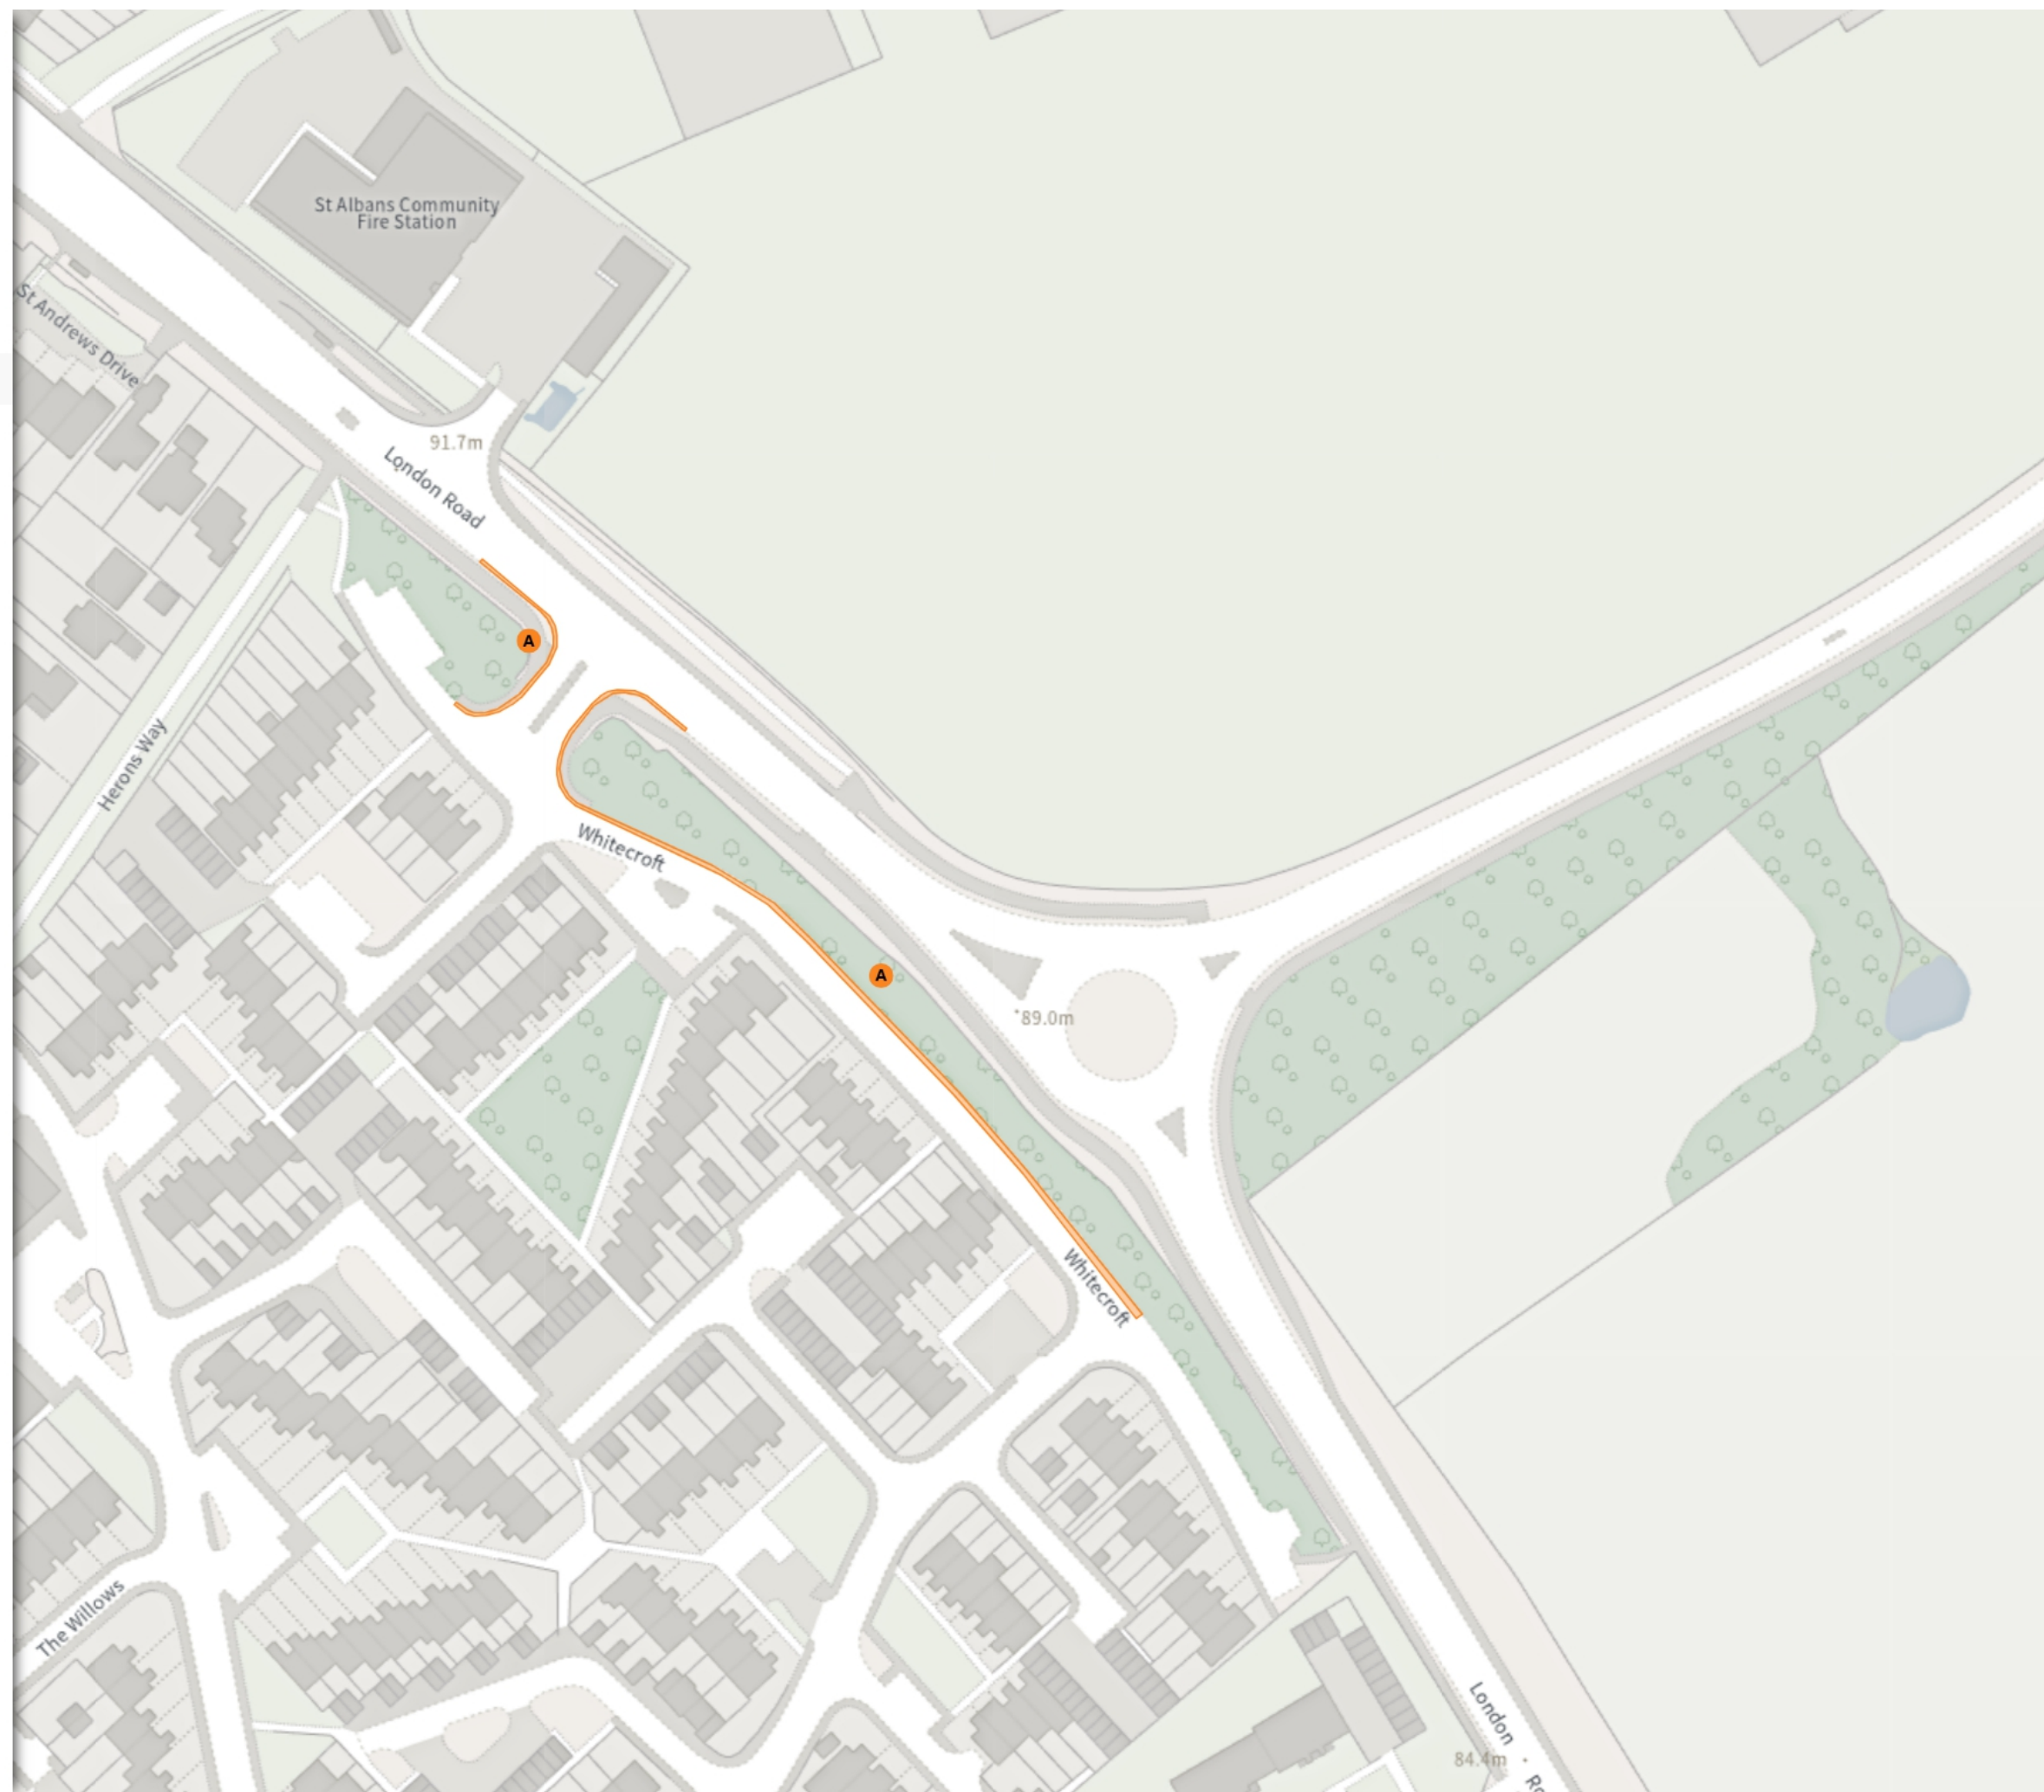

THE ST ALBANS CITY AND DISTRICT COUNCIL
(CONTROL OF PARKING) ORDER 2023 (AMENDMENT
No.6) STOPPING AND WAITING RESTRICTIONS ORDER
2025

Map 22 of 22 Made 05/06/25

ADDED

 No waiting at any time

 At all times

 Scale: 1:1250 0 20 40 60m

NW 517028.424, 208923.778 SE 517468.62, 208557.221

© Crown copyright and database rights 2025 Ordnance Survey.
You are not permitted to copy, sub-license, distribute or sell any of this
data to third parties in any form. Licence number 100018953

