


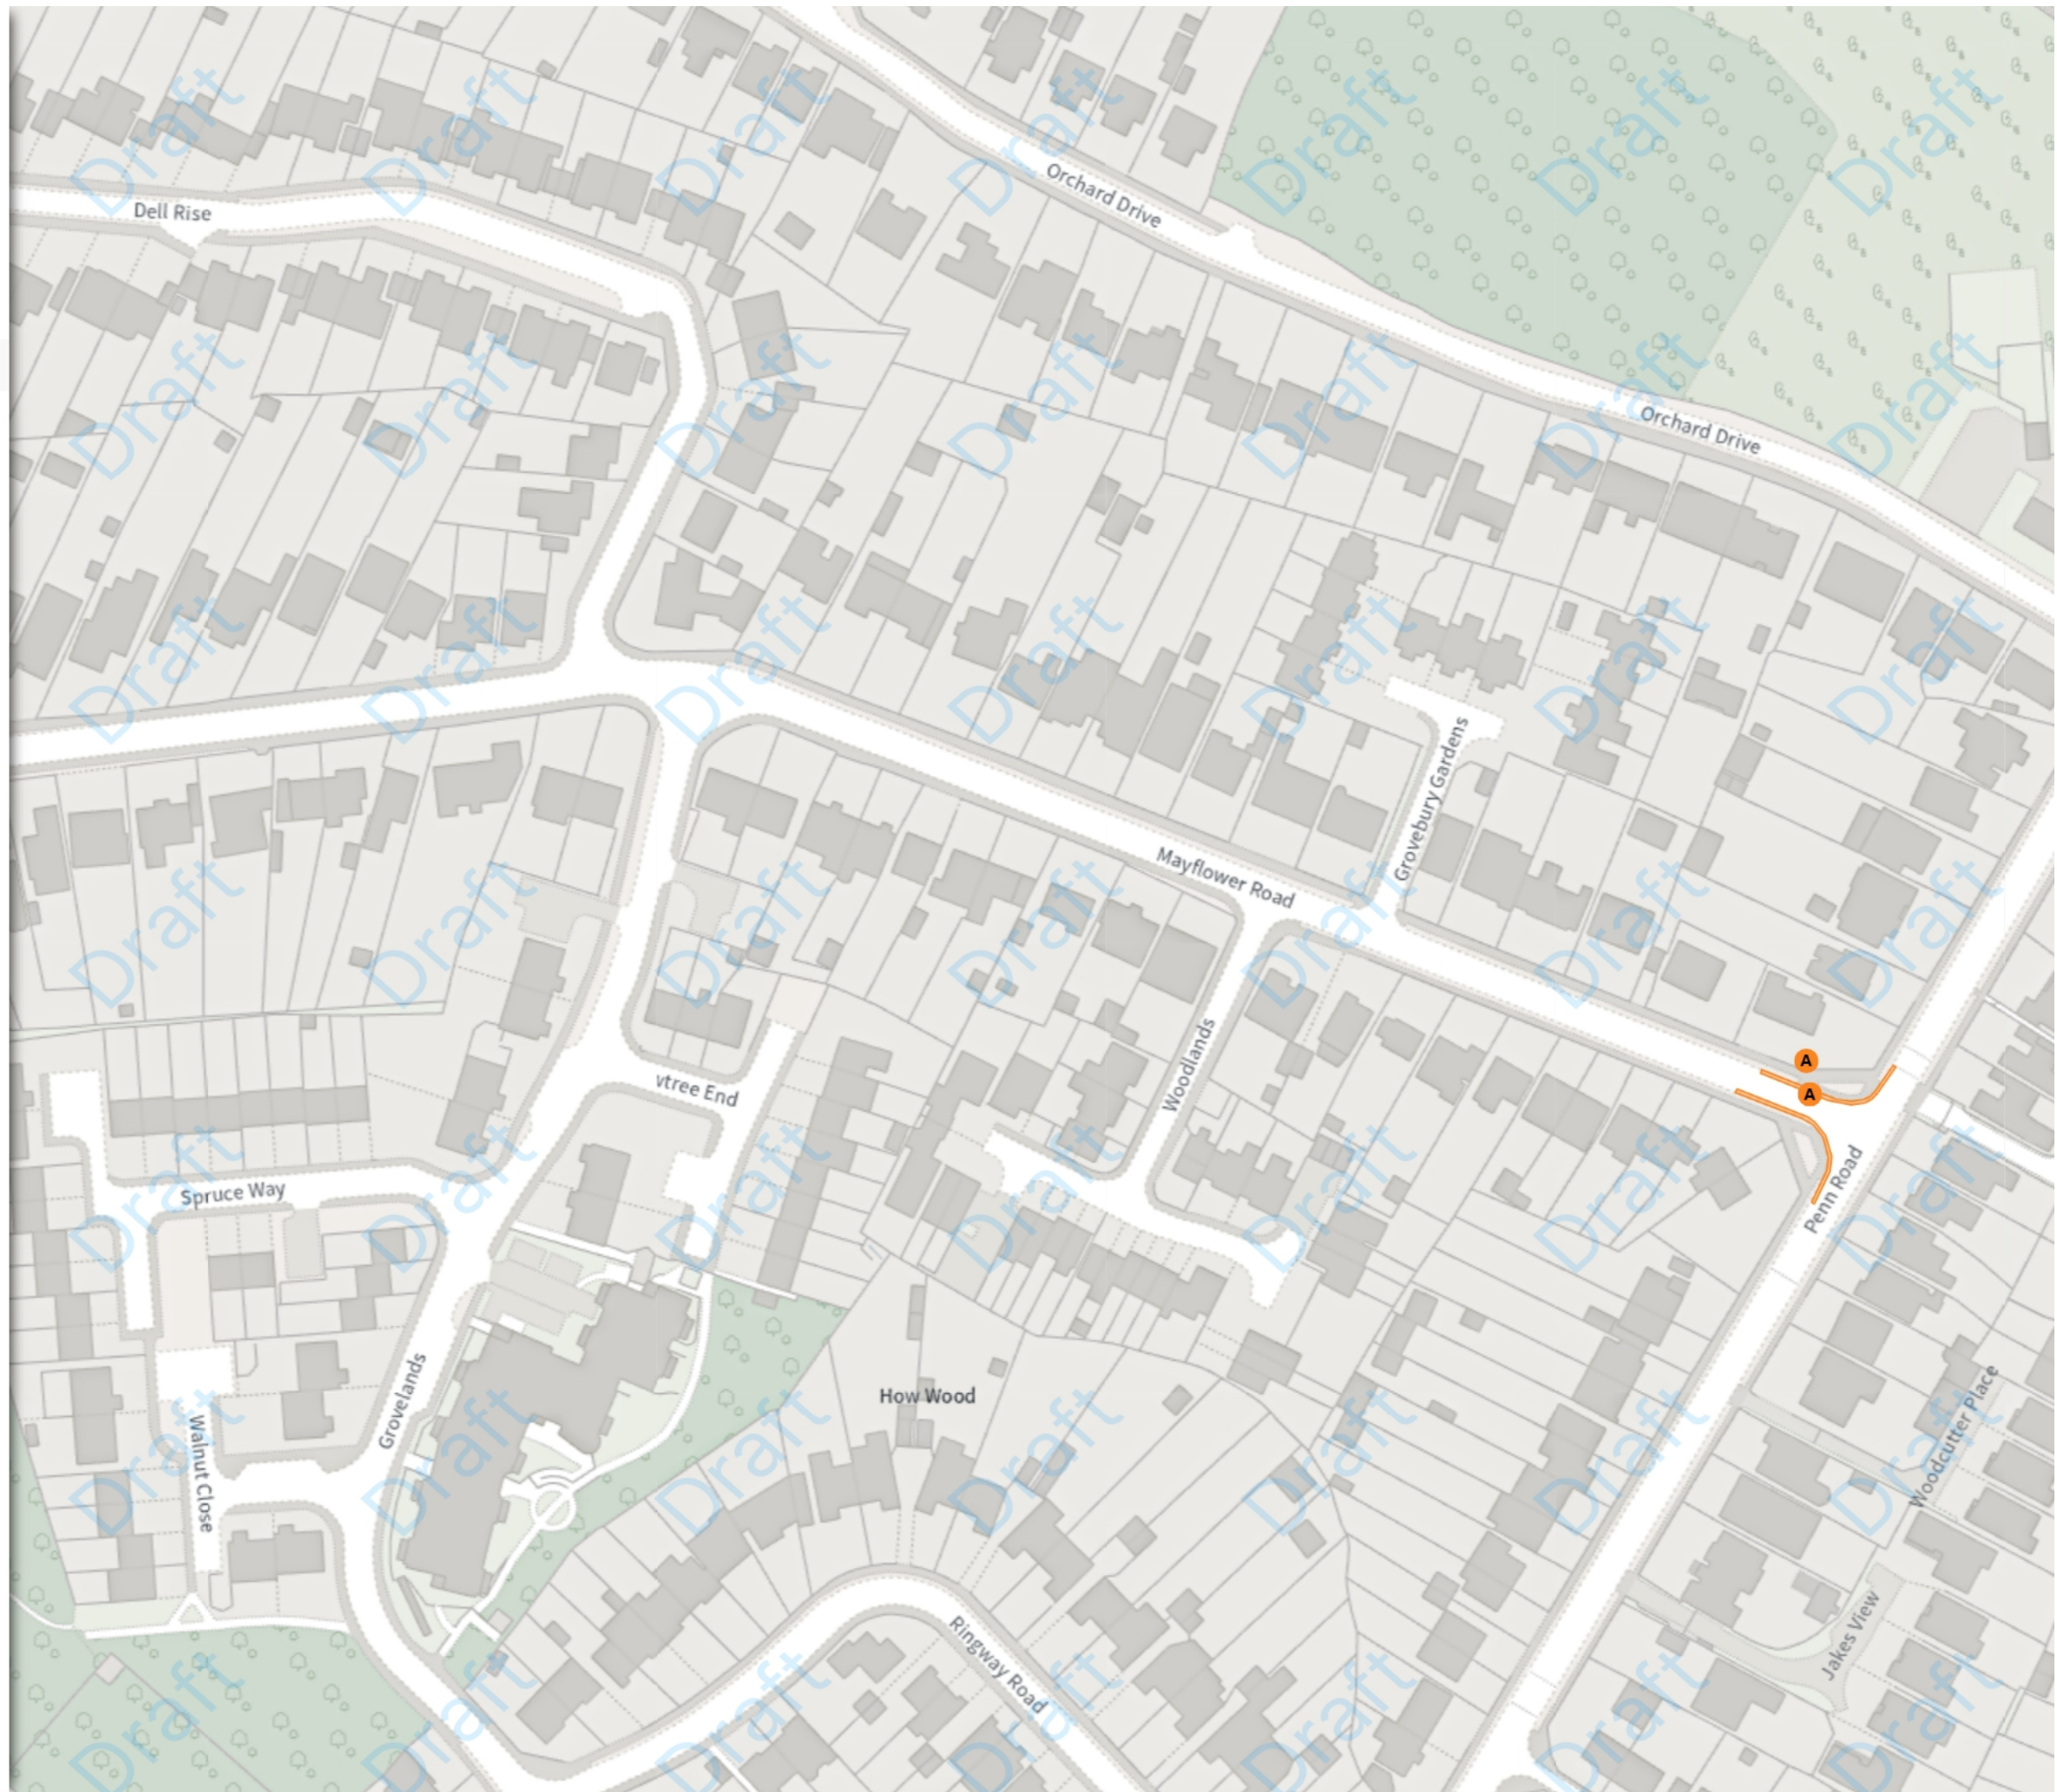
THE ST ALBANS CITY AND DISTRICT COUNCIL
(CONTROL OF PARKING) ORDER 2023 (AMENDMENT
No.15) STOPPING AND WAITING RESTRICTIONS ORDER
2025

Map 42 of 44

ADDED

 No waiting at any time

 At all times



Scale: 1:1250 0 20 40 60m

NW 513821.231, 204057.748 SE 514261.596, 203690.552

© Crown copyright and database rights 2025 Ordnance Survey.
You are not permitted to copy, sub-license, distribute or sell any of this
data to third parties in any form. Licence number 100018953