


HIGHWAYS AT ST ALBANS IN THE CITY AND DISTRICT OF ST ALBANS

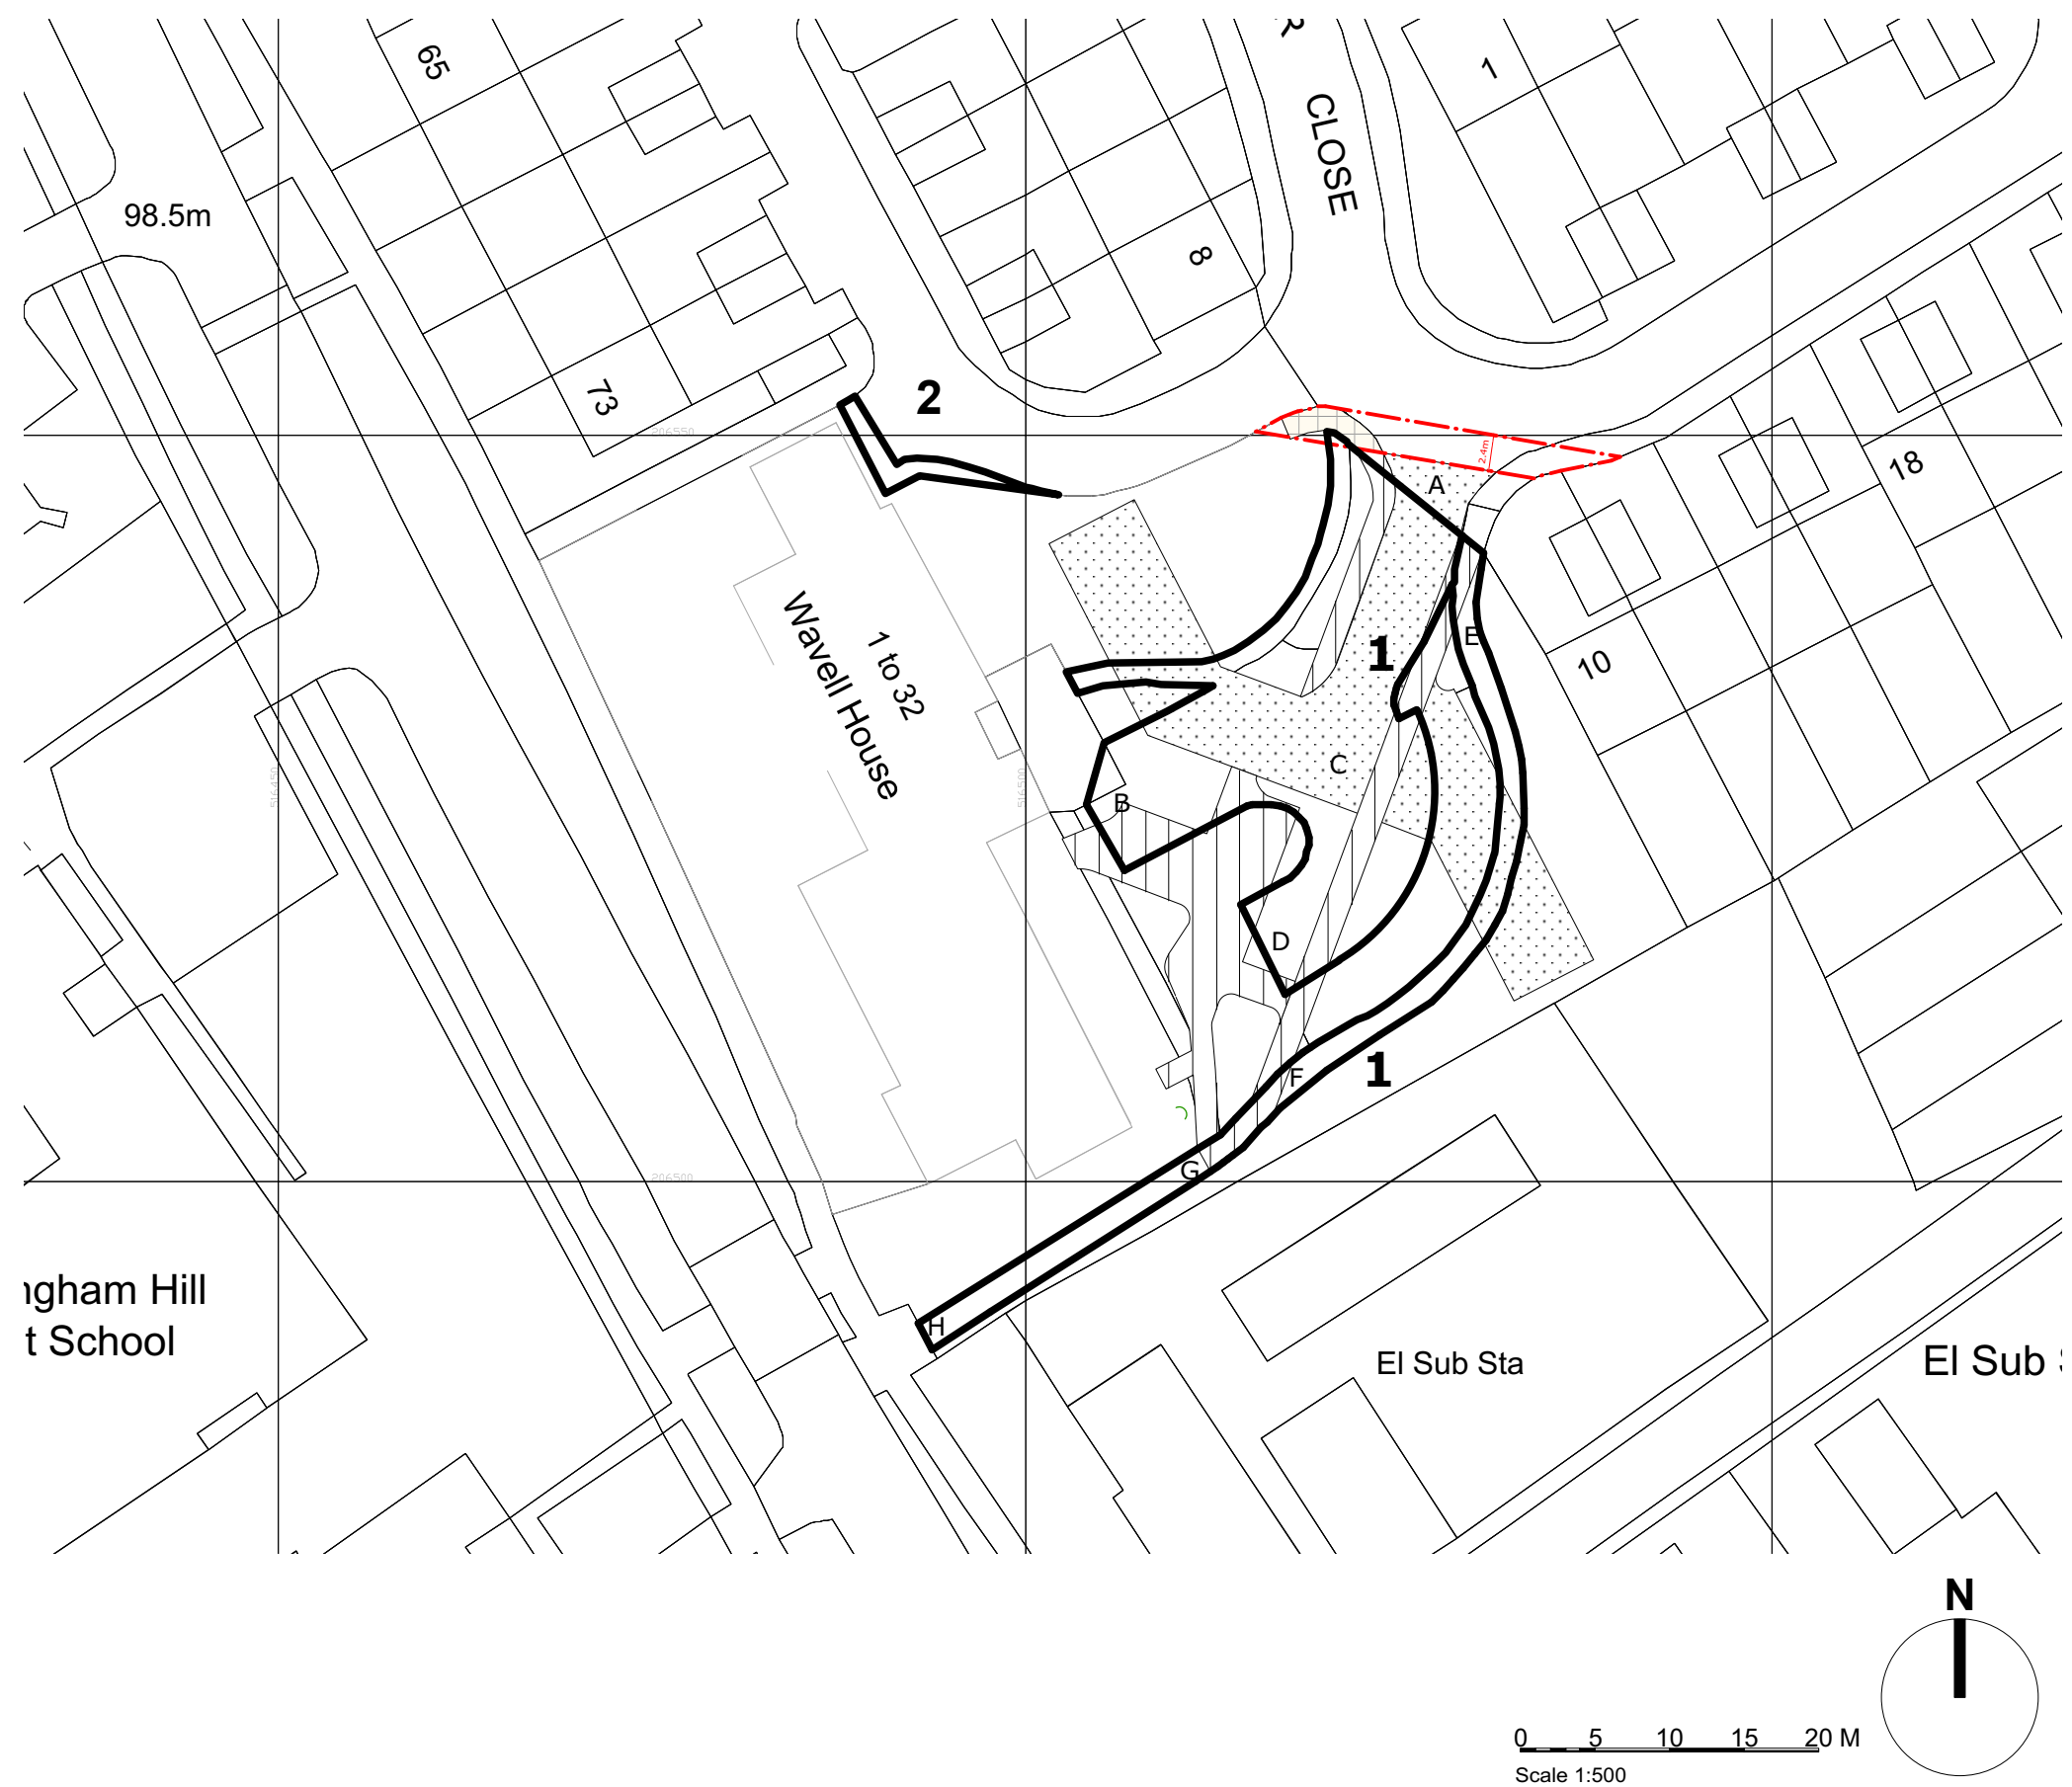

Key	Scale 1:500 @ A3
Highways to be stopped up	
Proposed new highway	
Proposed new footpath to be adopted	
Proposed footpaths to be provided	
National Transport Casework Team	
Department for Transport	
Plan No: NATTRAN/E/S247/3727	
Signed by Authority of the Secretary of State	
on.....20. August 2020	
Signature..... <i>S. Zamenzadeh</i>	
SANDRA ZAMENZADEH An Official in the National Transport Casework Team Department for Transport	