




5/10/21  
5/1051  
CITY

LOCATION	DETAIL	TITLE	
	Existing Front Elevation	SCHEME.	DRAWING No.
		DRAWN BY.	AMENDMENT No.
		CHECKED BY.	SCALE
		APPROVED BY.	1:50



LOCATION	DETAIL	TITLE		
	Existing Rear Elevation	SCHEME.	DRAWING No.	
		DRAWN BY.	AMENDMENT No.	
		CHECKED BY.	SCALE	1:50
		APPROVED BY.		

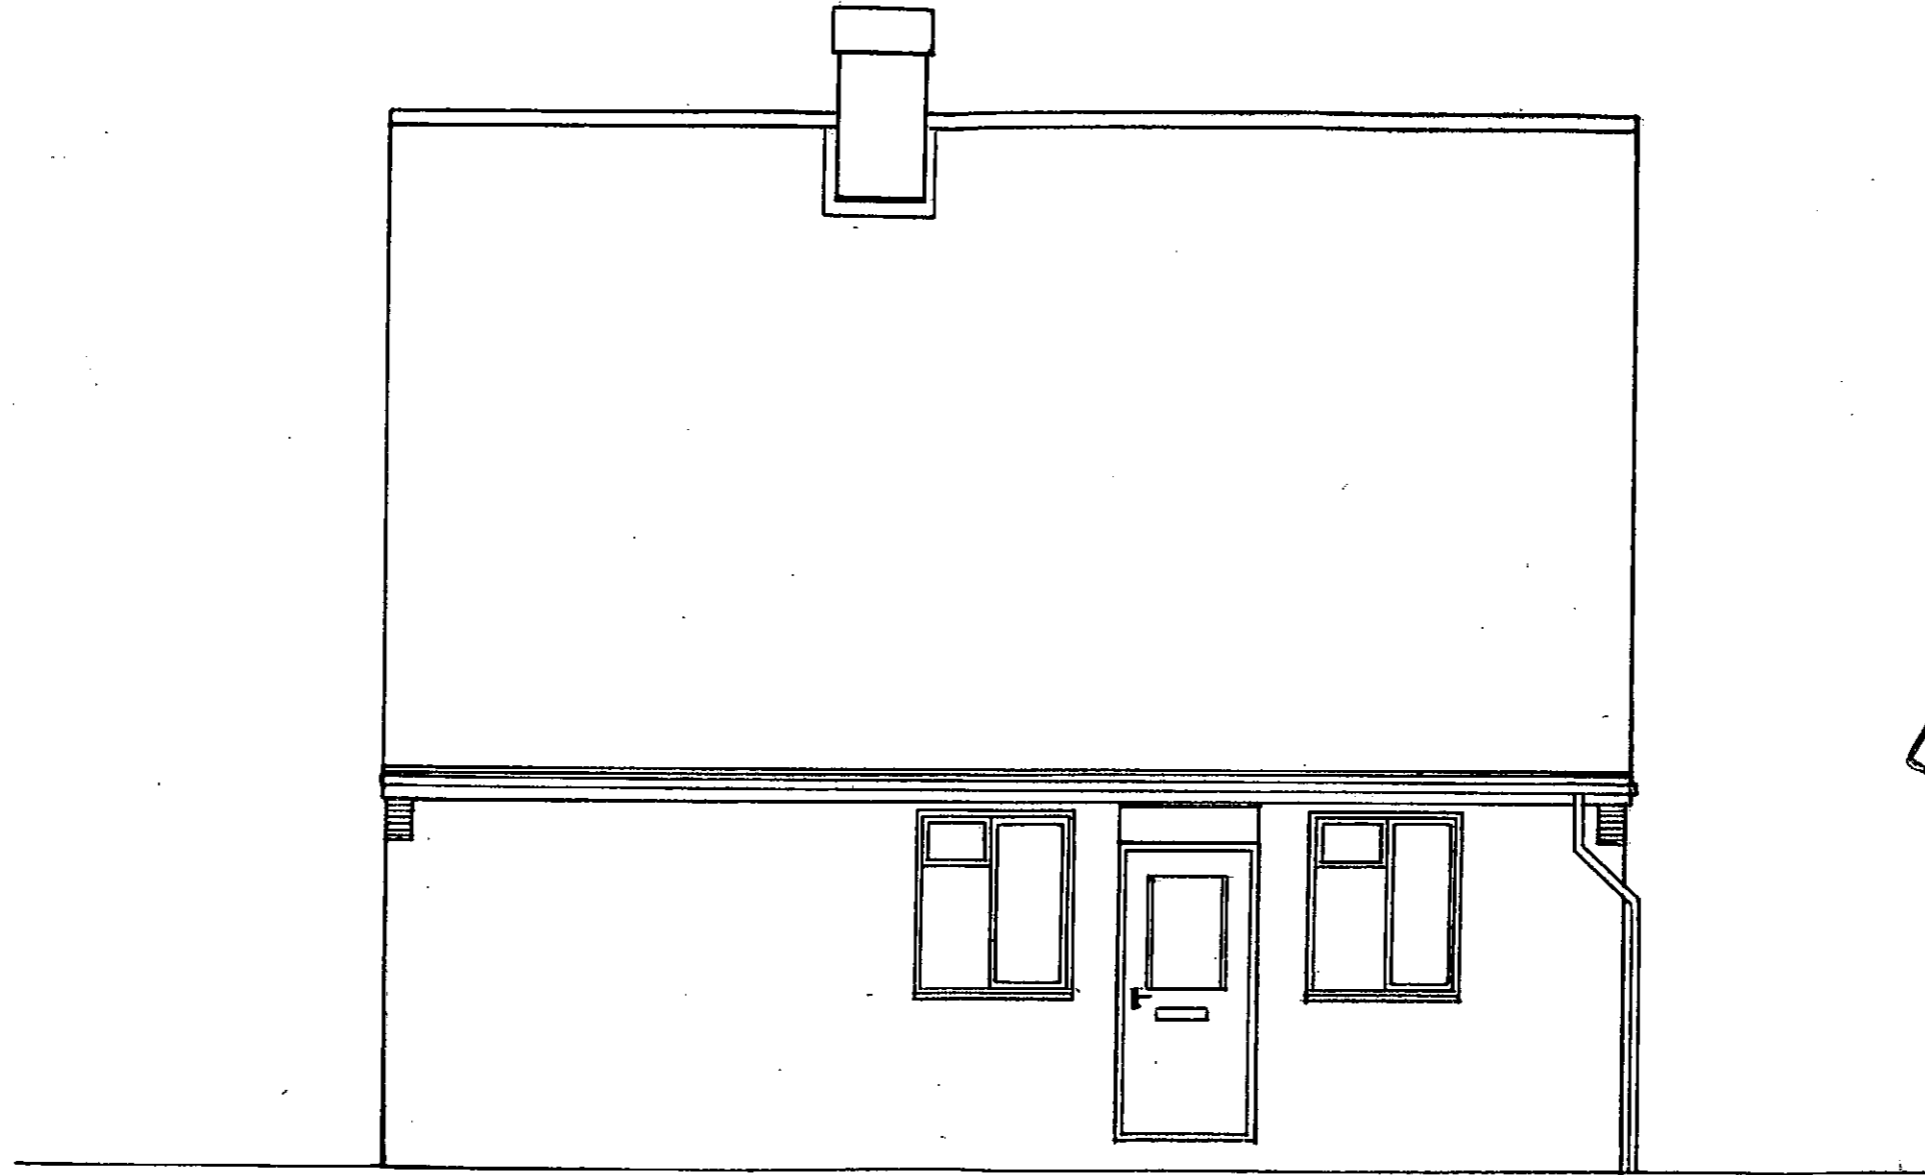

LOCATION	DETAIL	TITLE	
	Existing Side Elevation	SCHEME.	DRAWING No.
		DRAWN BY.	AMENDMENT No.
		CHECKED BY.	SCALE
		APPROVED BY.	1:50