


ST. ALP

LOCATION	DETAIL	TITLE	DRAWING No.	1:50
	<i>Existing Ground Floor Layout</i>	SCHEME.	AMENDMENT No.	
		DRAWN BY.	SCALE	
		CHECKED BY.		
		APPROVED BY.		

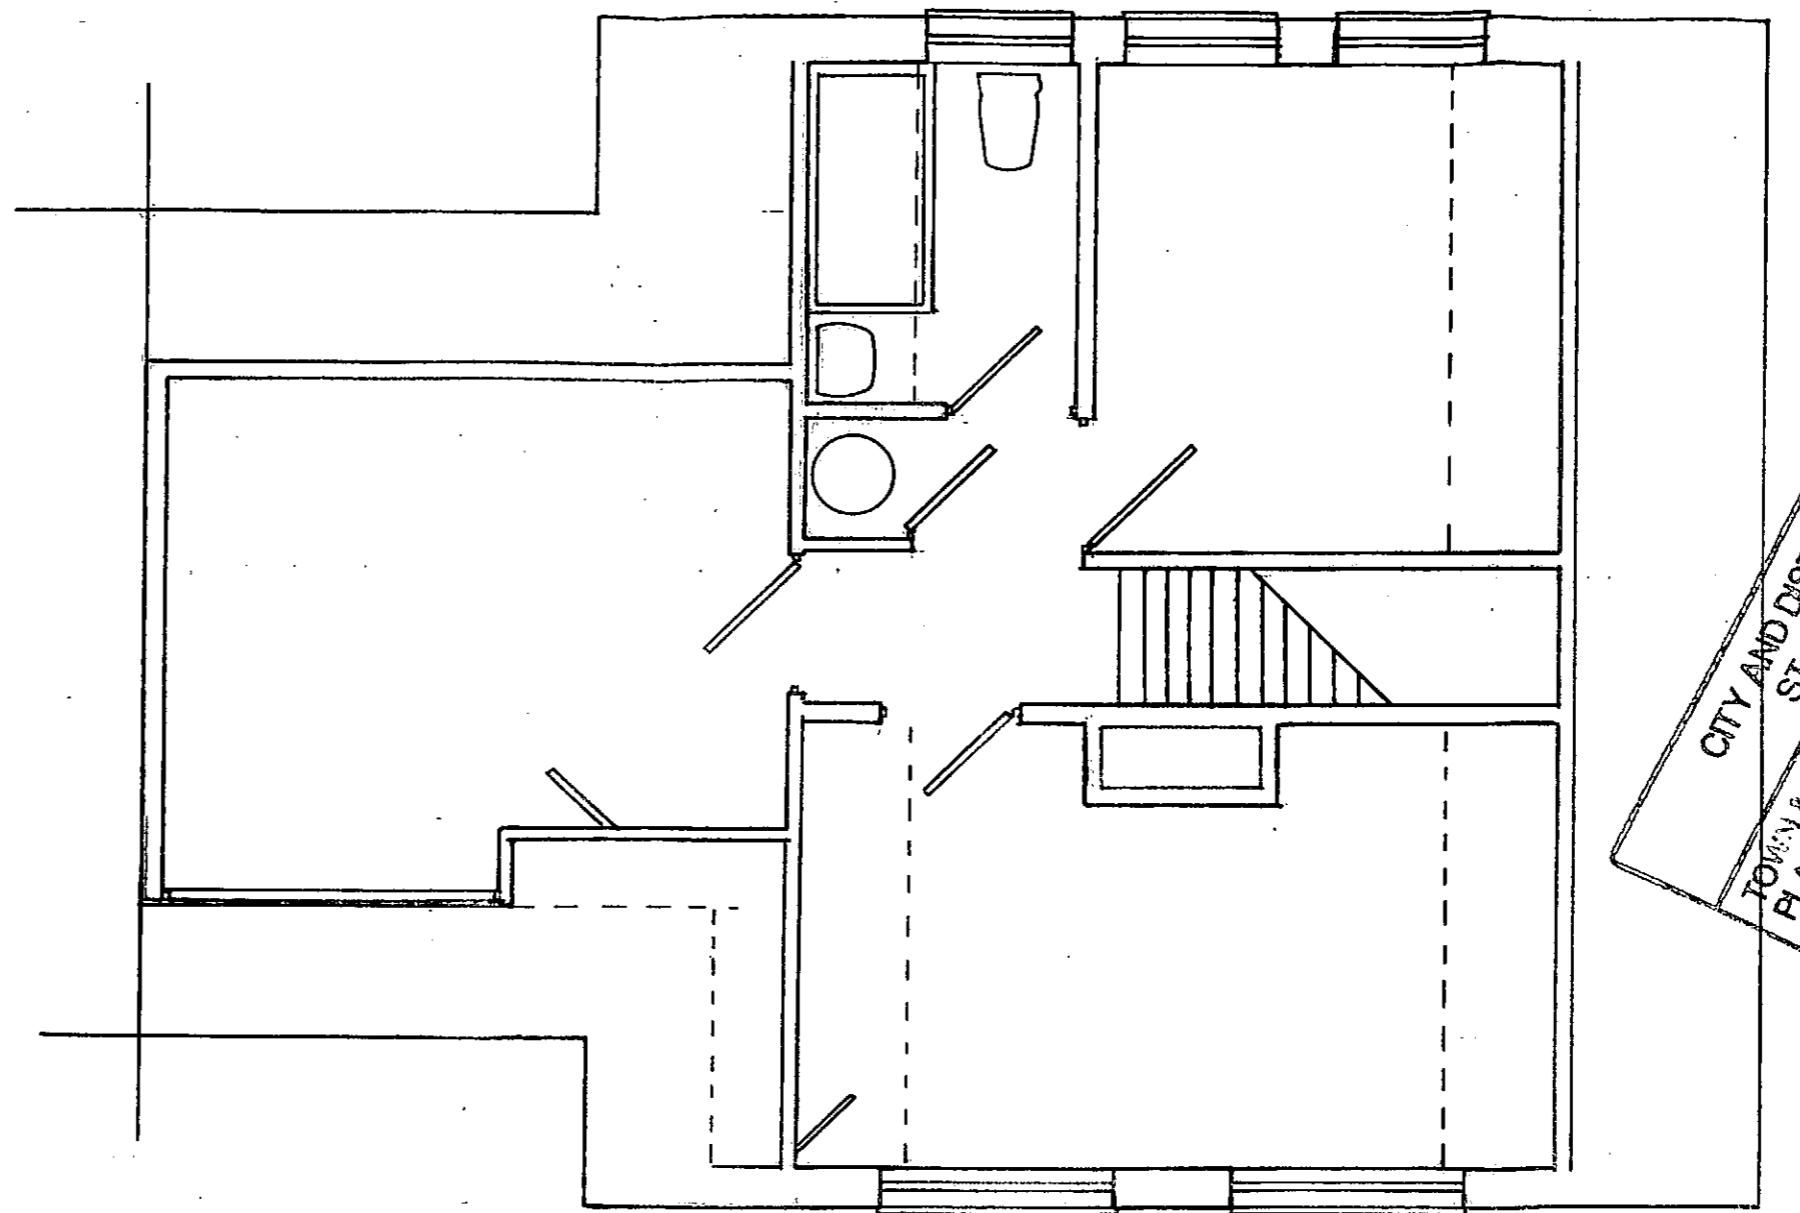

ST

CITY AND DISTRICT
TOWN PLANNING
ST

LOCATION	DETAIL	TITLE	
	First Floor Layout	SCHEME.	DRAWING No.
		DRAWN BY.	AMENDMENT No.
		CHECKED BY.	SCALE
		APPROVED BY.	1:50