

0 10 20 30 50 100 200
SCALE 1:1250

Ordnance Survey (c) Crown Copyright 2017. All rights reserved. Licence number 100022432

NOTES

1. Contractors must check all dimensions on site. Only figured dimensions are to be worked from. Discrepancies must be reported to the Architect or Engineer before proceeding.
© This drawing is copyright.
2. Reproduced from OS Stemap @ by permission of Ordnance Survey on behalf of The Controller of Her Majesty's Stationery Office. © Crown copyright 2008. All rights reserved. Licence number 100007126.

REV/DESCRIPTION	DRI	CHK	DATE
<input checked="" type="checkbox"/> PRELIMINARY	<input type="checkbox"/> INFORMATION	<input type="checkbox"/> TENDER	
<input type="checkbox"/> CONSTRUCTION	<input type="checkbox"/> AS BUILT		


SCALE 1:1250@ A2 DATE MAY 20

DRAWN RR CHK TF

DRAWING NO. 17981-1003 REV -

TITLE
Land West of Bullens Green Lane
Colney Heath

DETAILS
District Boundary line Layout

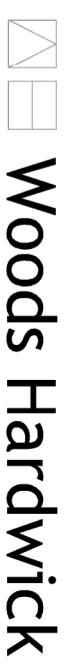

Architecture | Engineering | Planning | Surveying

BEDFORD : HEAD OFFICE
15-17 Goldington Road
Bedford MK40 3NH
T: +44 (0) 1234 268862
ONLINE: mail@woodshardwick.com | woodshardwick.com

BIRMINGHAM
Fort Dunlop, Fort Parkway
Birmingham B24 9FE
T: +44 (0) 121 6297784

PLEASE CONSIDER THE ENVIRONMENT BEFORE PRINTING THIS DRAWING