


Front Elevation
1 : 100




Side Elevation
1 : 100



N
KEY PLAN

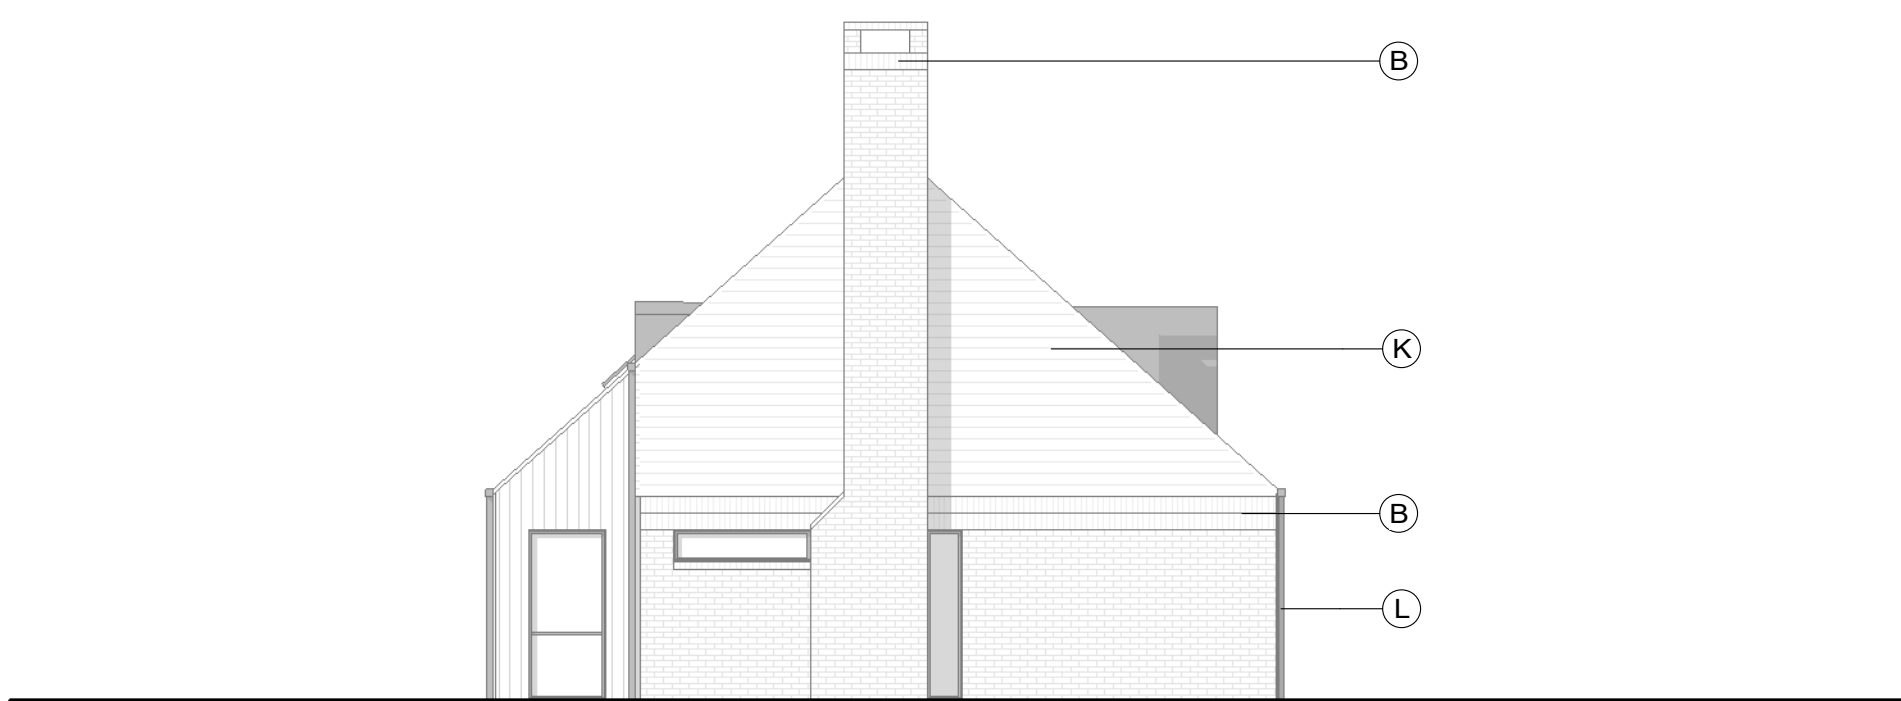


Side Elevation
1 : 100

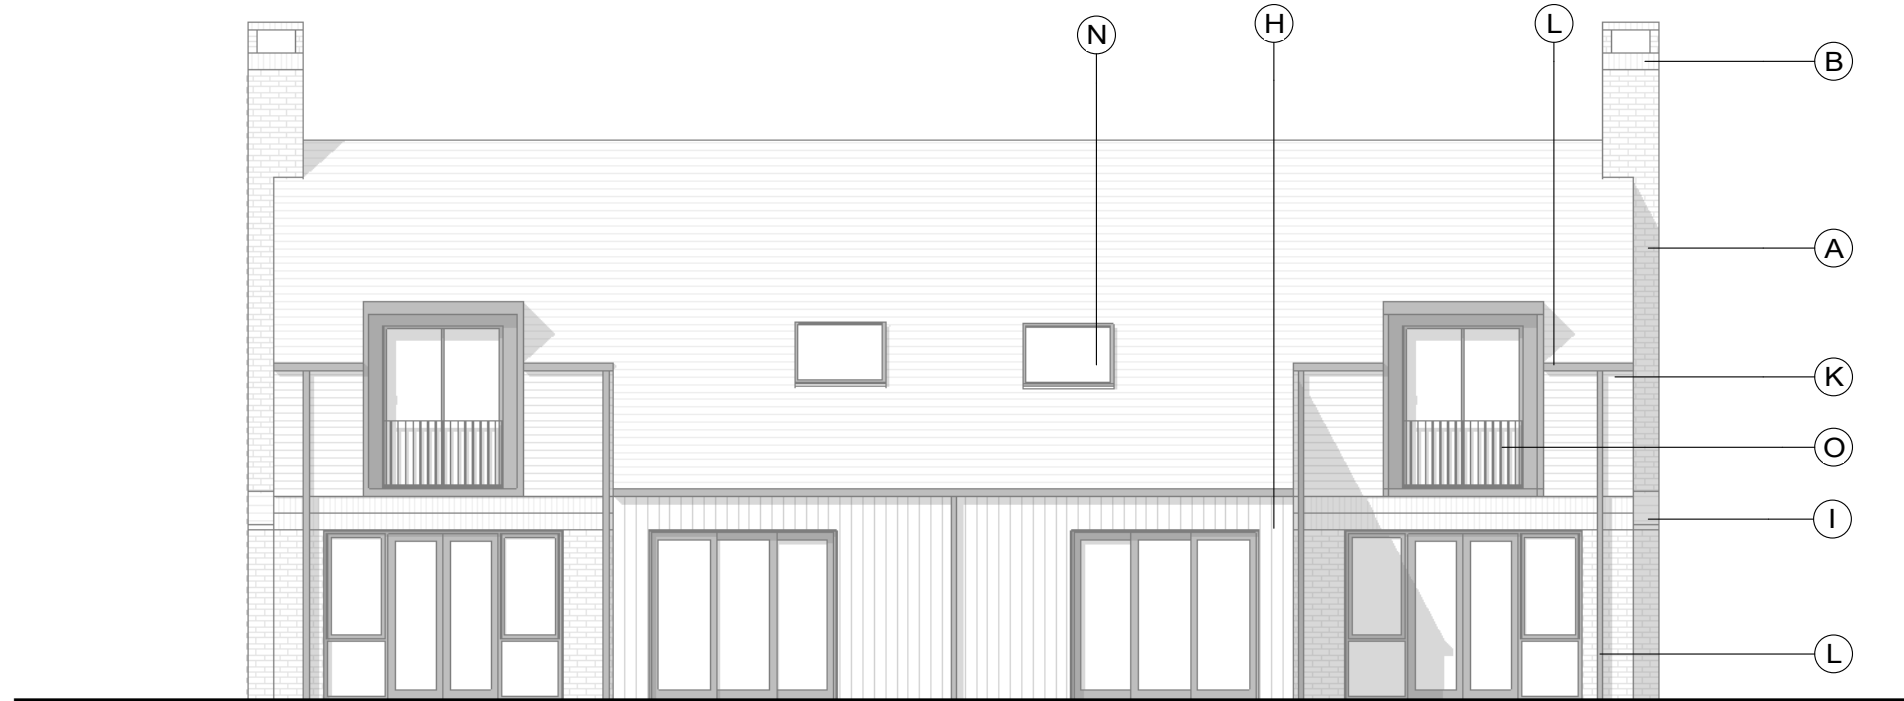


Rear Elevation
1 : 100


MATERIALS KEY	
A	Facing brickwork wall (colour: red)
B	Brickwork soldier course detail
C	Decorative brickwork panel with grey brick header
G	Colour coated window/door frame (colour: black)
H	Black stained proprietary weather boarding
I	Clay plain tile roof with matching plain angle ridge tile (colour: natural red)
K	Vertical tile hanging matching clay plain roof tile (colour: natural red)
L	Colour coated gutter and downpipes (colour: black)
M	Dormer window
N	Rooflight (colour tbc)
O	Vertical metal railing balustrade and handrail (colour: black)

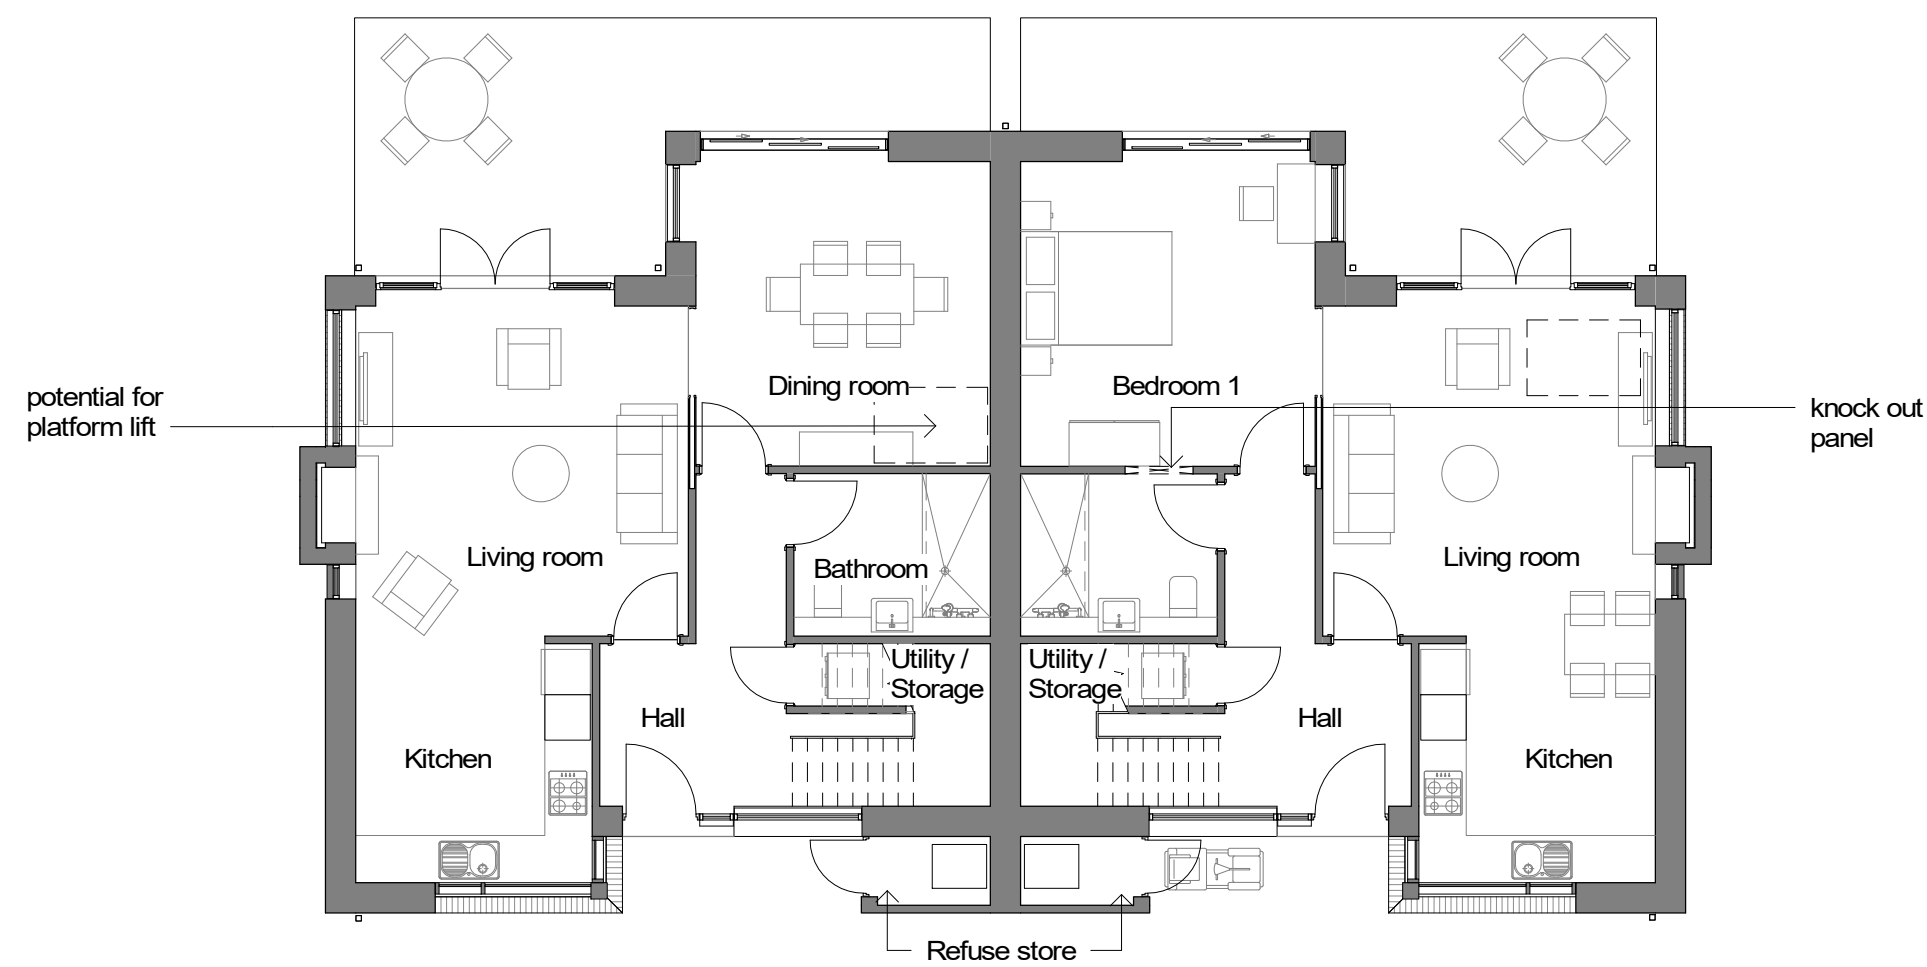


Ground Floor Plan
1 : 100

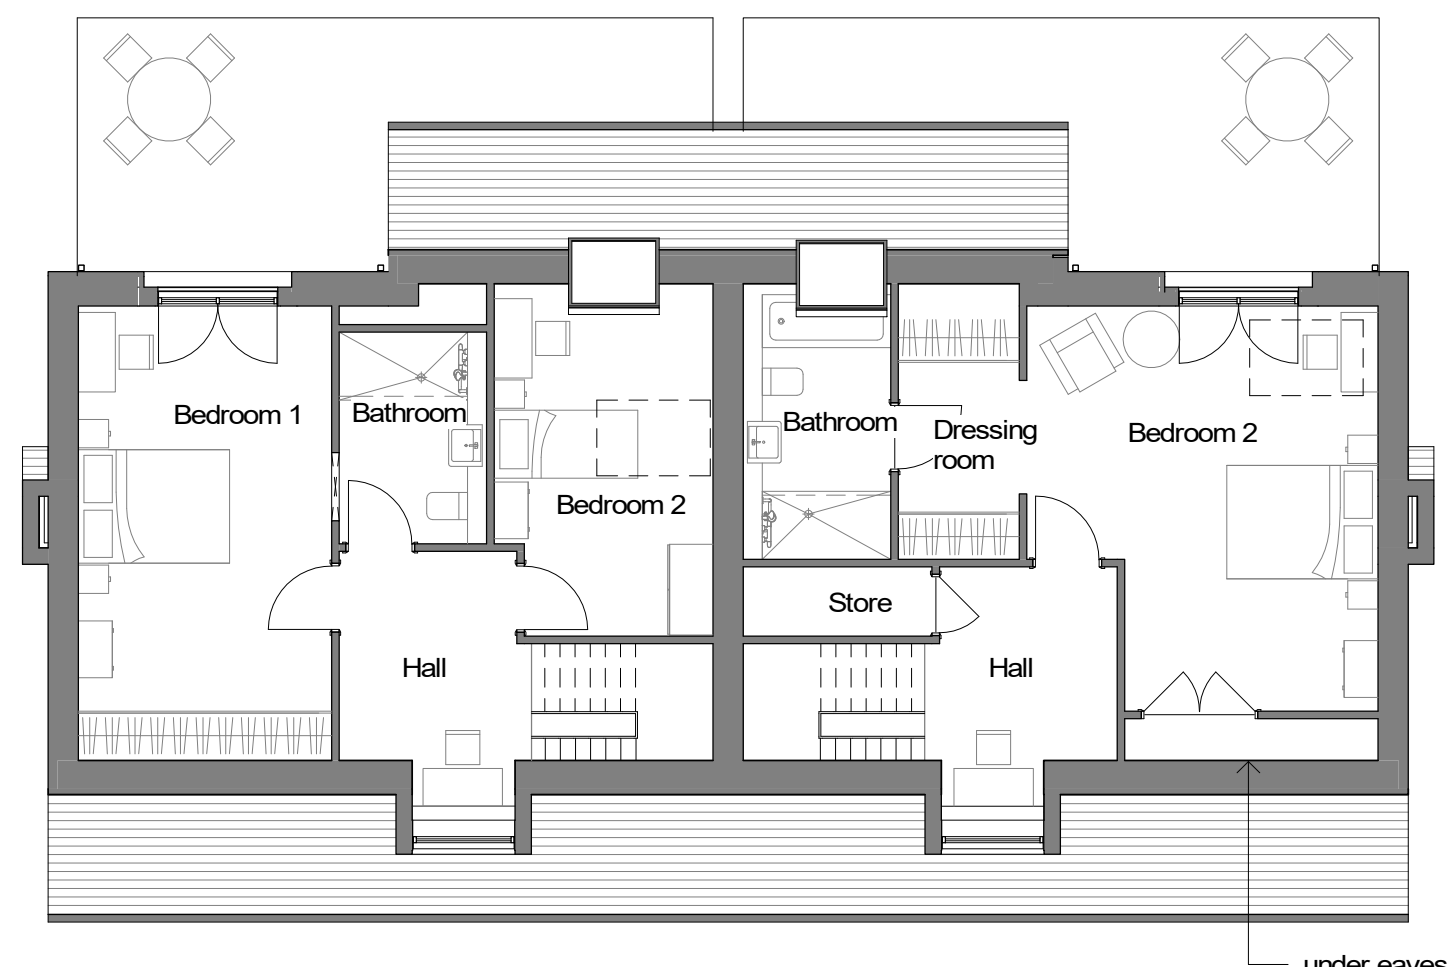

First Floor Plan
1 : 100

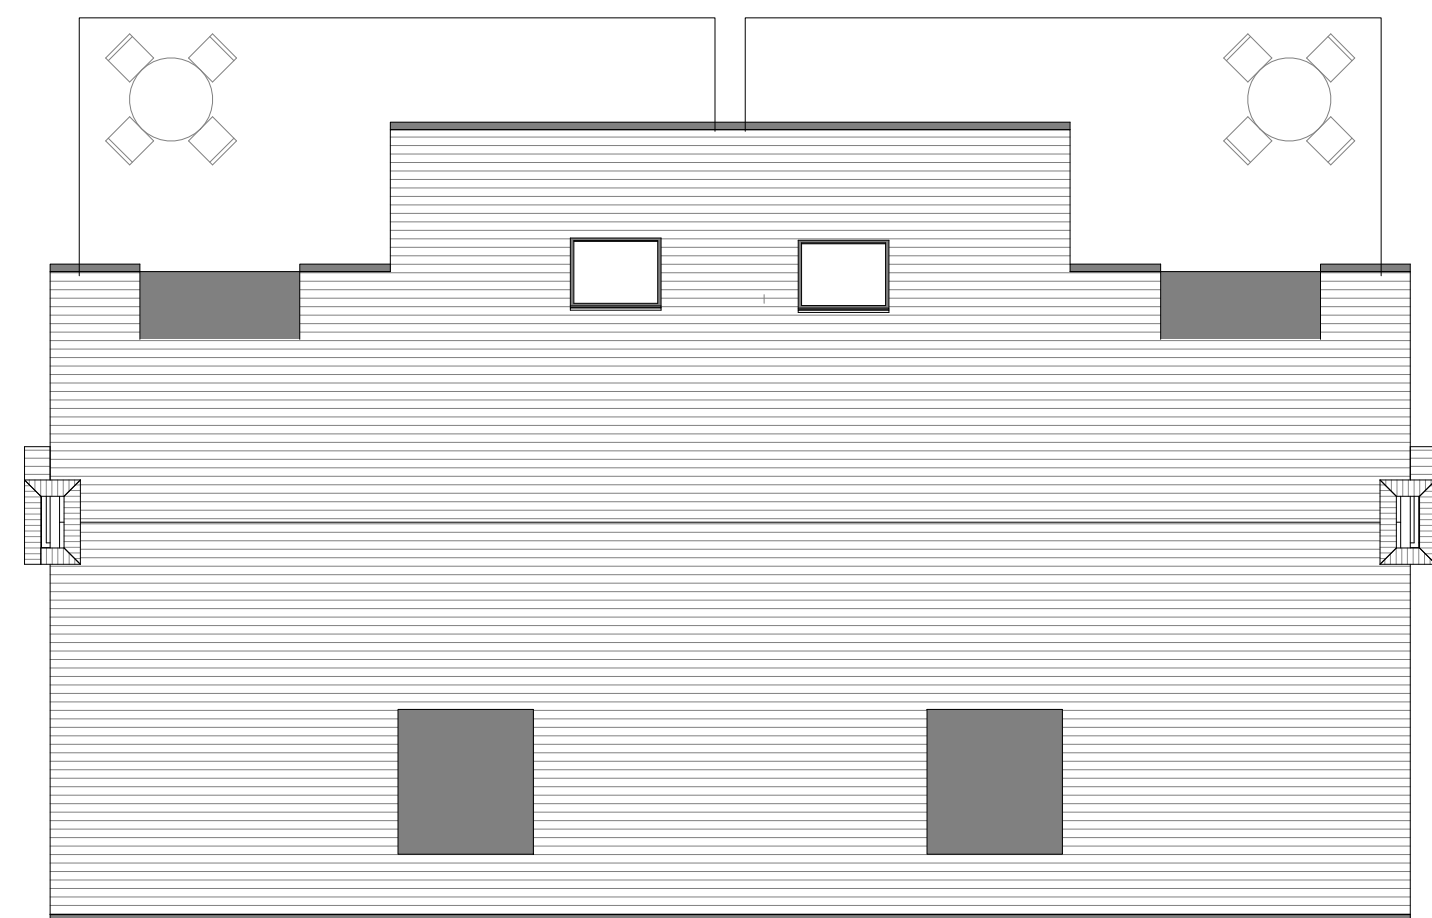

Roof Plan
1 : 100

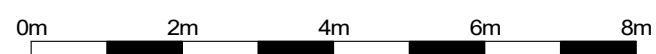

CDM REGULATIONS 2015. All current drawings and specifications for the project must be read in conjunction with the Designer's Hazard and Environment Assessment Record. All intellectual property rights reserved.

Rev	Date	Description
A	23/10/20	Issued for client approval
B	28/10/20	Issued for client review
C	10/12/20	Issued for Planning

Dwn	Ckd	Drawn	OS
OS	MLH	Checked	MLH
OS	MLH	Date	Oct 2020
OS	MLH	Scale @ A1	1 : 100

Burston Garden Retirement Village
Bungalows Type C - Plans and Elevations

0653-03-00-PL-A-312
REV B
PLANNING

PRP