



MATERIALS KEY	
A	Facing brickwork wall (colour: red)
B	Brickwork soldier course detail
C	Decorative brickwork panel with grey brick header
D	Decorative brickwork header gable detail
G	Colour coated window/door frame (colour: black)
H	Black stained proprietary weather boarding
I	Clay plain tile roof with matching plain angle ridge tile (colour: natural red)
K	Vertical tile hanging matching clay plain roof tile (colour: natural red)
L	Colour coated gutter and downpipes (colour: black)
M	Dormer window
N	Rooflight (colour tbc)
O	Vertical metal railing balustrade and handrail (colour: black)
P	Black stained decorative finned detail (colour: black)

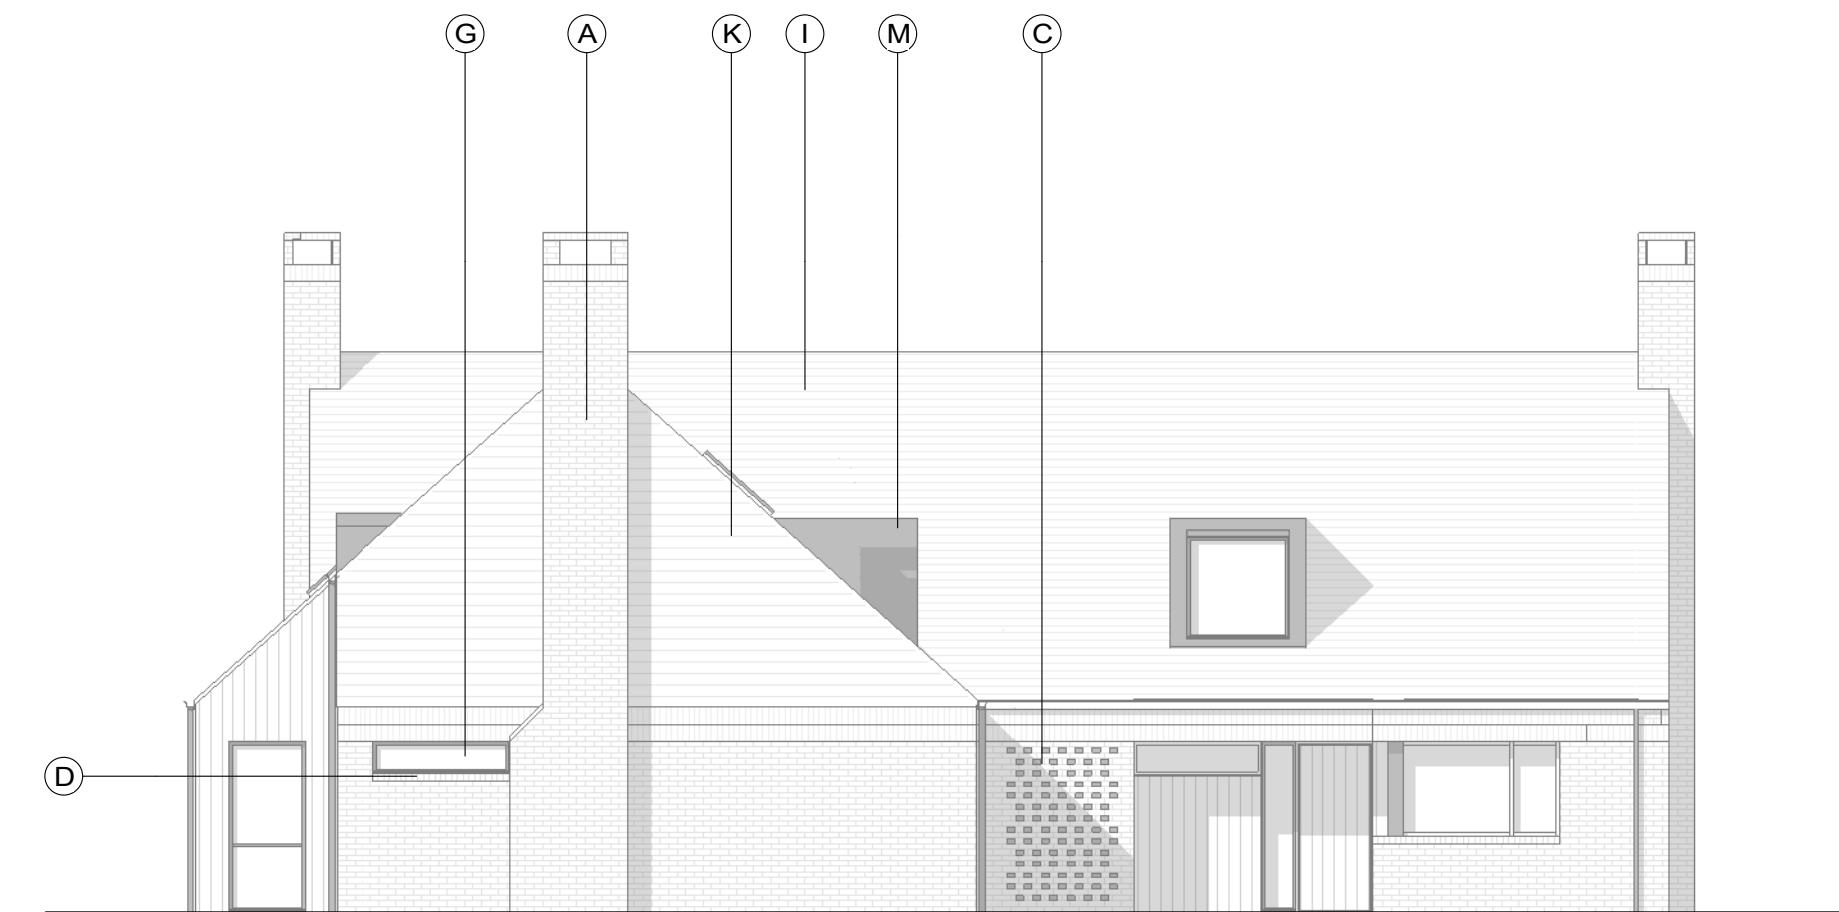


Back Elevation
1 : 100



Side Elevation
1 : 100

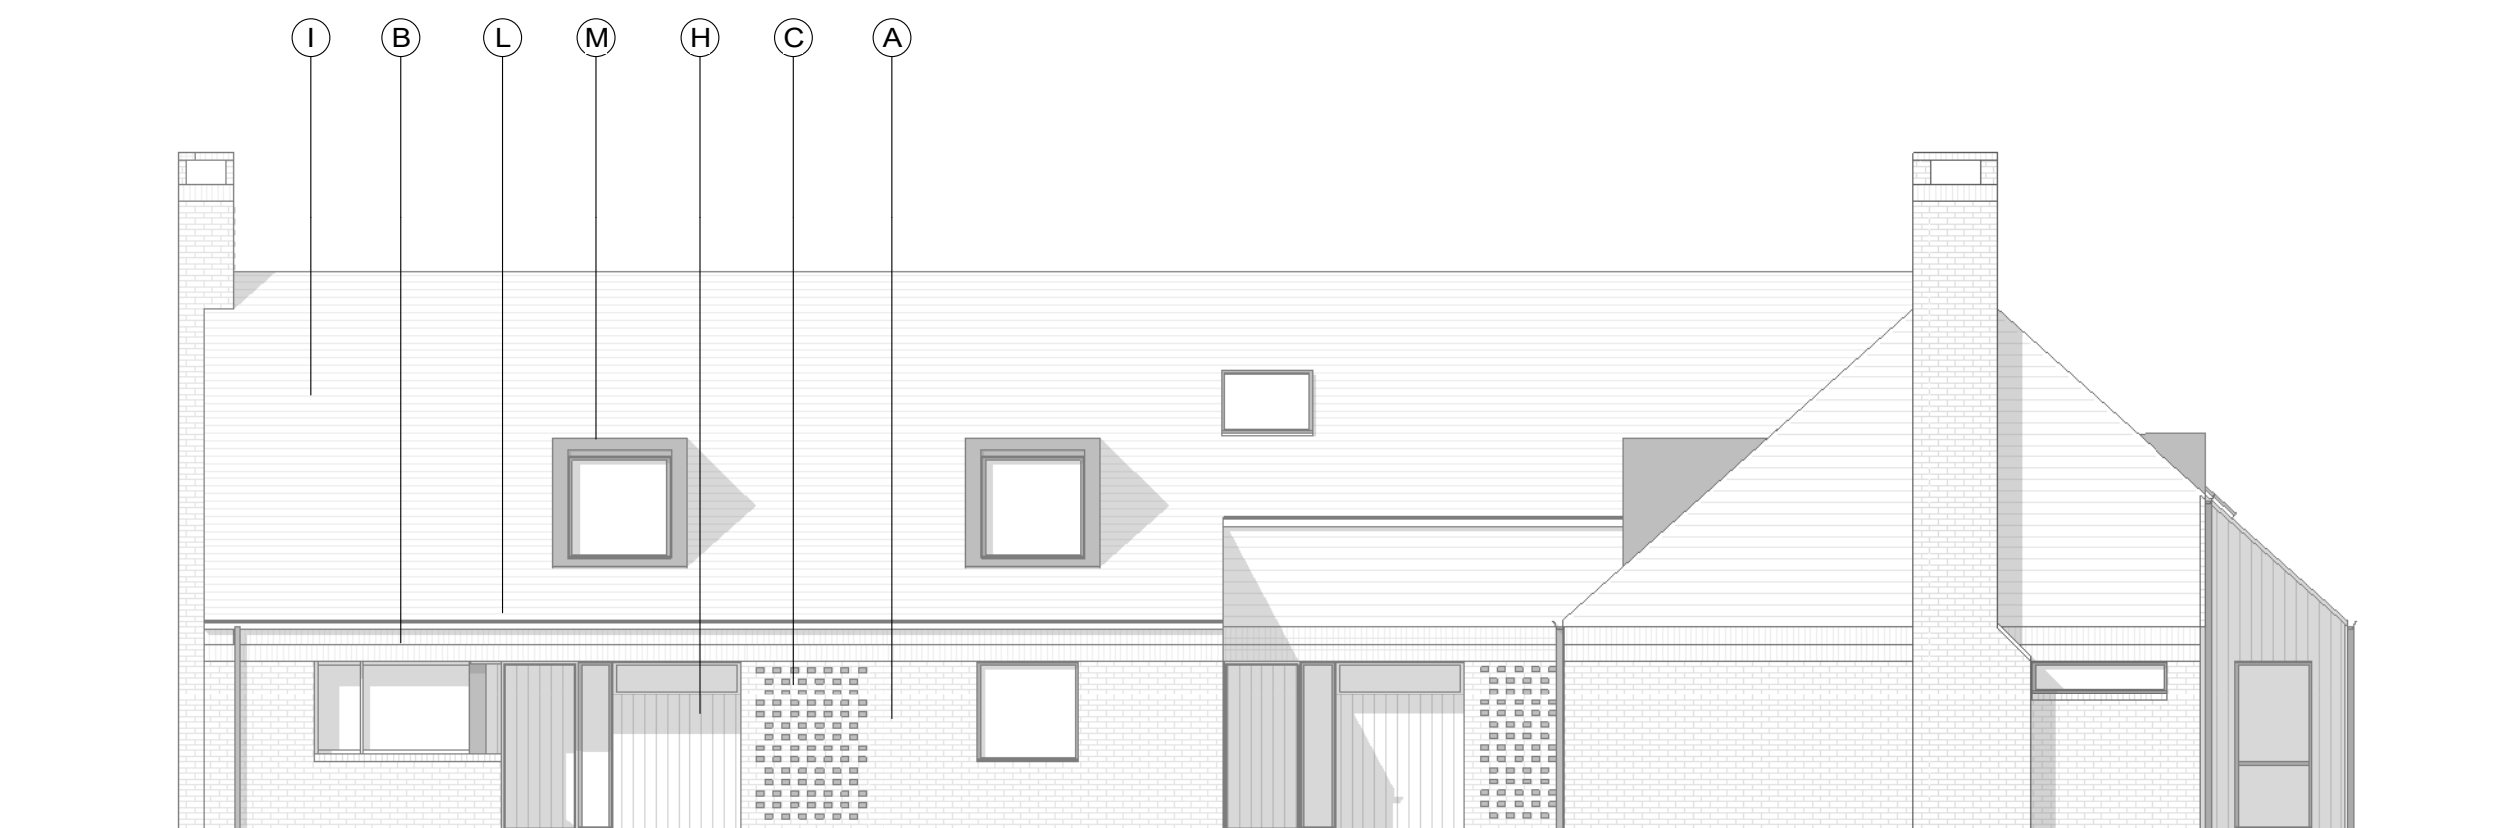

Front Elevation
1 : 100

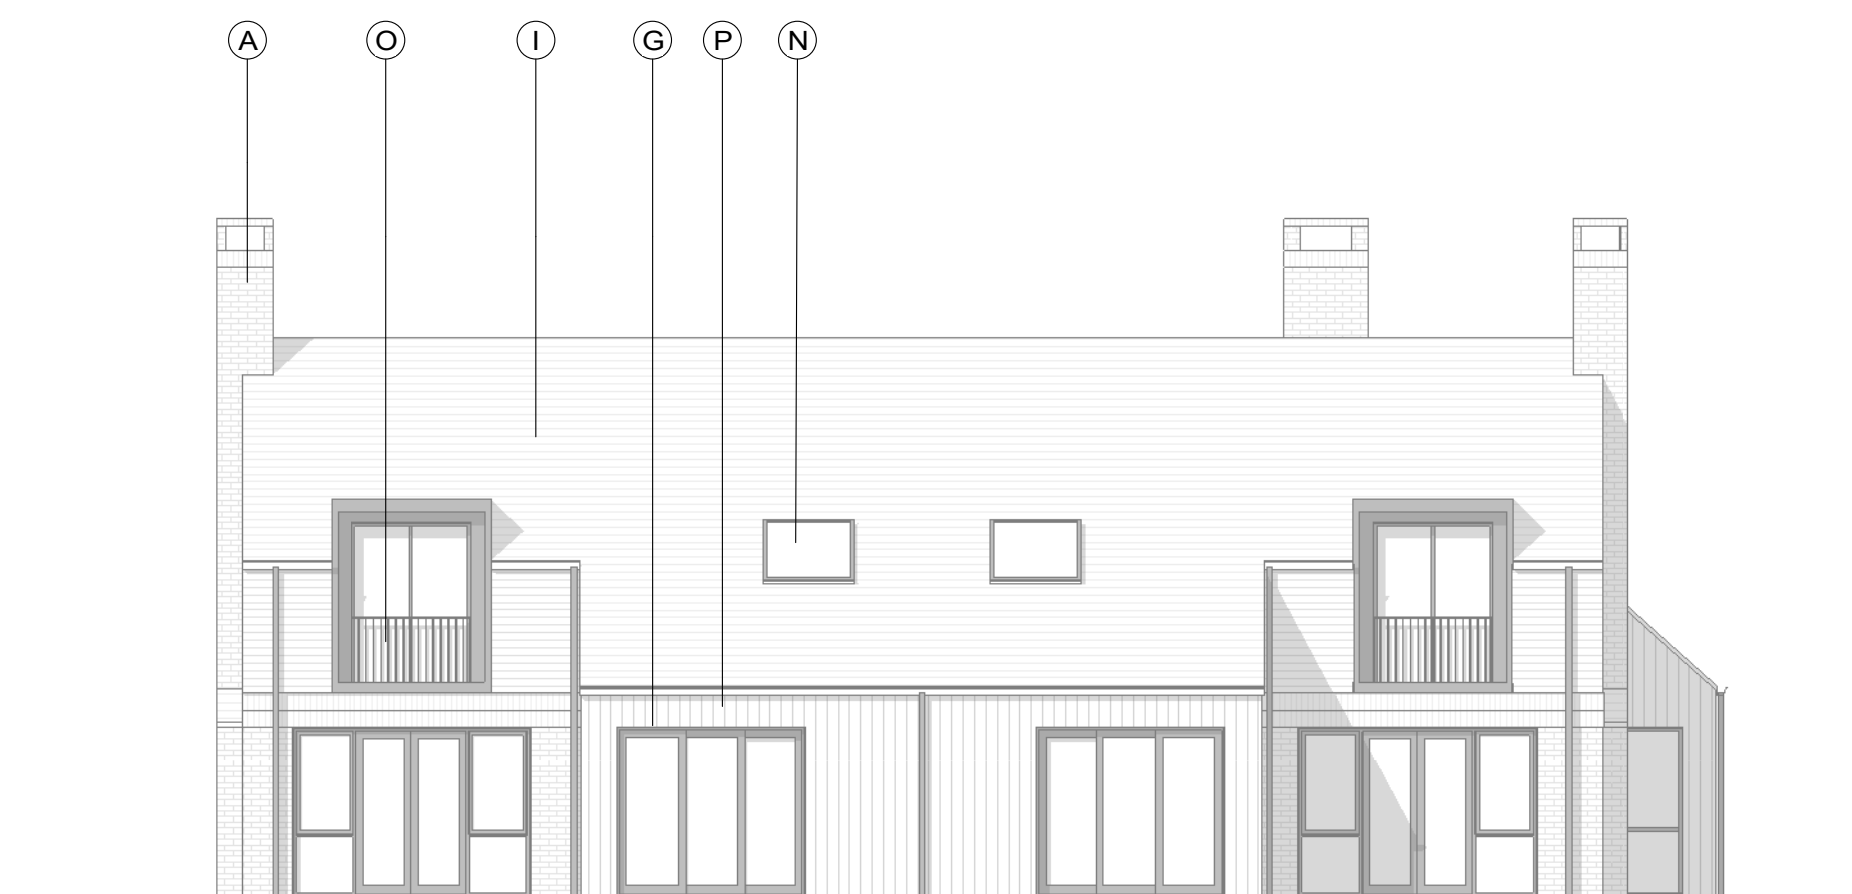

Side Elevation
1 : 100

Rev	Date	Description
-	23/10/20	Issued for client approval
A	29/10/20	Issued for client review
B	10/12/20	Issued for Planning

Dwn	Ckd	Drawn	OS
OS	MLH	Checked	MLH
OS	MLH	Date	Oct 2020
OS	MLH	Scale @ A1	1 : 100

Burston Garden Retirement Village
Bungalows Type F - Elevations

0653-03-00-PL-A--316
REV B

PRP