

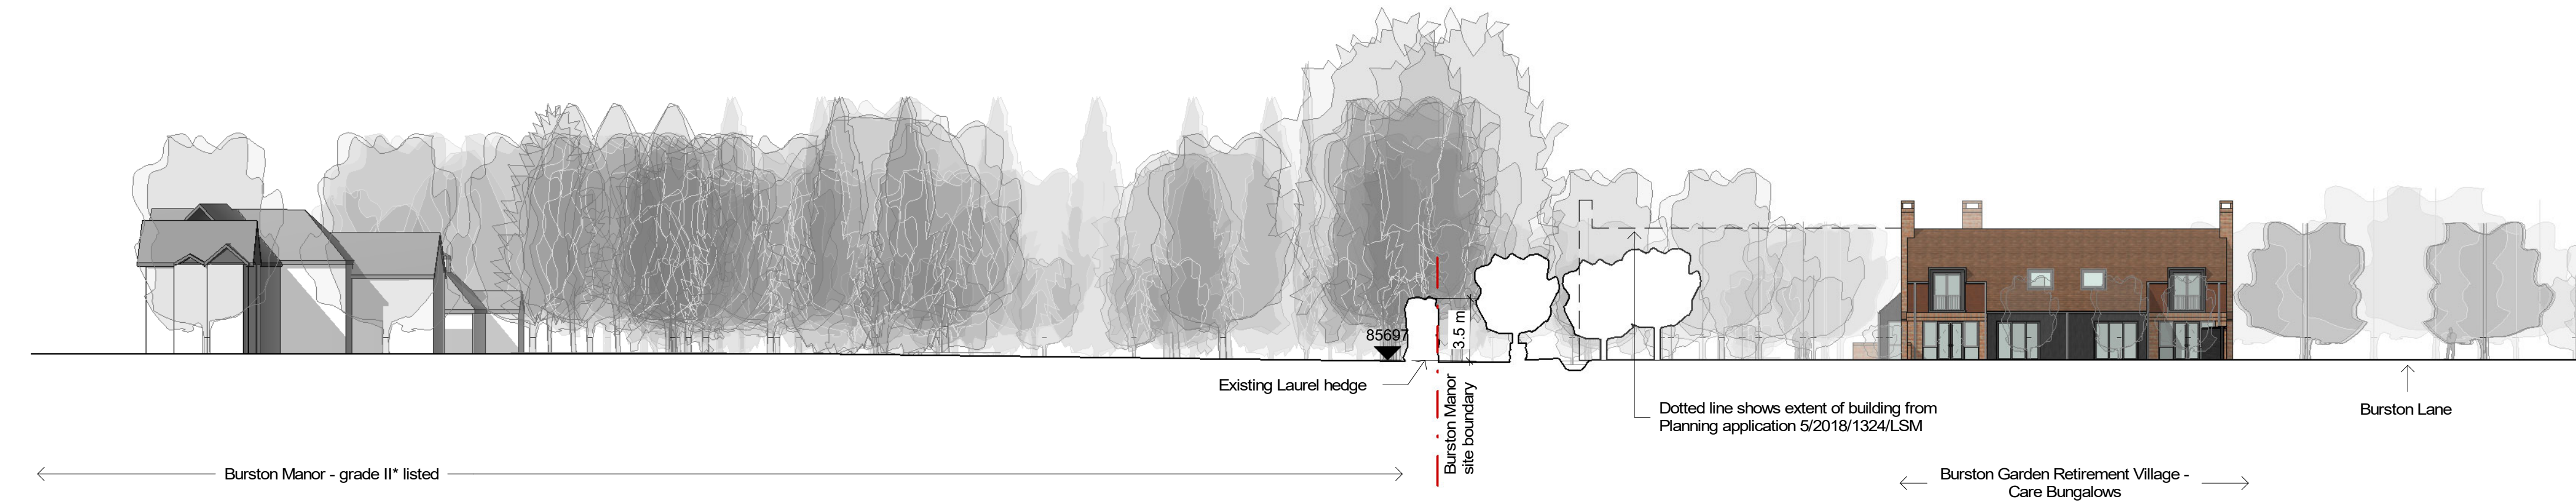
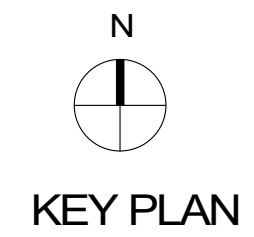


E - E Existing Site Section - Looking North East from Burston Manor
1 : 250

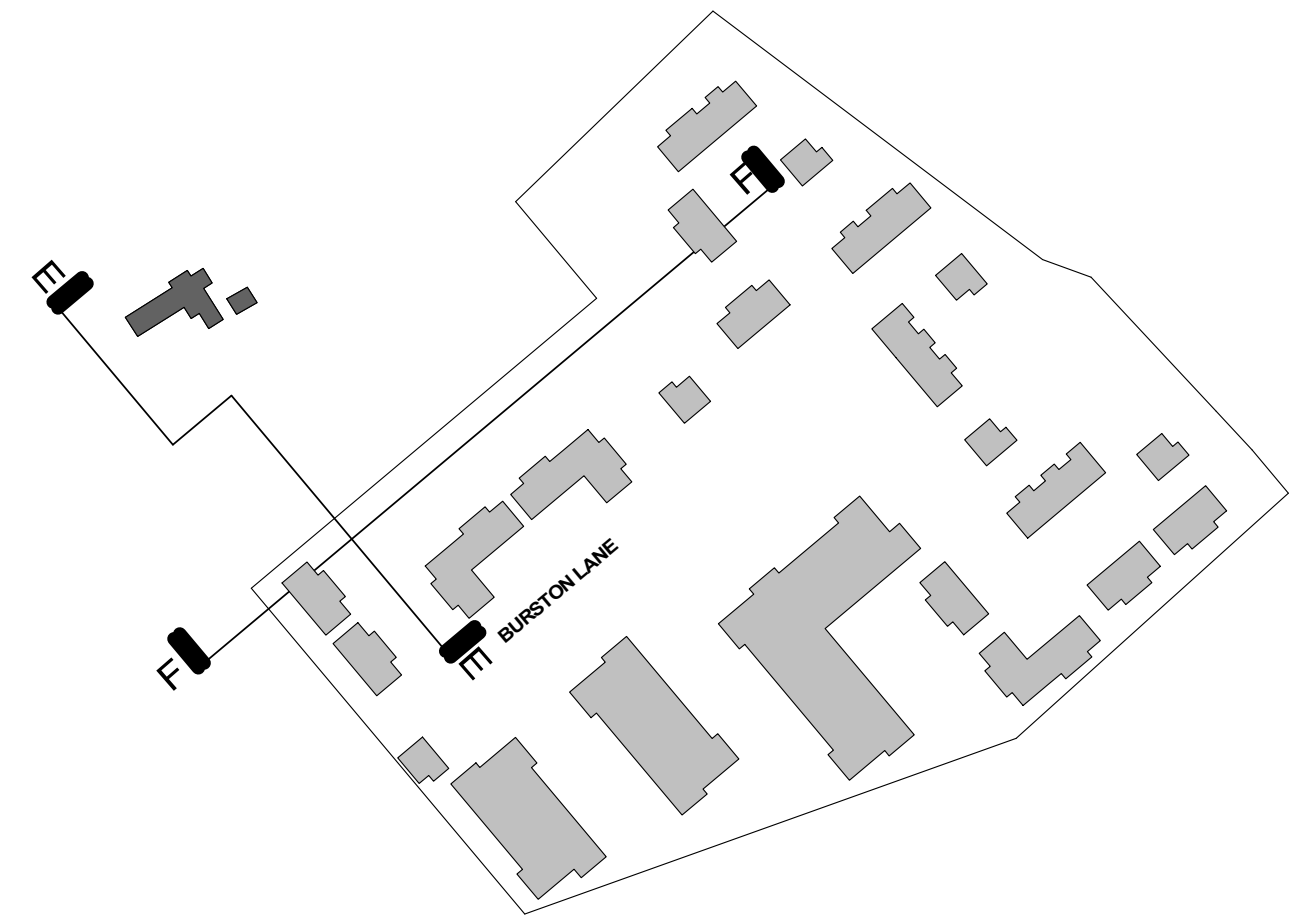

E - E Proposed Site Section - Looking North East from Burston Manor
1 : 250

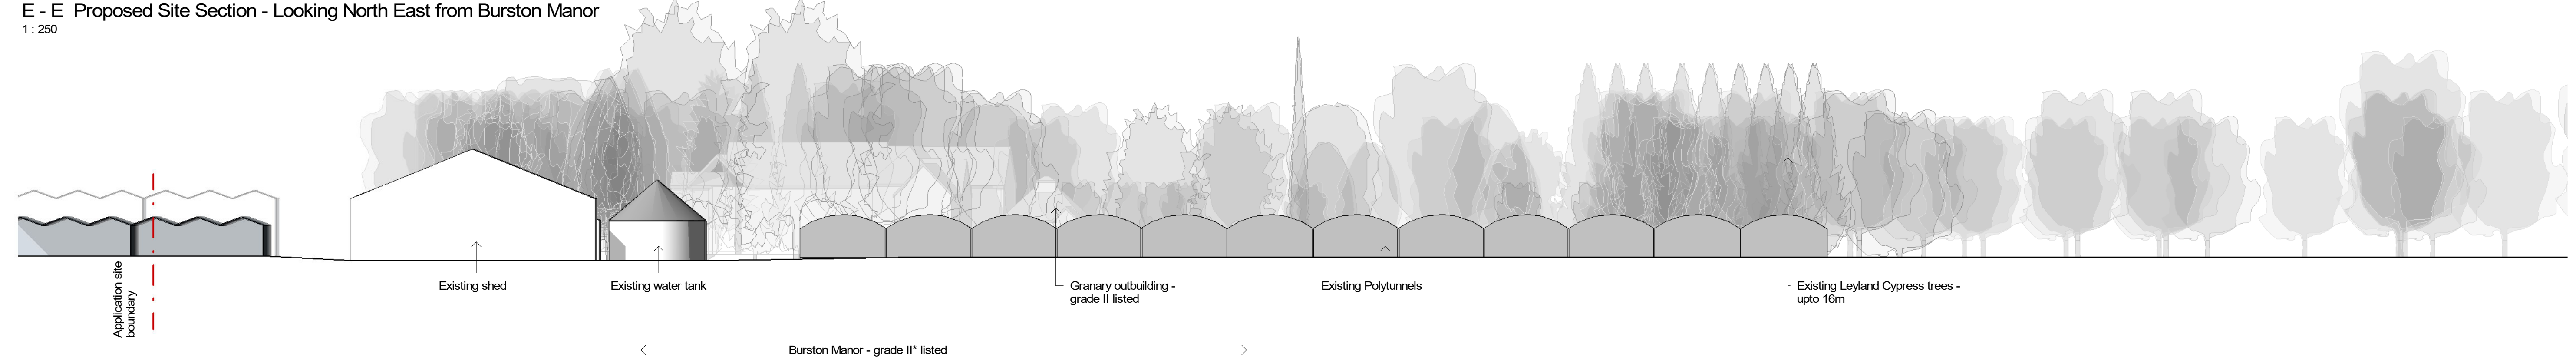

F - F Existing Site Section - Looking North West towards Burston Manor
1 : 250



F - F Proposed Site Section - Looking North West towards Burston Manor
1 : 250