


Proposed Site Plan - Arrival
1 : 500

CDM REGULATIONS 2015. All current drawings and specifications for the project must be read in conjunction with the Designer's Hazard and Environment Assessment Record. All intellectual property rights reserved.


Designed with reference to the surveys, information and reports listed:

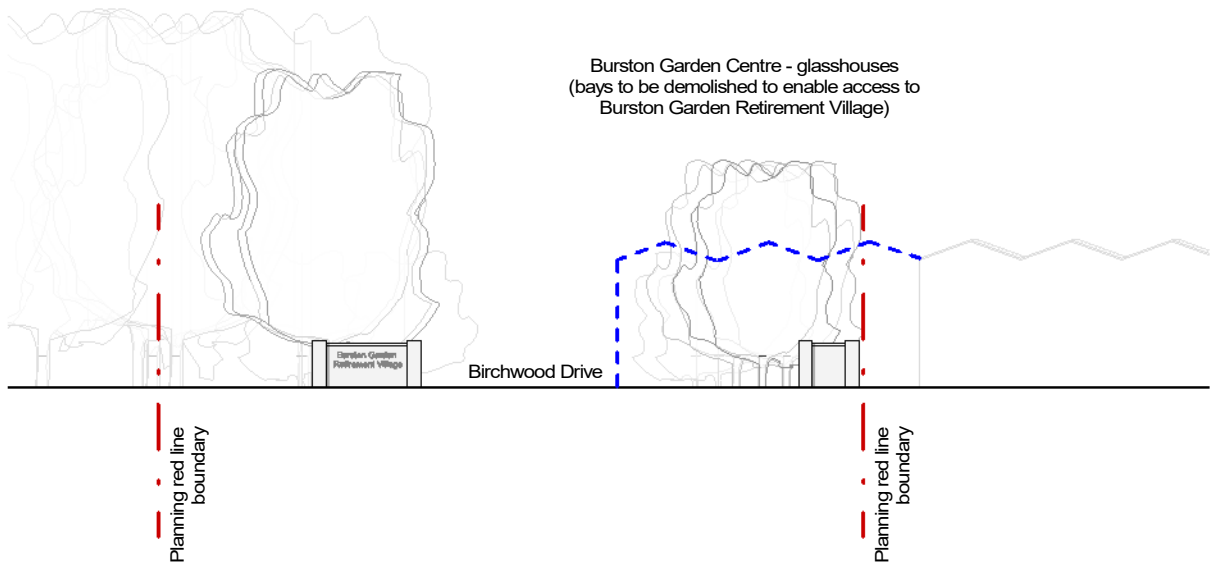

Arrival - Birchwood Drive Section/Elevation 1
1 : 250



Arrival - Birchwood Drive Section 2
1 : 250

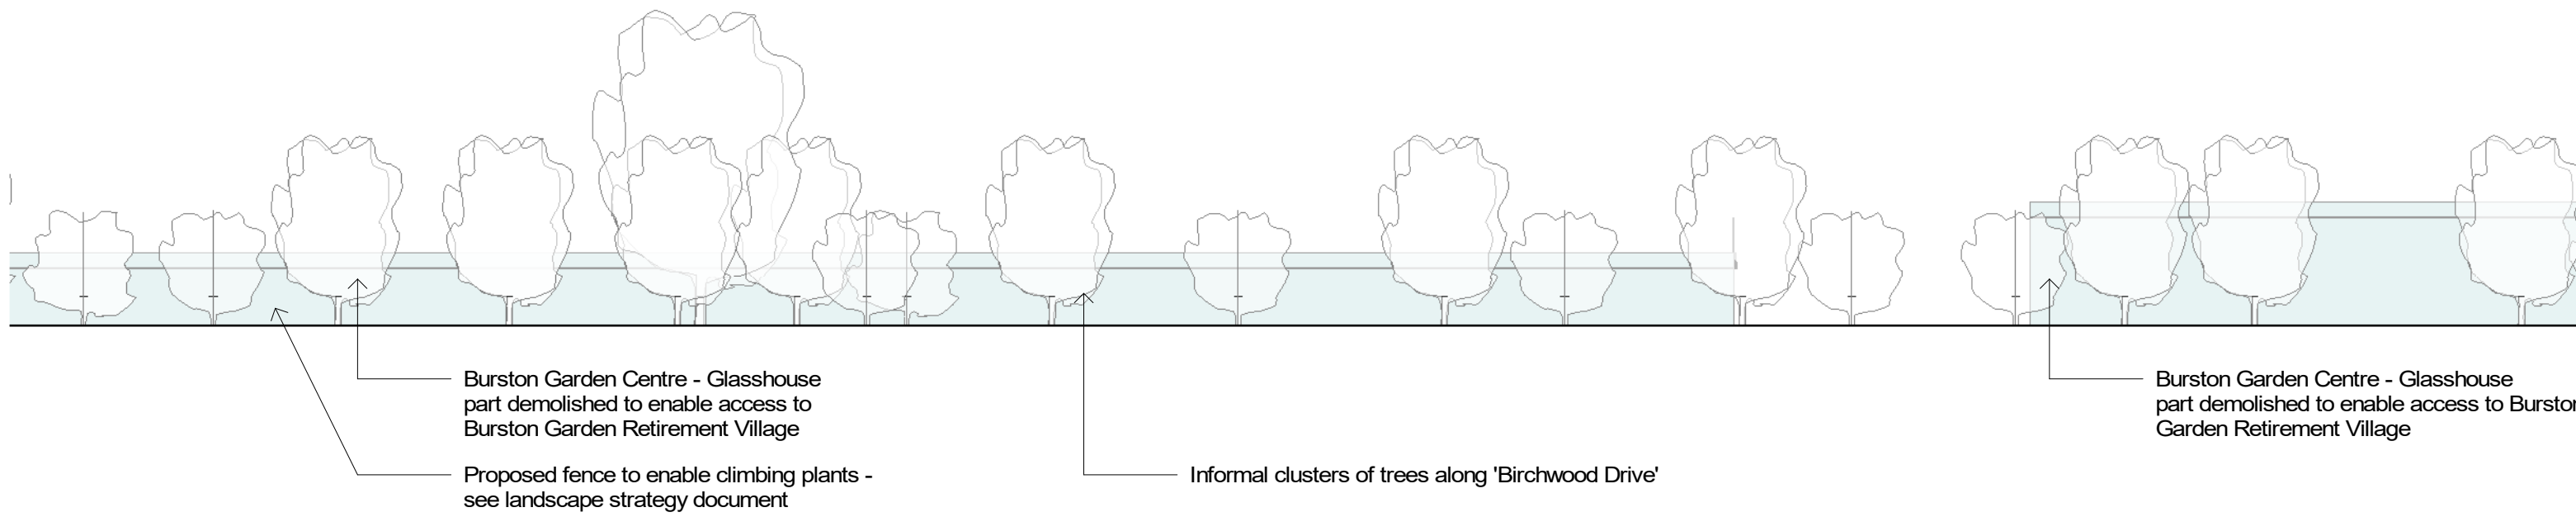

Arrival - Birchwood Drive Section/Elevation 3
1 : 250

Rev	Date	Description
A	23/10/20	Issued for client approval
B	28/10/20	Issued for client review
C	10/12/20	Issued for Planning

Dwn	Ckd	Drawn	MLH
MLH	JAB	Checked	JAB
MLH	JAB	Date	Oct 2020
MLH	JAB	Scale @ A1	As indicated

Burston Garden Retirement Village
Proposed Arrival

0653-00-SL-PL-A-G7-017
REV B
PLANNING

PRP