

NOTES

- Contractors must check all dimensions on site. Only figured dimensions are to be worked from. Discrepancies must be reported to the Architect or Engineer before proceeding. © This drawing is copyright.
- Reproduced from OS Stemap @ by permission of Ordnance Survey on behalf of The Controller of Her Majesty's Stationery Office. © Crown copyright 2008. All rights reserved. Licence number 100007126.


REV/DESCRIPTION	DRAWN	CHK	DATE
<input checked="" type="checkbox"/> PRELIMINARY	<input type="checkbox"/> INFORMATION	<input type="checkbox"/> TENDER	
<input type="checkbox"/> CONSTRUCTION	<input type="checkbox"/> AS BUILT		

SCALE 1:1250@ A2 DATE MAY 20
 DRAWN RR CHK TF

DRAWING NO. 17981-1002 REV -

TITLE Land West of Bullens Green Lane
 Colney Heath

DETAILS Site Location Plan

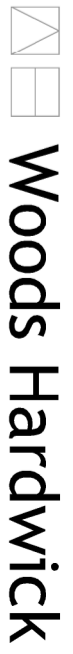

Architecture | Engineering | Planning | Surveying

BEDFORD : HEAD OFFICE
 15-17 Goldington Road
 Bedford MK40 3NH
 T: +44 (0) 1234 268862
 ONLINE: mail@woodshardwick.com | woodshardwick.com

BIRMINGHAM
 Fort Dunlop, Fort Parkway
 Birmingham B24 9FE
 T: +44 (0) 121 6297784

PLEASE CONSIDER THE ENVIRONMENT BEFORE PRINTING THIS DRAWING