


Waddington Road, St Albans, Disabled Bays

Scale 1:500 (A4)





Metres



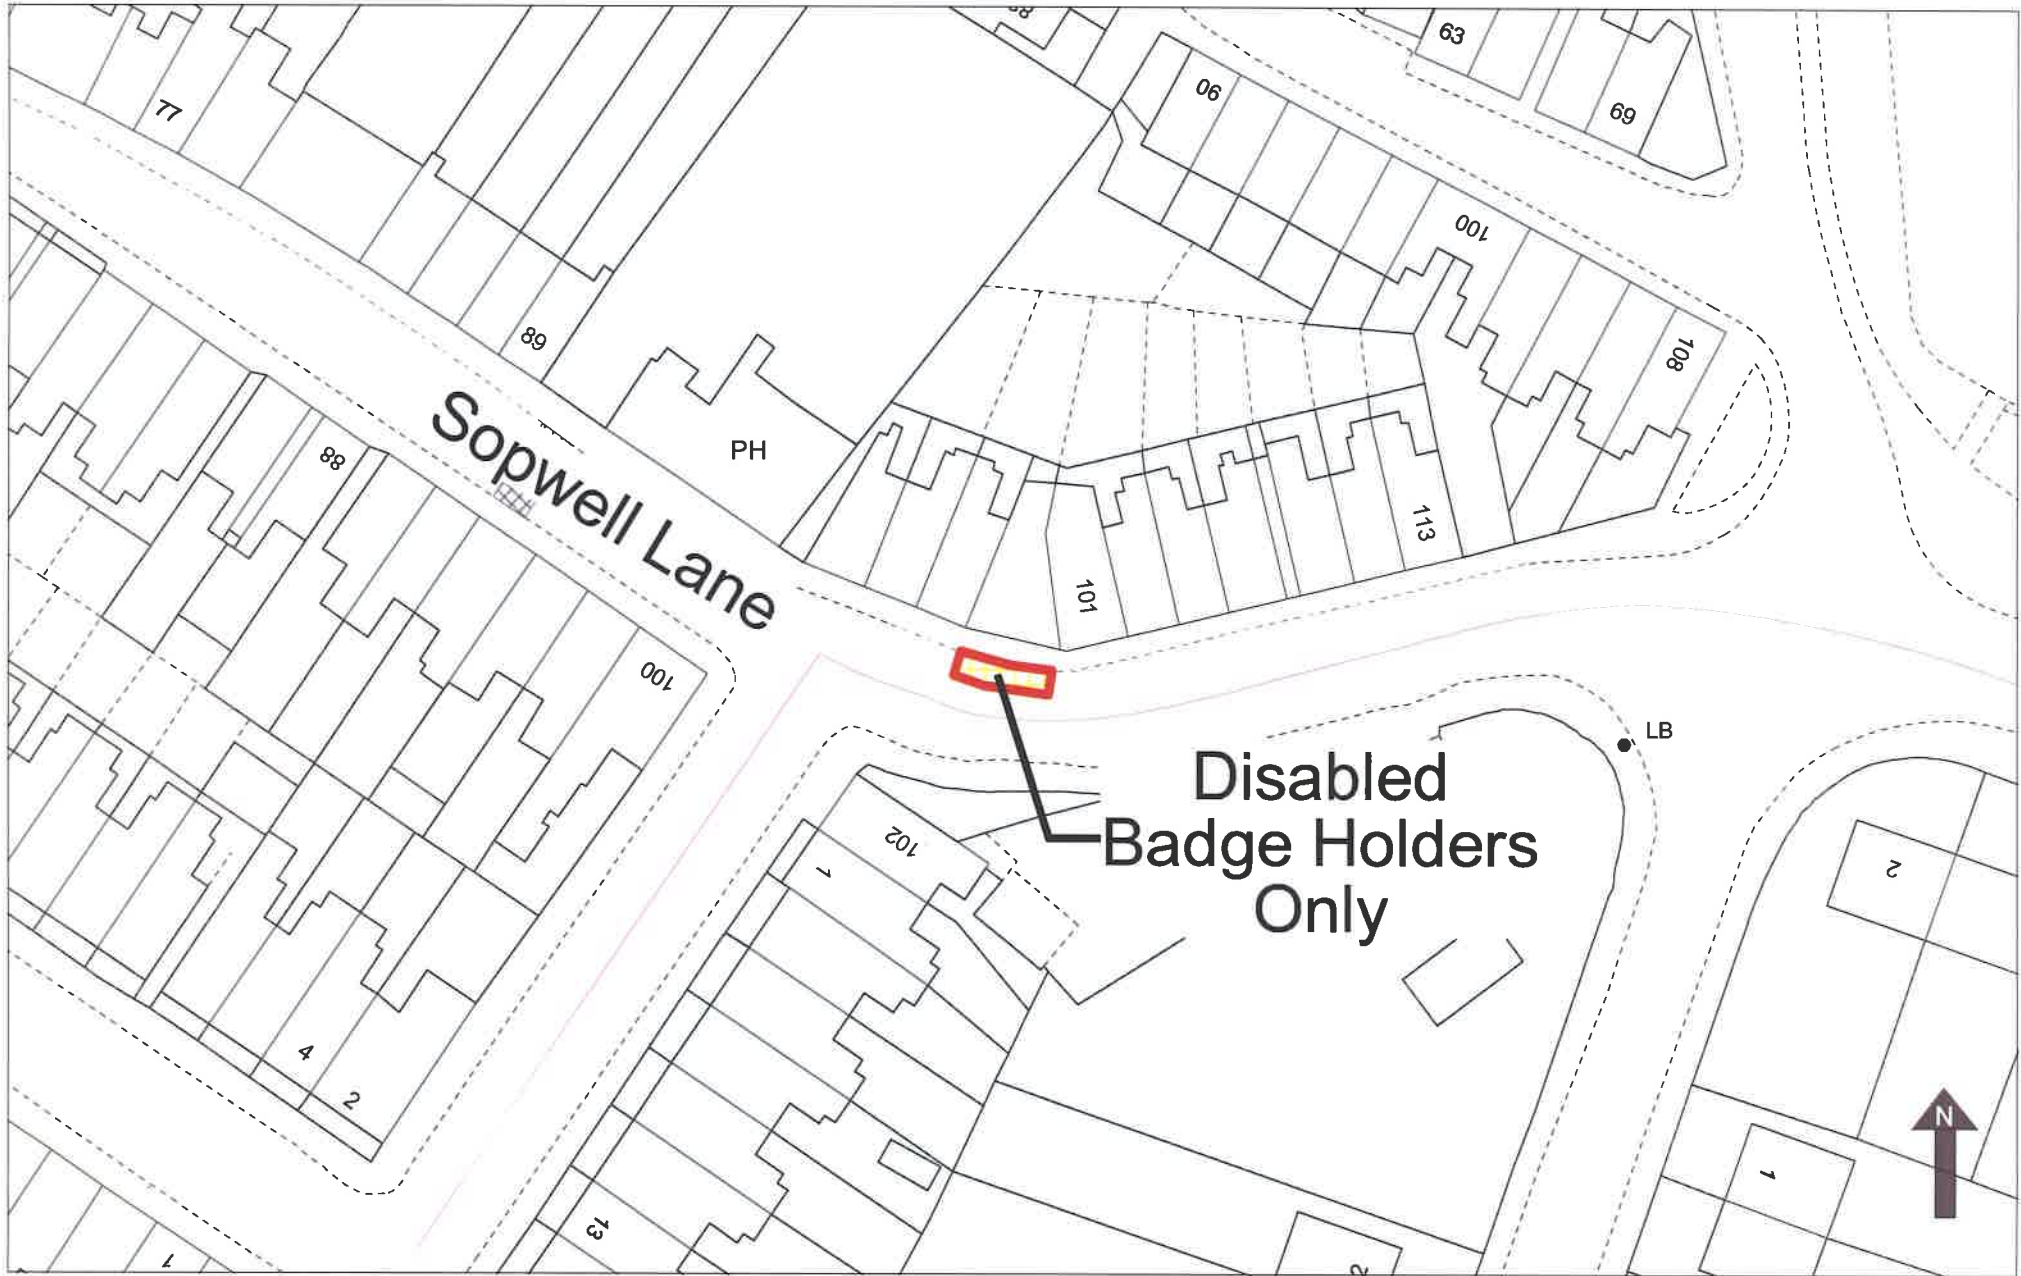

Sopwell Lane, St Albans

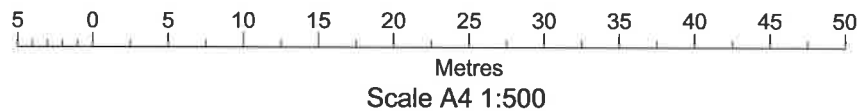

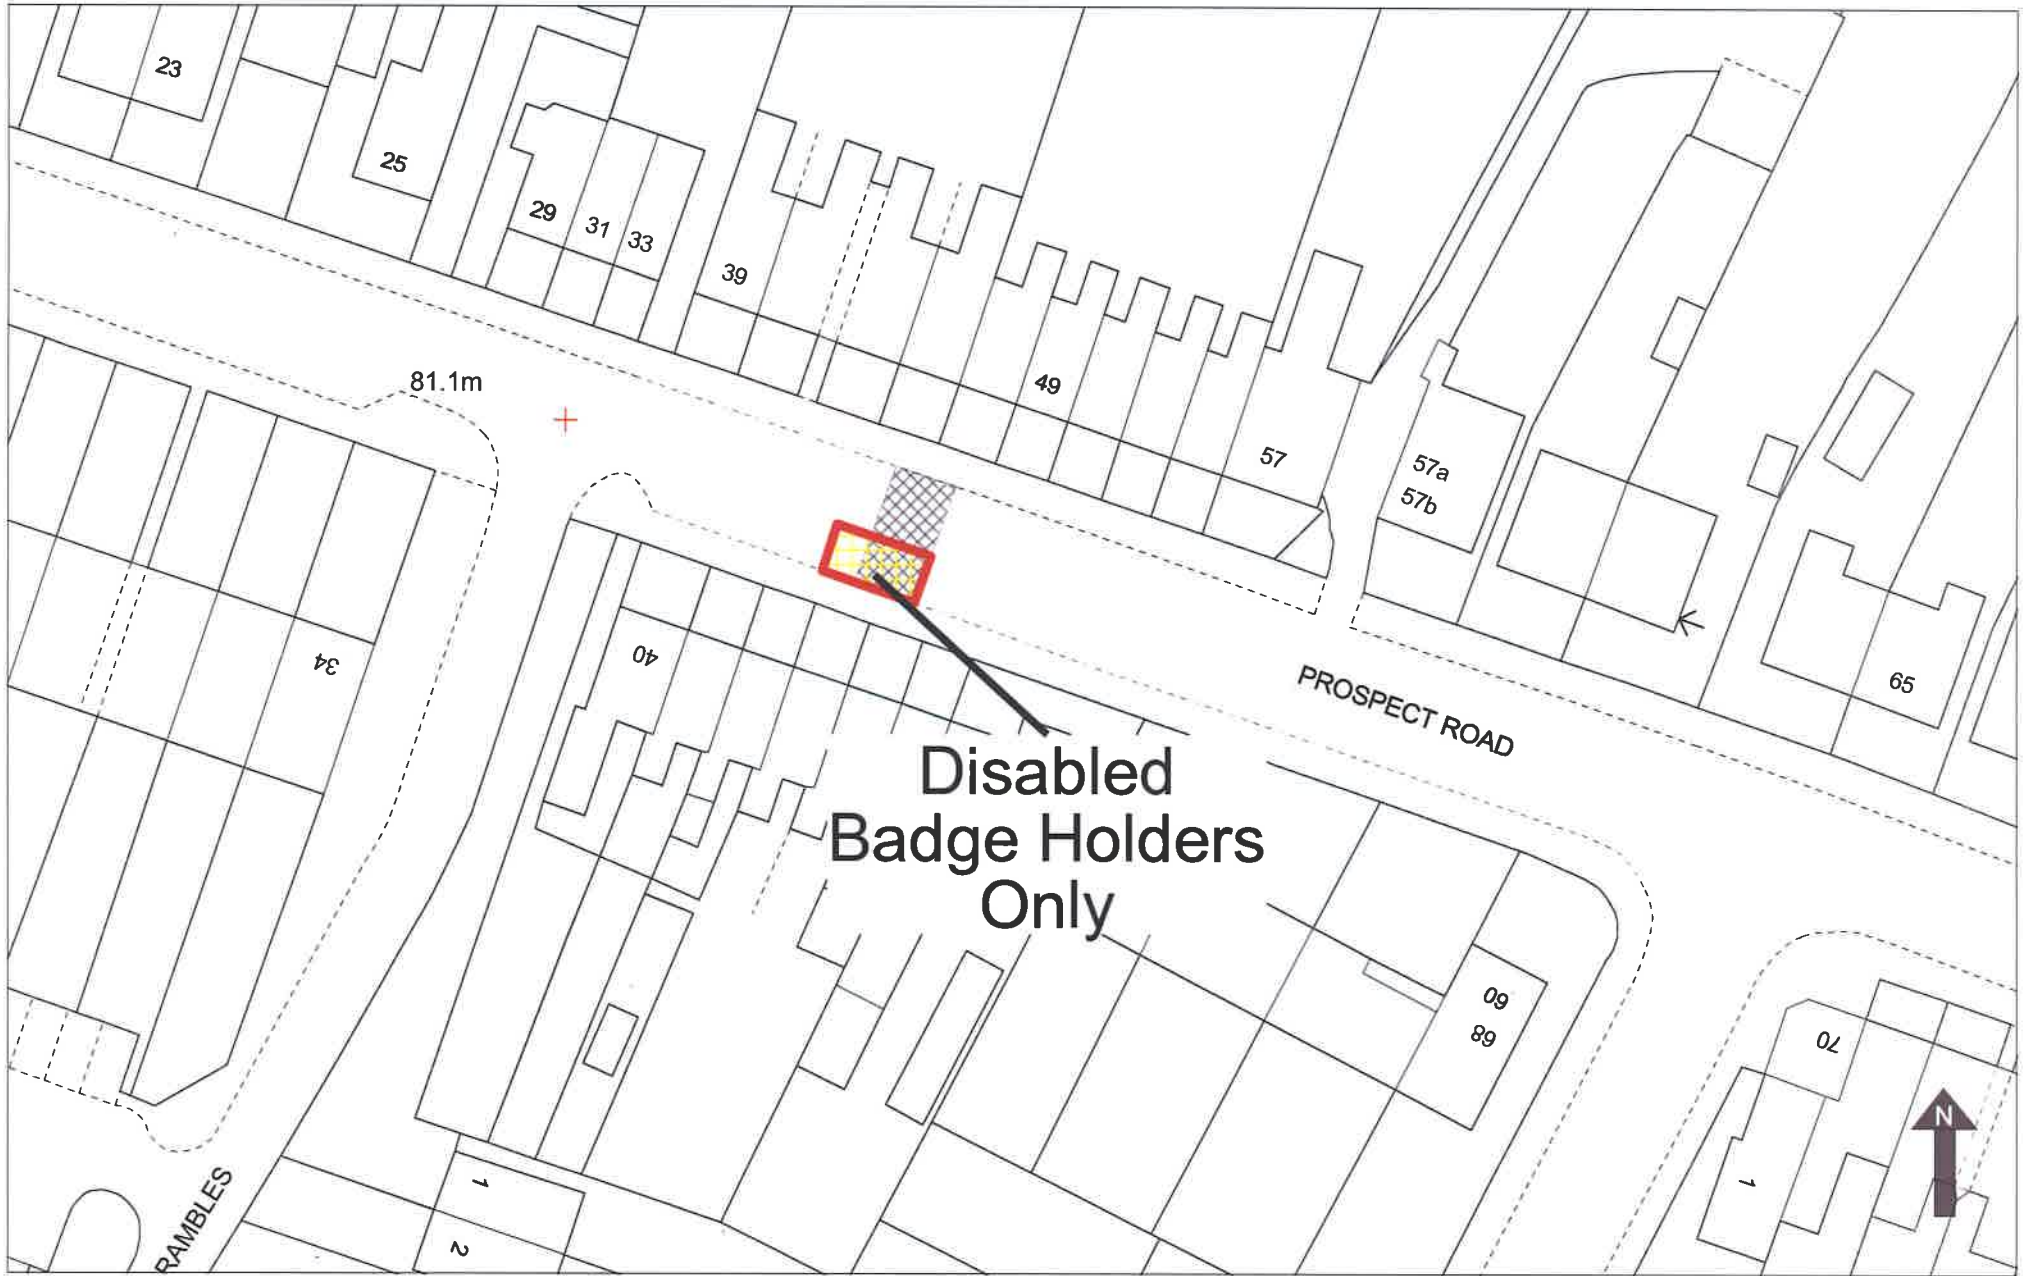

Prospect Road, St Albans



Metres


Scale A4 1:500






Disabled
Badge Holder
Only

Oswald Road, St Albans

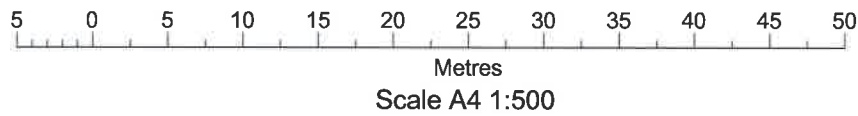



Fishpool Street, St Albans

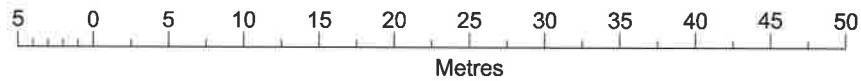

Scale A4 1:500

