



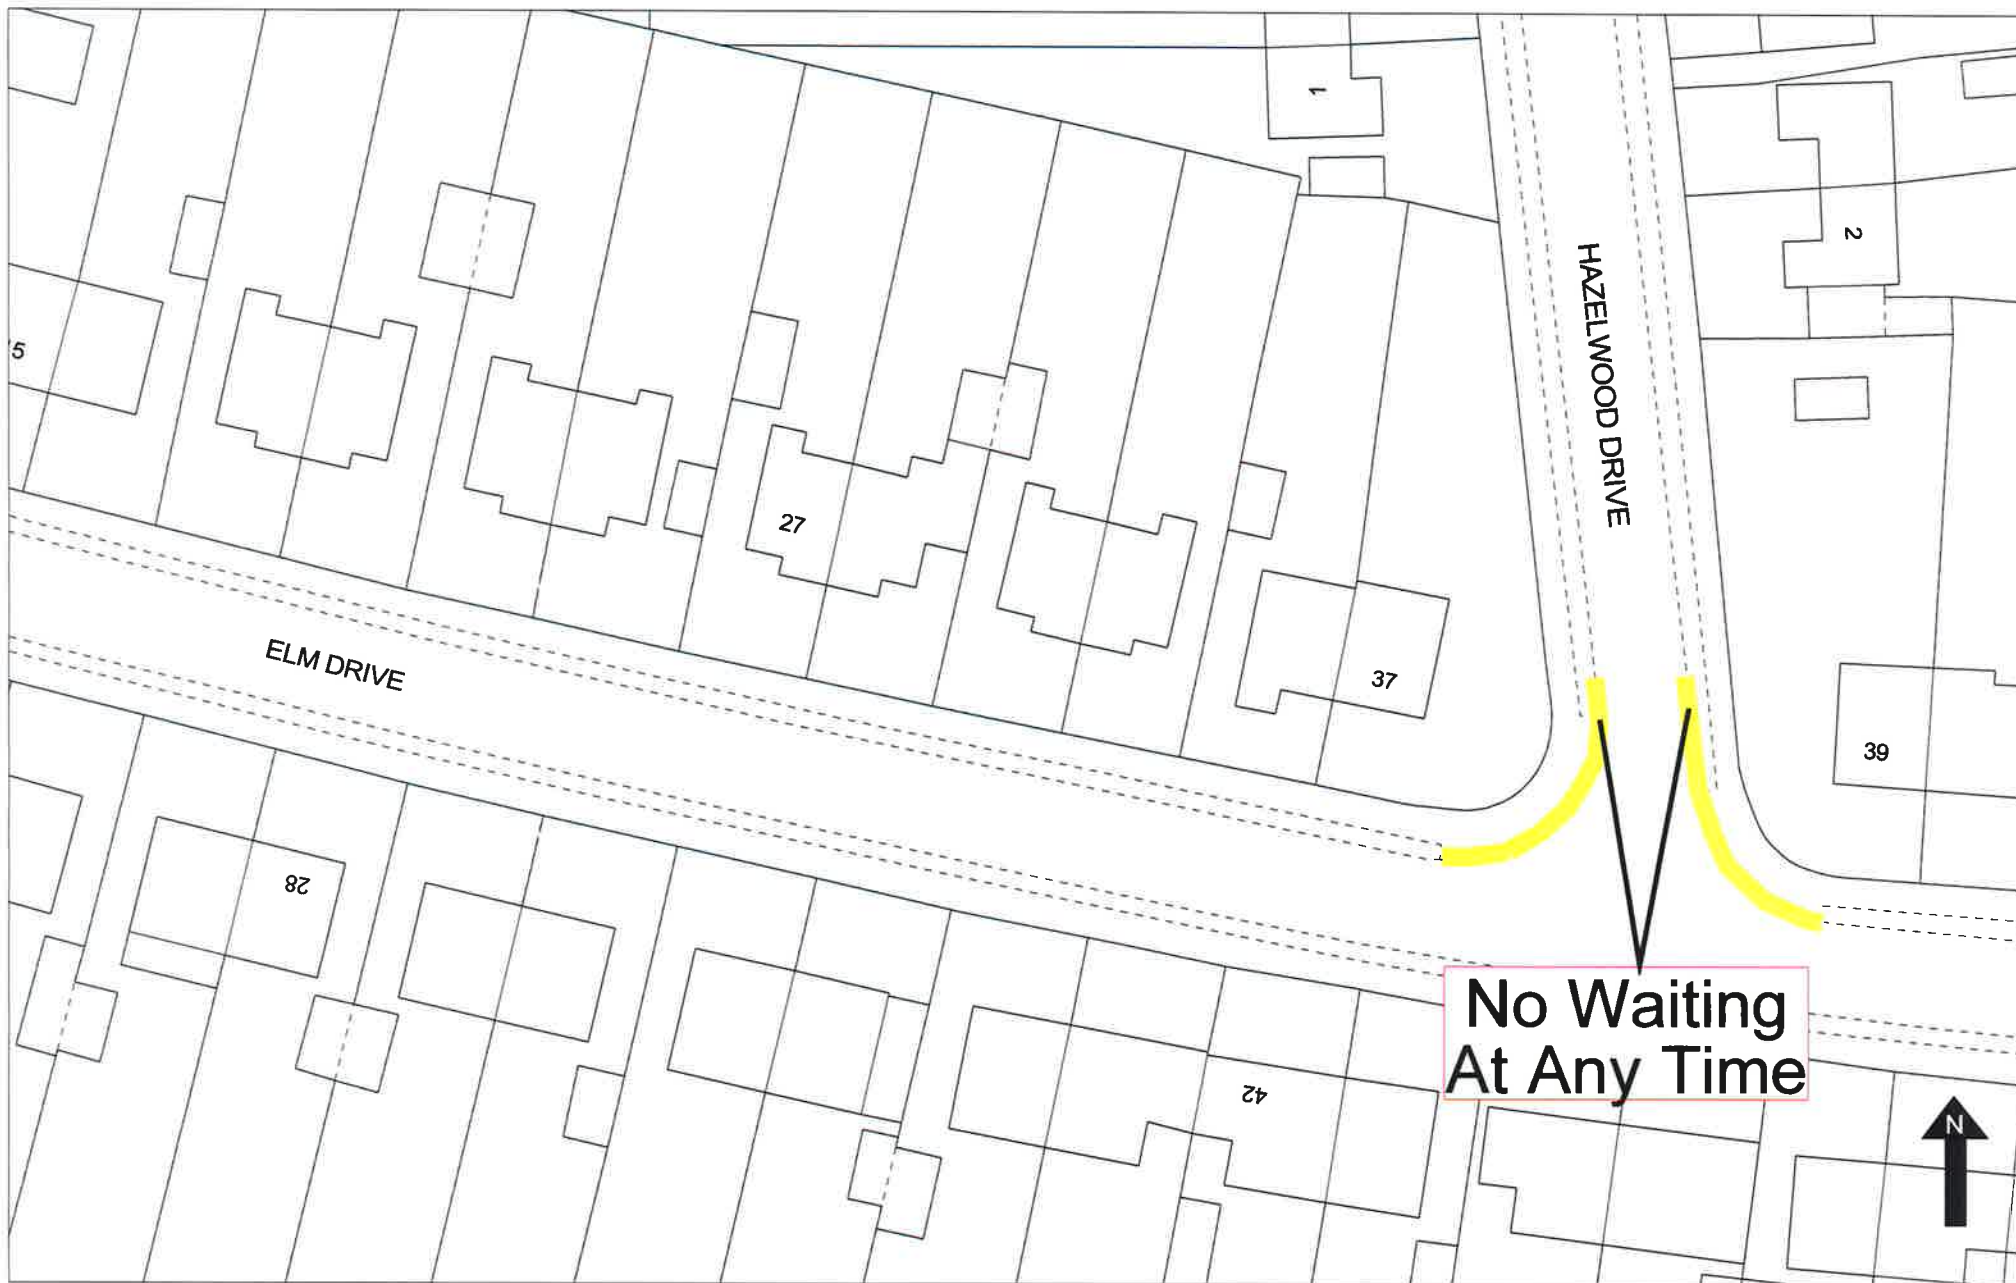


Elm Drive, St Albans

Scale 1:500 when printed at A4
Printed 24 Nov 2016

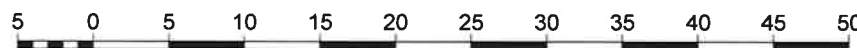

Metres




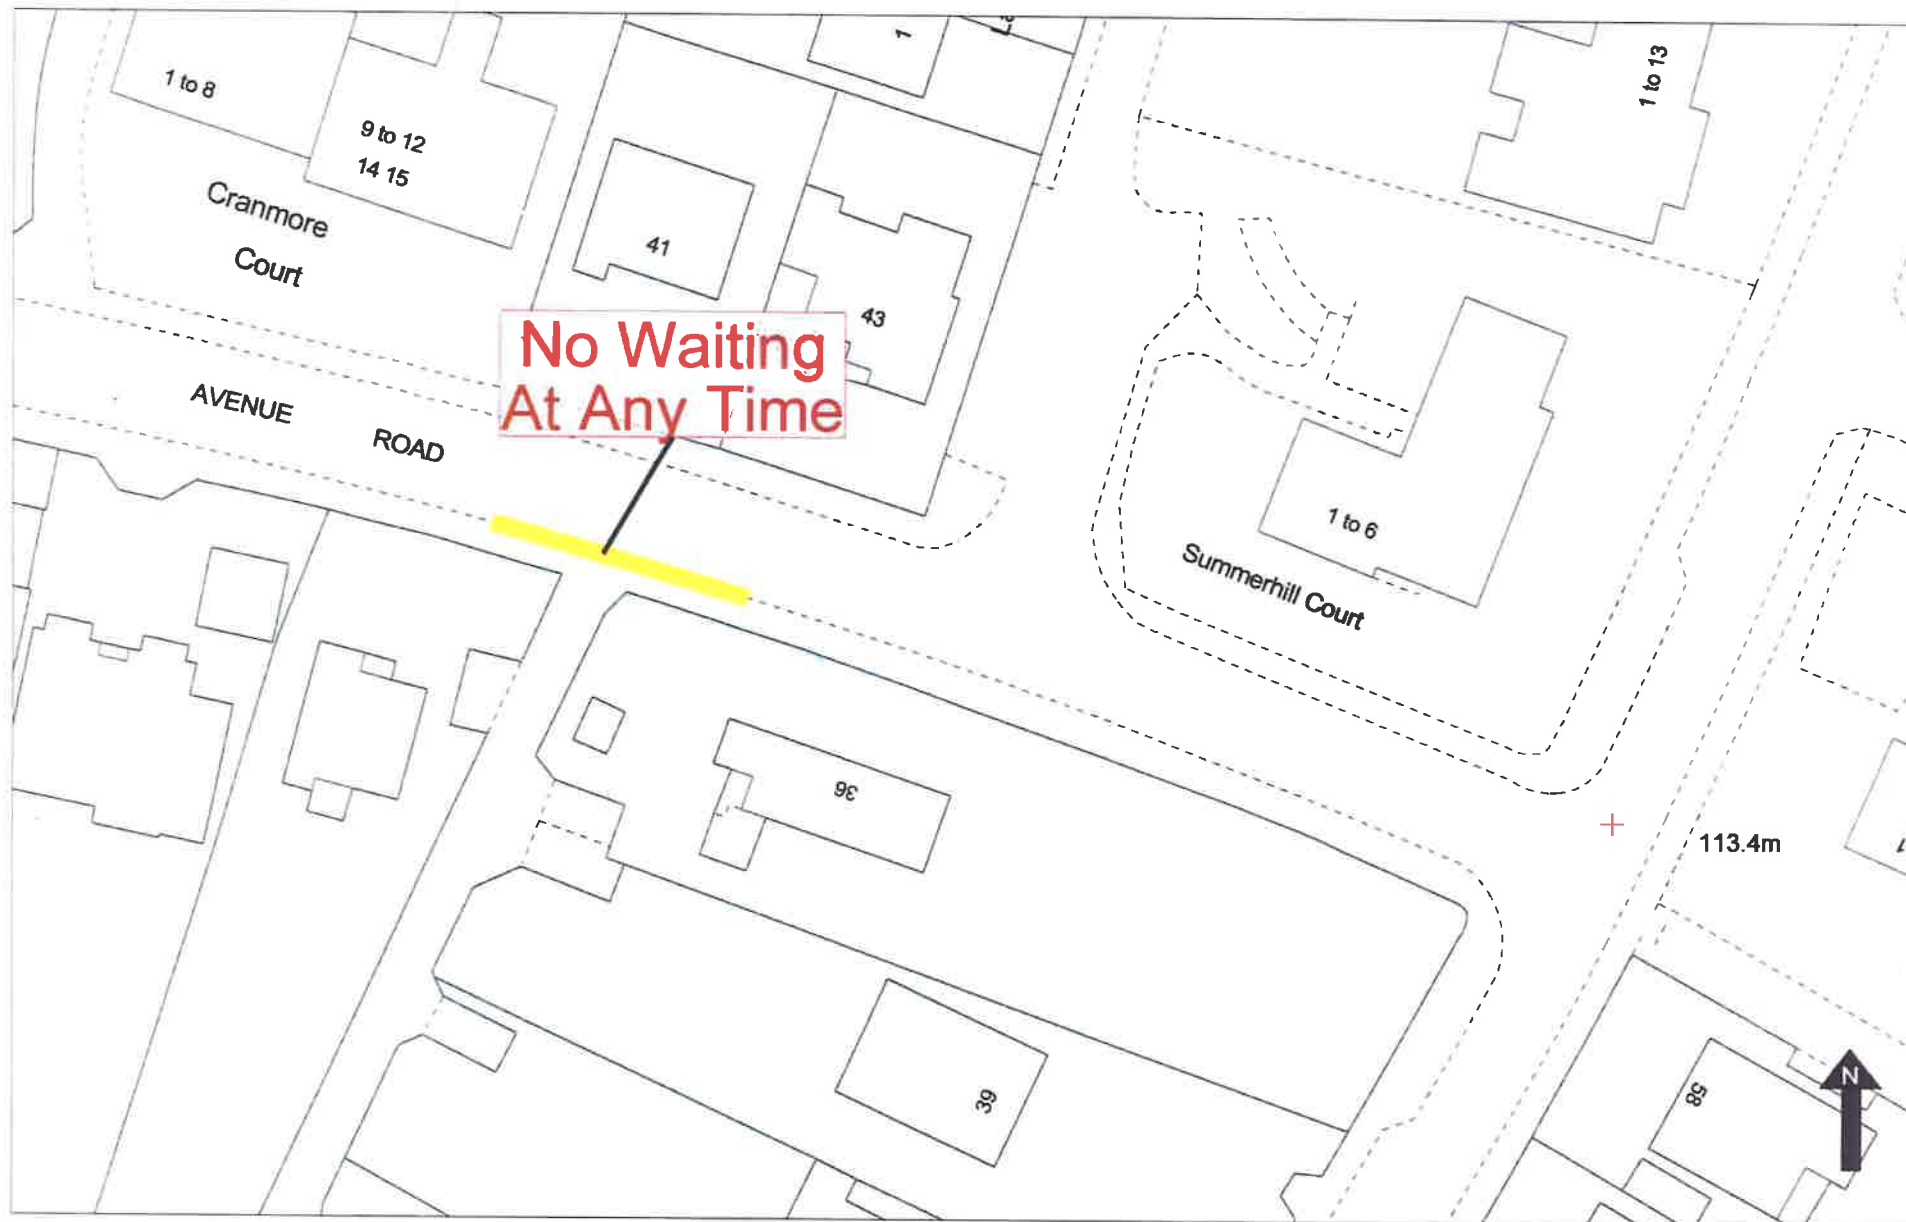


Avenue Road, St Albans

Scale 1:500 when printed at A4
Printed 10 Jan 2017


© Crown copyright and database rights 2017 Ordnance Survey 100018953

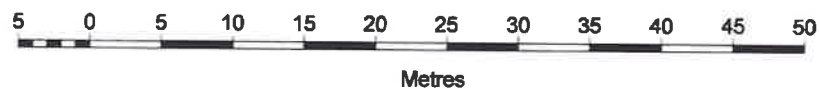


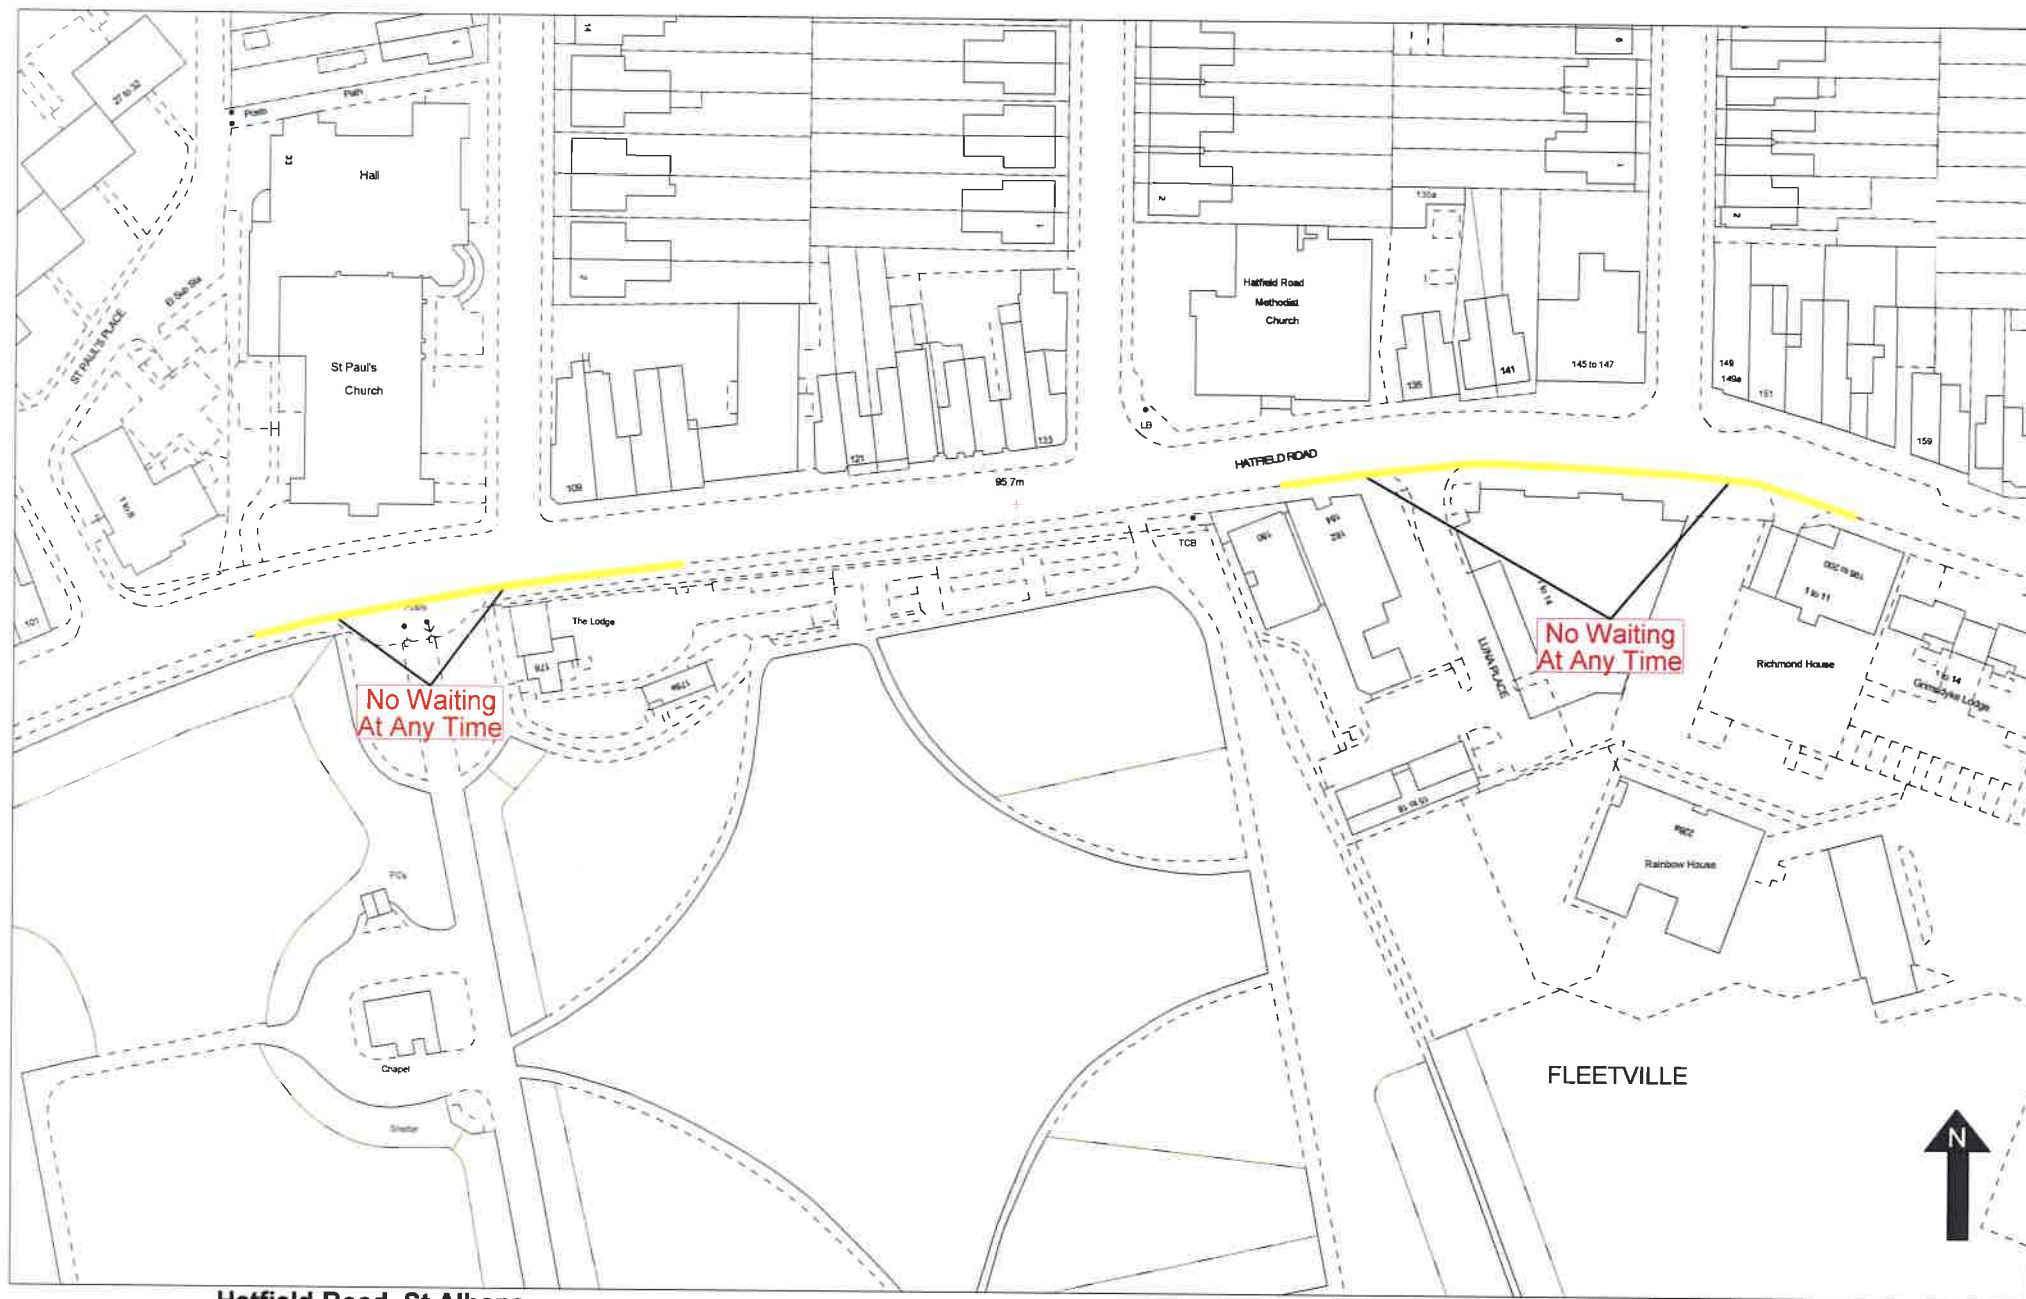

Hatfield Road, St Albans
Conversion Single Yellow Lines to Double Yellow Lines
Scale 1:500 when printed at A4
Printed 25 Nov 2016


© Crown copyright and database rights 2016 Ordnance Survey 100018953

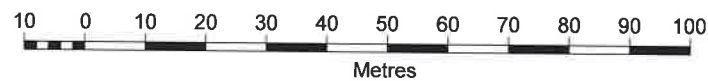


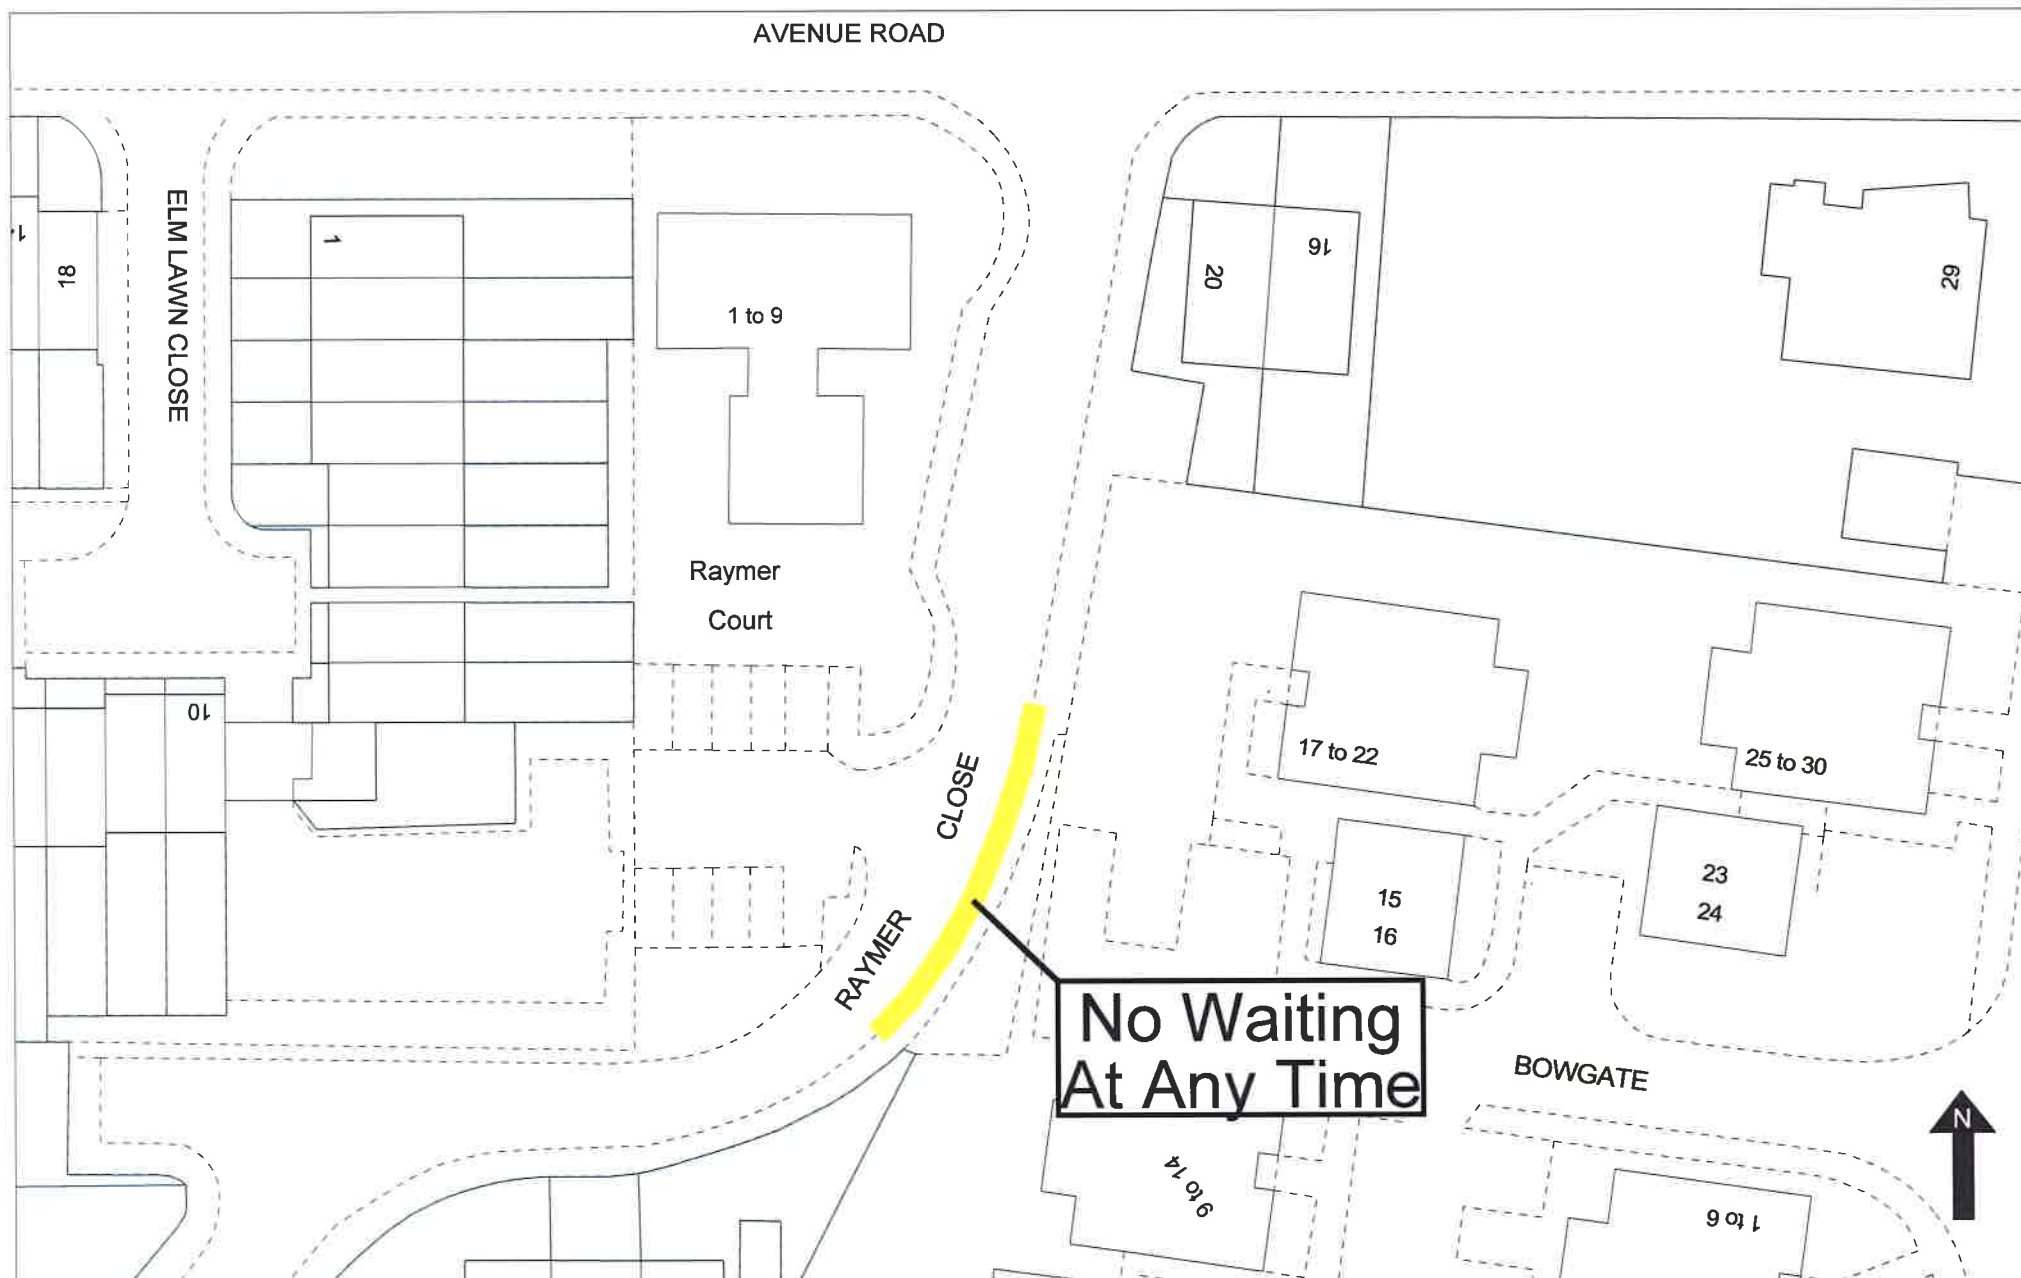


Raymer Close, St Albans

Scale 1:500 when printed at A3
Printed 23 Nov 2016

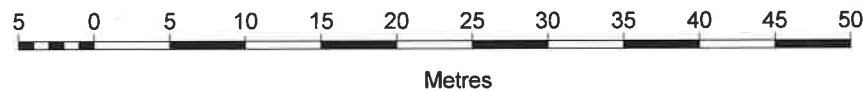

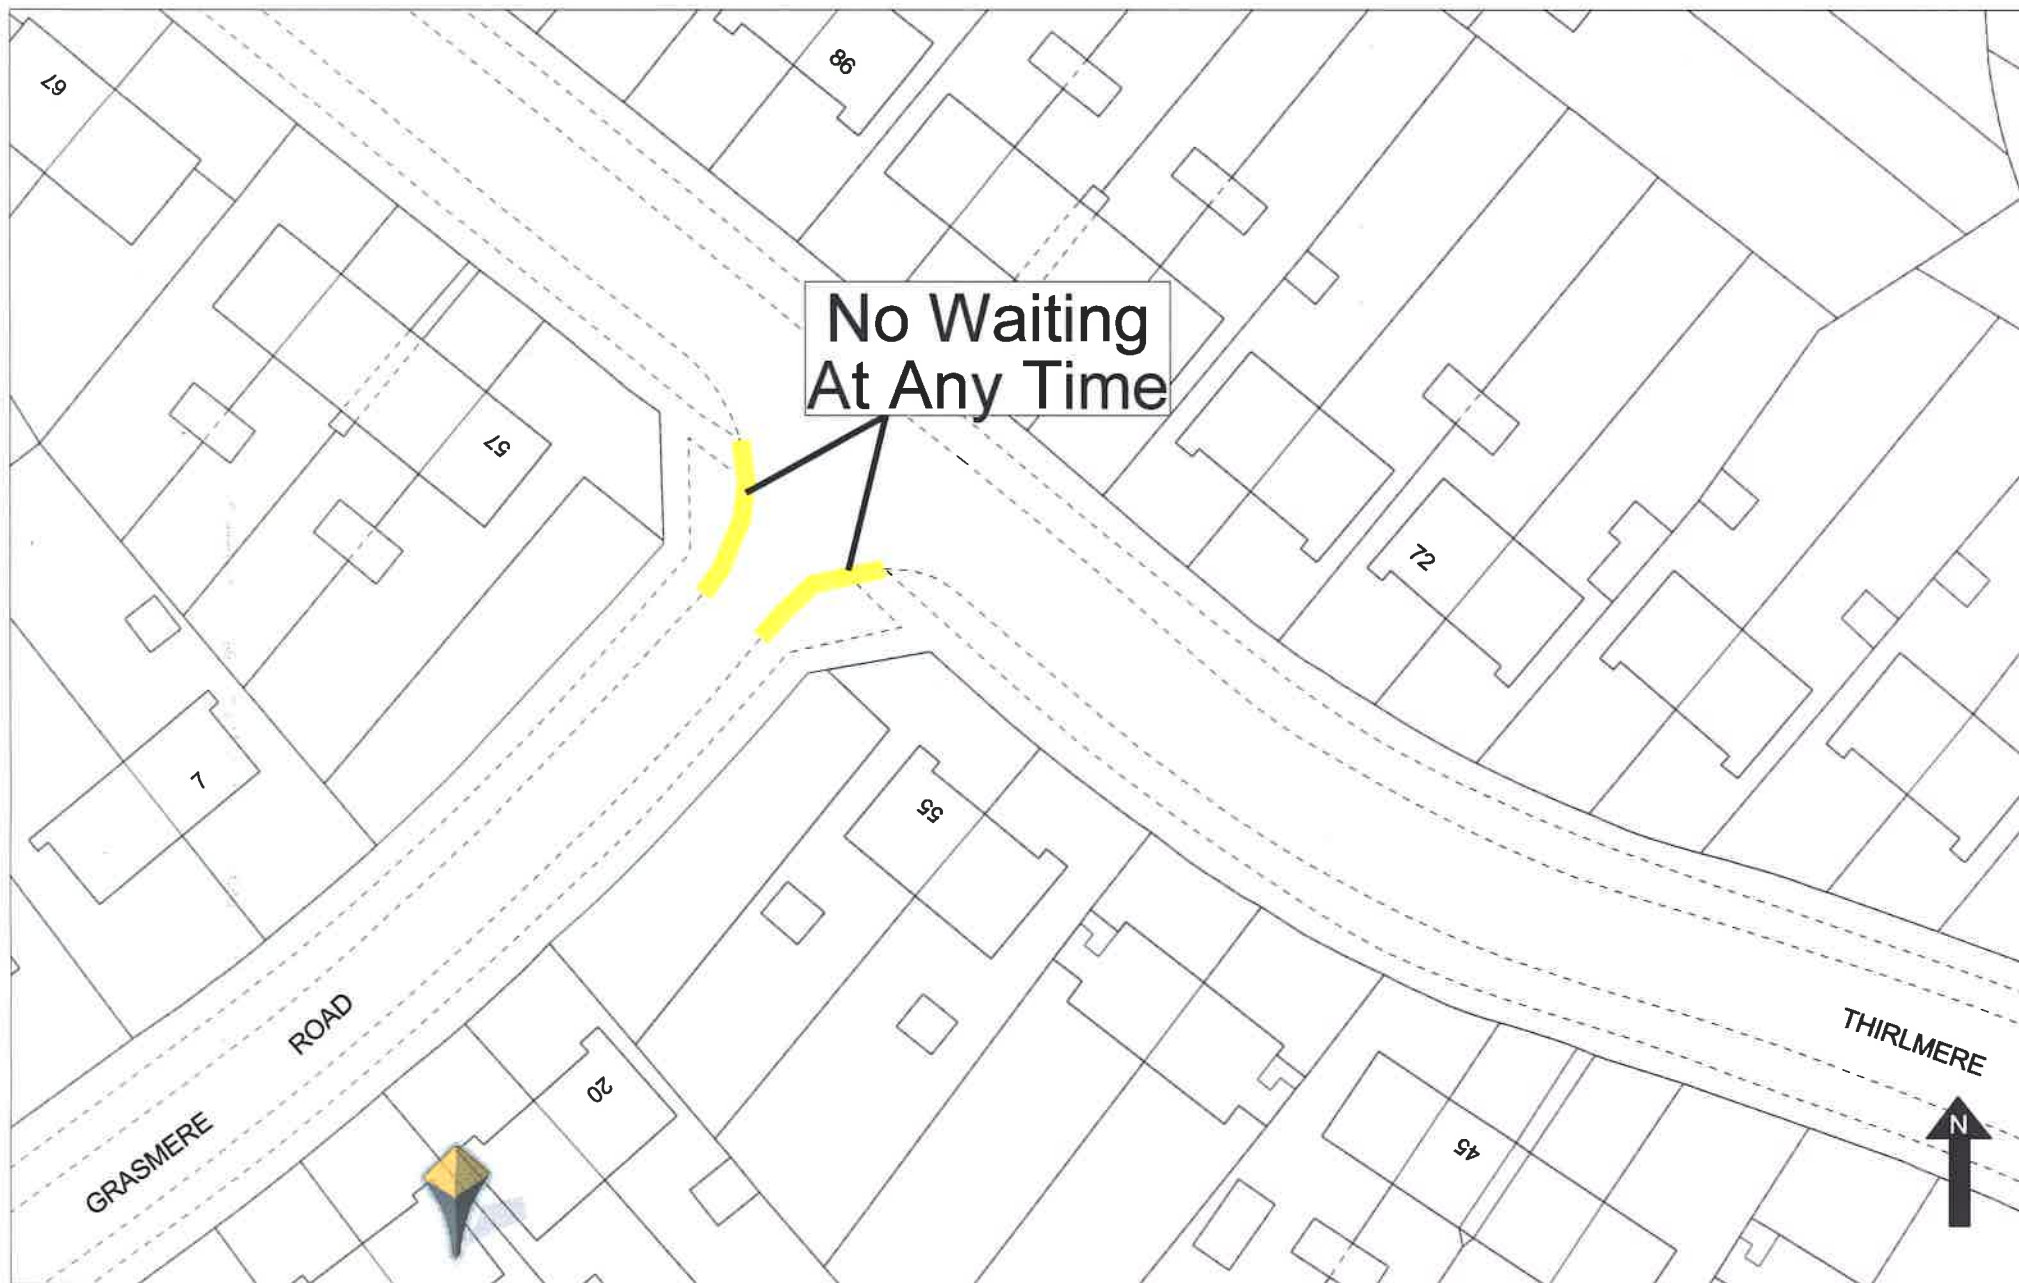


Grasmere Road, St Albans
No waiting at any time
Scale 1:500 when printed at A4
printed 06 June 2017

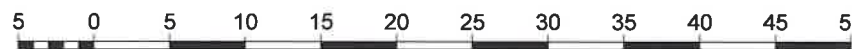



Metres



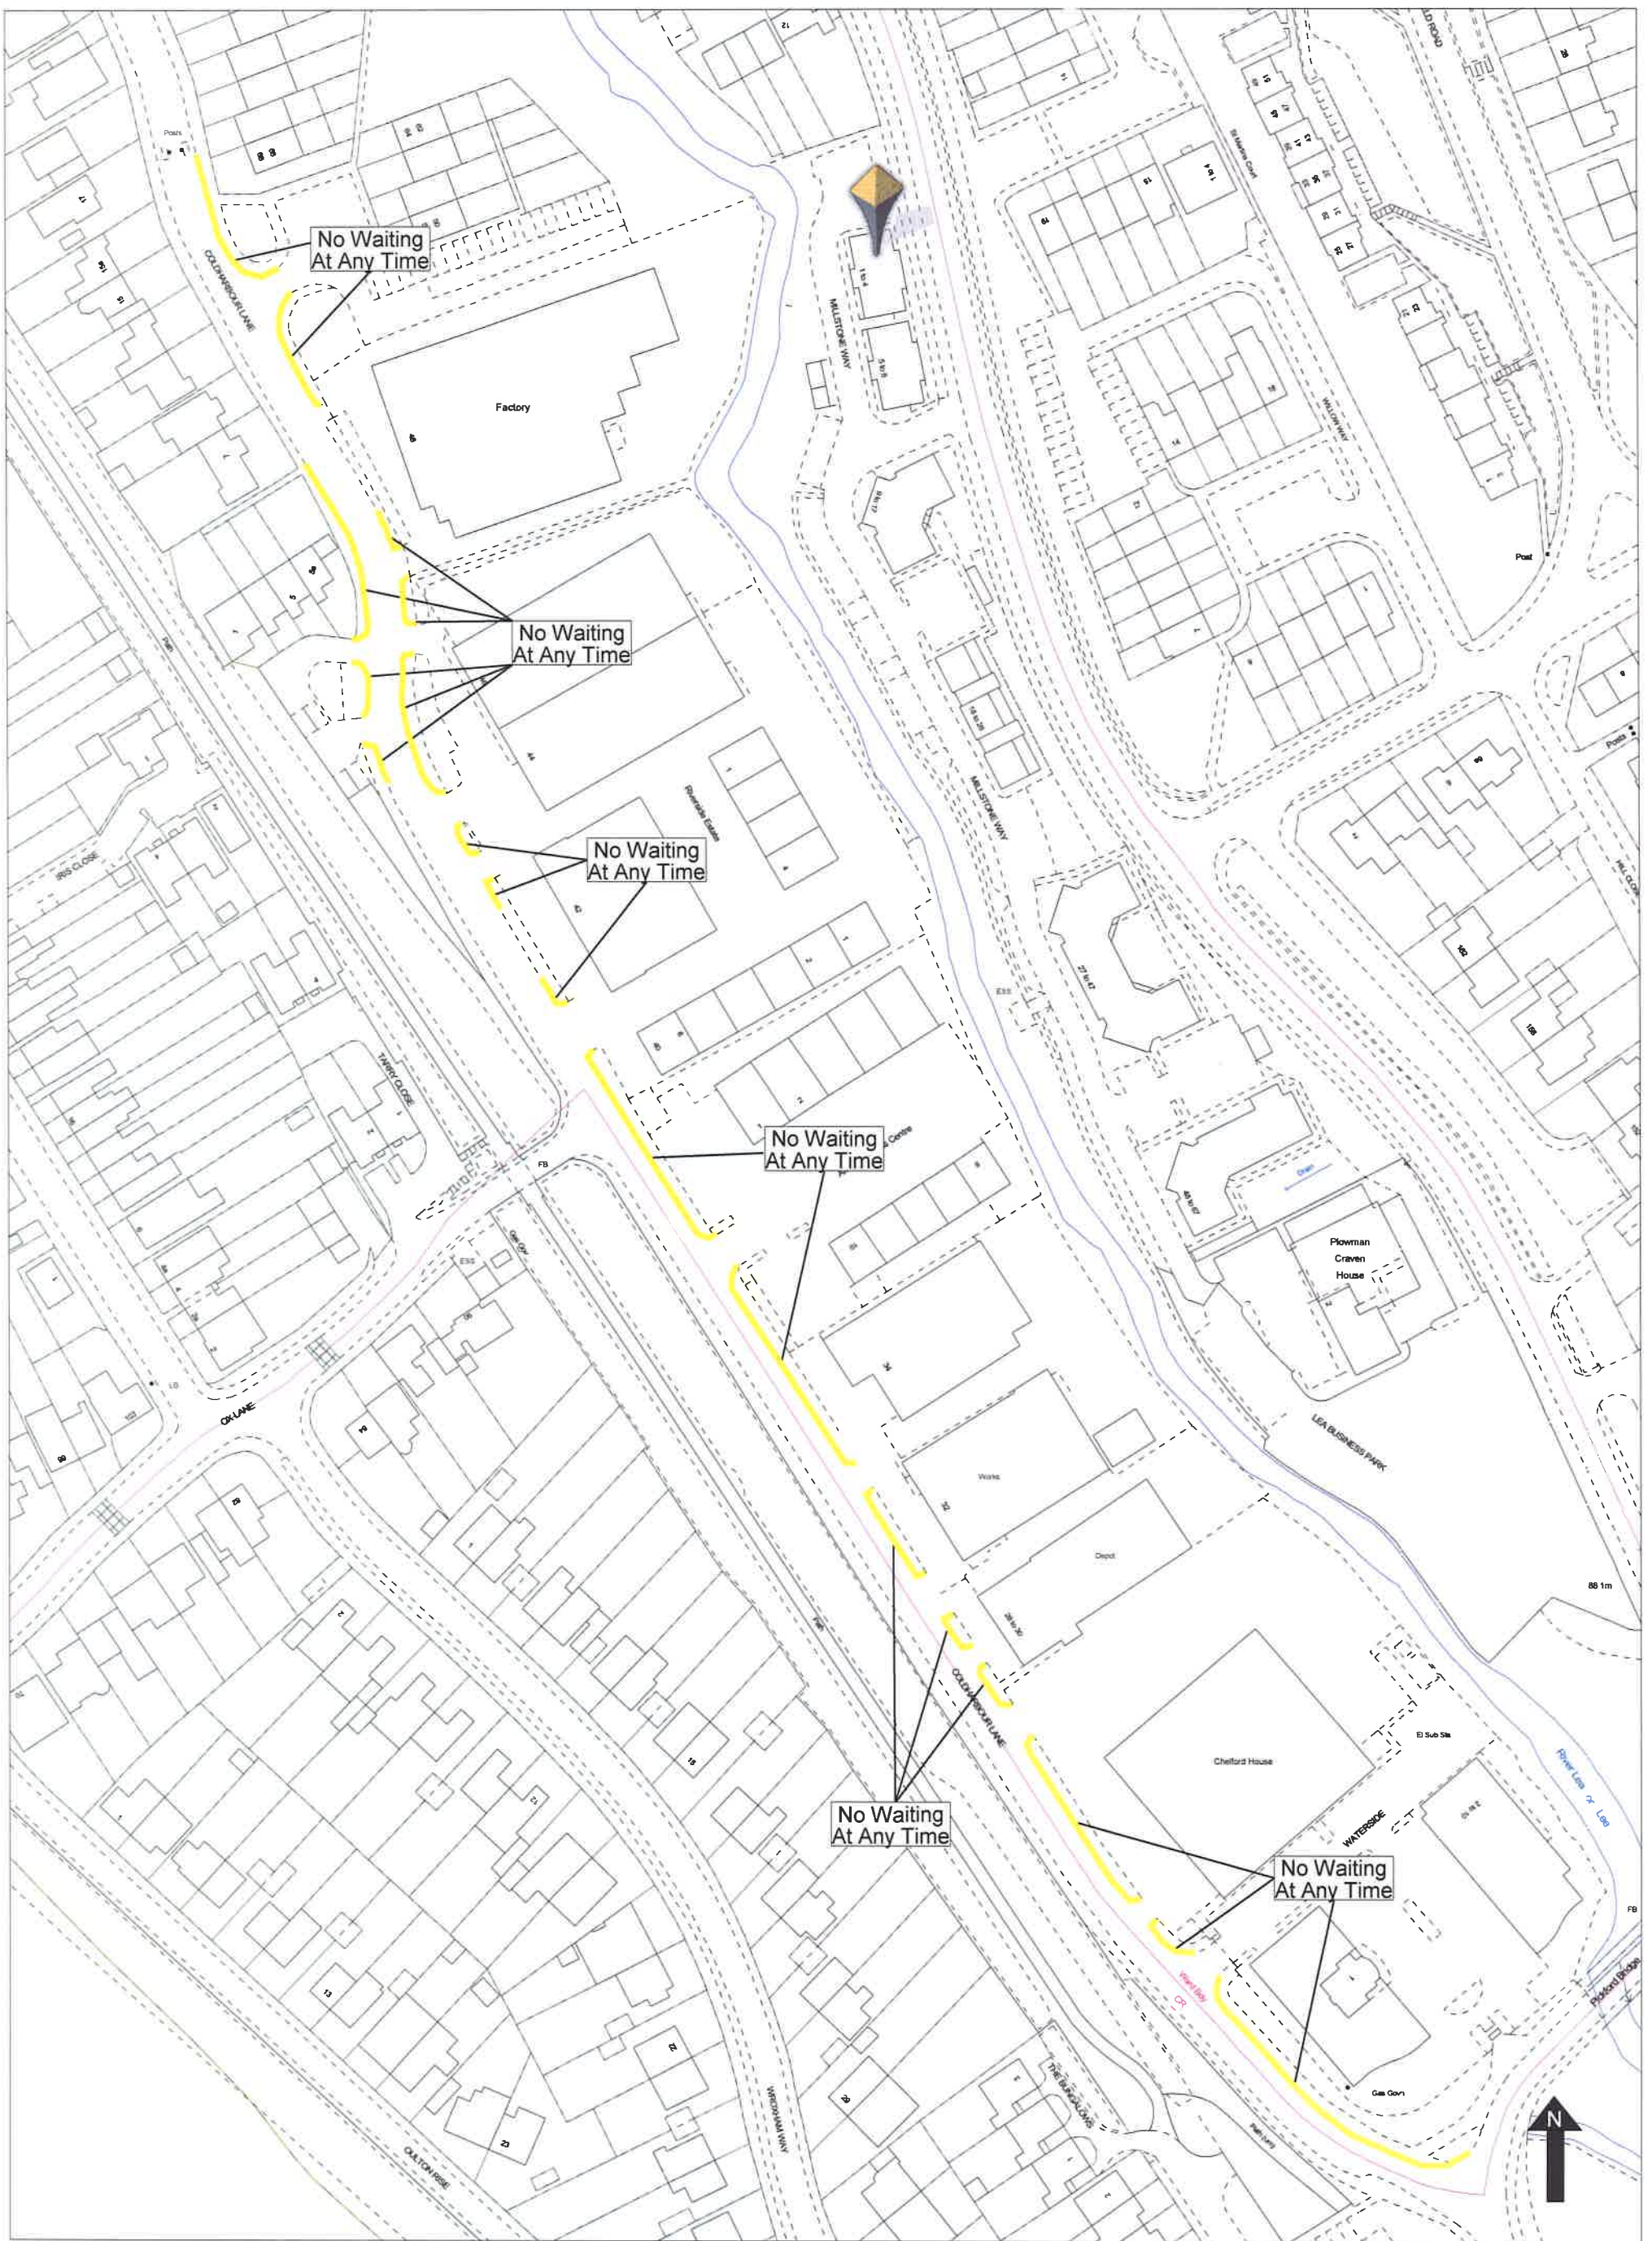

Coldharbour Lane
No Waiting Restriction
Scale 1:1250 when printed at A3
Printed 27 June 2017

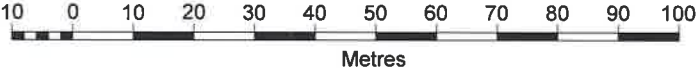


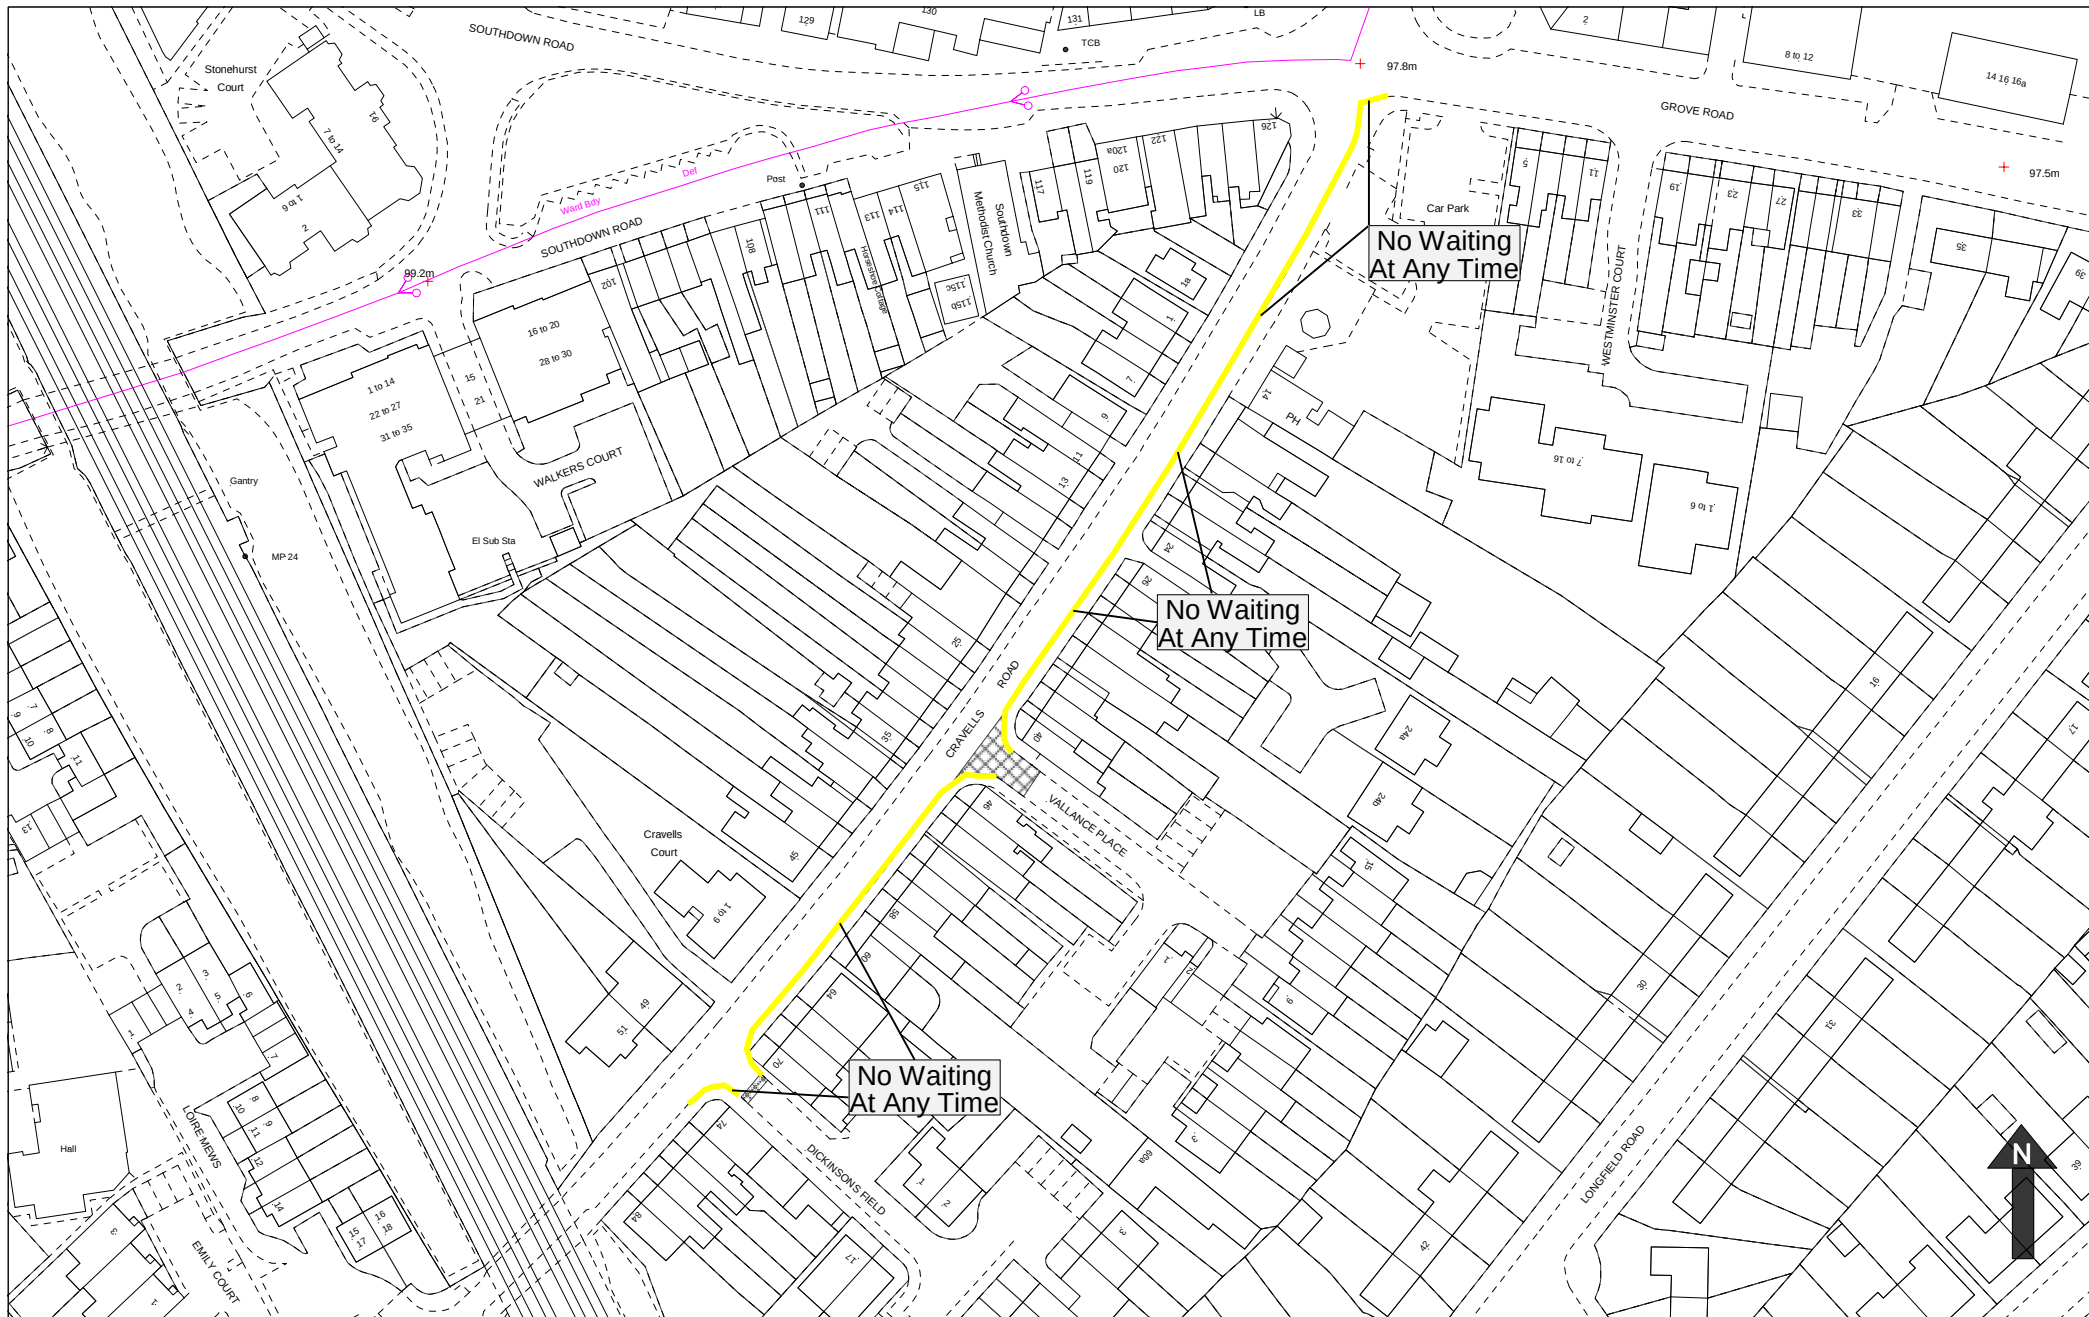


Cravells Road, Harpenden

Scale 1:1250 (A4)

© Crown copyright and database rights 2018 Ordnance Survey 100018953

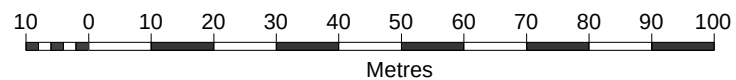

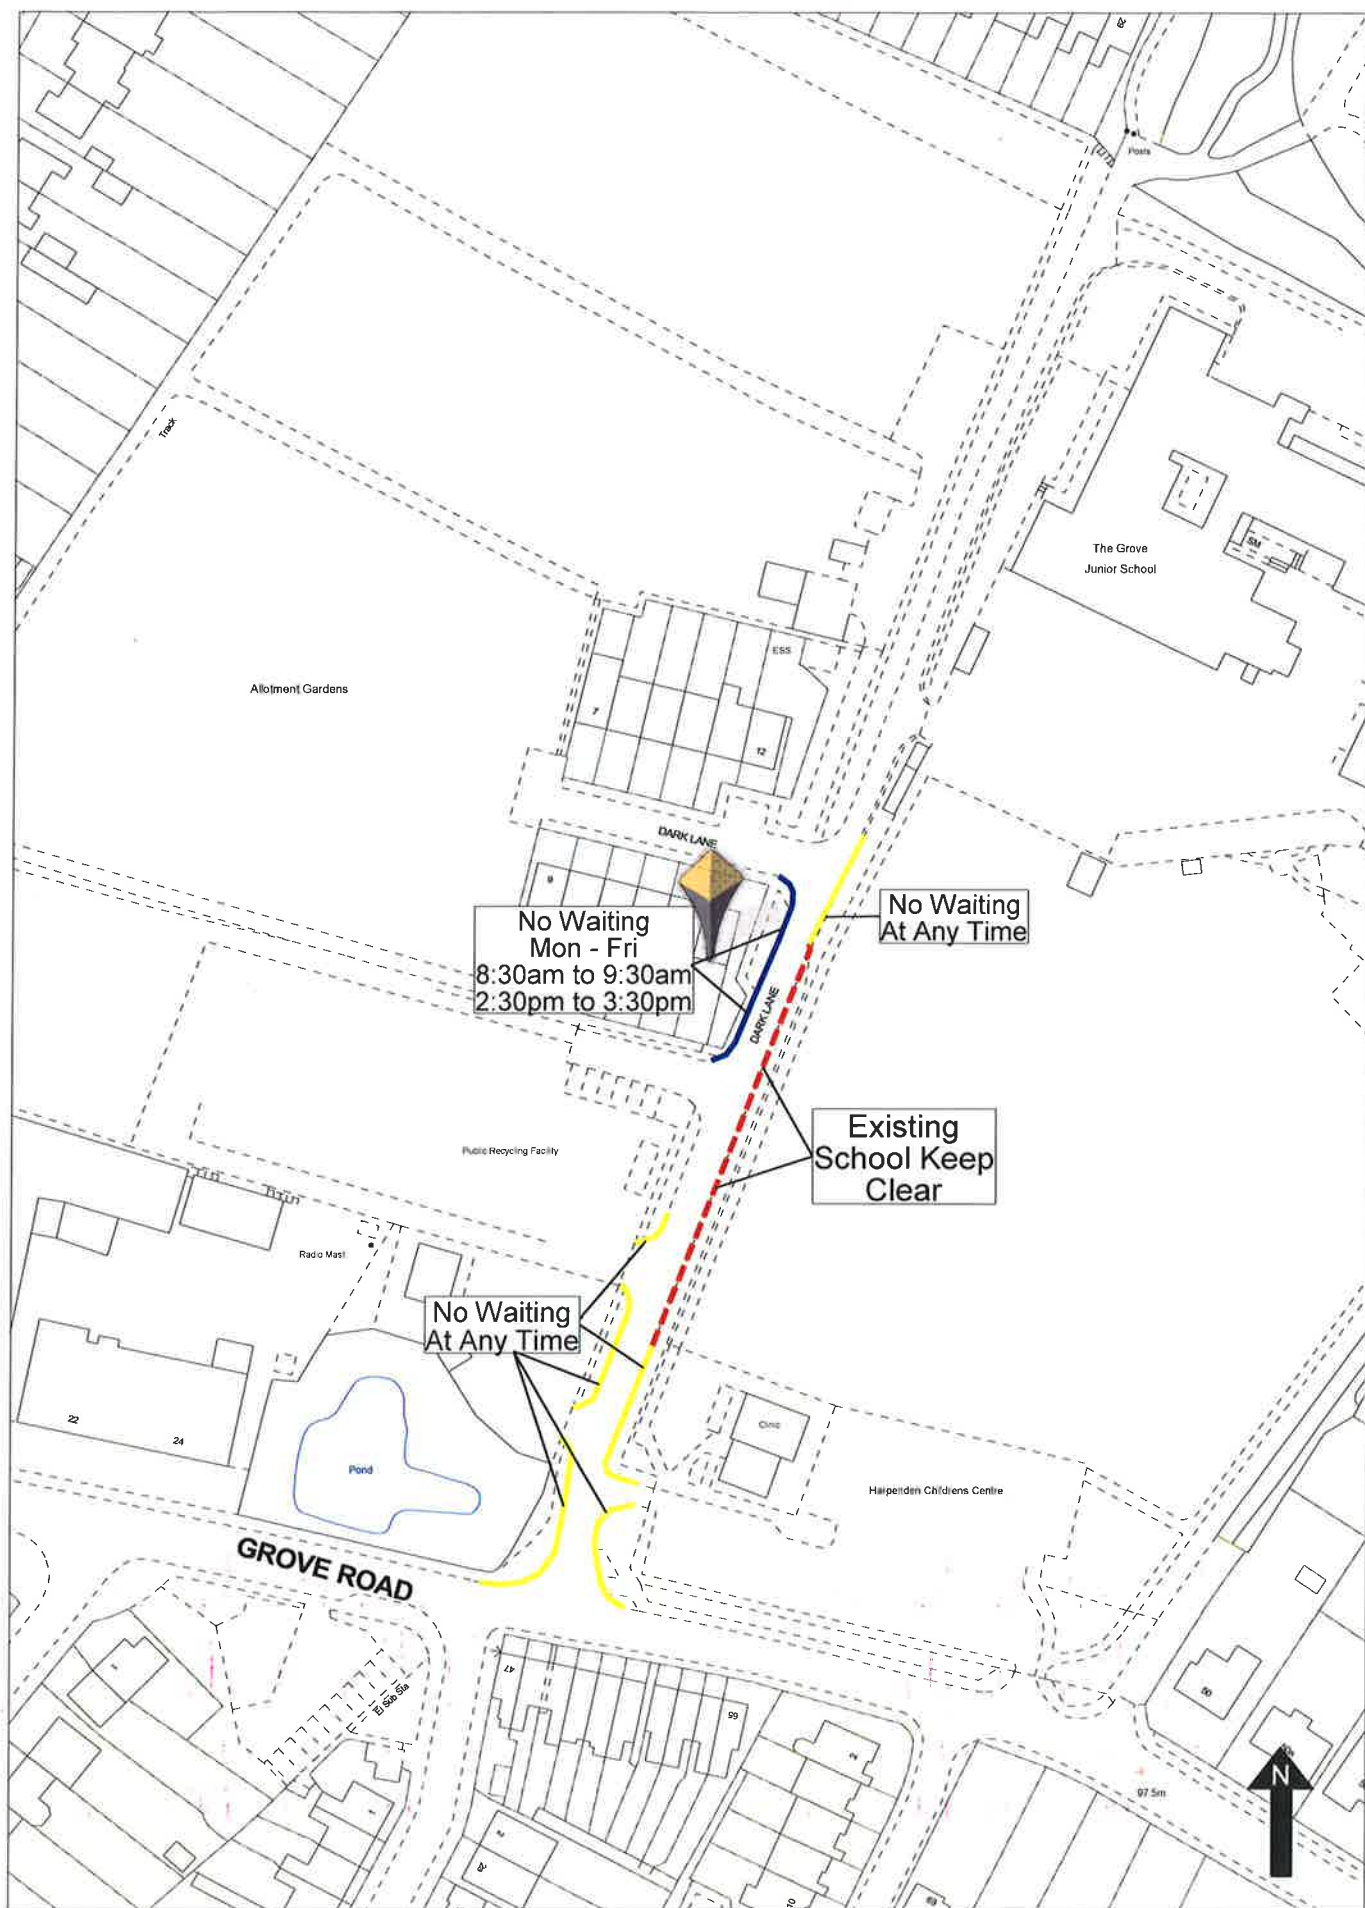


Dark Lane, Harpenden

Scale 1:1250 when printed at A4
printed 30 June 2017

Metres



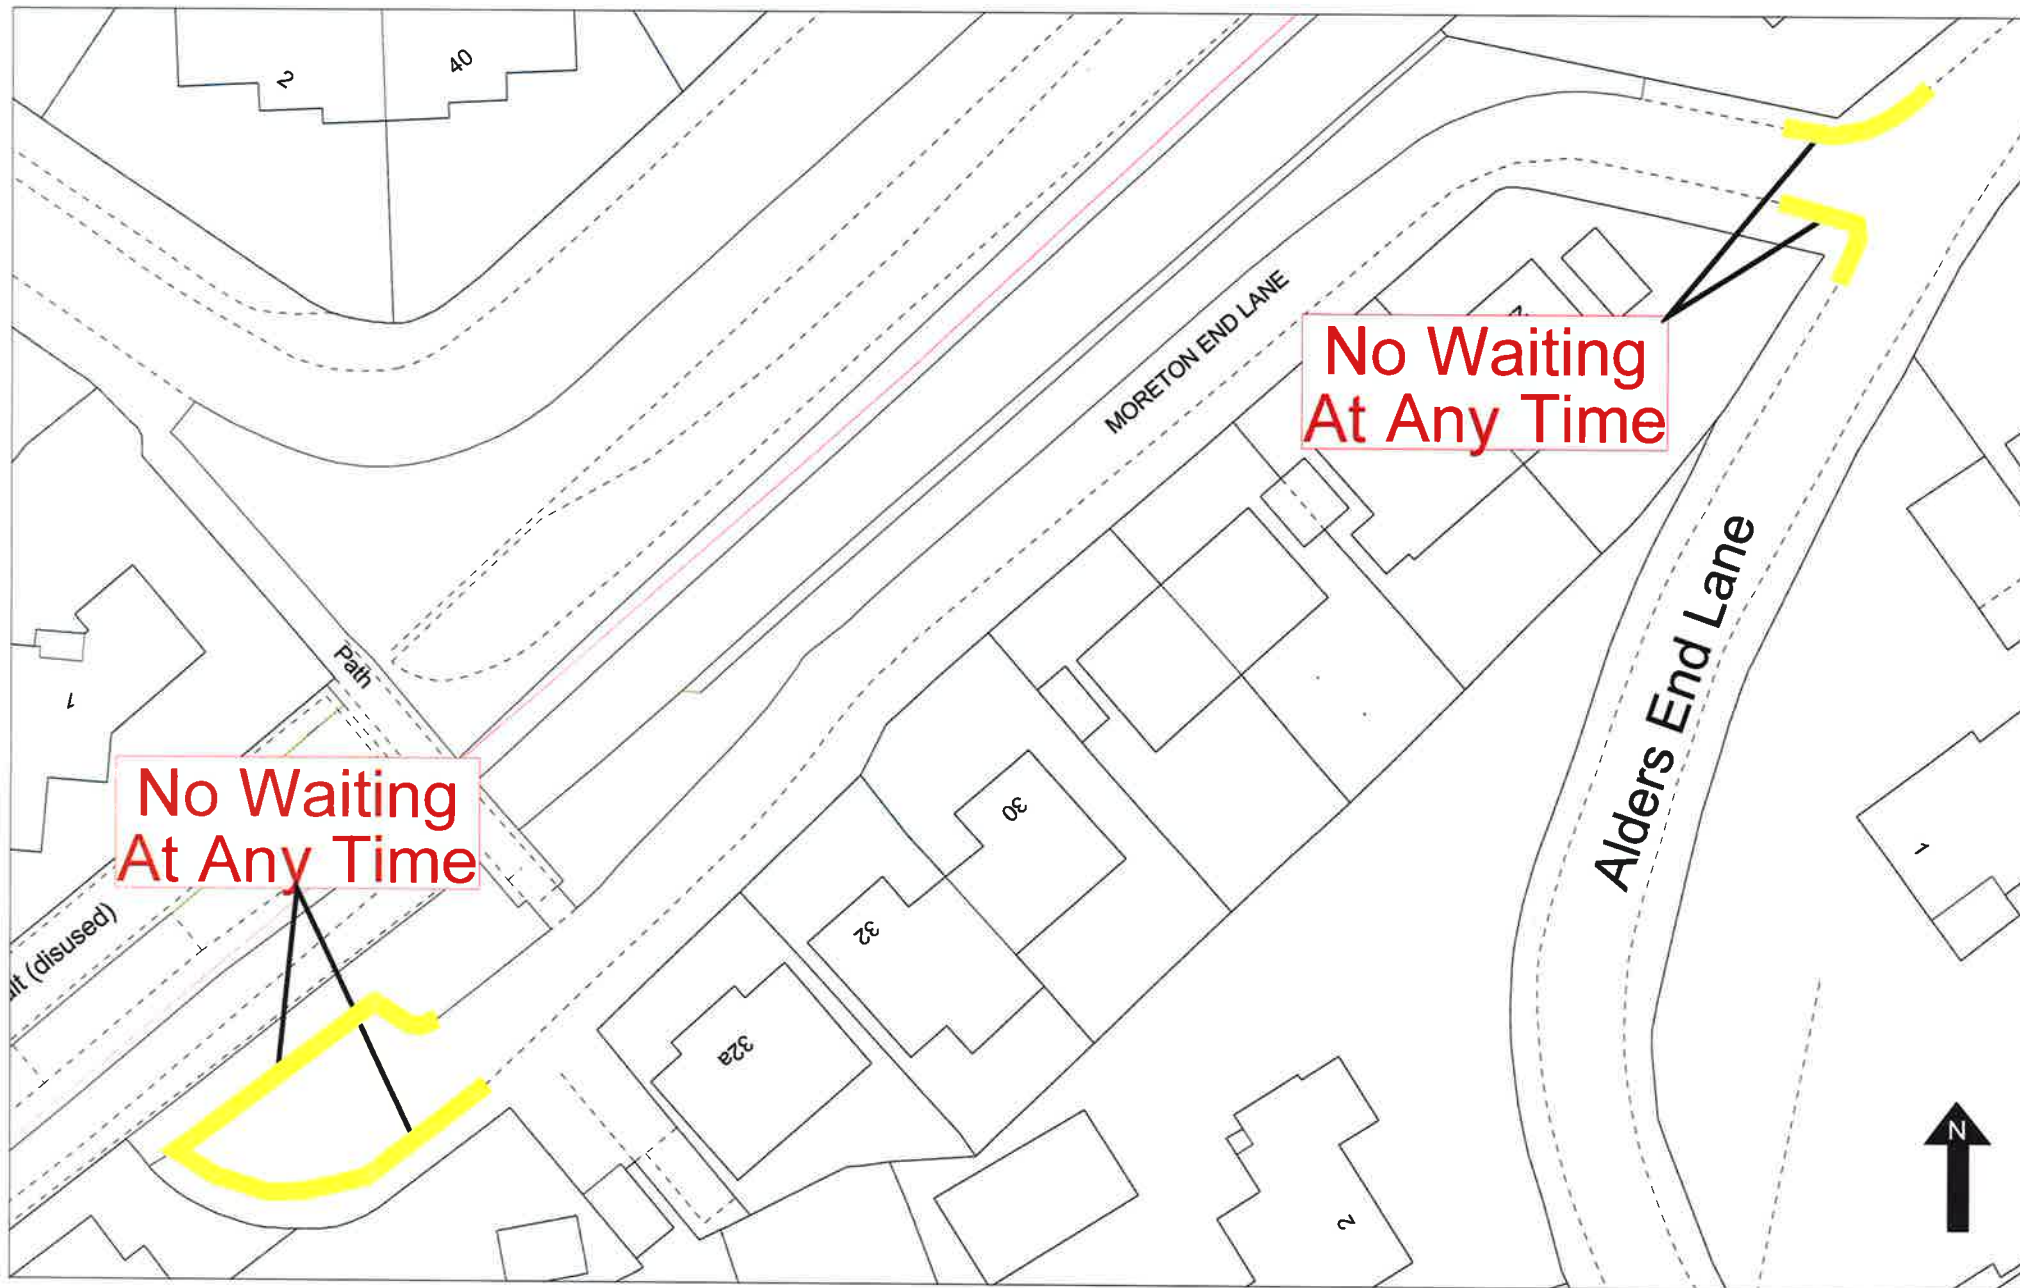


Moreton End Lane, Harpenden

Scale 1:500 when printed at A4


Printed 25 Nov 2016

© Crown copyright and database rights 2016 Ordnance Survey 100018953

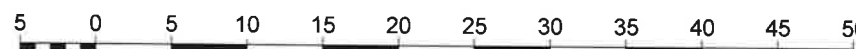



Metres



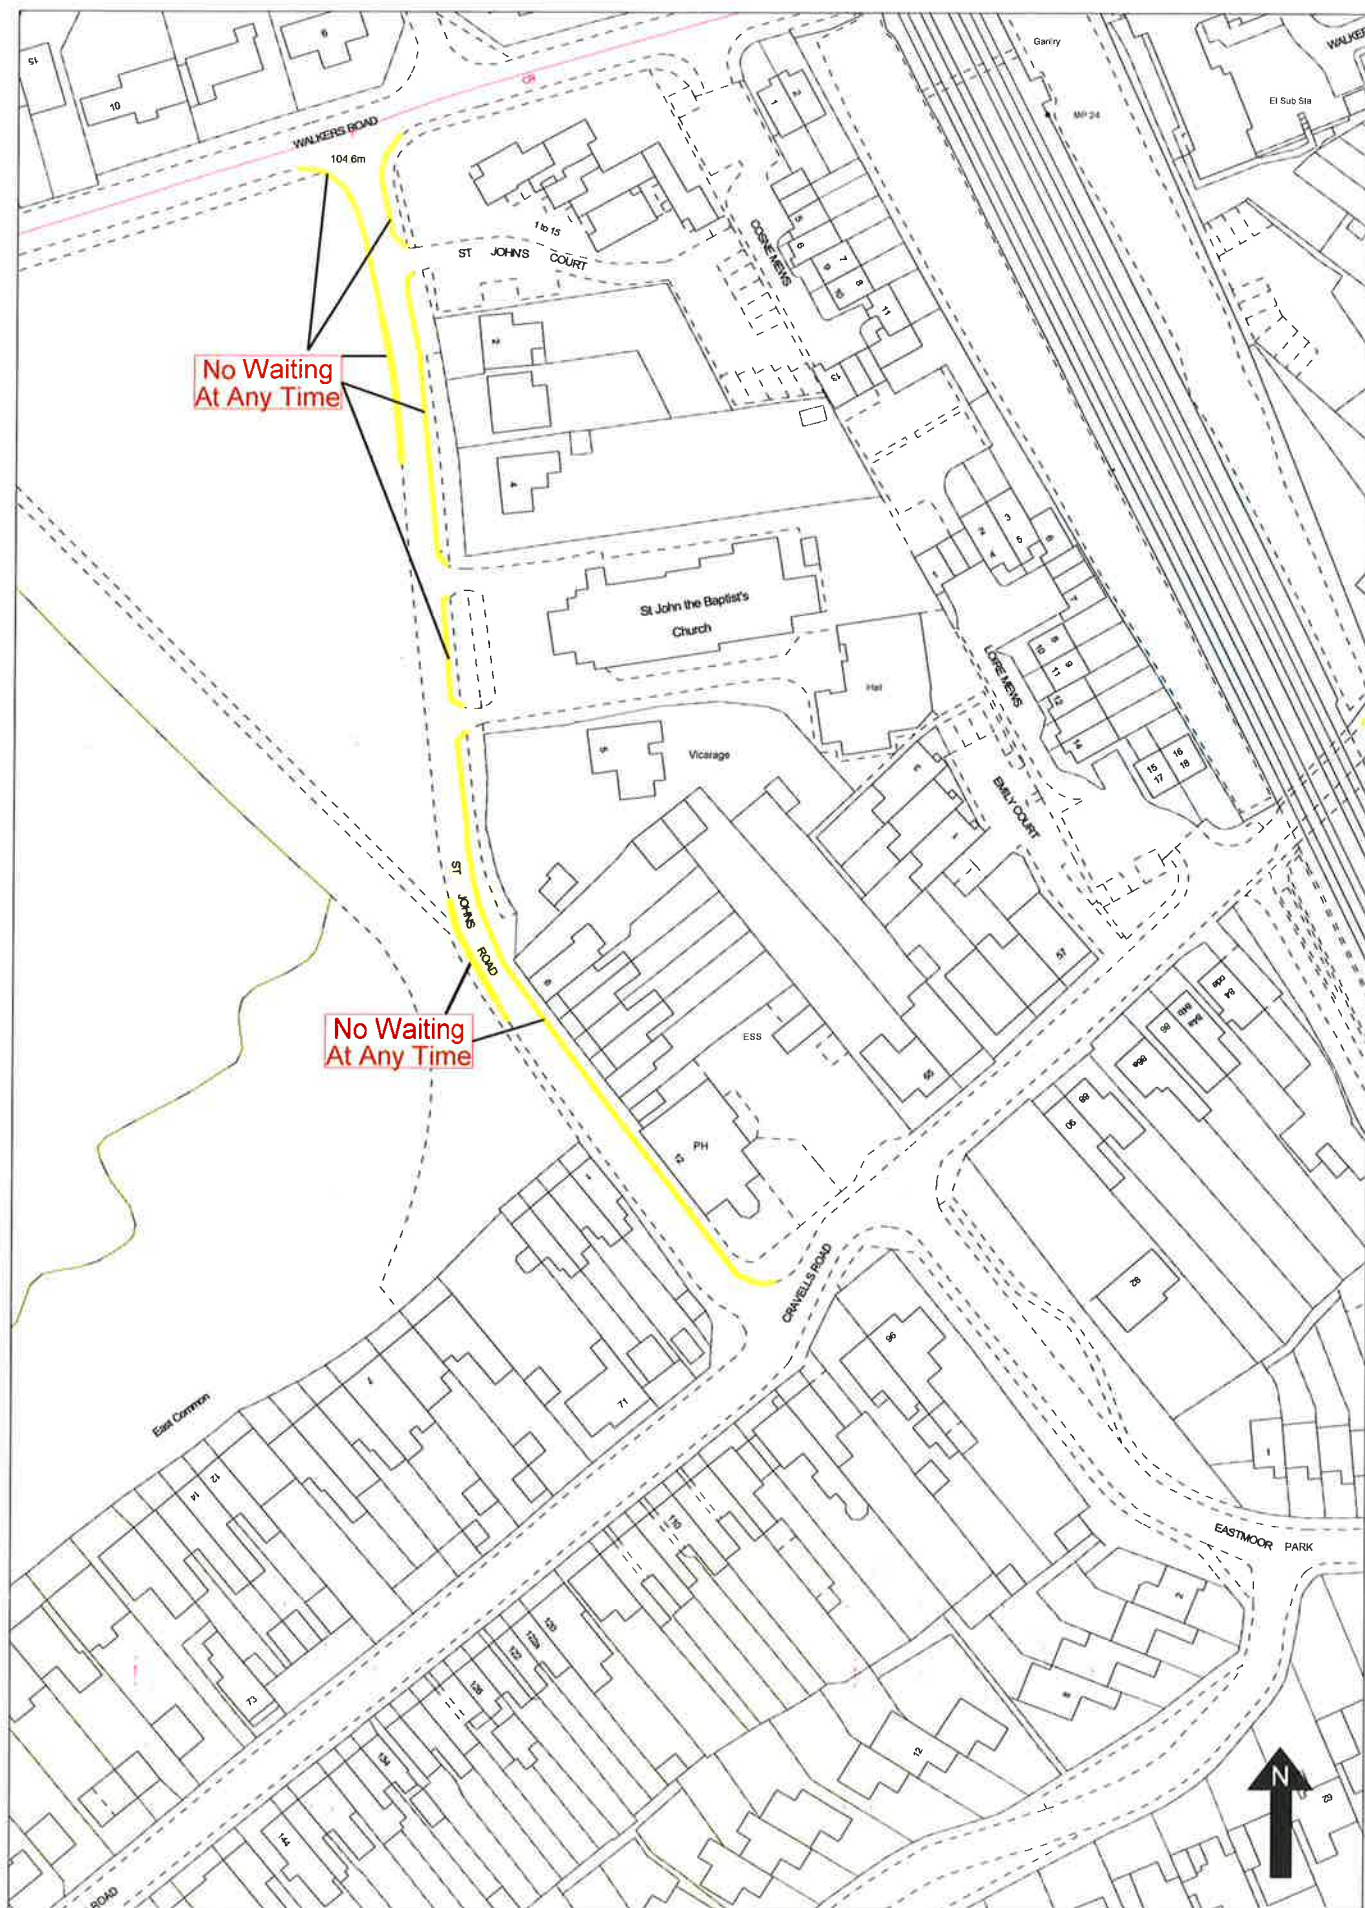



St Johns Road
No Waiting At Any Time
 Scale 1:1250 when printed at A4
 printed 30 June 2017

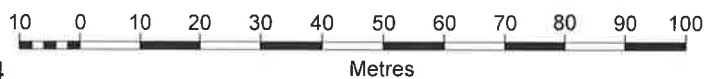

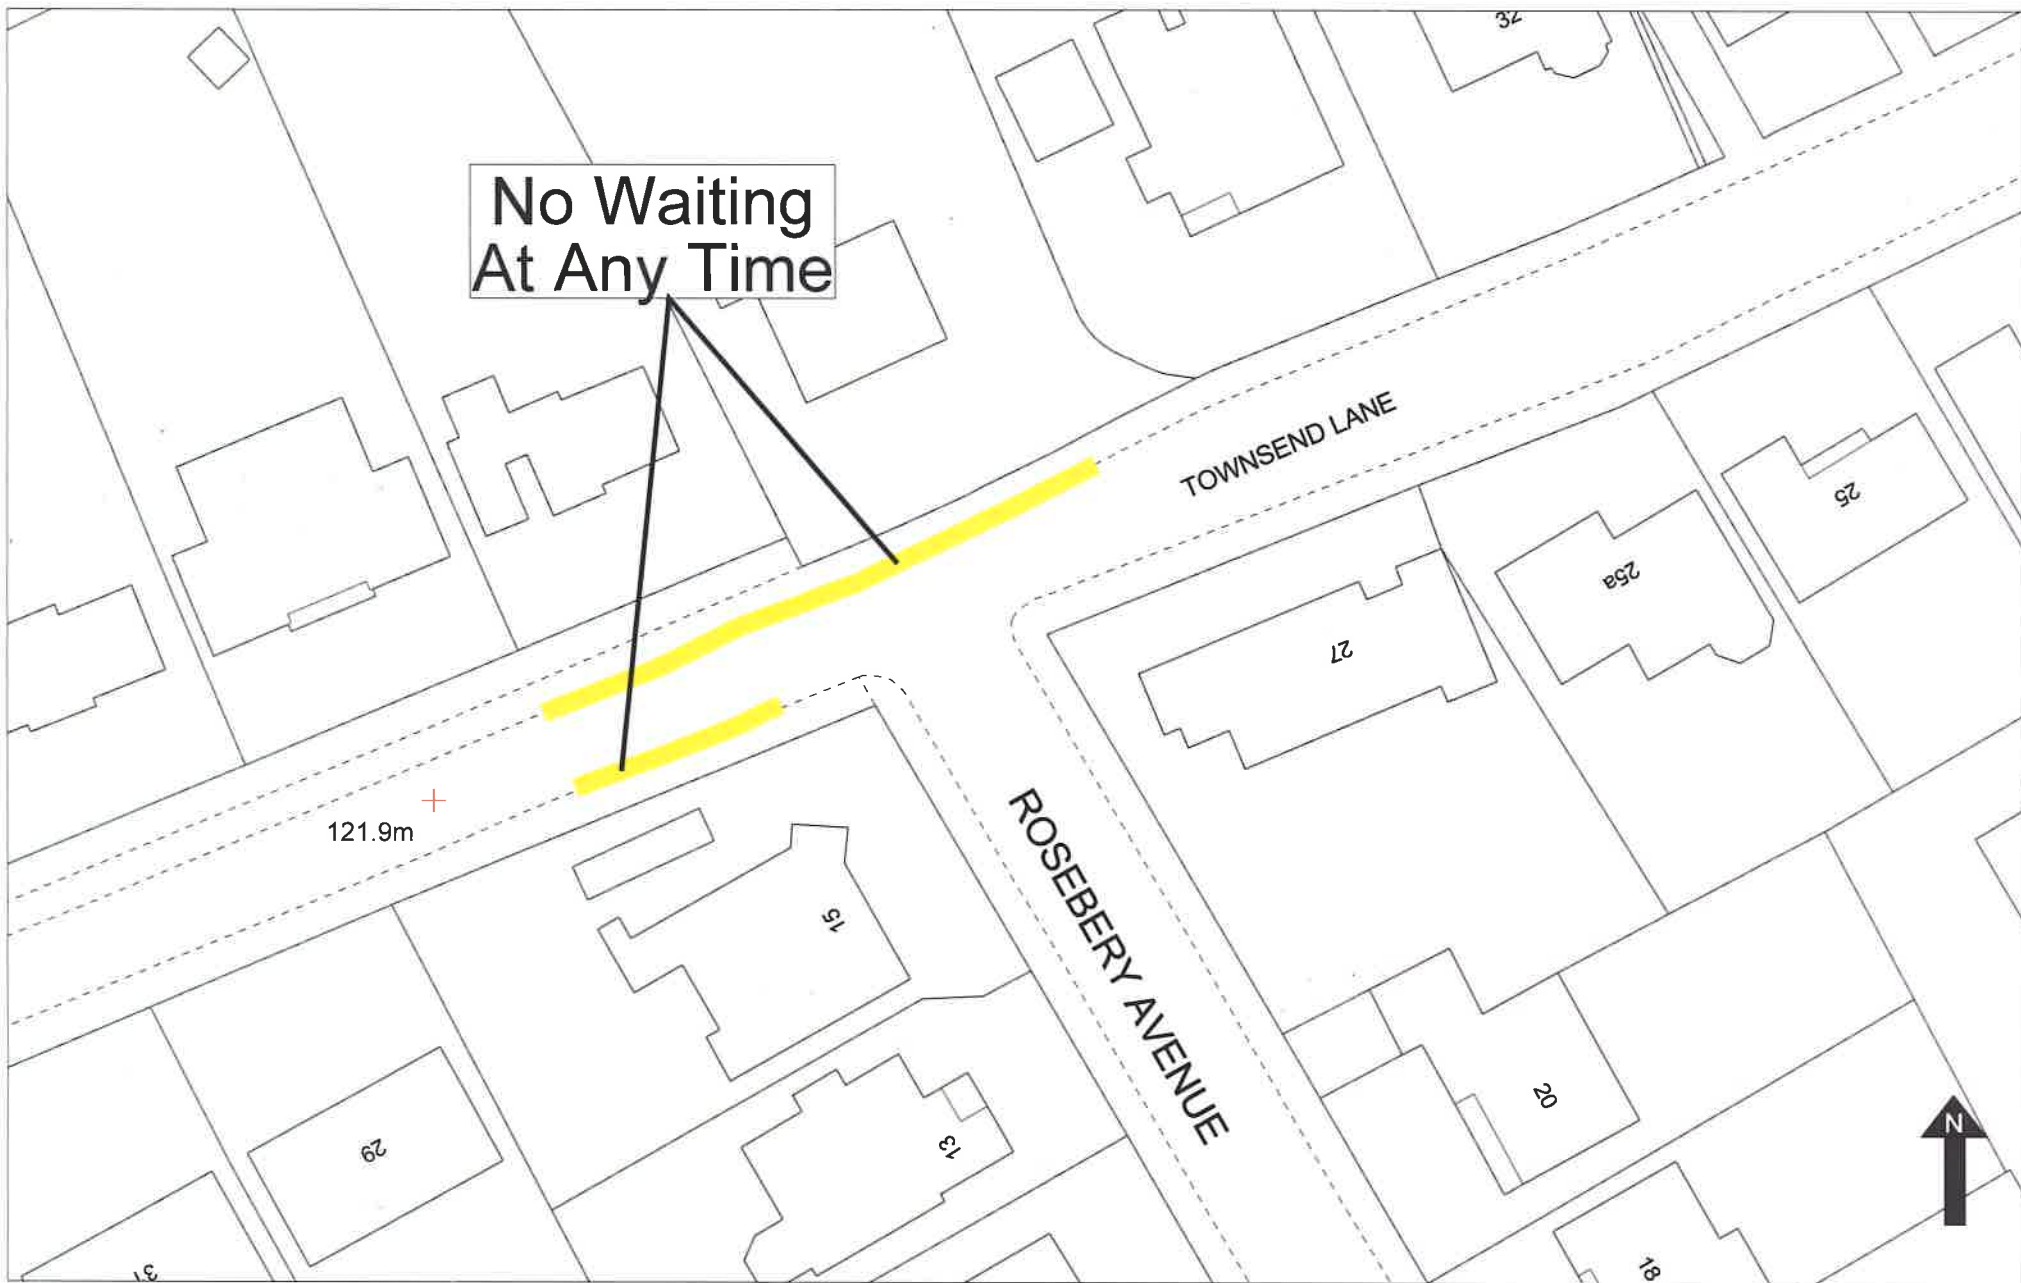


Townsend Lane, Harpenden
No Waiting At Any Time
Scale 1:500 when printed at A4
printed 28 June 2017

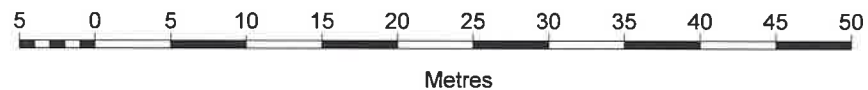


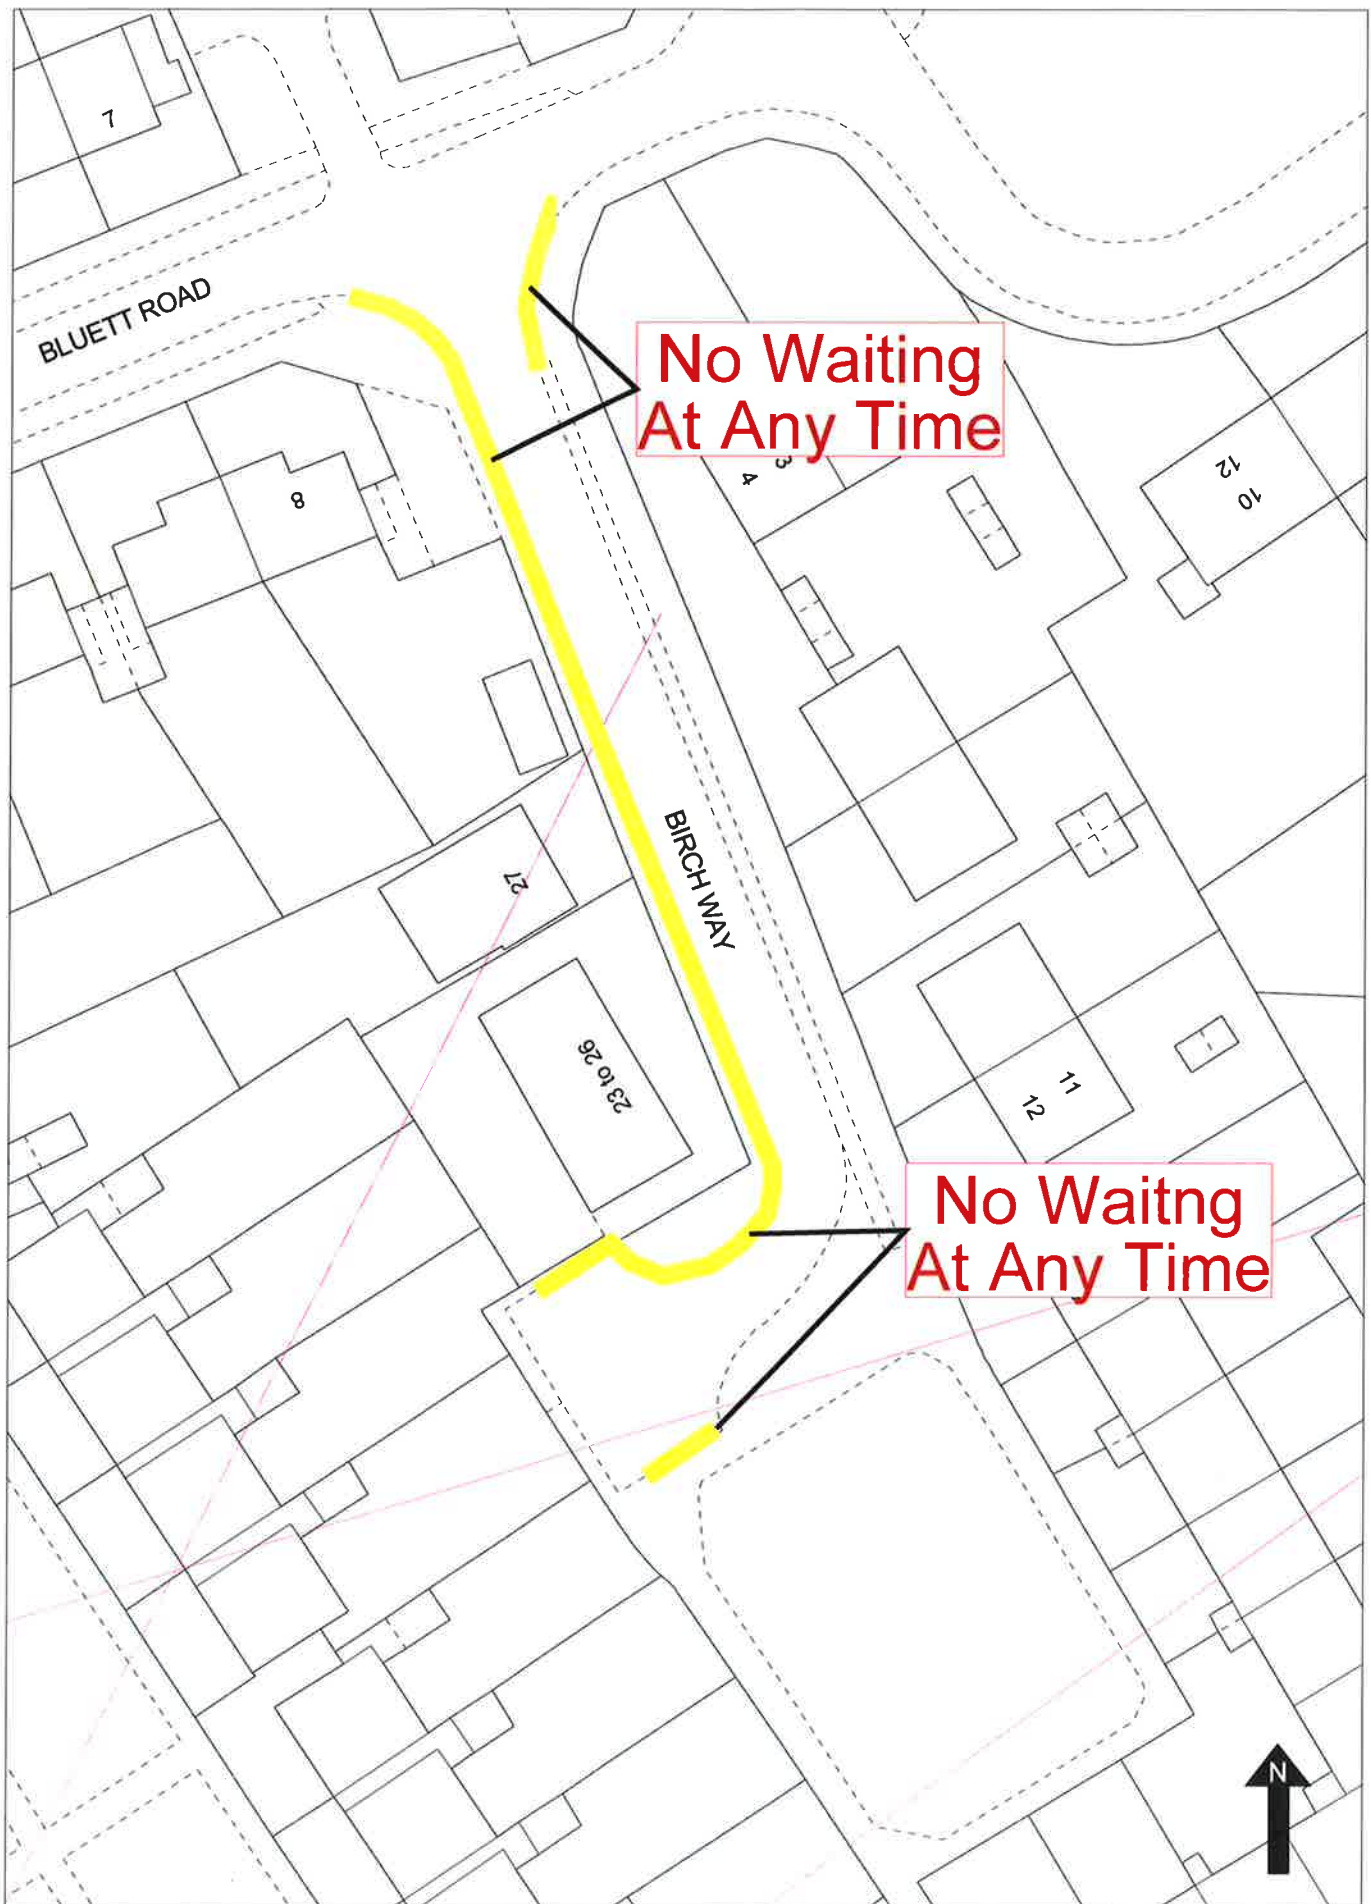

Birch Way, London Colney

Scale 1:500 when printed at A4
Printed 24 Nov 2016

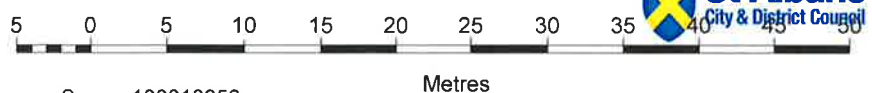


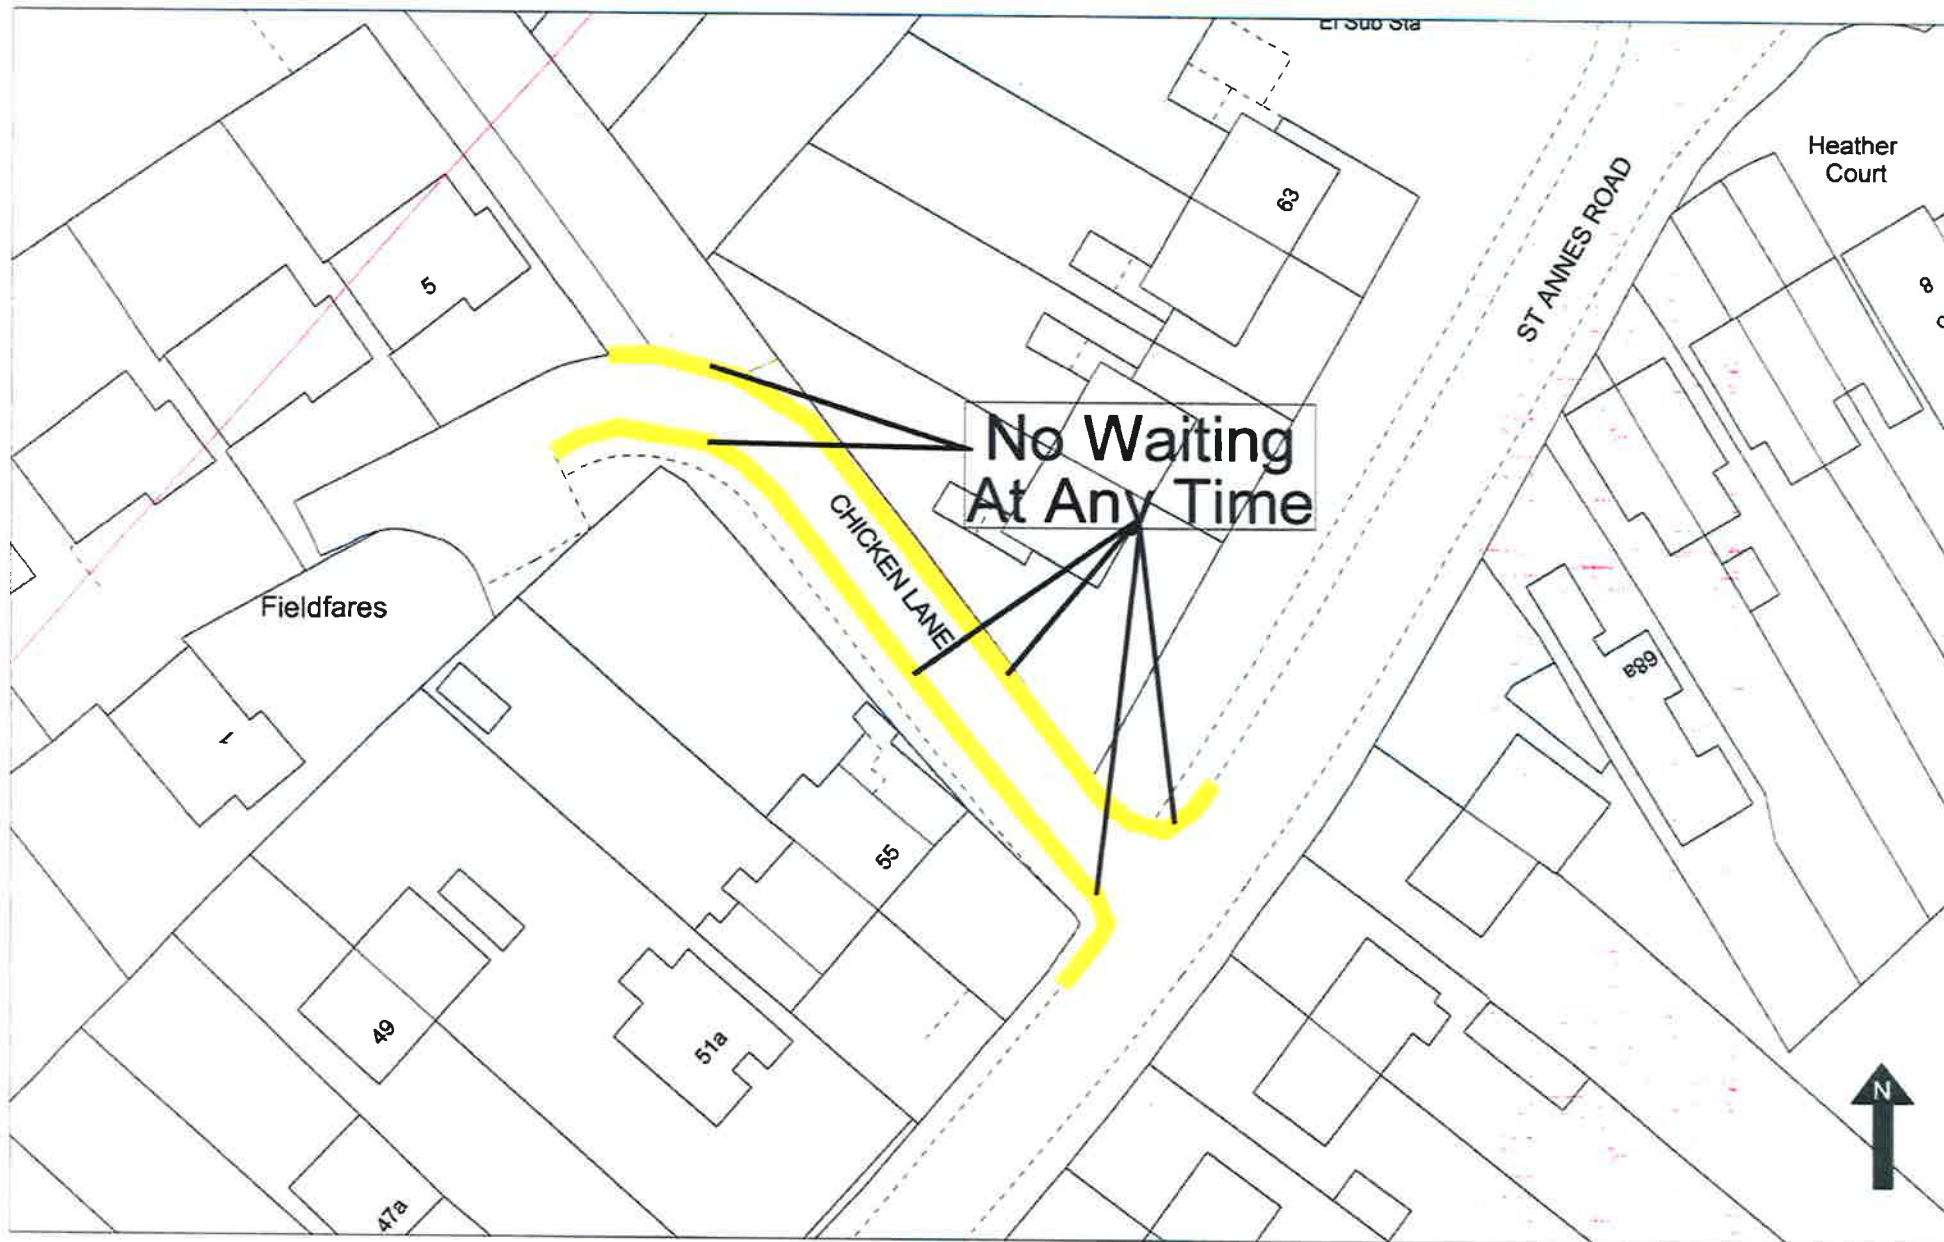


Chicken Lane, London Colney

Scale 1:500 when printed at A4
Printed 21 April 2017

© Crown copyright and database rights 2017 Ordnance Survey 100018953

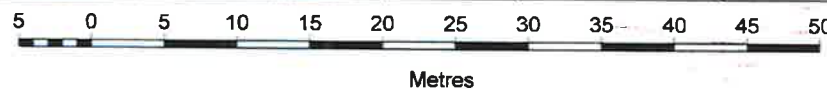

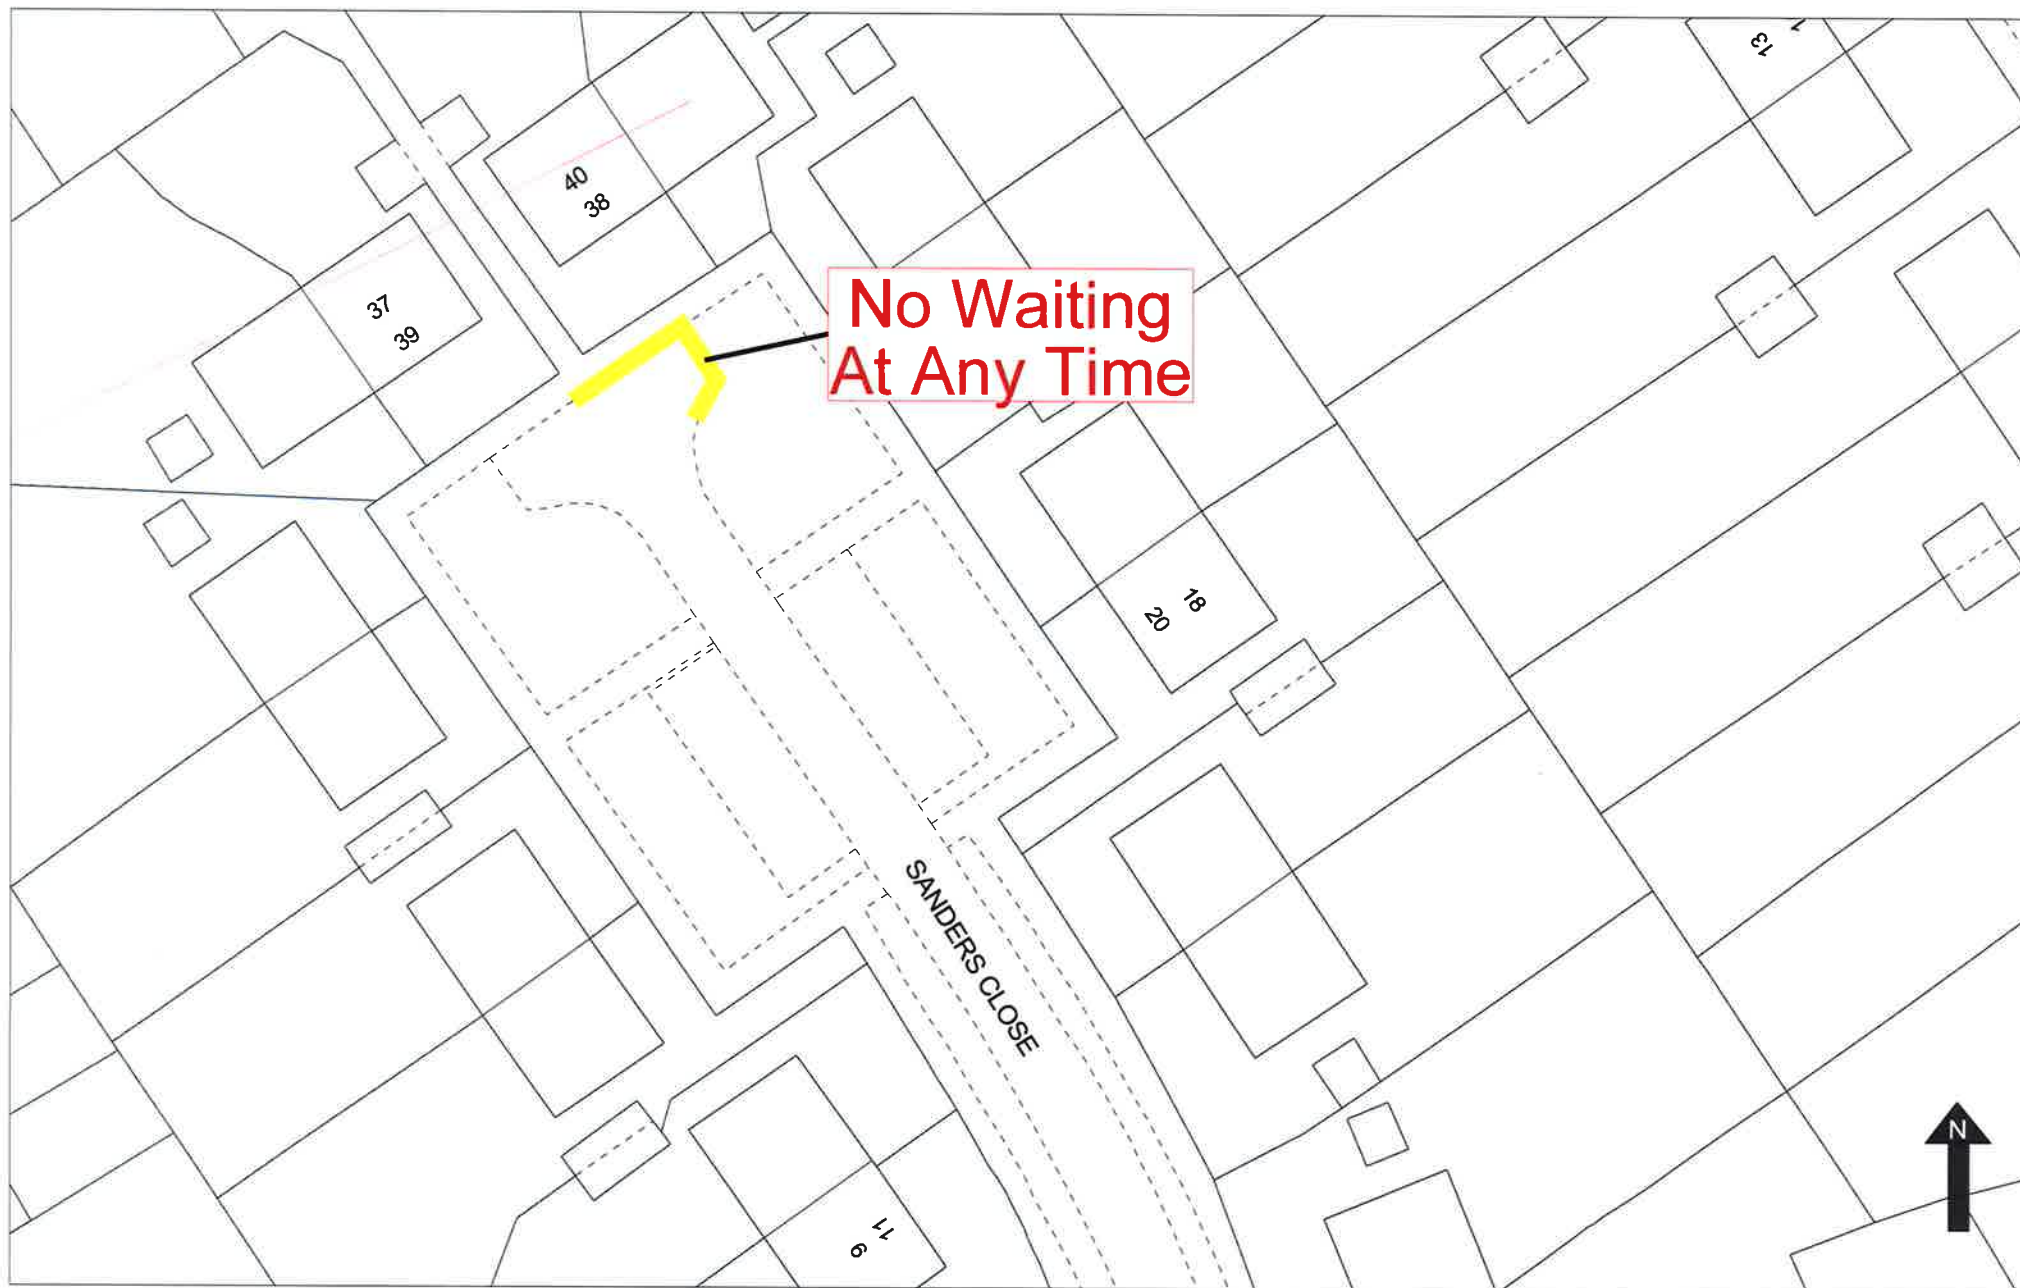



Sanders Close, London Colney

Scale 1:500 when printed at A4

Printed 24 Nov 2016

© Crown copyright and database rights 2016 Ordnance Survey 100018953

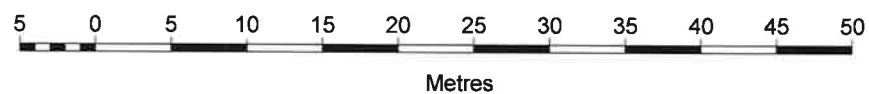


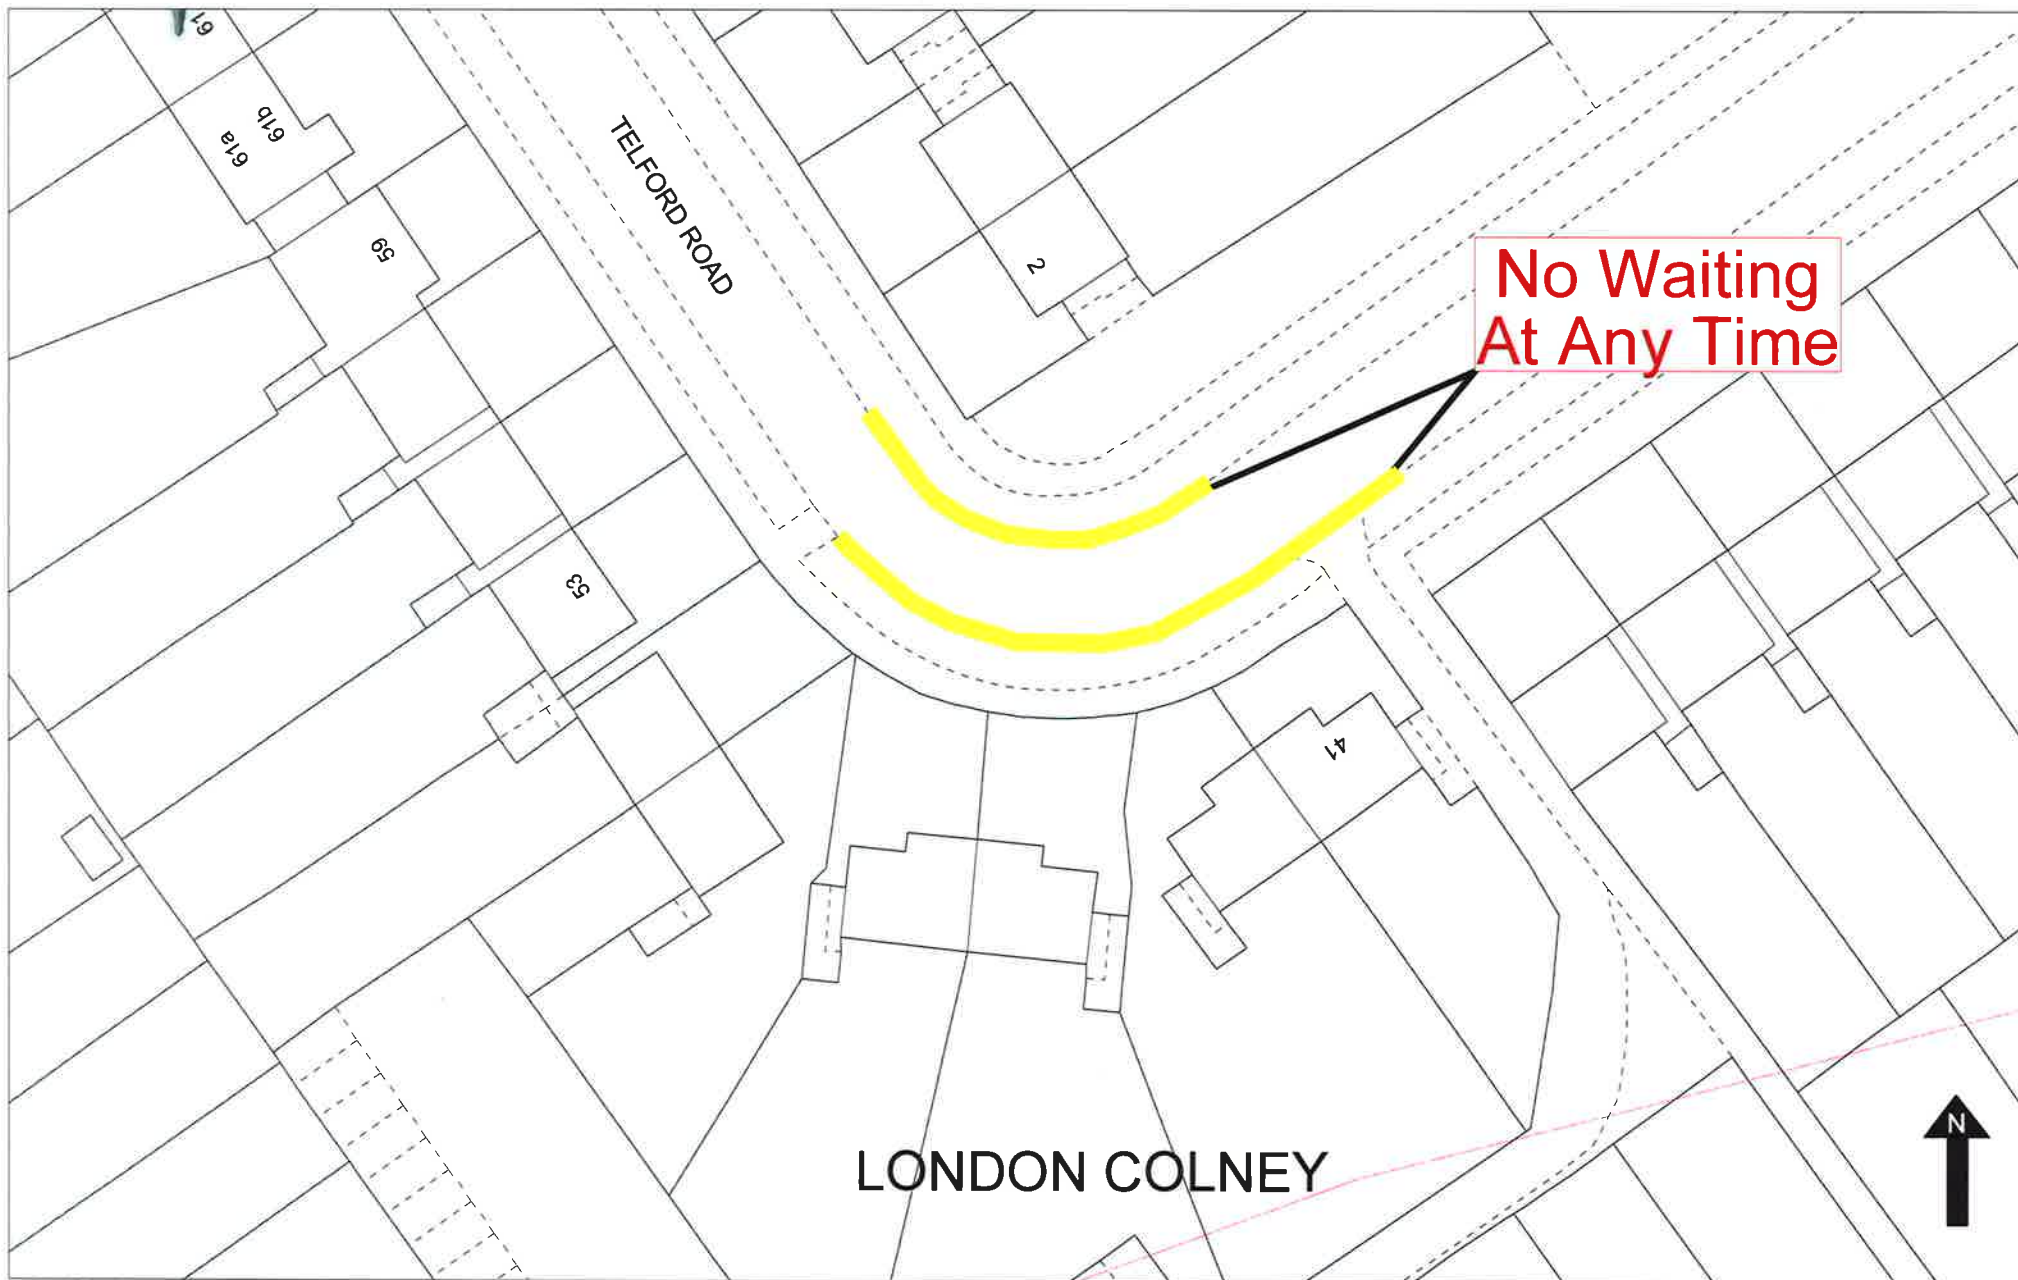


Telford Road, London Colney

Scale 1:500 when printed at A4
Printed 24 Nov 2016


© Crown copyright and database rights 2016 Ordnance Survey 100018953

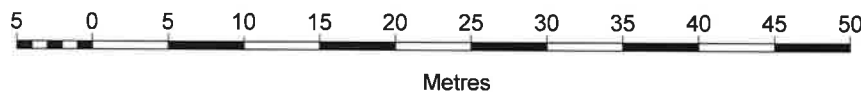


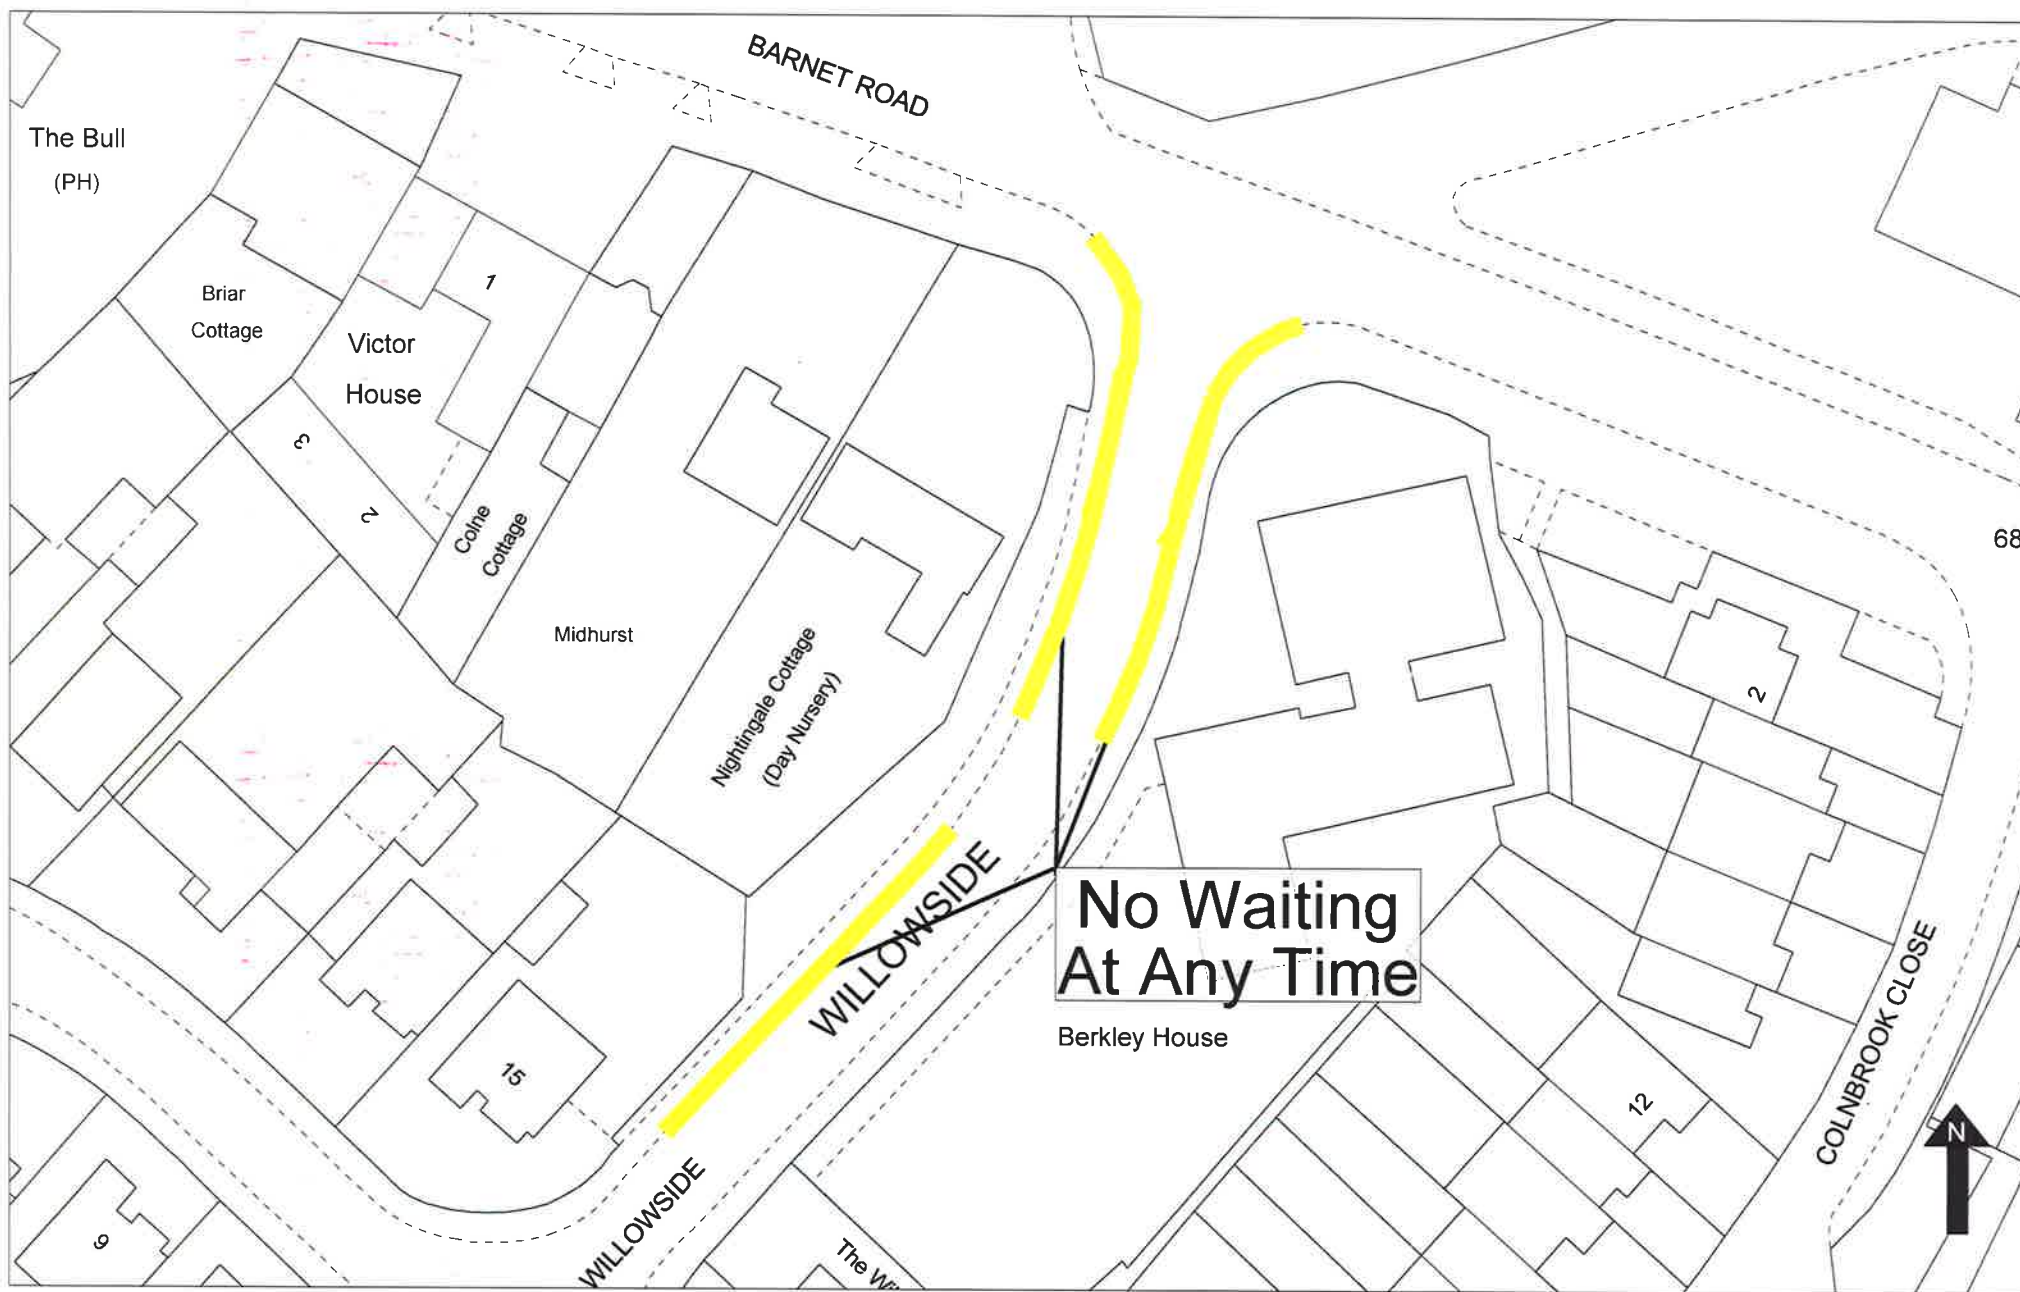

Willowside, London Colney
No Waiting At Any Time
Scale 1:500 when printed at A4
printed 30 June 2017


© Crown copyright and database rights 2017 Ordnance Survey 100018953

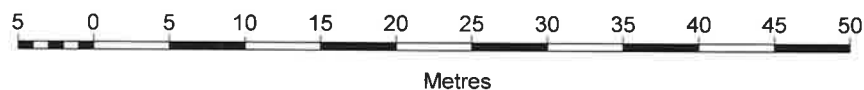

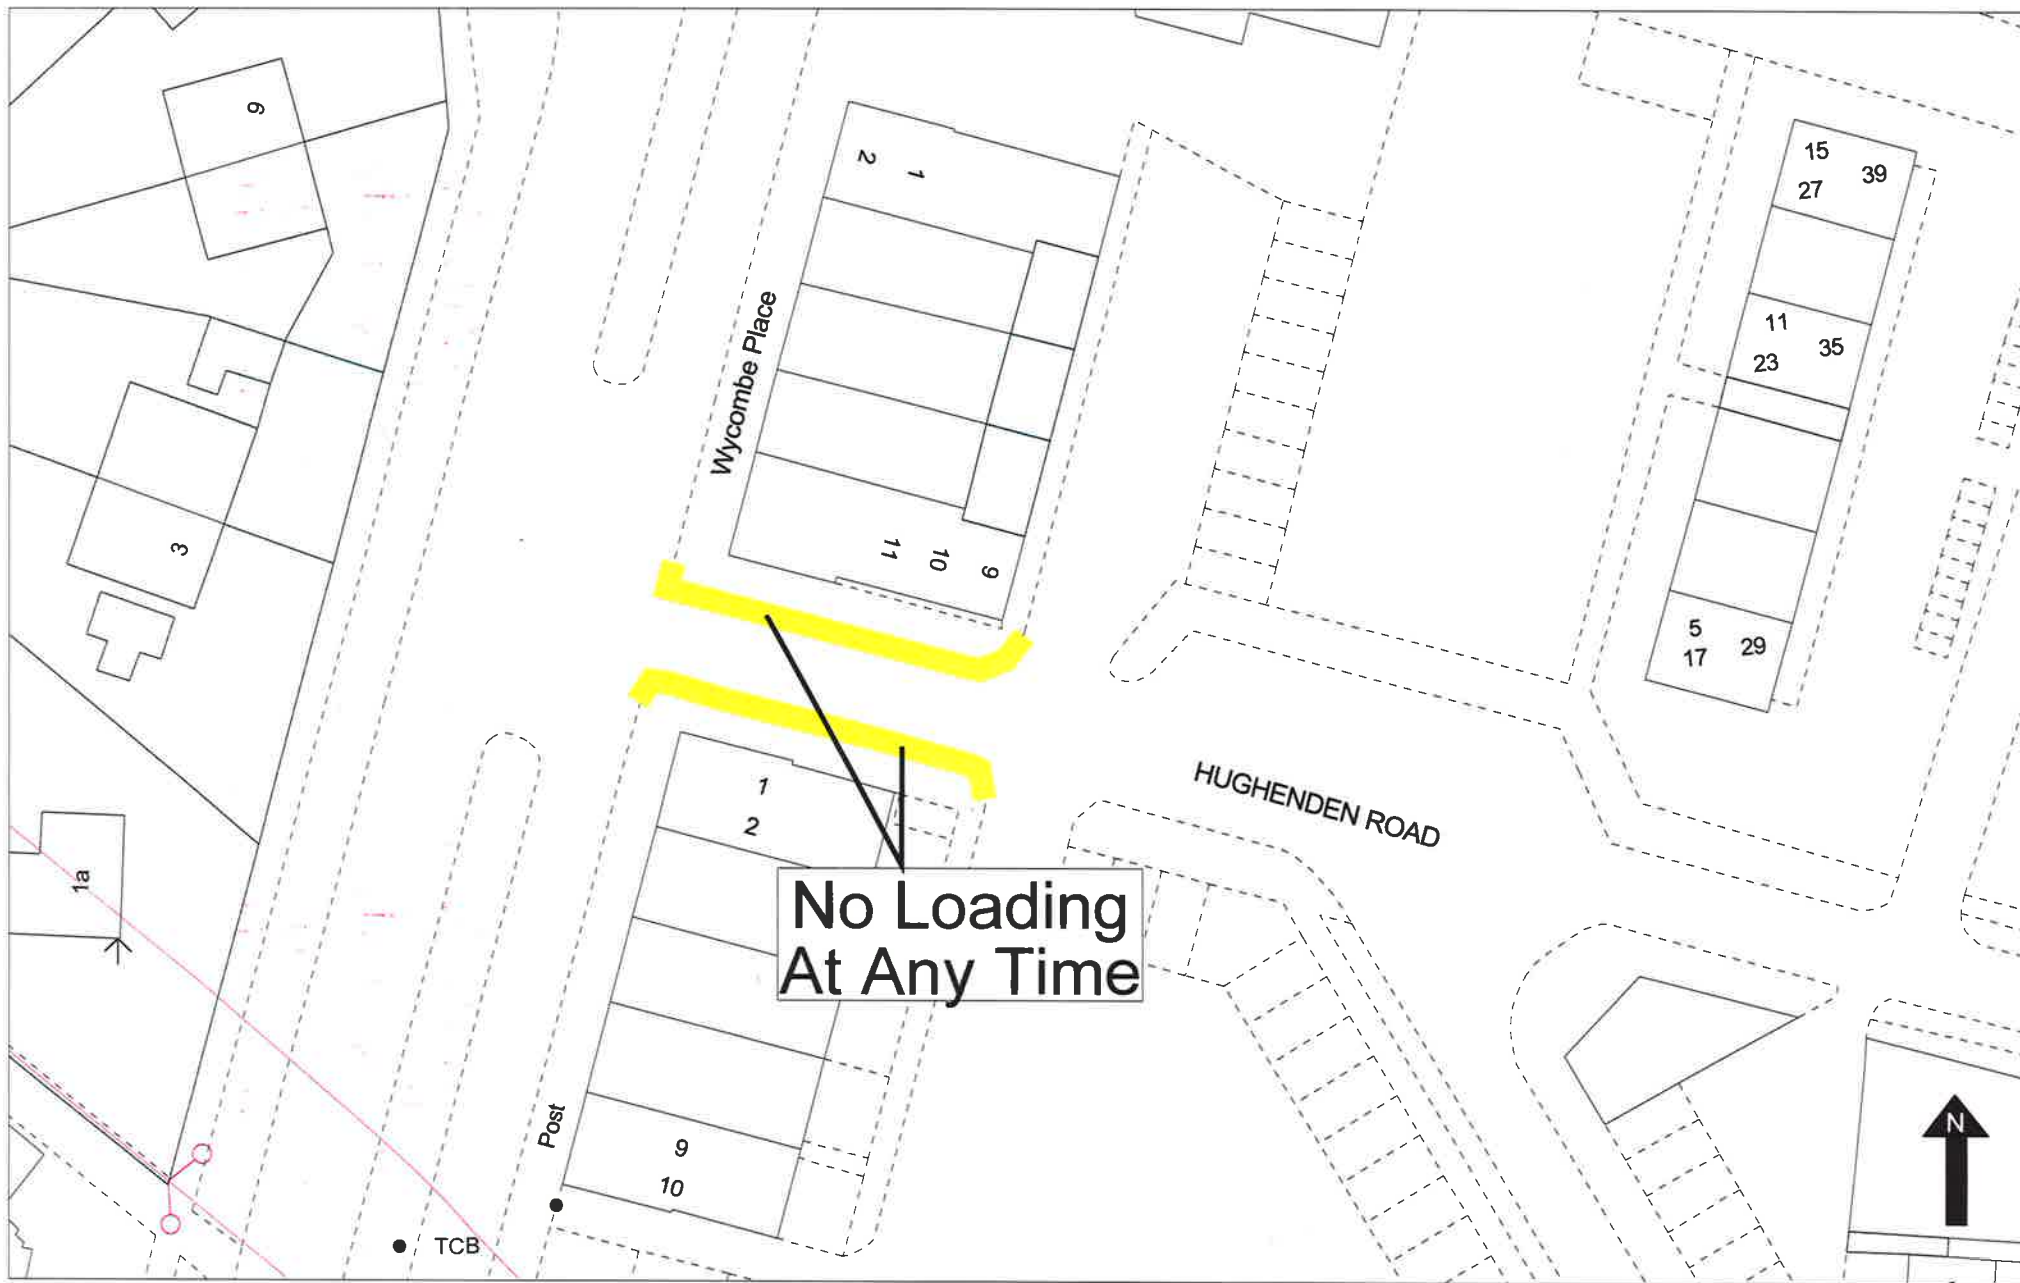

No Loading
At Any Time

Hughenden Road
No Loading At any Time
Scale 1:500 when printed at A4
printed 30 June 2017

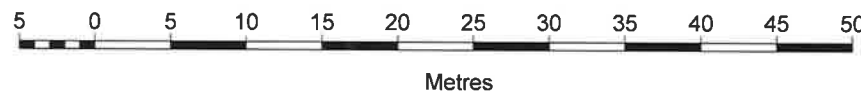





Potters Field, St Albans

Scale 1:500 when printed at A4
Date printed 13 April 2017

© Crown copyright and database rights 2017 Ordnance Survey 100018953

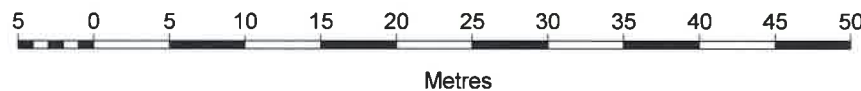

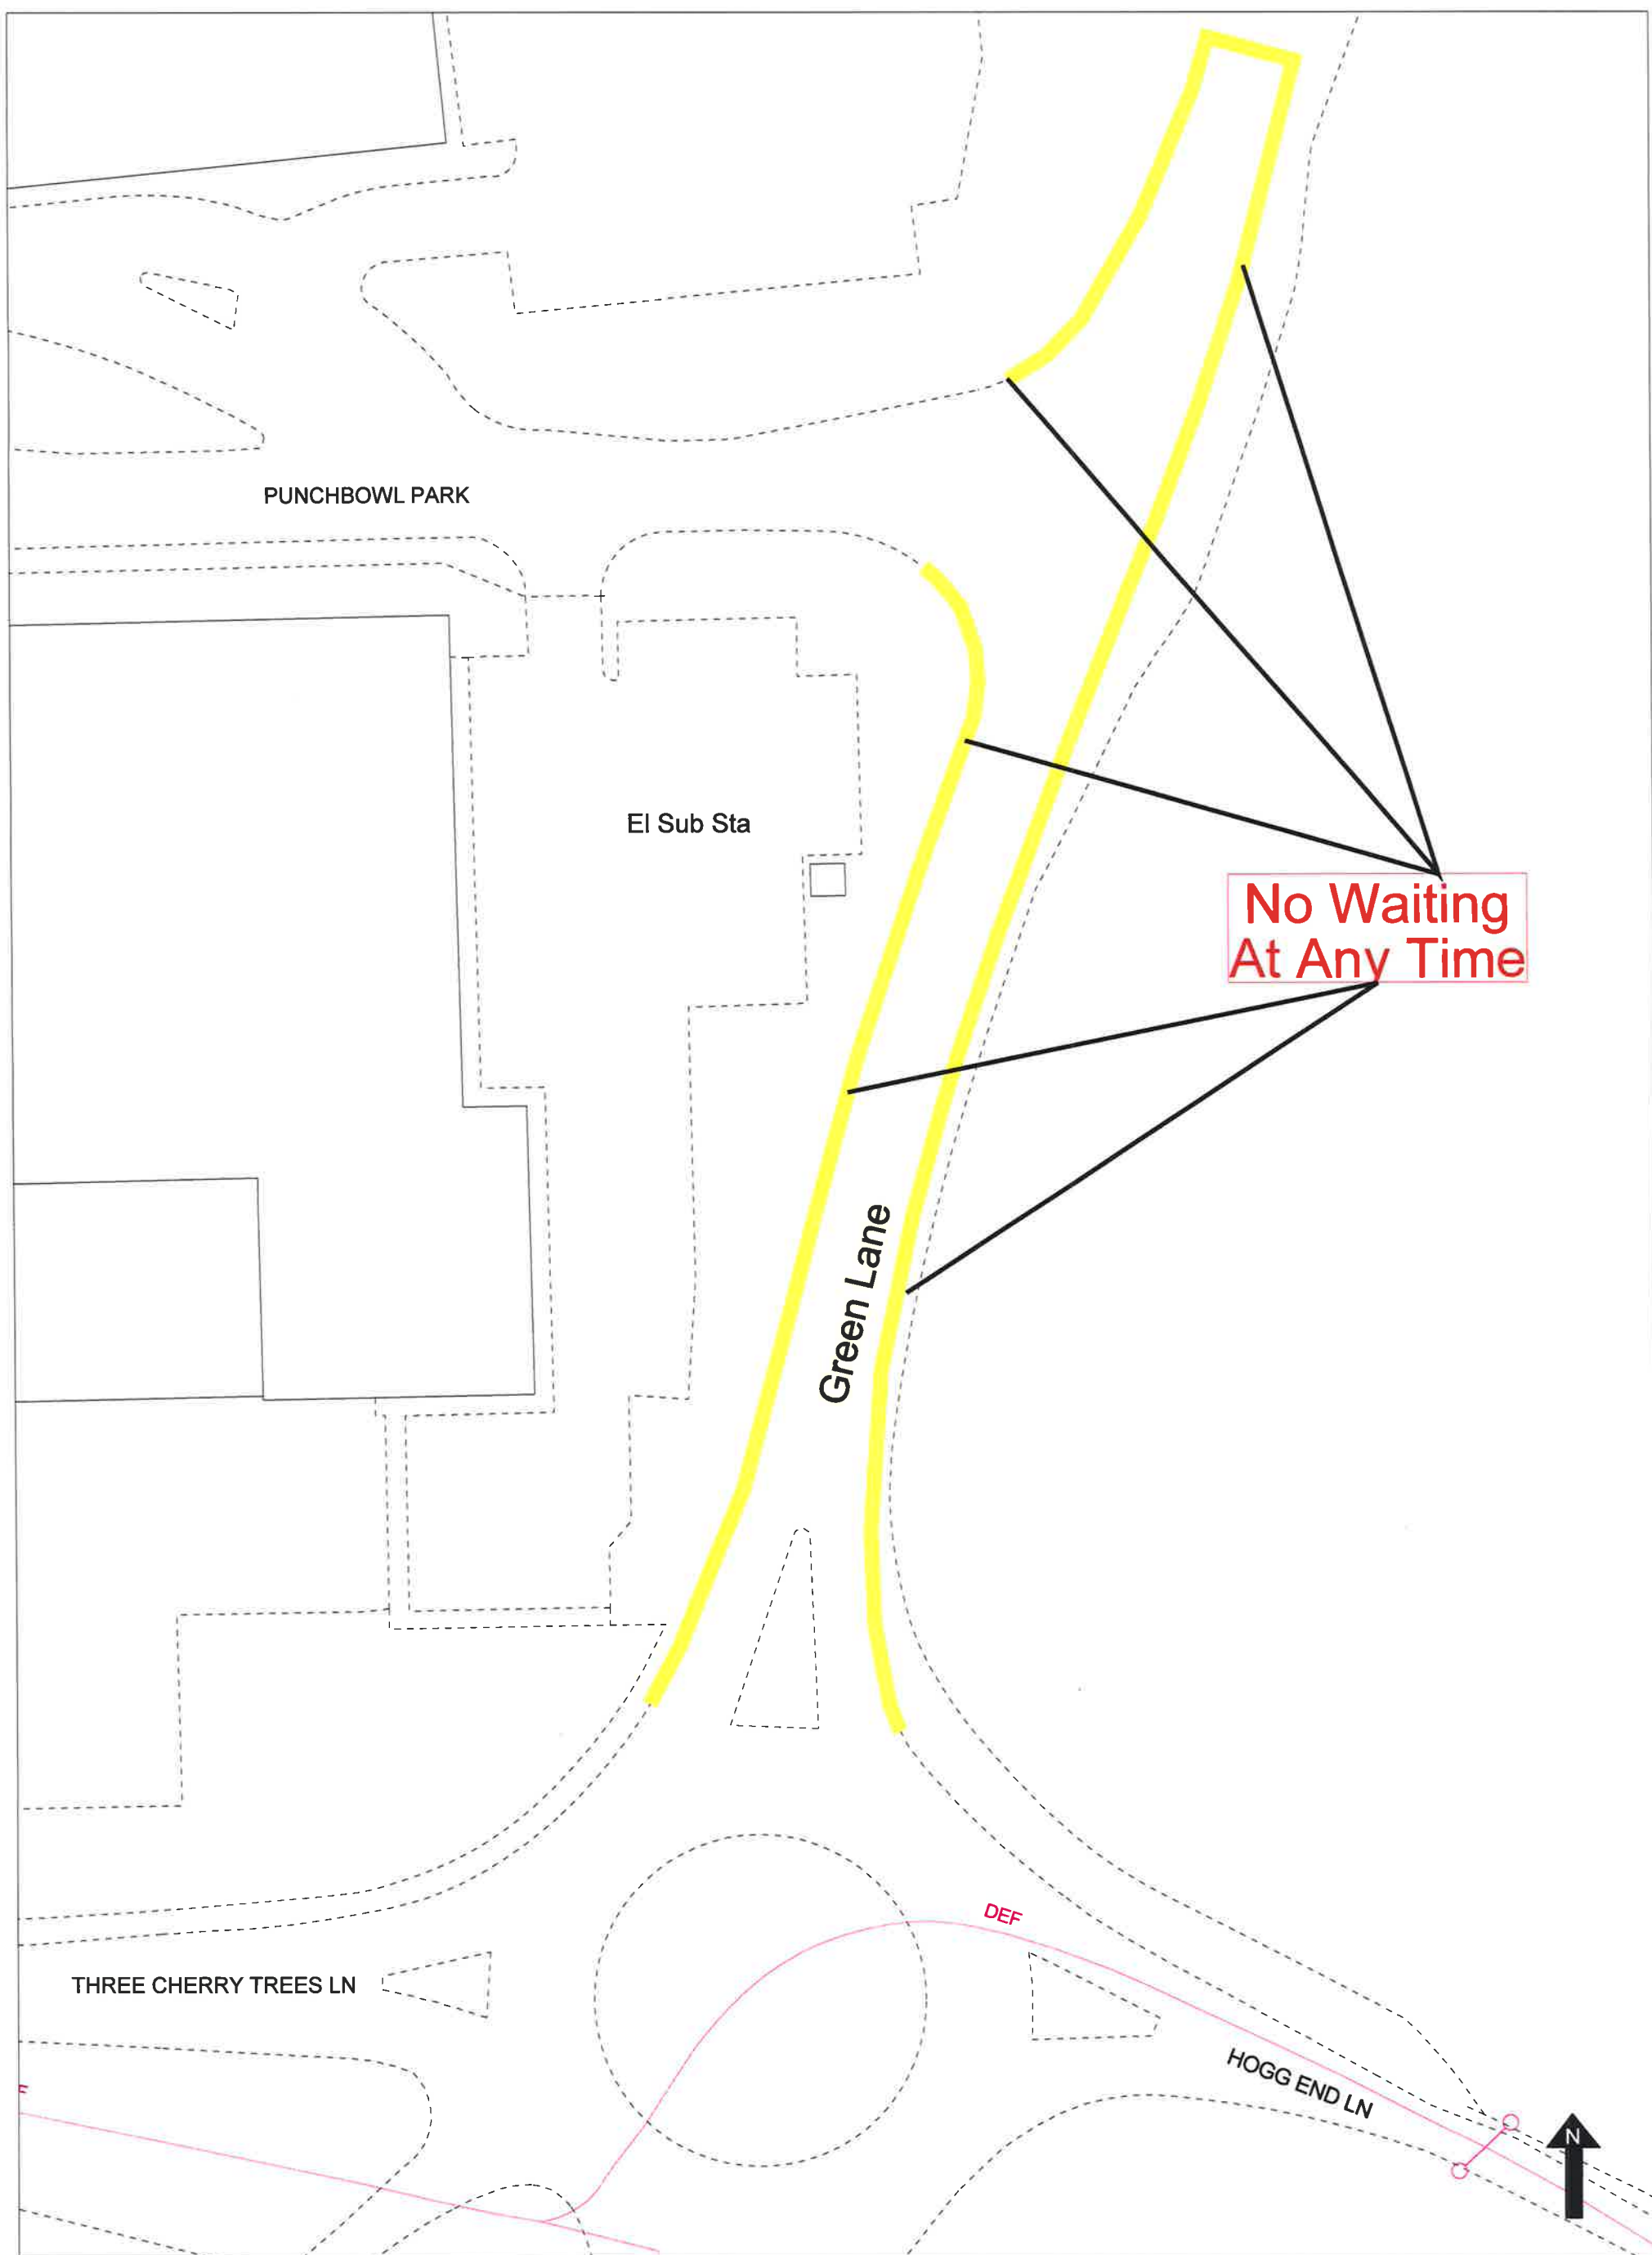

**No Waiting
At Any Time**


Green Lane

THREE CHERRY TREES LN


DEF

HOGG END LN

**Green Lane, Redbourn
No Waiting At Any time
Scale 1:500 when printed at A3
printed 30 June 2017**

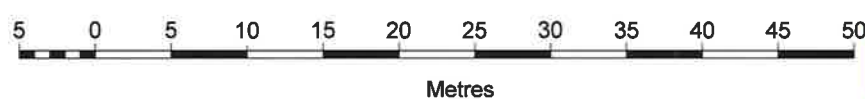

St Albans
City & District Council

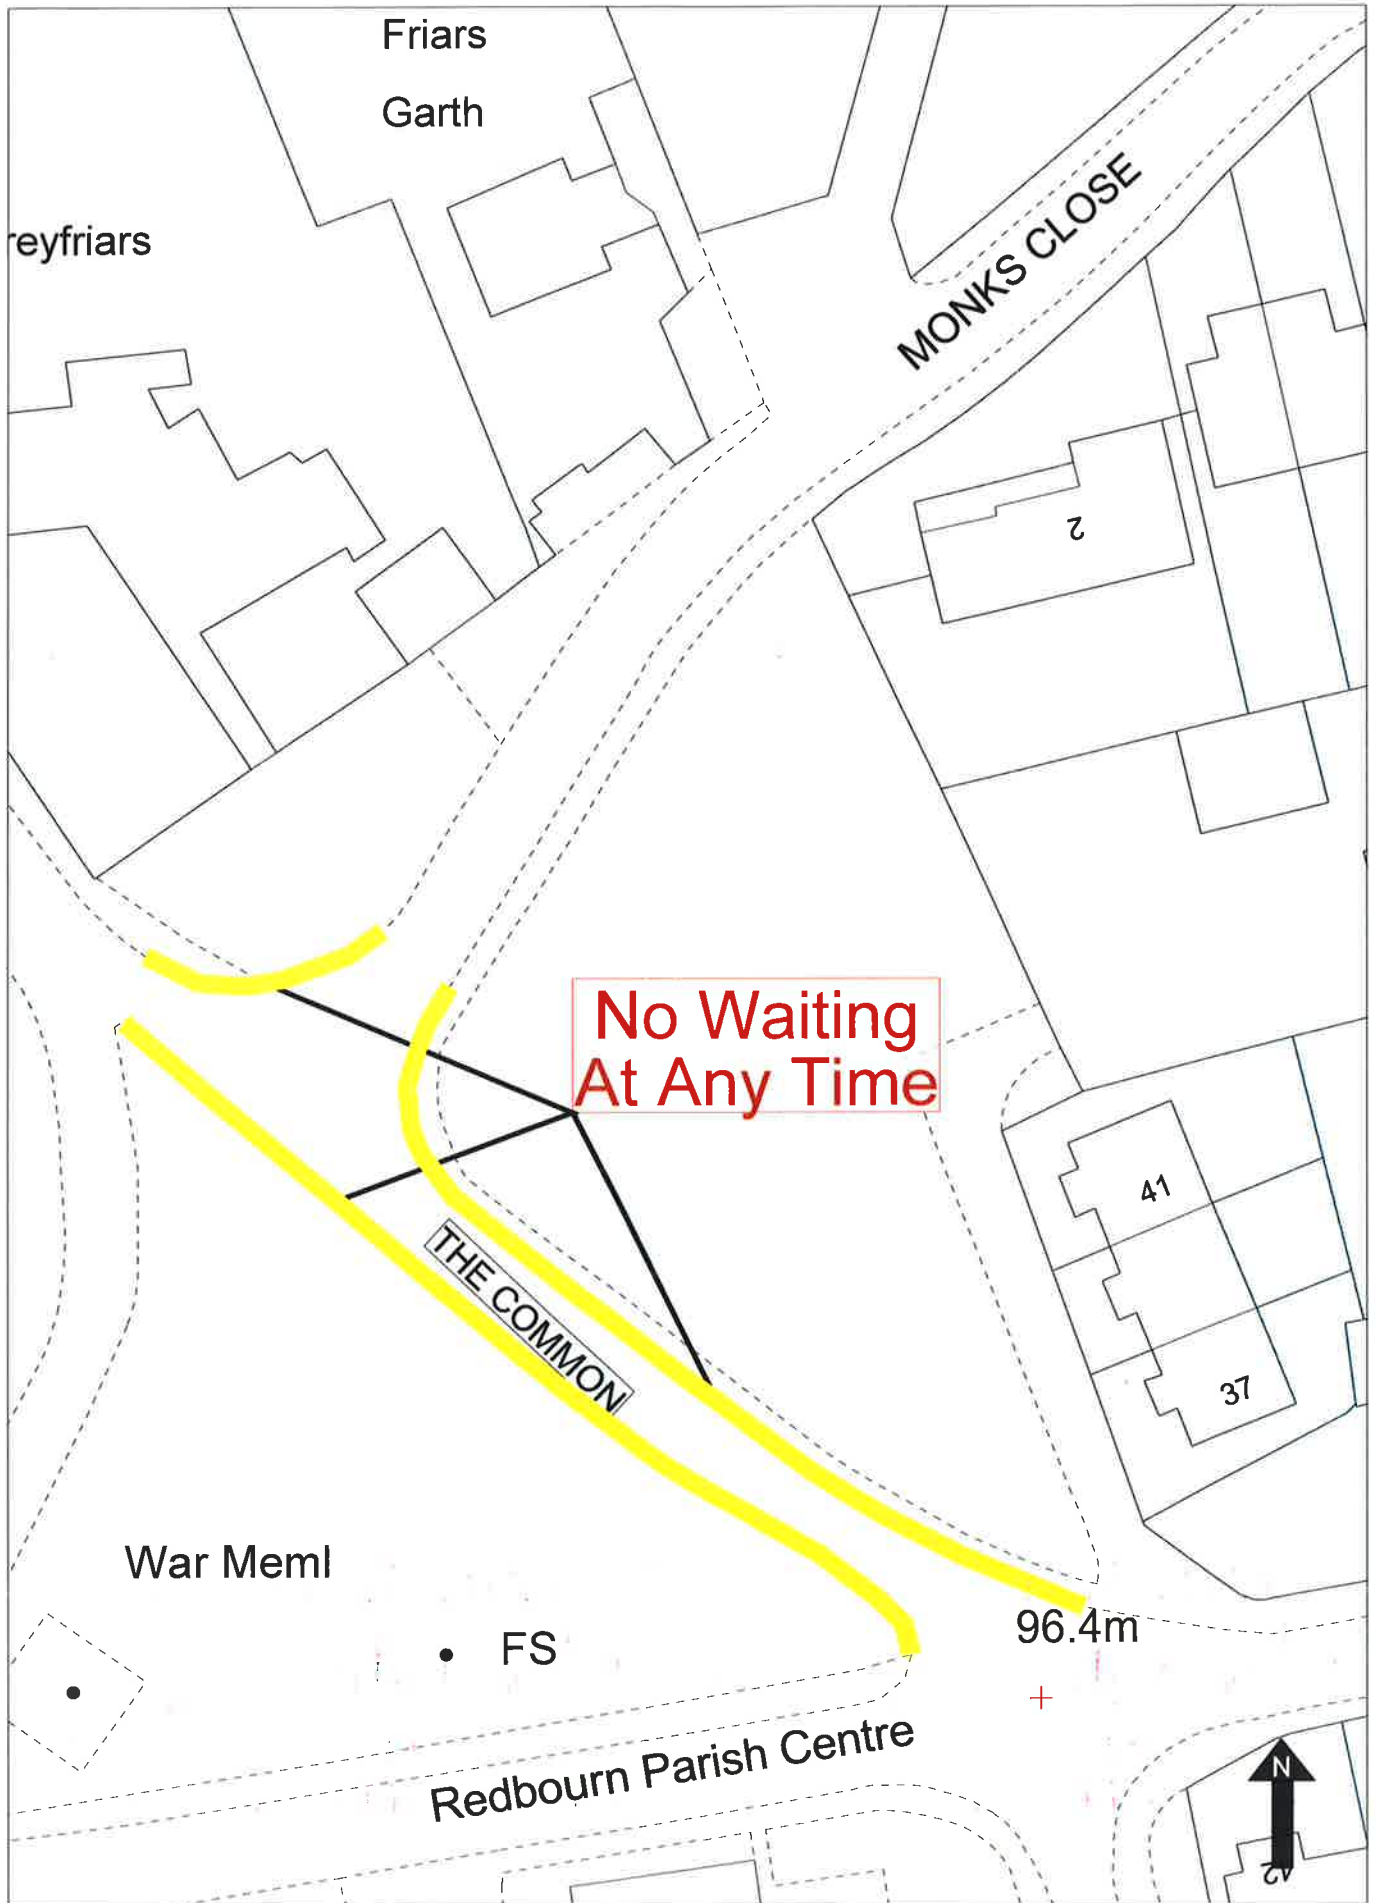


5 0 5 10 15 20 25 30 35 40 45 50

Metres

The Common, Redbourn
No Waiting At Any Time
Scale 1:500 when printed at A4
printed 30 June 2017



St Albans
City & District Council

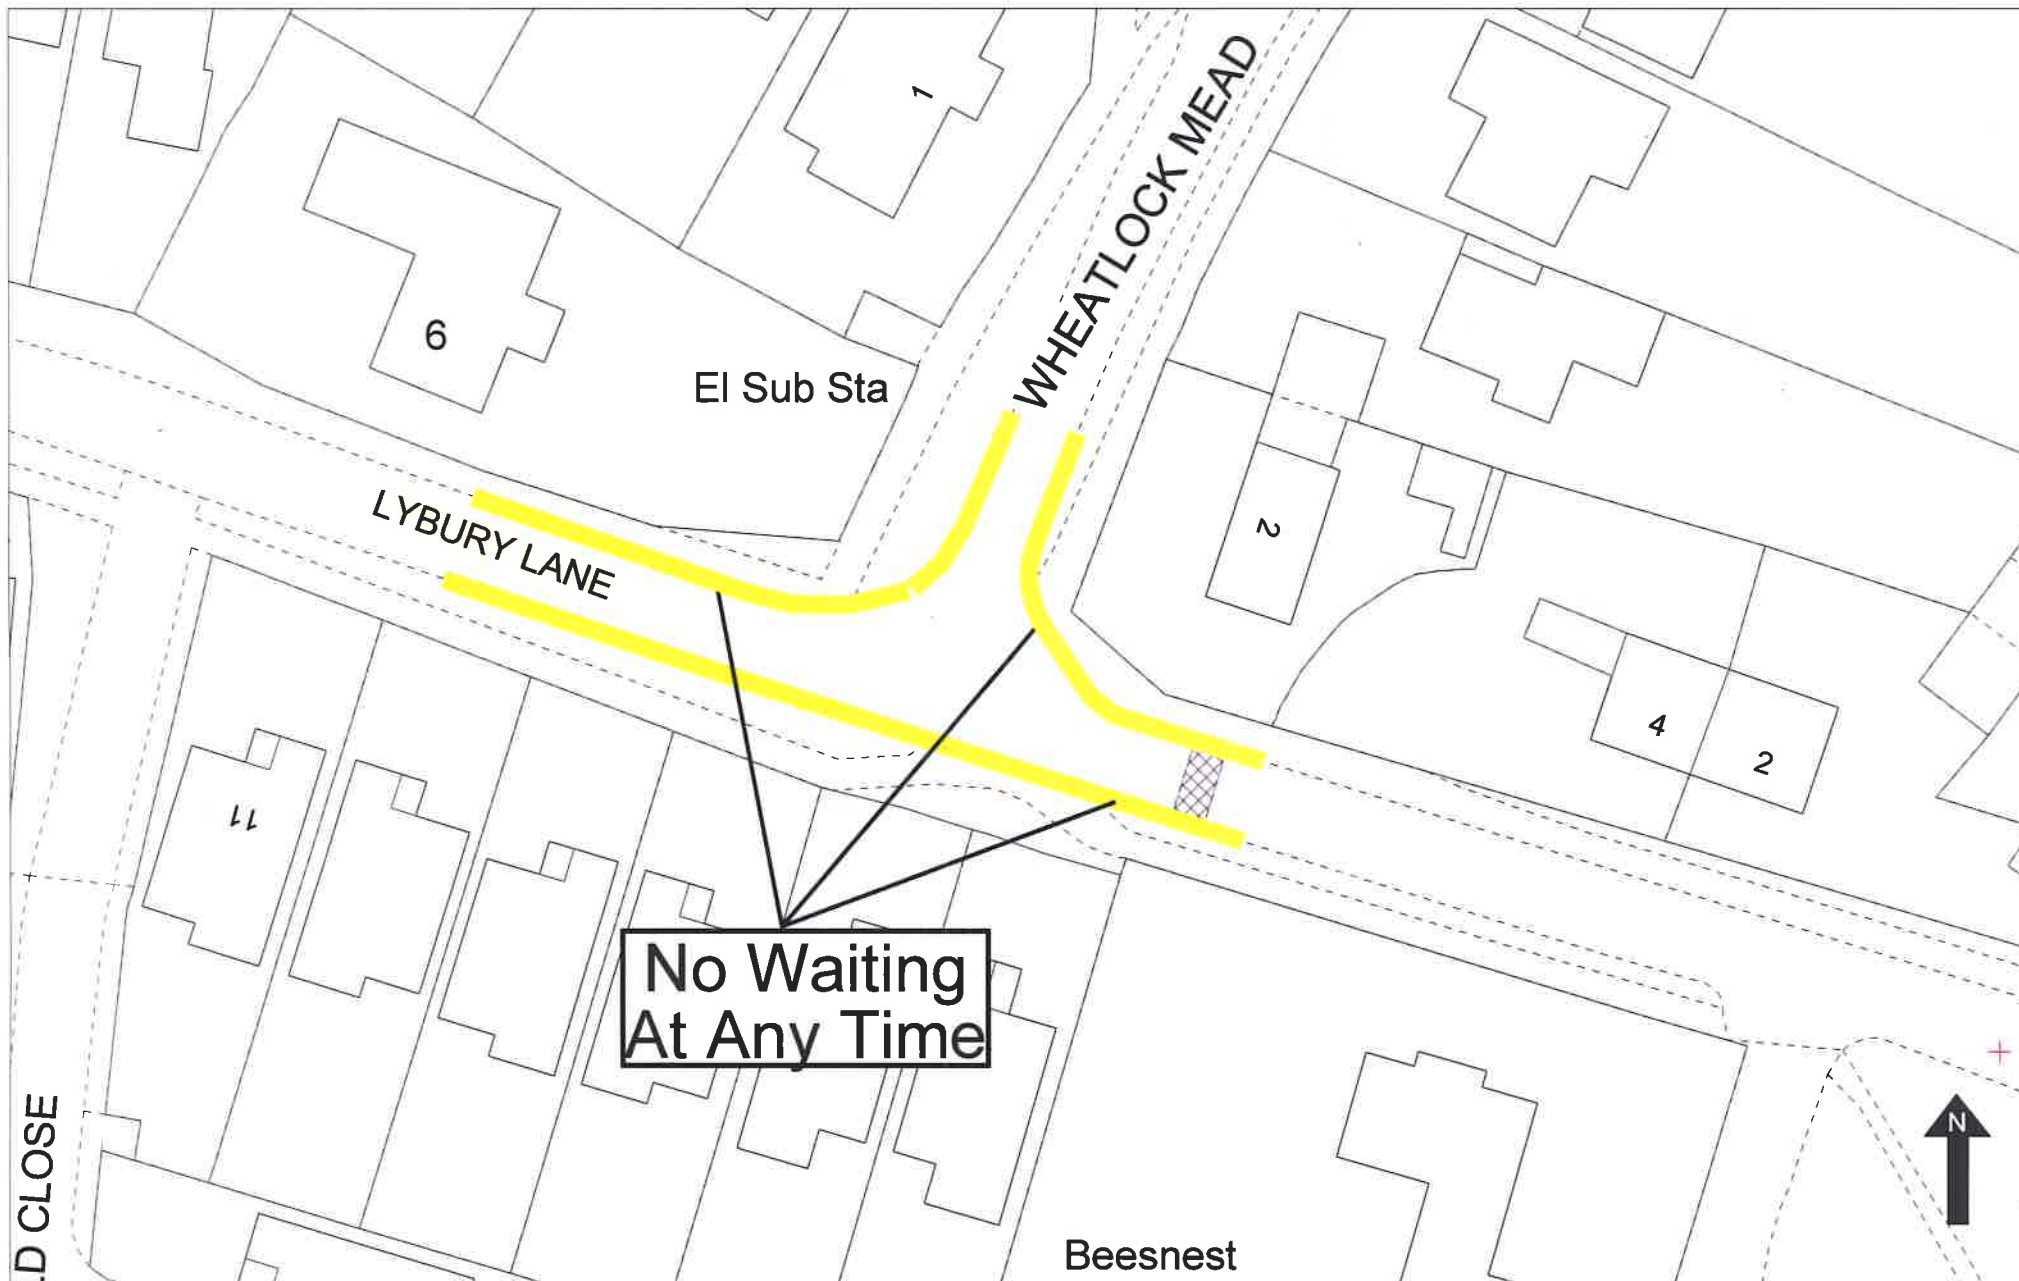


Wheatlock Mead, Redbourn


Scale 1:500 when printed at A4
Printed 16 May 2017




Metres

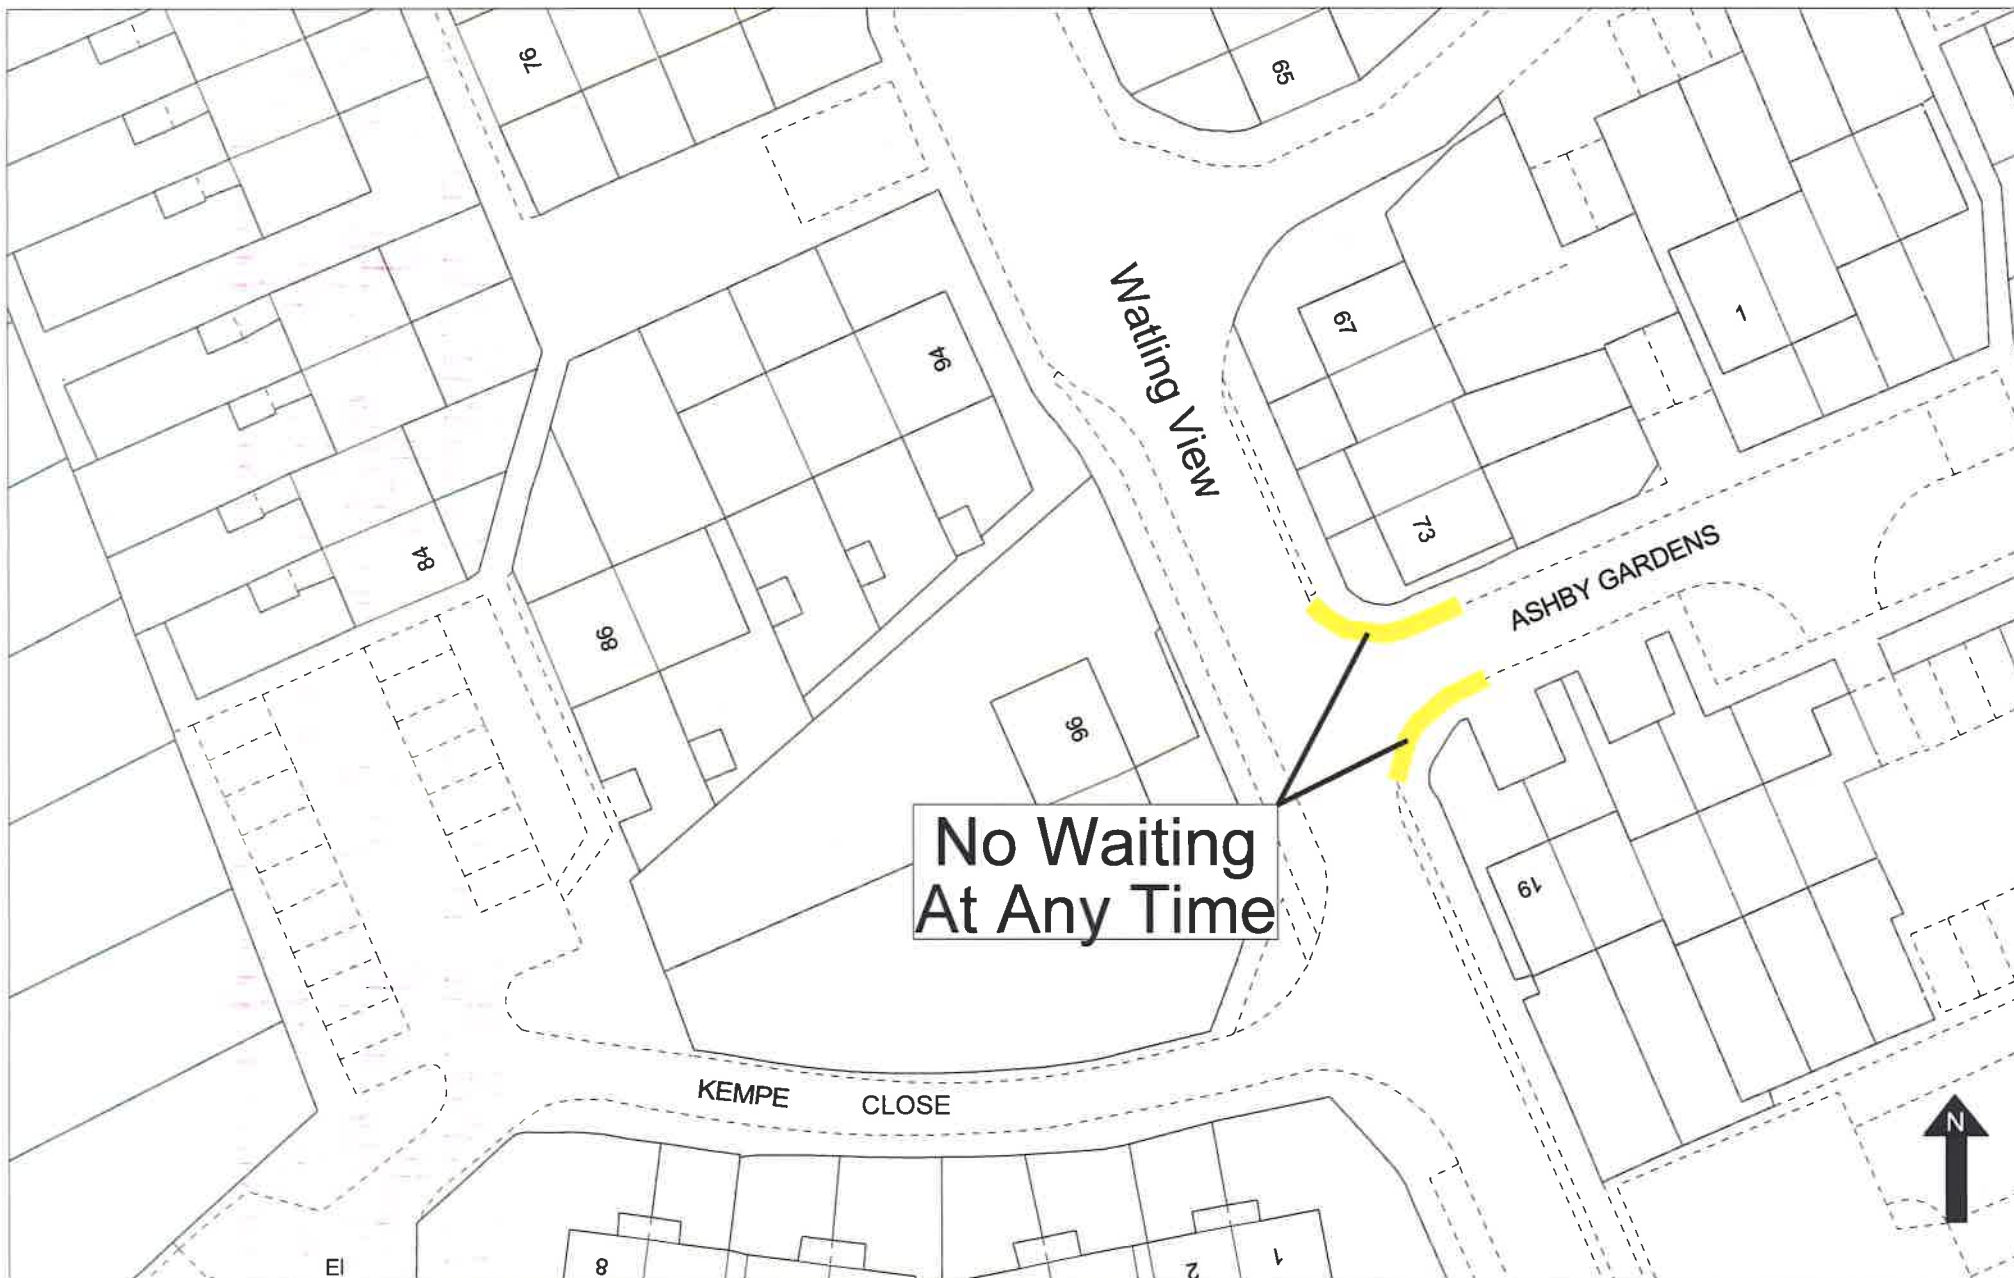


Ashby Gardens
No Waiting At Any Time
Scale 1:500 when printed at A4
printed 27 June 2017

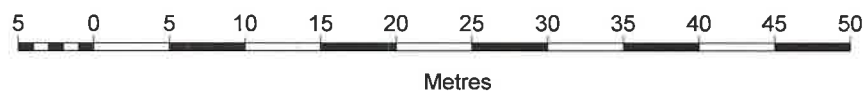


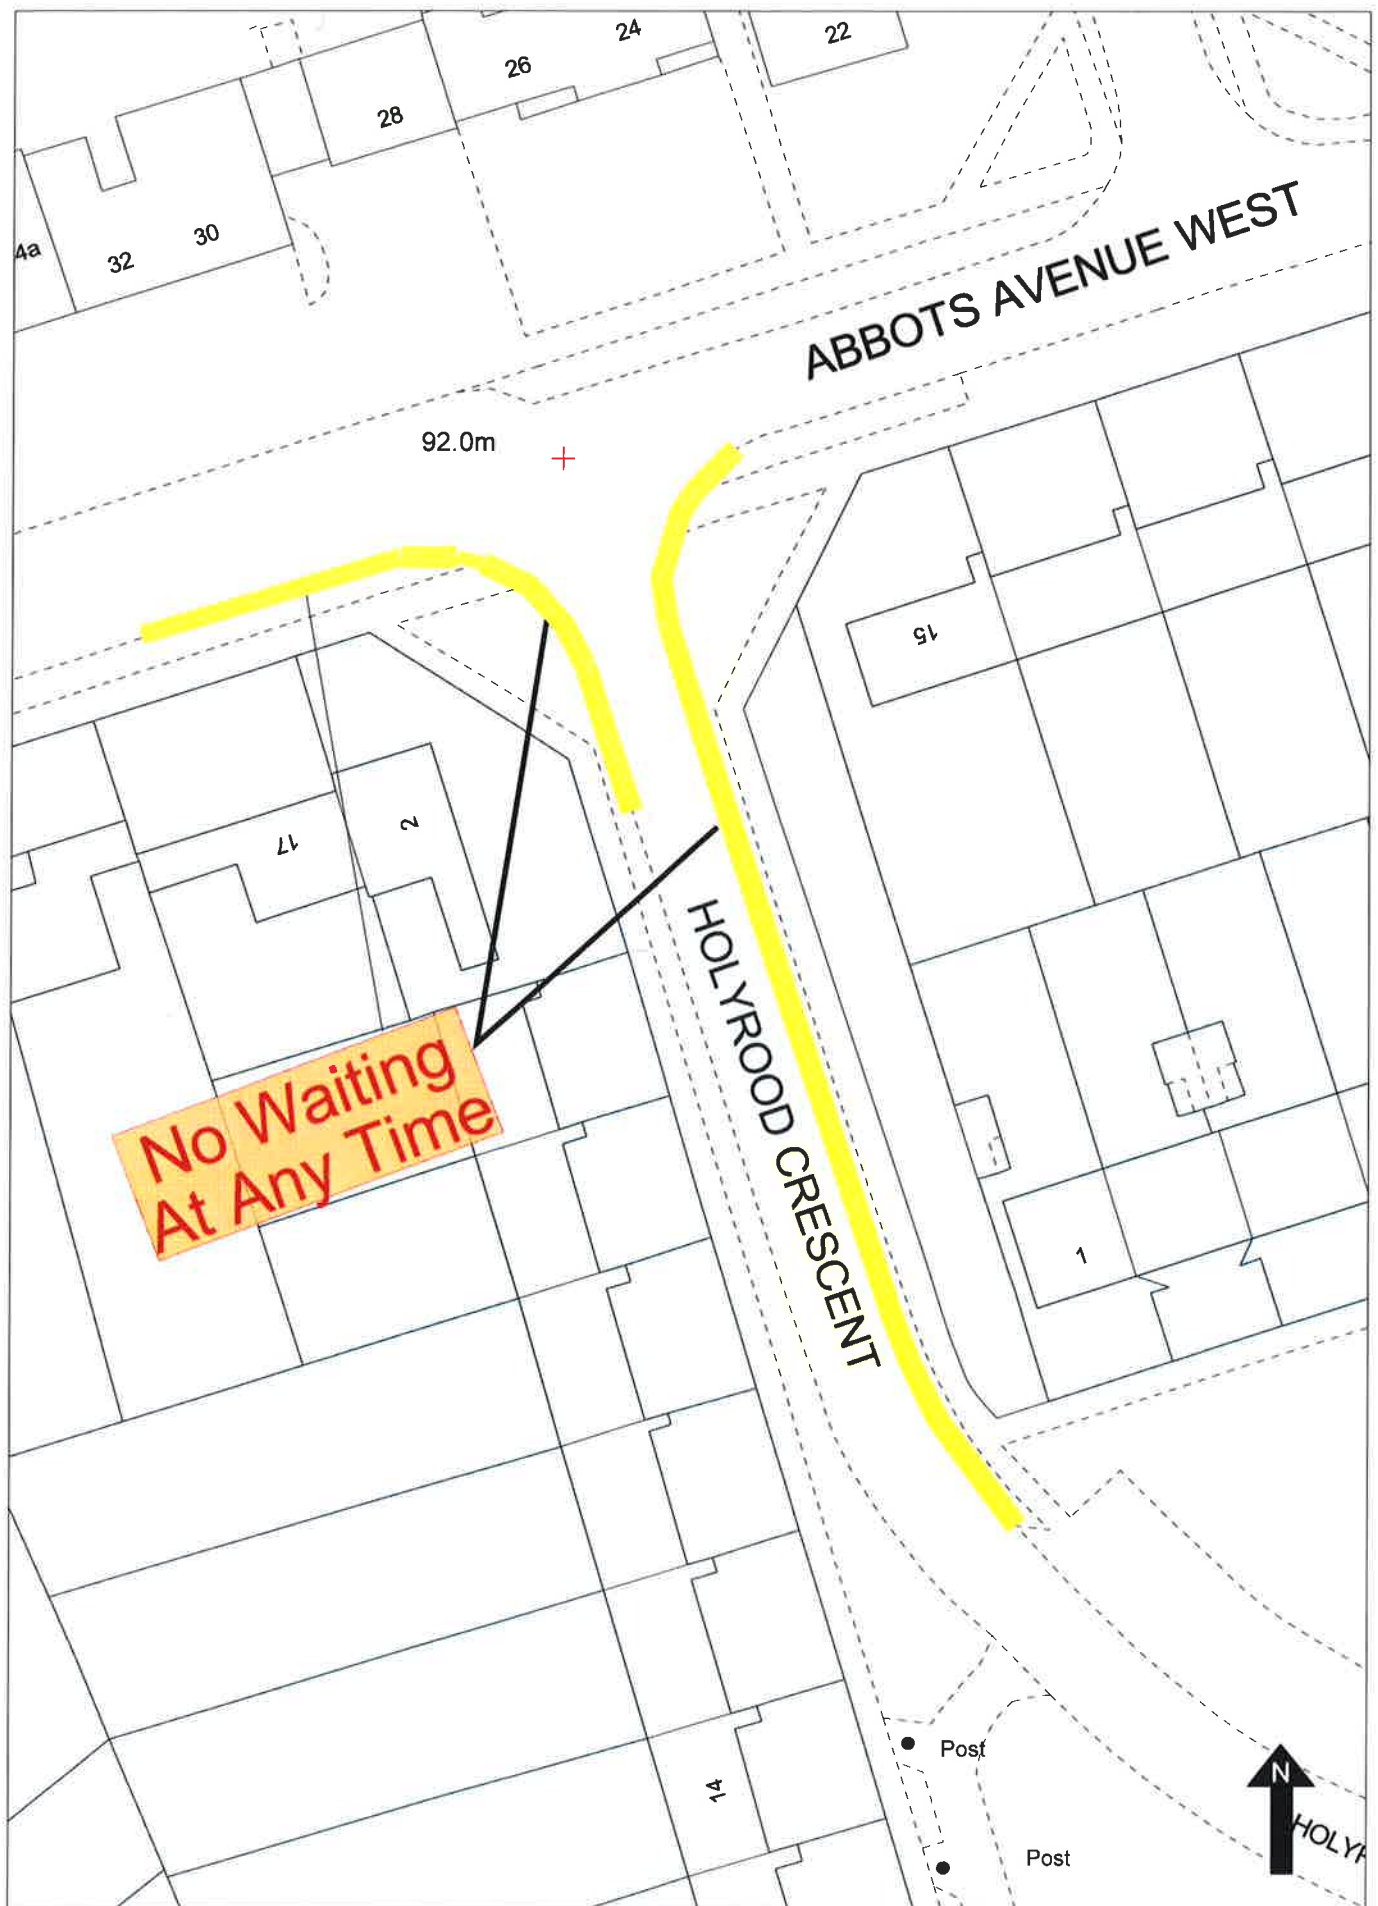

Holyrood Crescent, St Albans


Scale 1:500 when printed at A4
Printed 11 Jan 2017

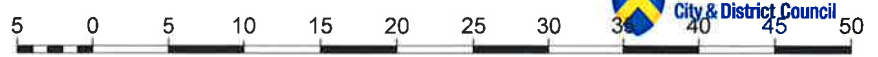


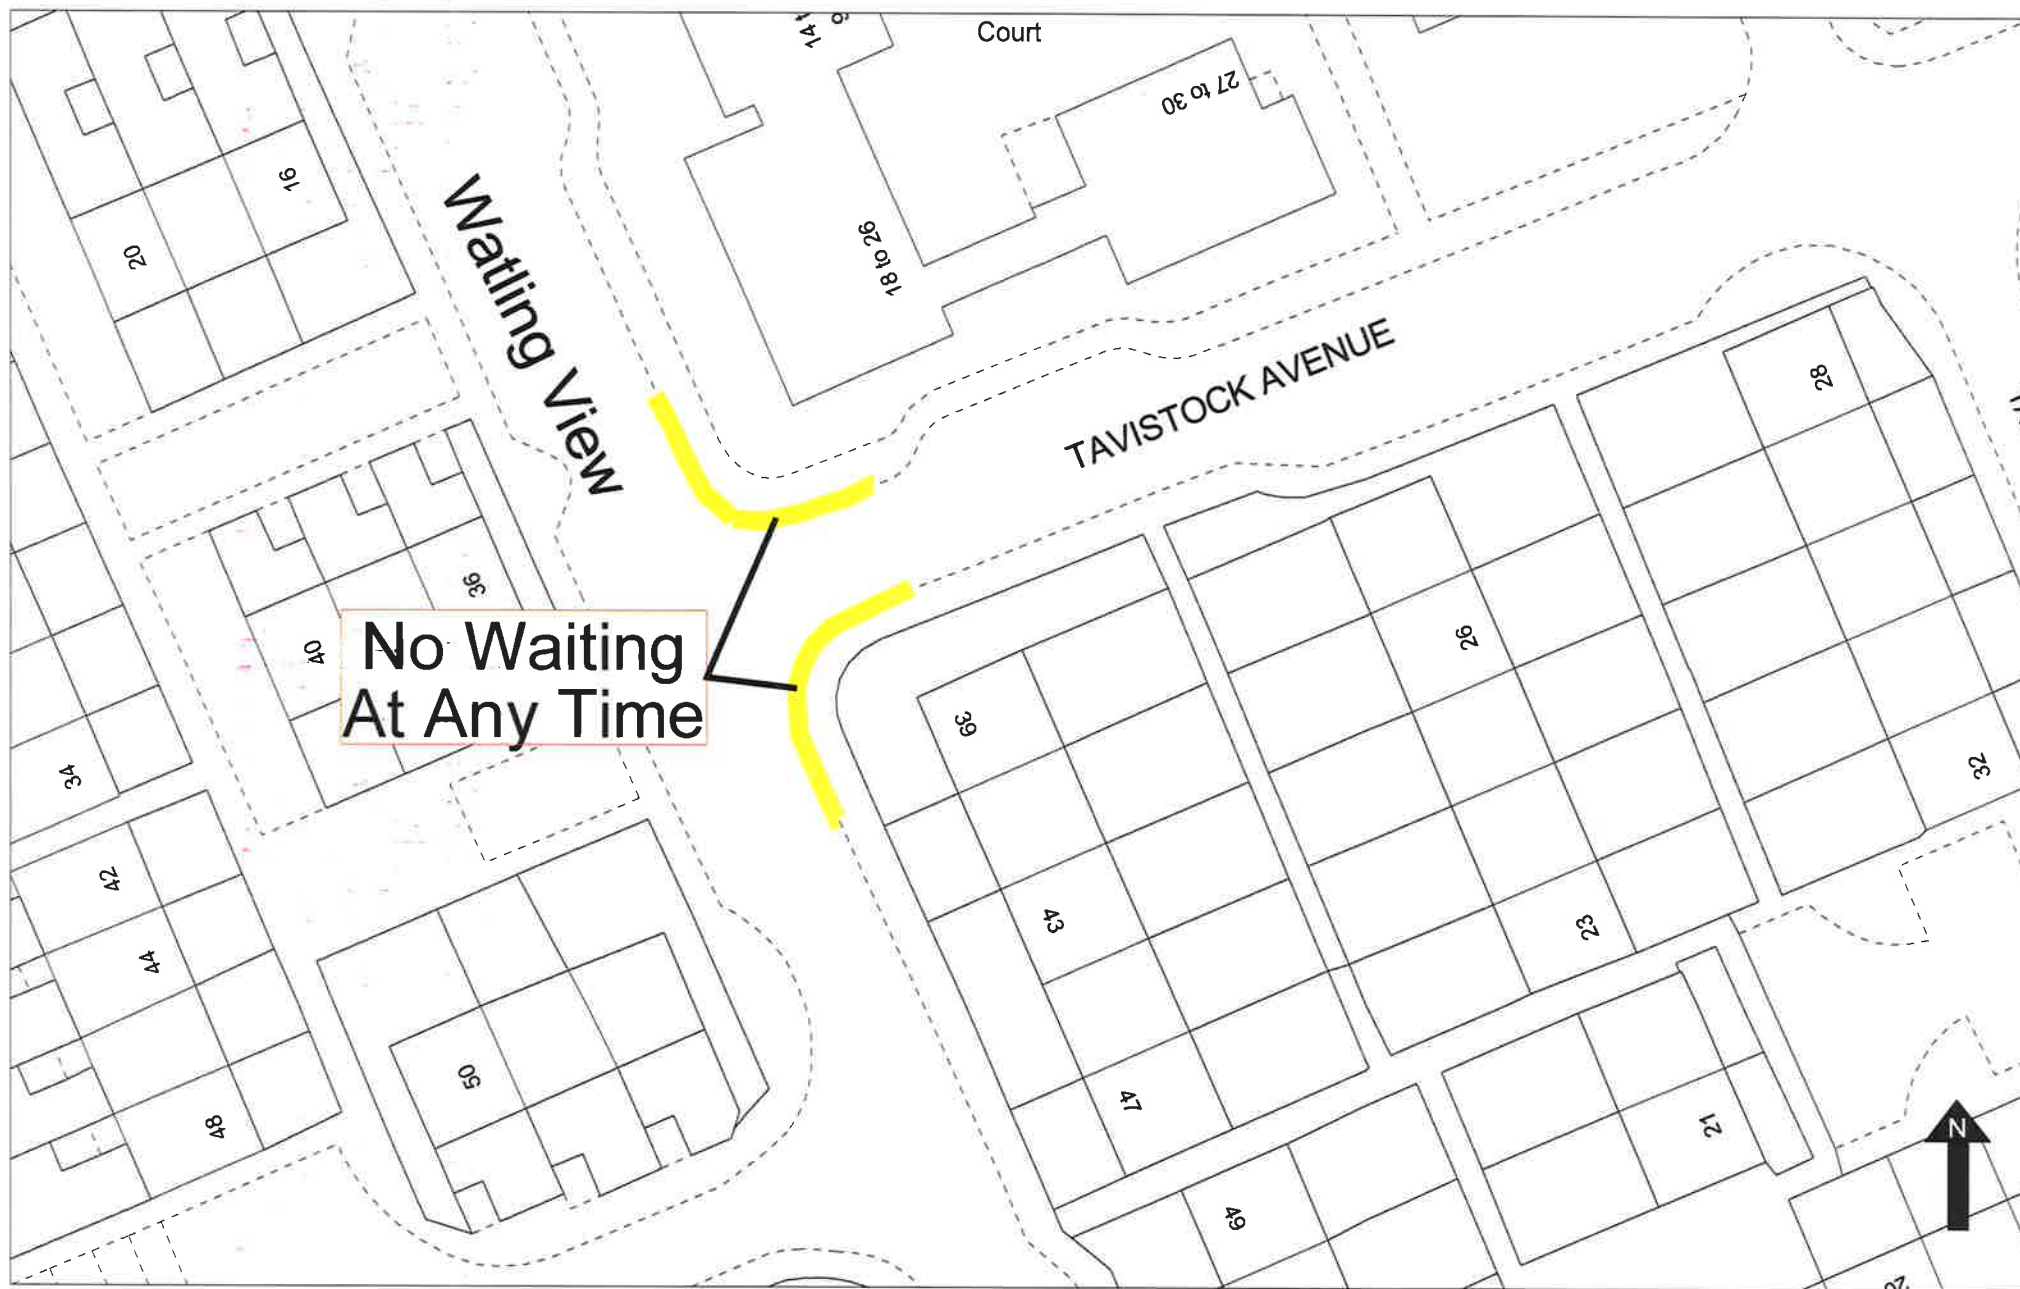

Watling View, St Albans
No Waiting At Any Time
Scale 1:500 when printed at A4
printed 30 June 2017

© Crown copyright and database rights 2017 Ordnance Survey 100018953

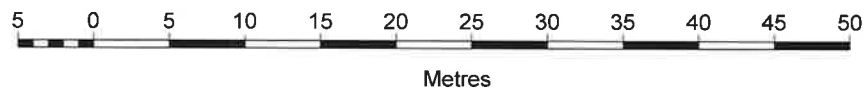


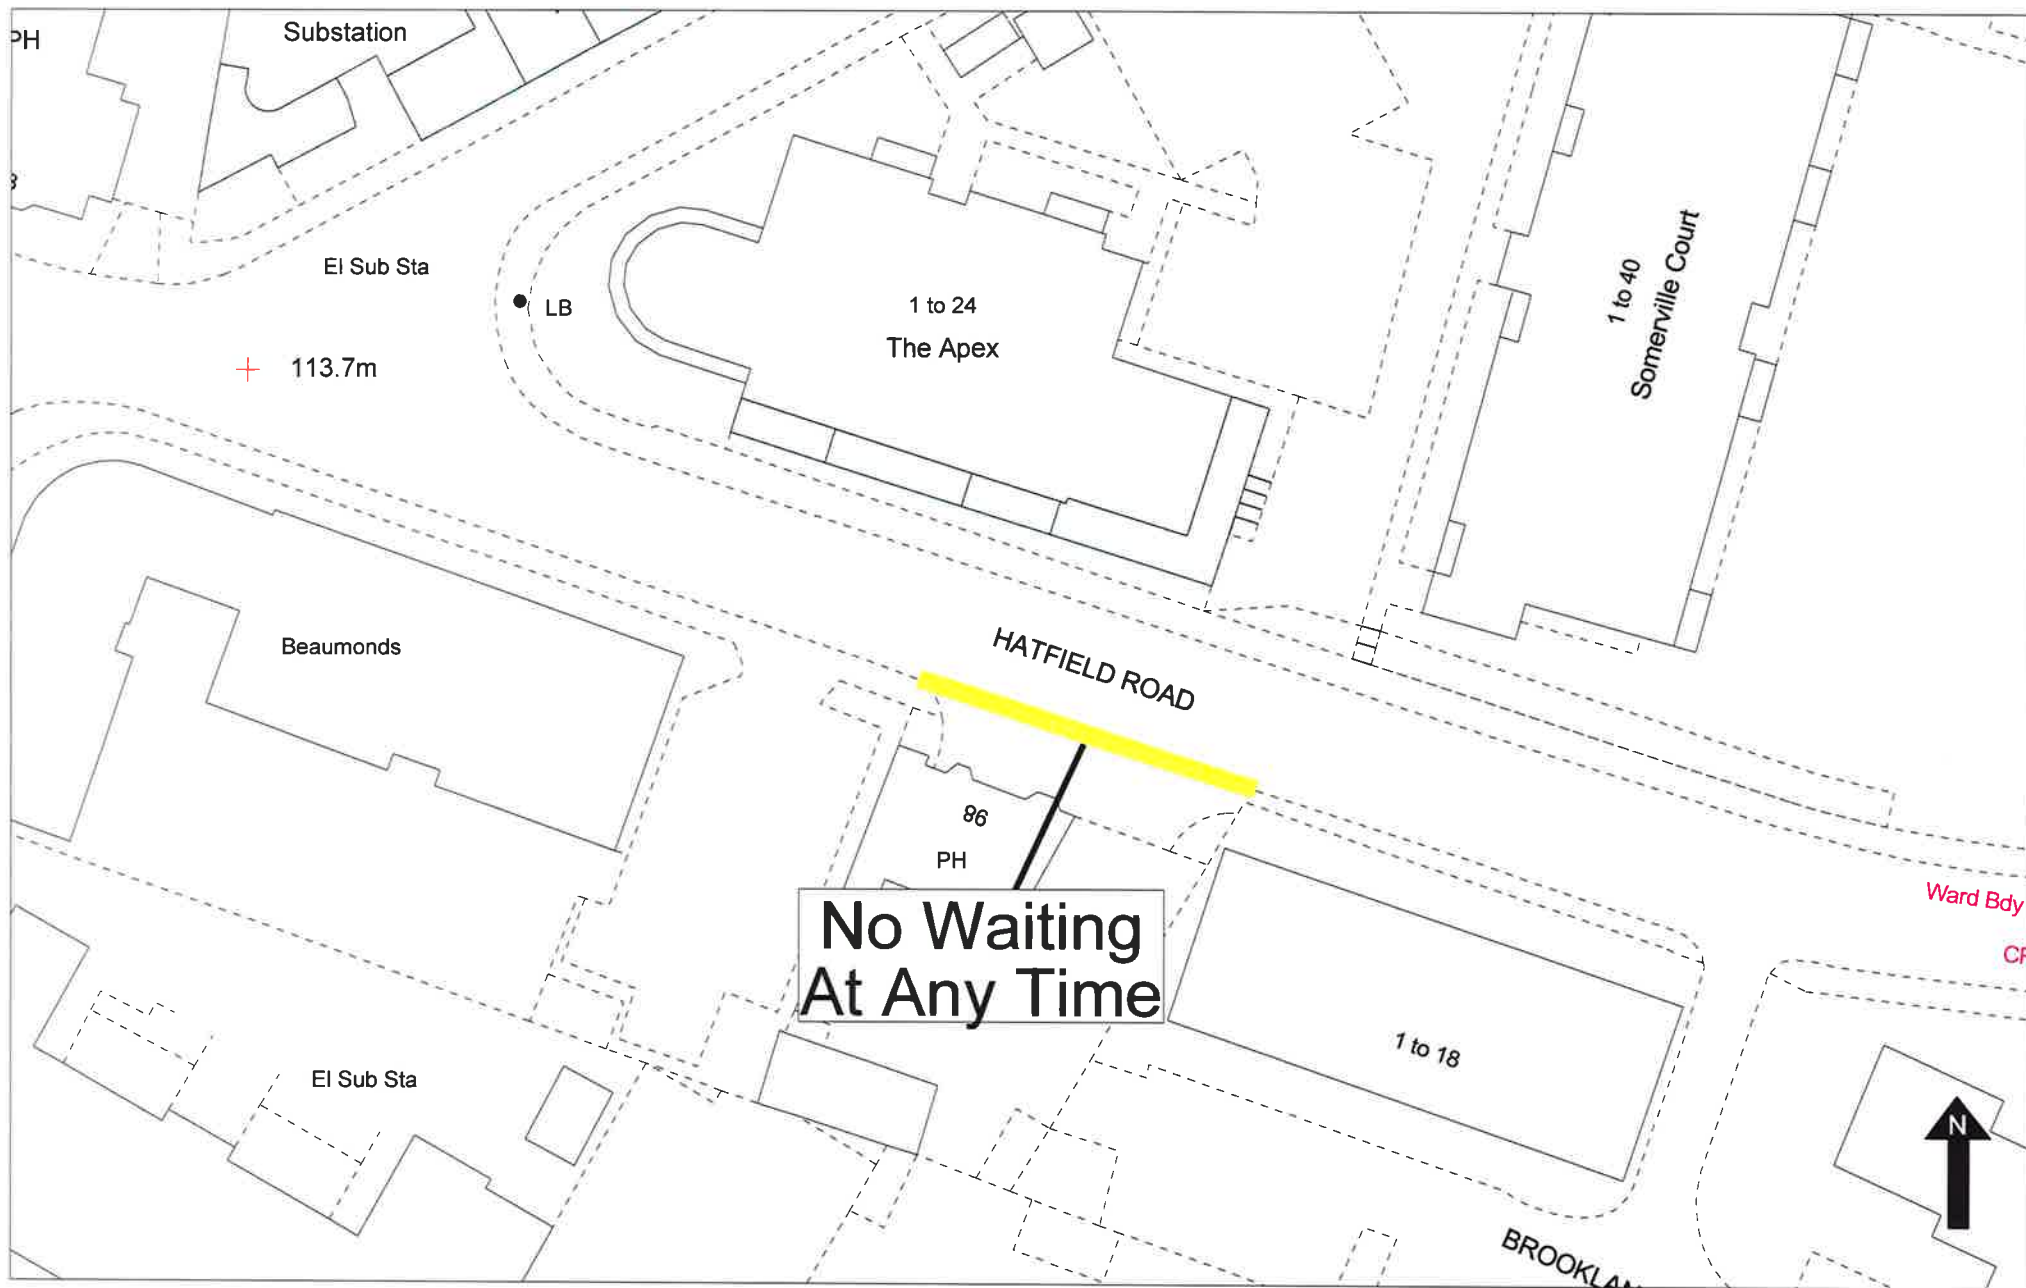


Hatfield Road (outside mermaid ph) St Albans

Scale 1:500 when printed at A4
Printed 08 Dec 2016

© Crown copyright and database rights 2016 Ordnance Survey 100018953

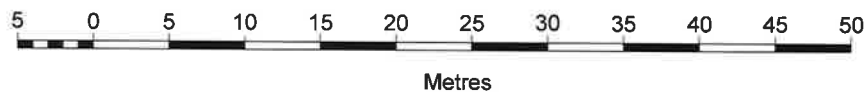


Mon - Sun
8.30am - 6.30pm
3 hours
No return
within 2 hours

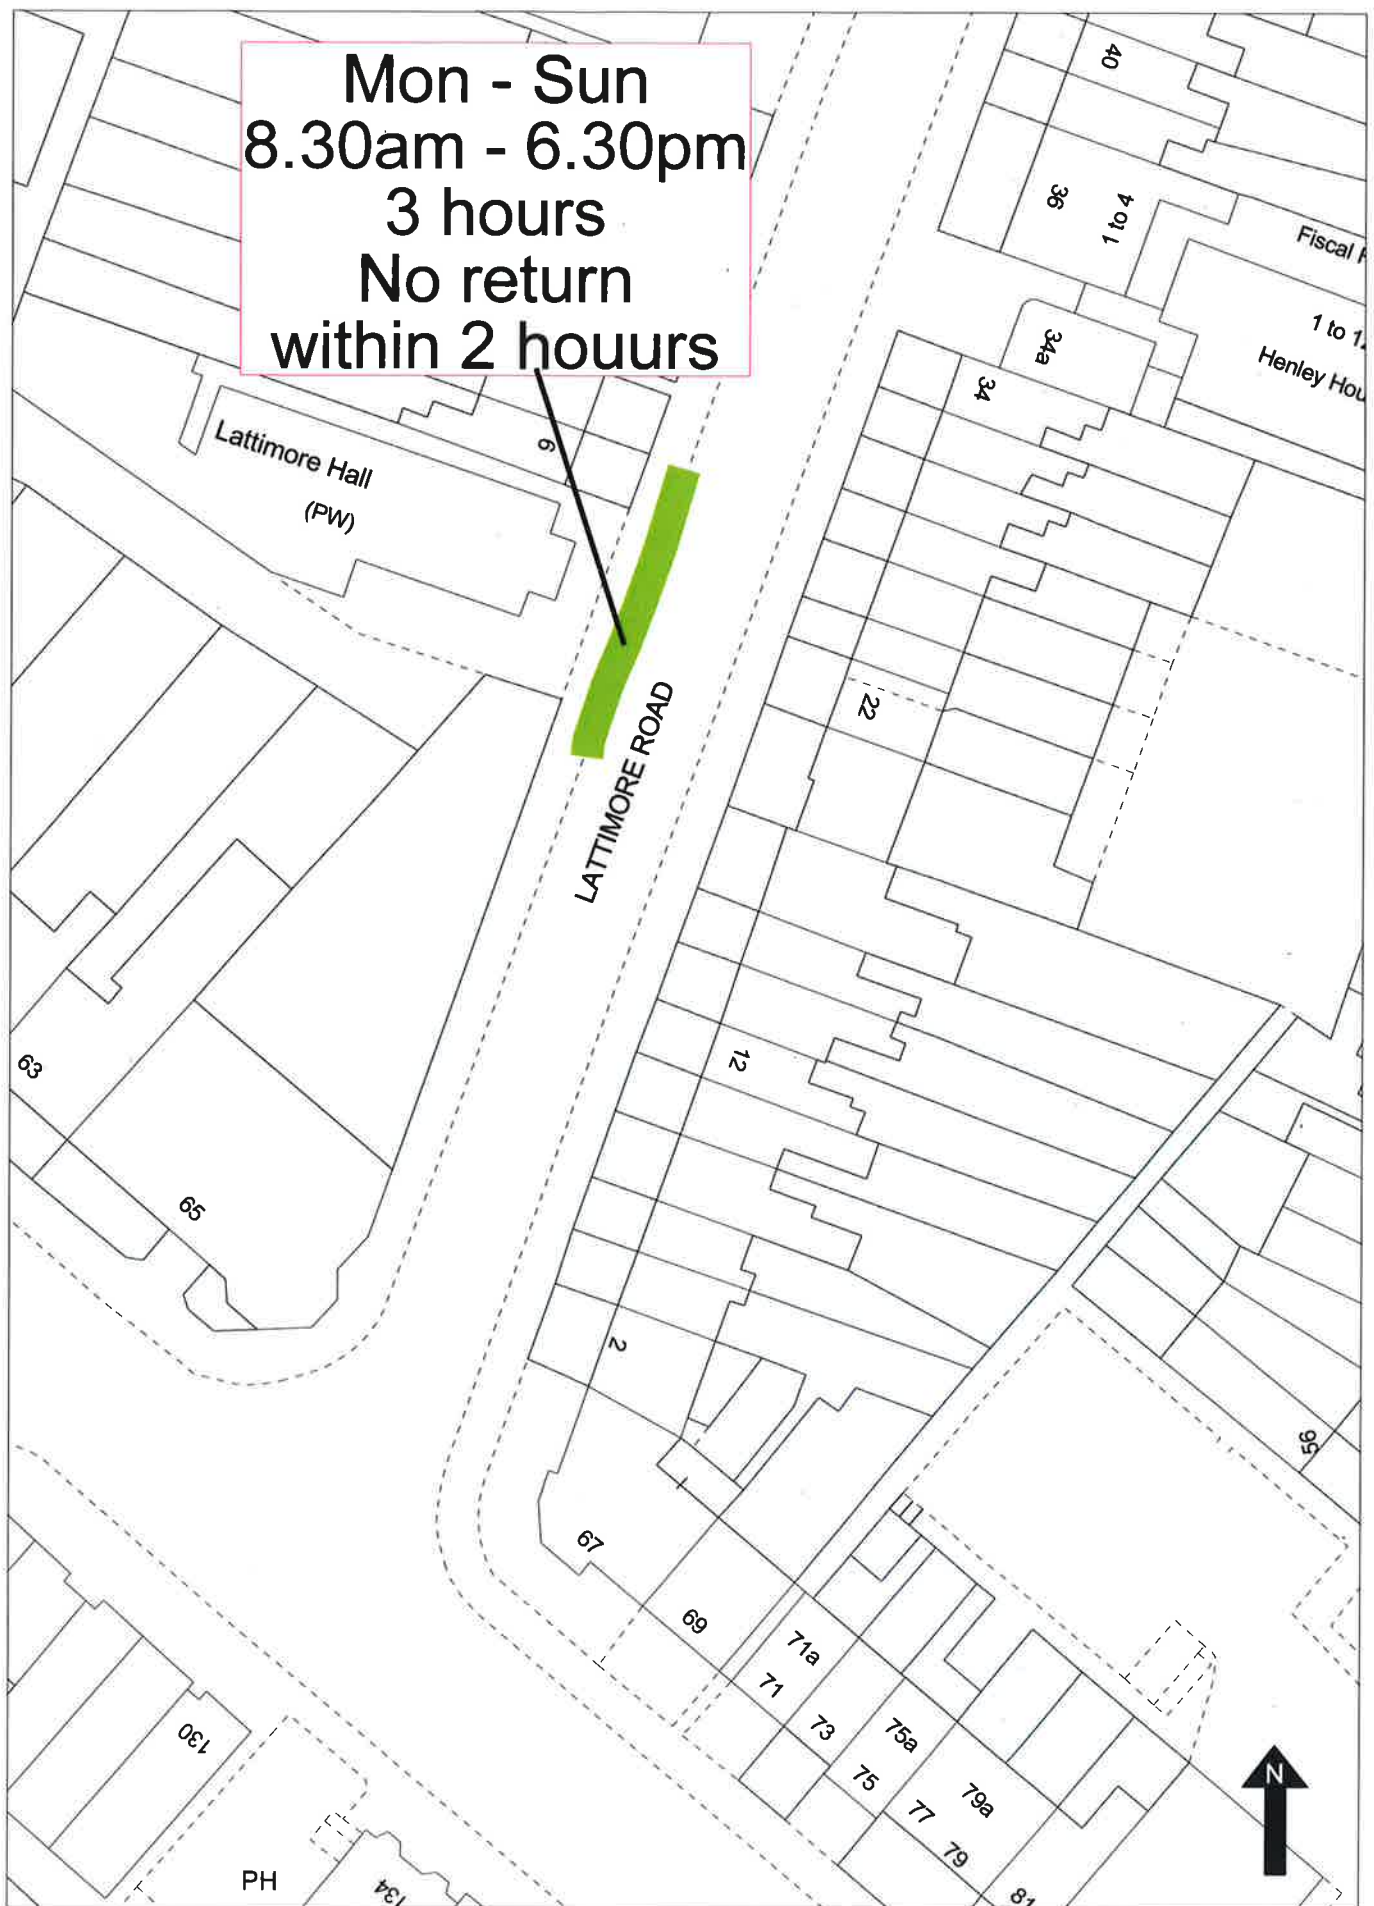

Lattimore Road, St Albans


Scale 1:500 when printed at A4
Printed 16 Dec 2016




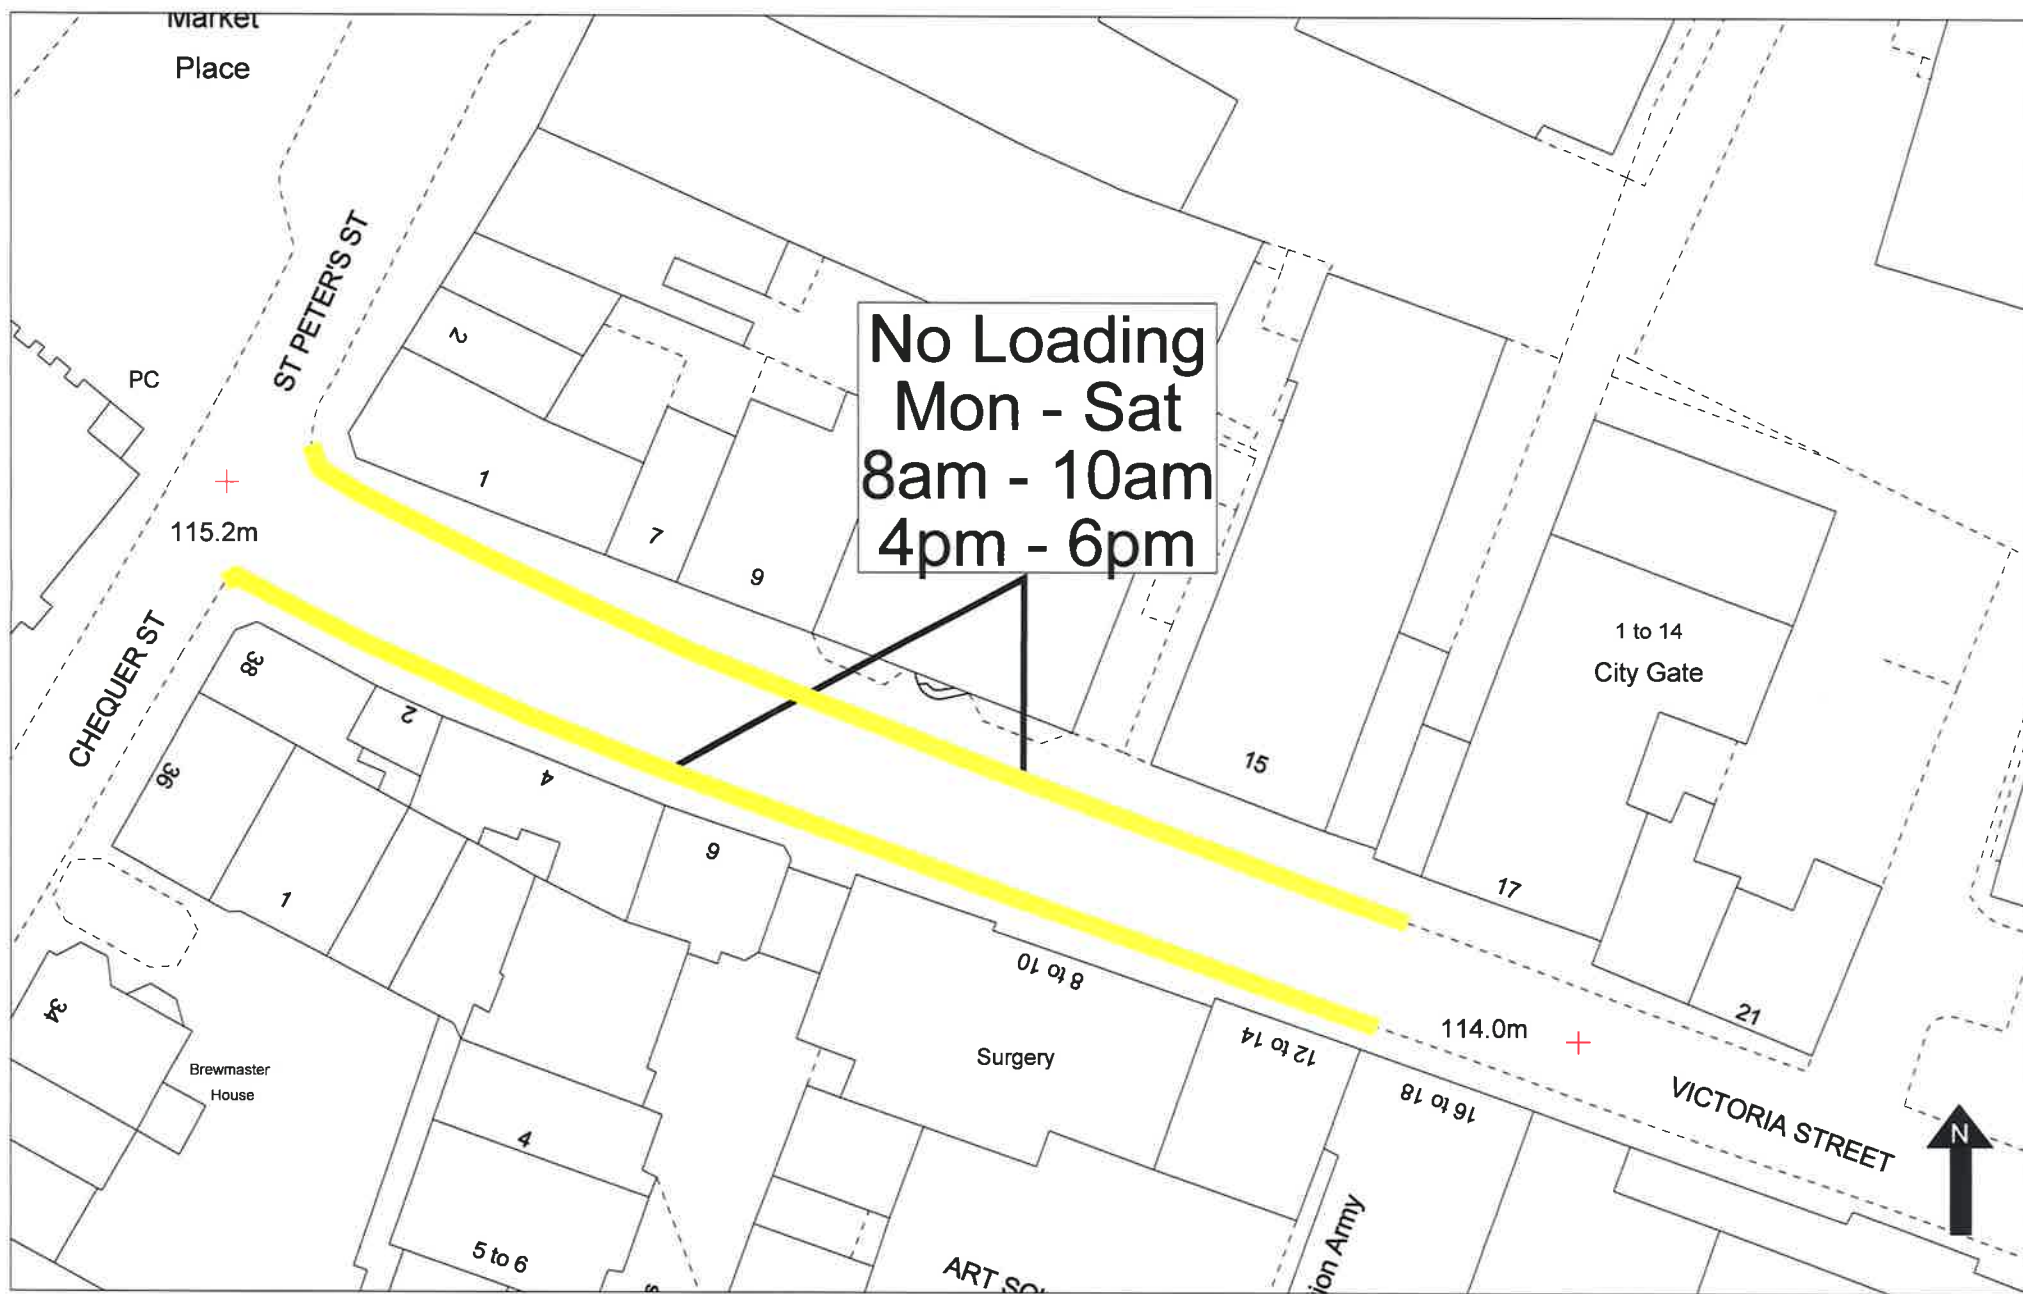

Victoria Street, St Albans

Scale 1:500 when printed at A4
Printed 09 June 2017

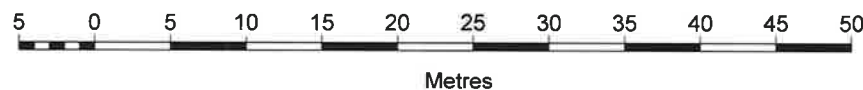

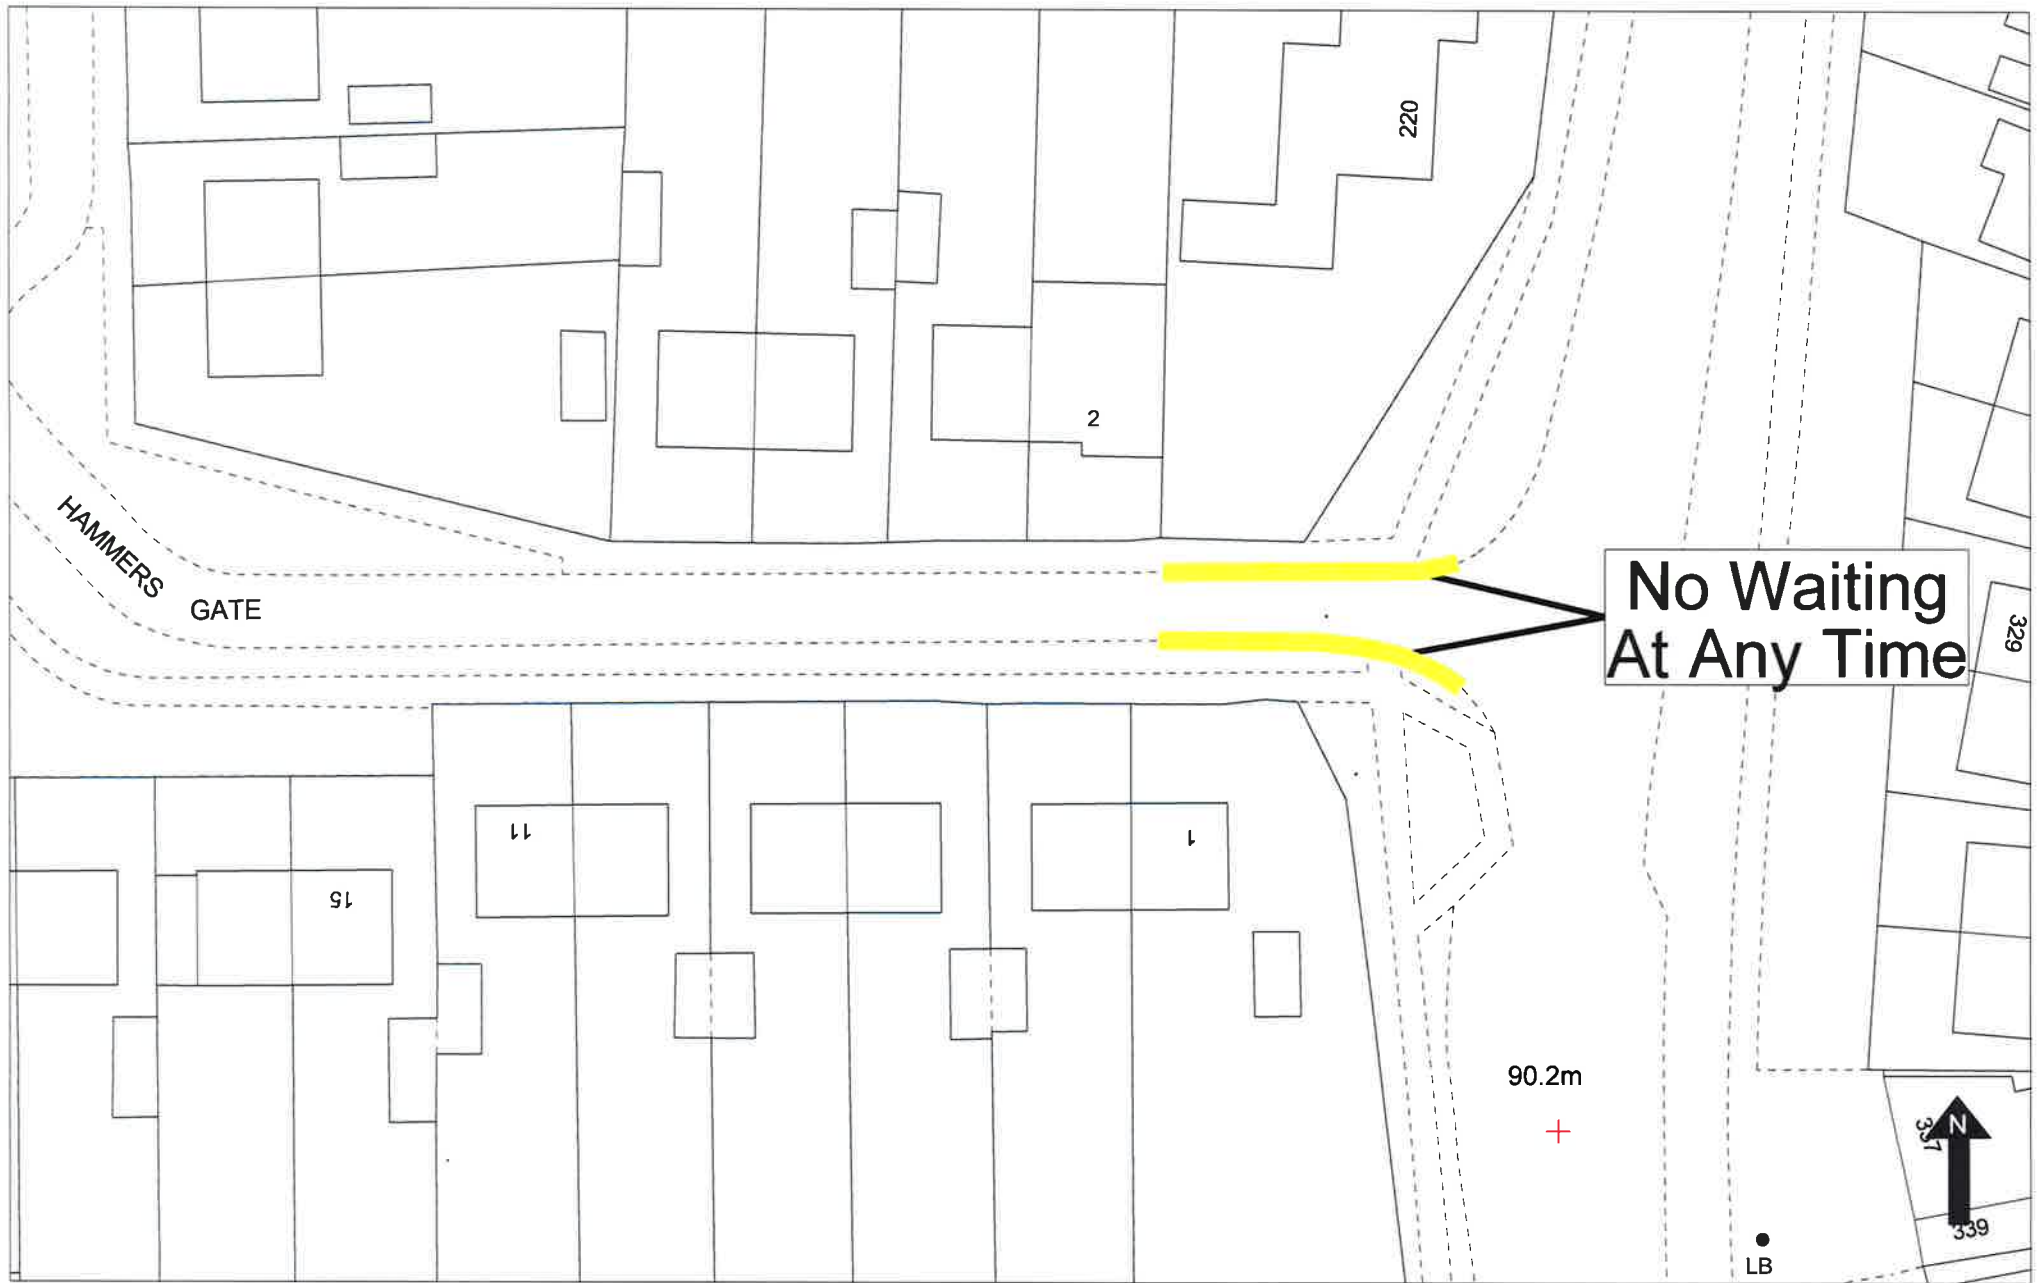



Hammers Gate, St Albans

Scale 1:500 when printed at A4

Printed 25 Nov 2016

© Crown copyright and database rights 2016 Ordnance Survey 100018953

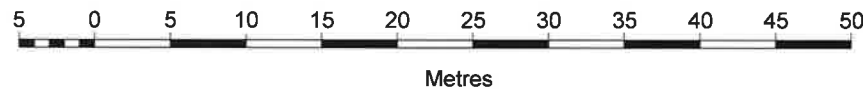


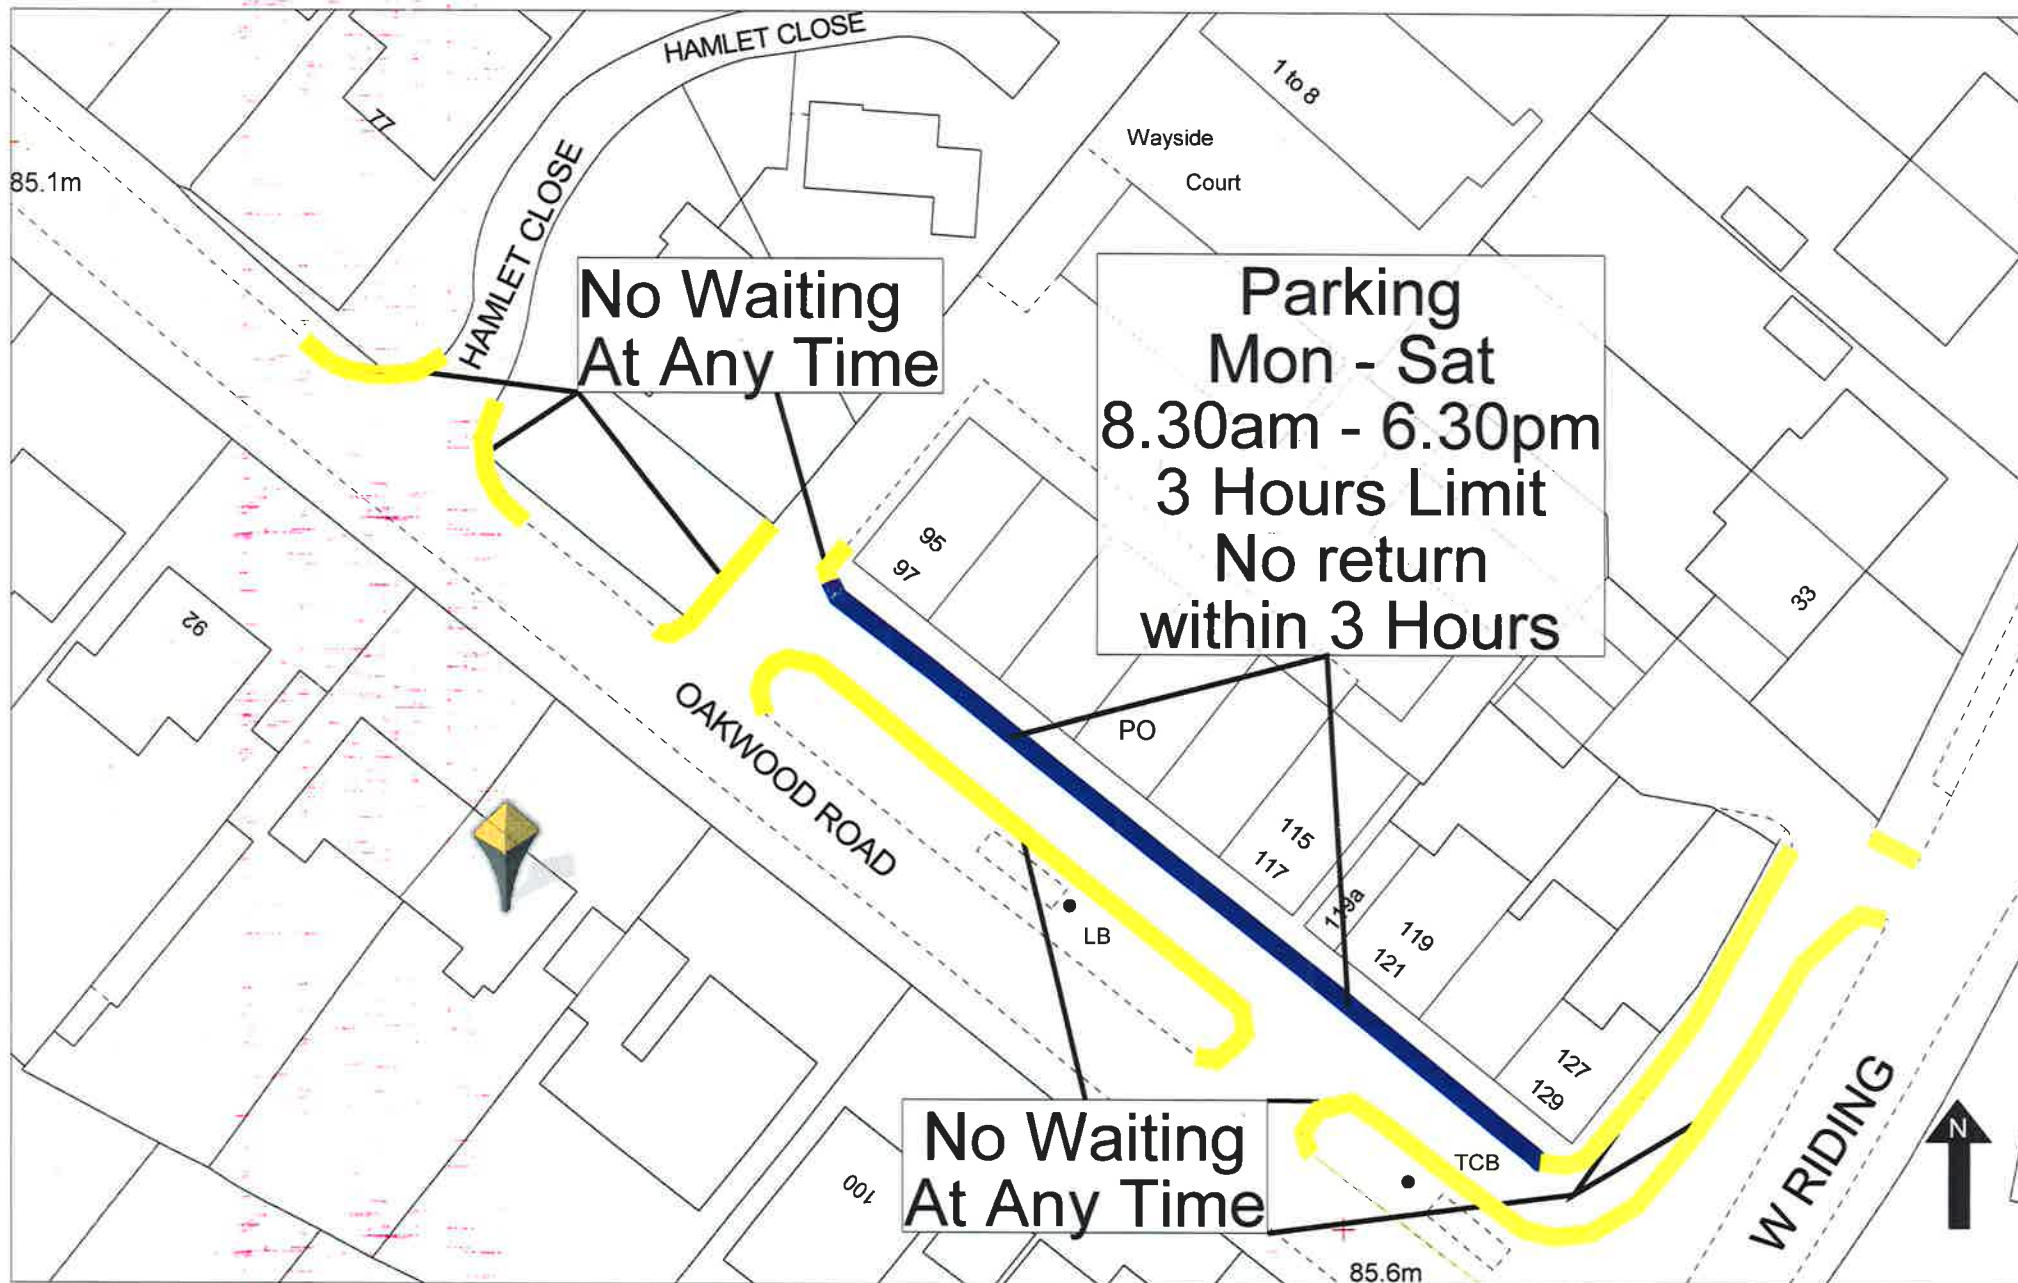

Oakwood Road, Bricket Wood

Scale 1:500 when printed at A4
Printed 04 July 2017


© Crown copyright and database rights 2017 Ordnance Survey 100018953

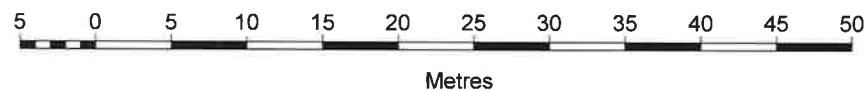


Mon - Fri
8.30am - 6.30pm
3 hours
No return
within 1 hour

Mon - Fri
8.30am - 6.30pm
3 hours
No return
within 1 hour


No Waiting
At Any Time

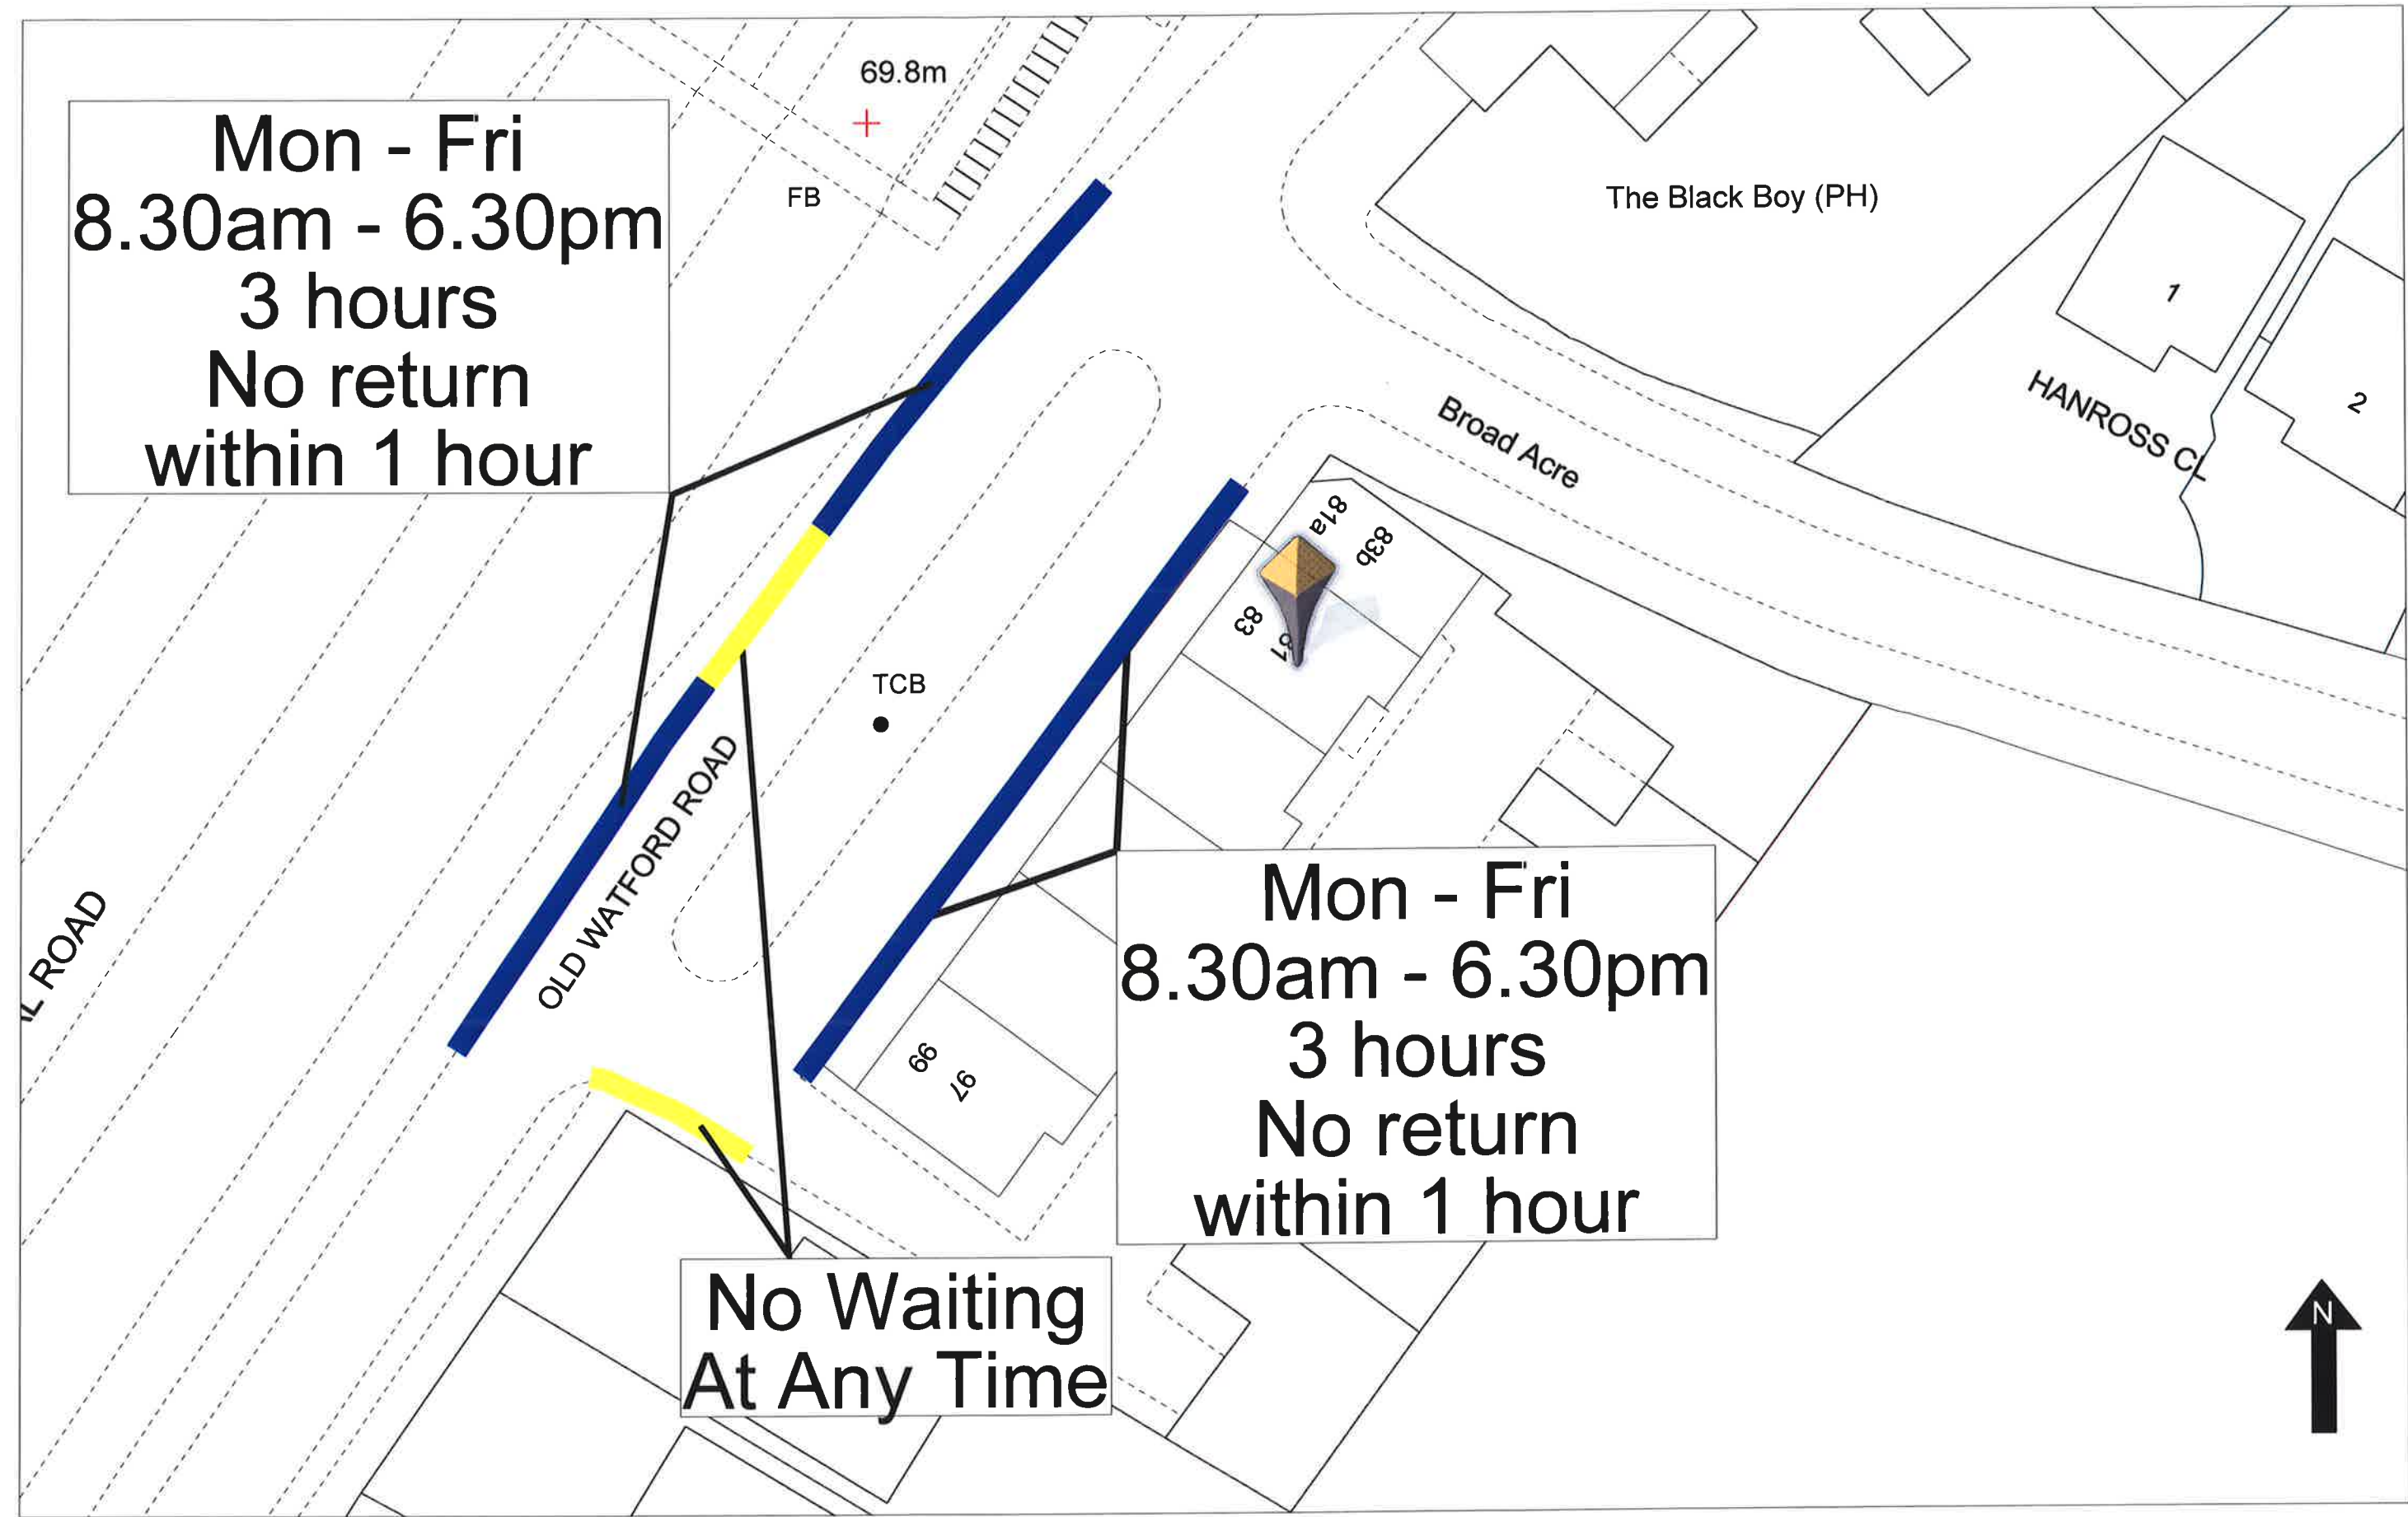


Old Watford Road, Bricket Wood
No Waiting At Any Time and Limited Waiting Restrictions
Scale 1:500 when printed at A4
printed 30 June 2017

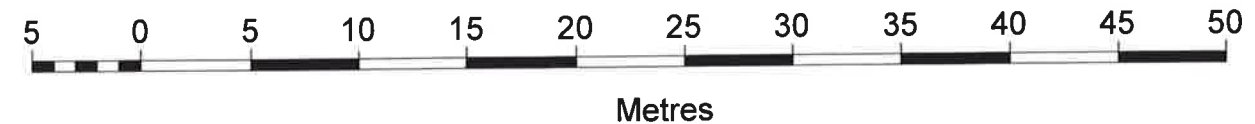


Mon - Fri
8.30am - 6.30pm
3 hours
No return
within 1 hour

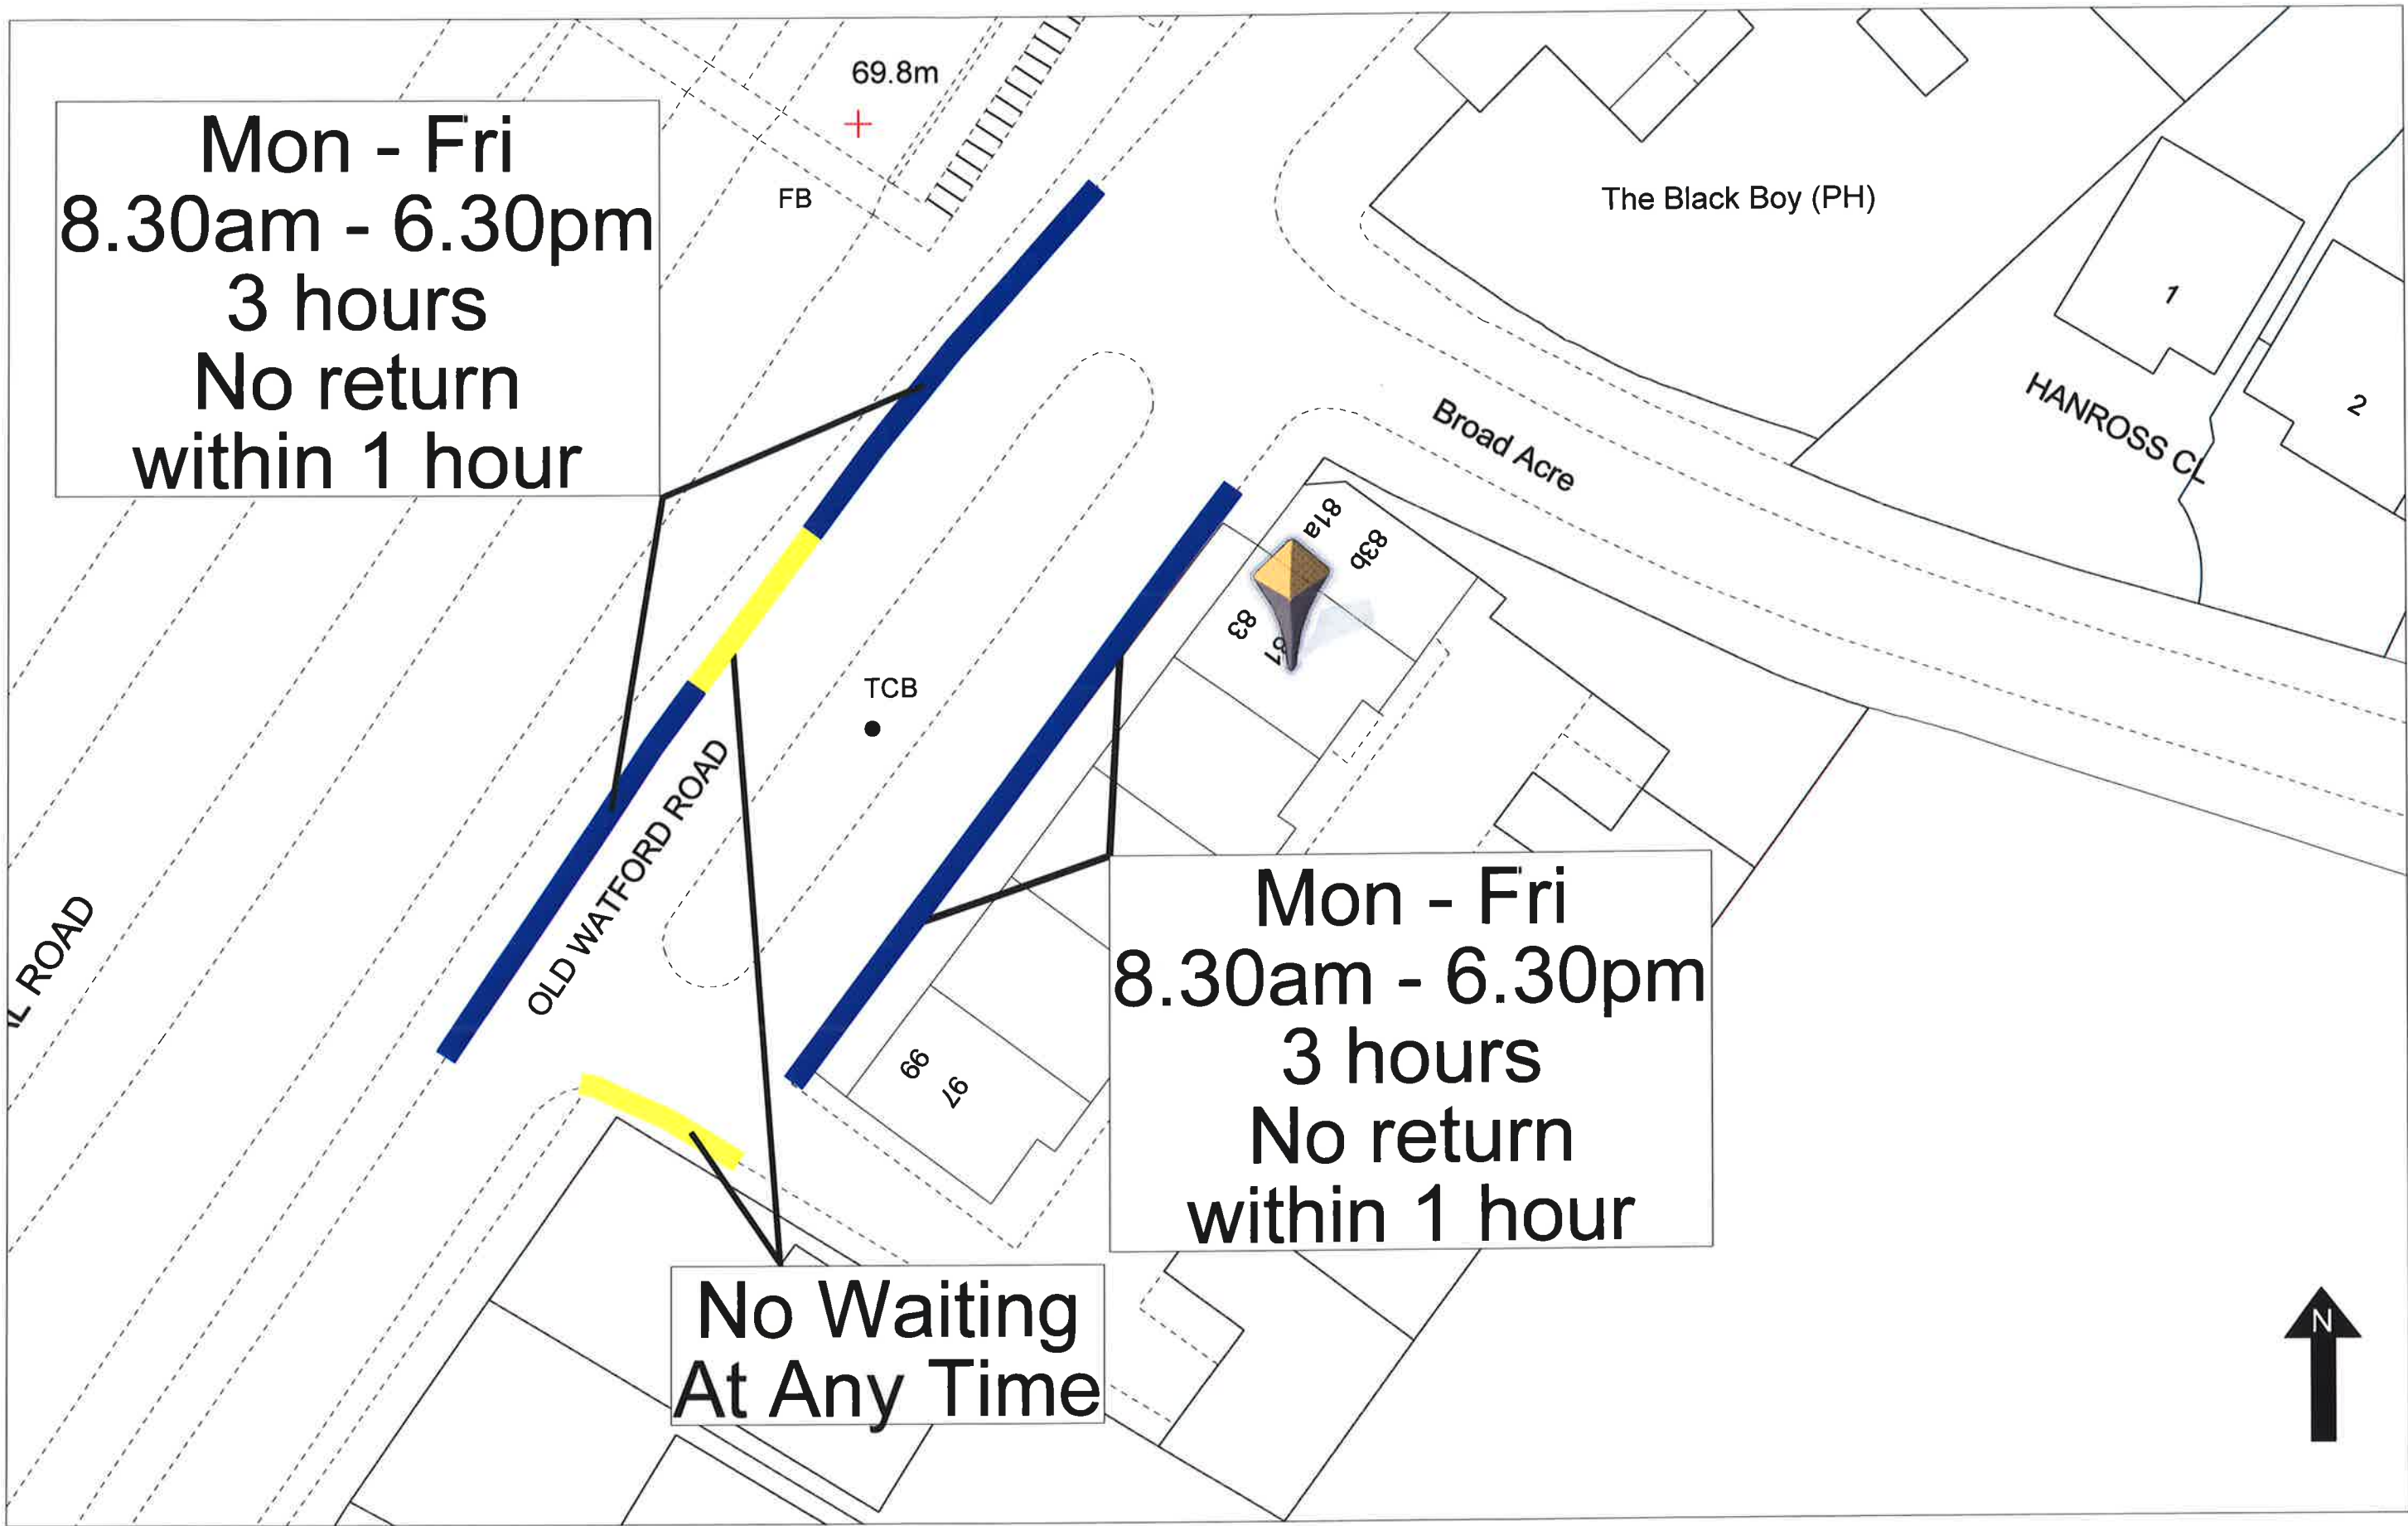


Old Watford Road, Bricket Wood
No Waiting At Any Time and Limited Waiting Restrictions
Scale 1:500 when printed at A4
printed 30 June 2017

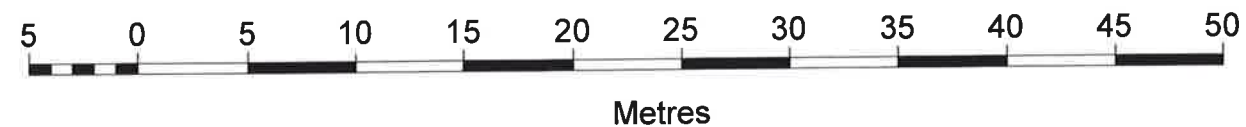


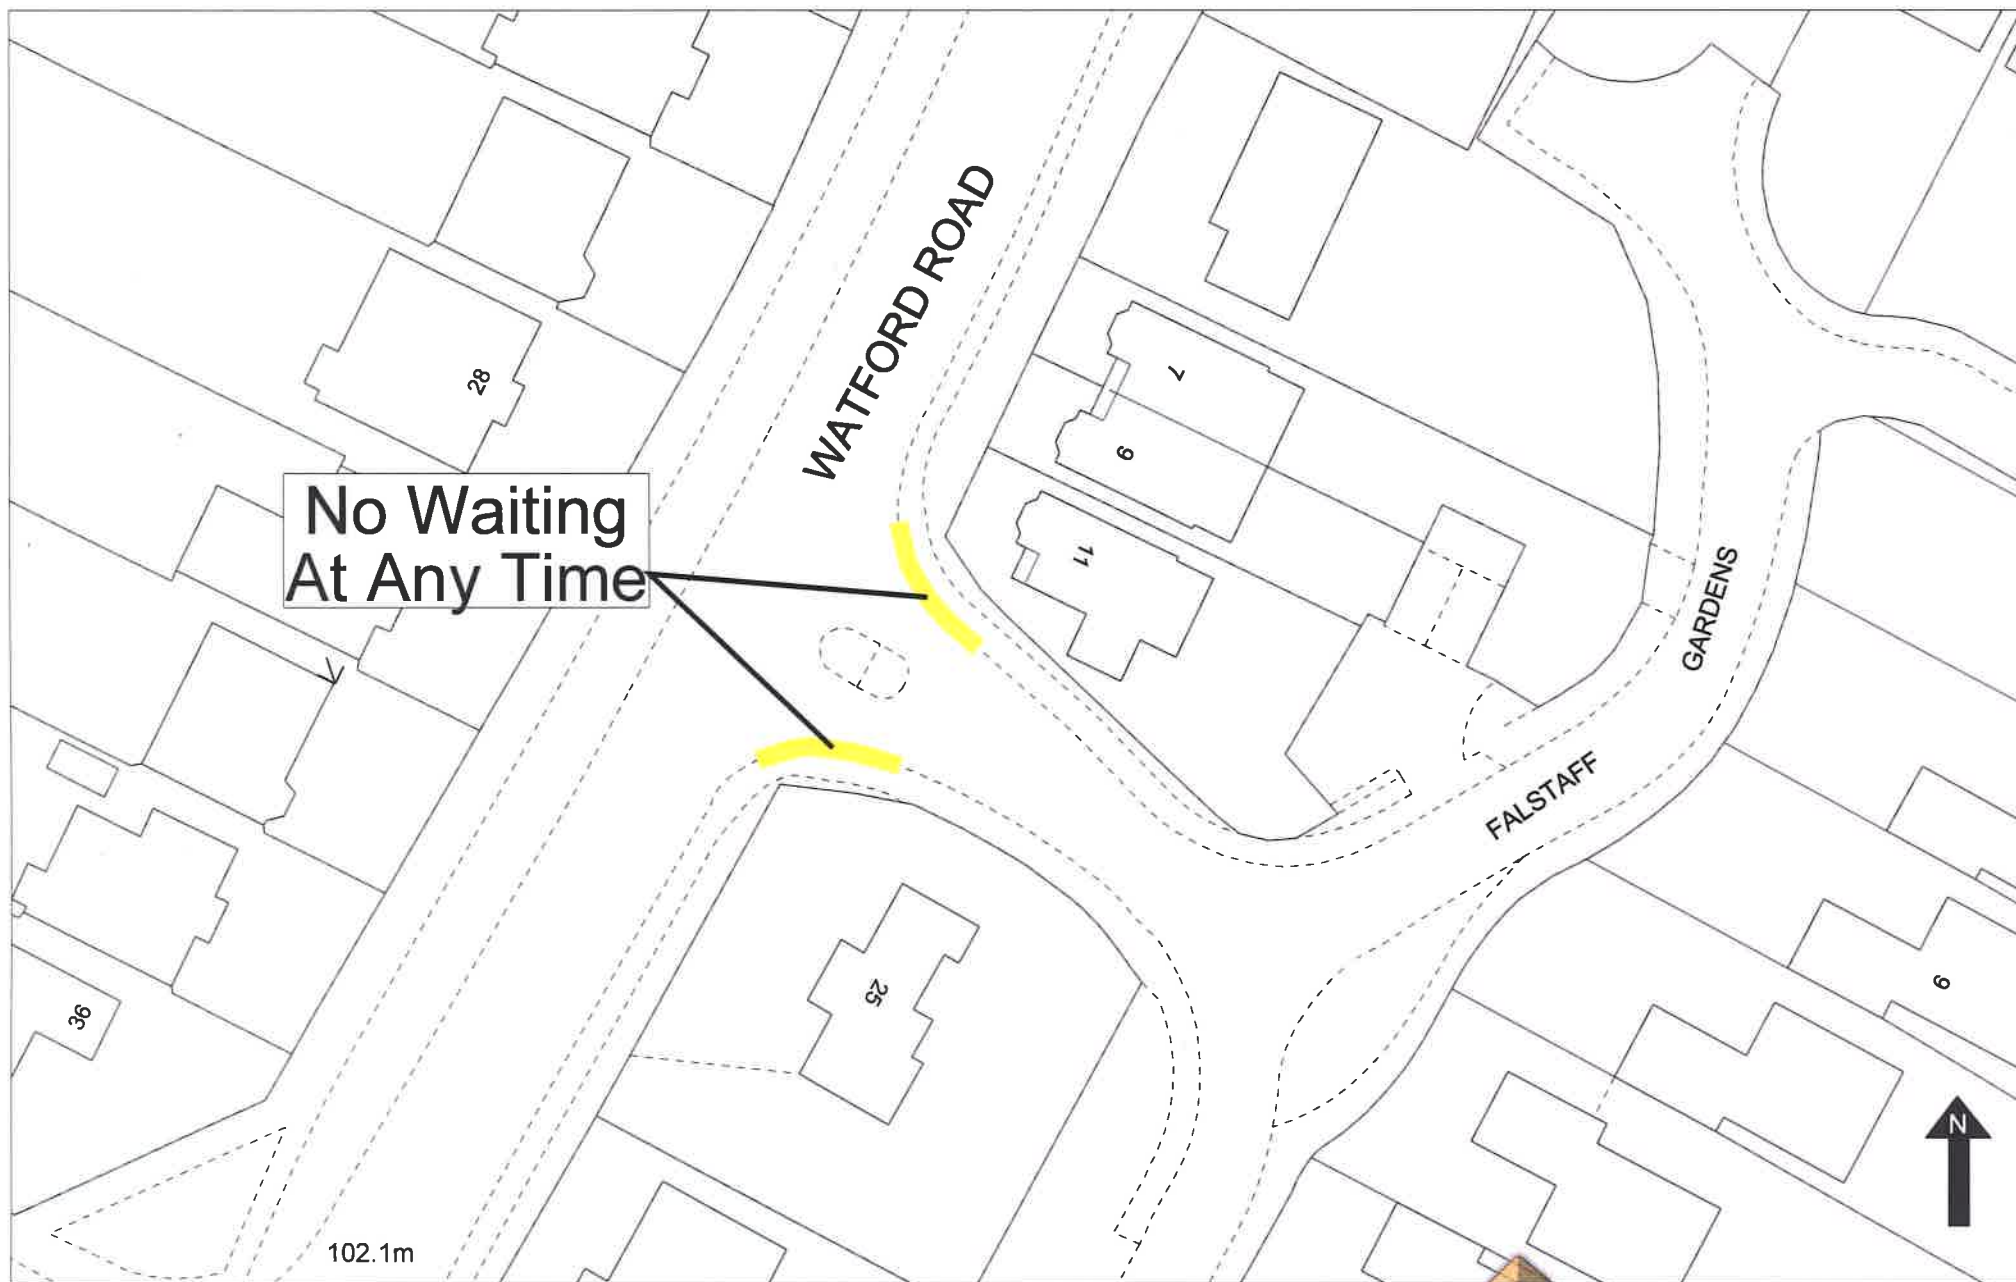

Falstaff Gardens, St Albans
No waiting at any time
Scale 1:500 when printed at A4
printed 06 June 2017

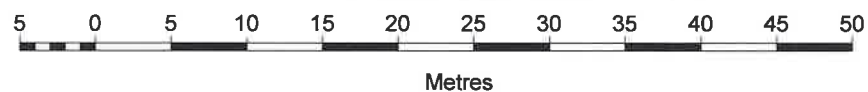



No Waiting
Except Taxis
Mon - Sun
7pm - 7am
Loading Bay Only
7am - 7pm

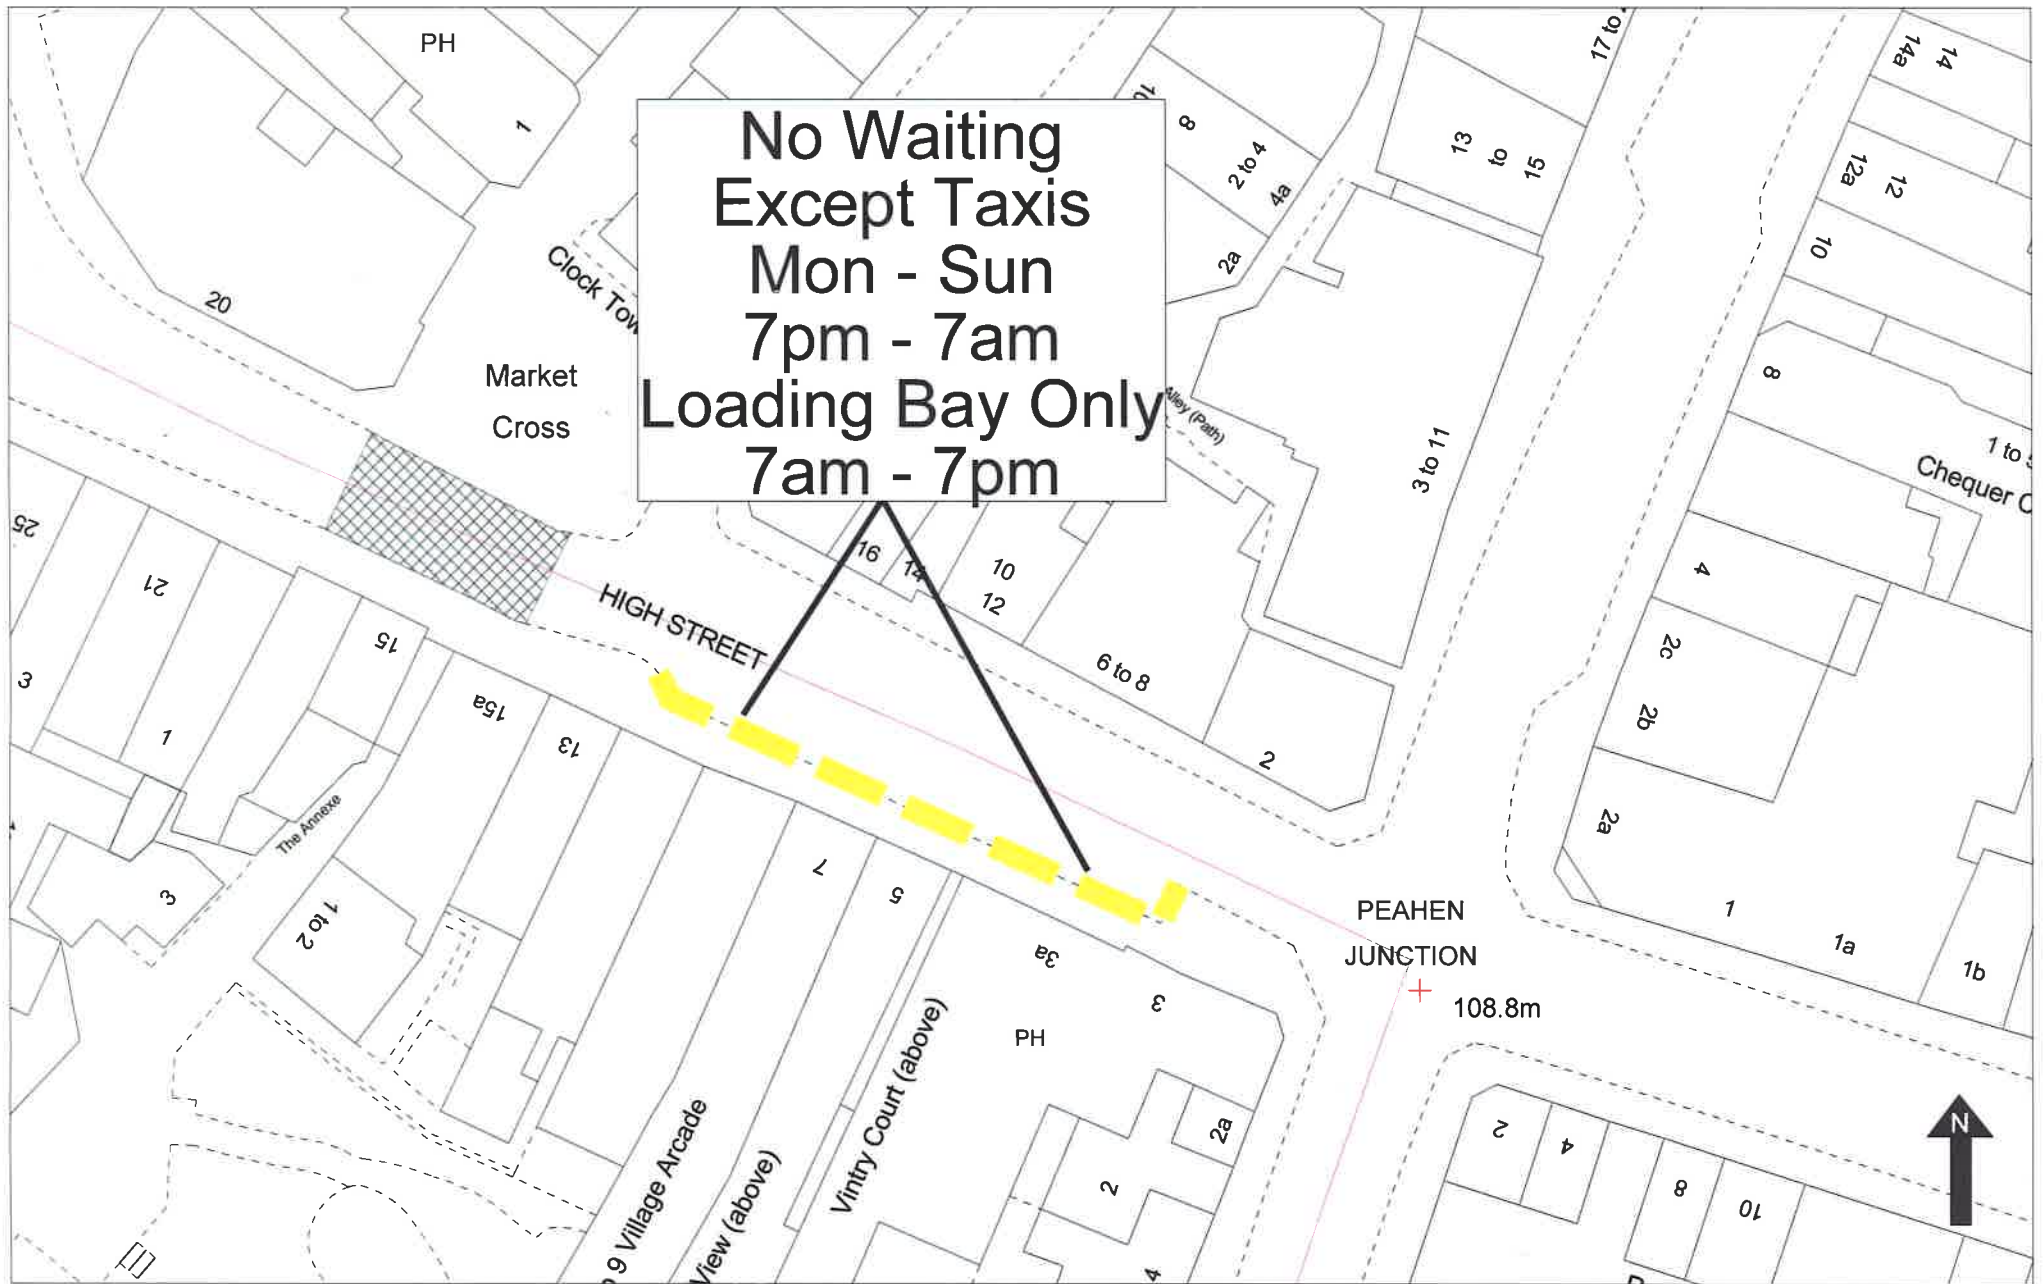

High Street, St Albans

Scale 1:500 when printed at A4
Printed 27 June 2017

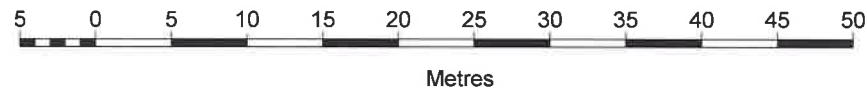


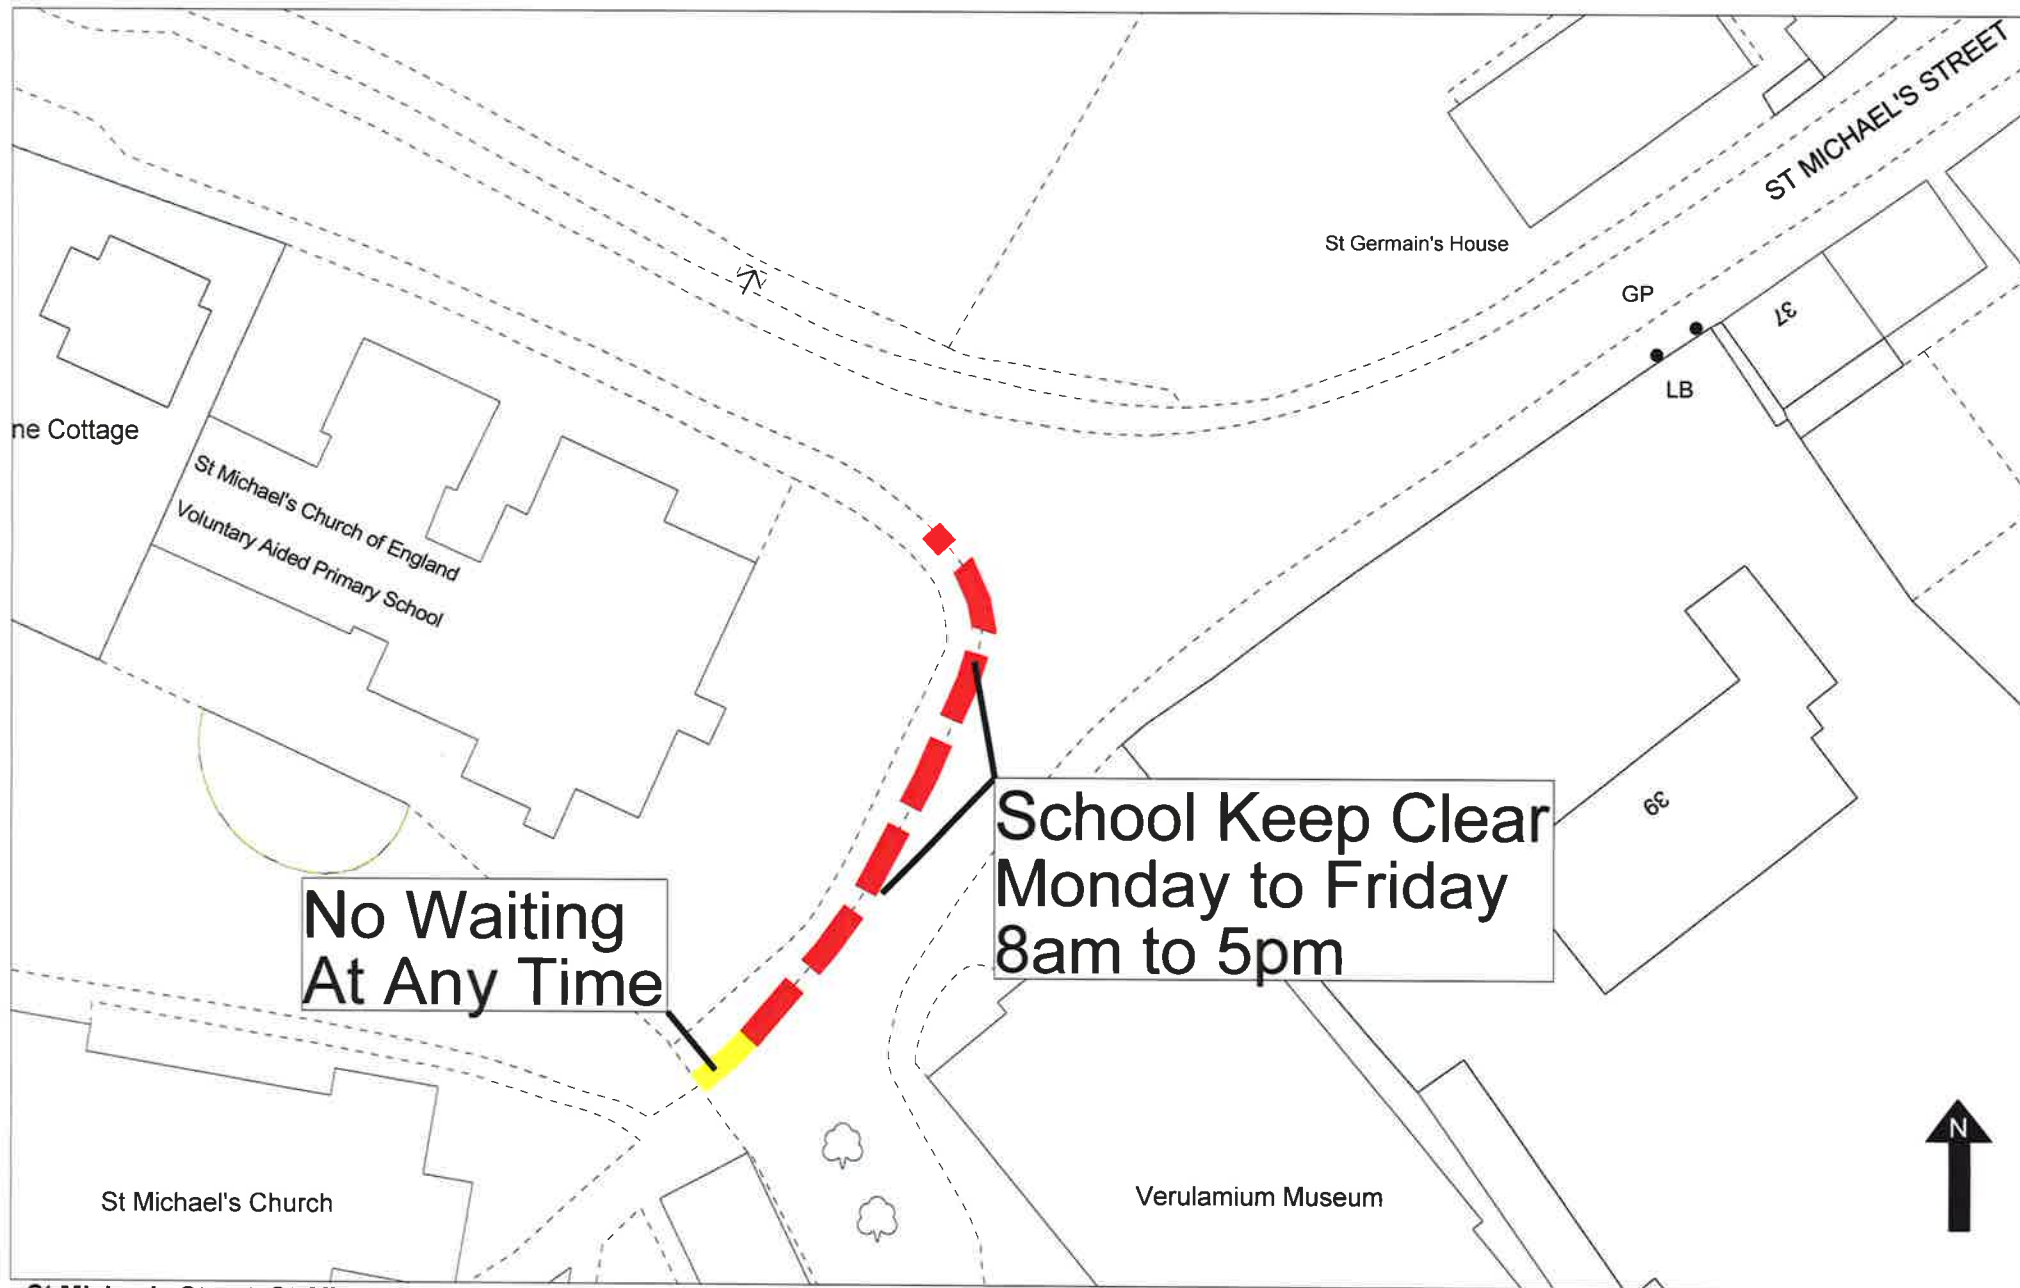


St Michaels Street, St Albans

Scale 1:500 when printed at A4
Printed 23 Nov 2016

© Crown copyright and database rights 2016 Ordnance Survey 100018953

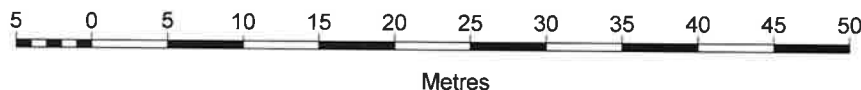

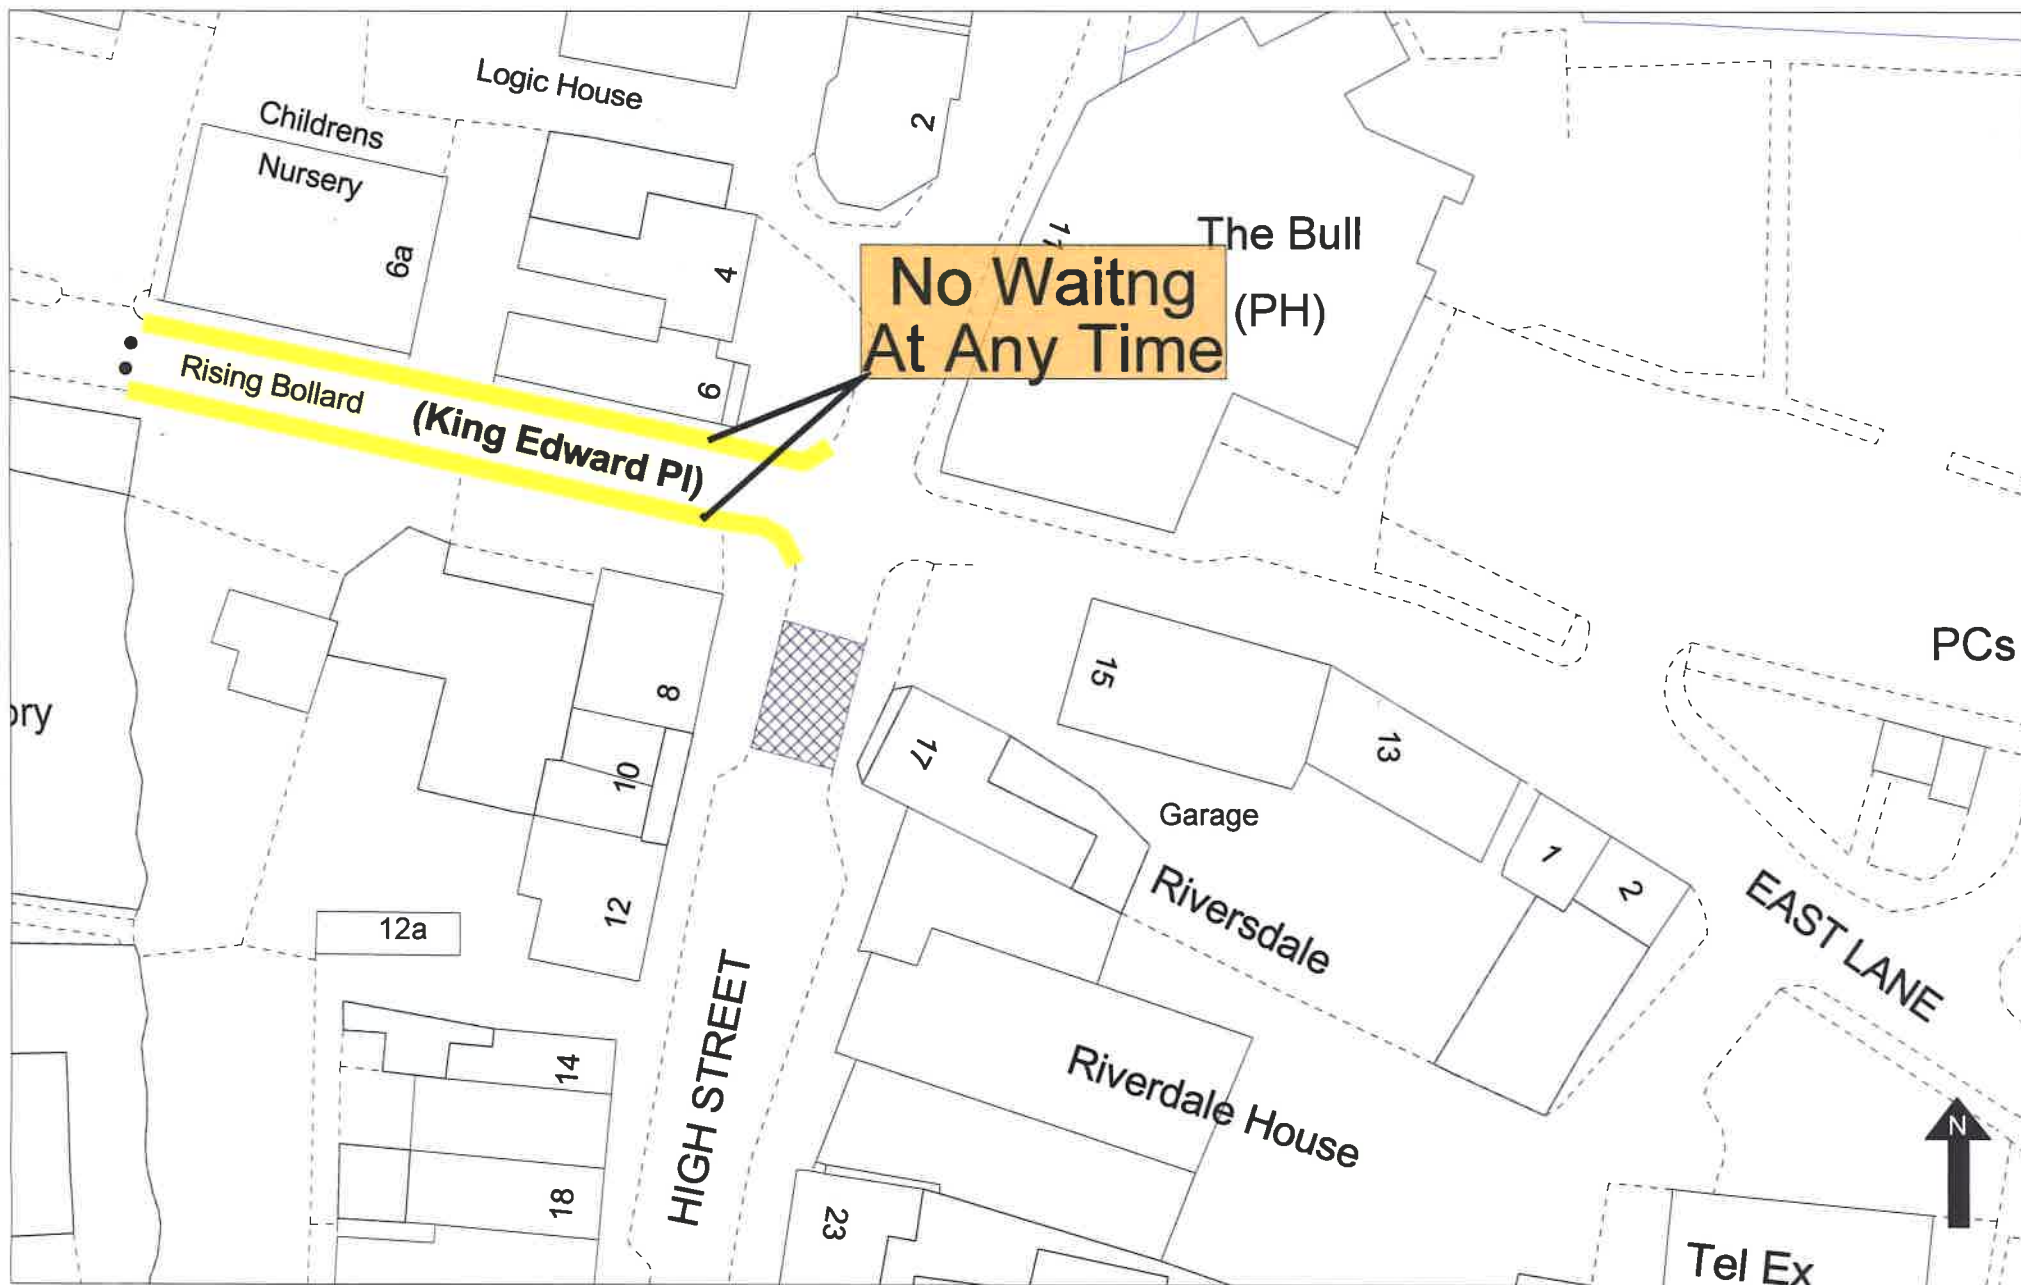

High Street, Wheathampstead
King Edward Place
Scale 1:500 when printed at A4
Printed 11 May 2017



Metres

