



THE ST ALBANS CITY AND DISTRICT COUNCIL (SANDRIDGE ROAD AREA, ST ALBANS) (RESIDENTS PARKING AND SHARED USE PARKING PLACES) ORDER 2018
 THE ST ALBANS CITY AND DISTRICT COUNCIL (SANDRIDGE ROAD, ST ALBANS) (RESTRICTION OF WAITING) ORDER 2018

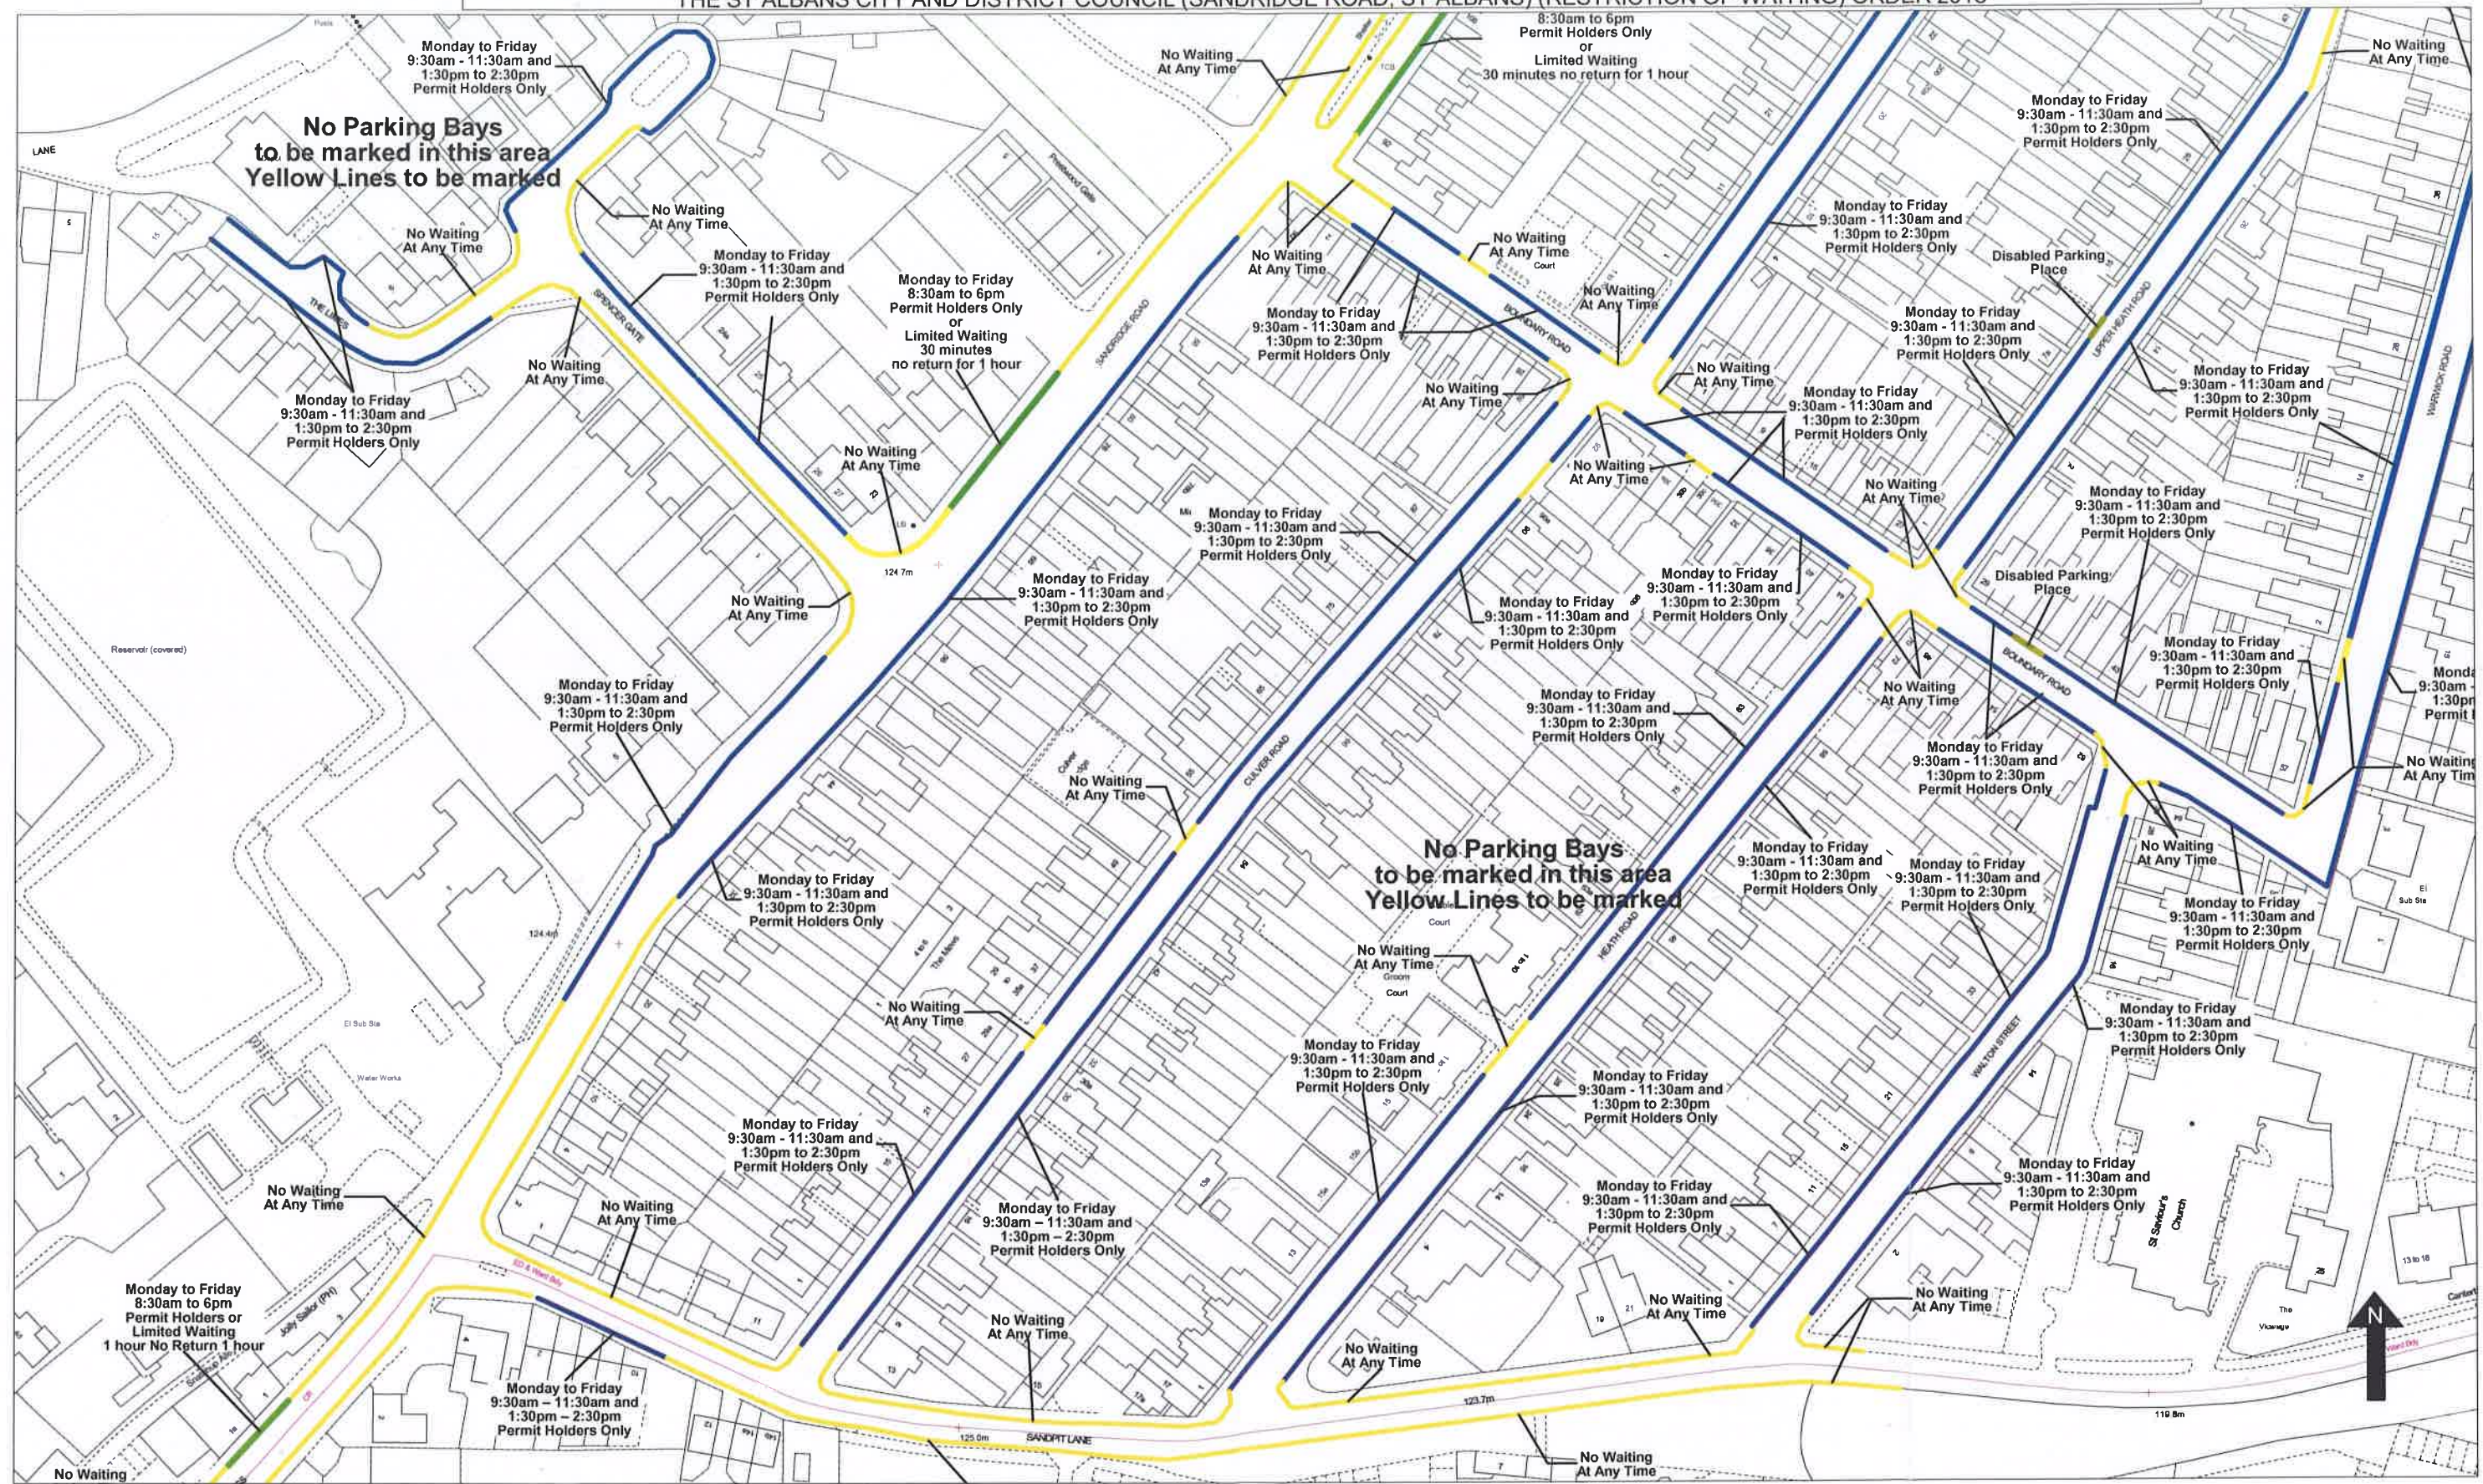

Sandridge Road Area Permit Parking Scheme
 Scale 1:1250
 Printed May 2018
 Map 2 of 3

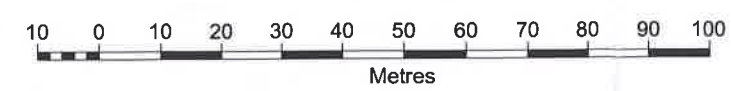

The map illustrates the following parking regulations across the area:

- Monday to Friday 9:30am - 11:30am and 1:30pm to 2:30pm Permit Holders Only:** This restriction applies to numerous streets, including Culver Road, Heath Road, Walton Street, Sandpit Lane, and Avenue Road.
- No Waiting At Any Time:** This restriction is enforced along most of the streets shown, including Culver Road, Heath Road, Walton Street, Sandpit Lane, and Avenue Road.
- No Parking Bays to be marked in this area Yellow Lines to be marked:** A central instruction regarding the marking of parking bays and the use of yellow lines.

Other features on the map include a reservoir (covered), a disabled parking place, and various residential streets and courts such as Heathfield Court, Weyver Court, Highclere Court, Cadogan Place, St Raphael's Court, Jamieson Court, Cranmore Court, and St Vincent's Church.

Scale 1:1250
Printed May 18
Map 3 of 3

