


Proposed zone P1 Area 1  
(ladder Roads)

25 0 25 50 75 100 125 150 175 200


Metres

Scale 1:2500 (A4)



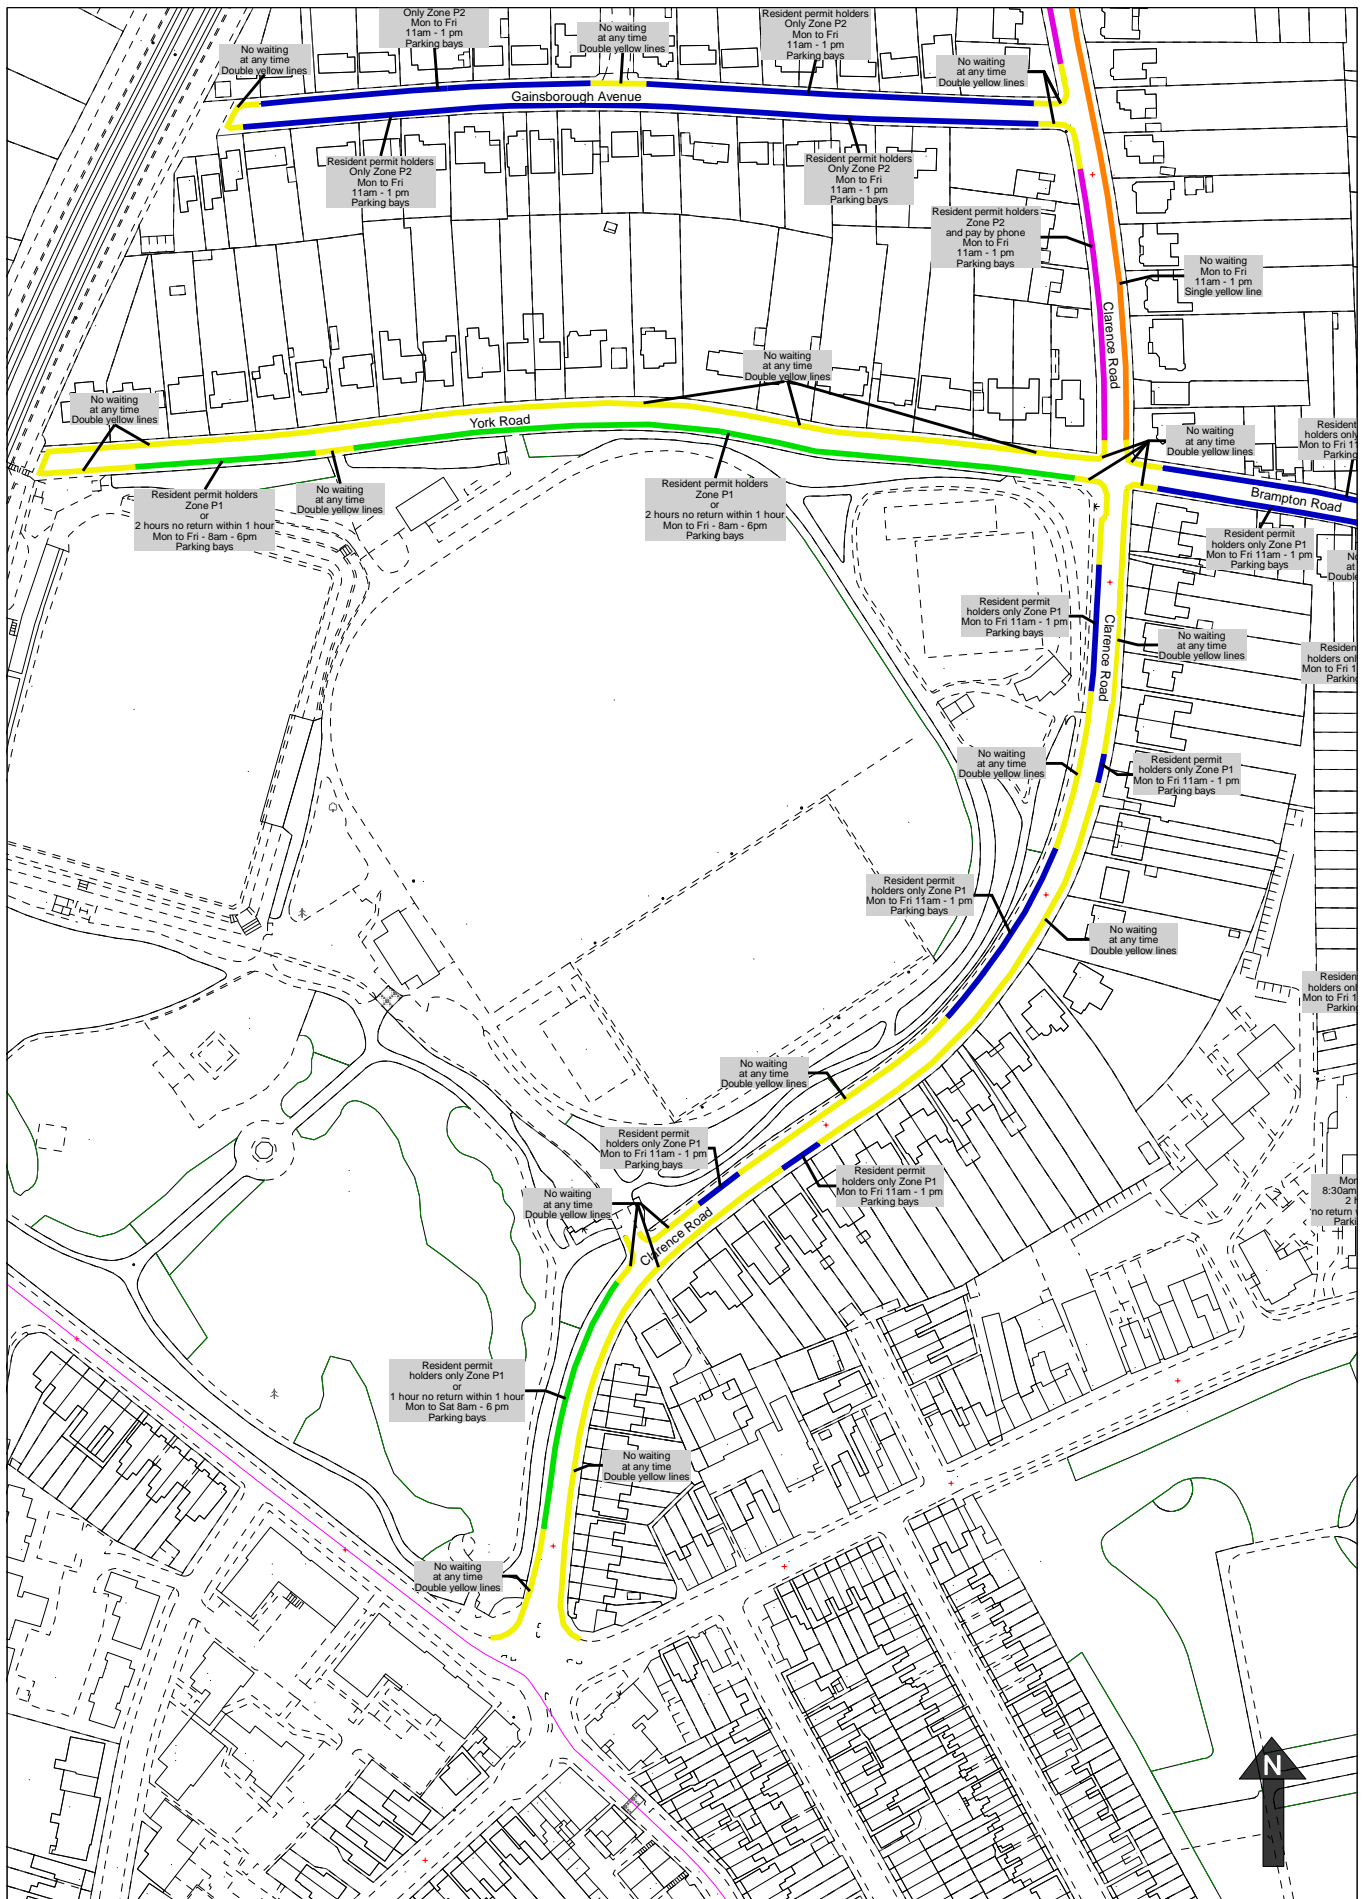

Proposed Zone P1 Area 2  
(Ladder Roads)

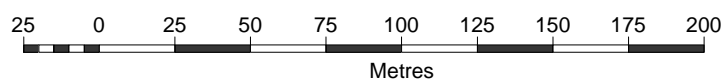

Scale 1:2500 (A4)