




Proposed Zone P2 Area 1 (Ladder Roads)

25 0 25 50 75 100 125 150 175 200


Metres

Scale 1:2500 (A4)



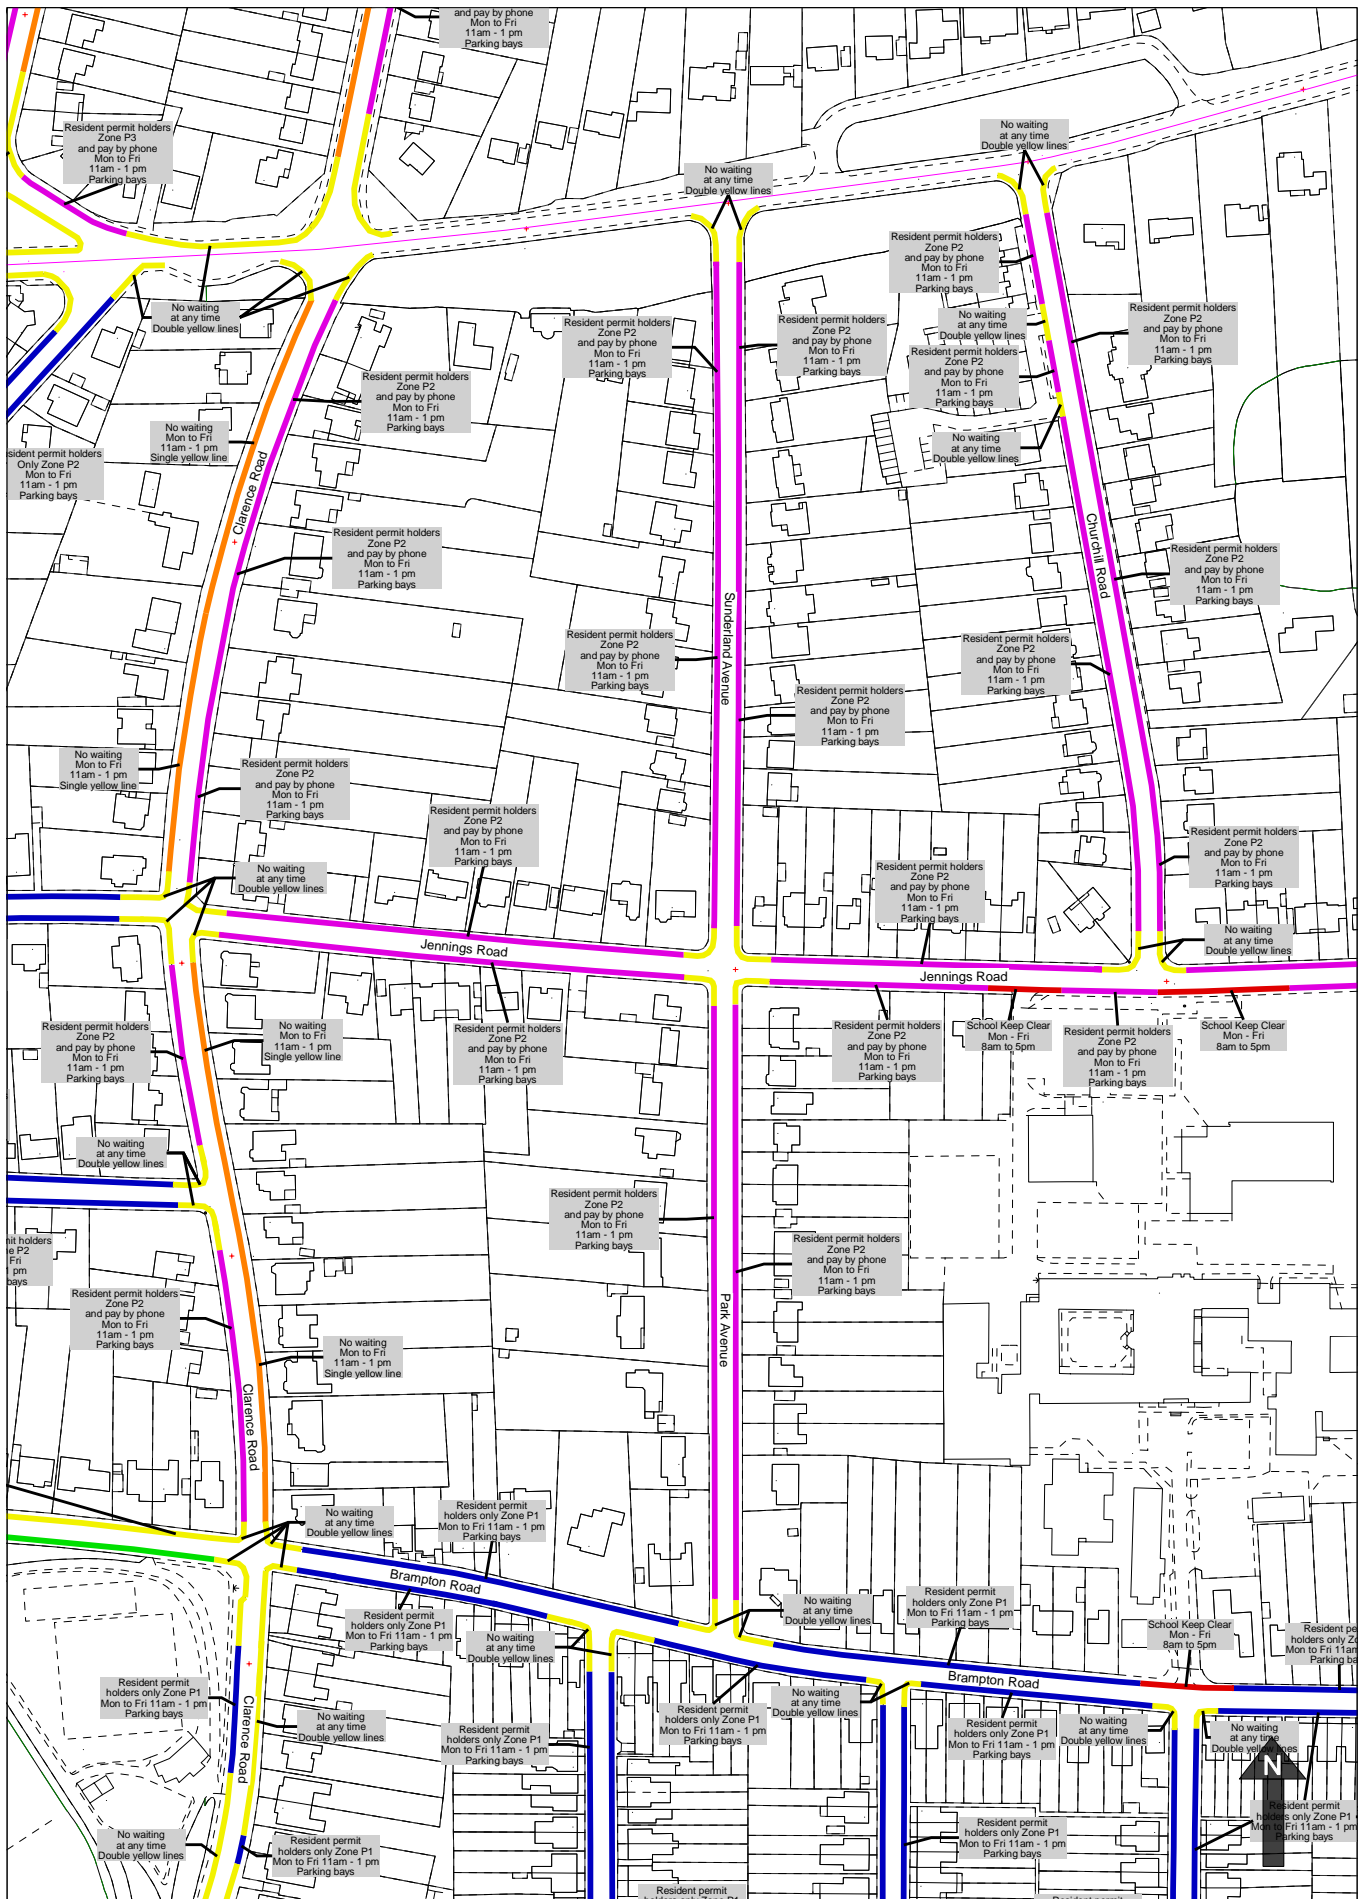


Proposed Zone P2 Area 2
(Ladder Roads)

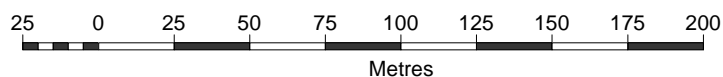

Scale 1:2500 (A4)



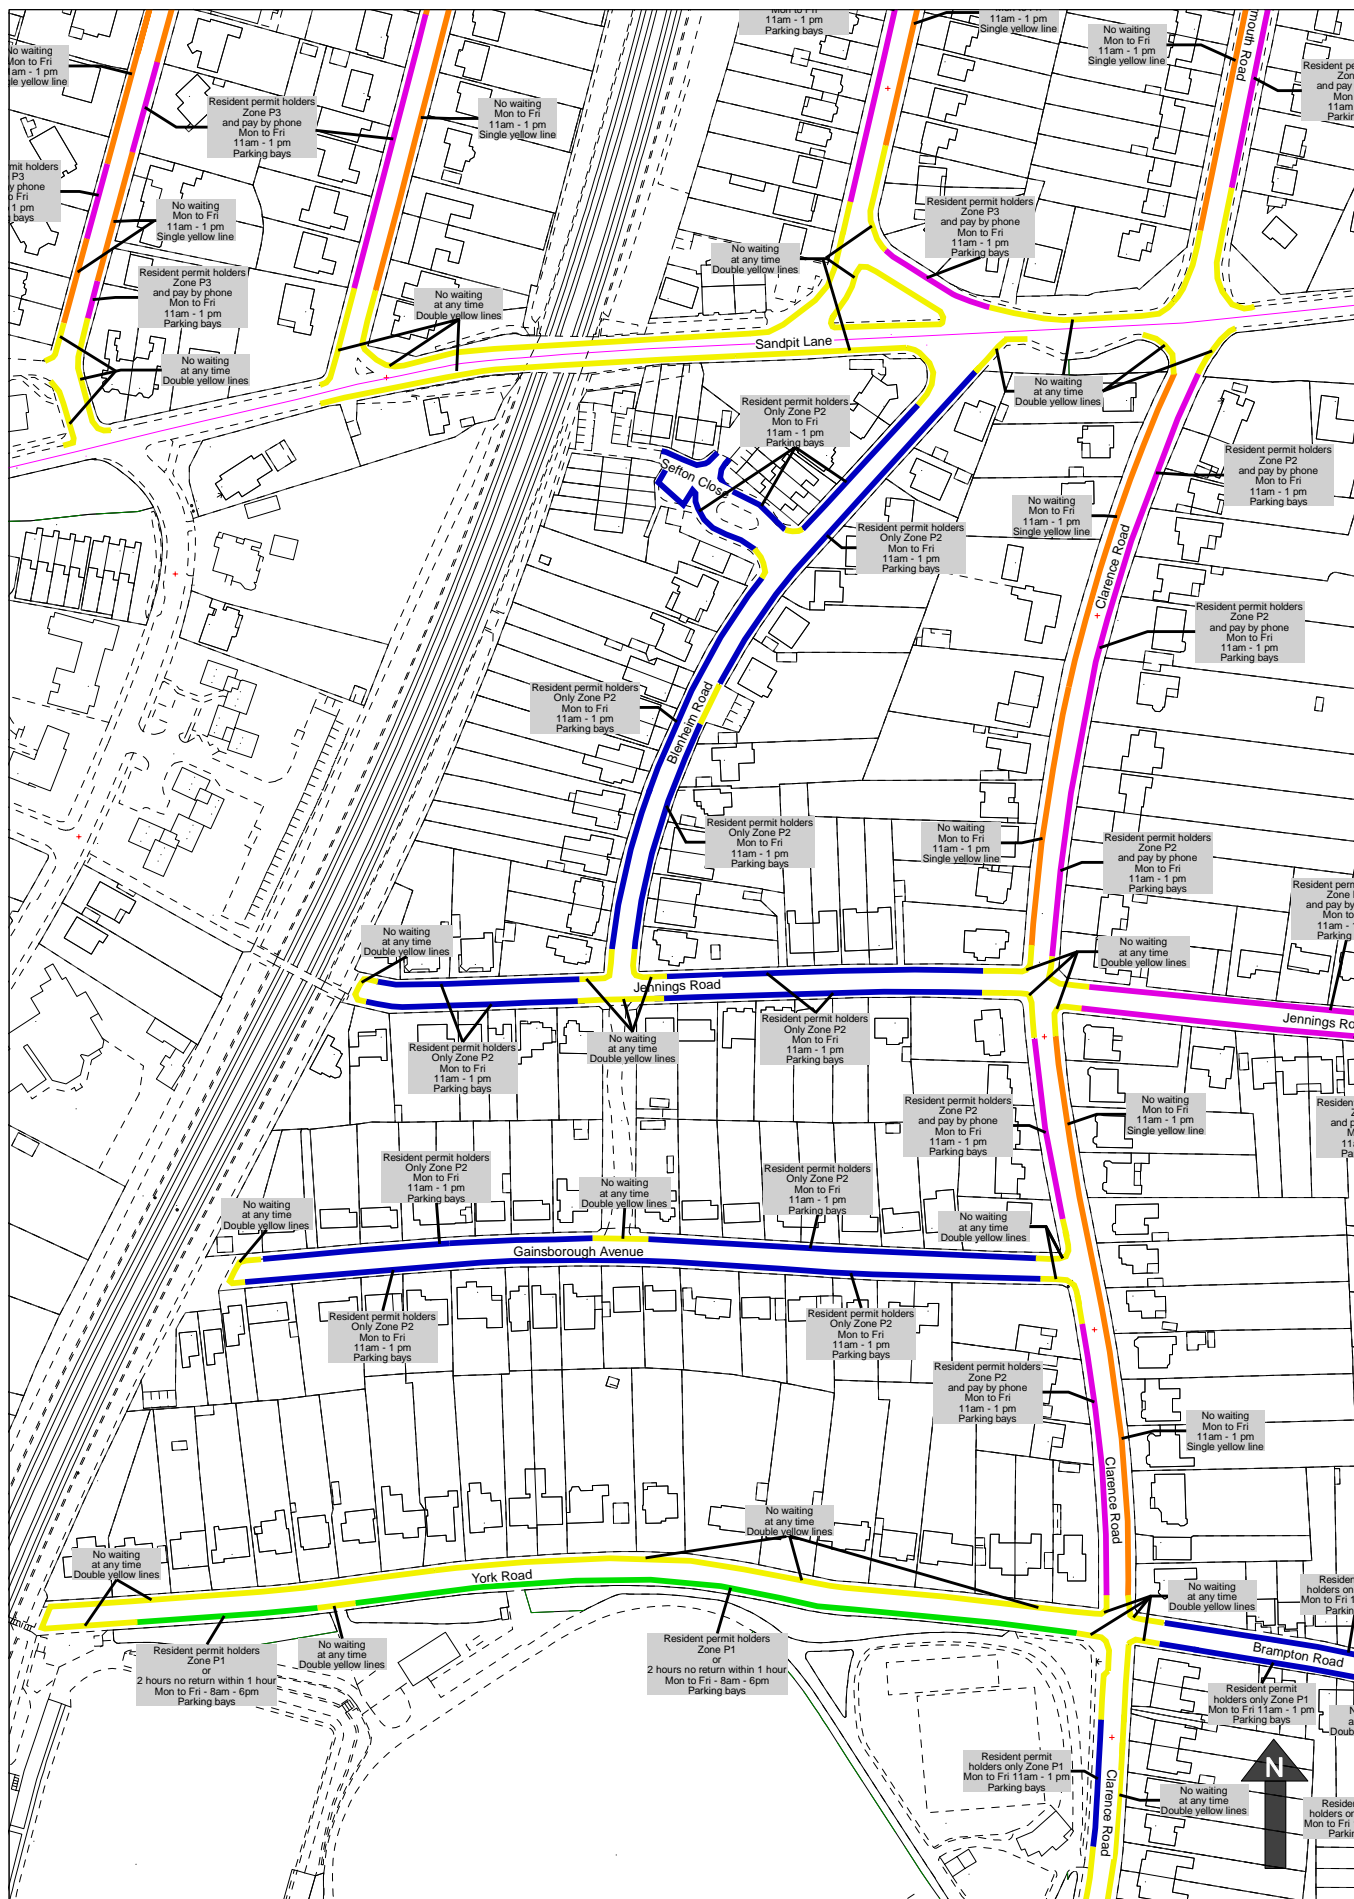

Proposed Zone P2 Area 3
(Ladder Roads)

25 0 25 50 75 100 125 150 175 200

Metres

Scale 1:2500 (A4)

