


The City and District of St Albans Control Of
Parking Order 2023 Waiting Restrictions
Amendment 1 Order 2023

Map 22 of 46

Added

- No waiting at any time
- At all times

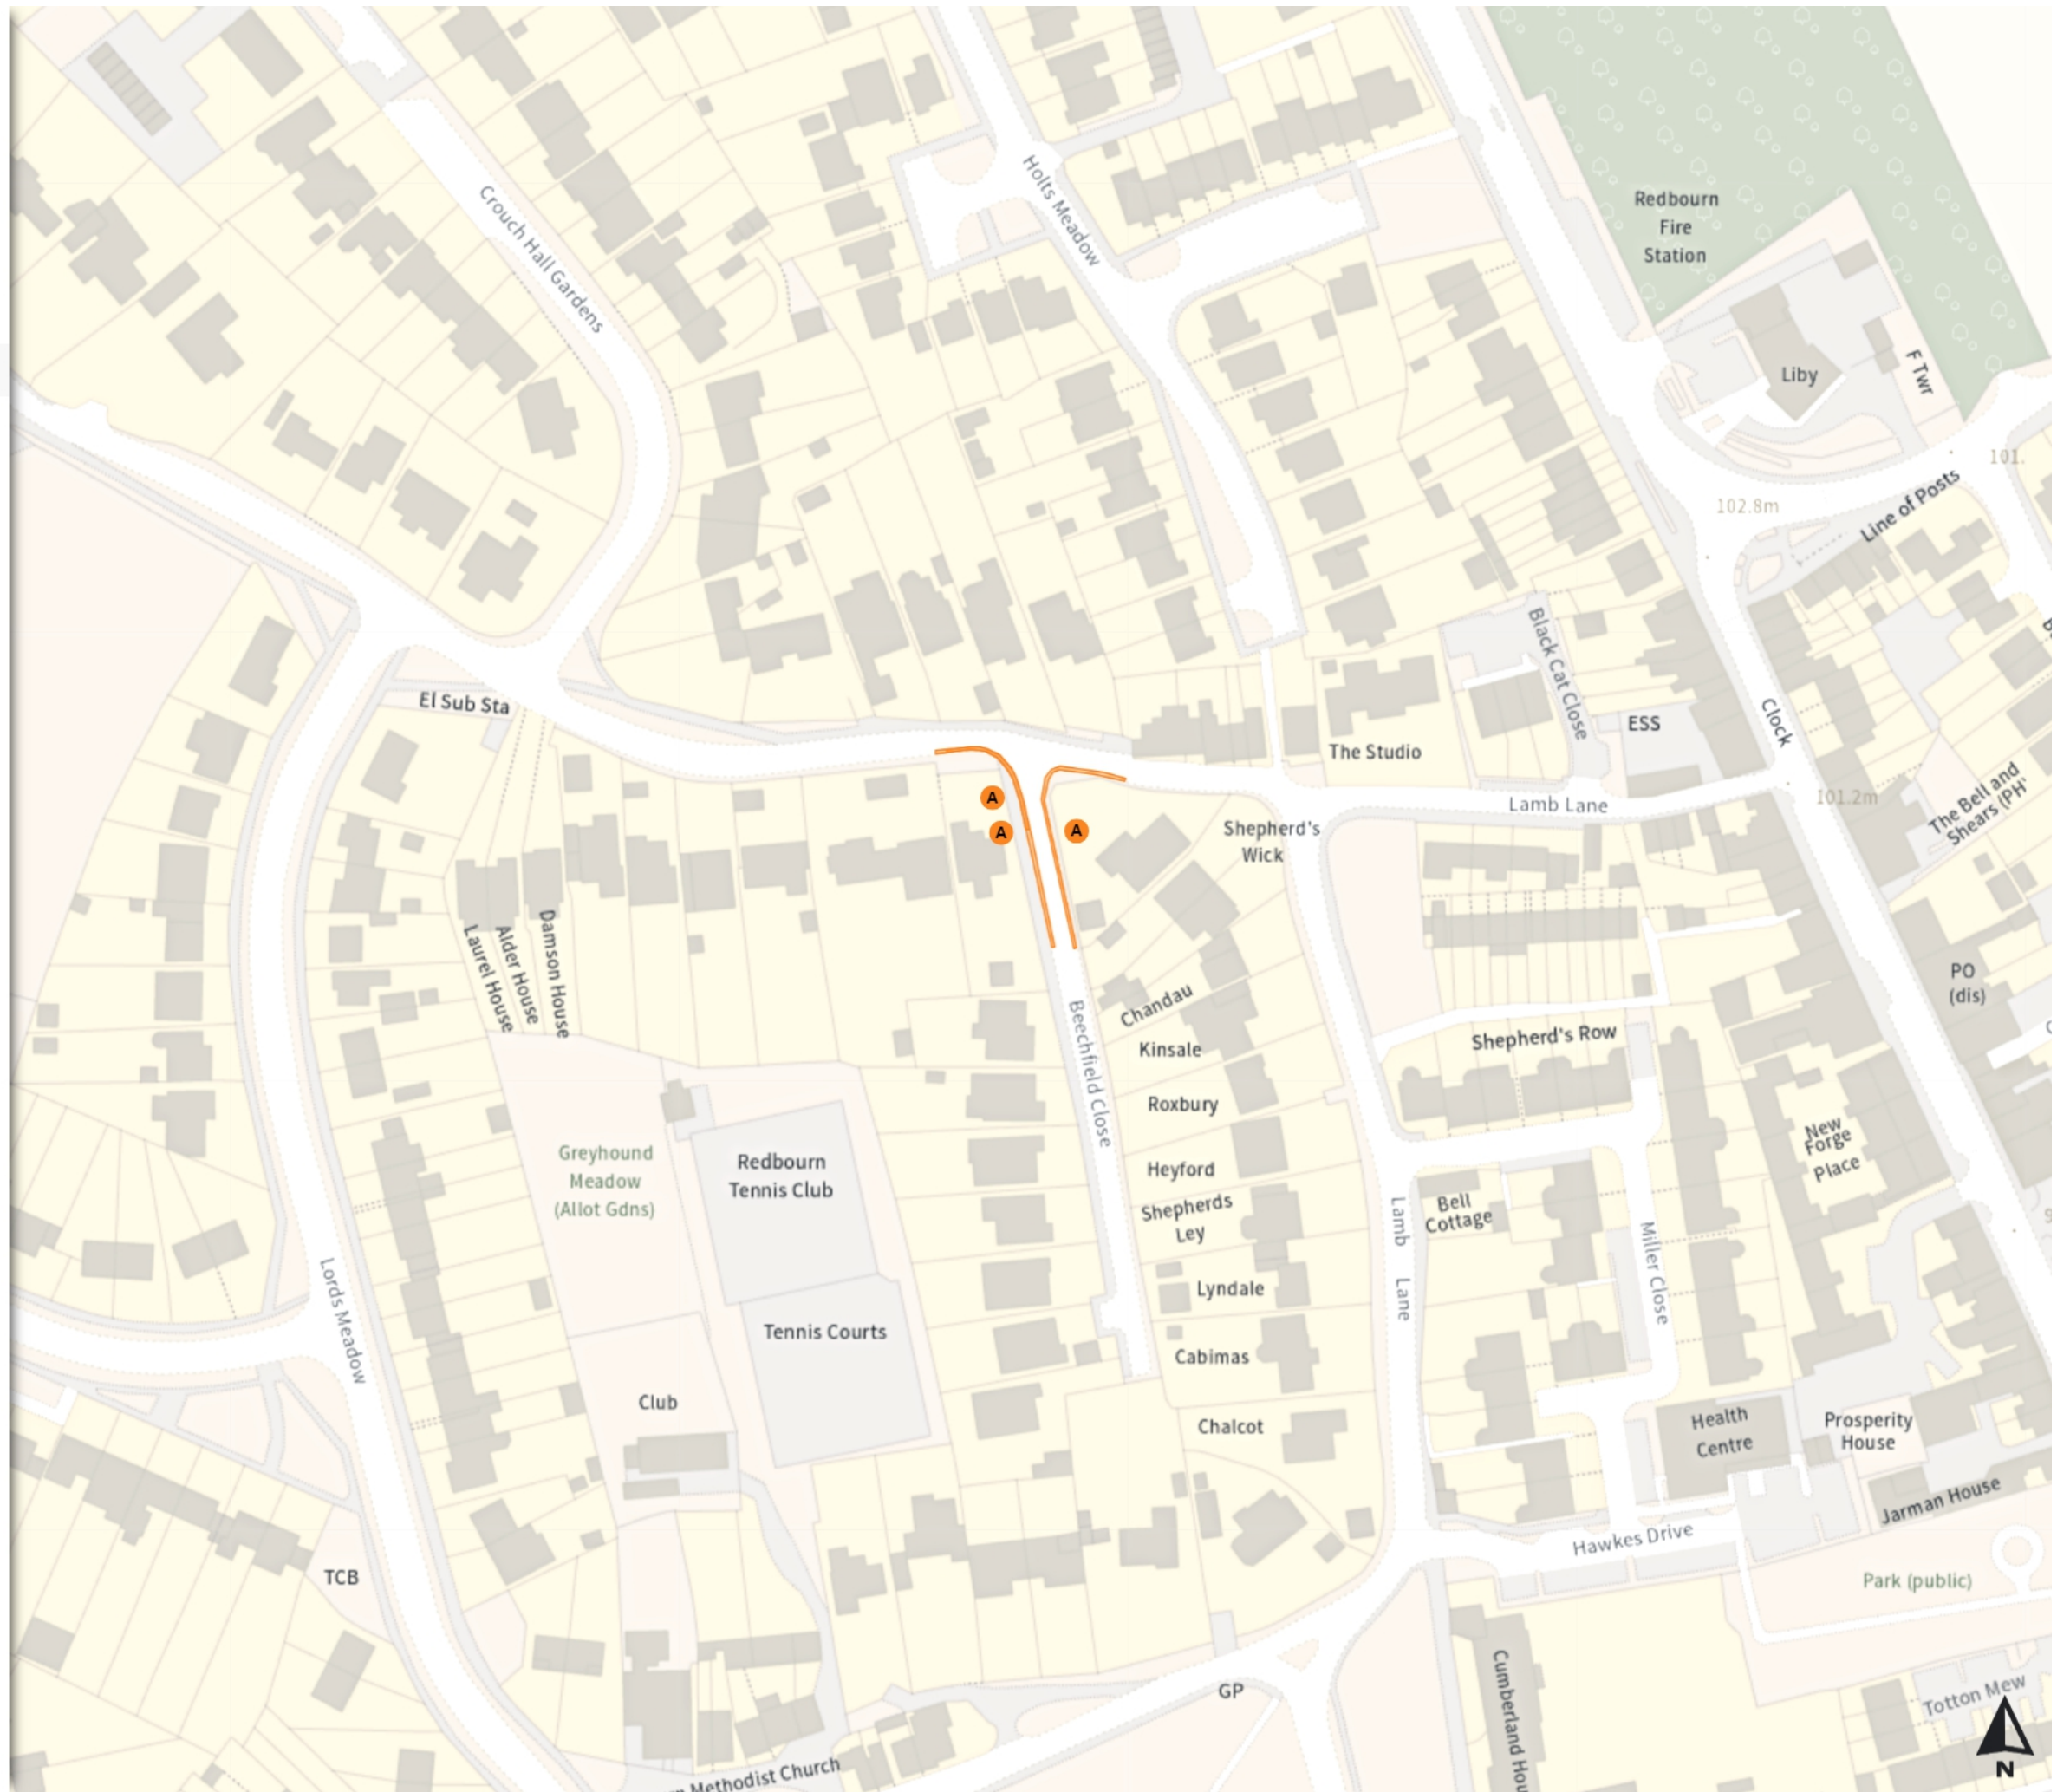

0 20 40 60m

Scale: 1:1250

North-West: 212614.816, 510307.334
South-East: 212247.969, 510746.706

© Crown copyright and database rights 2023 Ordnance Survey.
You are not permitted to copy, sub-license, distribute or sell any of this
data to third parties in any form. Licence number 100018953