

Church Green Area


Scale 1:1000



Metres


AVE-07-2013



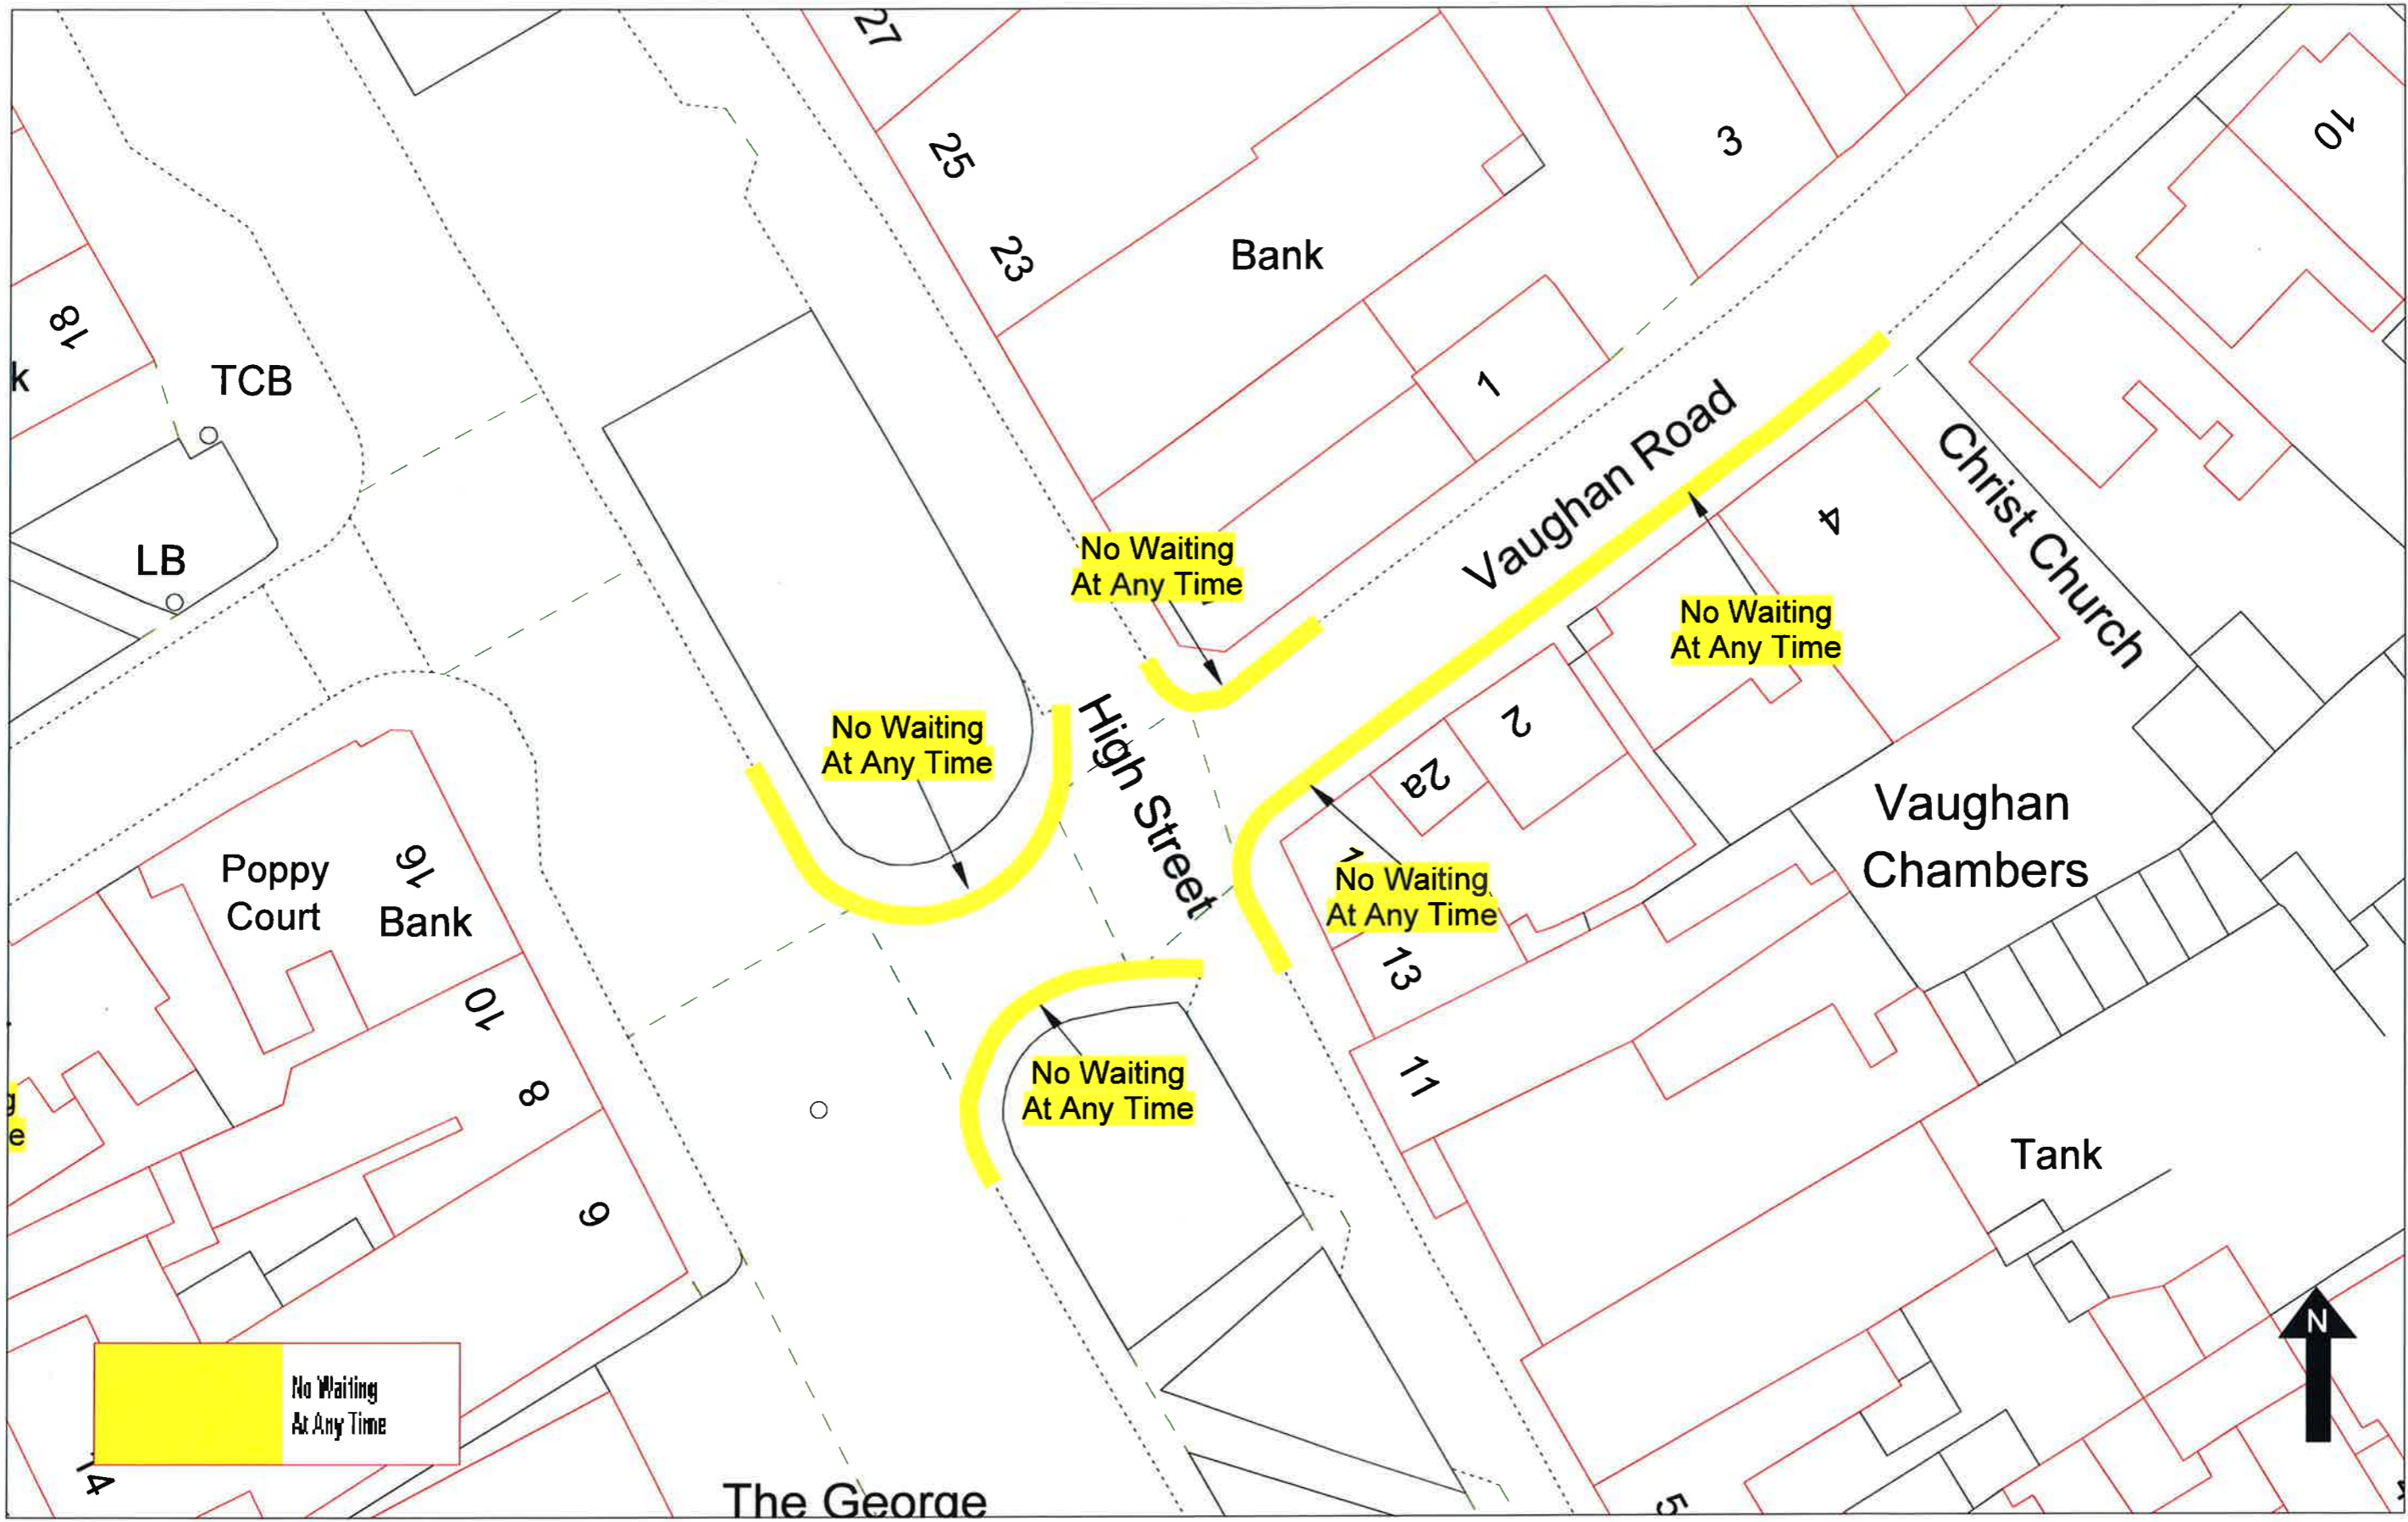


High Street - Vaughan Road

Scale 1:500

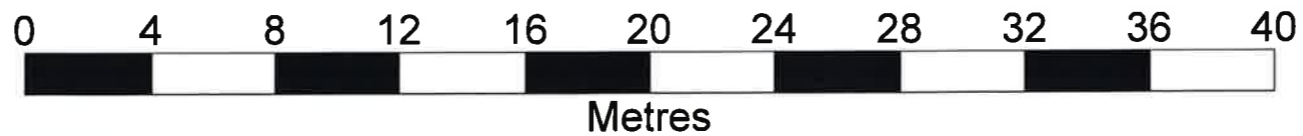


AVE-09-2013



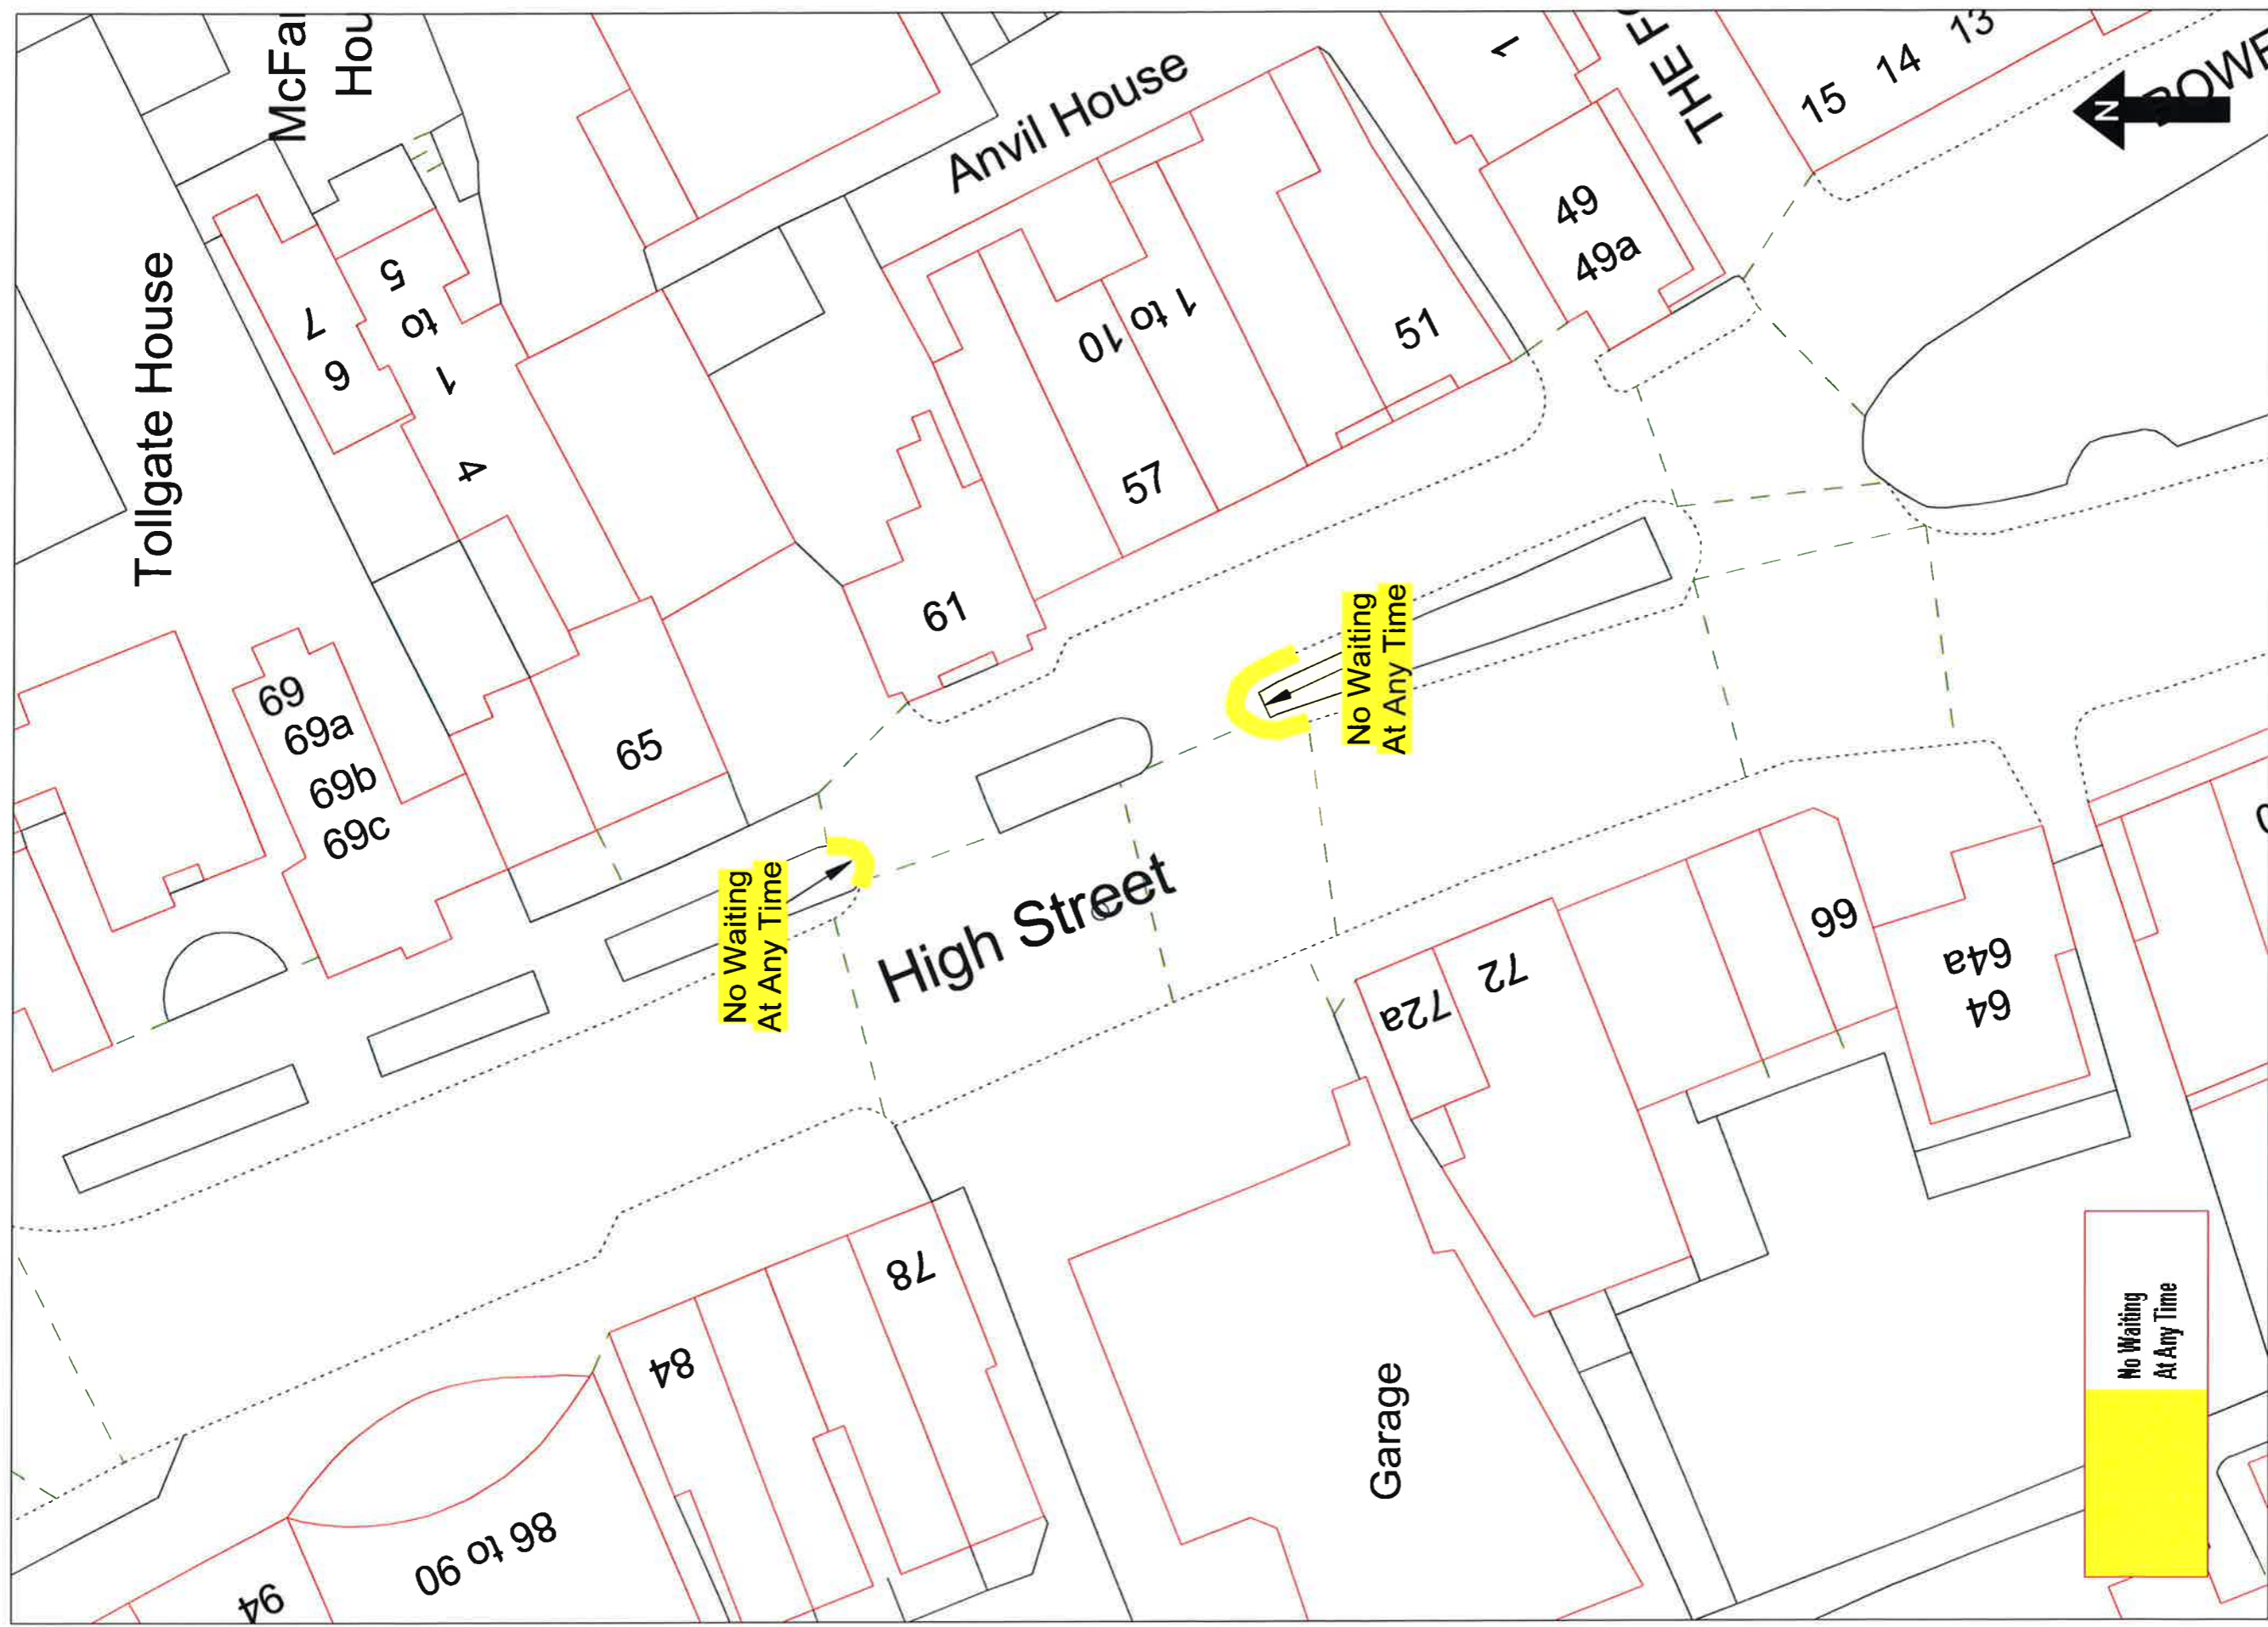


High Street

Scale 1:500

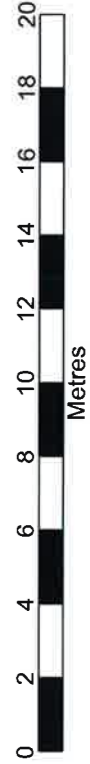


AVE-10-2013

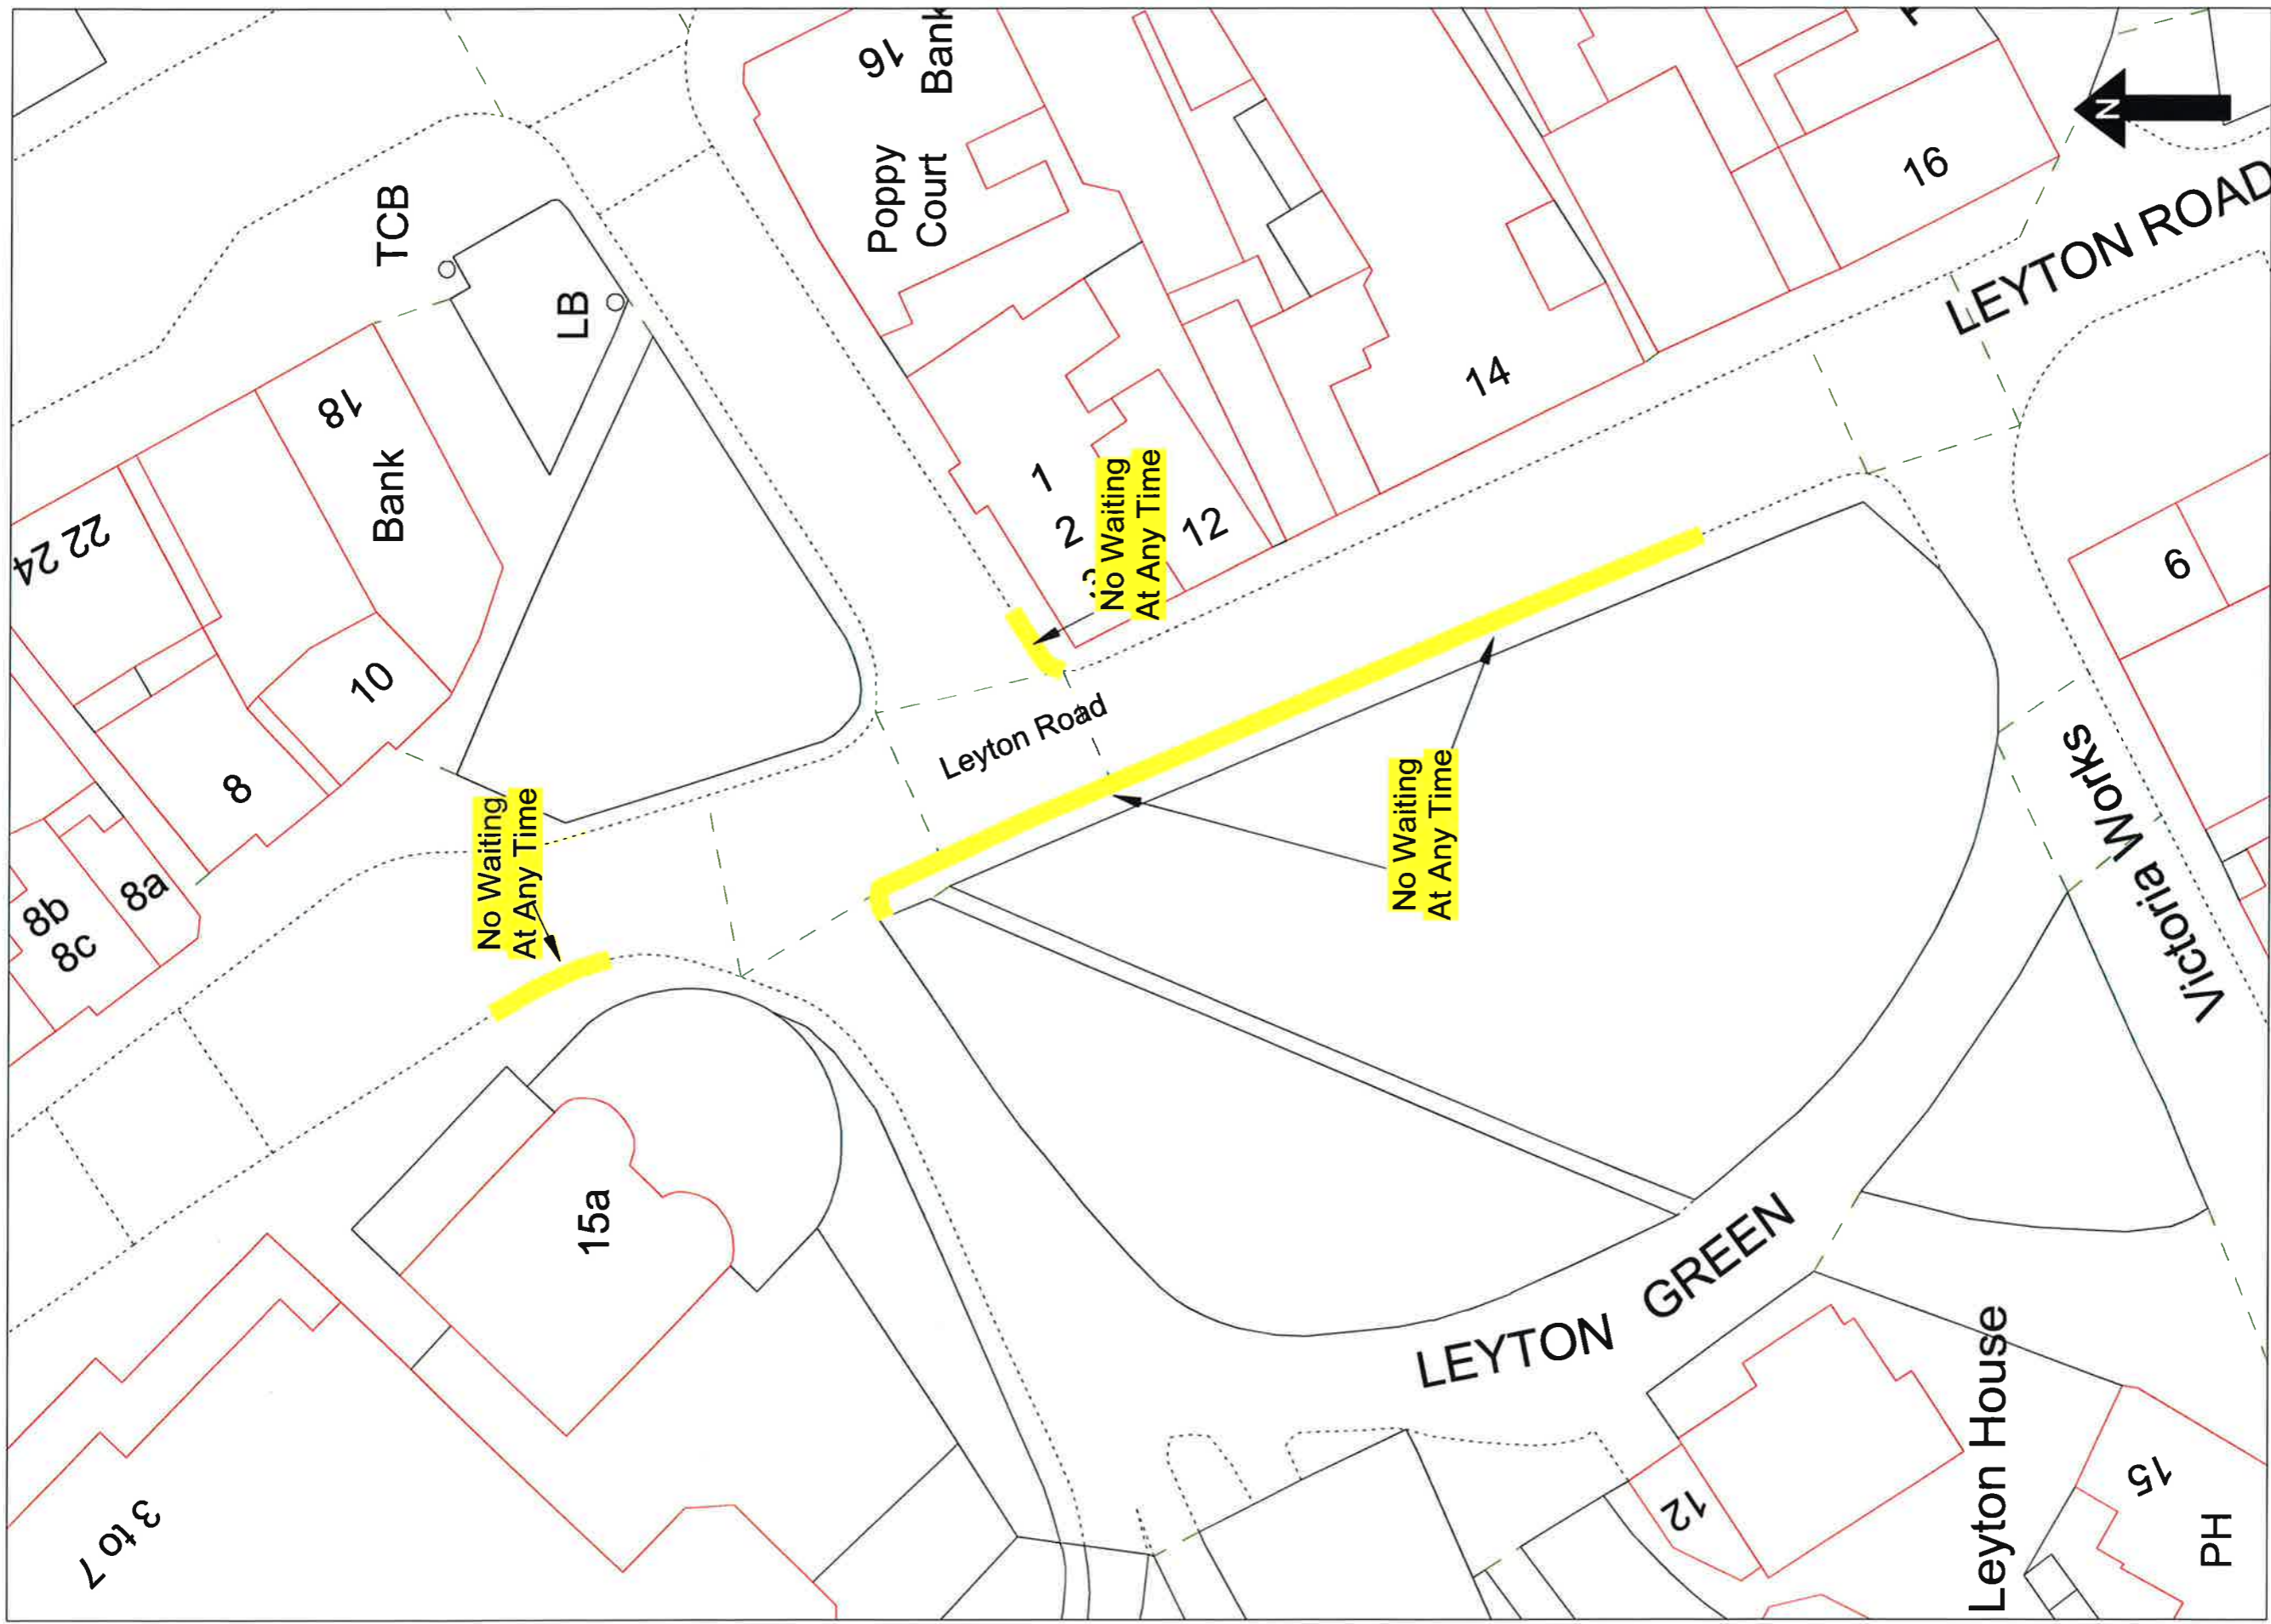

Leyton Road

Scale 1:500

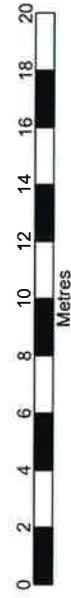

Original Drawing Size A4

