


Southwest Harpenden


Crabtree Lane & Aysgarth Close



St Albans
City & District Council

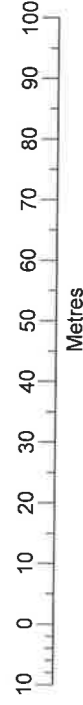

Scale 1:1250

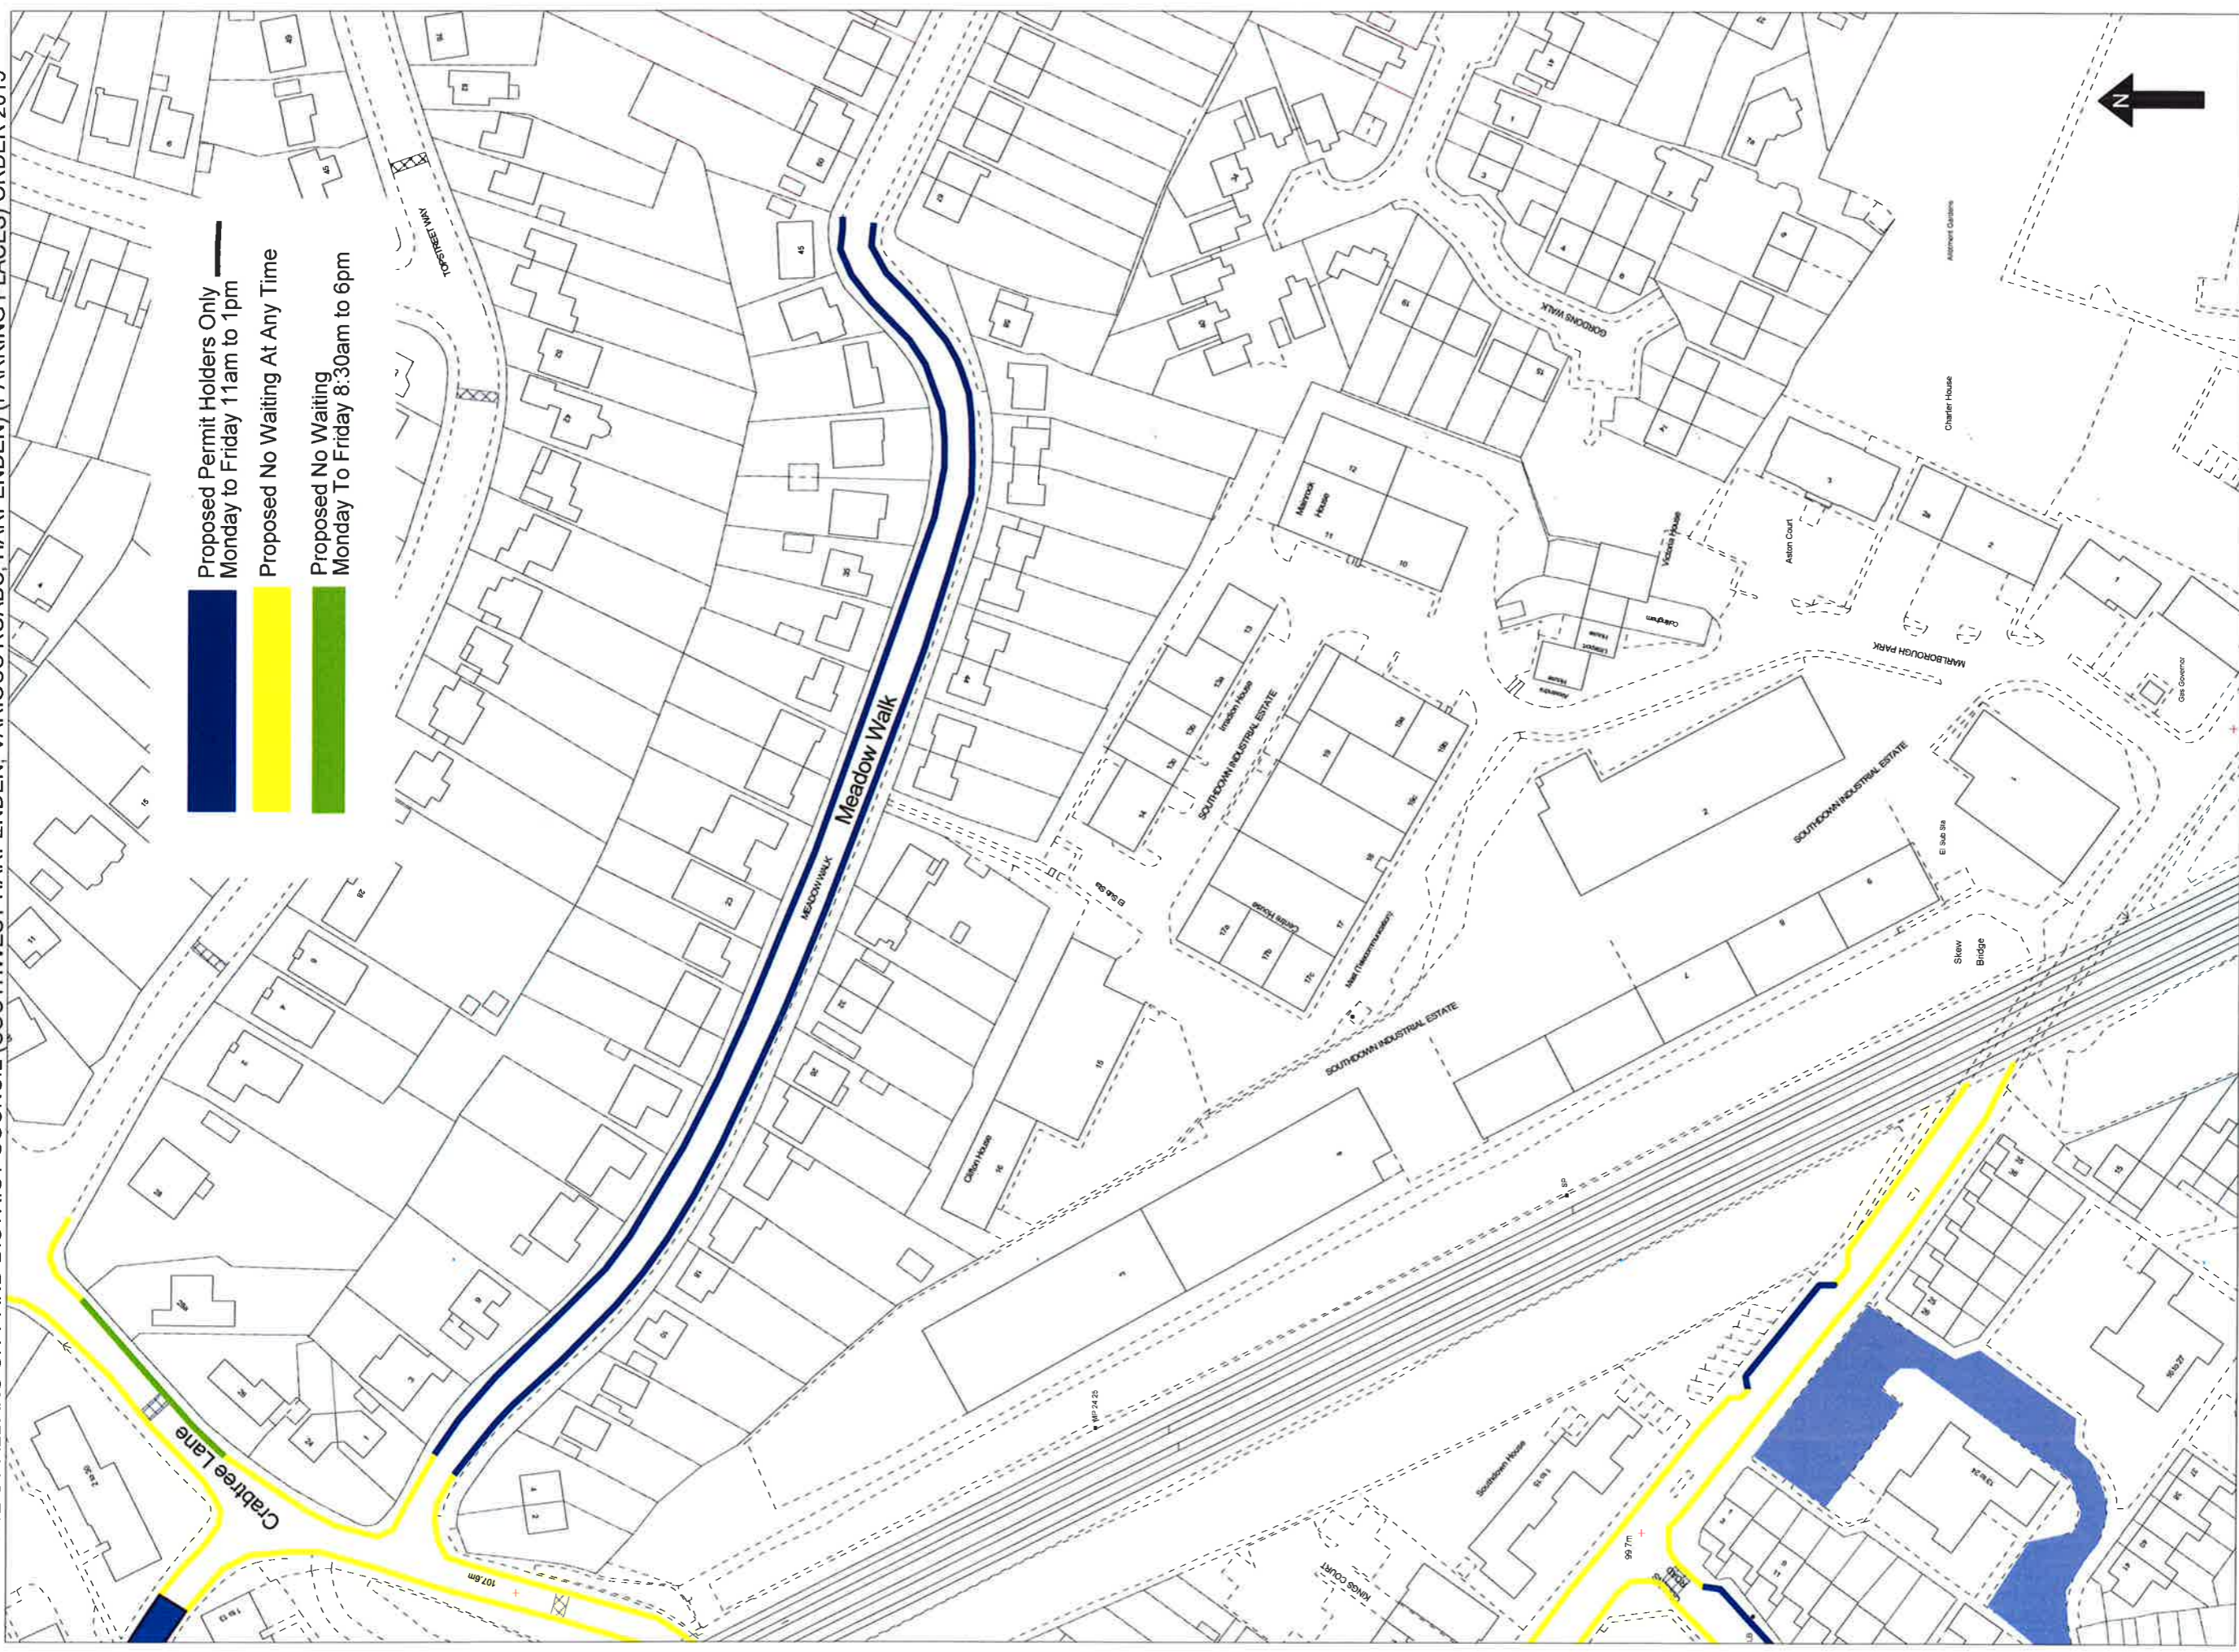


Southwest Harpenden






Meadow Walk

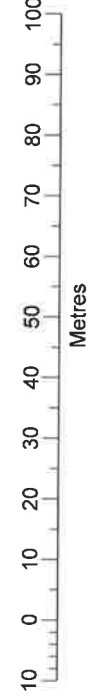

St Albans
City & District Council



Scale 1:1250

-  Proposed Permit Holders Only Parking Monday to Friday 11am to 1pm
-  Proposed Permit Holders Only Parking Monday to Friday 11am to 1pm
-  Proposed No Waiting Monday to Friday 8:30am to 6pm
-  Proposed No Waiting At Any Time
-  Proposed 1 hour limited waiting no return within 1 hours and Permit Holders Monday to Friday 11am to 1pm

