



# Park Avenue North & Maple Road

Scale 1:500

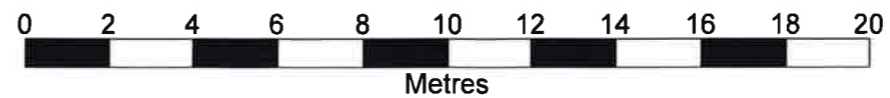


Original Drawing Size A4

AVE-04-2013

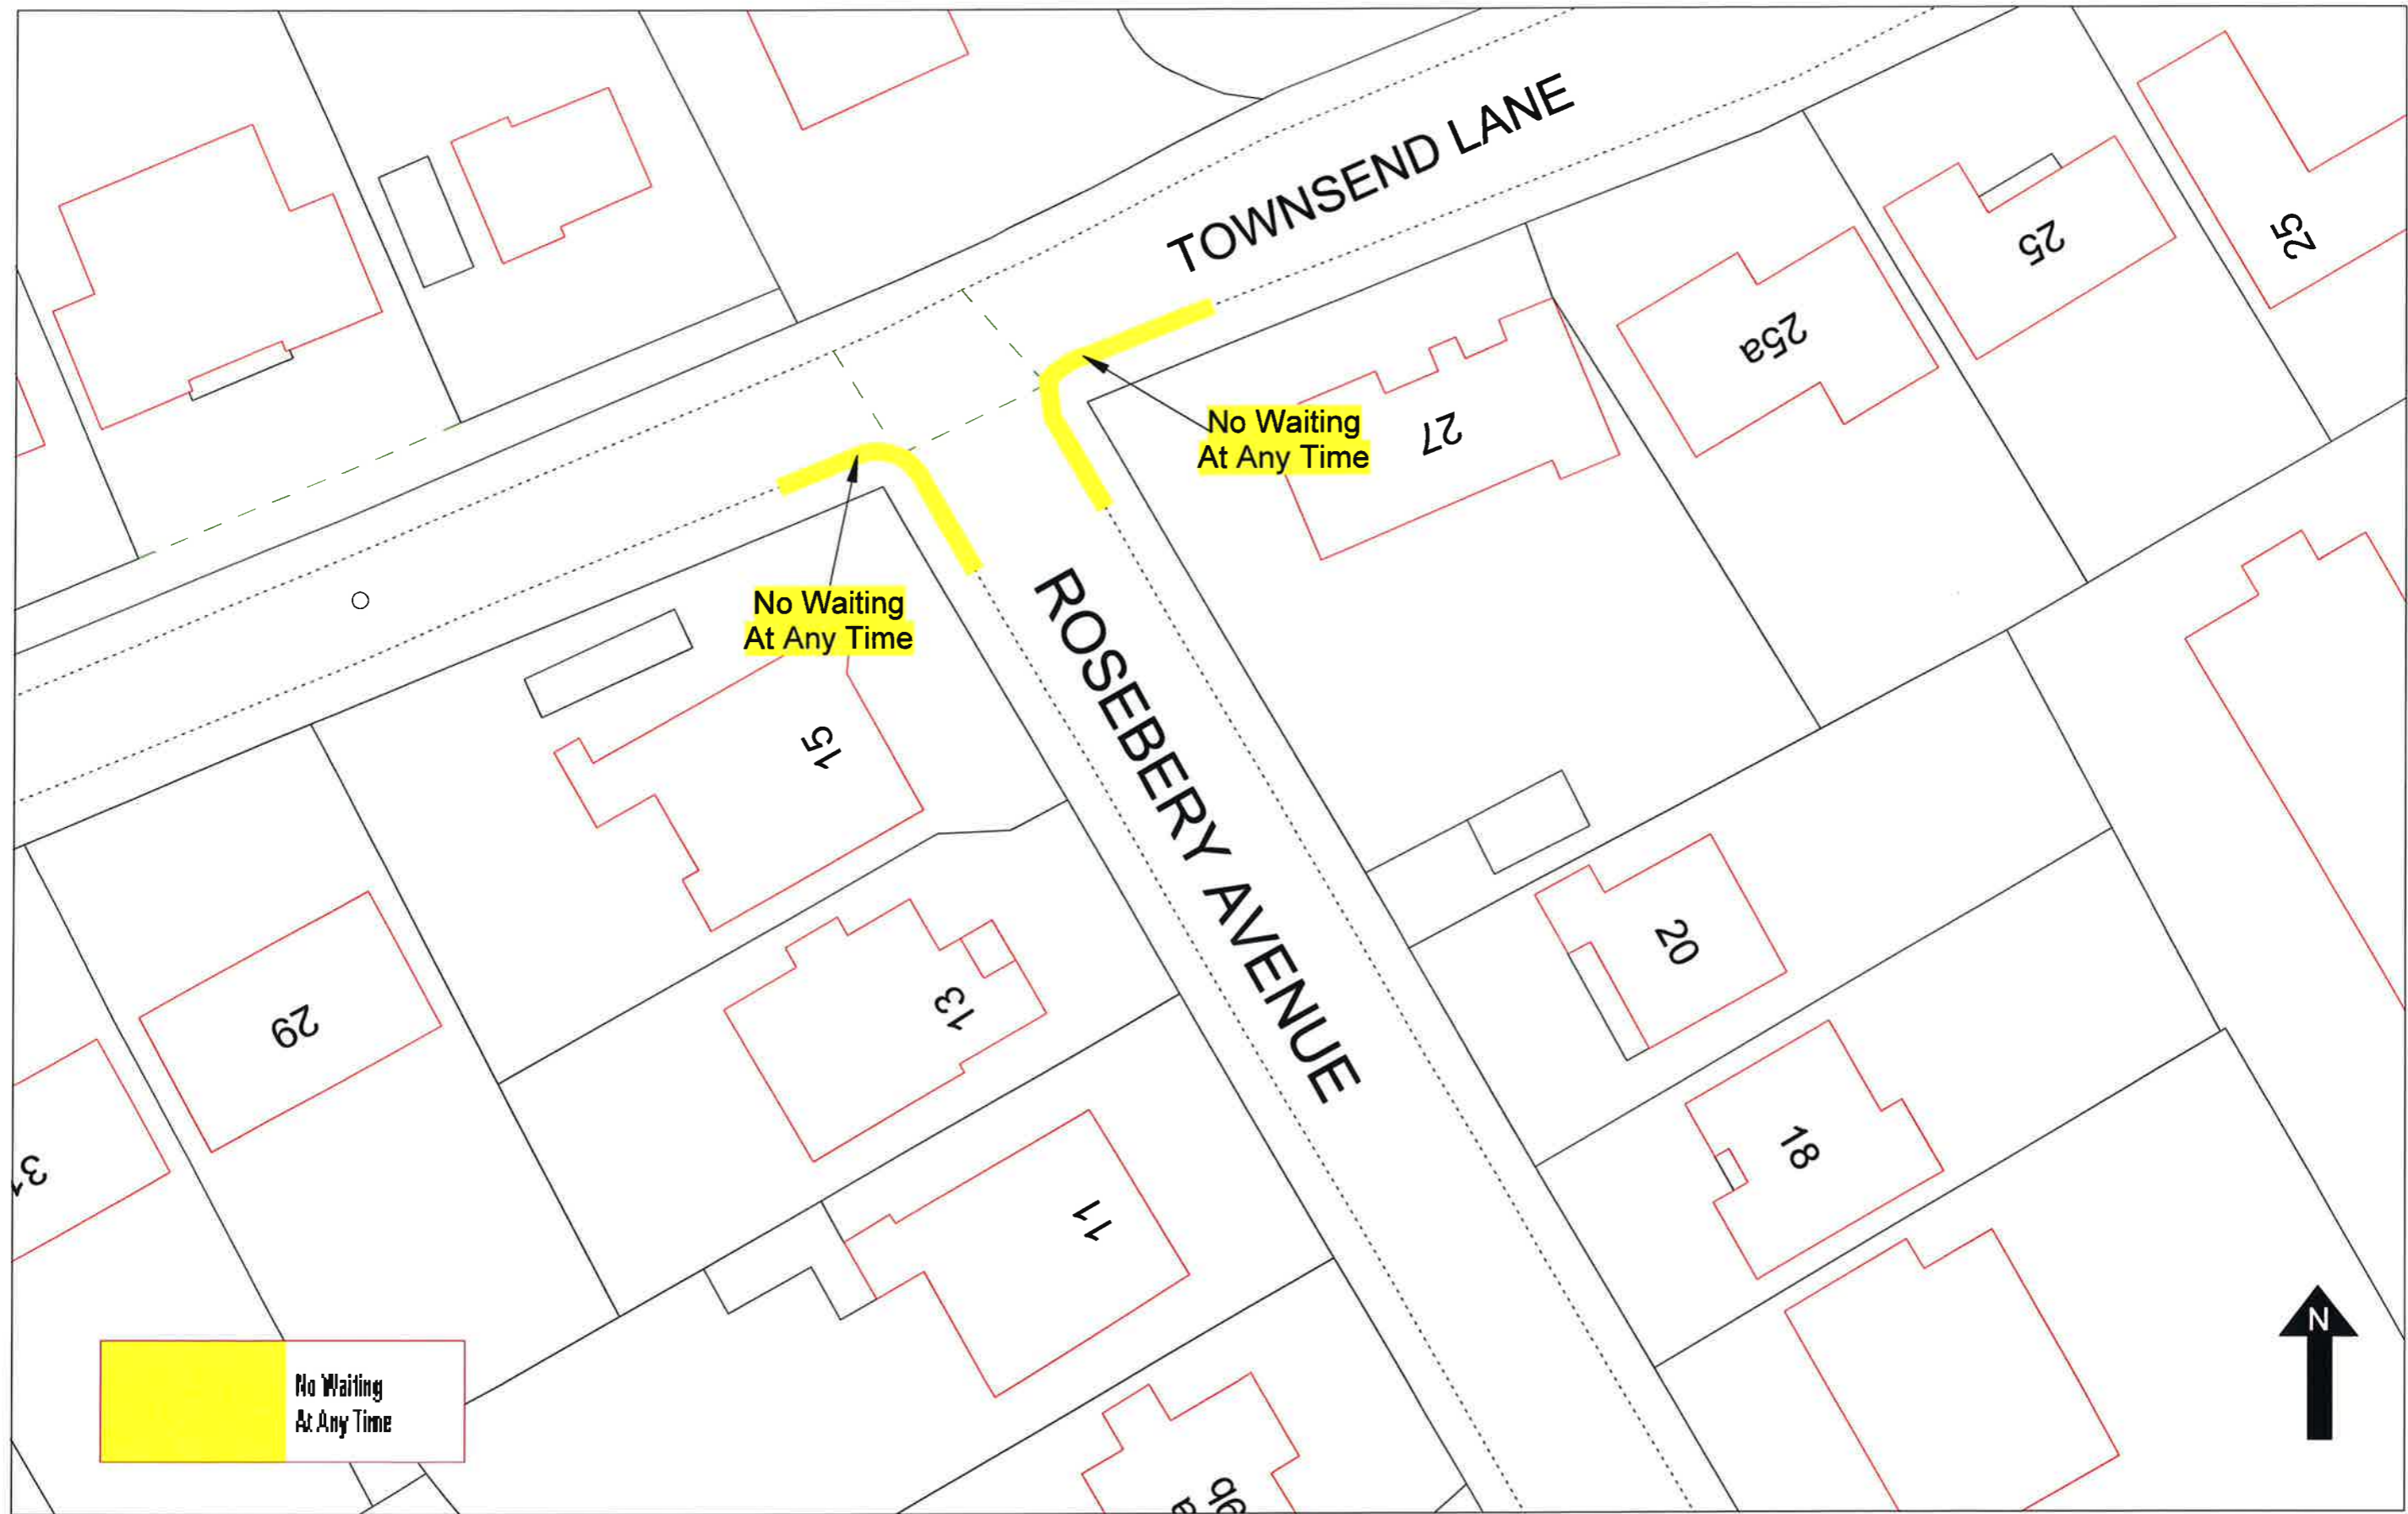


# Rosebery Avenue & Townsend Lane

Scale 1:500

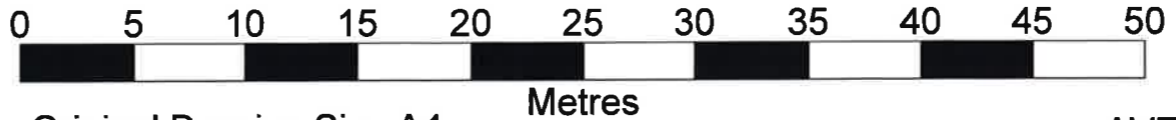


Original Drawing Size A4



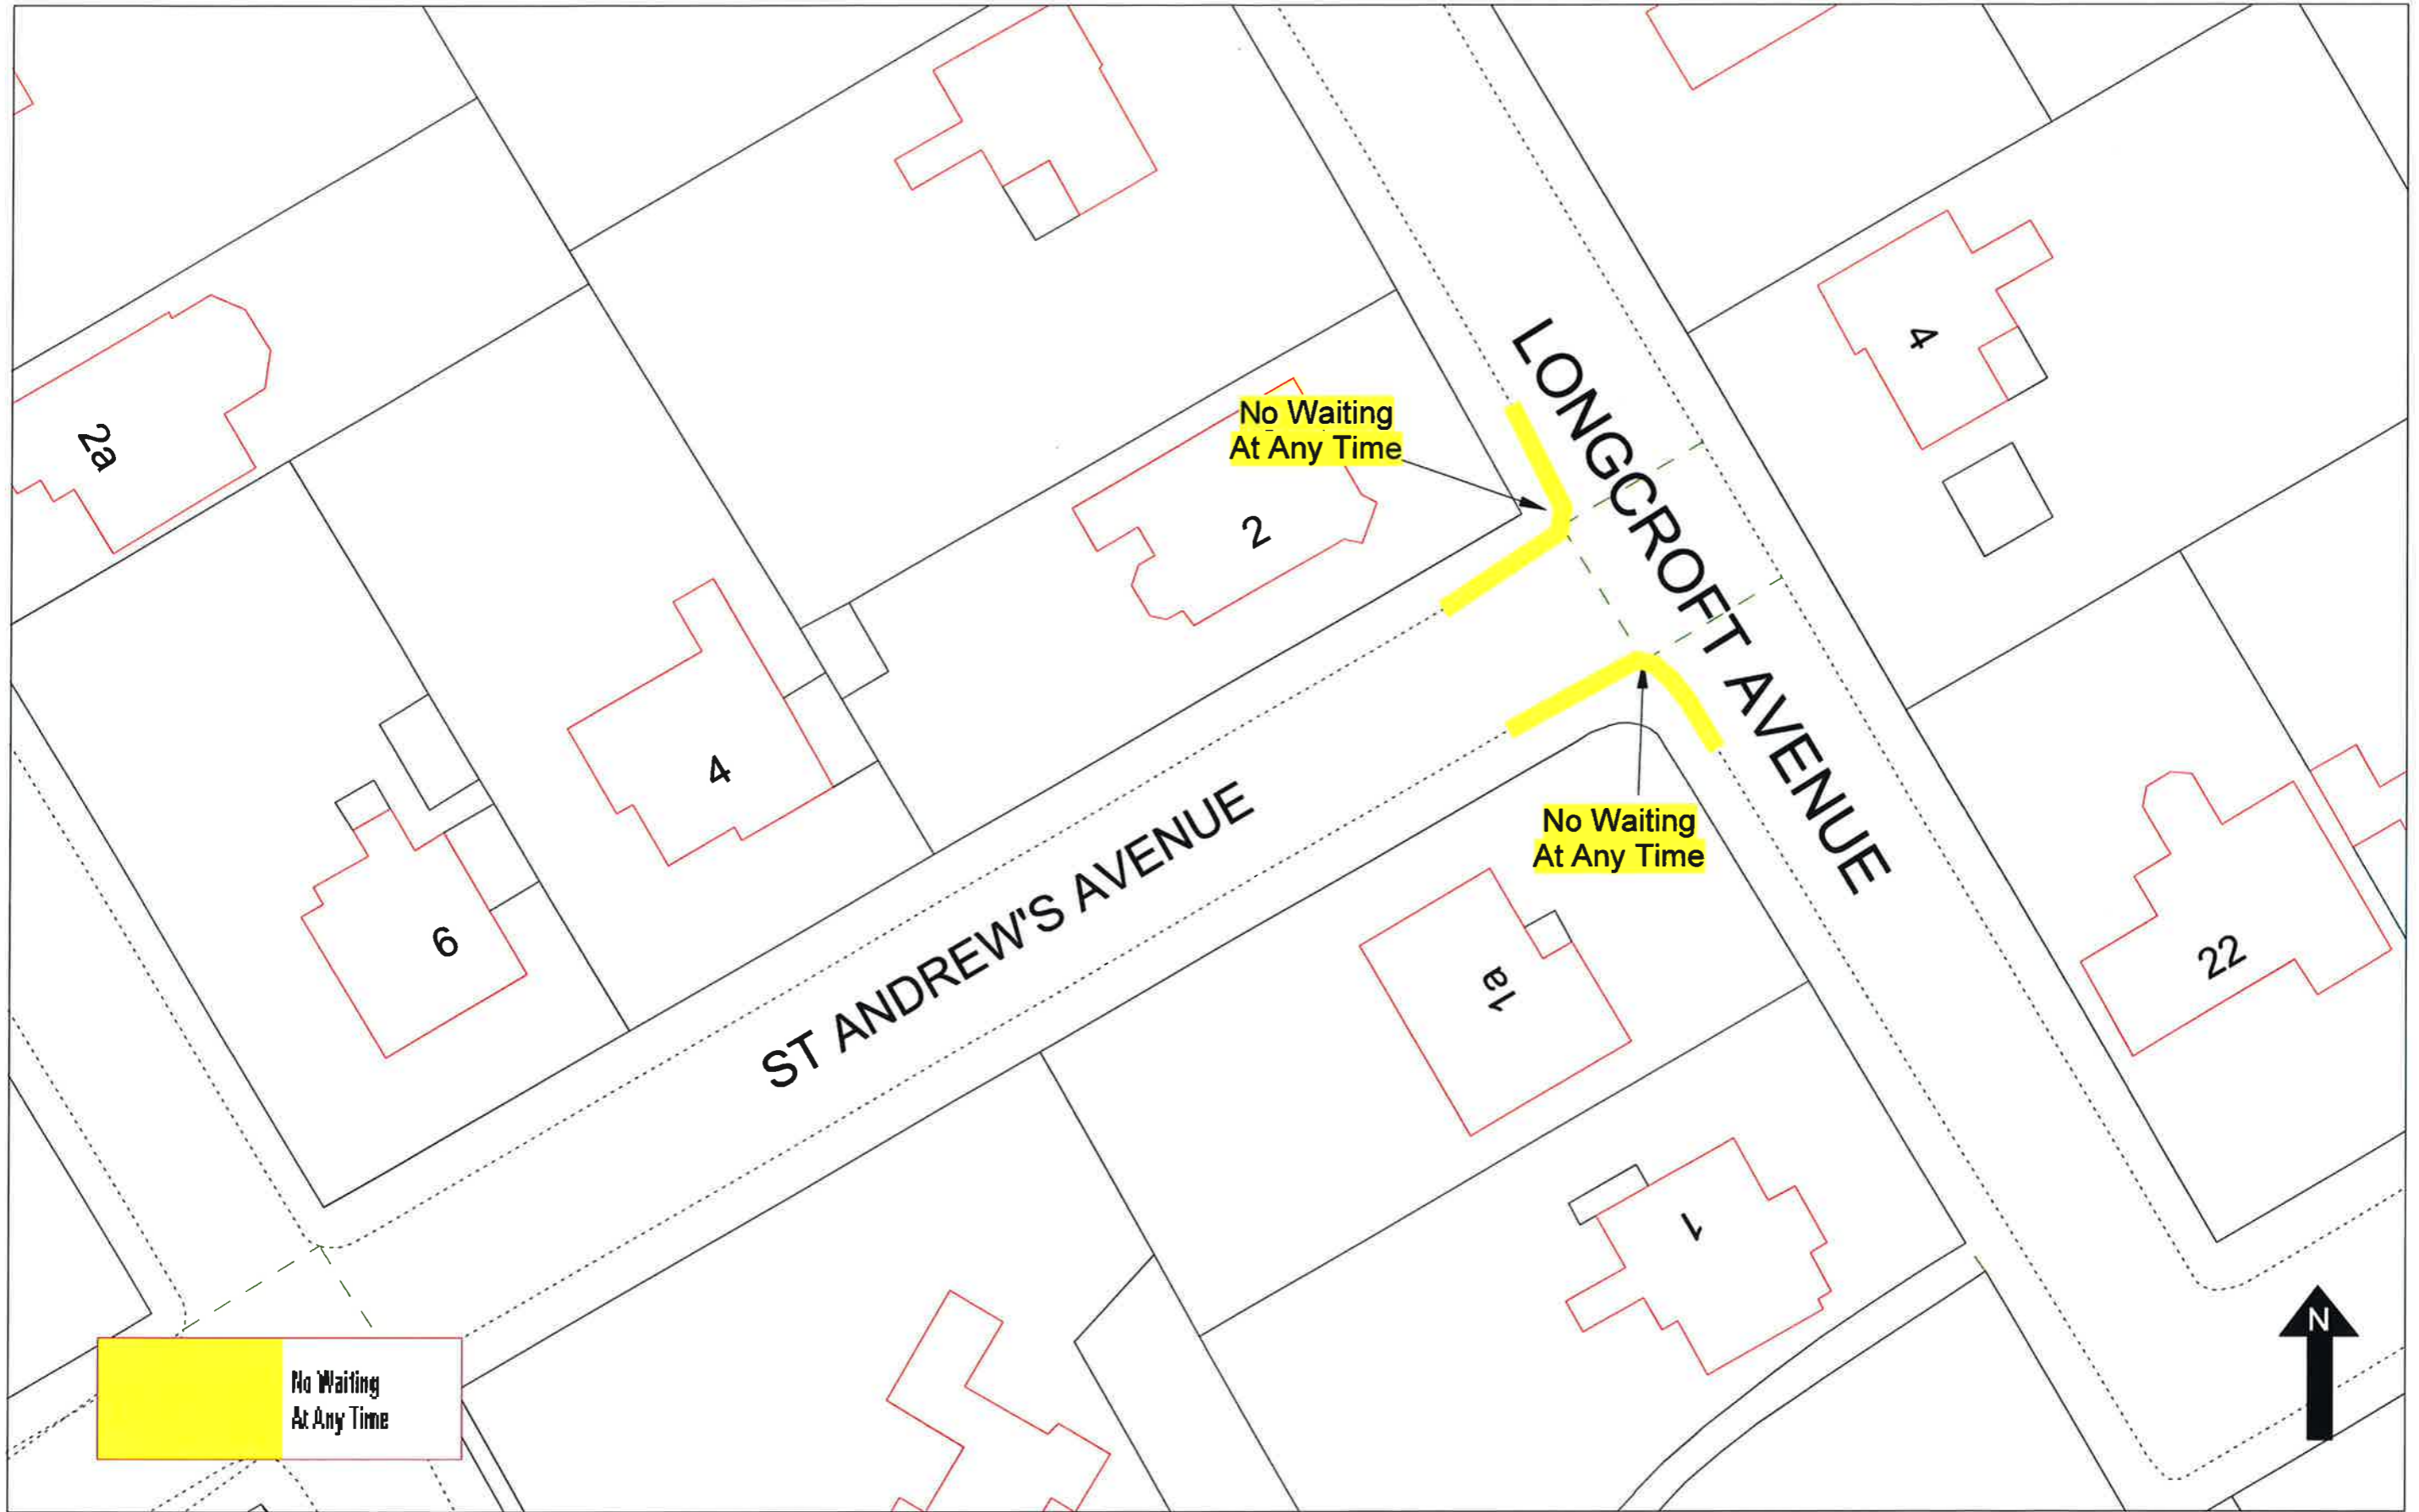

# St Andrew's & Longcroft Avenues

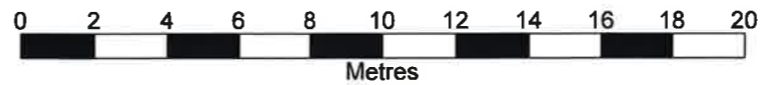


Scale 1:500

Original Drawing Size A4

AVE-05-2013




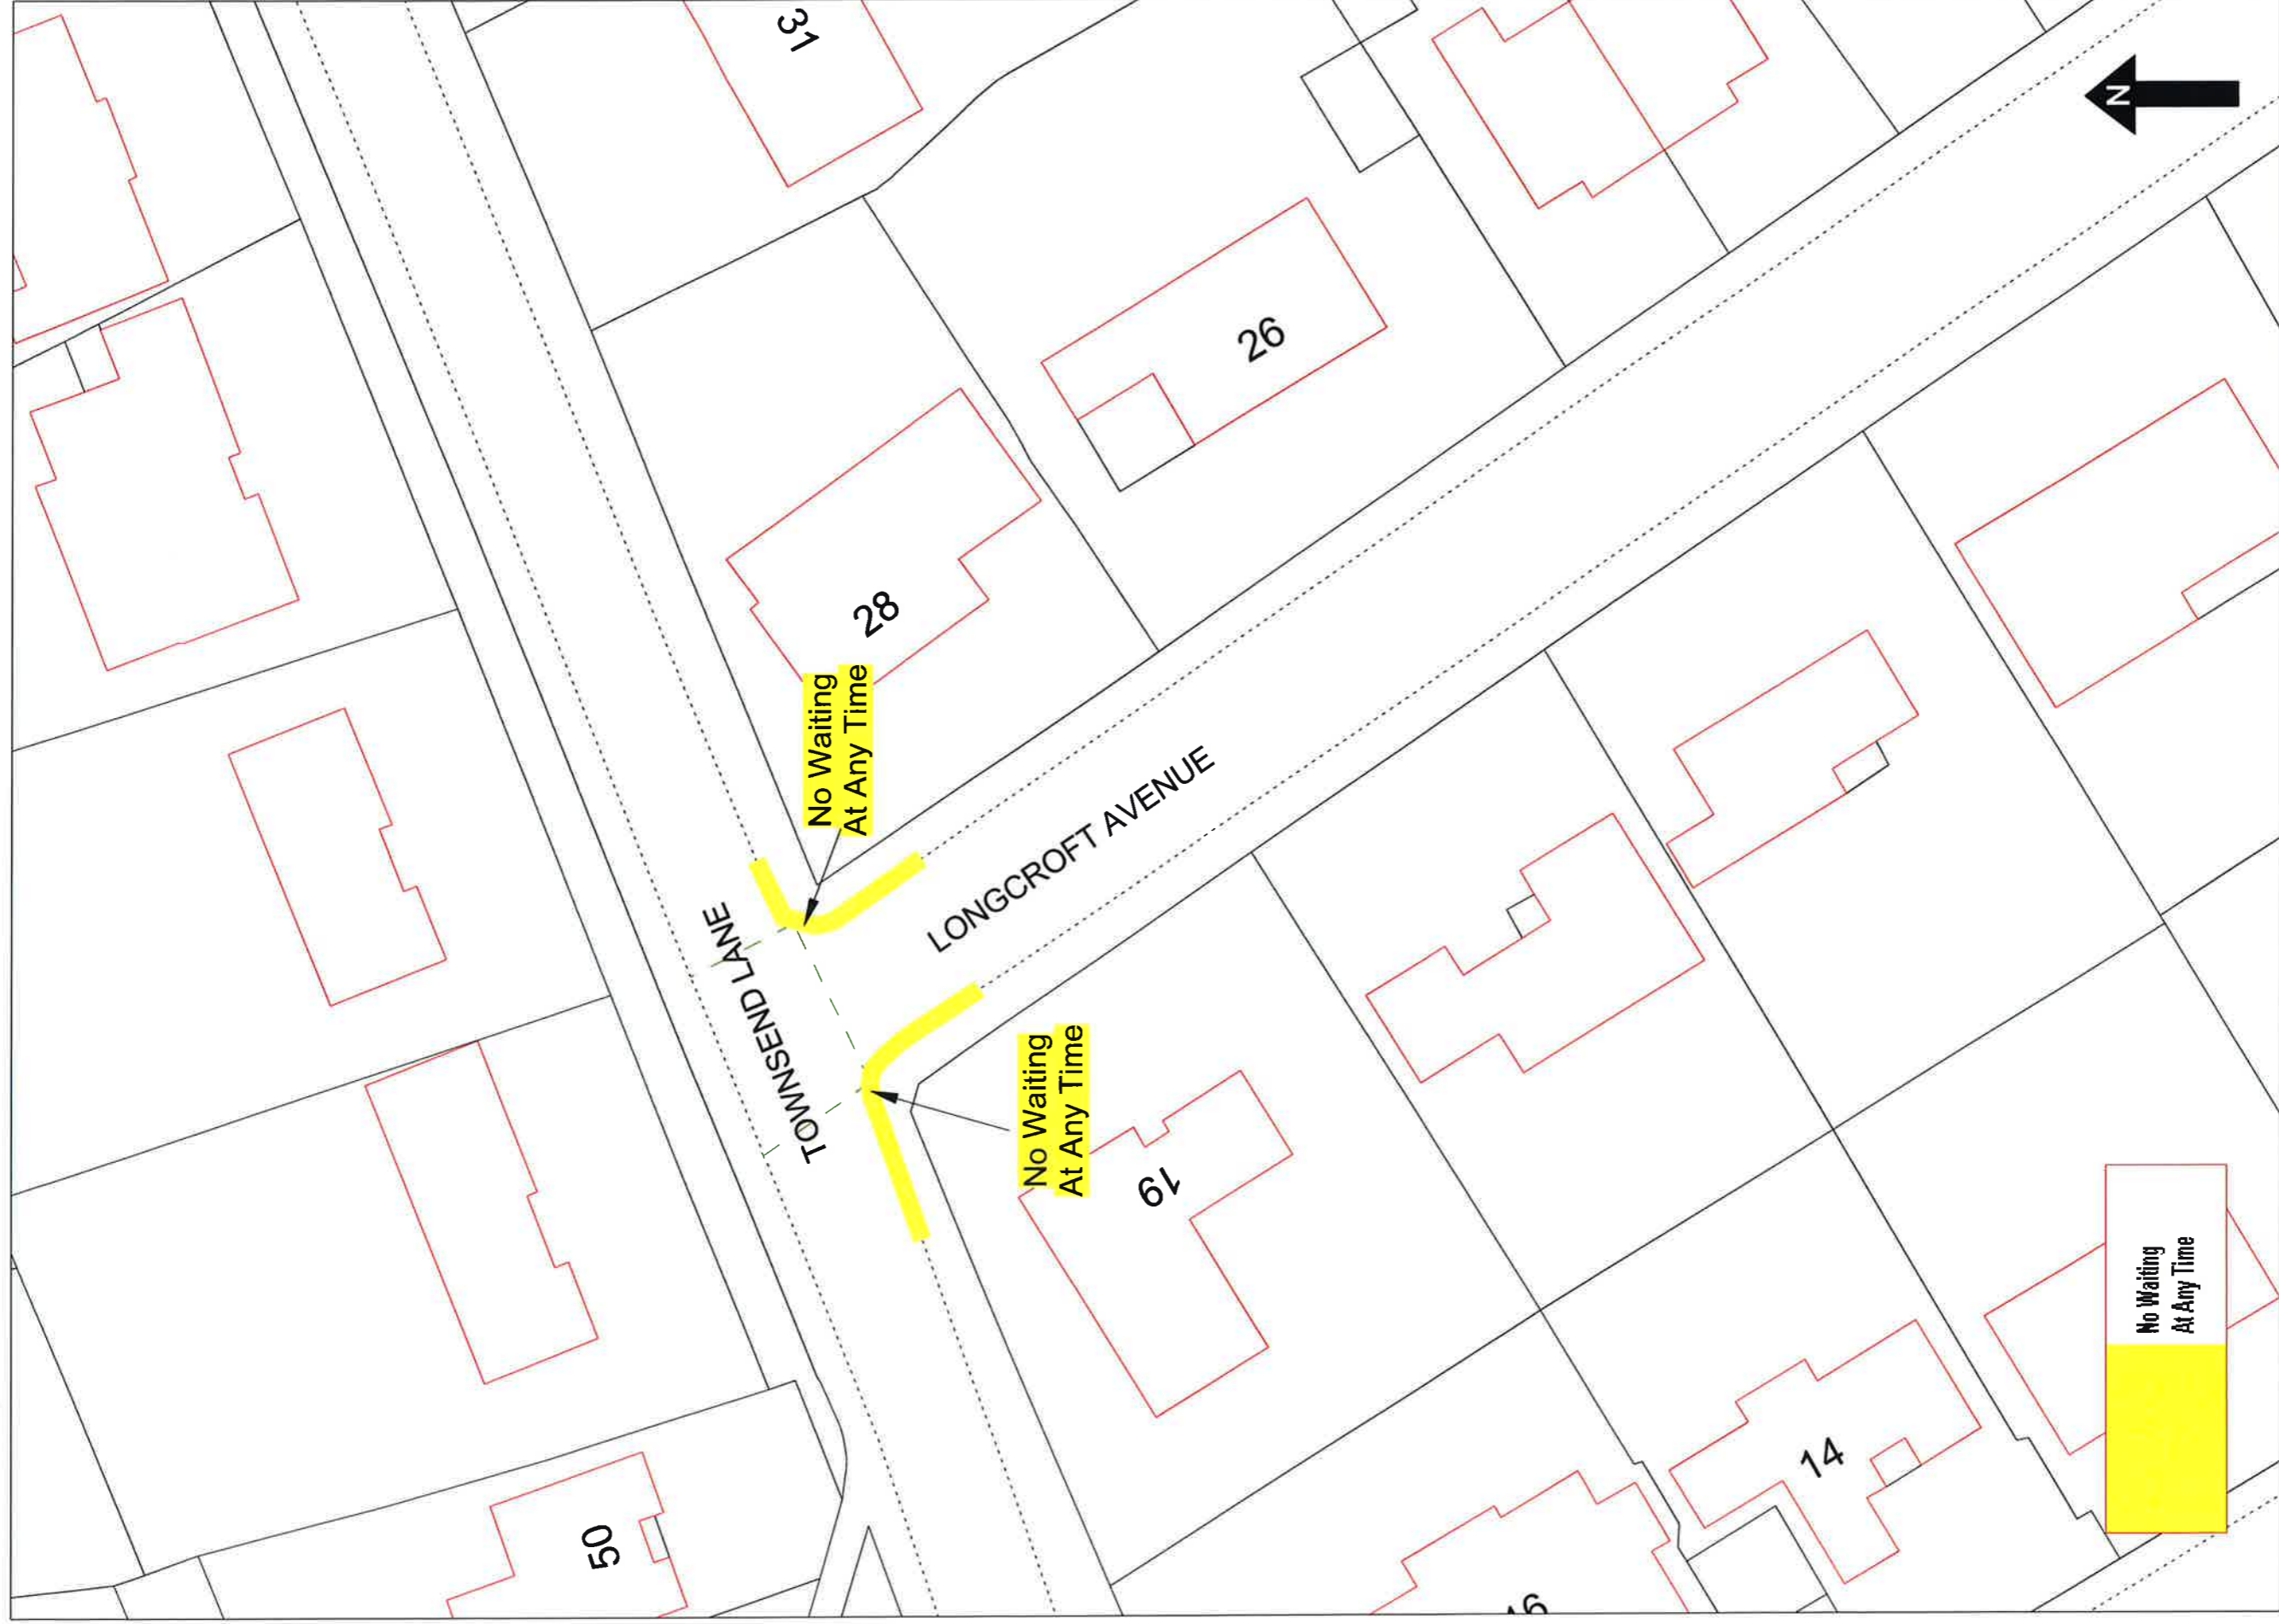

# Longcroft Avenue & Townsend Lane



Scale 1:500

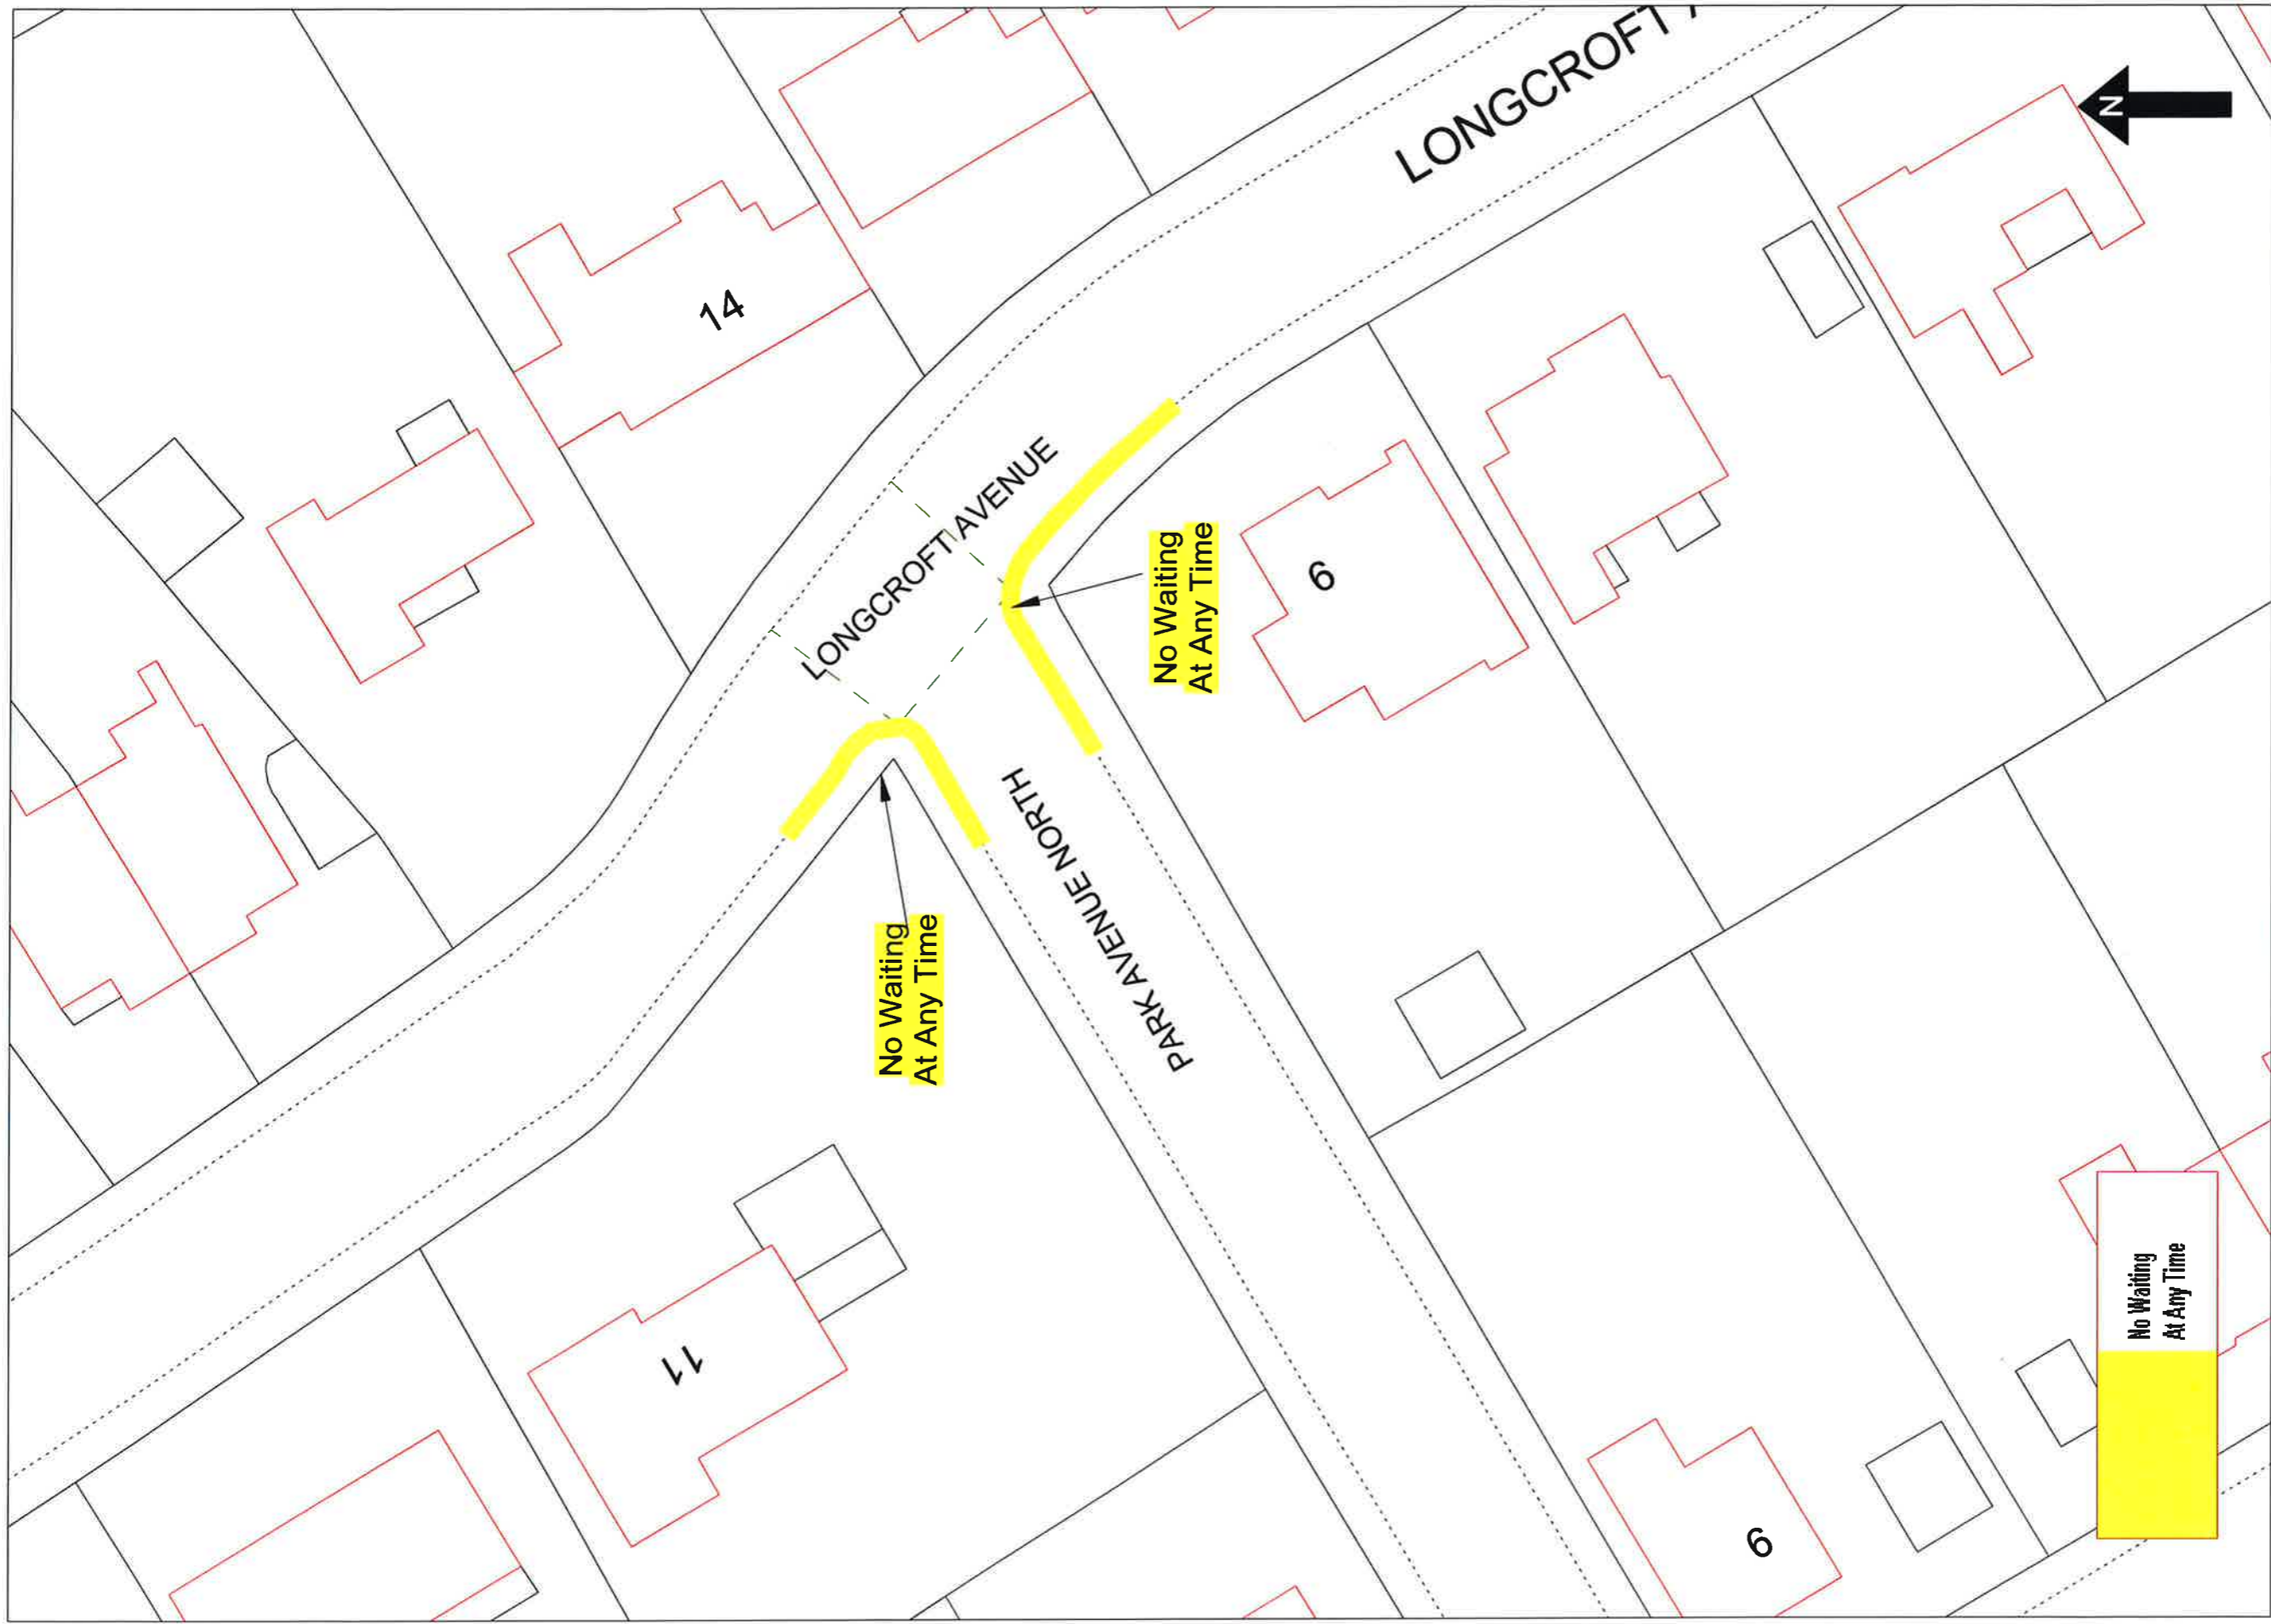


# Longcroft Avenue & Park Avenue North



AVE-03-2013


Original Drawing Size A4

© Crown copyright and database rights 2013 Ordnance Survey 100018953

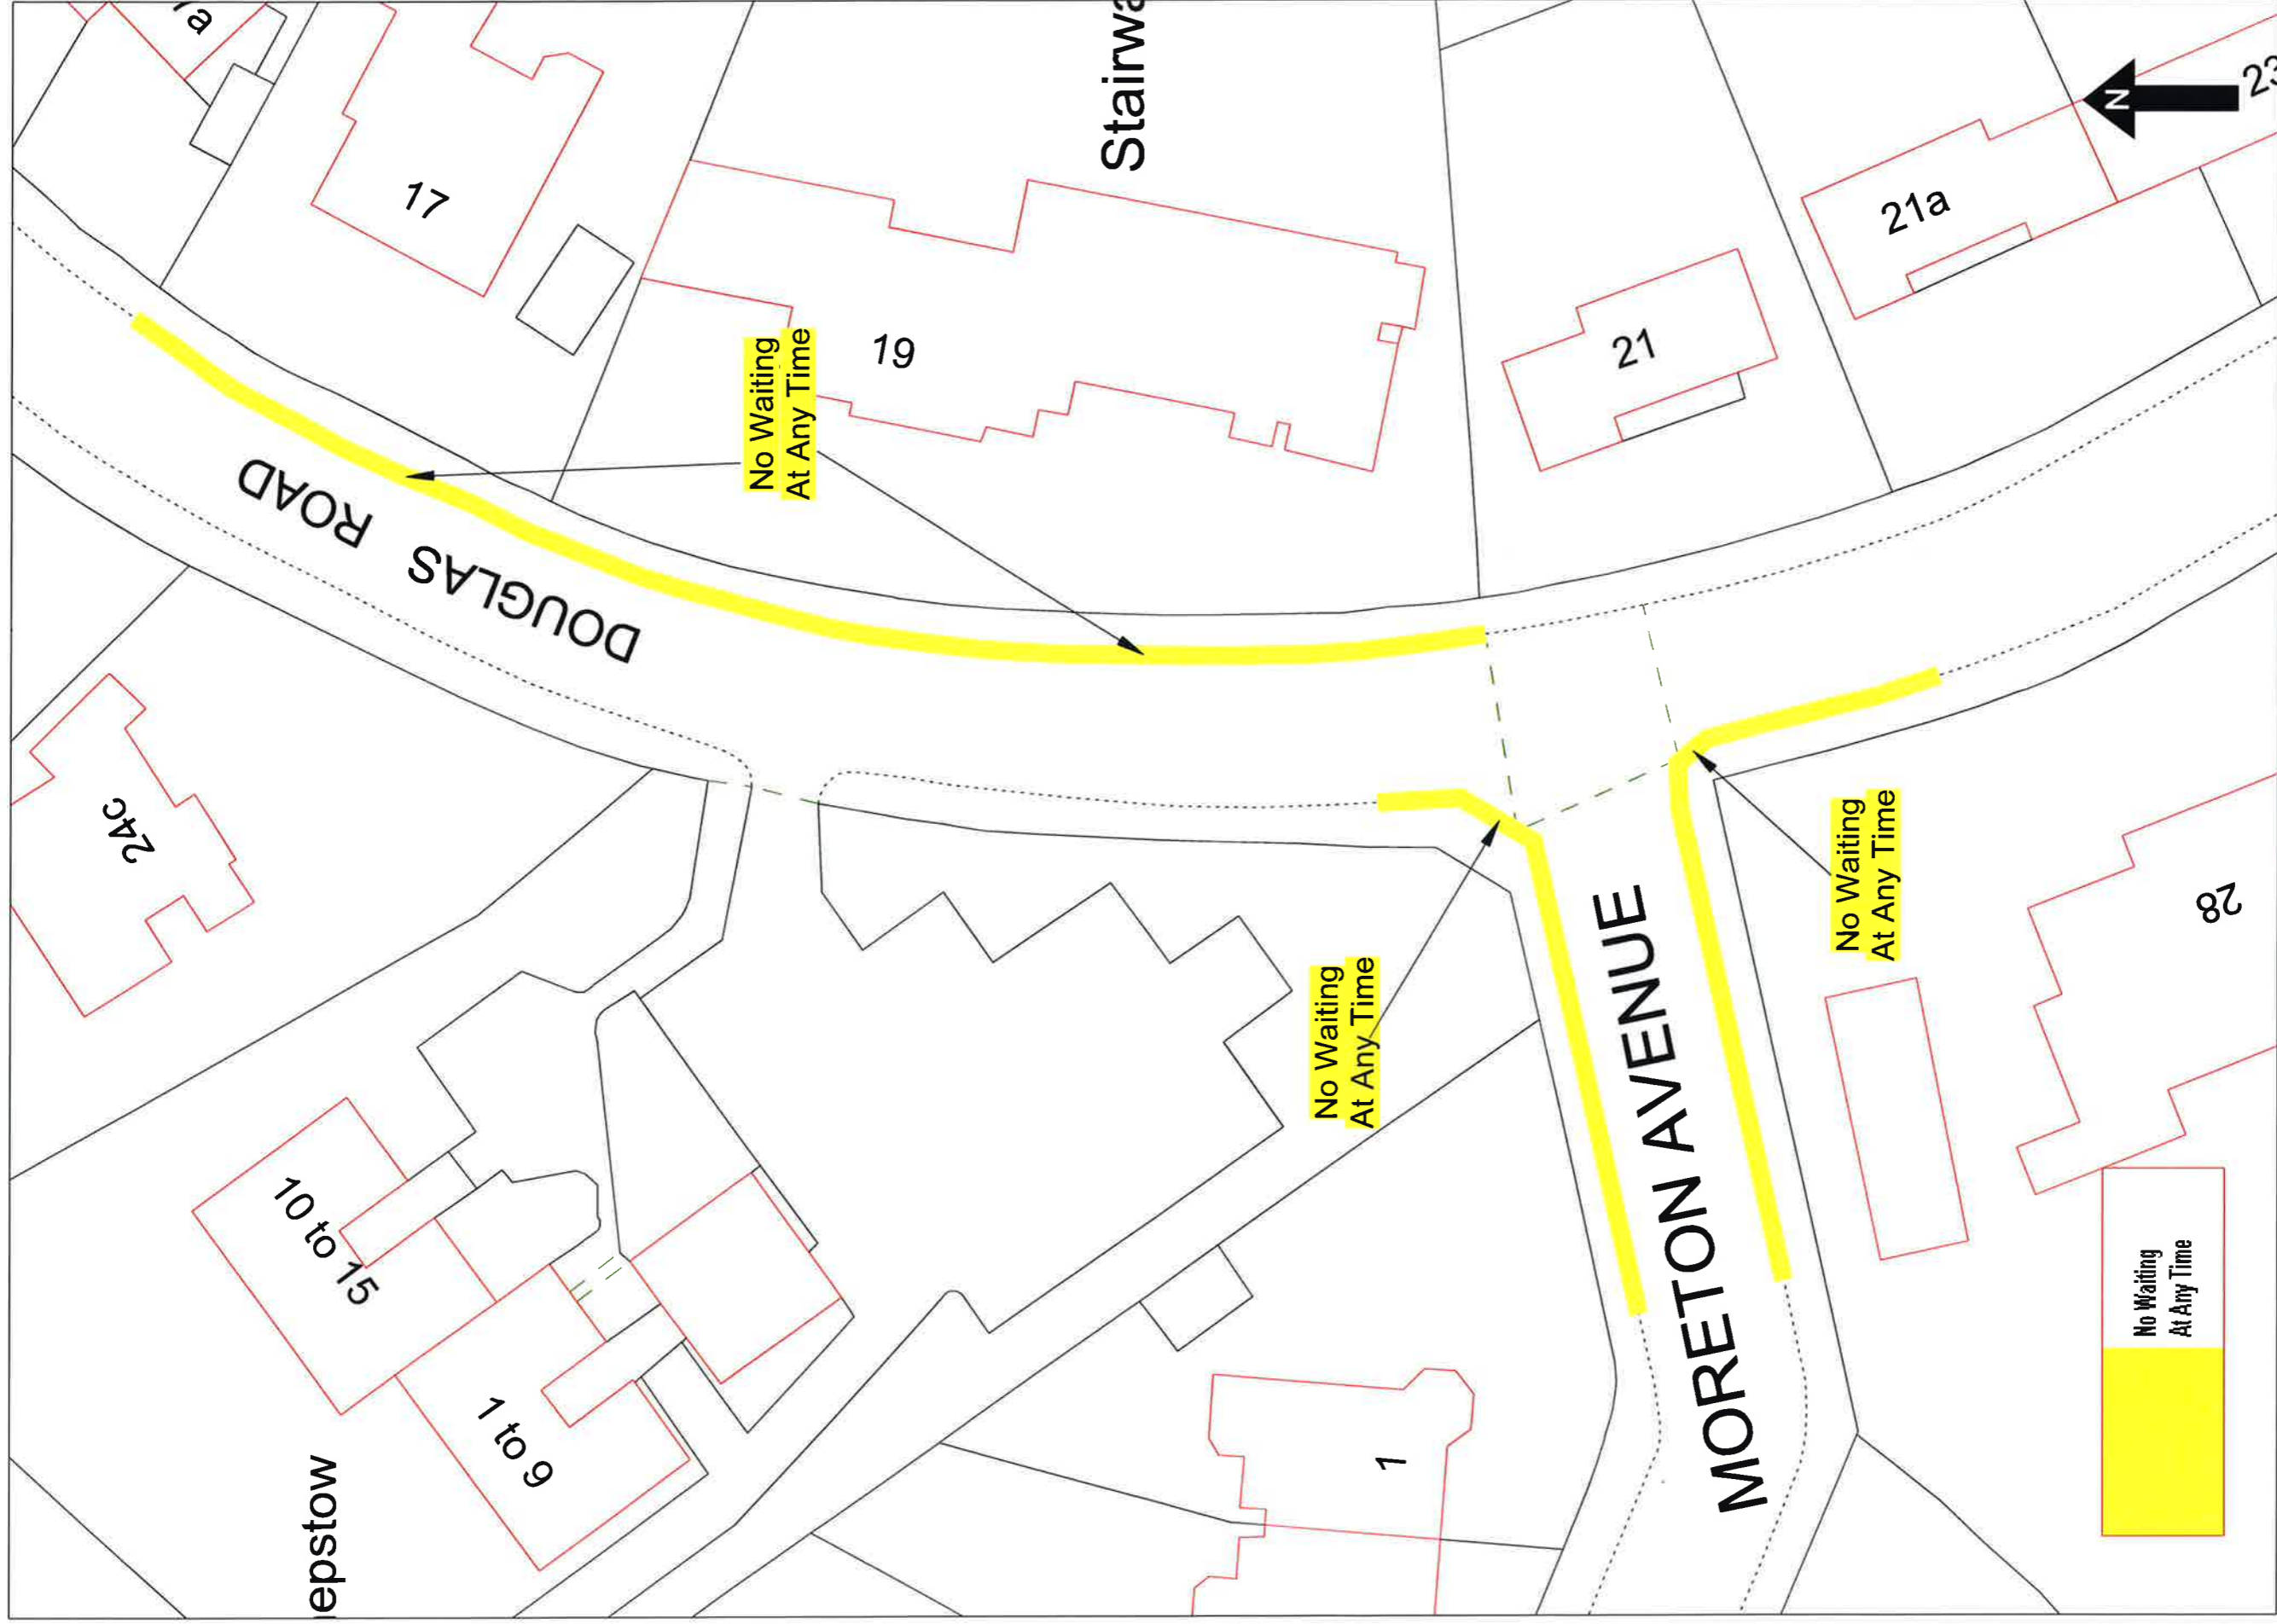

**Douglas Road & Moreton Road**

Scale 1:500

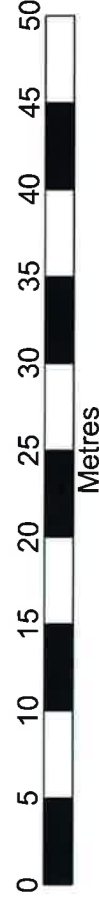

AVE-01-2013

Original Drawing Size A4

© Crown copyright and database rights 2013 Ordnance Survey 100018953