



1. FORGE END PEDESTRIAN / CYCLE ACCESS

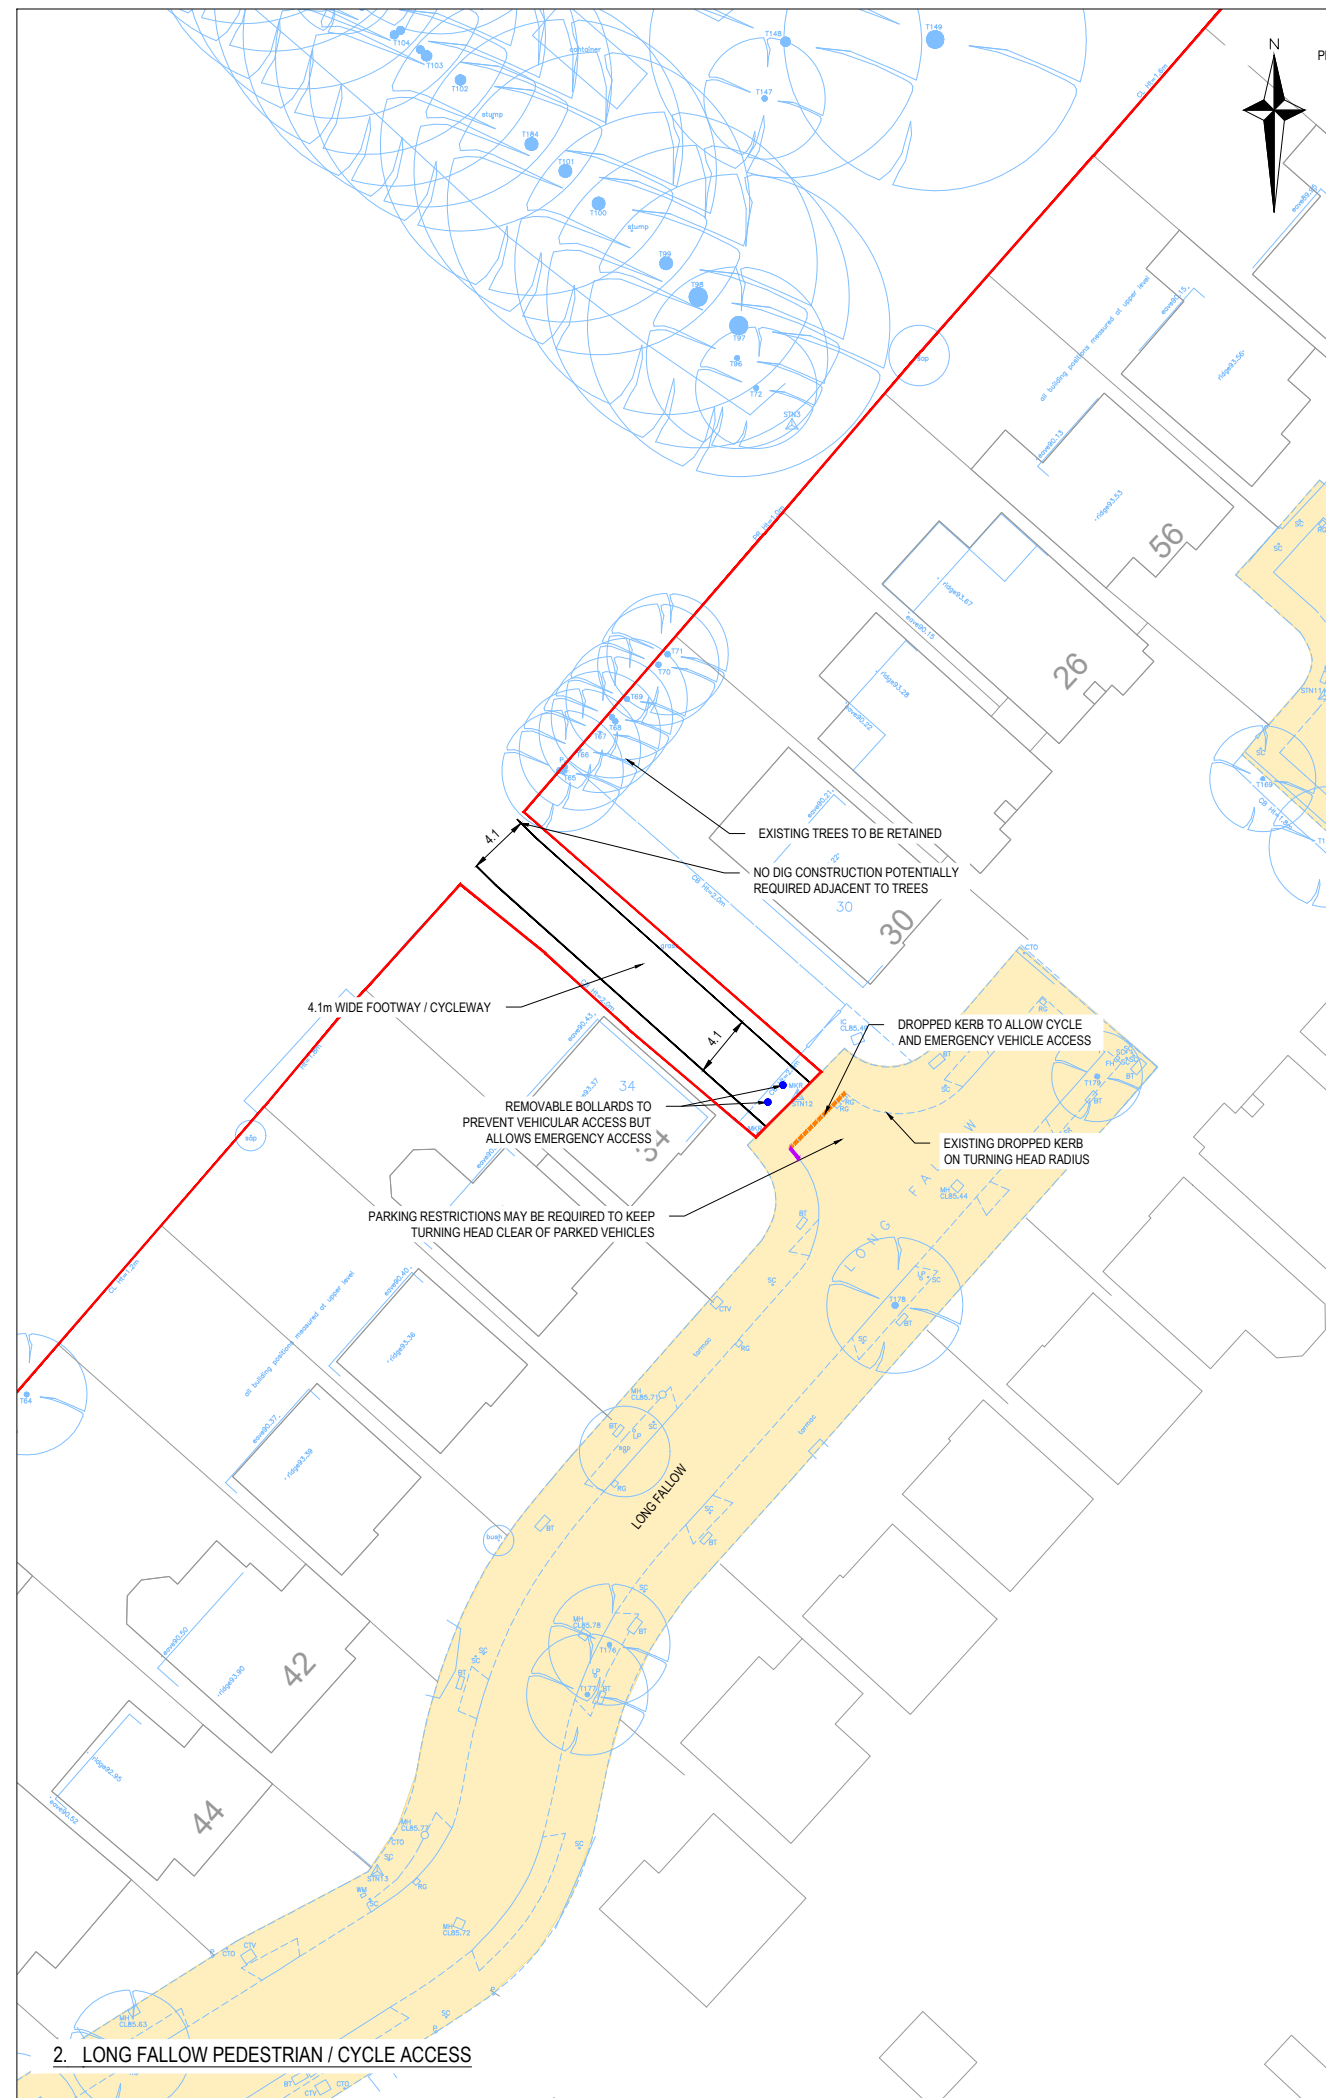

2. LONG FALLOW PEDESTRIAN / CYCLE ACCESS

- NOTES**
- DO NOT SCALE FROM THIS DRAWING. WORK TO FIGURED DIMENSIONS ONLY.
  - THIS DRAWING SHALL NOT BE USED FOR CONSTRUCTION PURPOSES UNLESS SPECIFICALLY STATED AS 'FOR CONSTRUCTION' IN THE DRAWING STATUS.
  - THE SITE LAYOUT IS TO BE CONFIRMED AS PART OF THE RESERVED MATTERS APPLICATION.

- KEY**
- SITE BOUNDARY
  - OS BASE
  - TOPOGRAPHICAL SURVEY
  - PROPOSED FOOTWAY / CYCLEWAY
  - DROPPED KERB
  - TRANSITION KERB
  - REMOVABLE BOLLARD
  - ADOPTED HIGHWAY

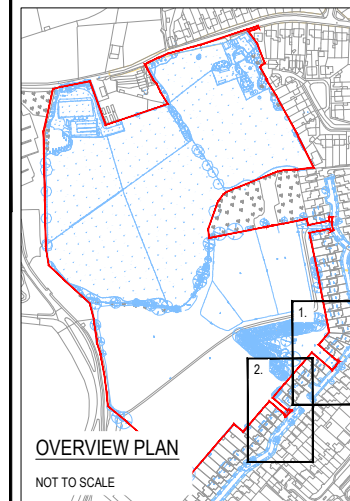

**FOR PLANNING APPROVAL**

13	LONG FALLOW ACCESS ADDED	30/03/2022 DK	JB
12	FOOTWAY / CYCLEWAY ALIGNMENT UPDATED	29/03/2022 DK	JB
11	FIRST ISSUE	11/03/2022 DK	JB

Rev.	Description	Date	Chkd
------	-------------	------	------

**Glanville**  
 3 Grovelands Business Centre  
 Boundary Way  
 Hemel Hempstead, Herts. HP2 7TE  
 Tel: (01442) 835999 Fax: (01442) 258924  
 postbox@glanvillegroup.com  
 www.glanvillegroup.com

Client: **CALA HOMES (CHILTERN) & REDINGTON CAPITAL**

Project: **LAND WEST OF CHISWELL GREEN**

Title: **PROPOSED FORGE END & LONG FALLOW PEDESTRIAN / CYCLE ACCESSES**

Project Engineer: DK Scale: 1:500 @ A3  
 Project Director: JB Date: MARCH 2022  
 Status: INFORMATION

Drawing No. 8210856-1021 Rev 13