


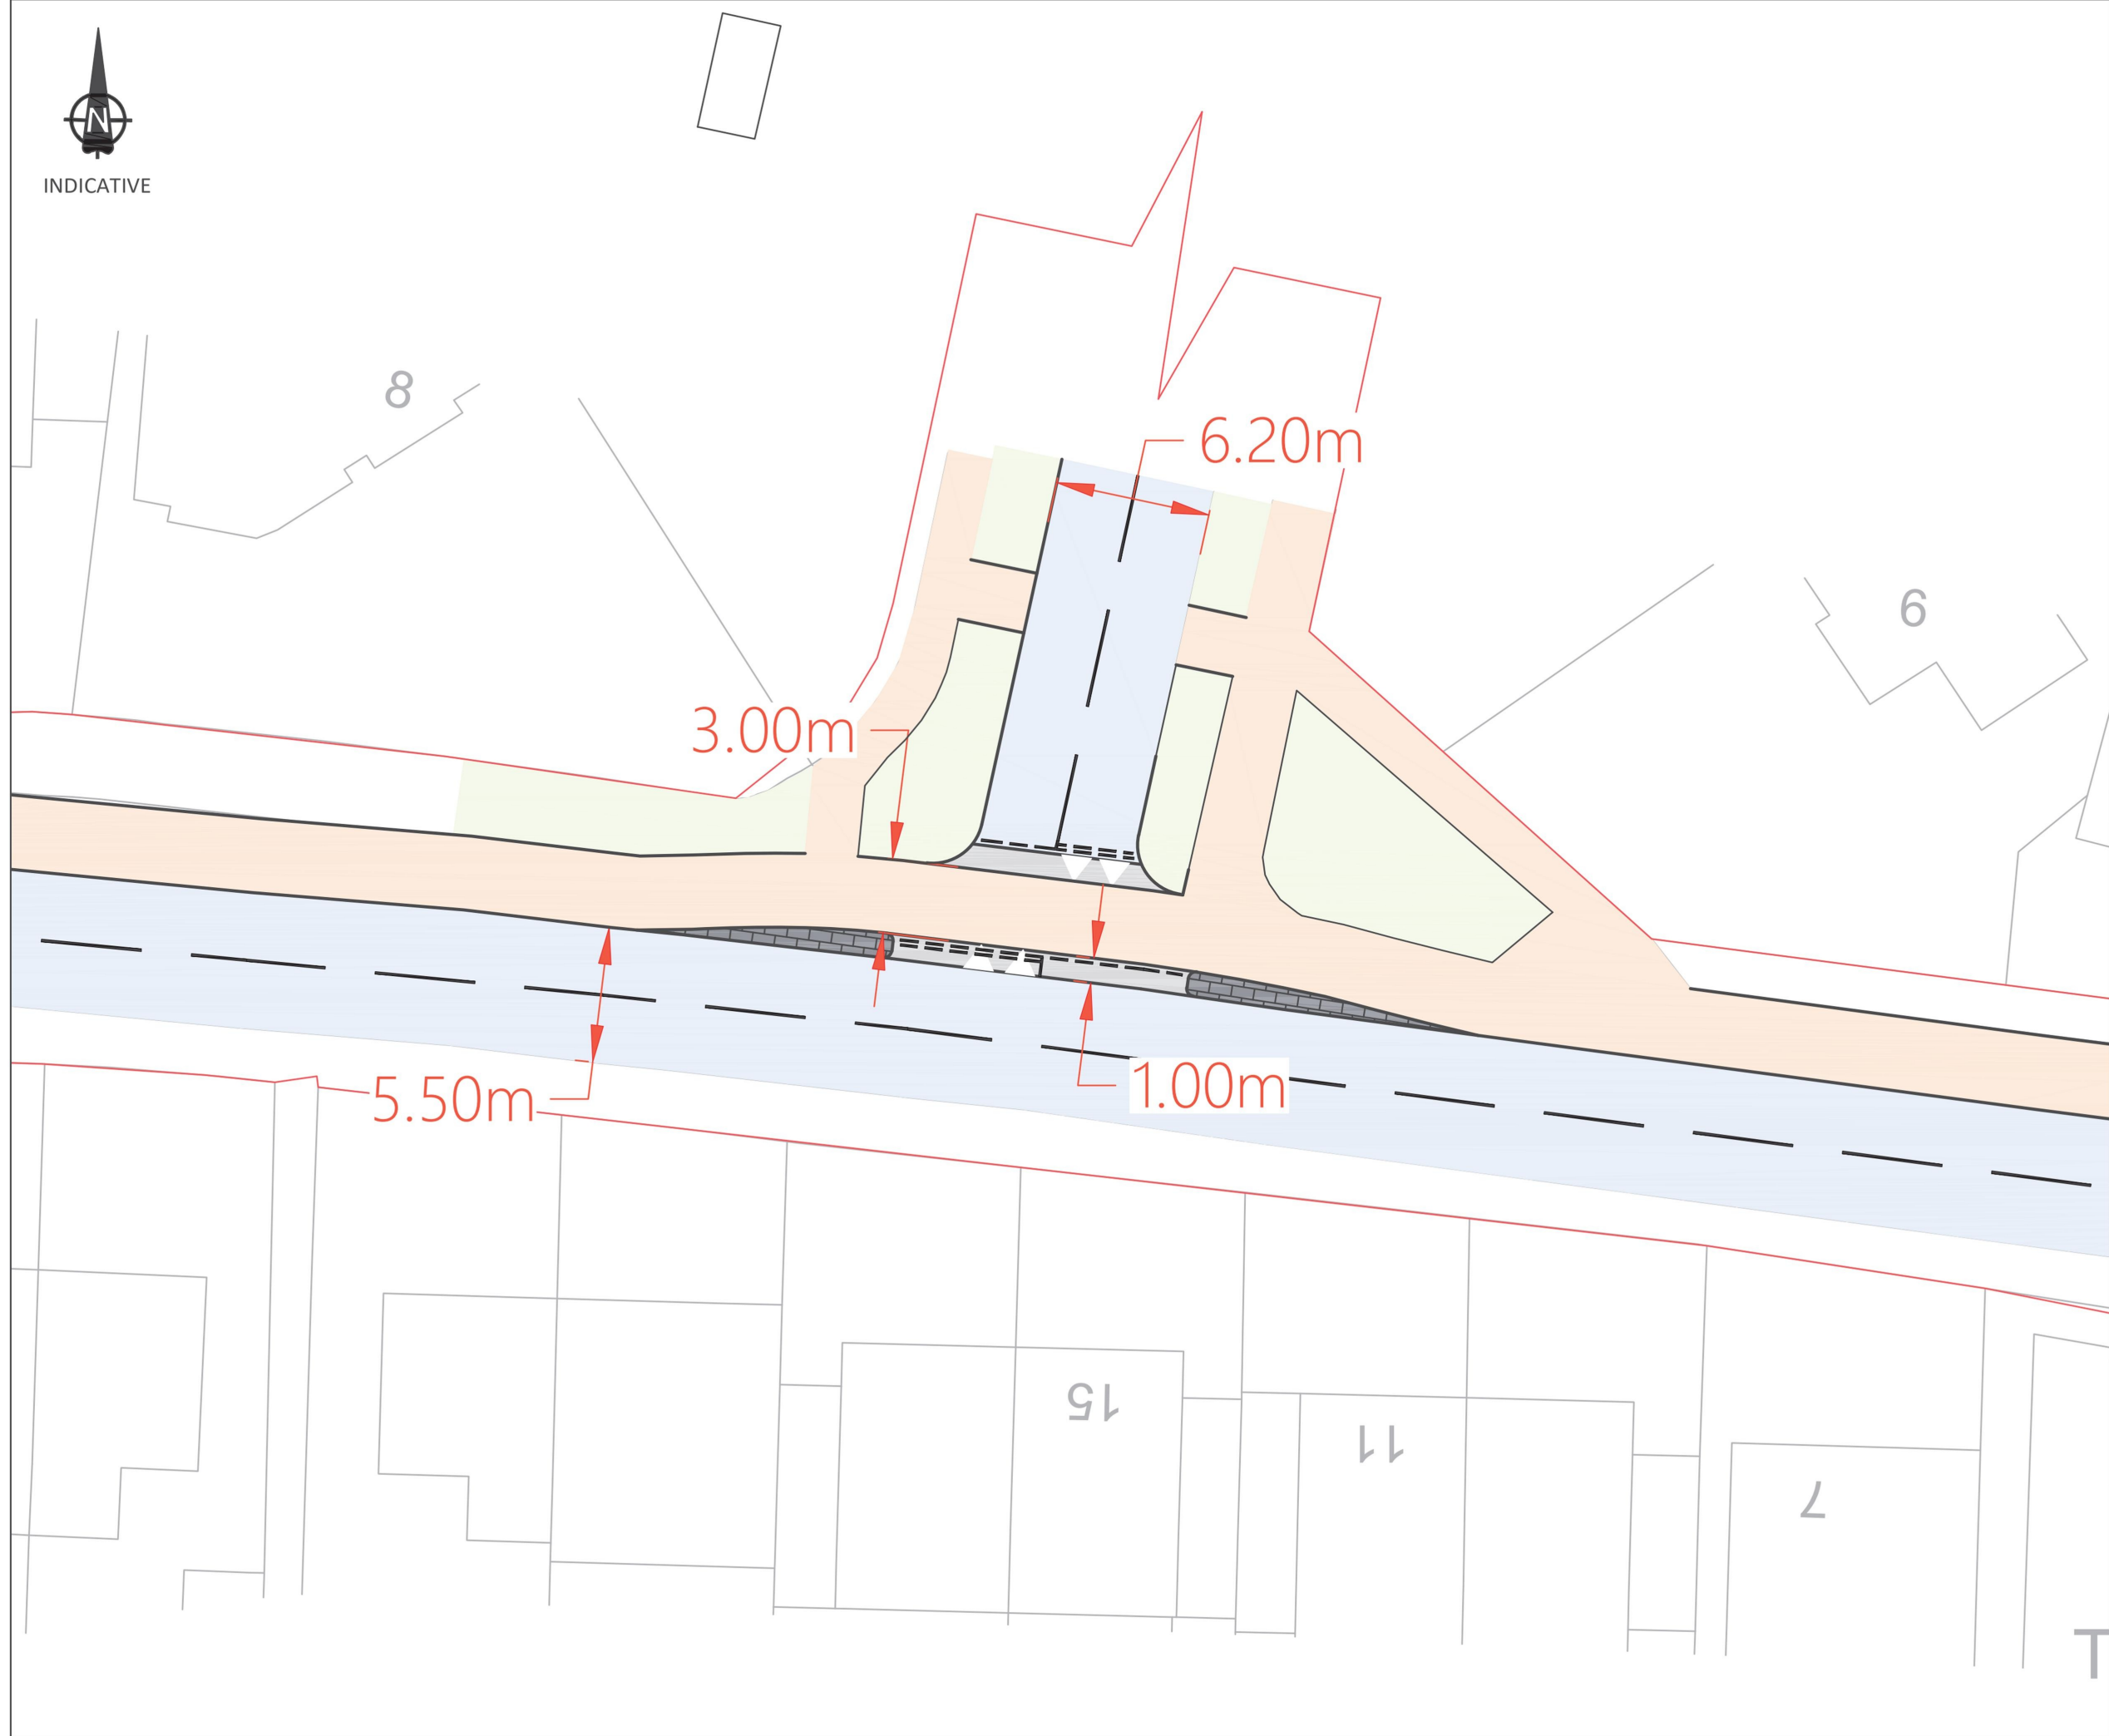

INDICATIVE



- Notes  
Do not scale from this drawing. All dimensions shown are in metres unless noted otherwise.
- Proposed Shared Foot/Cycle Path
  - Proposed Realigned Carriageway
  - Highway Verge
  - Highway Boundary Extent

Ordnance Survey Licence number: 100057360

Drawing Revisions

Rev.	Drn:	Date:	Details	Chk:
-	EH	11/11/2021	First issue	TW

Client  
Headlands Way Limited

Project  
Land North of Chiswell Green Lane, Chiswell Green, Hertfordshire, AL2 3AJ

Title  
Proposed Foot/Cycle Enhancements (Sheet 1 - Stanley Ave)

**MILESTONE**  
TRANSPORT PLANNING  
Abbey House, 282 Farnborough Rd, Farnborough, Hants GU14 7NA  
Tel: 01483 397888  
Gateshead IBC, Mulgrave Terrace, Gateshead, NE8 1AN  
Tel: 0191 338 7220  
web: www.milestonetp.co.uk

Drawing Number: <b>21086 002</b>	Scale: 1:250 @ A3
	Revision: -