


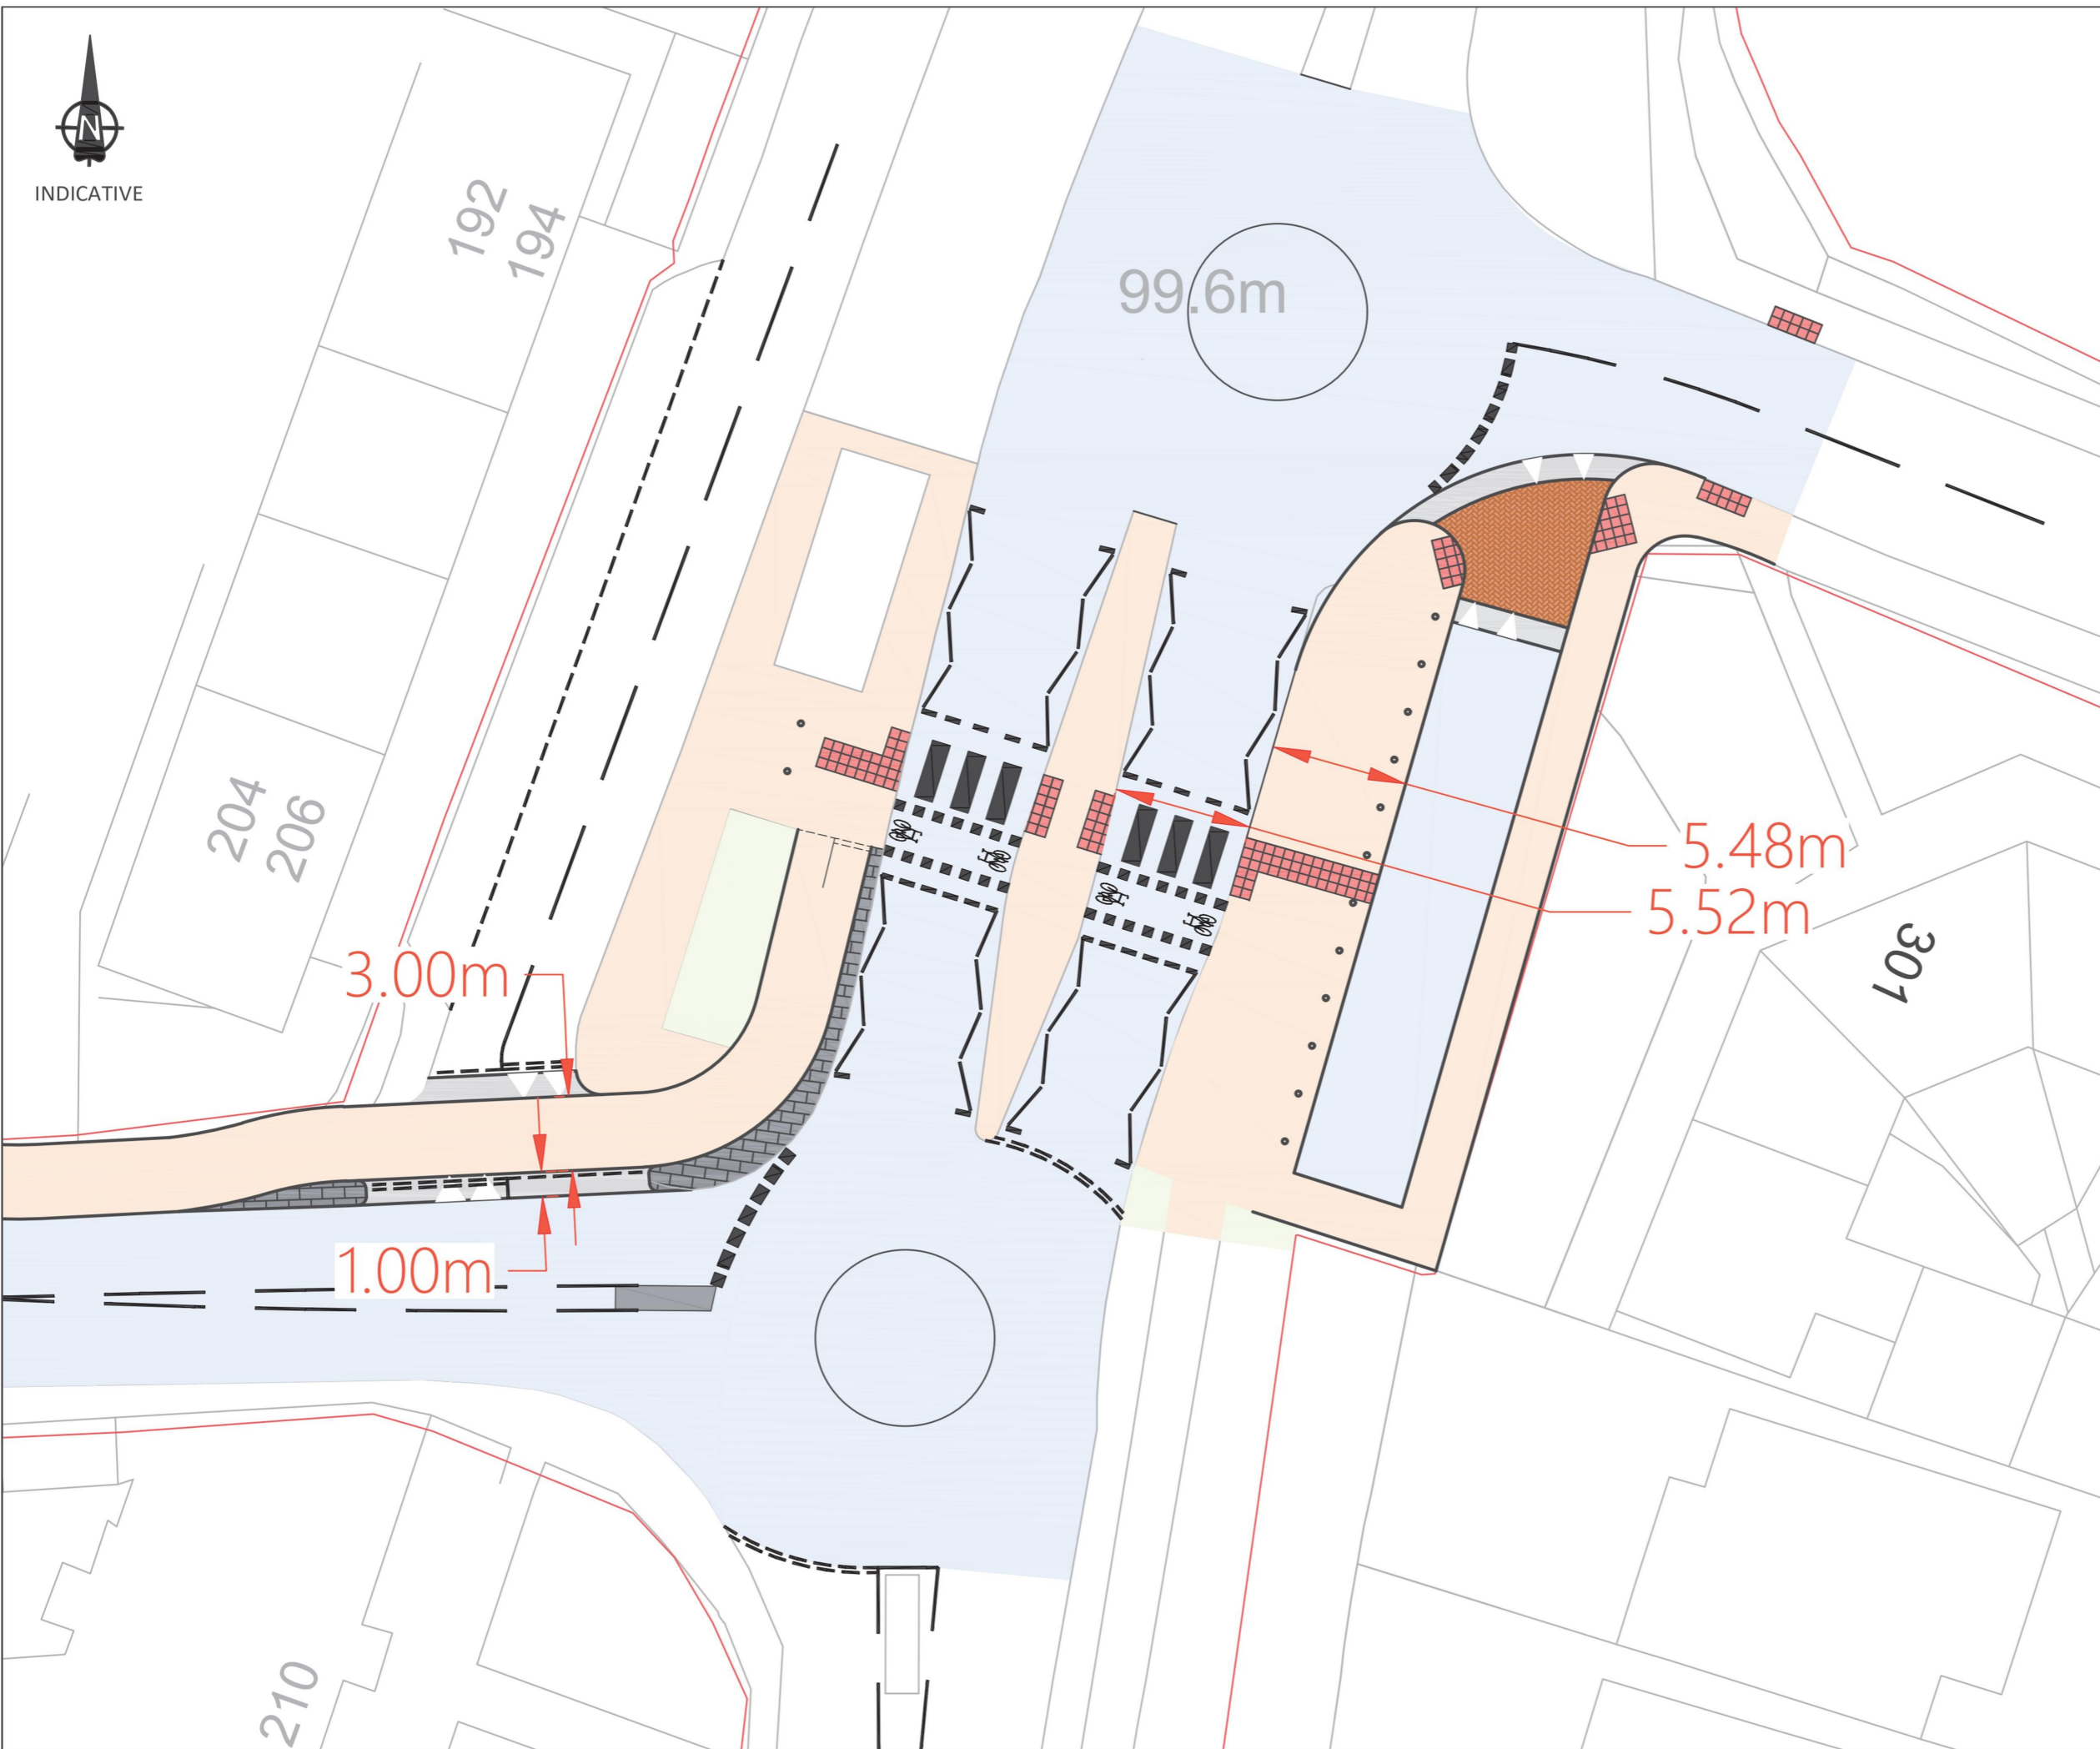

INDICATIVE



Notes
Do not scale from this drawing. All dimensions shown are in metres unless noted otherwise.

- Proposed Shared Foot/Cycle Path
- Proposed Realigned Carriageway
- Proposed Highway Verge
- Highway Boundary Extent
- Shared Space Raised Table
- Tactile Paving

Ordnance Survey Licence number: 100057360

Drawing Revisions

Rev.	Drn:	Date:	Details	Chk:
-	EH	10/11/2021	First issue	TW

Client

Headlands Way Limited

Project

Land North of Chiswell Green Lane, Chiswell Green, Hertfordshire, AL2 3AJ

Title

Proposed Highway Amendments (Sheet 2 - Watford Rd Junction)



Abbey House, 282 Farnborough Rd, Farnborough, Hants GU14 7NA
 Tel: 01483 397888
 Gateshead IBC, Mulgrave Terrace, Gateshead, NE8 1AN
 Tel: 0191 338 7220
 web: www.milestonentp.co.uk

Drawing Number:

21086 002

Scale:

1:250 @ A3
Revision: -