




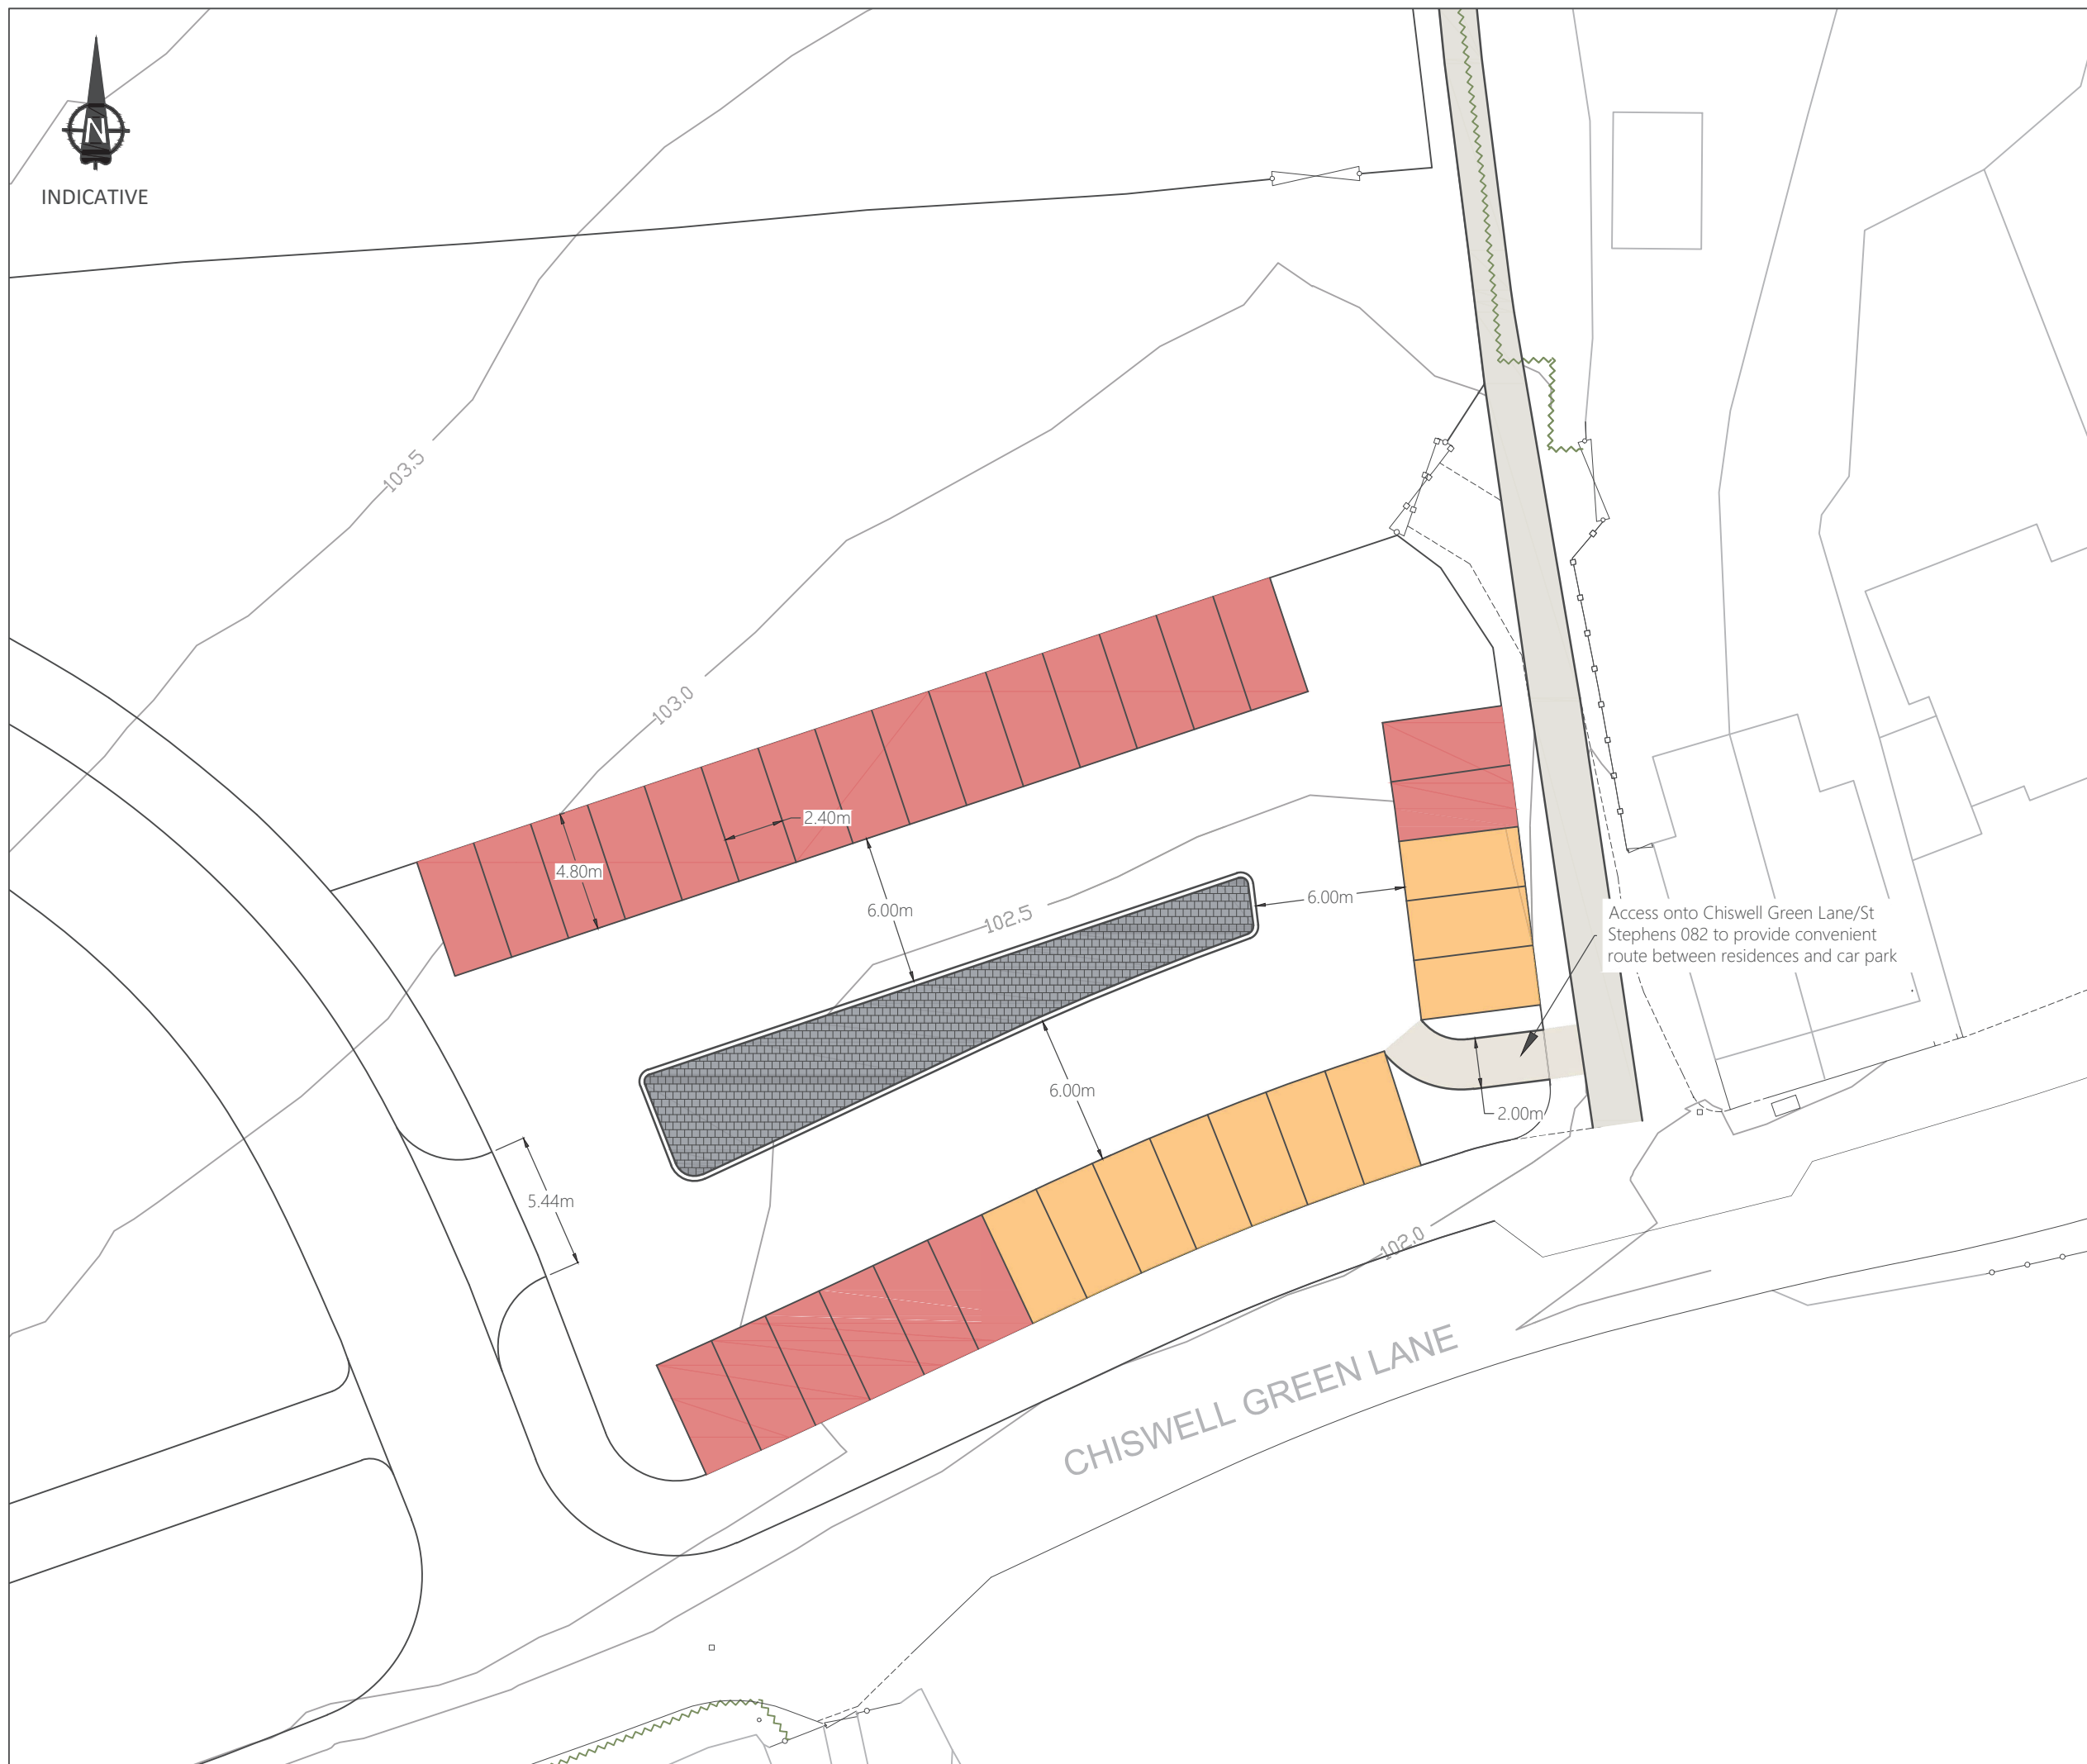

INDICATIVE



Notes

1. Do not scale from this drawing. All dimensions shown are in metres unless noted otherwise.
2. This drawing has been based upon topographical survey information. Milestone Transport Planning cannot be held responsible for any discrepancies which may arise because of it.

-  Spaces allocated to residents of Chiswell Green Lane
-  Spaces for visitors to Memorial Park

Ordnance Survey Licence number: 100057360

Drawing Revisions

Rev:	Drn:	Date:	Details	Chk:
-	EH	21/04/2022	First issue	TW

Client

Headlands Way Limited

Project

Land North of Chiswell Green Lane, Chiswell Green

Title

Proposed Memorial Car Parking Allocation



Abbey House, 282 Farnborough Rd, Farnborough, Hants GU14 7NA
 Tel: 01483 397888
 Gateshead IBC, Mulgrave Terrace, Gateshead, NE8 1AN
 Tel: 0191 338 7220
 web: www.milestonetp.co.uk

Drawing Number:

21086/005

Scale:

1:250 @ A3

Revision:

-