
## Notes Notes This DRAWING IS COPYRIGHT © OF TURNER. NO REPRODUCTION WITHOUT PERMISSION. UNLESS NOTED OTHERWISE THIS DRAWING IS NOT FOR CONSTRUCTION. ALL DIMENSIONS AND LEVELS ARE TO BE CHECKED ON SITE PRIOR TO THE COMMENCEMENT OF WORK. INFORM TURNER OF ANY DISCREPANCIES FOR CLARIFICATION BEFORE PROCEDING WITH WORK. DRAWINGS ARE NOT TO BE SCALED. USE ONLY FIGURED DIMENSIONS. REFER TO CONSULTANT DOCUMENTATION FOR FURTHER INFORMATION. Areas and apartment numbers have been calculated in accordance with the RICS/ISVA code of Measuring Practice (6th edition, 2015) using the stated options NL, GAI, GEA (ground floor CEA excludes external cycle and refuse stores) and IPMS International Property Measurement Standard (1st edition 2014) and it's stated option GIFA. Any decisions to be made on the basis of these predications, whether as to project viability, pr-refuting, lease agreements, conveyances and the like, should make due allowance for fluctuations anising from the following: design development, accurate site survey, site levels and site dimensions, construction method and building liderances, Local Authority and Statutory consents.

Nolumes/TUK-Projects/2017 TURNER PROJECTS/17206 Smallford Works, St Albans/A\_TURNER/A00\_CAD/2\_CONCEPT DESIGN/B\_Design Files/17206\_MAIN MODEL FILES/B\_pins/17206 Smallford Works\_Site Model.pin

Key Plan / Scale Bar

## Rev Issue Date Checked Status Reason for Issue A 05/11/2019 GC A2 Issued for Listed Building Consent

Rev Issue Date Checked Status Reason for Issue

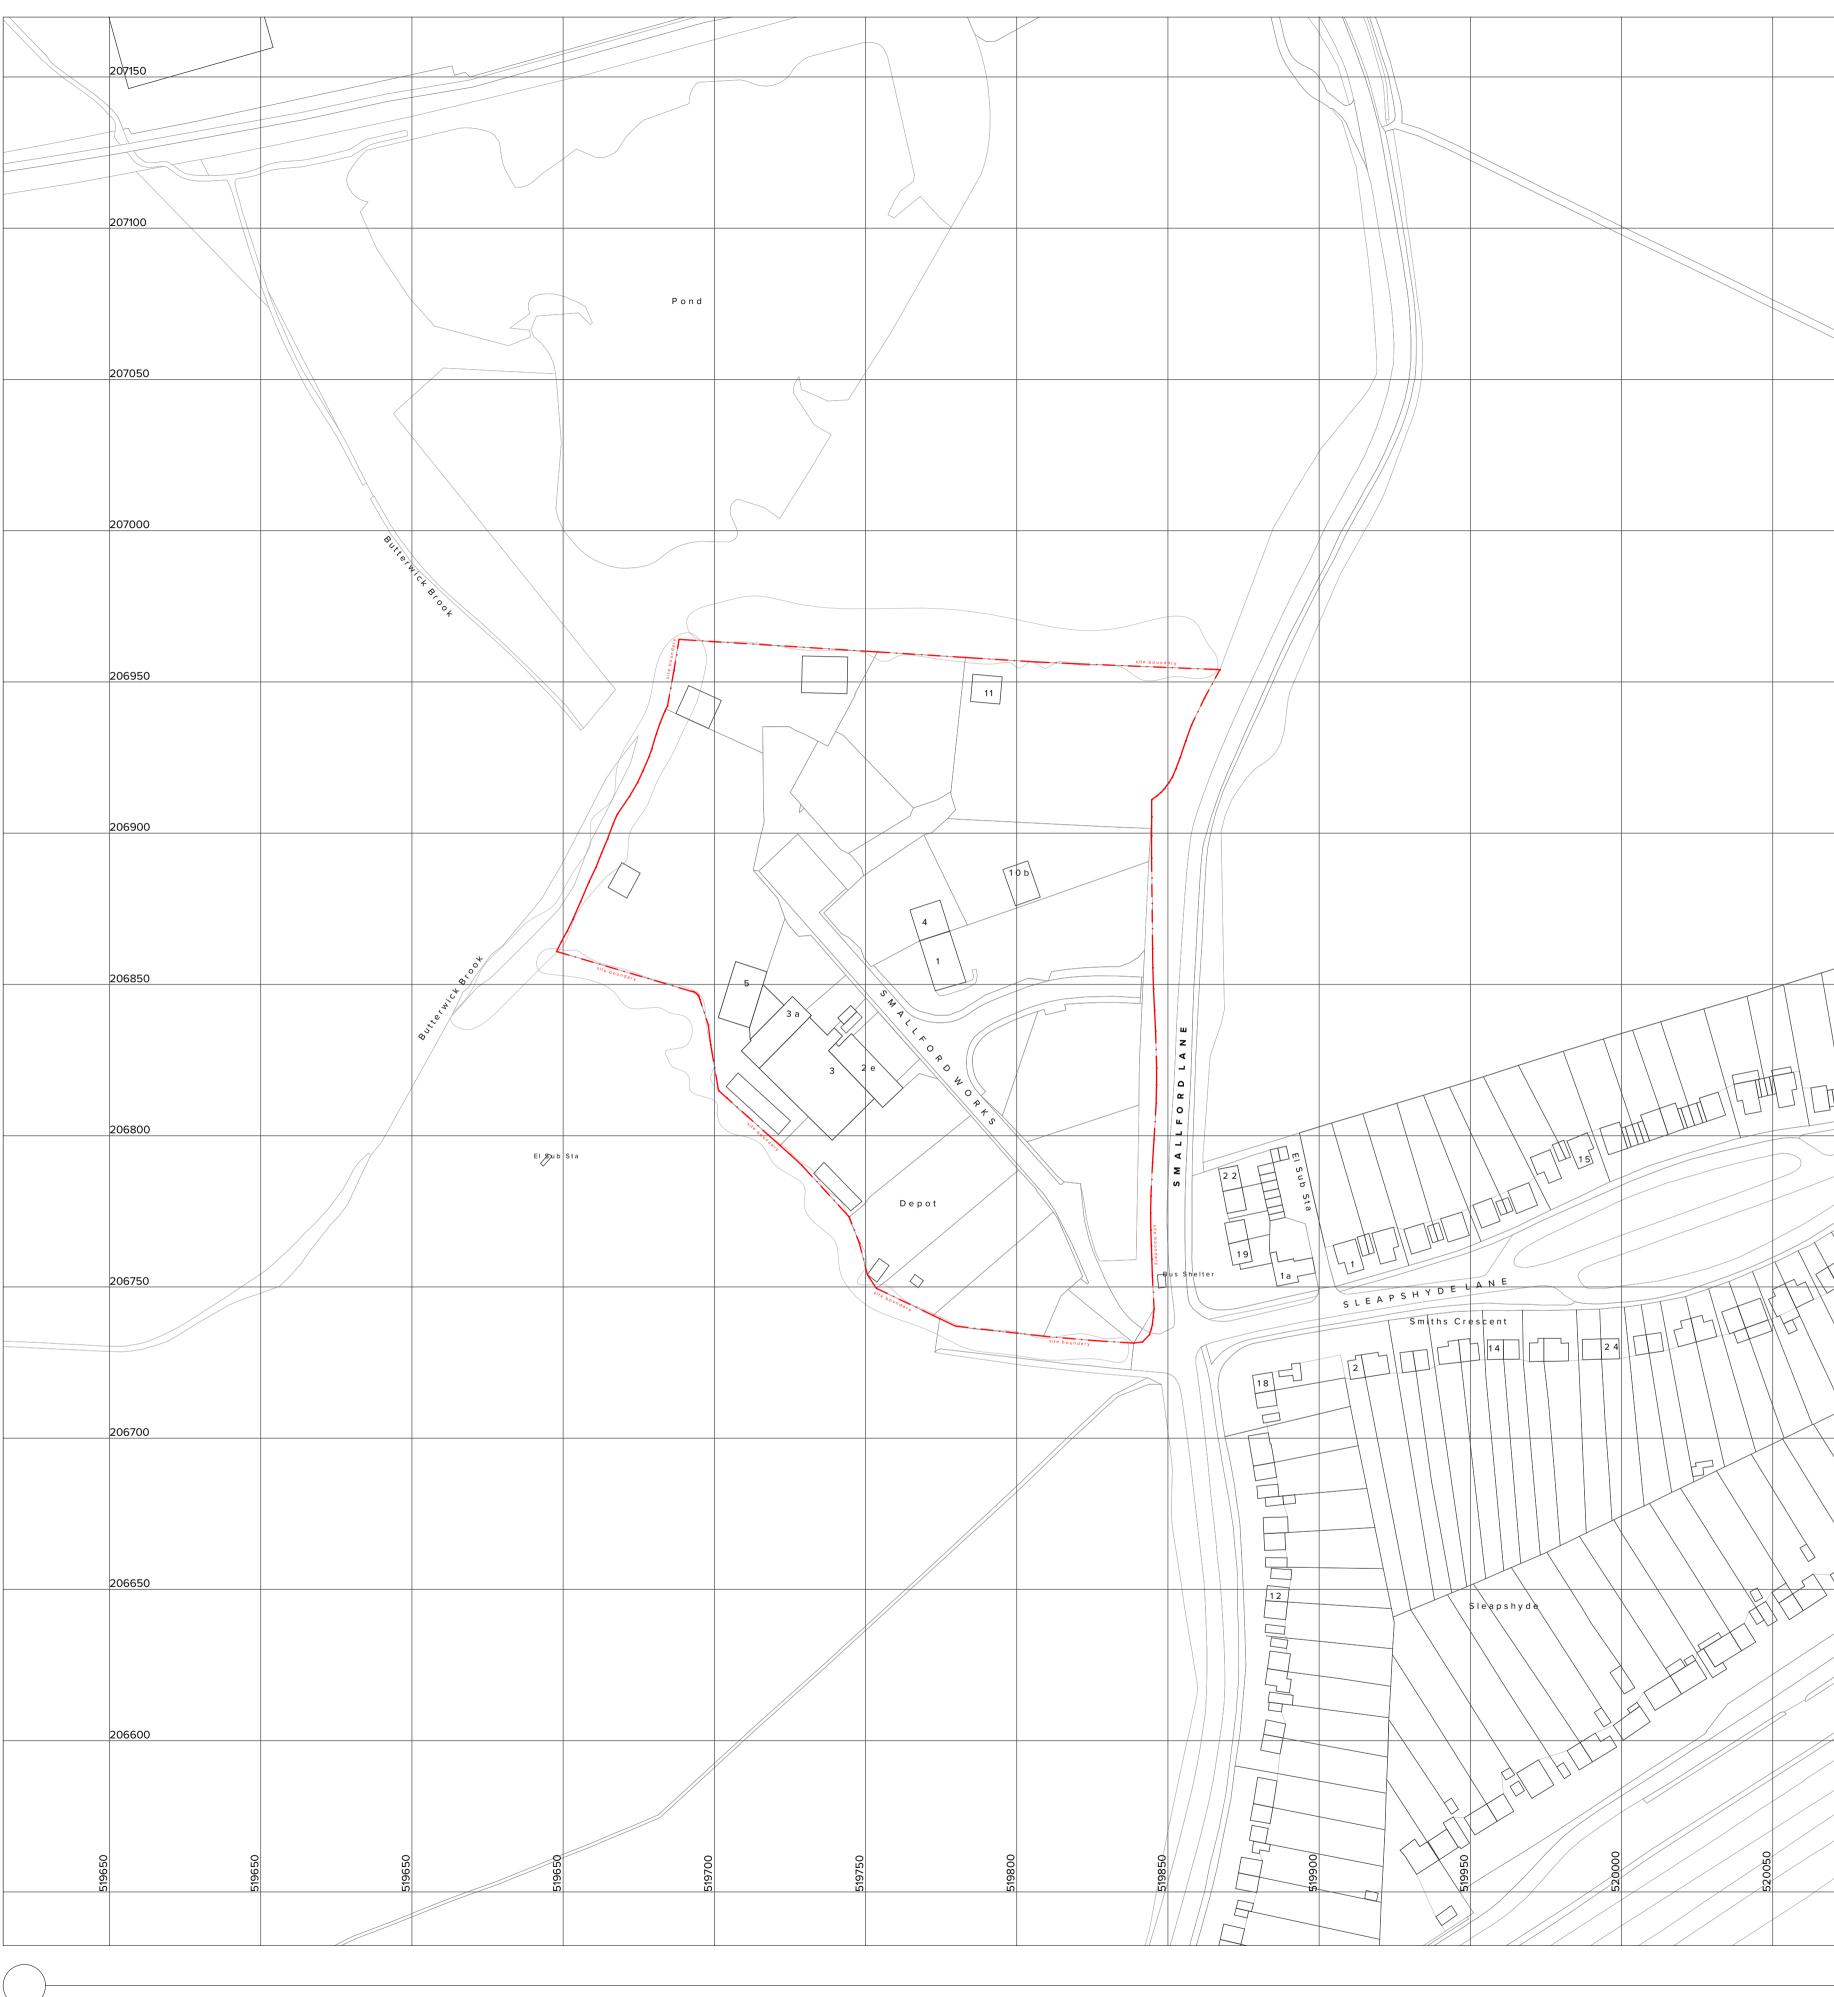

Client Stackbourne Ltd. Stackbourne Ltd, Merritt House, Hill Avenue, Amersham, Bucks, HP6 5BQ

Project Title Smallford Works Smallford Works, Smallford Lane, St Albans, Hertfordshire AL4 0SA UK

Drawing Title Location Plan Status Code A2

Drawing Purpose For Planning

Location Plan 1:1250

Scale Project No		Drawn by	North
1:1250 @A1, 50%@A3	17206		-
Drawing Number project originator zone level type role 17206-TUR - 00 - 00 - DR - A	drawing number 02100	rev A	$\bigcirc$
Originator			
TURNER	<b>30</b> Stamford Street South Bank Central London SE1 9LQ	T +44 (0)20 3950 1575 www.turner.studio	

