


Notes
1. This drawing has been prepared in accordance with the scope of RPS's appointment with its client and is subject to the terms and conditions of that appointment. RPS accepts no liability for any use of this document other than by its client and only for the purposes for which it was prepared and provided.
2. If received electronically it is the recipients responsibility to print to correct scale. Only written dimensions should be used.

Legend

- Bus Route 305
- Educational Facilities

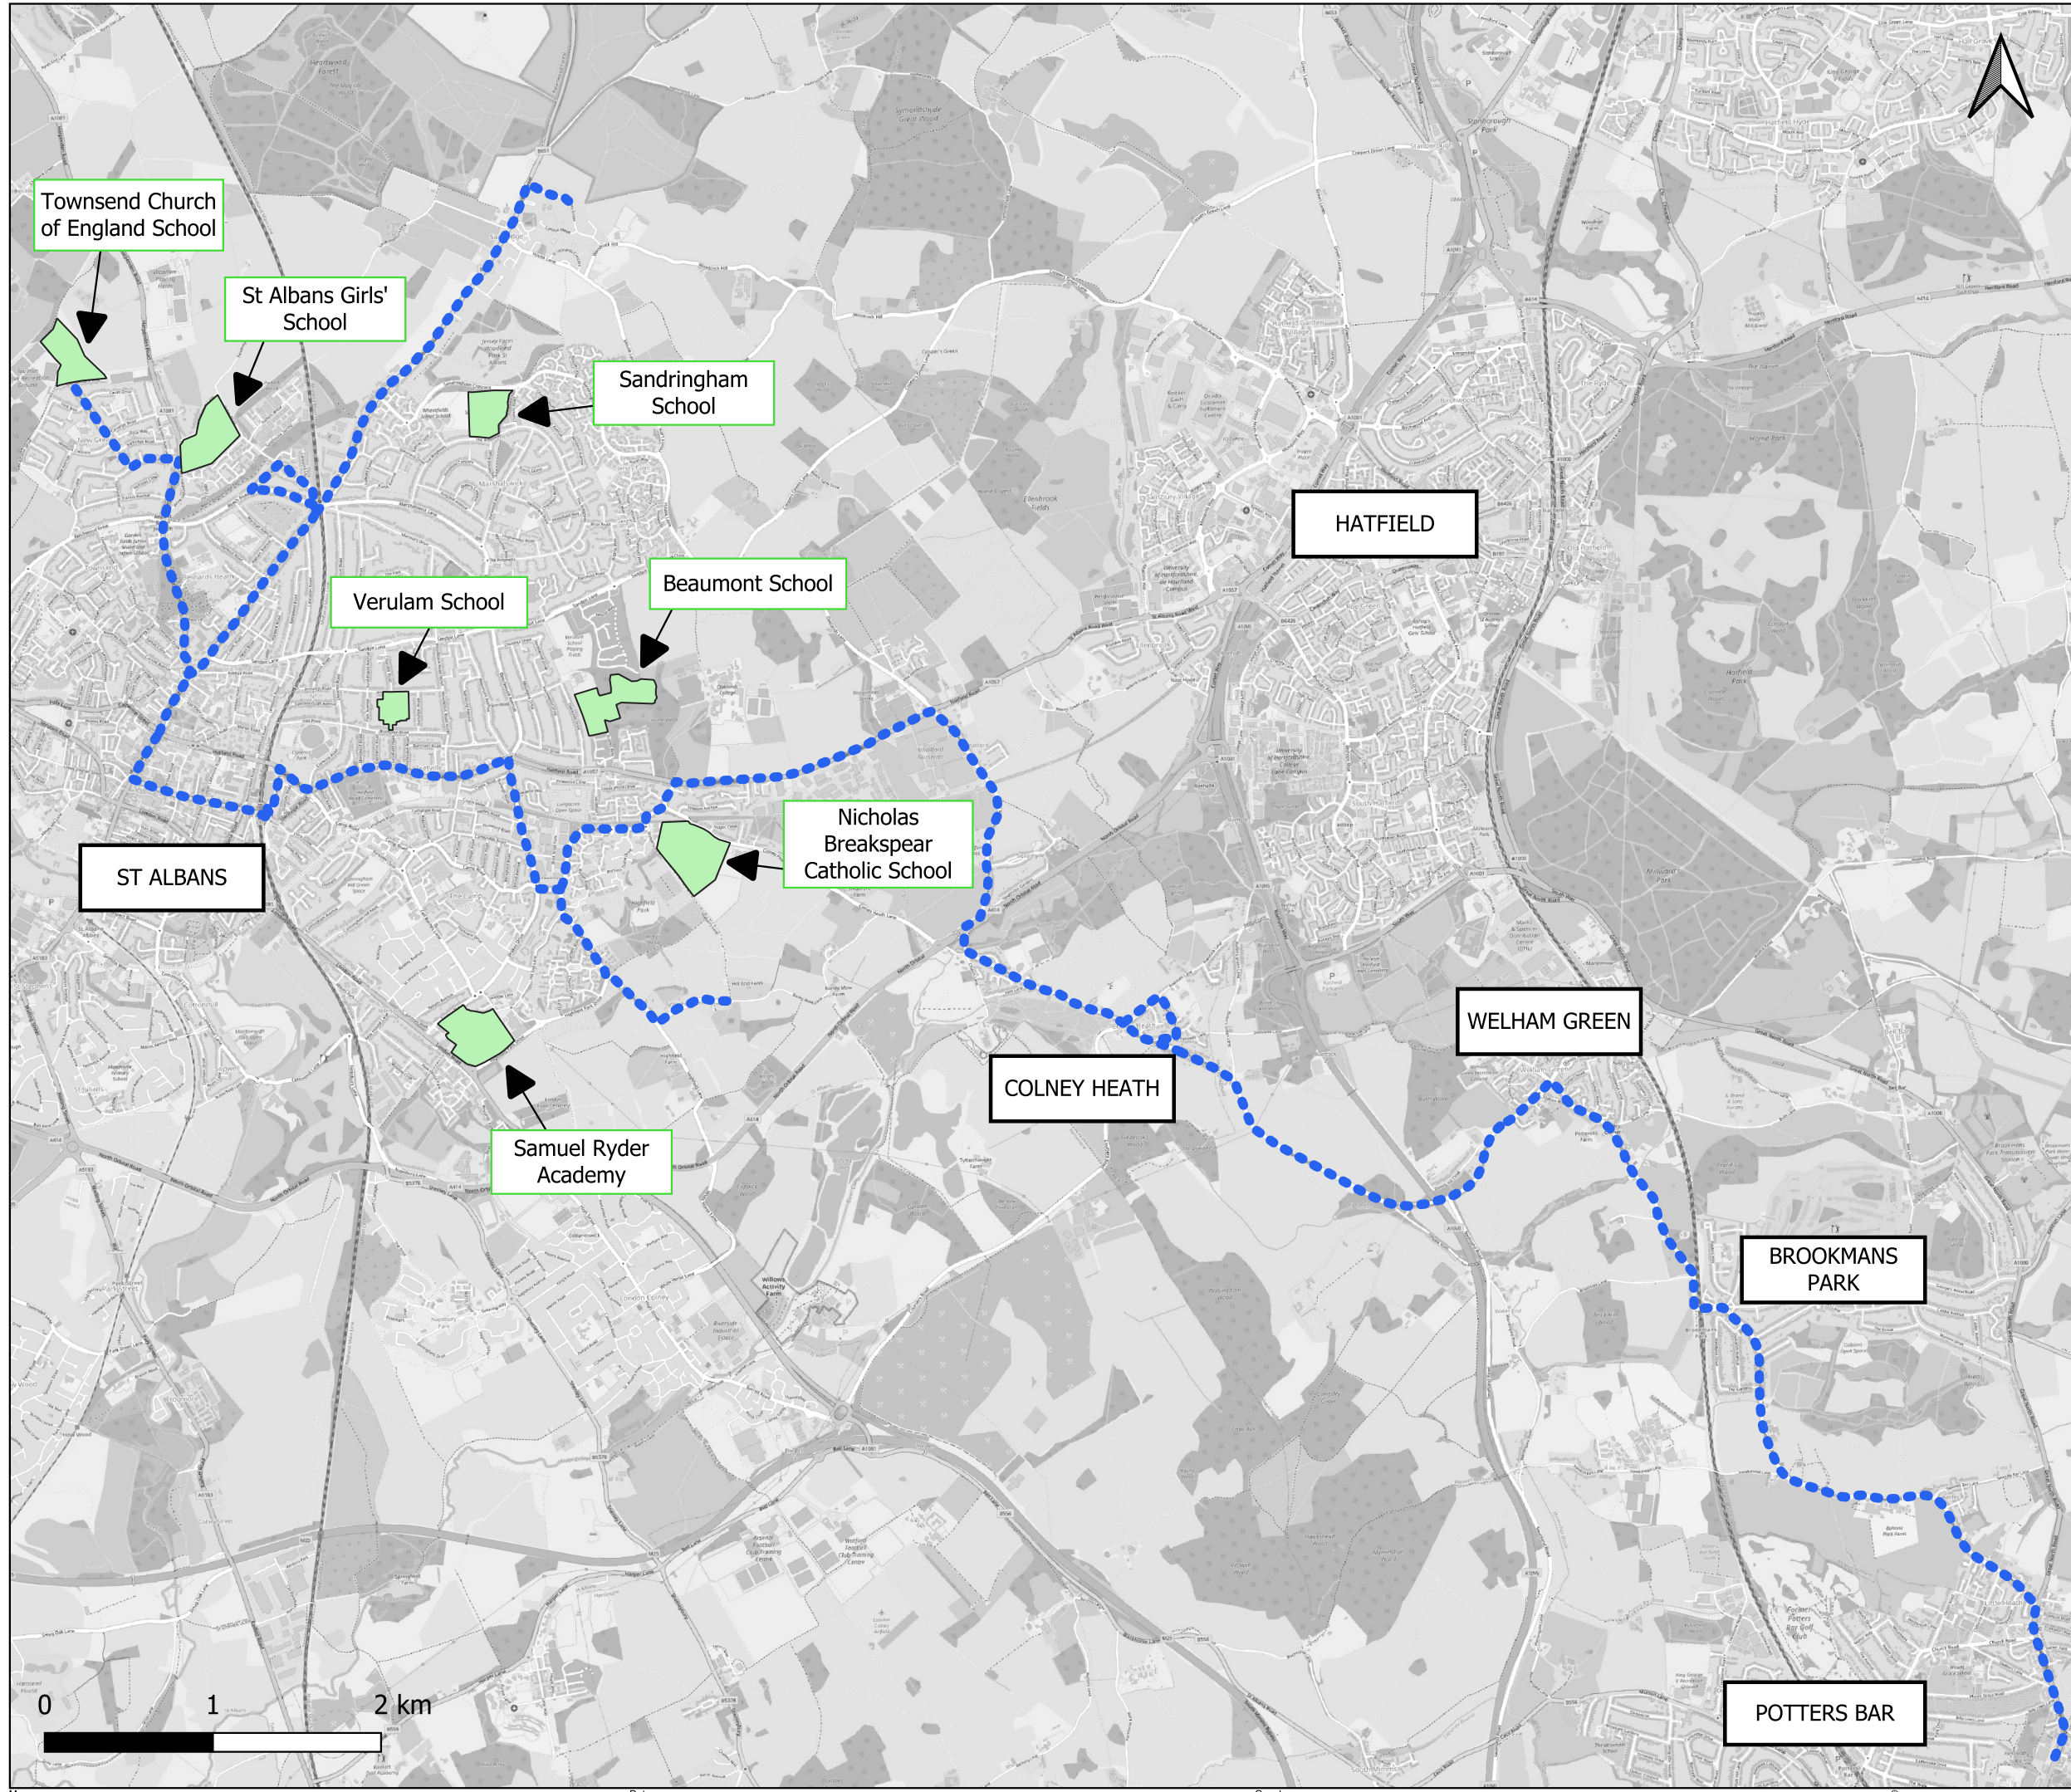

Client: Vistry Group
 Project: Land at Tollgate Road, Colney Heath
 Title: 305 Bus Route Plan

Status:	Drawn by:	PM/Checked by:
Preliminary	LE	ID
Project Number:	Scale@A3	Date Created:
JNY11289		19/09/2023