



**ILLUSTRATIVE LANDSCAPE SECTION A-AA 1:200** Positioning of proposed built form and proposed ground levels is indicative and subject to detailed design.

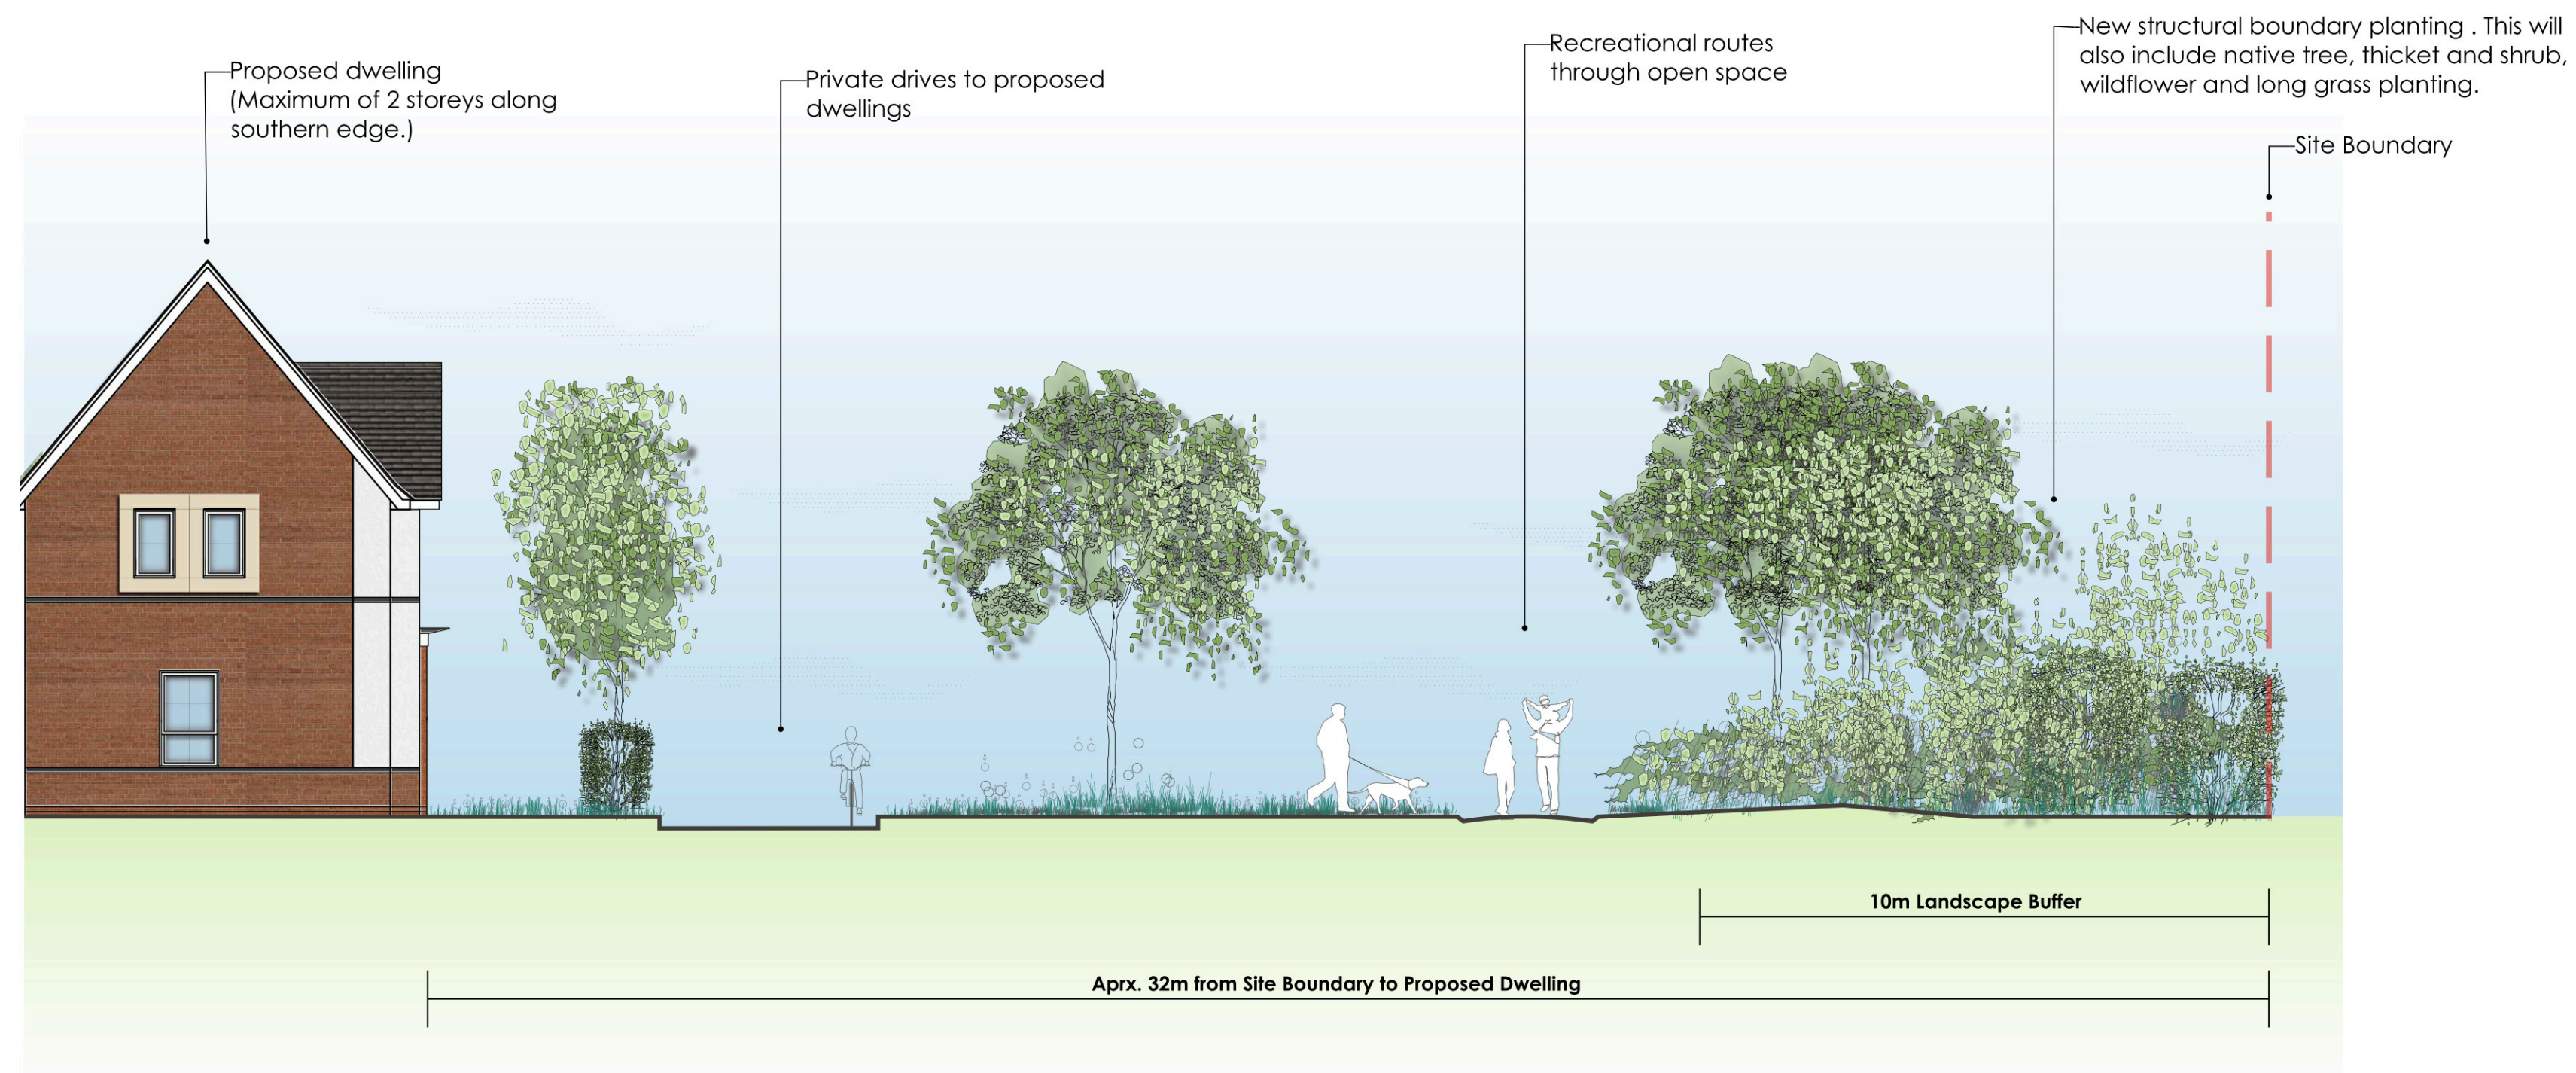

**ILLUSTRATIVE LANDSCAPE SECTION B-BB 1:100** Positioning of proposed built form and proposed ground levels is indicative and subject to detailed design.

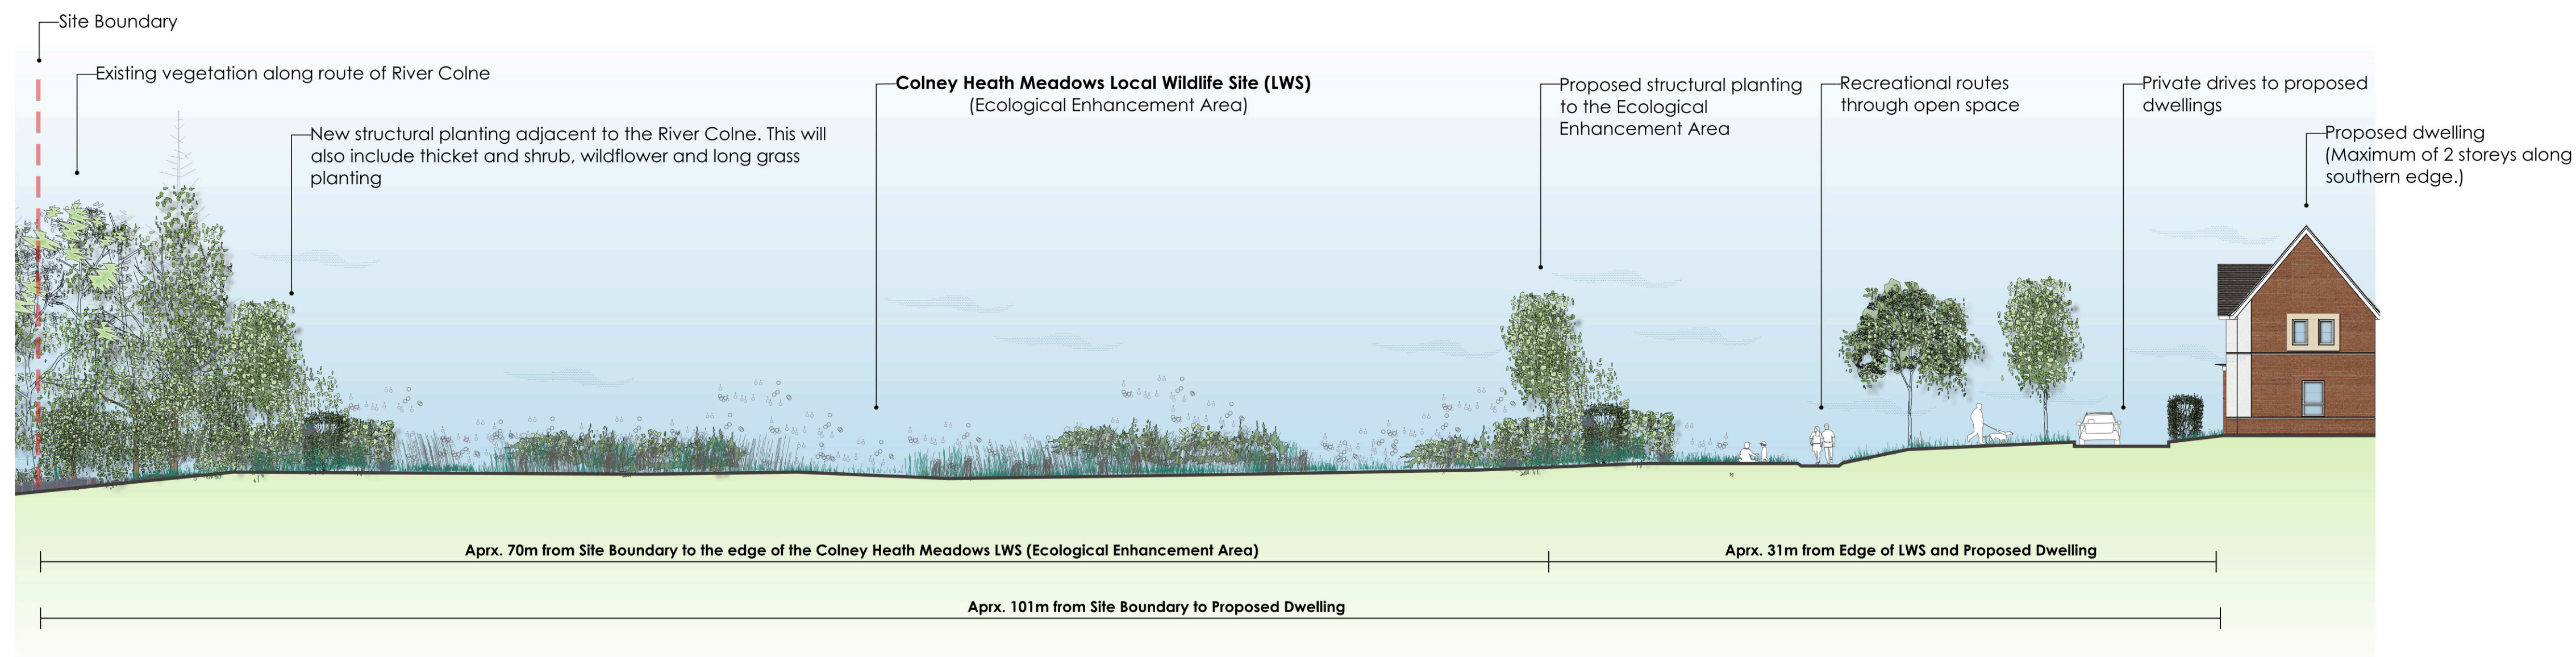

**ILLUSTRATIVE LANDSCAPE SECTION C-CC 1:200** Positioning of proposed built form and proposed ground levels is indicative and subject to detailed design.



**Illustrative Masterplan Extract - Not to Scale**

Rev	Date	By	Description
A	07.12.22	JC	Amended with text changes

**CSA**  
environmental

Dixies Barns, High Street,  
Ashwell, Hertfordshire SG7 5NT

T 01462 743647  
E ashwell@csaenvironmental.co.uk  
W csaenvironmental.co.uk

**Project** Land at Tollgate Road  
**COLNEY HEATH**

**Title** Illustrative Landscape Cross-Section

**Client** Vistry Group

Scale	Refer to dwg (A1)	Drawn	JC
Date	Dec 2022	Checked	RR
Drawing No.	CSA/3925/123	Rev	A