

## Tree Preservation Order

### Town and Country Planning Act 1990

#### The St Albans City and District Council Tree Preservation Order No 1723 01 March 2017, 29, 31, 33, 35 New House Park & 14 Herons Way, St Albans

The St Albans City and District Council, in exercise of the powers conferred on them by section 198 of the Town and Country Planning Act 1990 make the following Order—

#### Citation

1. This Order may be cited as TPO 1723, 29, 31, 33, 35 New House Park & 14 Herons Way, St Albans 2017.

#### Interpretation

2.— (1) In this Order “the authority” means the St Albans City and District Council.  
(2) In this Order any reference to a numbered section is a reference to the section so numbered in the Town and Country Planning Act 1990 and any reference to a numbered regulation is a reference to the regulation so numbered in the Town and Country Planning (Tree Preservation)(England) Regulations 2012.

#### Effect

3.— (1) Subject to article 4, this Order takes effect provisionally on the date on which it is made.  
(2) Without prejudice to subsection (7) of section 198 (power to make tree preservation orders) or subsection (1) of section 200 (tree preservation orders: Forestry Commissioners) and, subject to the exceptions in regulation 14, no person shall—  
(a) cut down, top, lop, uproot, wilfully damage, or wilfully destroy; or  
(b) cause or permit the cutting down, topping, lopping, uprooting, wilful damage or wilful destruction of,

any tree specified in the Schedule to this Order except with the written consent of the authority in accordance with regulations 16 and 17, or of the Secretary of State in accordance with regulation 23, and, where such consent is given subject to conditions, in accordance with those conditions.

#### Application to trees to be planted pursuant to a condition

4. In relation to any tree identified in the first column of the Schedule by the letter “C”, being a tree to be planted pursuant to a condition imposed under paragraph (a) of section 197 (planning permission to include appropriate provision for preservation and planting of trees), this Order takes effect as from the time when the tree is planted.

Dated this day 01 March 2017

[Signed on behalf of the St Albans City and District Council

  
.....

Authorised by the Council to sign in that behalf]

CONFIRMATION OF ORDER

[This Order was confirmed by St Albans City and District Council without modification on the  
28<sup>th</sup> day of June 2017

OR

~~[This Order was confirmed by the St Albans City and District Council, subject to the  
modifications indicated by \_\_\_\_\_, on the \_\_\_\_\_ day of \_\_\_\_\_  
2017.]~~

[Signed on behalf of the St Albans City and District Council



Authorised by the Council to sign in that behalf]

[DECISION NOT TO CONFIRM ORDER

[A decision not to confirm this Order was taken by St Albans City and District Council on the  
day of \_\_\_\_\_ 2017

[Signed on behalf of the St Albans City and District Council

.....

Authorised by the Council to sign in that behalf]

[VARIATION OF ORDER

[This Order was varied by the St Albans City and District Council on the \_\_\_\_\_ day of  
2017 by a variation order under reference number [*insert reference  
number to the variation order*] a copy of which is attached]

[Signed on behalf of the St Albans City and District Council

.....

Authorised by the Council to sign in that behalf]


[REVOCACTION OF ORDER

[This Order was revoked by the St Albans City and District Council on the \_\_\_\_\_ day of  
2017

[Signed on behalf of the St Albans City and District Council

.....

Authorised by the Council to sign in that behalf]

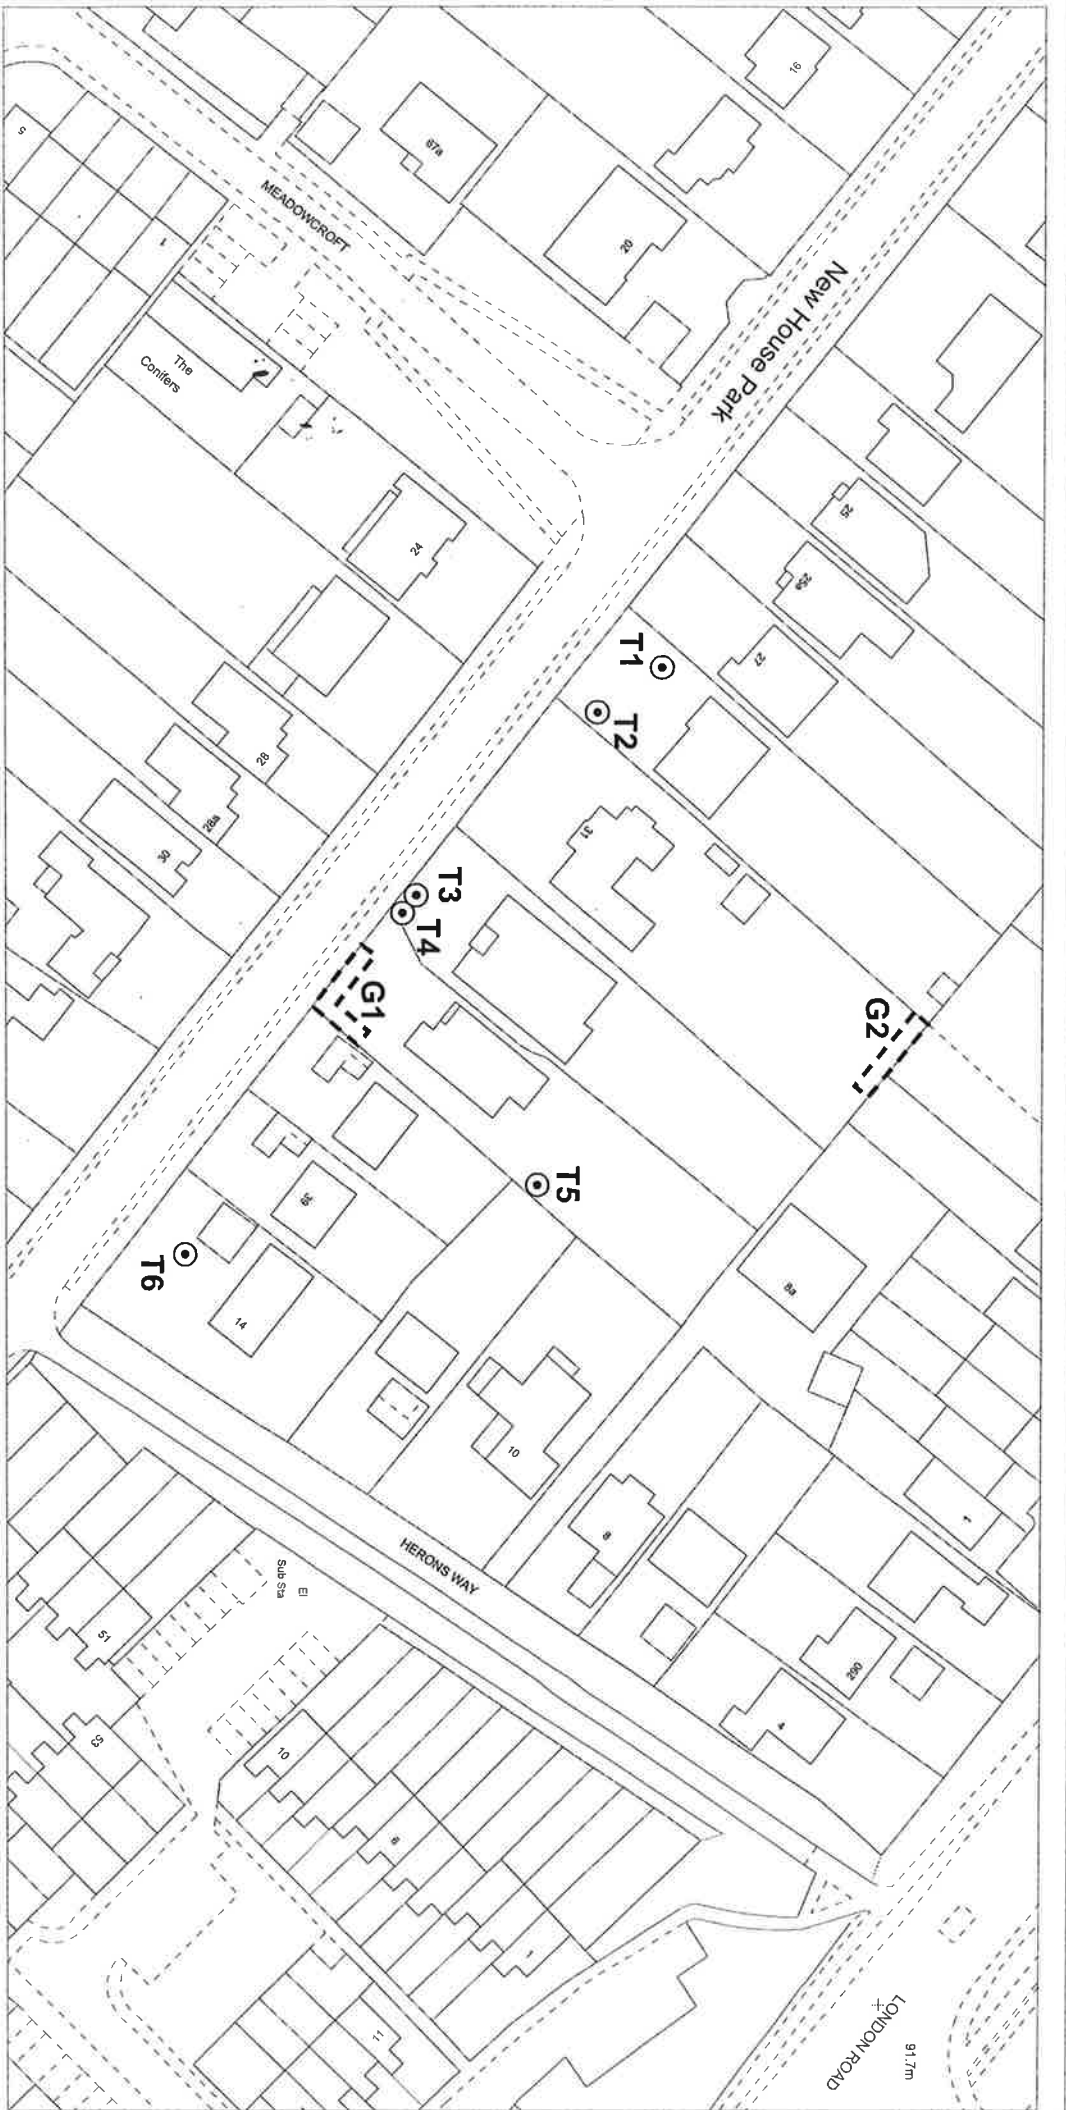

Scale: - 1:1000

Drawn By: JJA

Date: 01 March 2017



Location: 29, 31, 33, 35 New House Park & 14 Herons Way, St Albans

Schedule: Tree Preservation Order No. 1723

Individual Trees: T1 - Ash, T2 - Cedar, T3 - Lime, T4 - Lime, T5 - Ash, T6 - Beech

Groups: G1 - 4 Lime, G2 - 3 Poplar

Areas: None

Woodlands: None

Dated this: 01 March 2017



**St Albans**  
City & District Council

Authorised by the Council to  
sign in that behalf

## SCHEDULE

### SPECIFICATION OF TREES

Trees specified individually  
(enclosed in black on the map)

Reference	Description	Situation
-----------	-------------	-----------

T1	Ash	Front garden
----	-----	--------------

T2	Cedar	Front garden
----	-------	--------------

T3	Lime	Front garden
----	------	--------------

T4	Lime	Front garden
----	------	--------------

T5	Ash	Rear garden
----	-----	-------------

T6	Beech	Front garden
----	-------	--------------

Trees specified by reference to an area  
(within a dotted black line on the map)

Reference	Description	Situation
-----------	-------------	-----------

None

Groups of trees  
(within a broken black line on the map)

Reference	Description	Situation
-----------	-------------	-----------

G1	4 Lime	Front garden
----	--------	--------------

G2	3 Poplar	Rear garden
----	----------	-------------

Woodlands

(within a continuous black line on the map)

Reference	Description	Situation
-----------	-------------	-----------

None