

Tree Preservation Order

Town and Country Planning Act 1990

The St Albans City and District Council Tree Preservation Order No 1750 29 March 2017, North Orbital Commercial Park, Napsbury Lane, St Albans

The St Albans City and District Council, in exercise of the powers conferred on them by section 198 of the Town and Country Planning Act 1990 make the following Order—

Citation

1. This Order may be cited as TPO 1750, North Orbital Commercial Park, Napsbury Lane, St Albans 2017.

Interpretation

2.— (1) In this Order “the authority” means the St Albans City and District Council.
(2) In this Order any reference to a numbered section is a reference to the section so numbered in the Town and Country Planning Act 1990 and any reference to a numbered regulation is a reference to the regulation so numbered in the Town and Country Planning (Tree Preservation)(England) Regulations 2012.

Effect

3.— (1) Subject to article 4, this Order takes effect provisionally on the date on which it is made.
(2) Without prejudice to subsection (7) of section 198 (power to make tree preservation orders) or subsection (1) of section 200 (tree preservation orders: Forestry Commissioners) and, subject to the exceptions in regulation 14, no person shall—
(a) cut down, top, lop, uproot, wilfully damage, or wilfully destroy; or
(b) cause or permit the cutting down, topping, lopping, uprooting, wilful damage or wilful destruction of,
any tree specified in the Schedule to this Order except with the written consent of the authority in accordance with regulations 16 and 17, or of the Secretary of State in accordance with regulation 23, and, where such consent is given subject to conditions, in accordance with those conditions.

Application to trees to be planted pursuant to a condition

4. In relation to any tree identified in the first column of the Schedule by the letter “C”, being a tree to be planted pursuant to a condition imposed under paragraph (a) of section 197 (planning permission to include appropriate provision for preservation and planting of trees), this Order takes effect as from the time when the tree is planted.

Dated this day 29 March 2017

[Signed on behalf of the St Albans City and District Council


.....

Authorised by the Council to sign in that behalf]

CONFIRMATION OF ORDER

[This Order was confirmed by St Albans City and District Council without modification on the
24th day of August 2017

OR

~~[This Order was confirmed by the St Albans City and District Council, subject to the
modifications indicated by _____, on the _____ day of
_____ 2017]~~

[Signed on behalf of the St Albans City and District Council



Authorised by the Council to sign in that behalf]

[DECISION NOT TO CONFIRM ORDER

[A decision not to confirm this Order was taken by St Albans City and District Council on the
day of _____ 2017

[Signed on behalf of the St Albans City and District Council

.....

Authorised by the Council to sign in that behalf]

[VARIATION OF ORDER

[This Order was varied by the St Albans City and District Council on the _____ day of
_____ 2017 by a variation order under reference number *[insert reference
number to the variation order]* a copy of which is attached]

[Signed on behalf of the St Albans City and District Council

.....

Authorised by the Council to sign in that behalf]

[REVOCACTION OF ORDER

[This Order was revoked by the St Albans City and District Council on the _____ day of
_____ 2017

[Signed on behalf of the St Albans City and District Council

.....

Authorised by the Council to sign in that behalf]

SCHEDULE

SPECIFICATION OF TREES

Trees specified individually (encircled in black on the map)

Reference on map	Description	Situation
T1	Oak	Next to parking area at Unit 1
T2	Sycamore	Near gatehouse on raised slope next to fence.
T3	Pine	Next to Unit 16 alongside pathway
T4	Pine	Rear of Unit 14 on raised bed alongside pathway
T5	Pine	Rear of Unit 12 on raised bed alongside pathway

Trees specified by reference to an area (within a dotted black line on the map)


Reference on map	Description	Situation
None		

Groups of trees (within a broken black line on the map)

Reference on map	Description	Situation
G1	2 Plum, 1 Crab Apple	Next to car parking bays at gatehouse
G2	6 Plum, 6 Crab Apple	Along boundary fence to railway, next to interior road

Woodlands (within a continuous black line on the map)

Reference on map	Description	Situation
None		

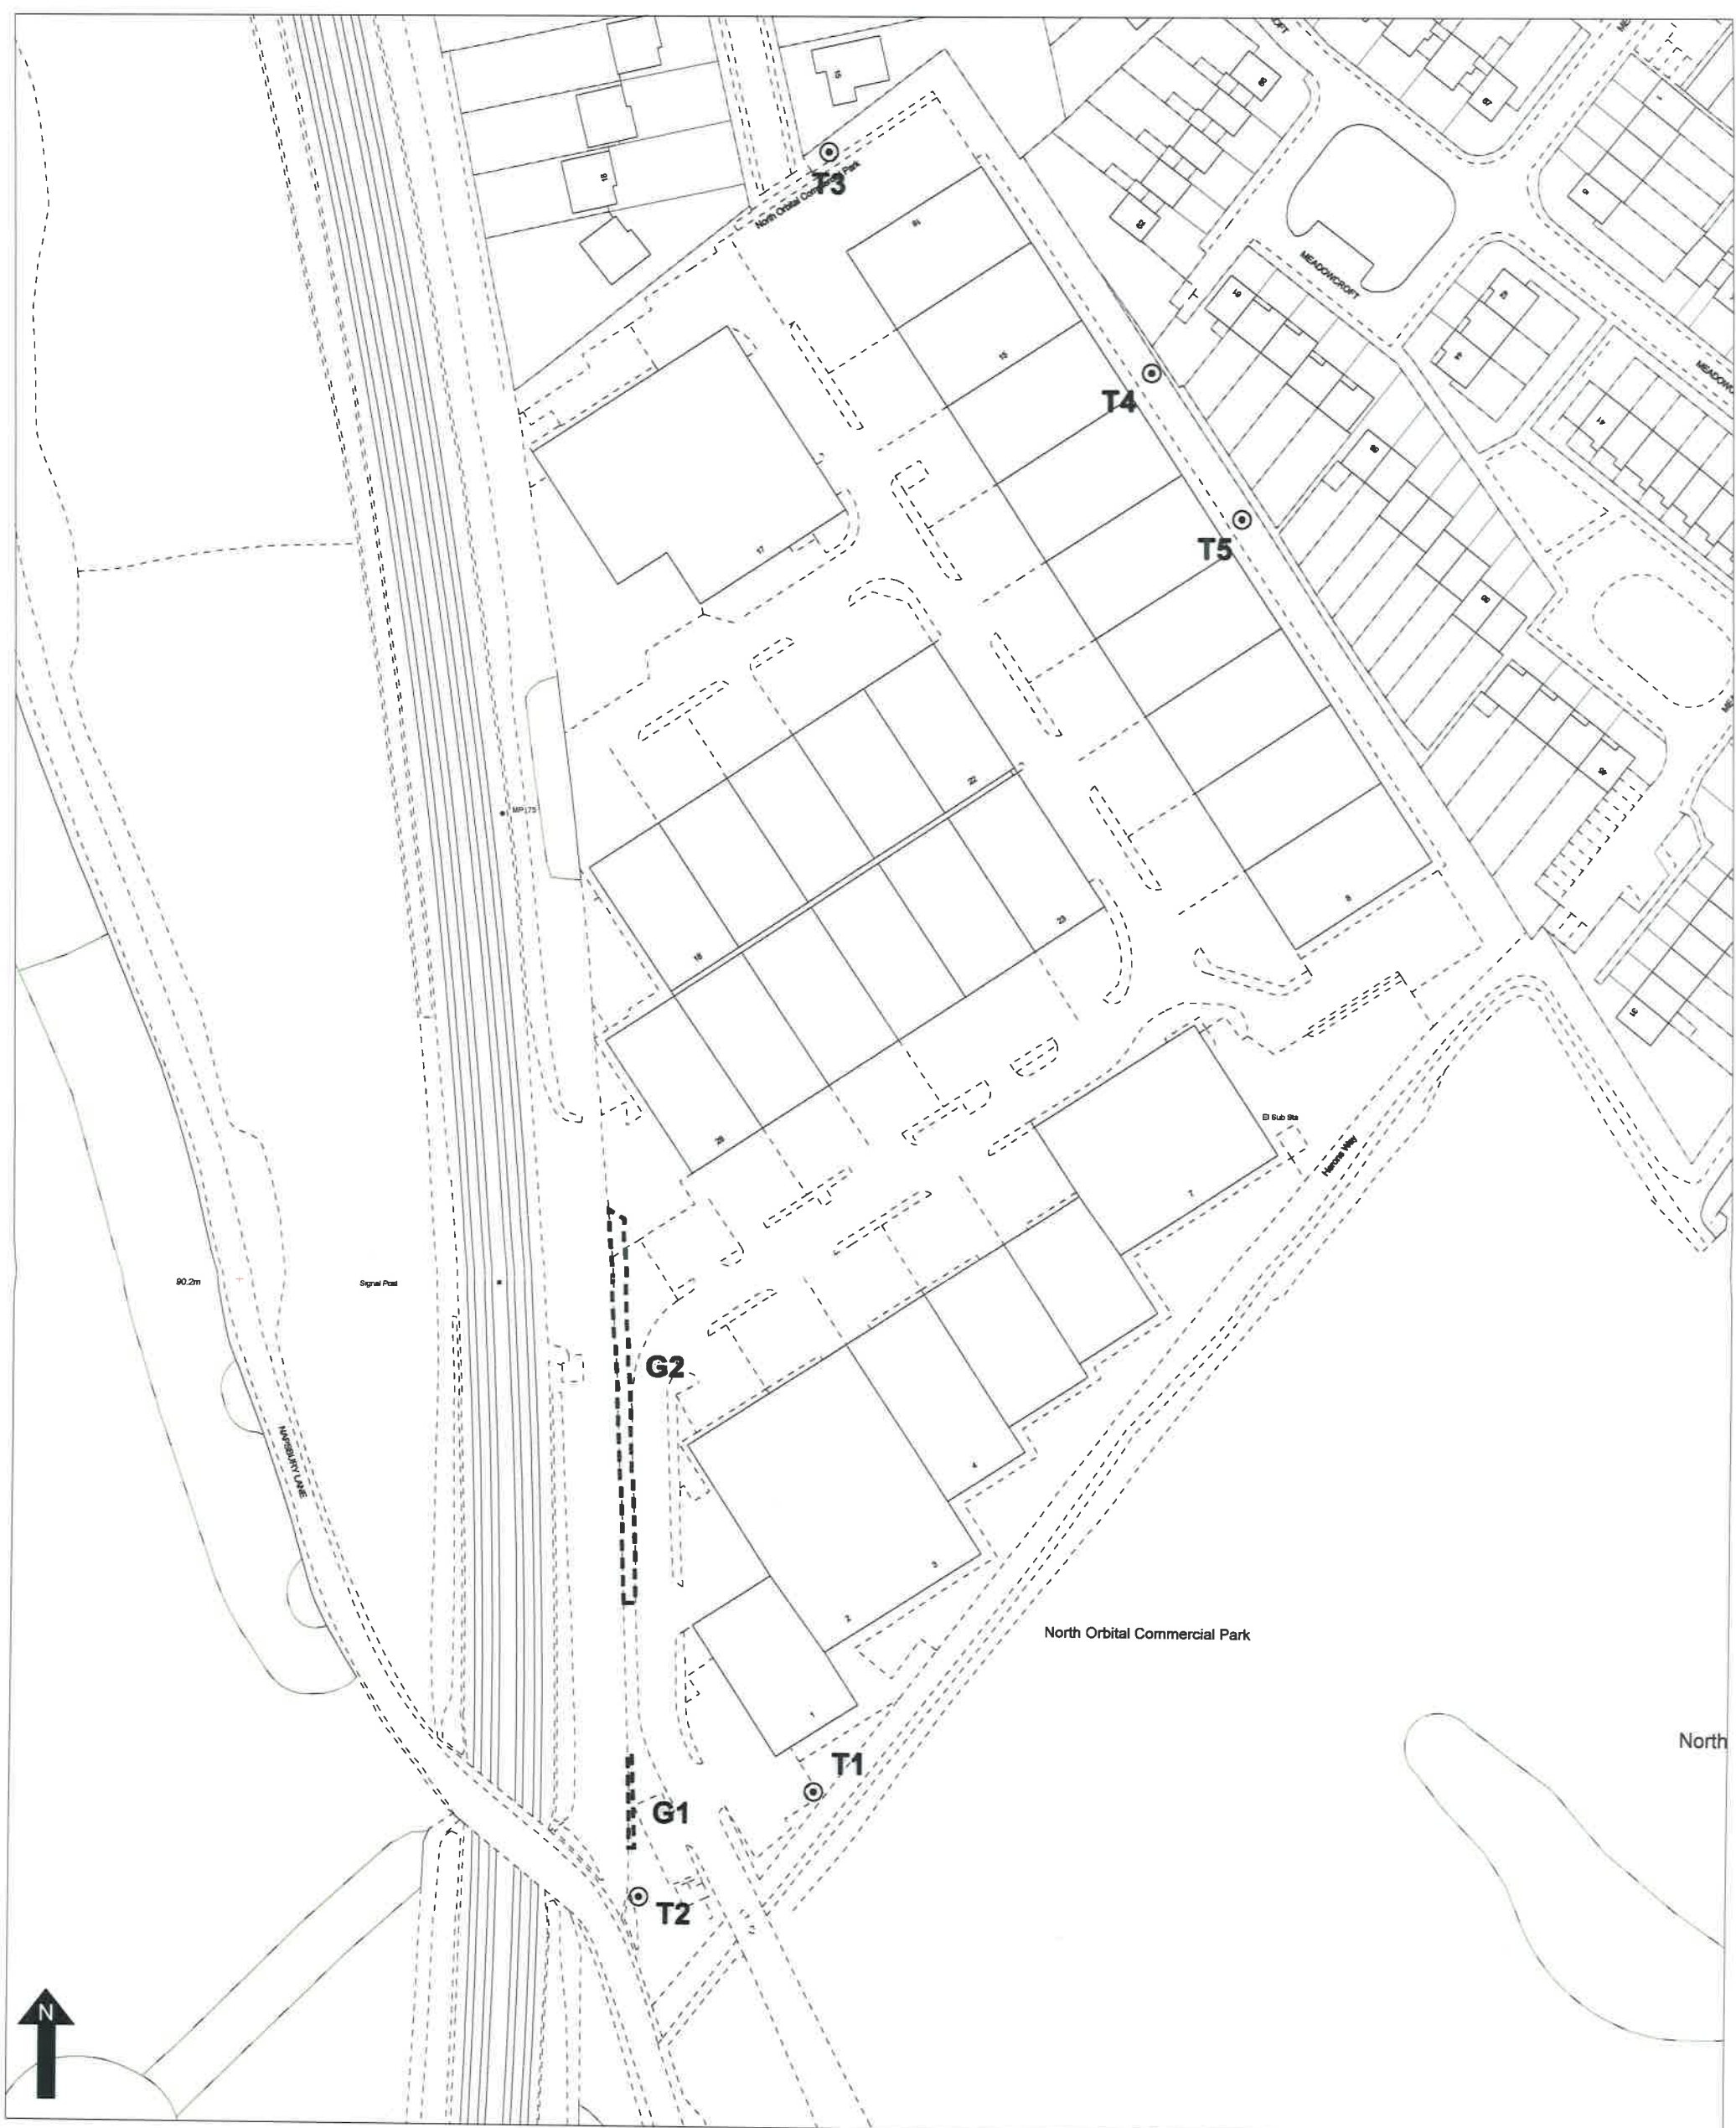

Location: North Orbital Commercial Park, Napsbury Lane, St Albans

Schedule: Tree Preservation Order No. 1750

Individual Trees: T1 - Oak, T2 - Sycamore, T3 - Pine, T4 - Pine, T5 - Pine

Groups: G1 - 2 Plum, 1 Crab Apple, G2 - 6 Plum, 6 Crab Apple

Areas: None

Woodlands: None



Dated this 29/03/2017

Moore

Authorised by the Council to sign in that behalf

© Crown copyright and database rights
2017 Ordnance Survey 100018953

Scale:- 1:1250 at A3

Drawn By: J.A

Date 29/03/2017