

Confidence
water
over

Learner pool
over

25m Pool over

Pool undercroft (level: -4.2m)

Spa
plant

Spa
pool
over

Stair 4

Void
above

Balance
tank 2
Level
TBC
4.5m

Balance
tank 3
Level
TBC
4.5m

Balance
tank 1
Level
TBC
4.5m

Lane

Lane
top baskets

Access
ladder

Exit
ladder

RAMS

RAMS

Junction

Void
above

Spa
pool
over

Spa
plant

Stair 4






















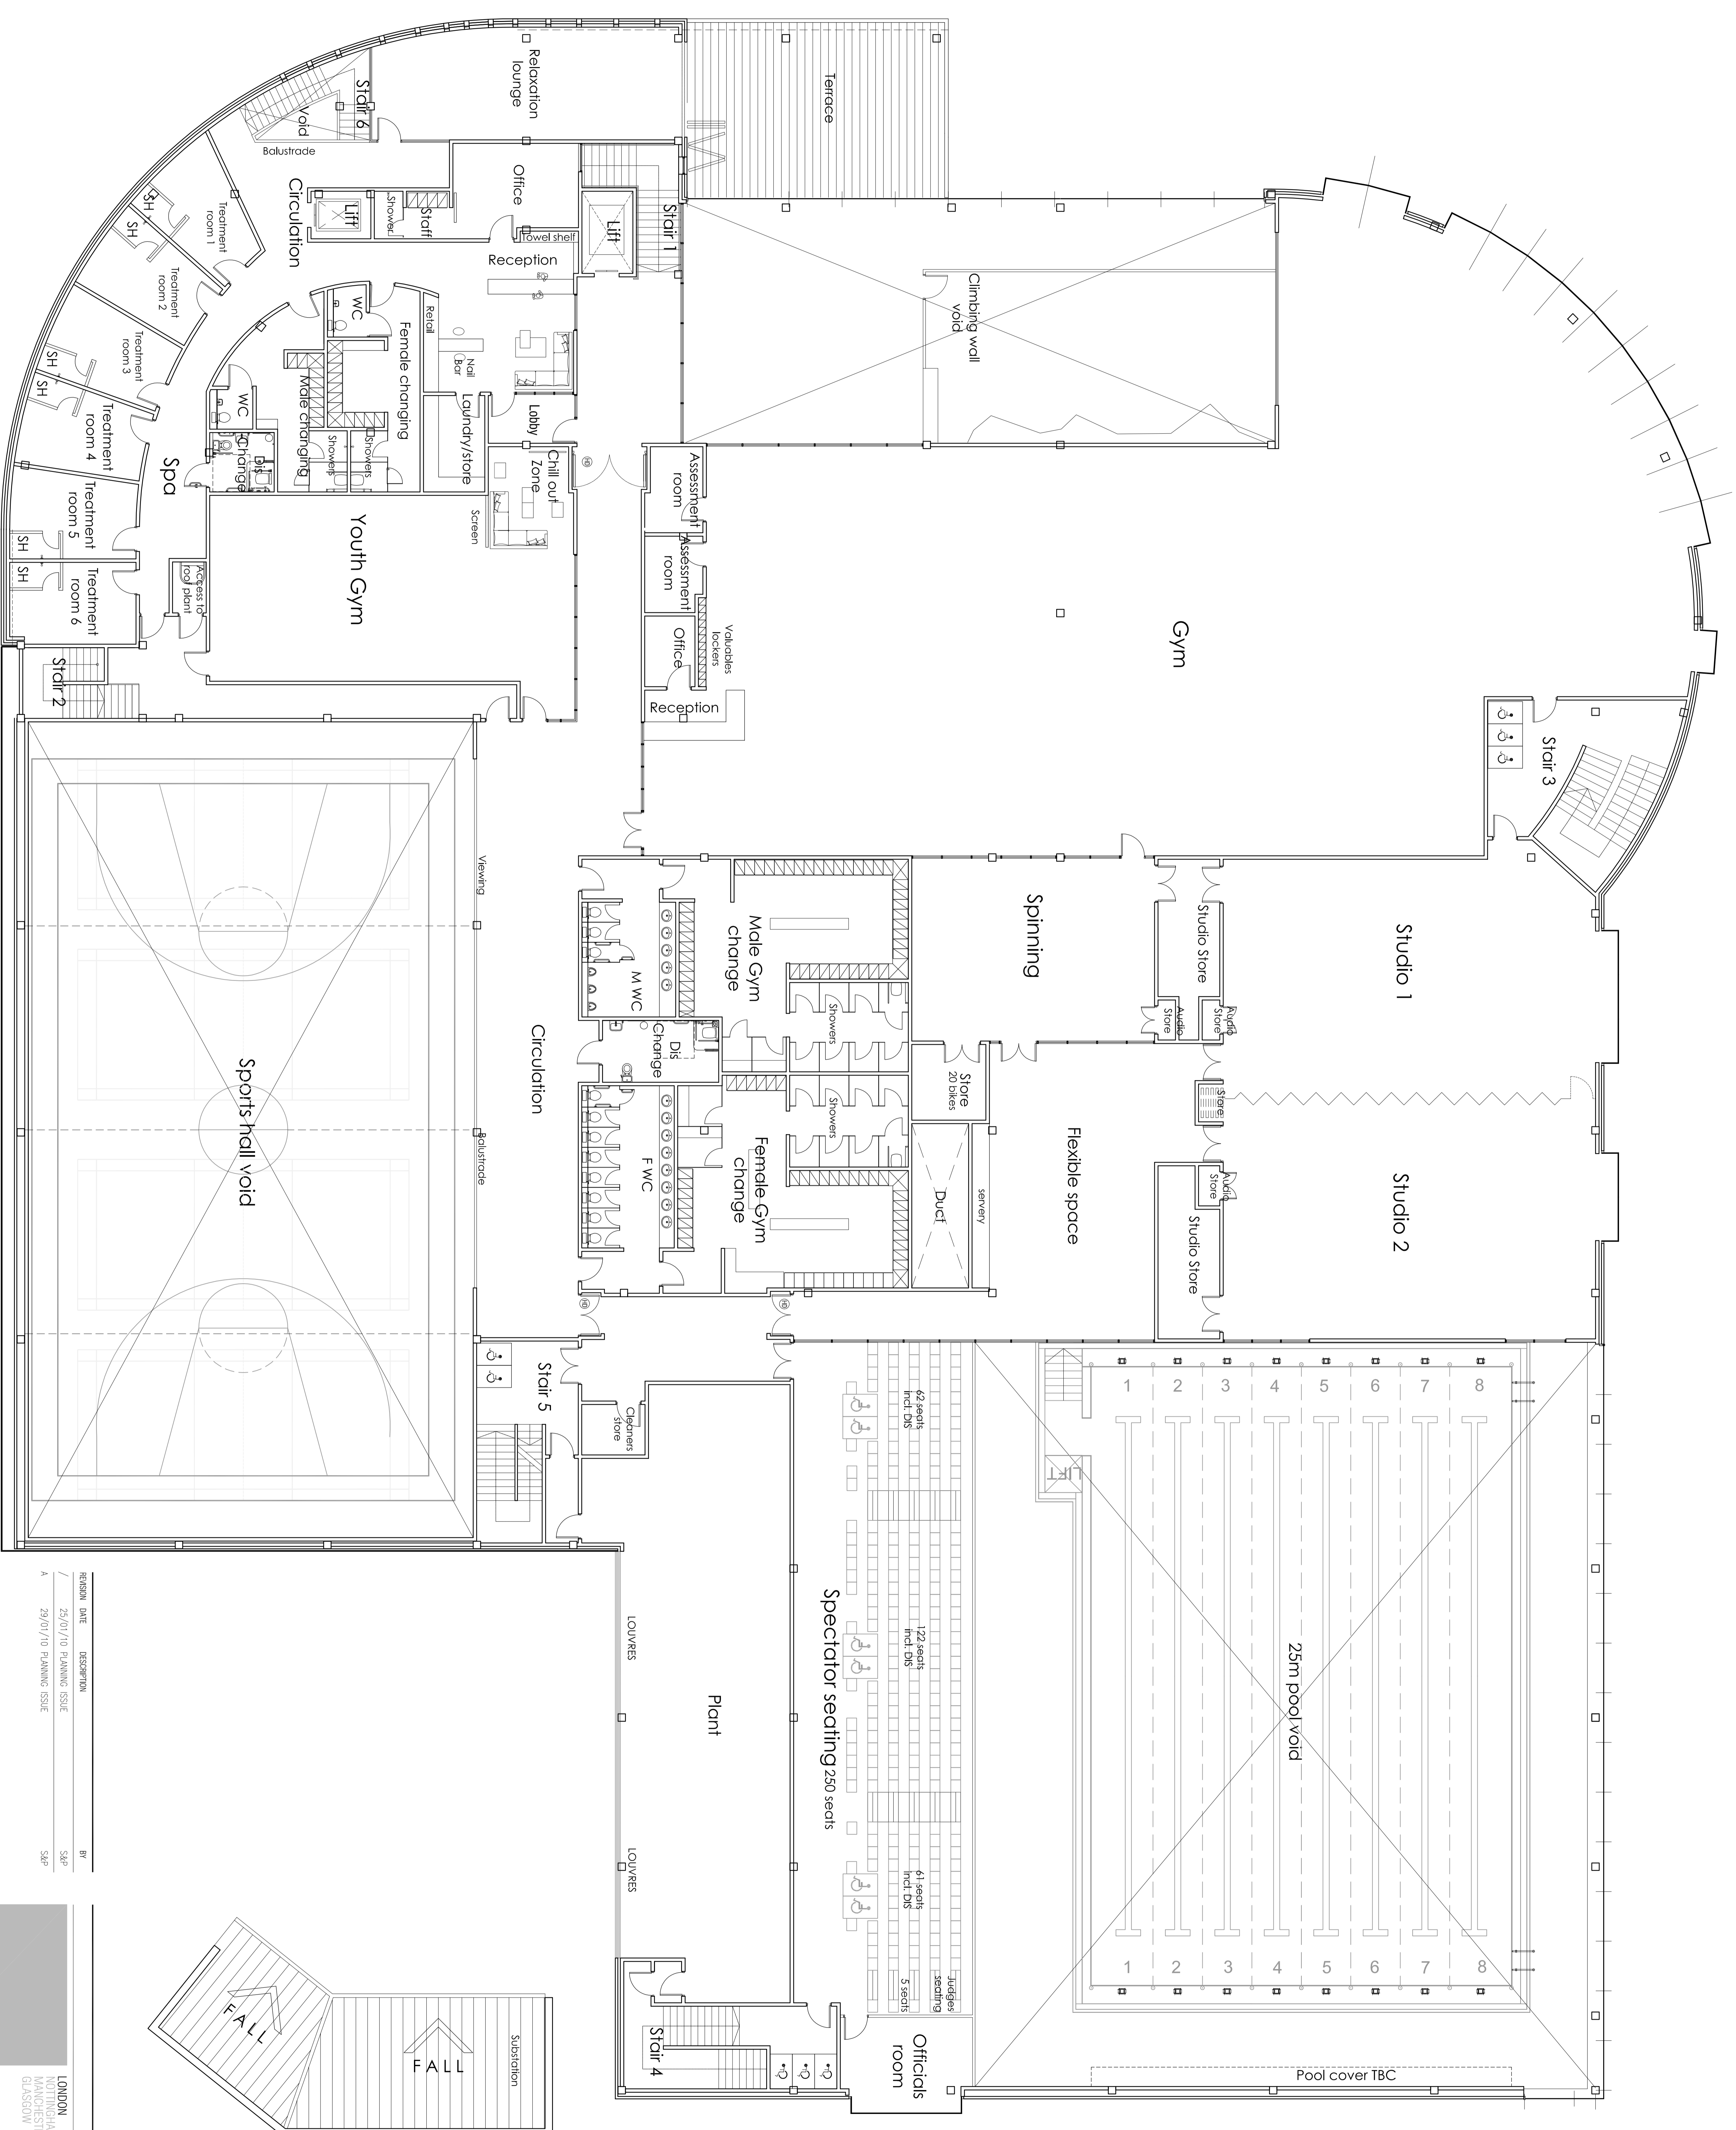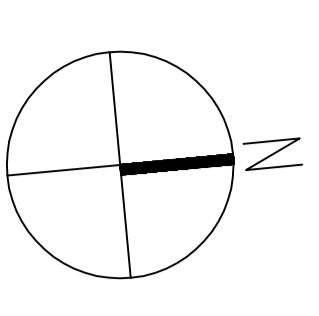

REVISION	DATE	DESCRIPTION	BY

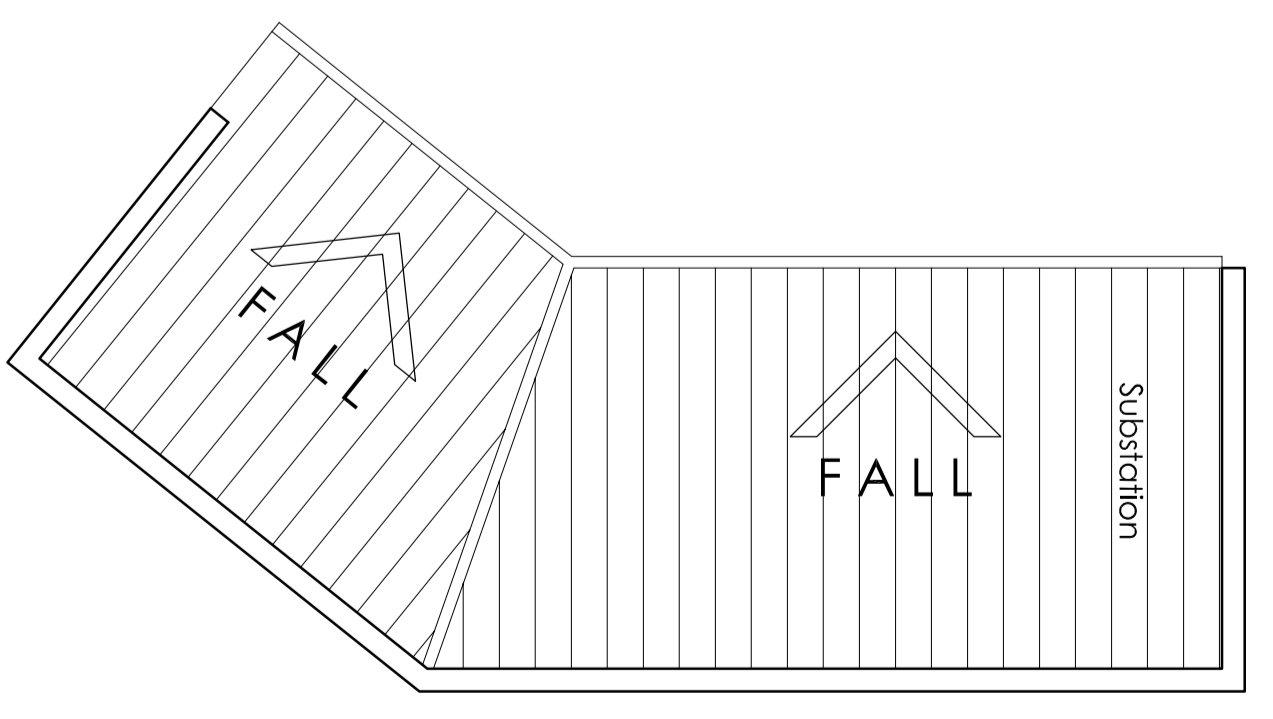

LONDON
NOTTINGHAM
MANCHESTER
GLASGOW



PROJECT: **WESTMINSTER LODGE ST ALBANS**
DRAWING: **FIRST FLOOR PLAN**

SCALE	SHEET SIZE	DRAWN BY	CHECKED BY	DATE	PROJECT
1:100	A0	DM	SR	JAN 10	3033 (08) 020

