





SECTION A-A

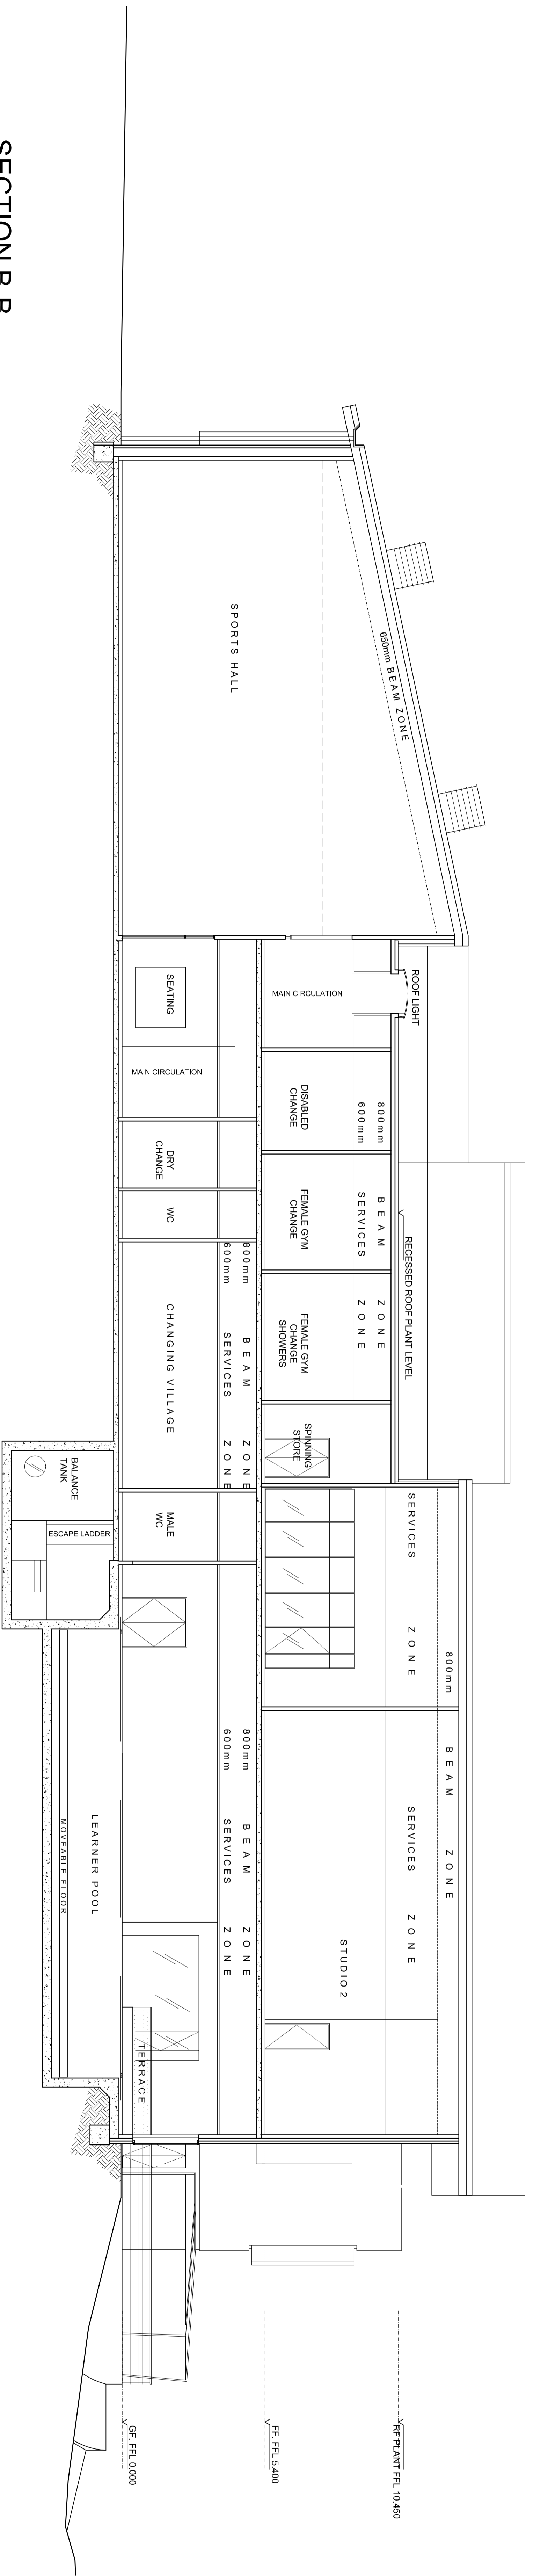

SECTION B-B

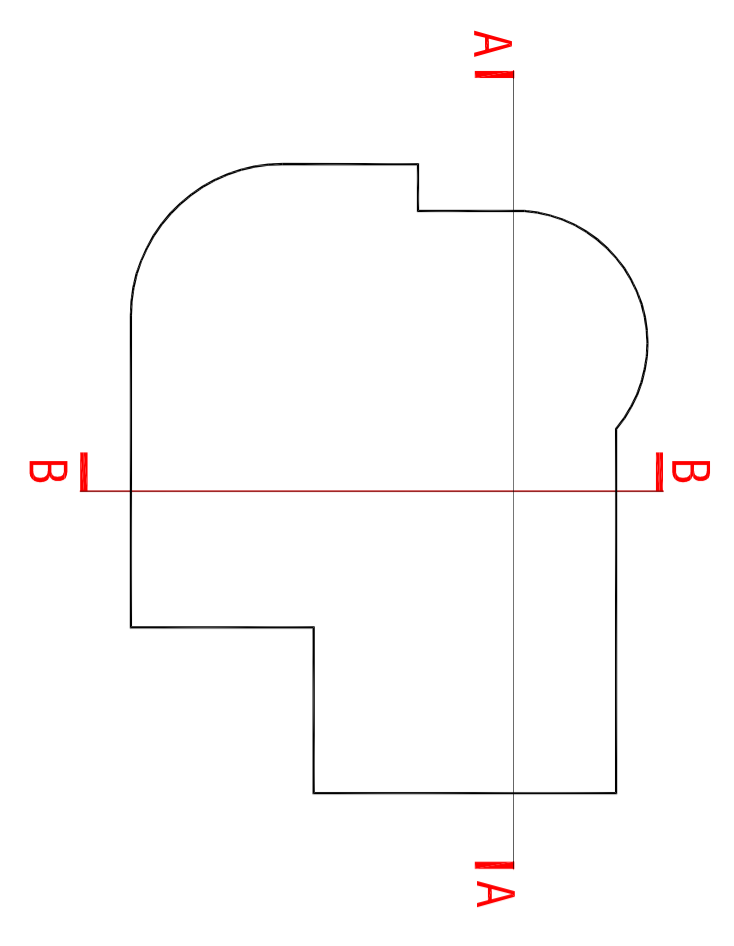


NOTES

REGION	DATE	DESCRIPTION	BY
1	25/01/10	PLANNING ISSUE	SAP
A	29/07/10	LEADS UPDATED	SAP


LONDON  
NOTTINGHAM  
MANCHESTER  
GLASGOW





SCALE: 1:100 SHEET SIZE: A0 DRAWN BY: CU CHECKED BY: DATE: JAN 10  
PROJECT: WESTMINSTER LODGE ST ALBANS  
SECTION: AA & BB  
3033 (08) 026  
A

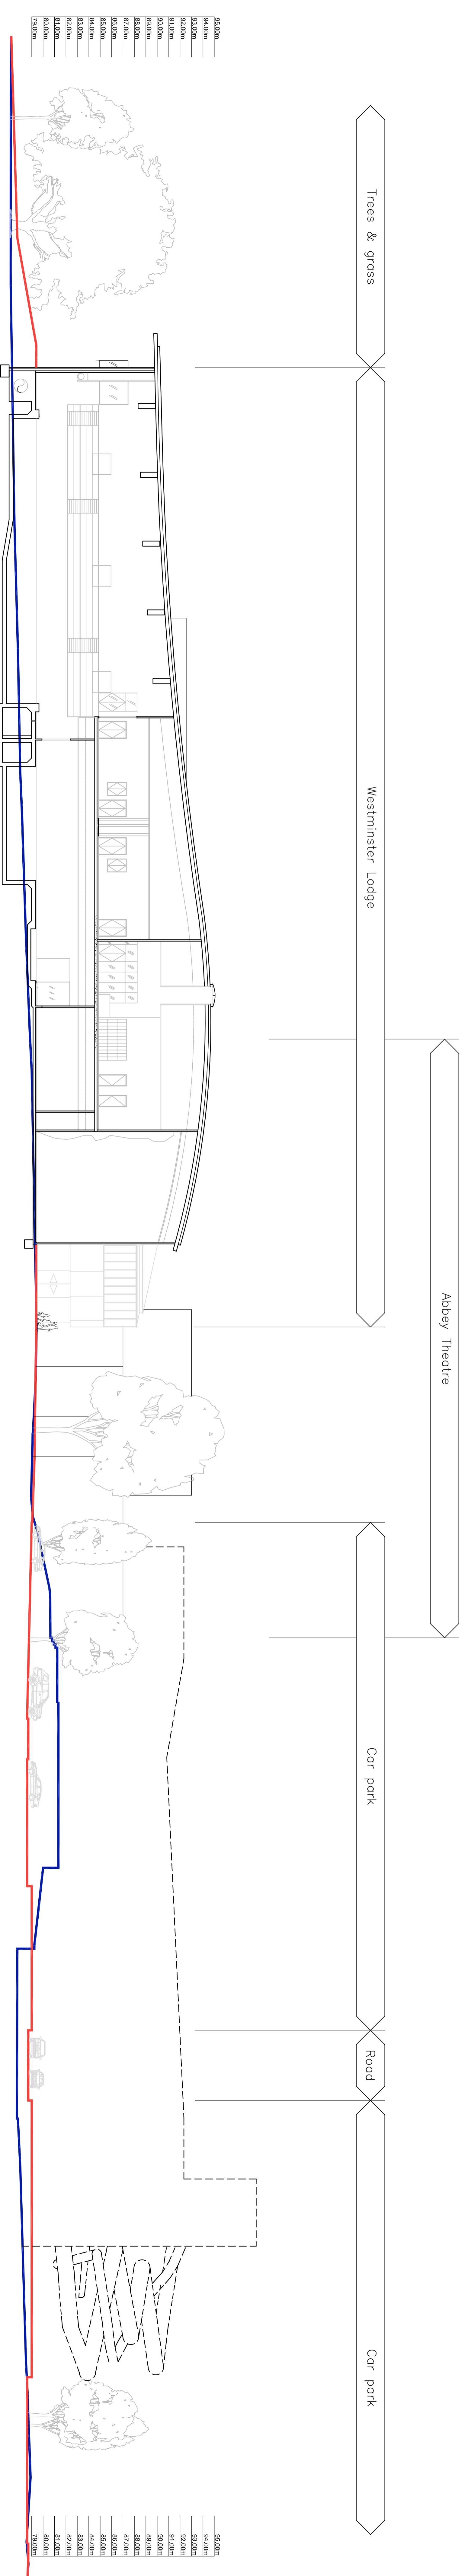

SECTION A-A

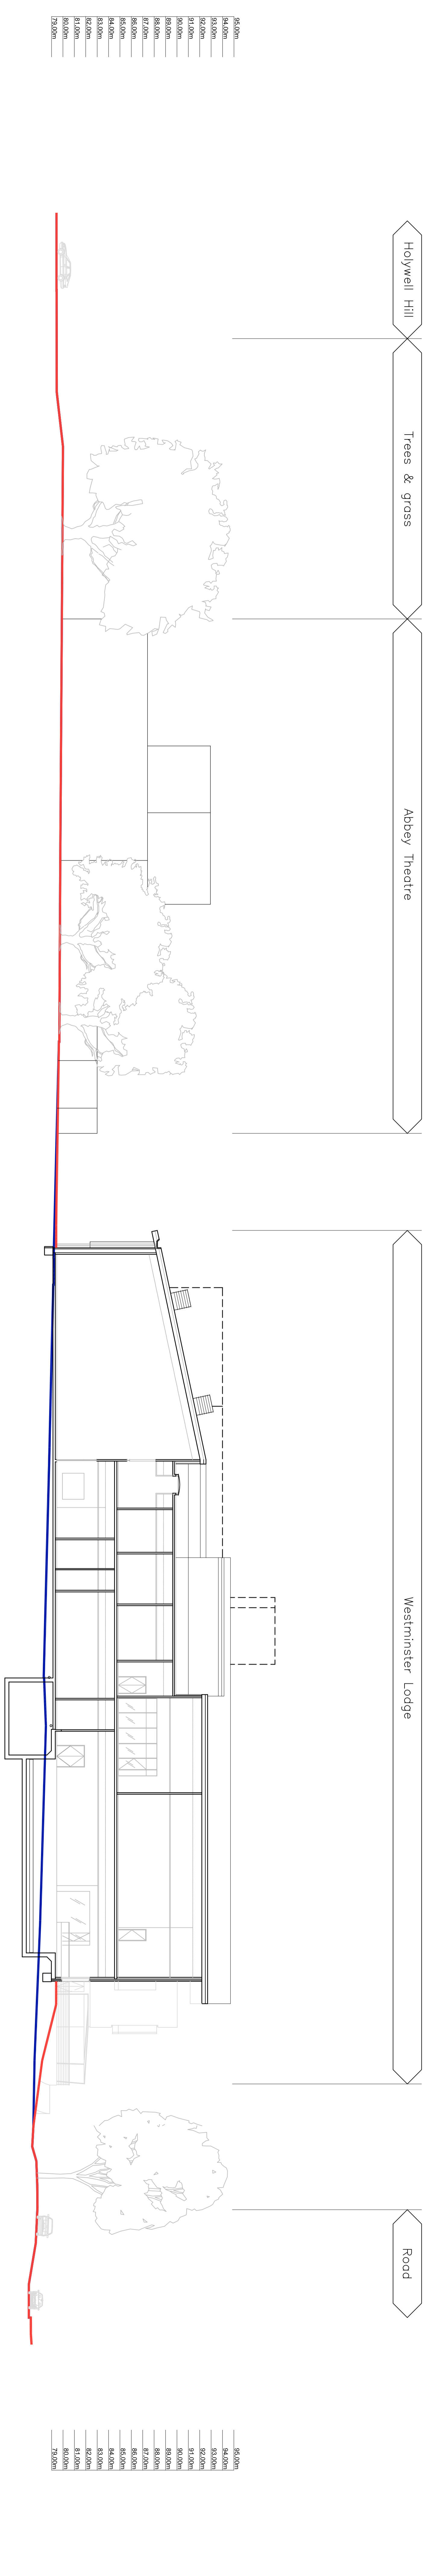

SECTION B-B

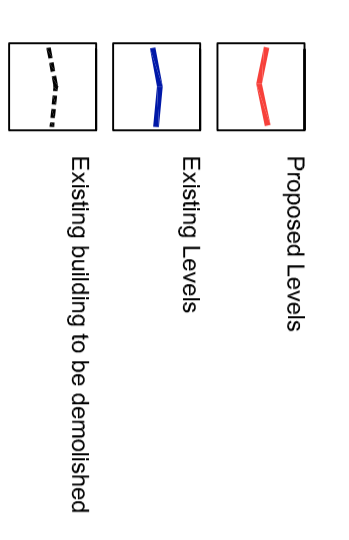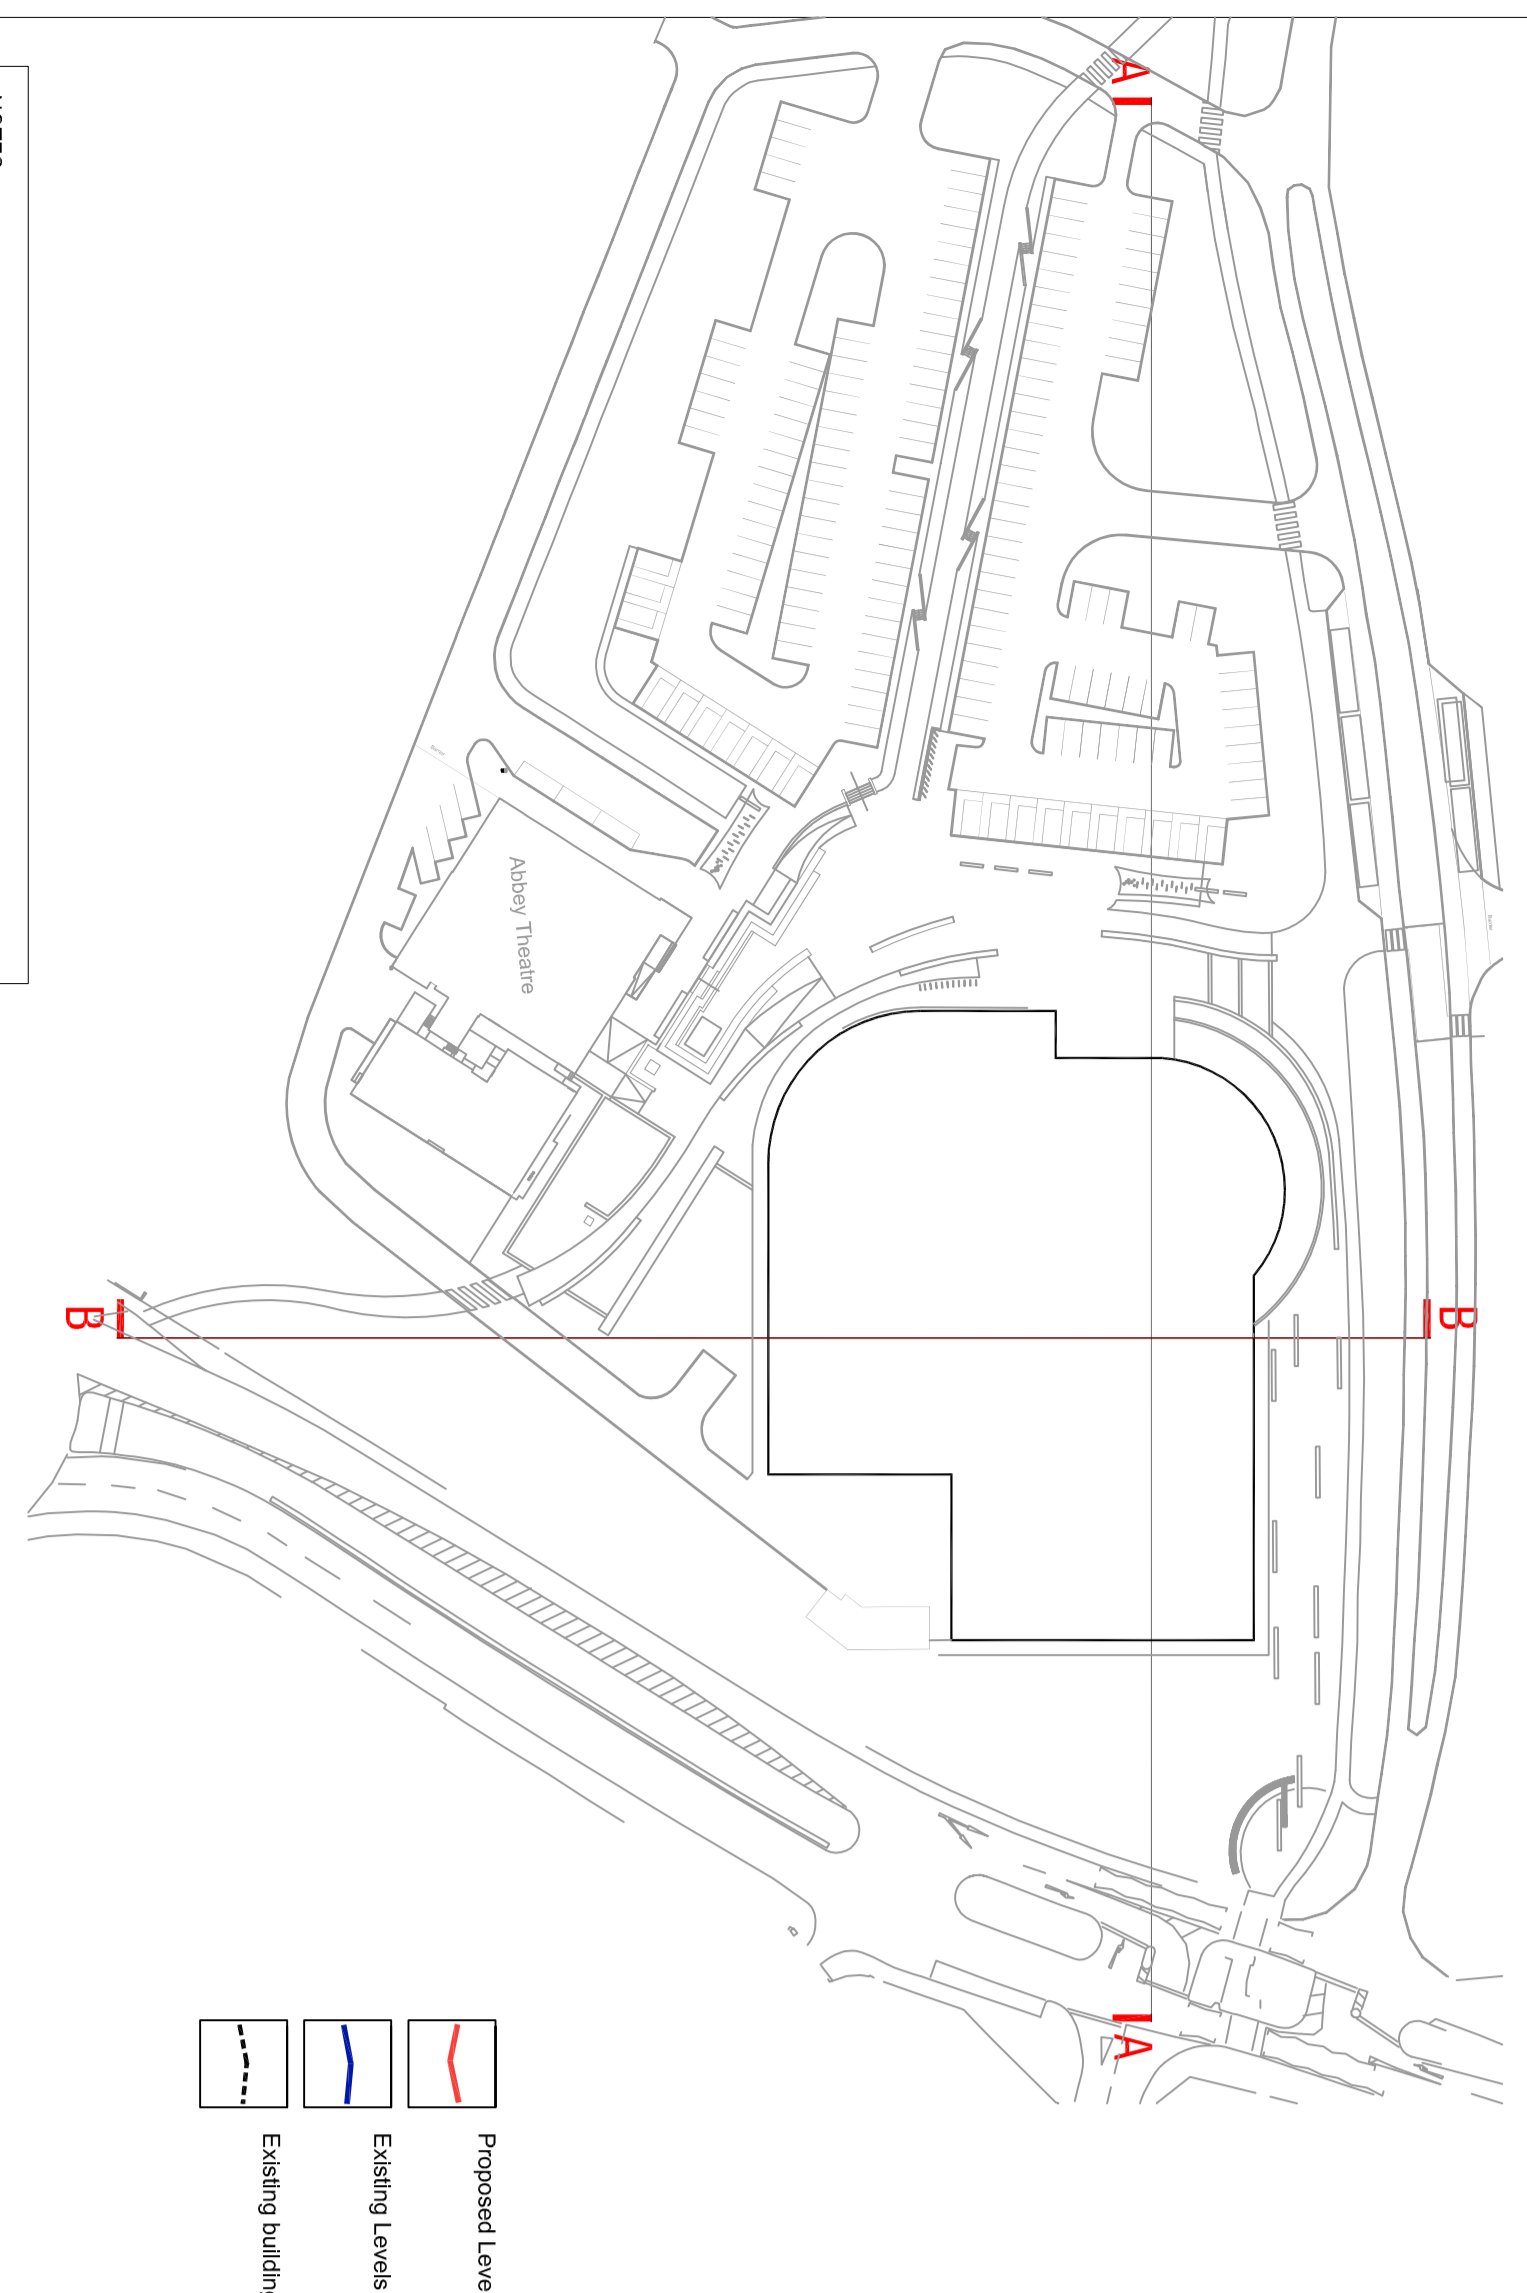

NOTES

REGION	DATE	DESCRIPTION	BY
1	25/01/10	PLANNING ISSUE	SAP
A	29/07/10	LEADS UPDATED	SAP

**SBP**

SBP ARCHITECTS  
 VICTORIA HOUSE  
 LONDON W1B 6EX  
 T +44 (0) 20 7831 8877  
 F +44 (0) 20 7831 4477  
 www.sbparchitects.com

LONDON  
 NOTTINGHAM  
 MANCHESTER  
 GLASGOW

SCALE: 1:200 SHEET SIZE: A0 DRAWN BY: DATE: JAN 10  
 PROJECT: WESTMINSTER LODGE  
 DRAWING NO: 3033 (08) 027  
 PROJECT: WESTMINSTER LODGE  
 DRAWING NO: 3033 (08) 027  
 PROJECT: WESTMINSTER LODGE  
 DRAWING NO: 3033 (08) 027