
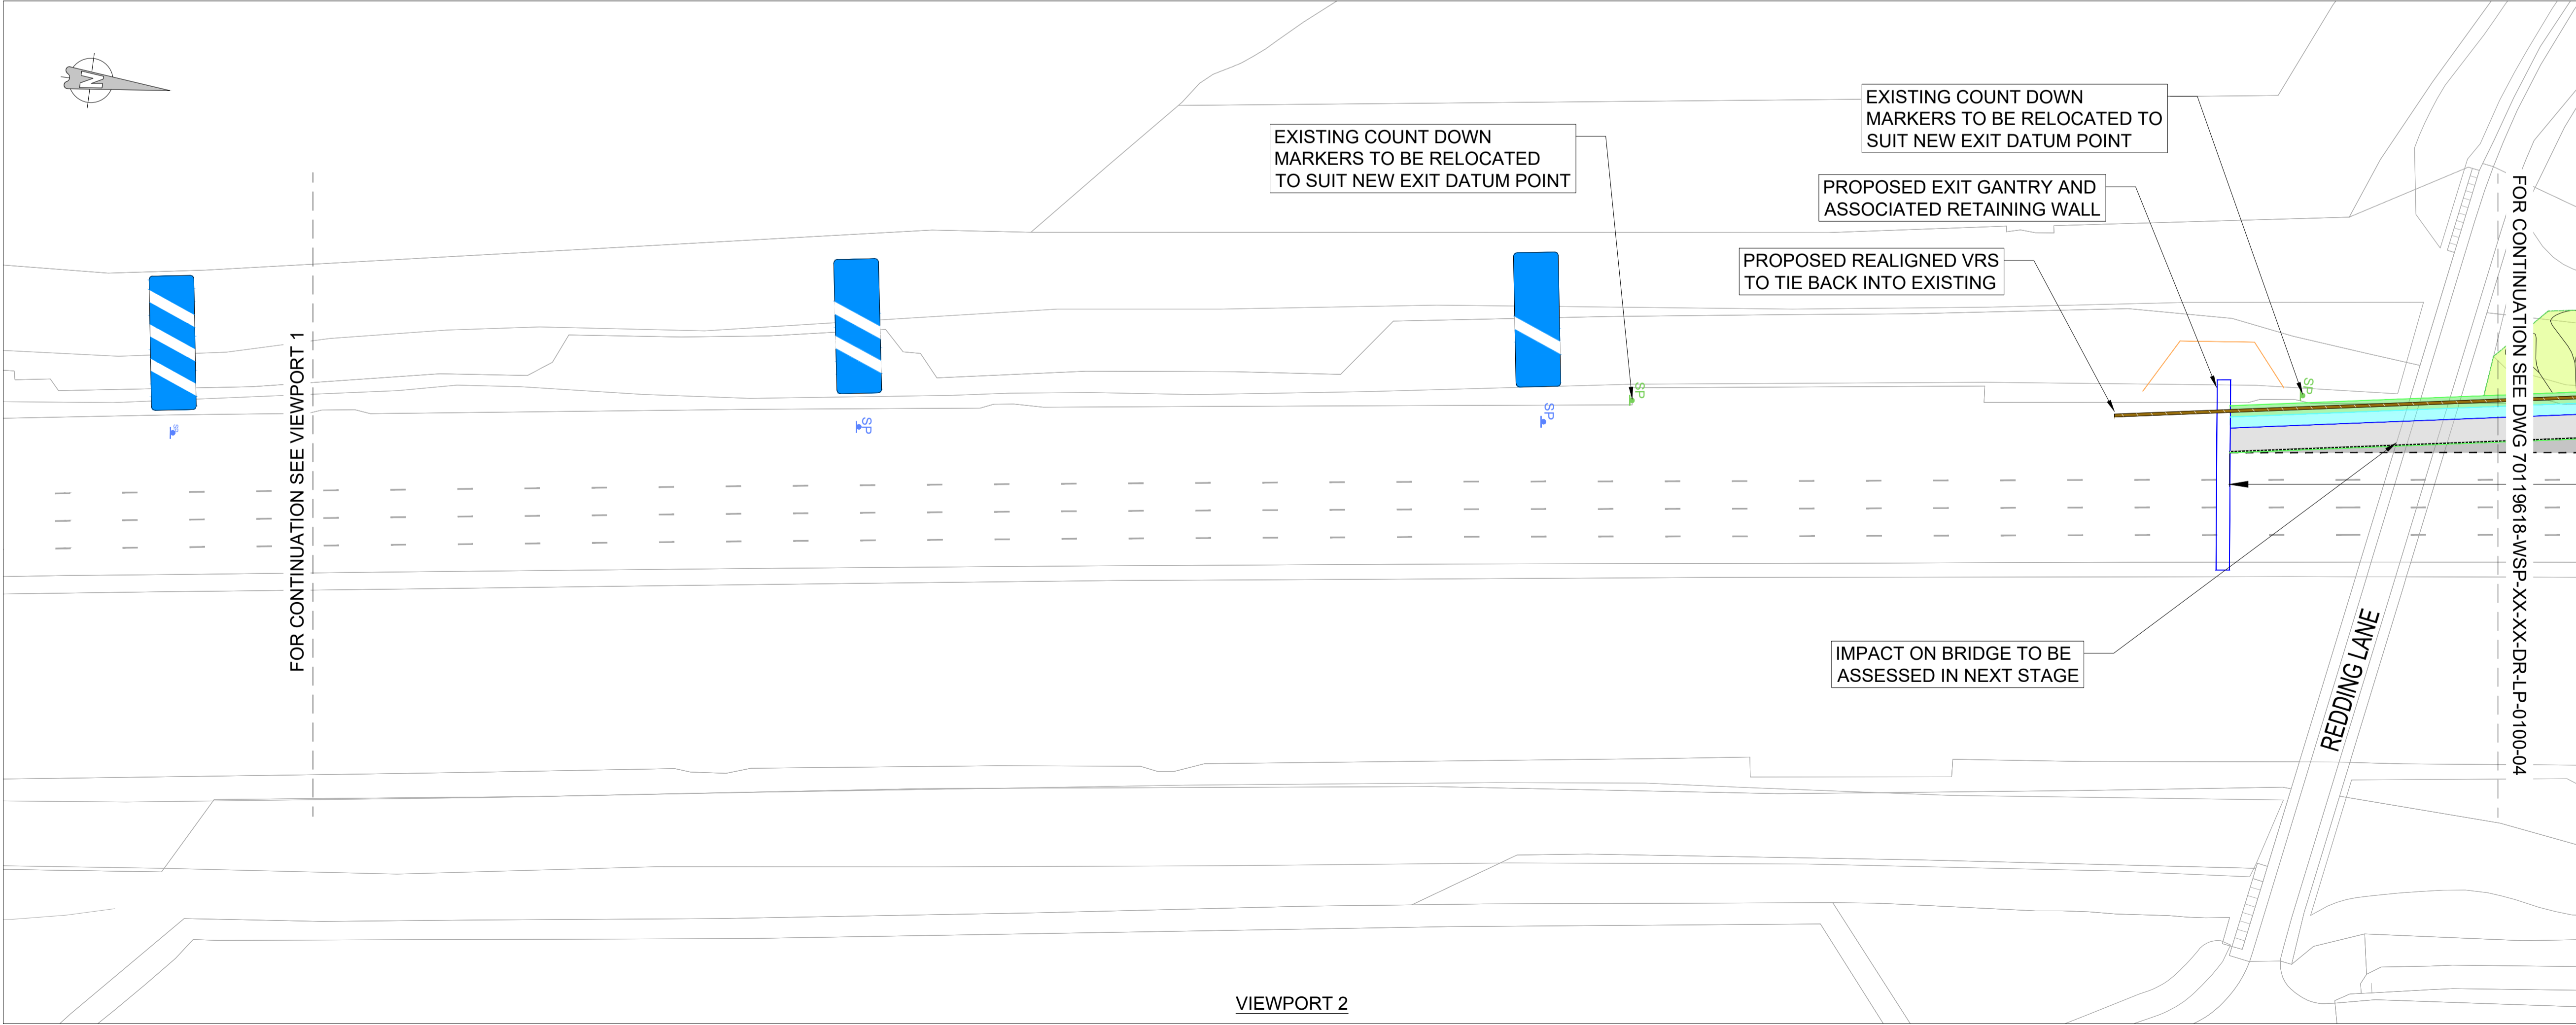


File name: \\UK.WSPGROUP.COM\CENTRAL DATA\PROJECTS\0119000\0119618 - COMET MODELLING RUN 7.1 FOR ST ALBANS LOCAL PLAN\3 WIP\PLAN VIEWABLE PLACES\DRAWINGS\0119618-WSP-XX-XX-DR-LP-0100-01.dwg, printed on 20 June 2025 11:53:18 by Whitaker, Douglas

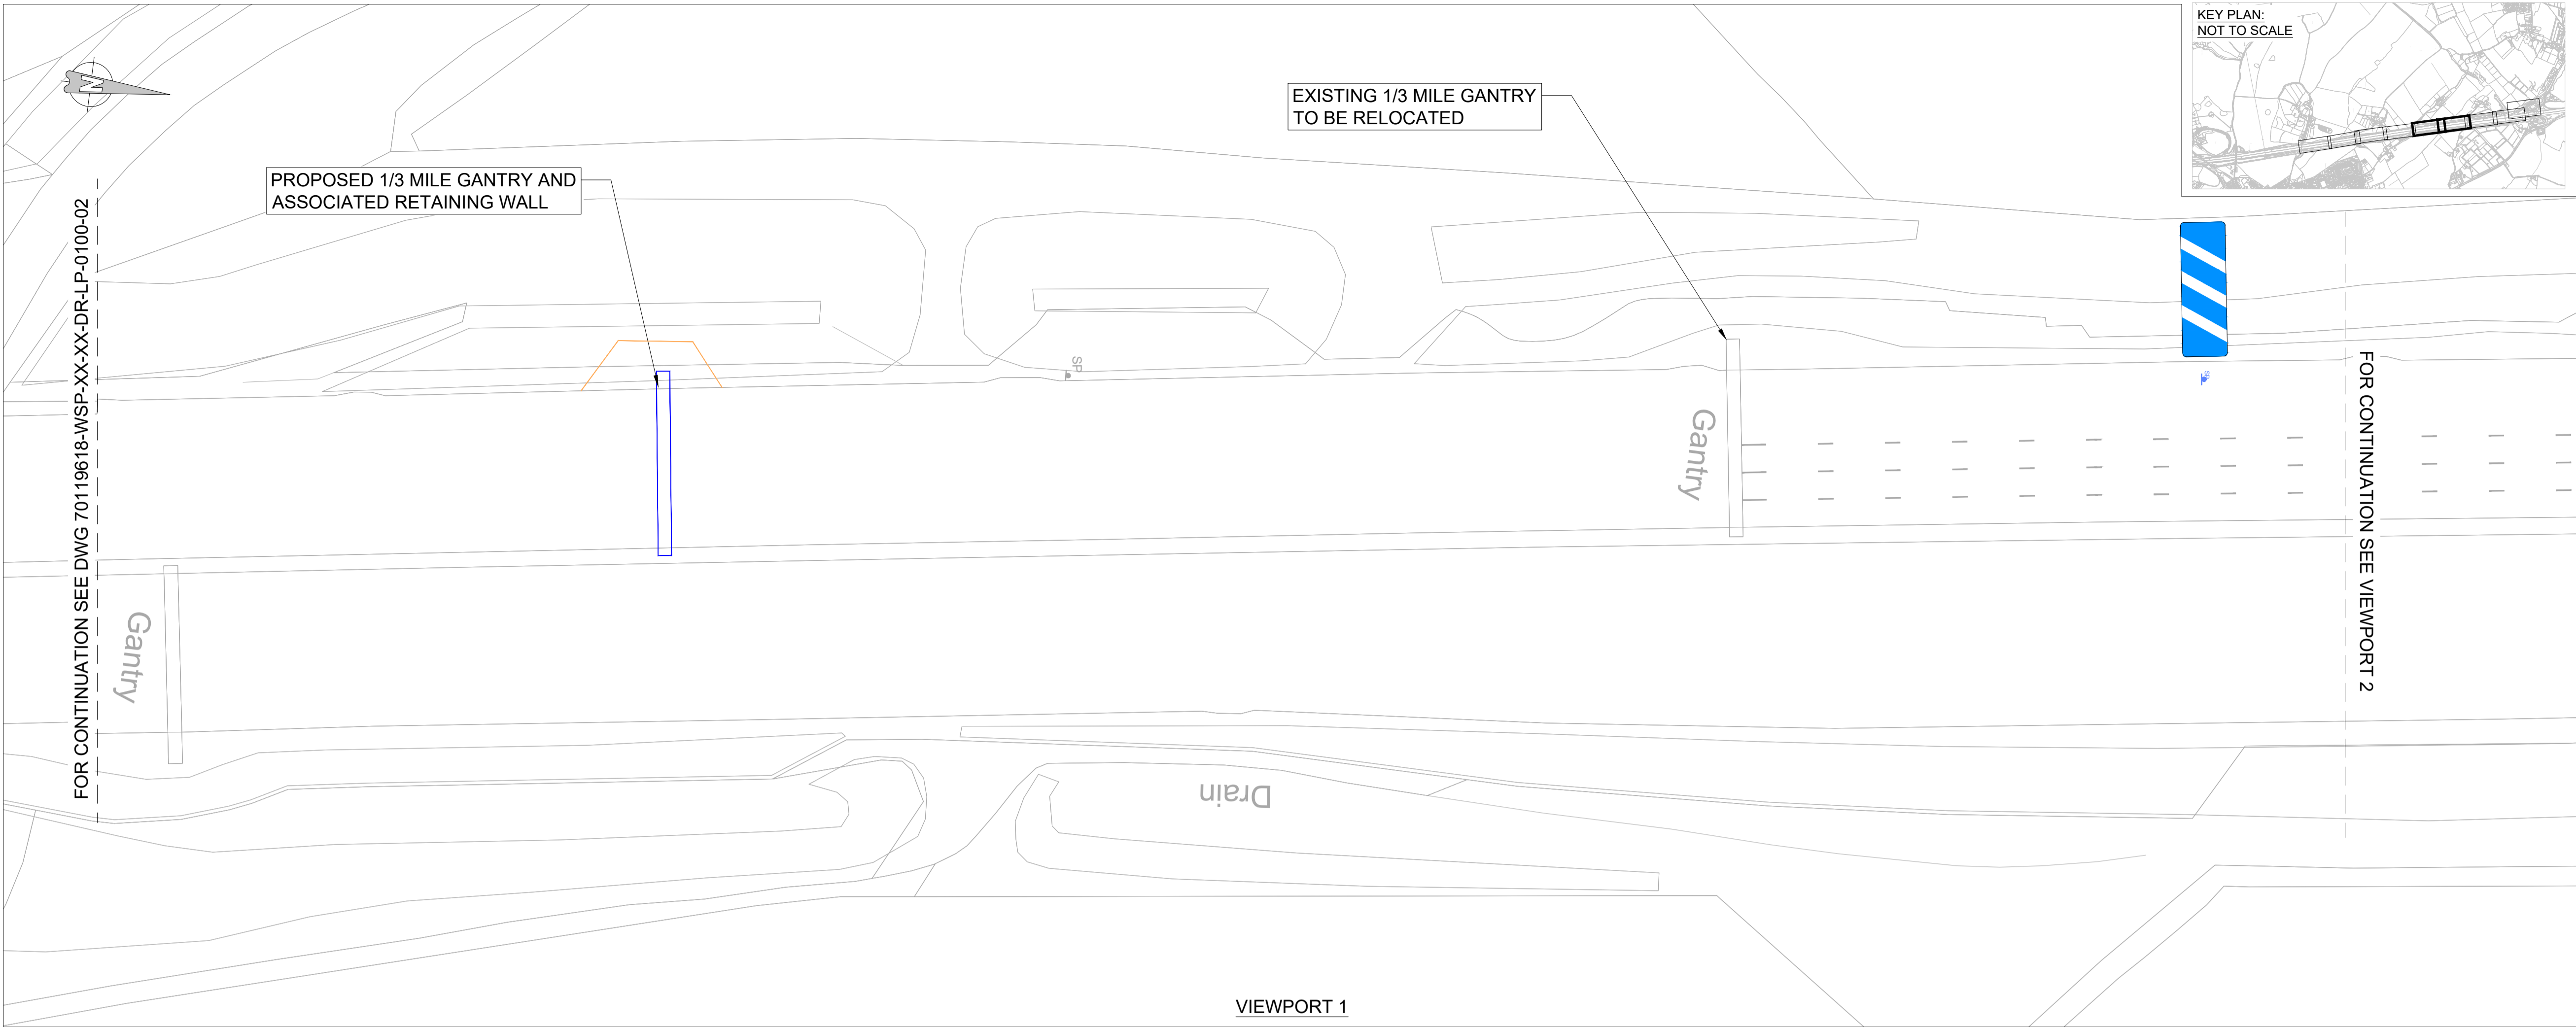

DO NOT SCALE

NOTES:

1. ALL DIMENSIONS IN METRES UNLESS OTHERWISE STATED.

2. THE LAYOUT SHOWN IS CONCEPTUAL AND SUBJECT TO PRELIMINARY DESIGN.

KEY:

PROPOSED CHANNEL ALIGNMENT

PROPOSED HARD SHOULDER/HARDSTRIP EDGE

PROPOSED RETAINING WALL AT GANTRY

PROPOSED ROAD MARKING

EXISTING ROAD MARKING

PROPOSED CARRIAGEWAY

PROPOSED HARD SHOULDER/HARD STRIP

PROPOSED DRAINAGE CHANNEL

PROPOSED VERGE

PROPOSED VEHICLE RESTRAINT SYSTEM

PROPOSED INDICATIVE EARTHWORK REGRADING

EXISTING VEGETATION/ LANDSCAPE TO BE REMOVED

EXISTING LIGHTING COLUMN TO BE RETAINED

EXISTING LIGHTING COLUMN TO BE RELOCATED

RELOCATED LIGHTING COLUMN

EXISTING SIGN POST TO BE RETAINED

EXISTING SIGN POST TO BE RELOCATED

RELOCATED SIGN POST

PO2	20/06/2025	BP	UPDATED FOLLOWING RISK ASSESSMENT COMMENTS	DW	SG
PO1	03/06/2025	BP	FIRST ISSUE	DW	-
REV	DATE	BY	DESCRIPTION	CHK	APP

DRAWING STATUS:

S3 - FOR REVIEW

Davidson House (Floor 2),
Forbury Square,
Reading,
RG1 3EU,UK
wsp.com

CLIENT:

Hertfordshire County Council,
County Hall,
Pegs Lane
Hertford, Herts
SG13 8DN

SITE/PROJECT:

COMET MODELLING RUN 7.1 FOR ST
ALBANS LOCAL PLAN

TITLE:

M1 Junction-9 Diverge Modifications
General Arrangement
Sheet 3 of 5

SCALE @ A1:

1:500

CHECKED:

DW

APPROVED:

SG

PROJECT NO:

70119618

DESIGNED:

BP

DRAWN:

BP

DATE:

JUNE 2025

DRAWING No:

70119618-WSP-XX-XX-DR-LP-0100-03

REV:

PO2

© WSP UK Ltd