


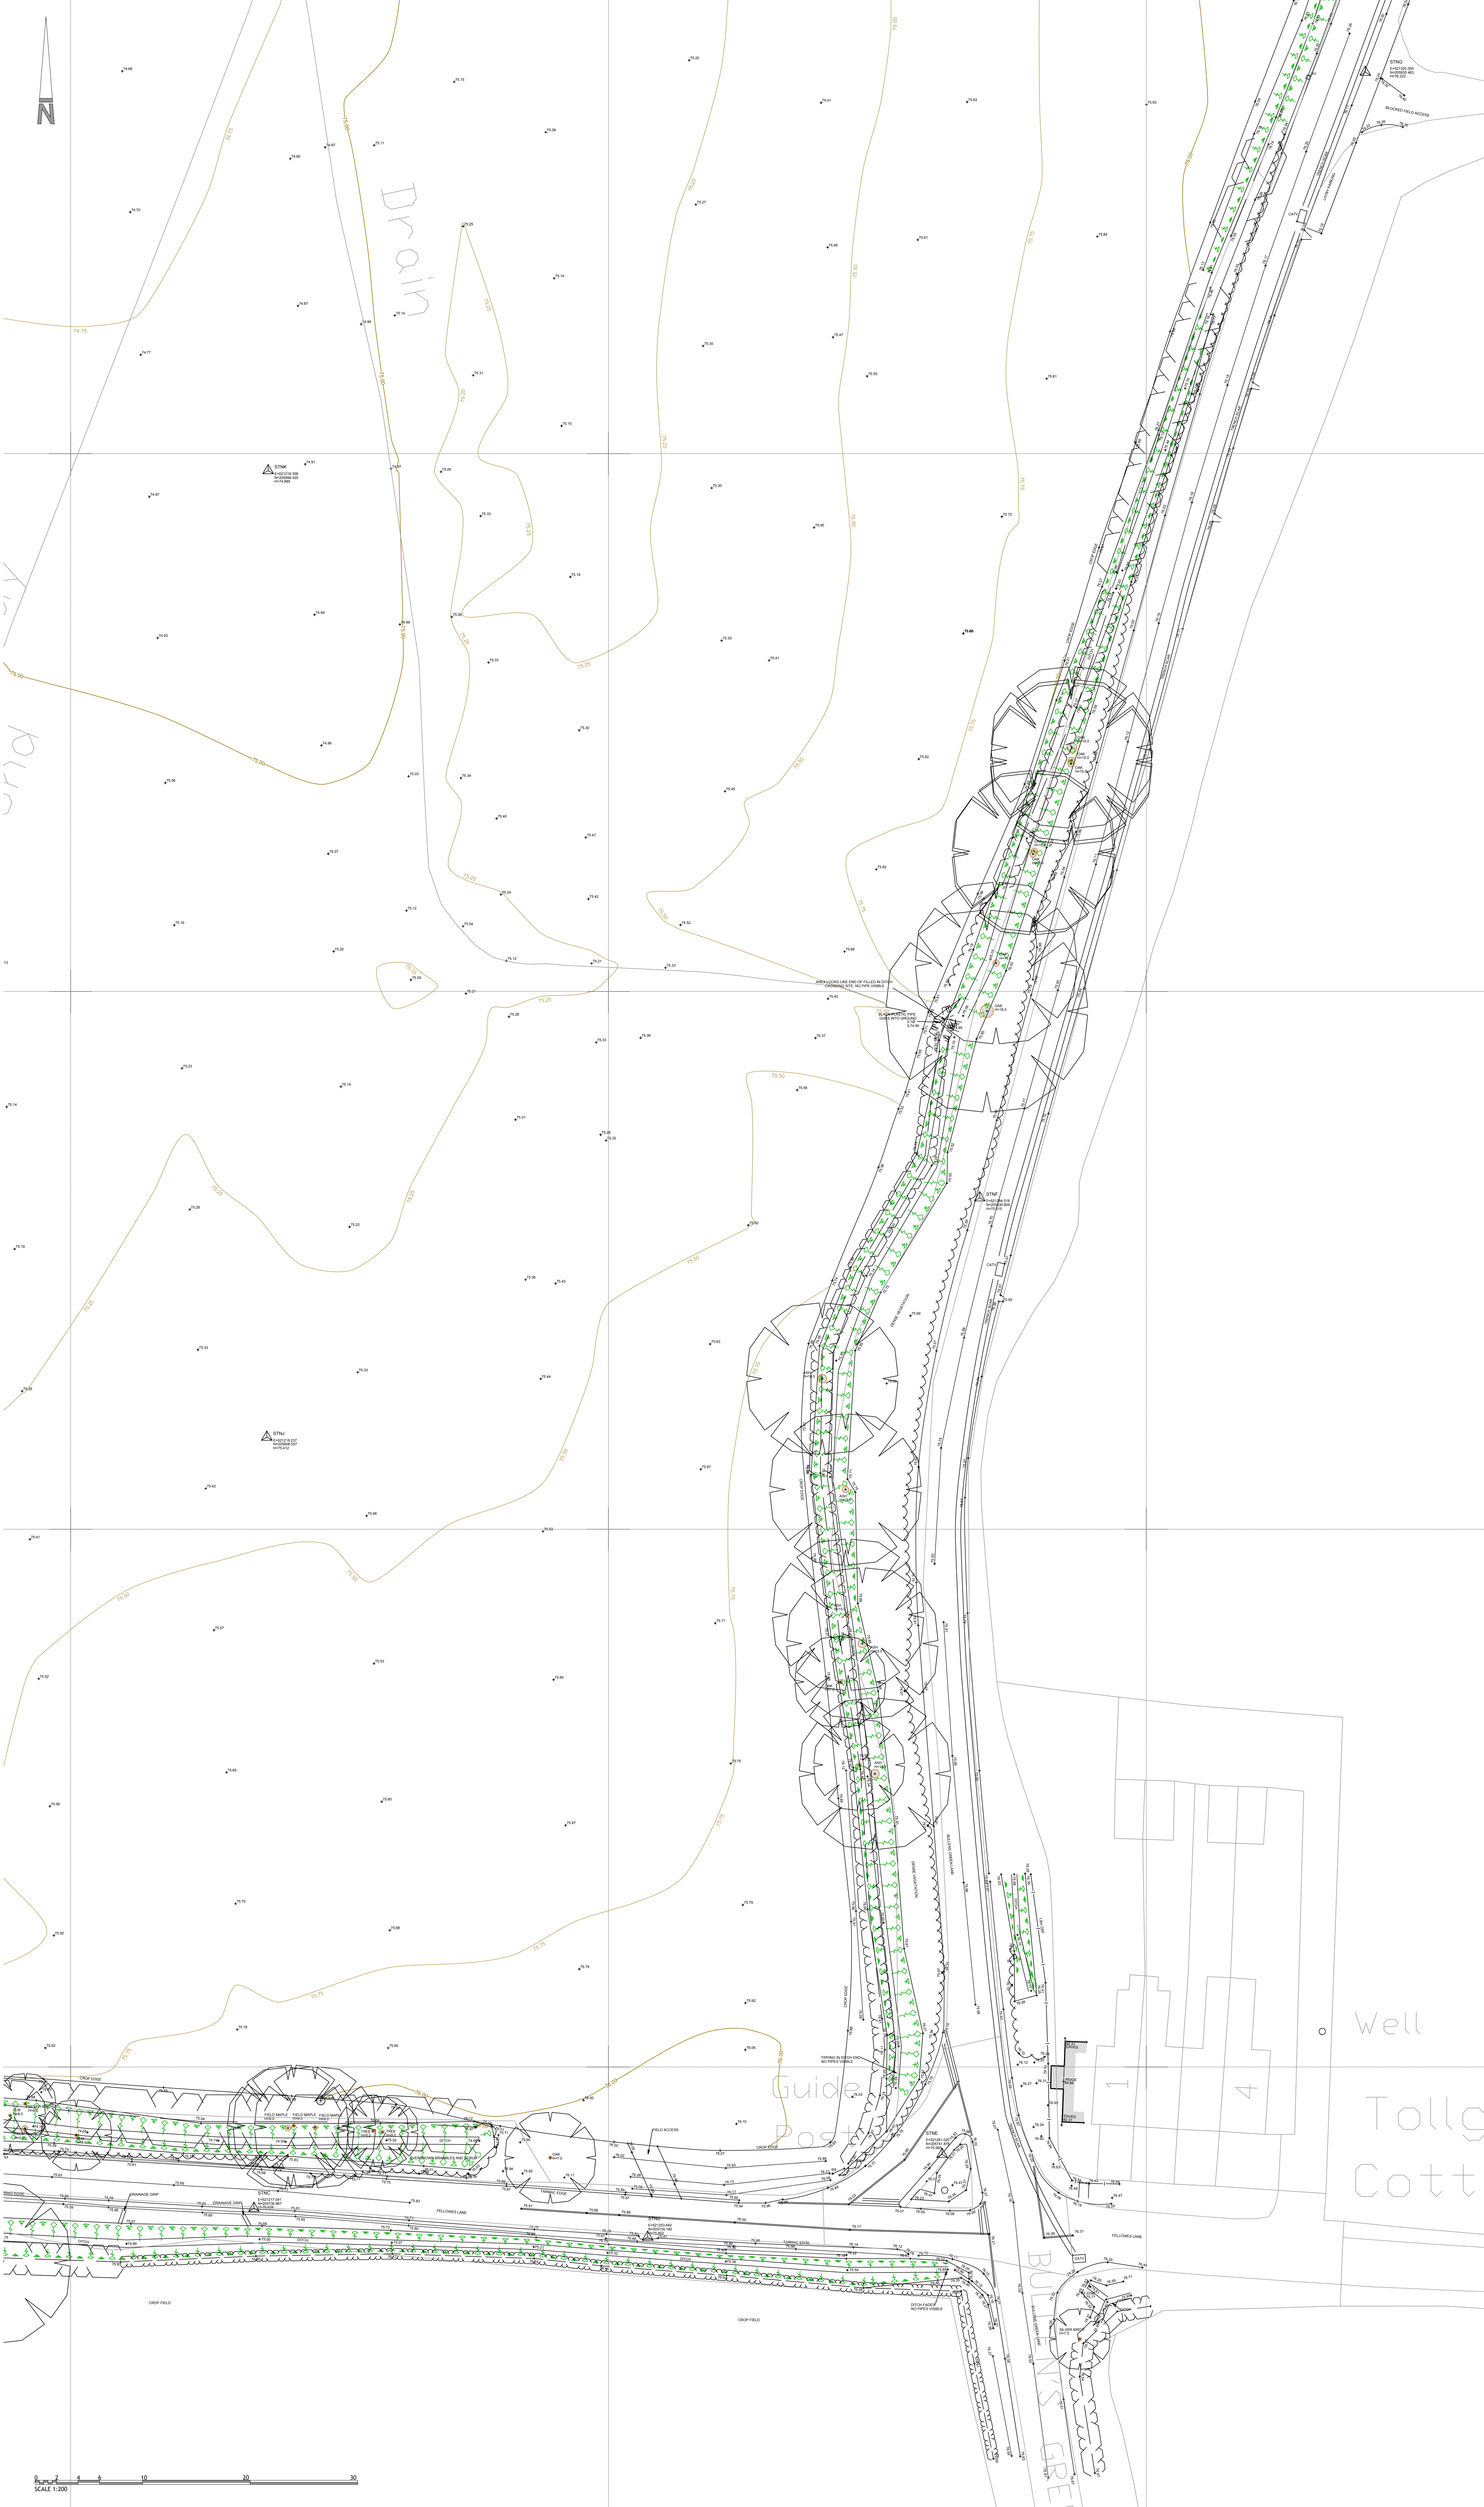

- NOTES
- Contractors must check all dimensions on site. Only figured dimensions are to be worked from. Discrepancies must be reported to the Architect or Engineer before proceeding. © This drawing is copyright.
 - Reproduced from OS Sitemap © by permission of Ordnance Survey on behalf of The Controller of Her Majesty's Stationary Office. © Crown copyright 2008. All rights reserved. Licence number 100007126.

KEY

SURVEY STATION

BANKING

DITCH

HESSIE SPREADS

FEELAGE

TREES

GATE

ROAD WITH GULLY AND KEYS (LEFT)

BRIDGE KEYS

KERB

TRACK

VERGE

FENCE

WALL

OVERHEAD ELECTRIC

OVERHEAD TELECOM

BUILDING

HAIR PIN

CONTRIBUTOR INTERVAL

MOOR

CONTOUR INTERVAL

SPOT LEVEL

BONE HOLE

TRIAL PIT

SEWERS FIDAL

SEWERS STORM

COVER LEVEL

INVERT LEVEL

BACKDROP INVERT

EDMONTAY

CATCHPIT INVERT

SOFFIT LEVEL

GENERAL ABBREVIATIONS

FENCE ABBREVIATIONS

WALL ABBREVIATIONS

ORDNATE SYSTEM


REV	DESCRIPTION	DRN	CHD	DATE
SCALE	1:200 @ A0	DATE	JUNE 2020	
DRAWN	NC	CHK	NC	
DRAWING NO.	17981-7-854	REV	-	
TITLE	FELLOWES LANE ROESTOCK, COLNEY HEATH			
DETAILS	TOPOGRAPHIC SURVEY SHEET 4 of 4			

Woods Hardwick
Architecture | Engineering | Planning | Surveying

BEDFORD : HEAD OFFICE
15-17 Goldington Road
Bedford MK40 3NH
T: +44 (0) 1234 268862
ONLINE: mail@woodshardwick.com

BIRMINGHAM
Fort Dunlop, Fort Parkway
Birmingham B24 9FE
T: +44 (0) 121 6297784
woodshardwick.com

PLEASE CONSIDER THE ENVIRONMENT BEFORE PRINTING THIS DRAWING