


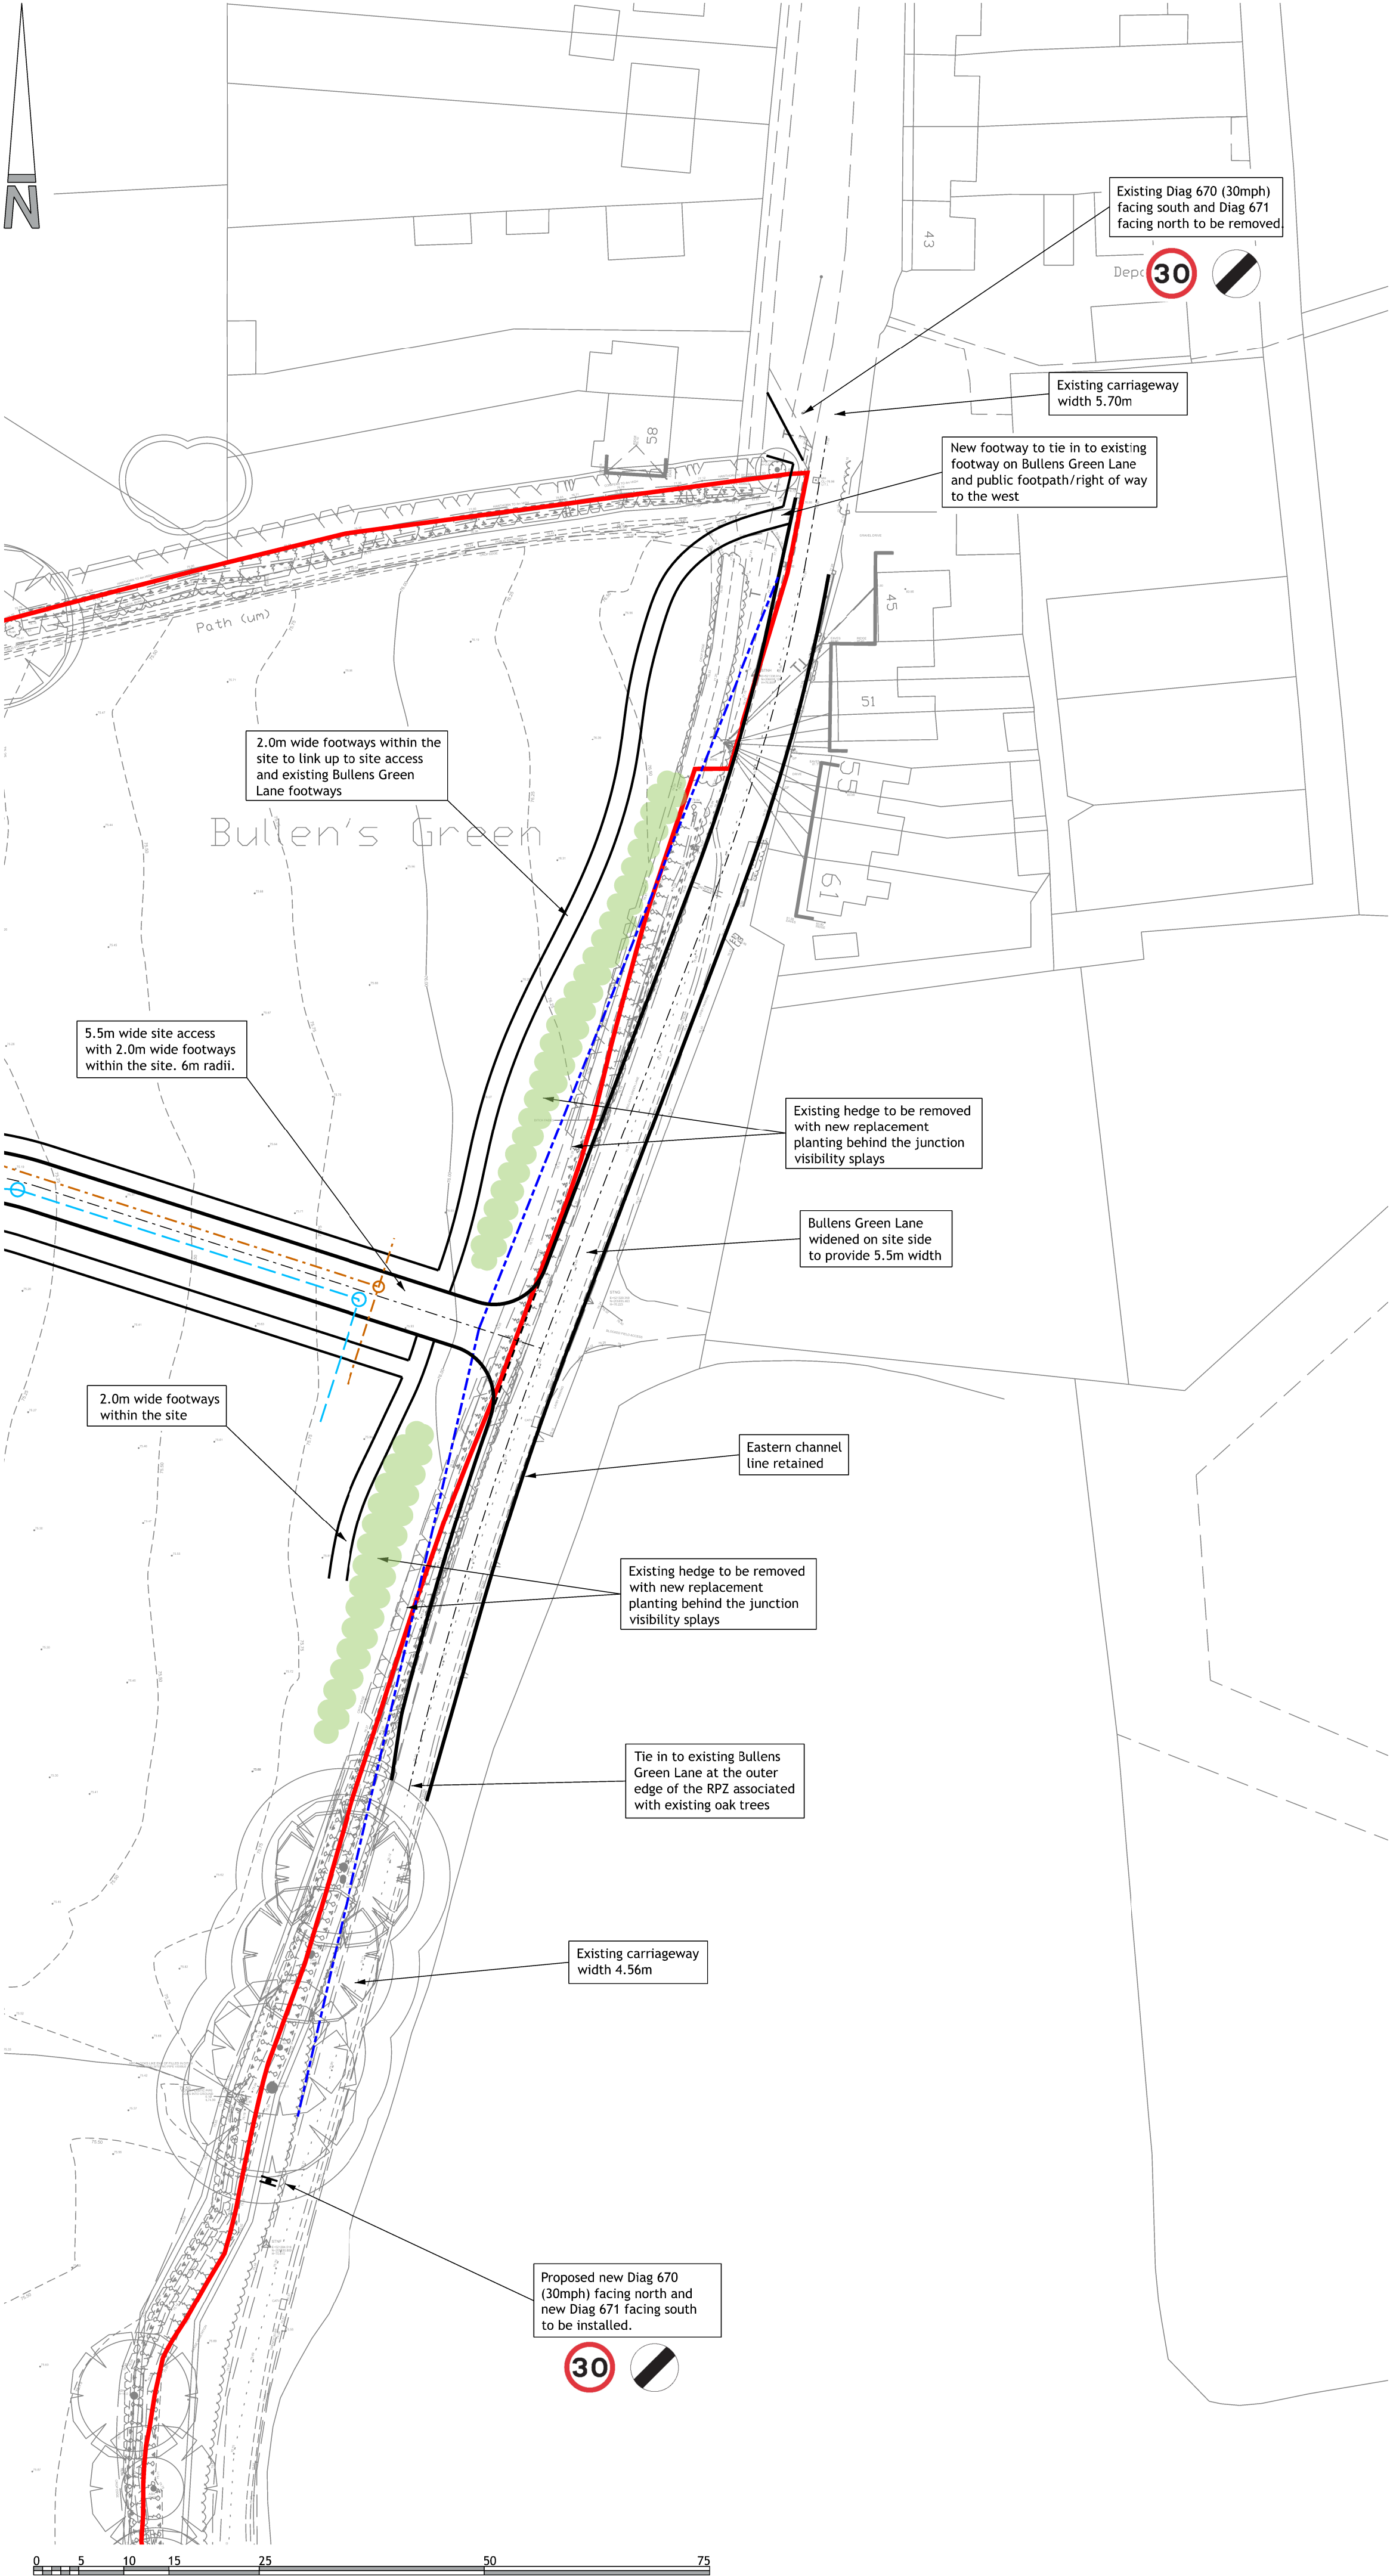

NOTES

- Contractors must check all dimensions on site. Only figured dimensions are to be worked from. Discrepancies must be reported to the Architect or Engineer before proceeding. © This drawing is copyright.
- Reproduced from OS Sitemap © by permission of Ordnance Survey on behalf of The Controller of Her Majesty's Stationery Office. © Crown copyright 2008. All rights reserved. Licence number 100007126.
- Until technical approval has been obtained from the relevant authorities, all drawings are issued as preliminary and not for construction. Should the Contractor commence site work prior to approval being given it is entirely at his own risk.

SAFETY, HEALTH AND ENVIRONMENTAL

In addition to the hazards, risks normally associated with the type of work detailed on this drawing, note the following significant risks and information.

Construction:

-
-

For information relating to end use, maintenance, demolition, see the health and safety file.

It is assumed that all works will be carried out by a competent Contractor, where appropriate, to an approved method statement.

KEY

- Site Boundary
- Visibility Splays 4.5m x 90.0m

A	Access moved from Fellowes Lane	JGF	JGF	13/08/2020
REV	DESCRIPTION	DRN	CHD	DATE
PRELIMINARY	INFORMATION			TENDER
CONSTRUCTION	AS BUILT			
SCALE	1:500 @ A2	DATE	July 2020	
DRAWN	IZ	CHK	GBR	
DRAWING NO.	18770-FELL-5-500	REV	A	
TITLE	Land of Bullens Green Lane Colney Heath			
DETAILS	Site Access			