



KEY PLAN

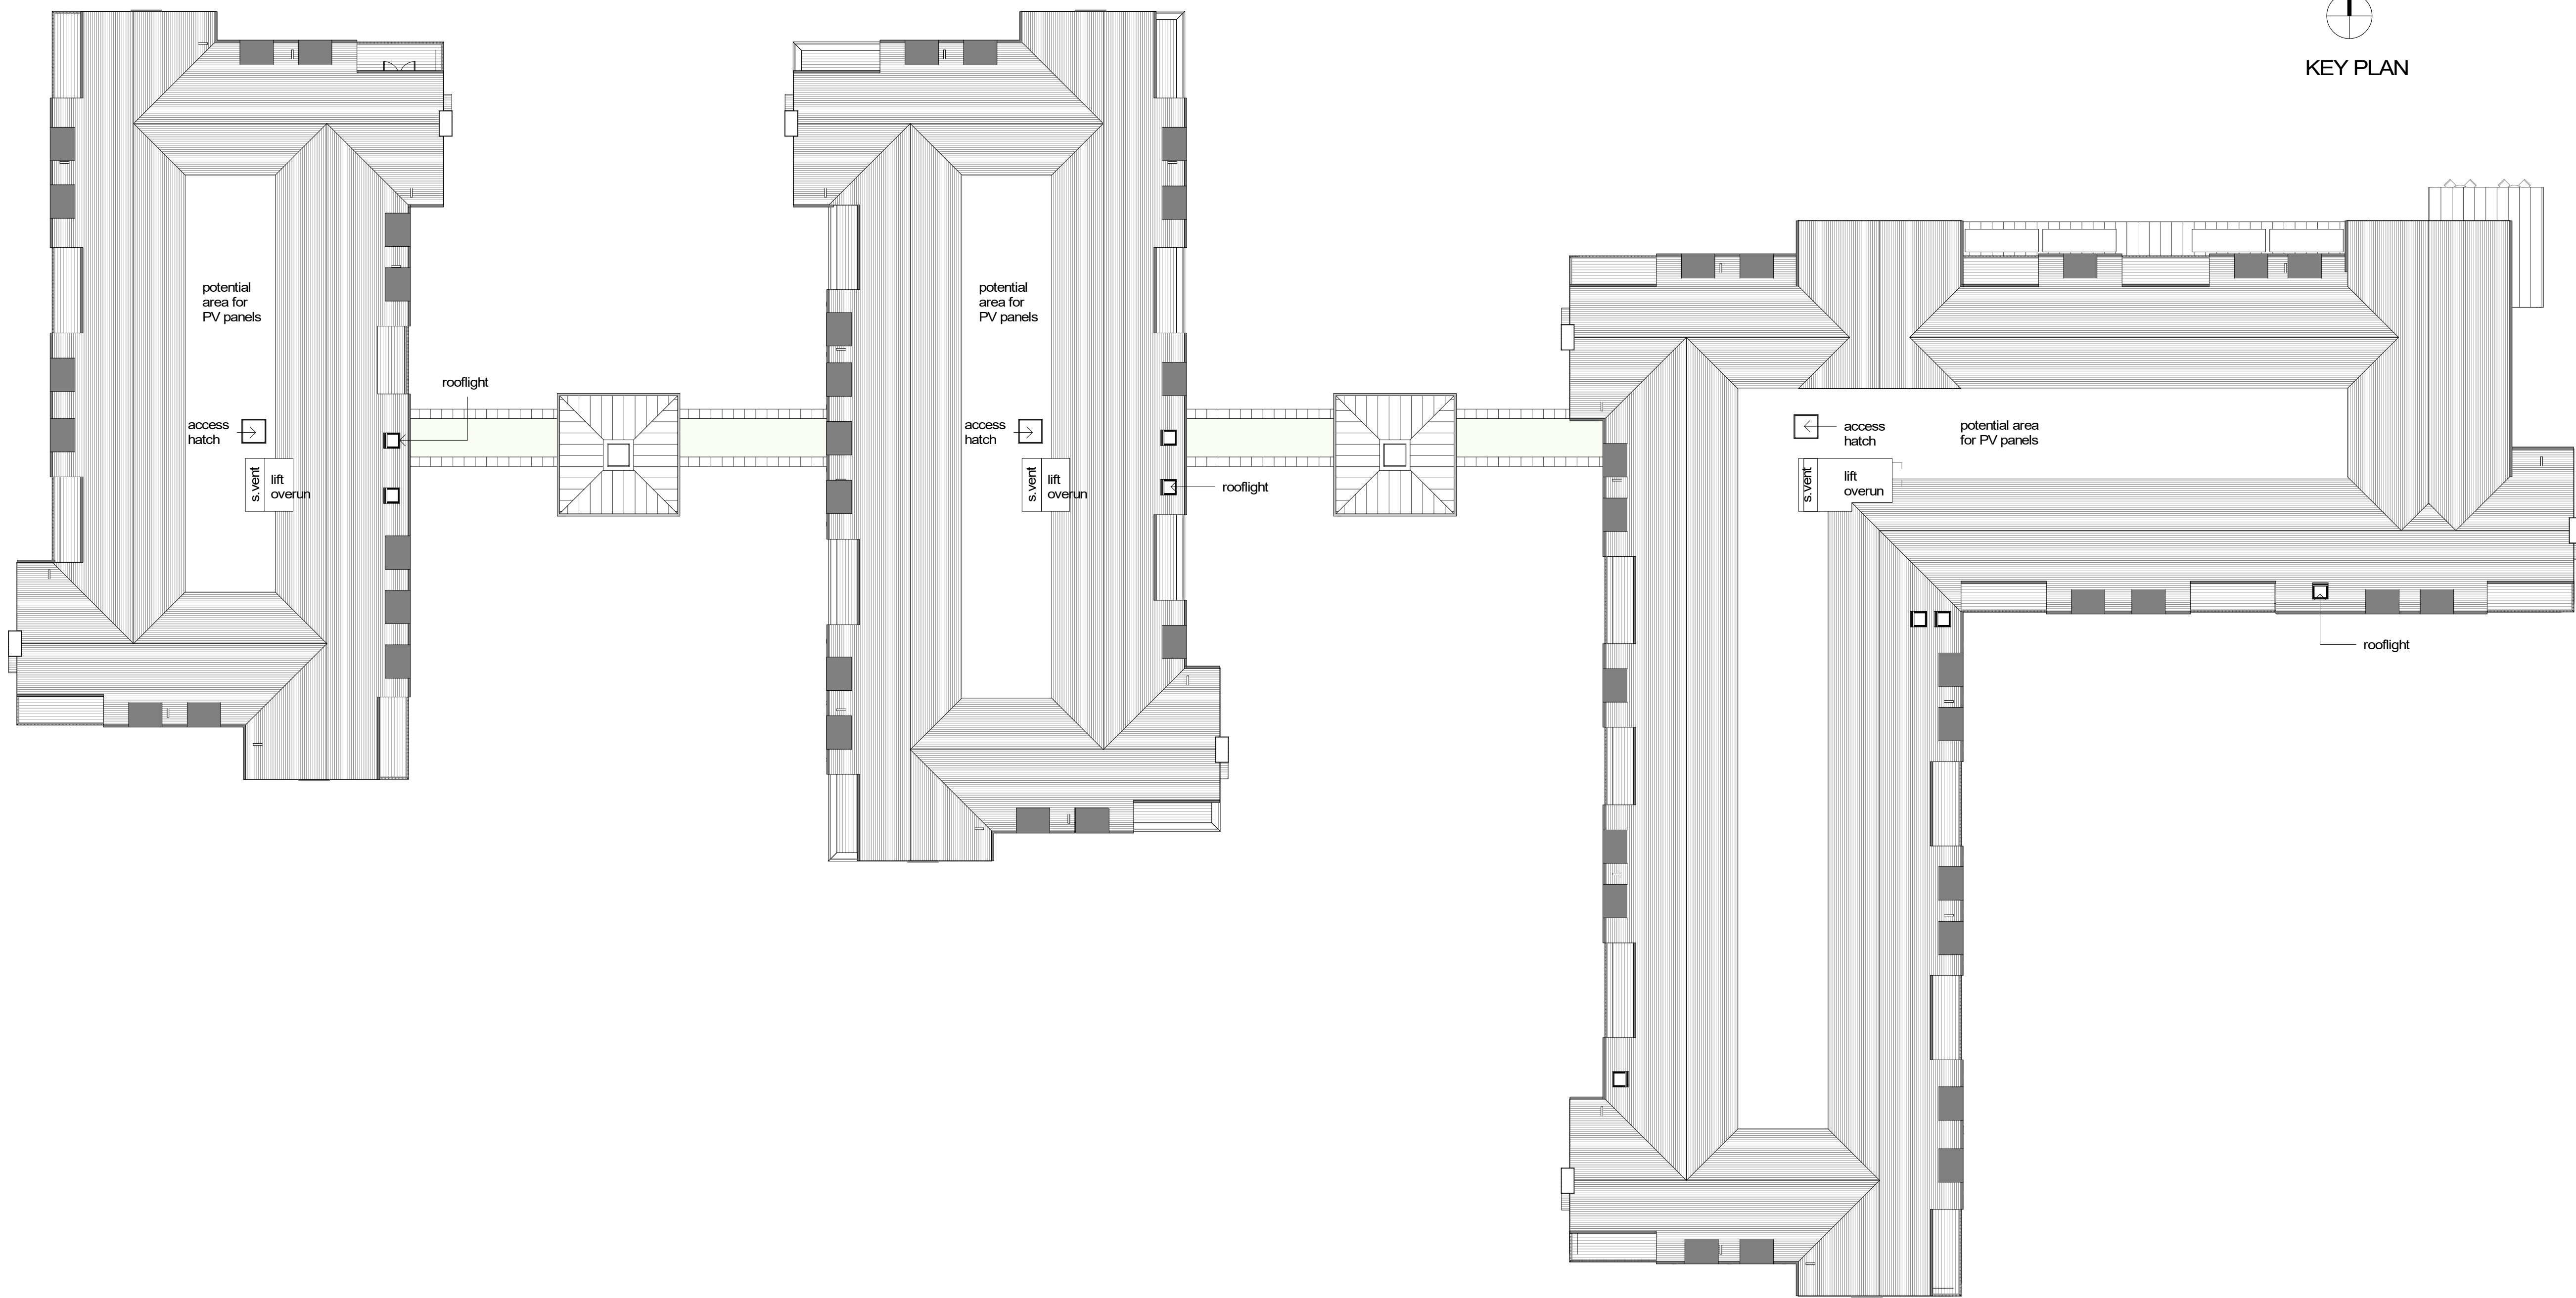

Roof Plan
1 : 200

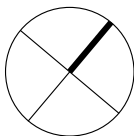

CDM REGULATIONS 2015. All current drawings and specifications for the project must be read in conjunction with the Designer's Hazard and Environment Assessment Record. All intellectual property rights reserved.

Designed with reference to the surveys, information and reports listed:

Rev	Date	Description
-	23/10/20	Issued for client approval
A	28/10/20	Issued for client review
B	10/12/20	Issued for Planning

Dwn	Ckd	Drawn	DR
MLH	JAB	Checked	MH
MLH	JAB	Date	Oct 2020
MLH	JAB	Scale @ A1	1 : 200

Burston Garden Retirement Village
Assisted Living - Roof Plan

0653-01-03-PL-A--113
REV B
PLANNING

PRP