
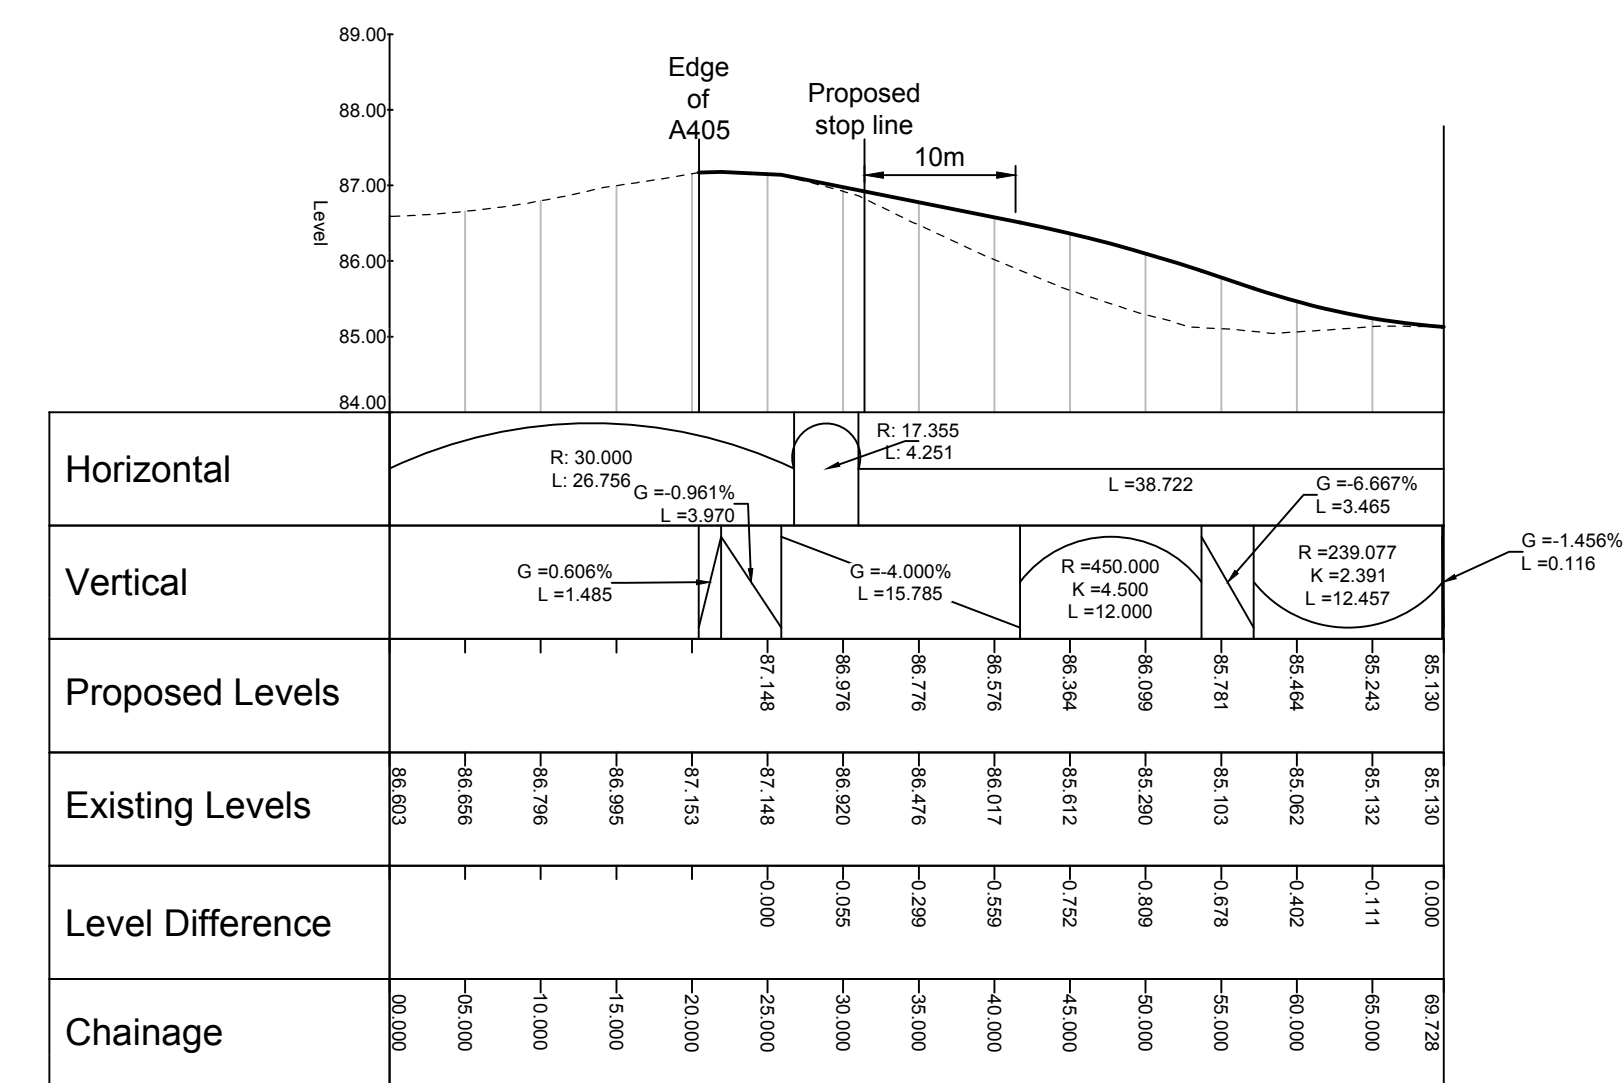


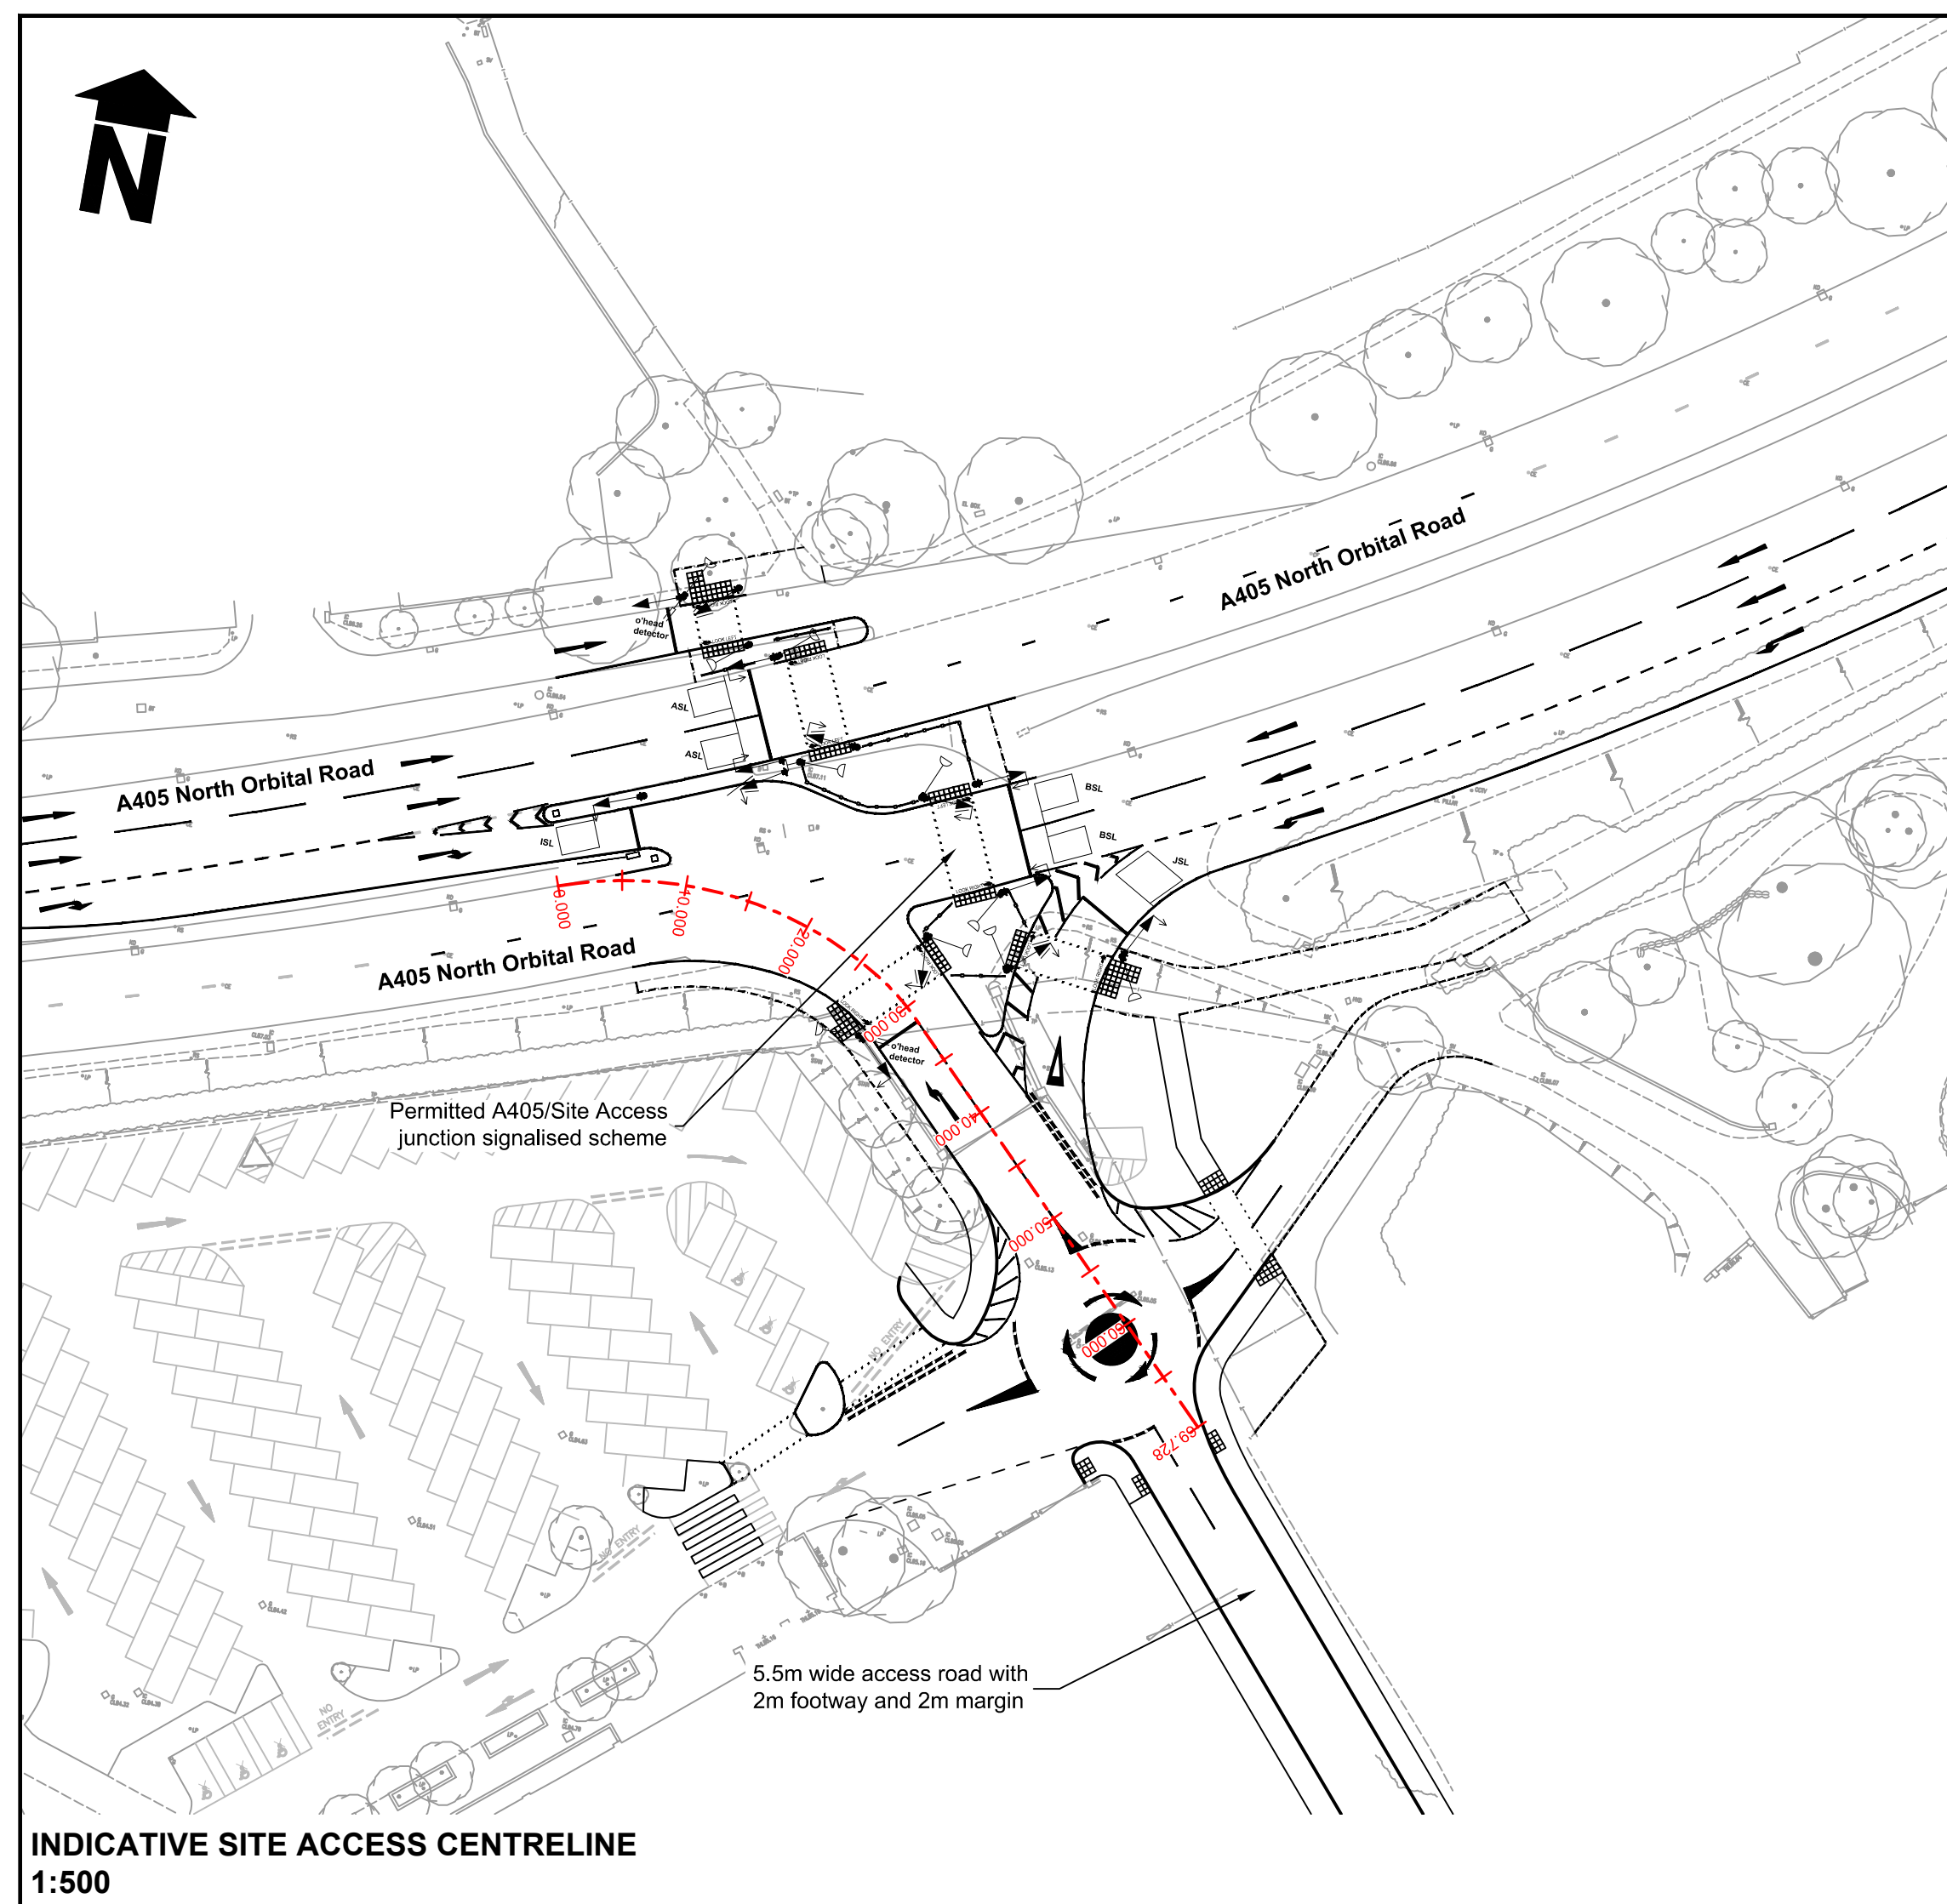

INDICATIVE SITE ACCESS CENTRELINE
Scale: H 1:500, V 1:100, Datum: 84.000