
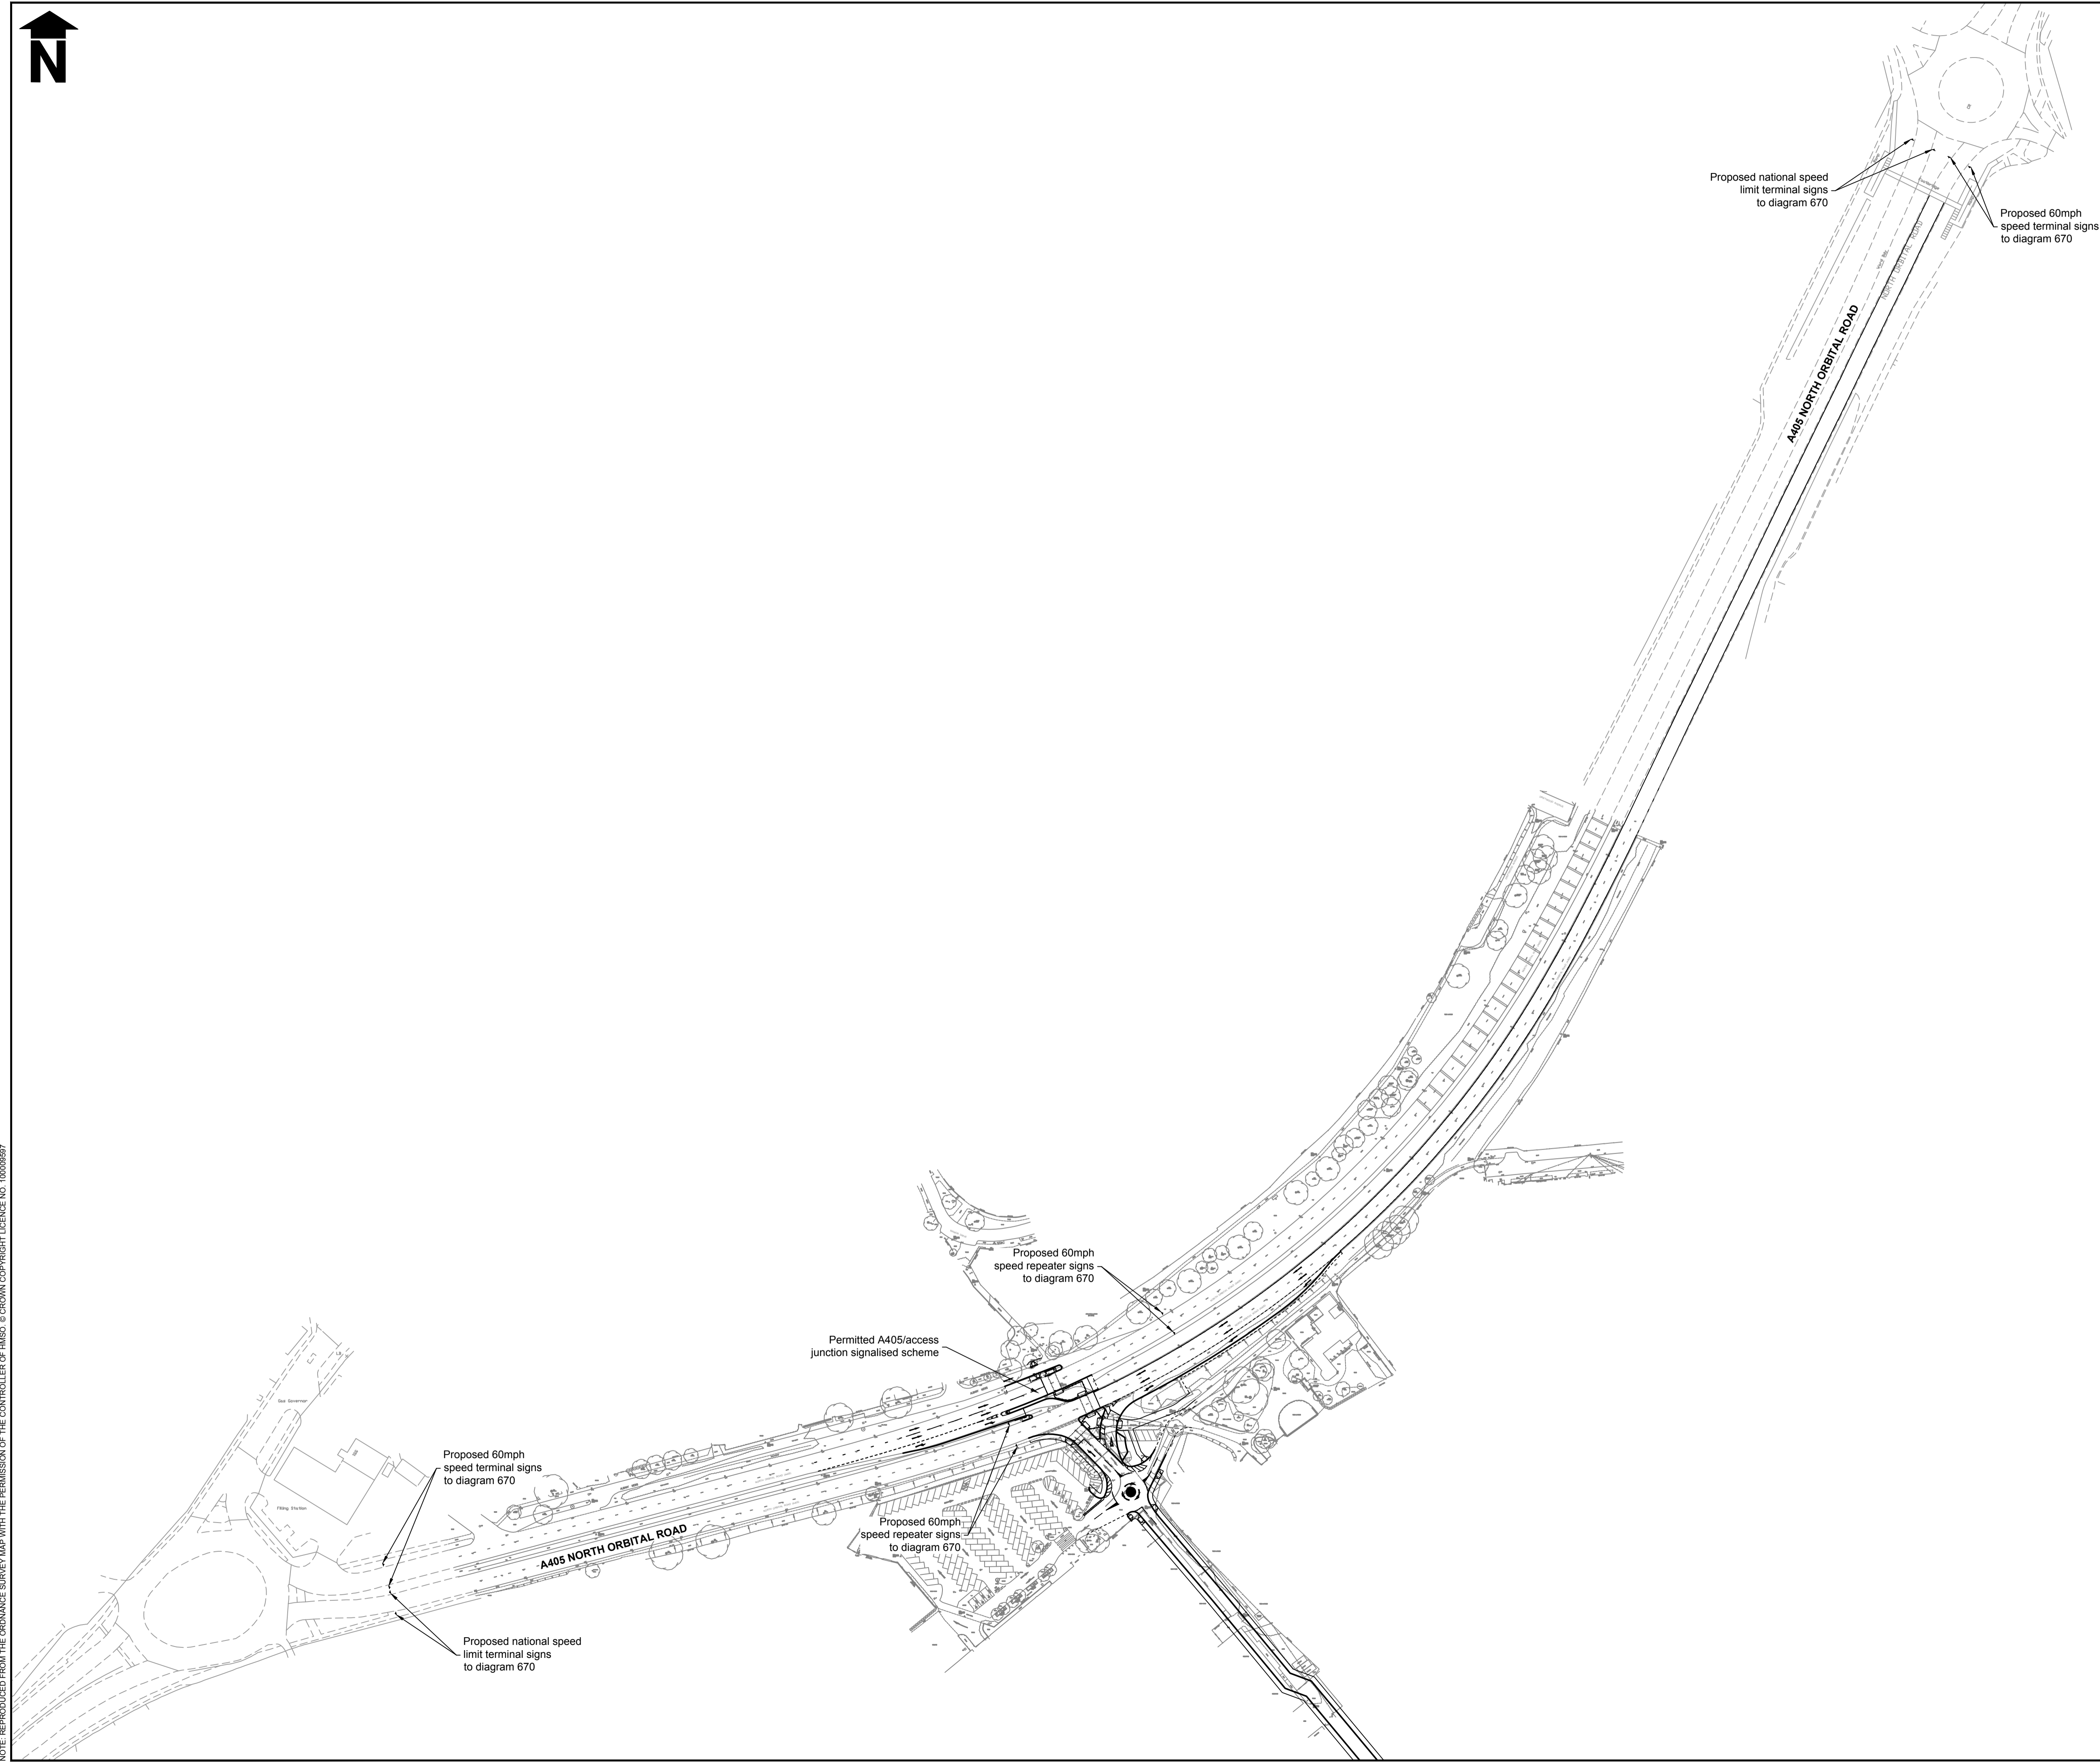


NOTE: REPRODUCED FROM THE ORDNANCE SURVEY MAP WITH THE PERMISSION OF THE CONTROLLER OF HMSO. © CROWN COPYRIGHT LICENCE NO. 10009897

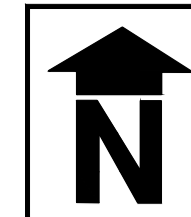

Peter Evans Partnership
Transport Planning & Highway Consultants

Client
CASTLEOAK CARE DEVELOPMENTS

Job
BURSTON GARDEN CENTRE, ST ALBANS

Drawing Title
PROPOSALS FOR 60mph SPEED LIMIT ON
A405 NORTH ORBITAL ROAD

Scale @ A1
1:1250

Date
11.01.19

Drawn by
DM

Checked by
MEC

Drawing Number
3019.16

Issue Status
.