



Section AA - Looking North West from Burston Lane
1 : 250




N
KEY PLAN

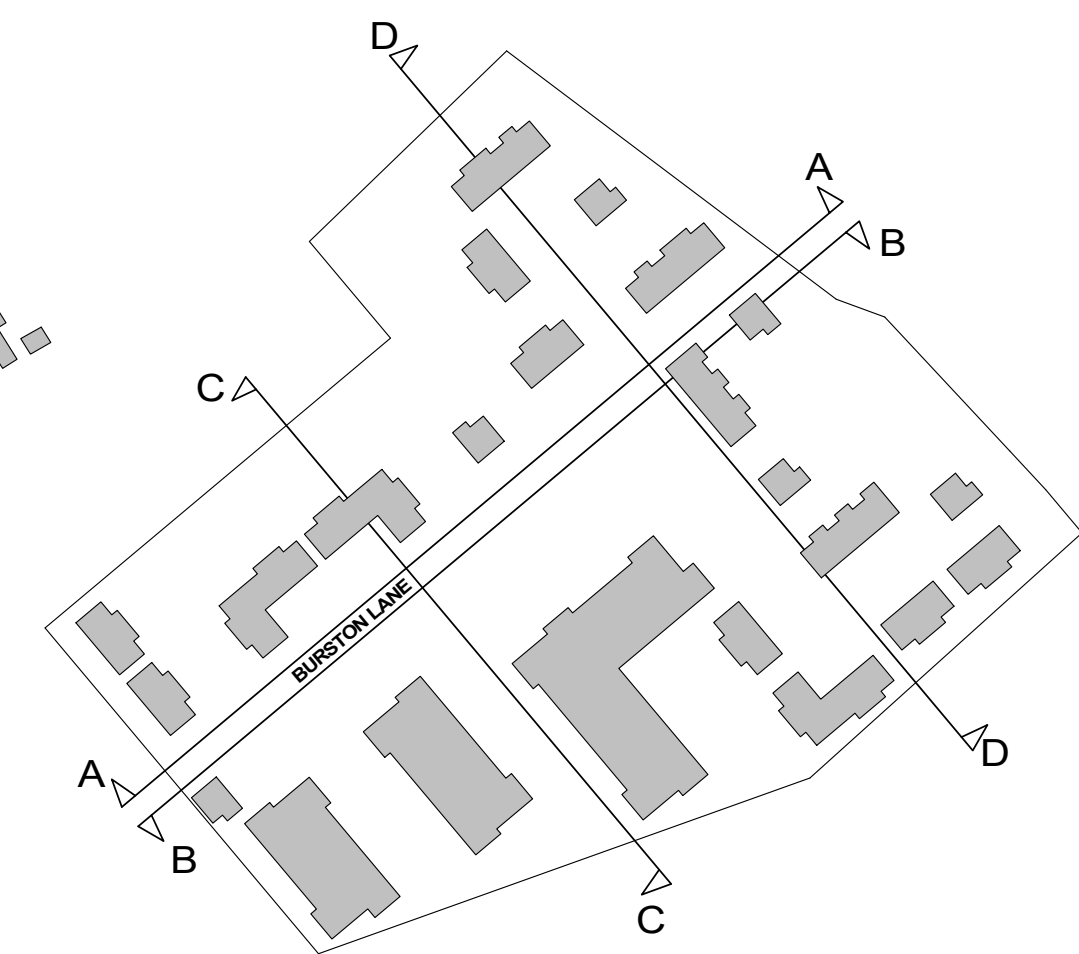


Section BB - Looking South East from Burston Lane
1 : 250

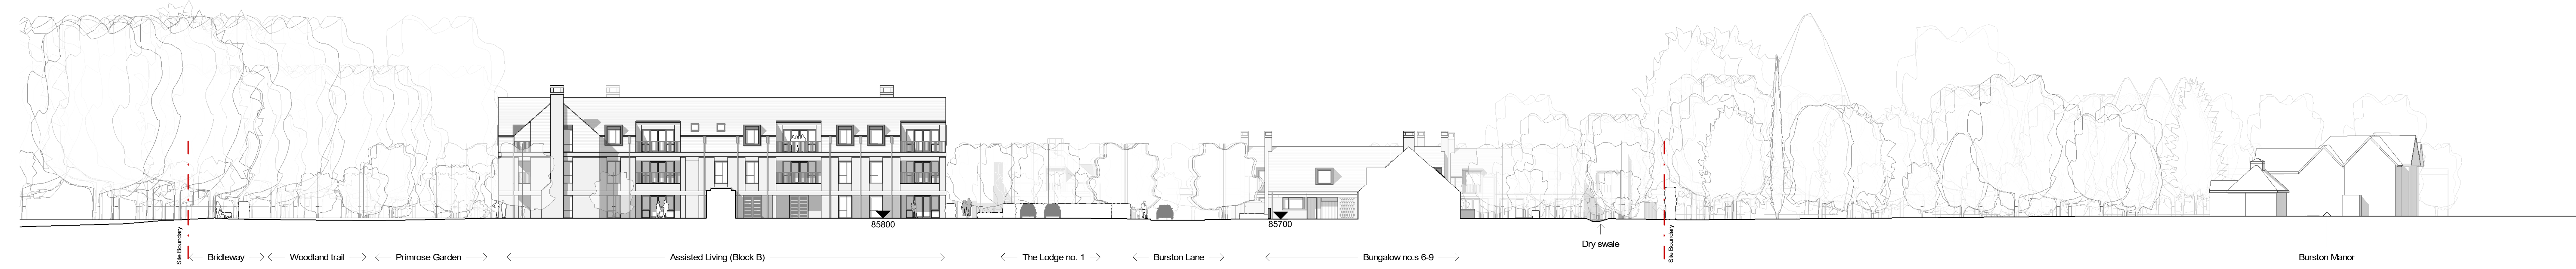

Section CC
1 : 250

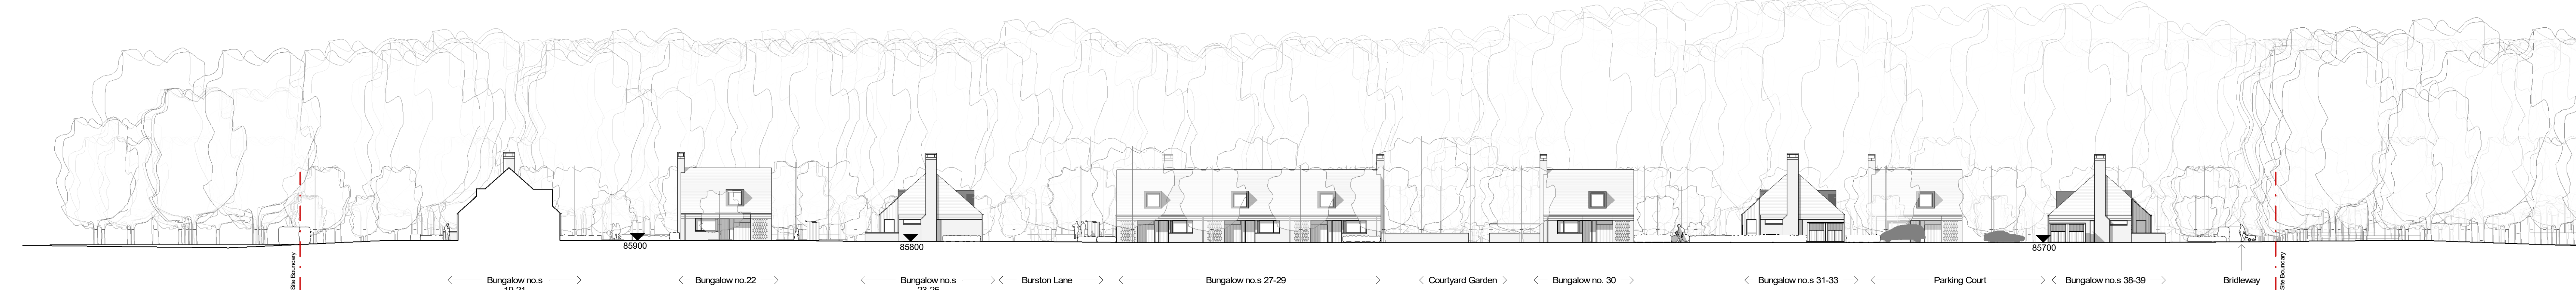

Section DD
1 : 250

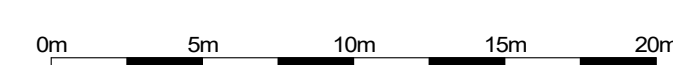

Rev	Date	Description
A	23/10/20	Issued for client approval
B	26/10/20	Issued for client review
C	30/10/20	Issued for Planning

Dwn	Crd	Drawn	MLH
MLH	JAB	Checked	JAB
MLH	JAB	Date	Oct 2020
Scale @ A0 1 : 250			