




Section AA - Looking North West along Burston Lane
1 : 250

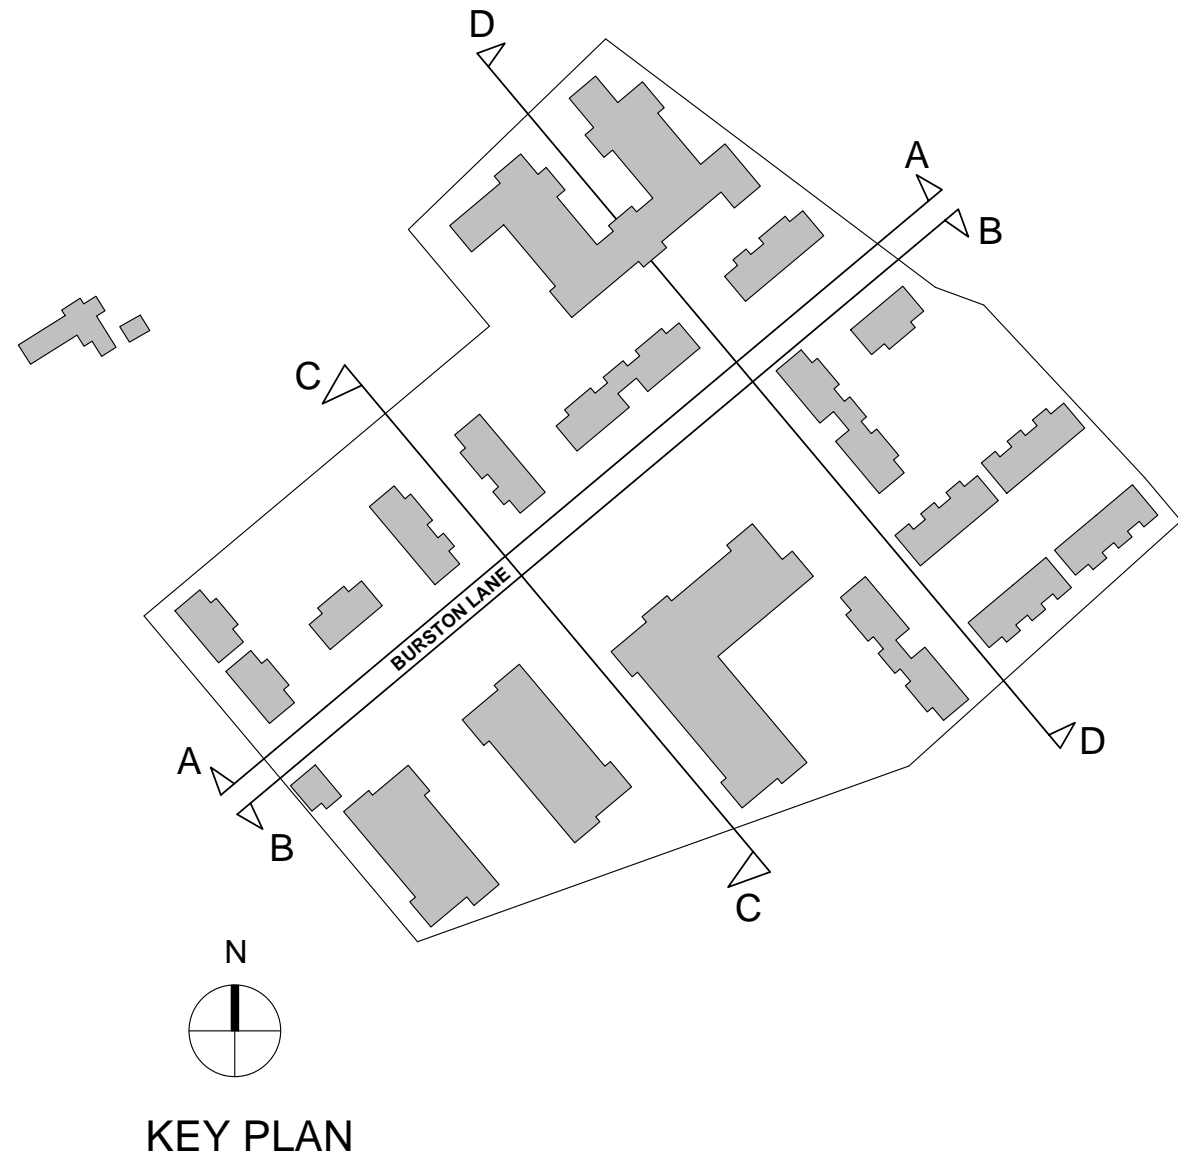


Section BB - Looking South East along Burston Lane
1 : 250

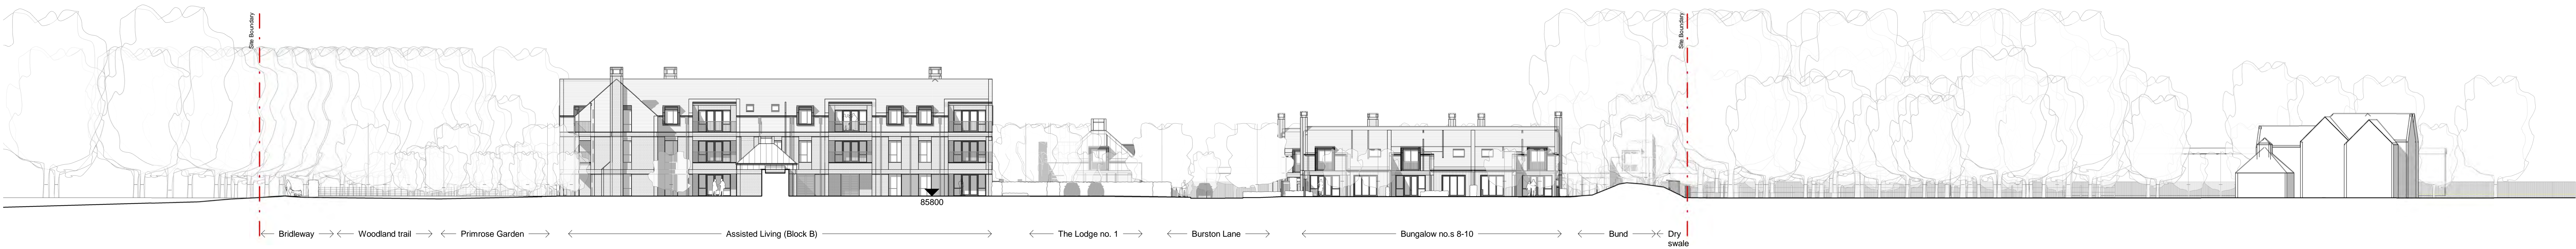

Section CC
1 : 250

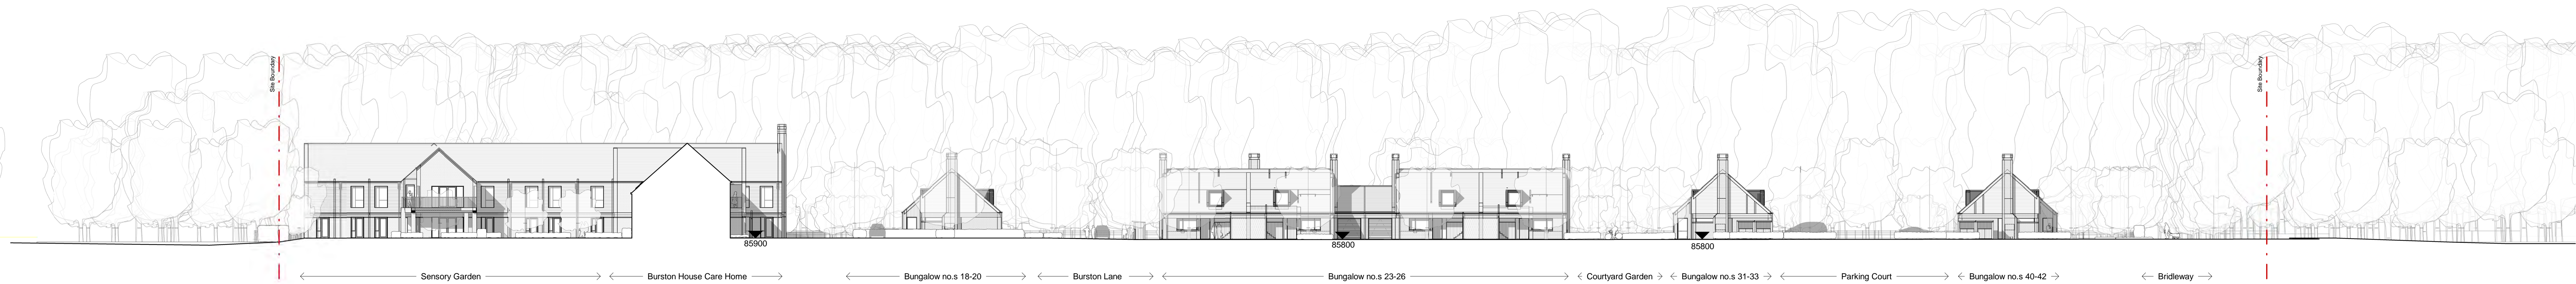

Section DD
1 : 250

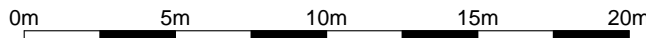

CDM REGULATIONS 2015. All current drawings and specifications for the project must be read in conjunction with the Designer's Hazard and Environment Assessment Record. All intellectual property rights reserved.

Designed with reference to the surveys, information and reports listed:

Rev	Date	Description	Drawn	Checkd	Drawn	Checkd
A	11.05.18	Issued for Planning	DR	MH	DR	MH
B	23.07.18	Issued to assist with design amendments	MH	MH	Checked	MH
C	23.10.18	Updated to accord with SUDS design. Issued for Planning	MH	JAB	Date	May 2018
D	12.07.19	Issued for client approval	OS	MH	Scale	1 : 250
E	29.07.19	Issued for Planning Resubmission	OS	JAB		

Burston Garden Retirement Village
Proposed Site Sections

0653-00-SL-SE-A-G7-005
REV D
PLANNING

